


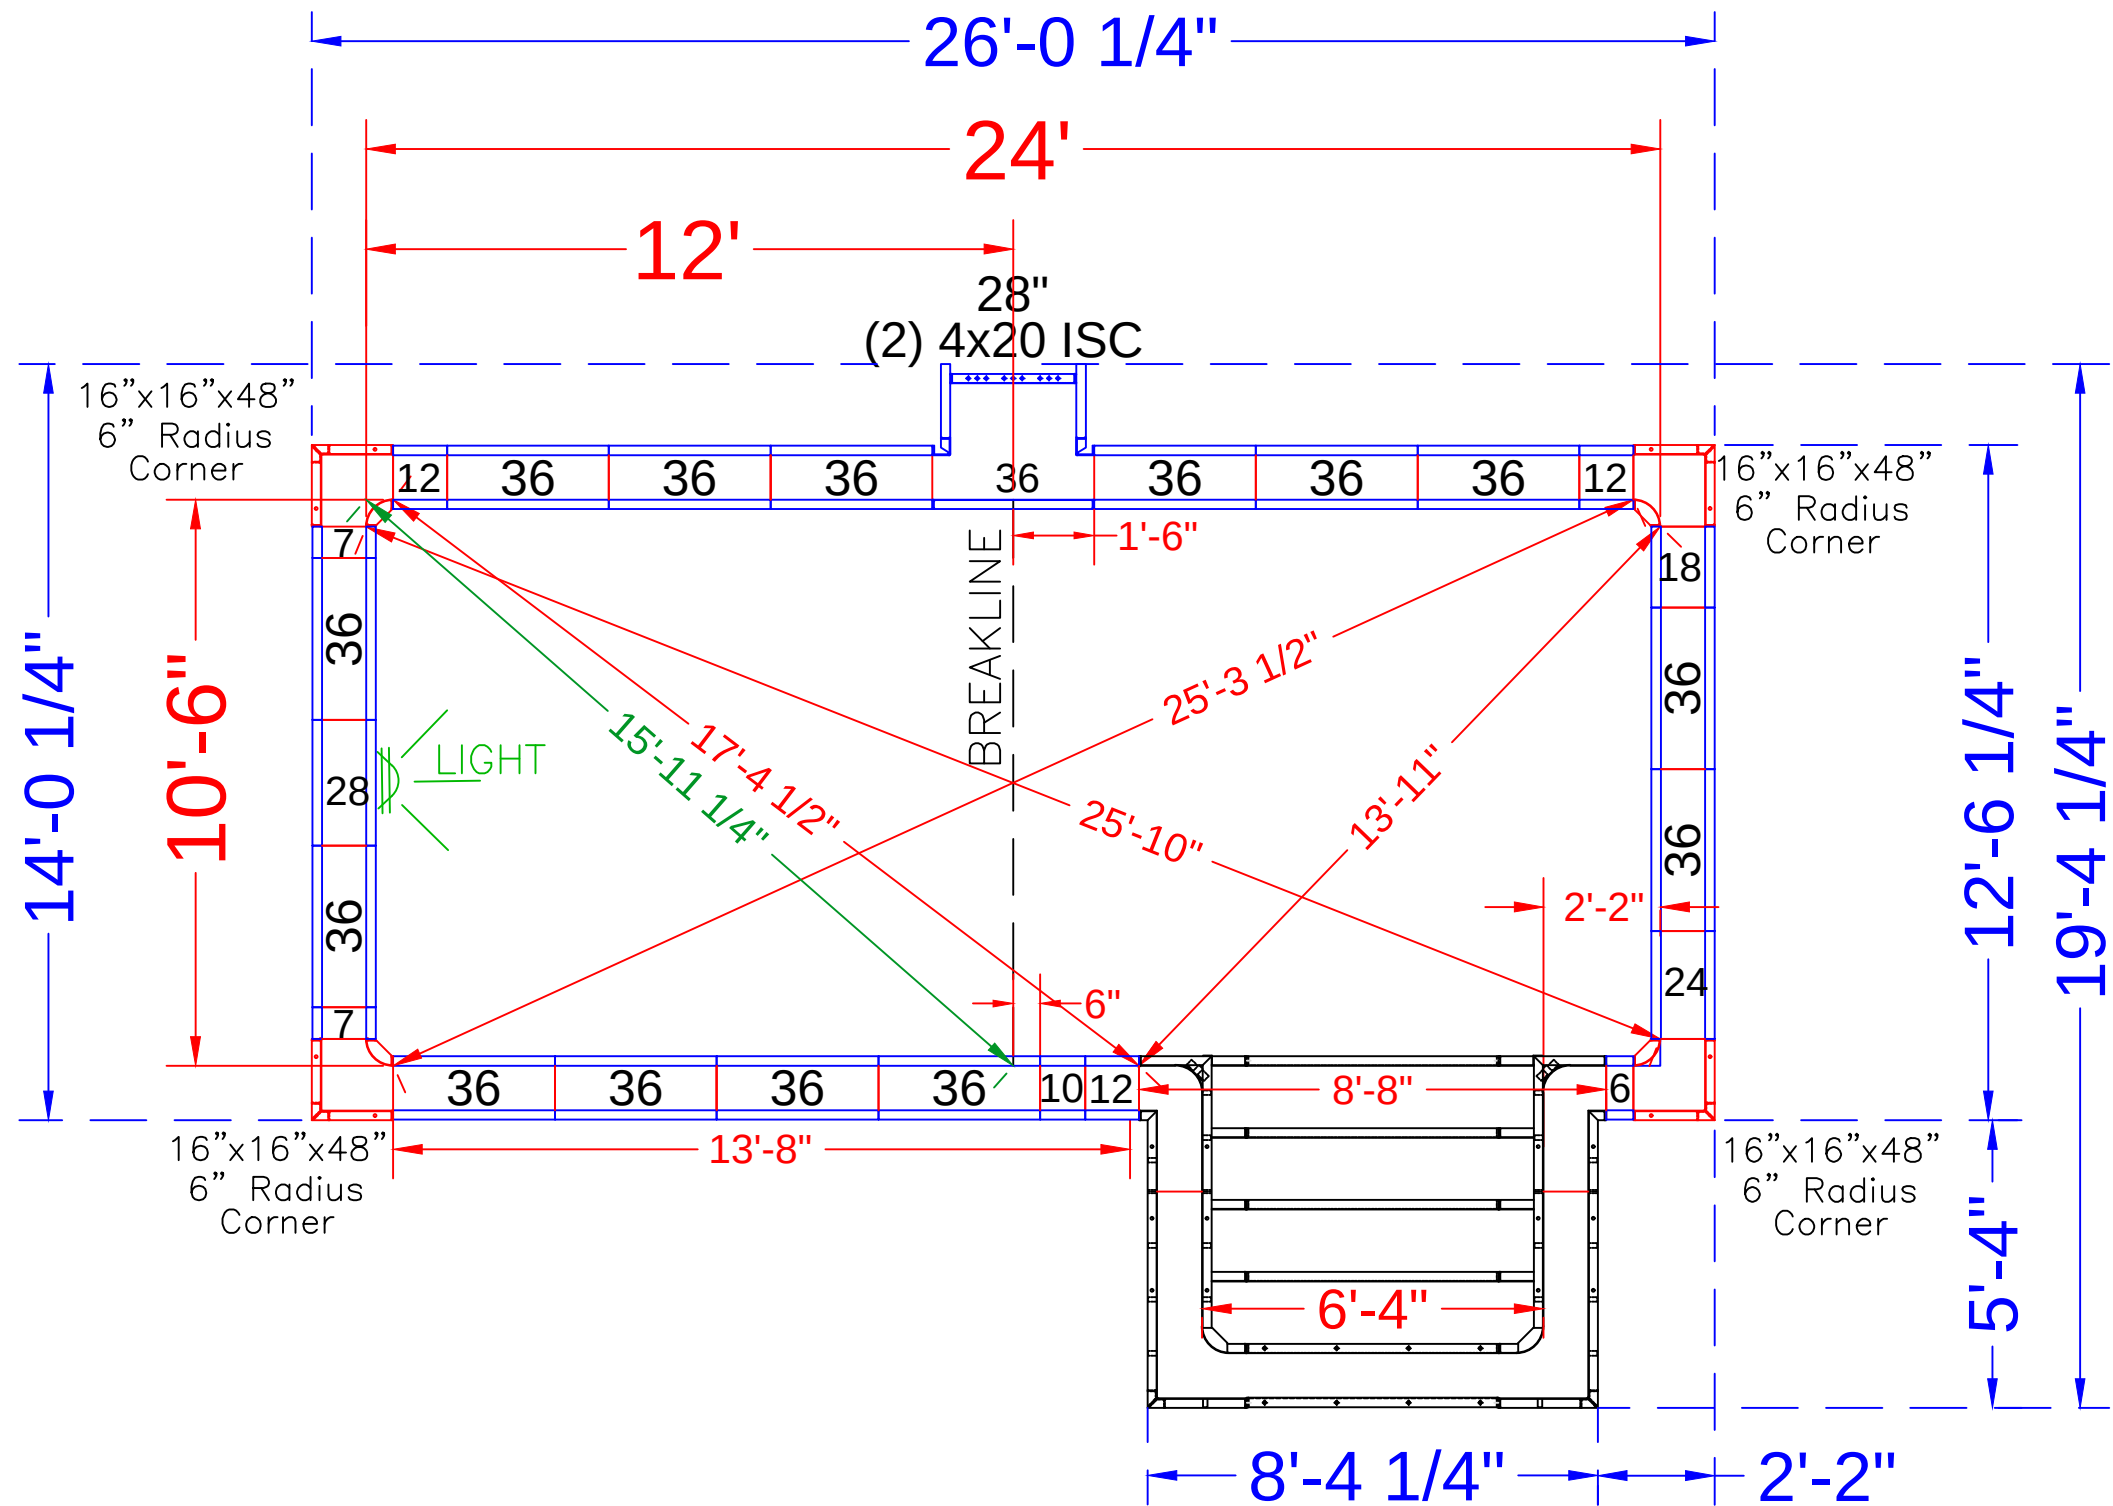

NOTE: SEE CONSTRUCTION PLAN FOR POOL LOCATION

POOL PANEL DESCRIPTIONS

QTY.	DESCRIPTION
1	6'-4" x 5'-4" x 48" Step Assembly w/6" Radius
2	4" x 20" x 48" Adj Offset Hinged ISC (Pilaster)
4	16" x 16" x 48 w/ Outside Corner-SA (6" Radius)
STRAIGHT PANELS	
2	6" x 48" Panel-SA
4	7" x 48" Panel-SA
2	10" x 48" Panel-SA
6	12" x 48" Panel-SA
2	18" x 48" Panel-SA
2	24" x 48" Panel-SA
3	28" x 48" Panel-SA
29	36" x 48" Panel-SA

557-559 OCEAN RD LLC

10'-6" x 24' - Concrete / Vinyl - Rectangle
w/ Exterior Vinyl Covered Entry Step
Pool Perimeter: 77 Ln. Ft.
Pool Area: 286 Sq.Ft.
Approximate Pool Gallons: 7,514 Gallons

Concrete Yards
- Pool Walls: 15.5 yards



PANEL LAYOUT

JOB #: 2024-1245
DATE: 3-22-2024
DRAWN BY: SA



REVISIONS



SEASONAL WORLD
WE BUILD BACKYARDS!

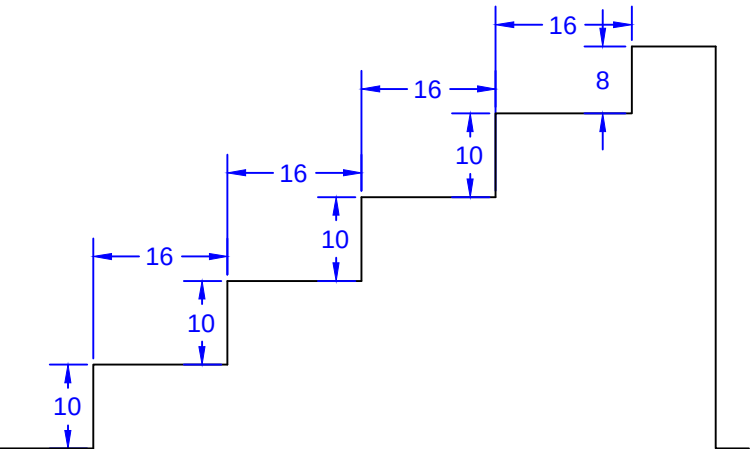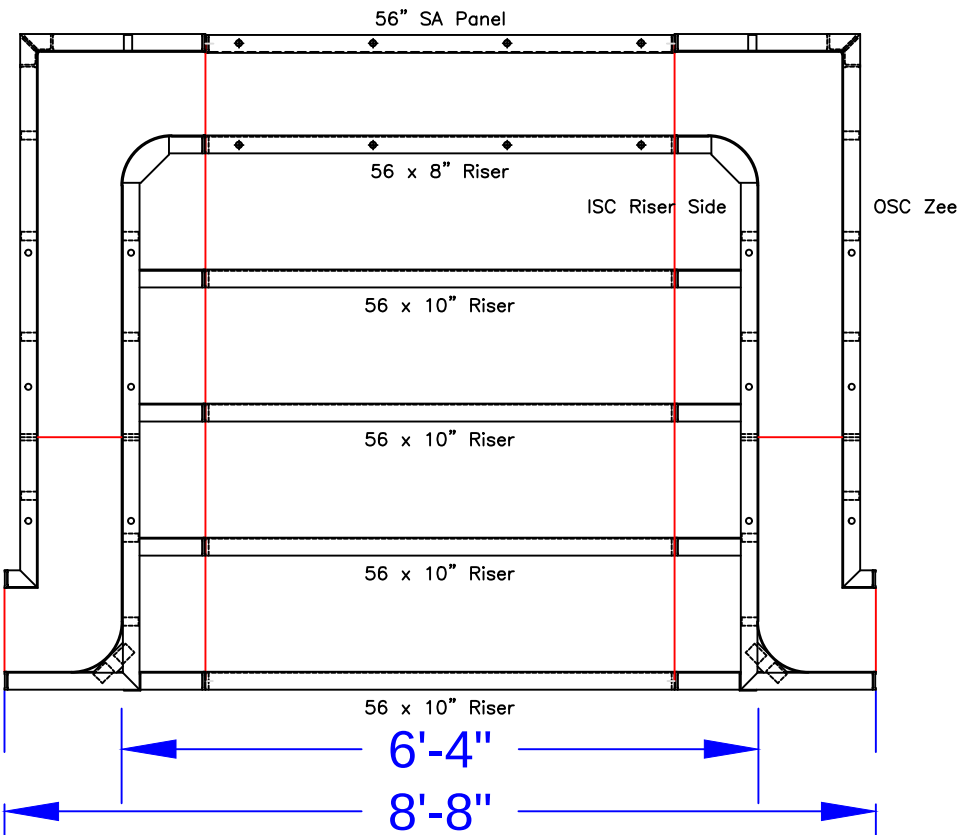

STEP TIES:

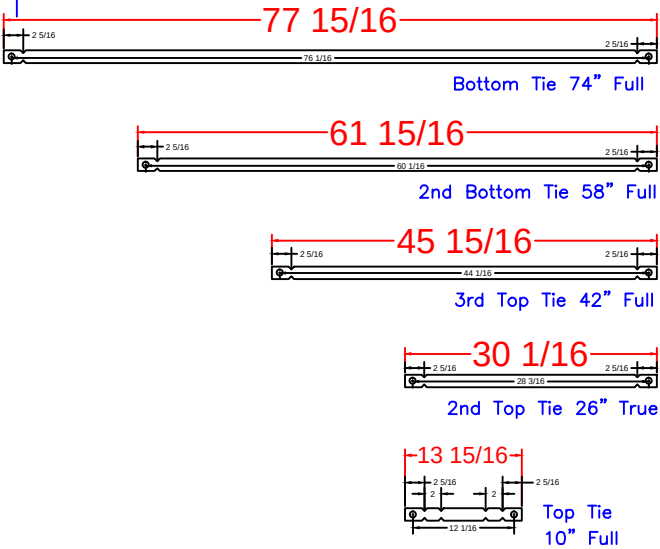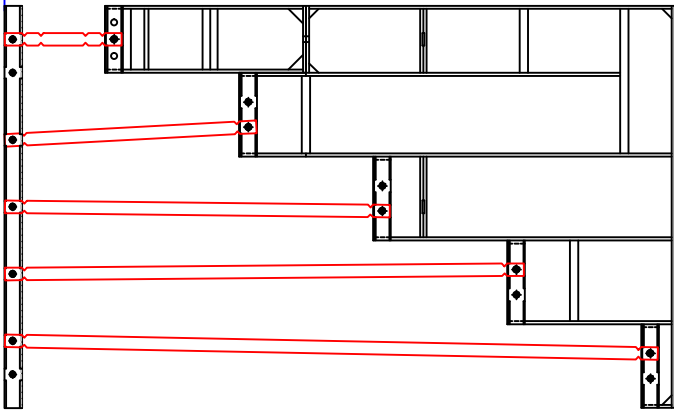

6'-4" Step

Qty(4)

Qty(2)

Qty(2)

Qty(2)

Qty(12)

STEP PANEL DESCRIPTIONS

QTY.	DESCRIPTION
4	56 x 10 Risers
1	56 x 8 Top Riser
1	56 x 48 SA Panel-Back Wall
2	4x64x20 x 48 OSC Zee Panel
2	10x64x14 x 48 ISC Riser Sides

557-559 OCEAN RD LLC

10'-6" x 24' - Concrete / Vinyl - Rectangle
w/ Exterior Vinyl Covered Entry Step
Pool Perimeter: 77 Ln. Ft.
Pool Area: 286 Sq.Ft.
Approximate Pool Gallons: 7,514 Gallons

Concrete Yards
- Pool Walls: 15.5 yards

STEP DETAIL

JOB #: 2024-1245
DATE: 3-24-2024
SCALE: 1' = 1/2 "
DRAWN BY: SA

