


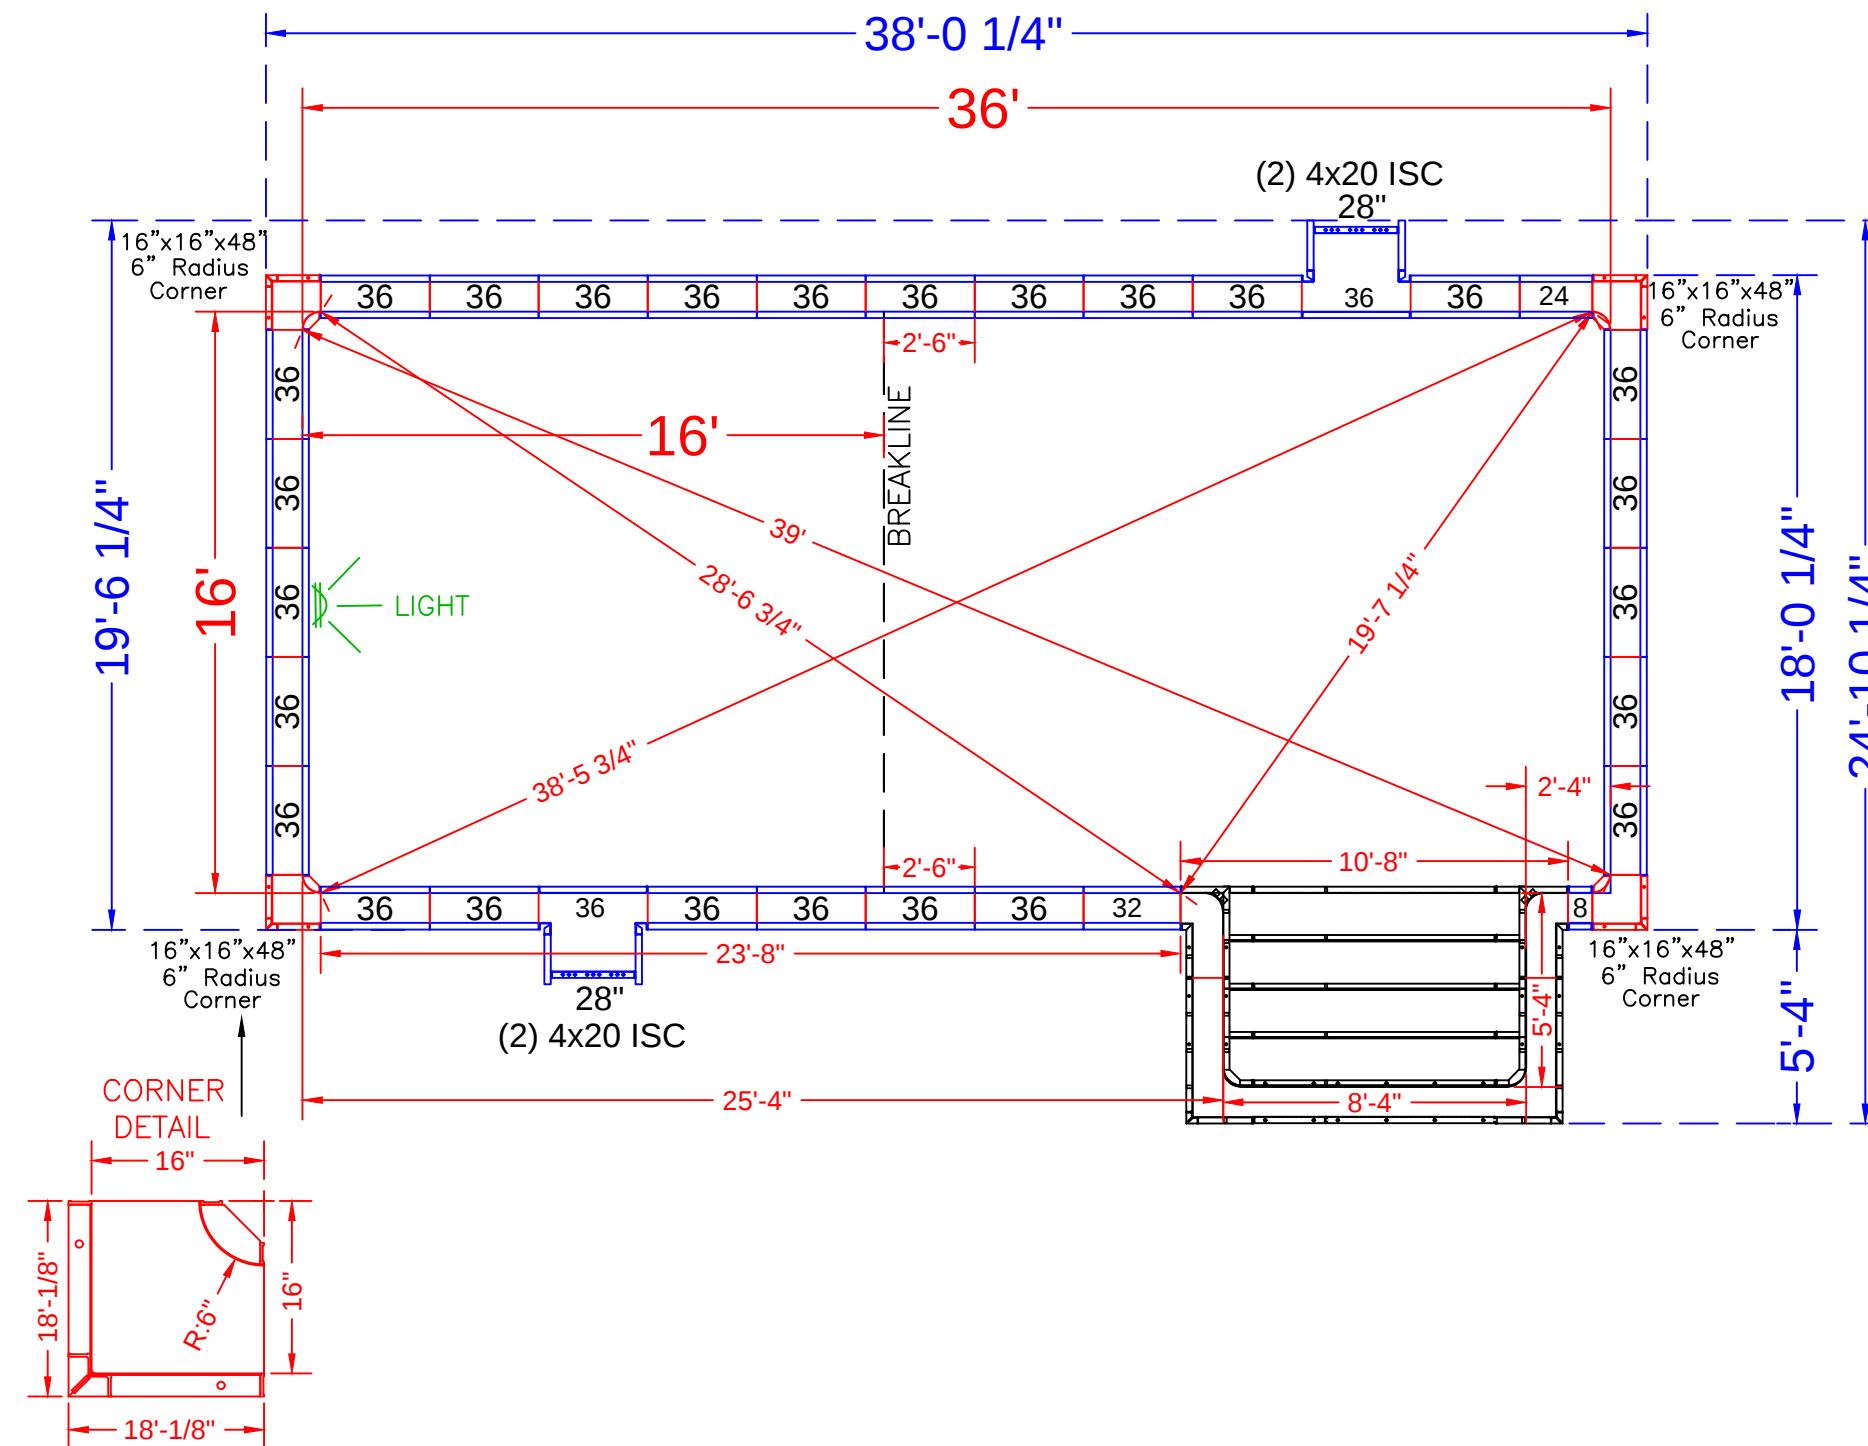

NOTE: SEE CONSTRUCTION PLAN FOR POOL LOCATION

POOL PANEL DESCRIPTIONS	
QTY.	DESCRIPTION
1	8'-4" x 5'-4" x 48" Step Assembly w/6" Radius
4	4" x 20" x 48" Adj Offset Hinged ISC (Pilaster)
4	16" x 16" x 48 w/ Outside Corner-SA (6" Radius)
STRAIGHT PANELS	
2	8" x 48" Panel-SA
2	24" x 48" Panel-SA
2	28" x 48" Panel-SA
2	32" x 48" Panel-SA
54	36" x 48" Panel-SA



ADDIEGO - 7 Schreibel Court

16' x 36' - 10" Concrete Wall - Rectangle
w/ 8'-4" x 5'-4" Exterior Vinyl Covered Step
Pool Perimeter = 113 Ln. Ft.
Pool Area = 619 Sq. Ft.
Approximate Pool Gallons:18,100 Gallons



Concrete Yards
- Pool Walls: 20 yards

PANEL LAYOUT			
JOB #: 555882			
DATE: 7-17-2021			
DRAWN BY: SA			
REVISIONS			



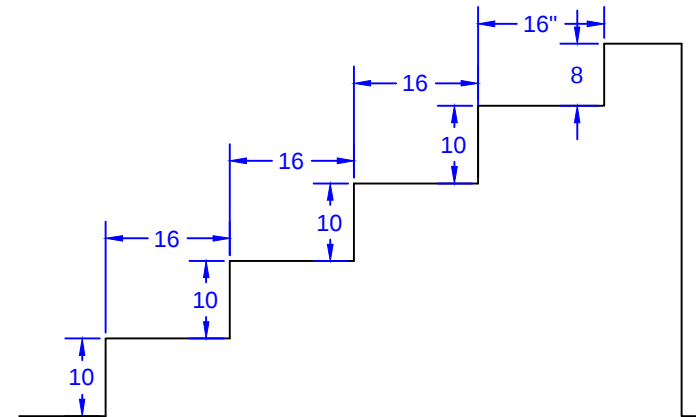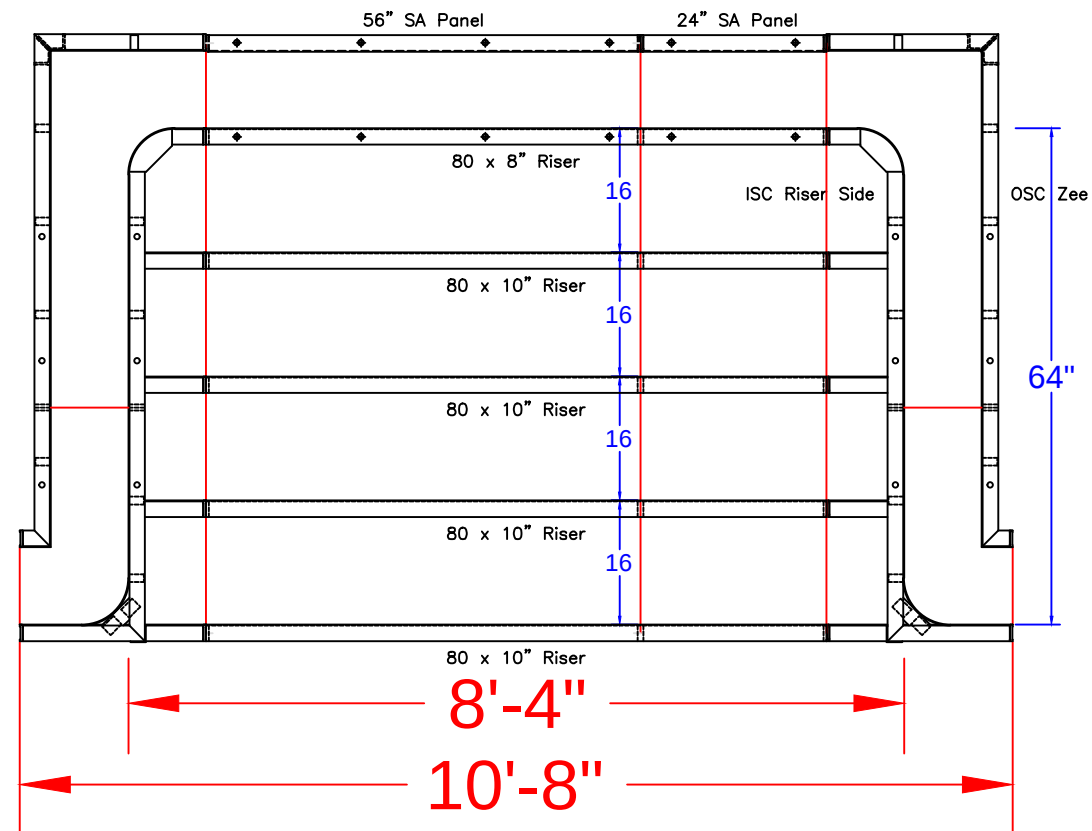

STEP TIES:

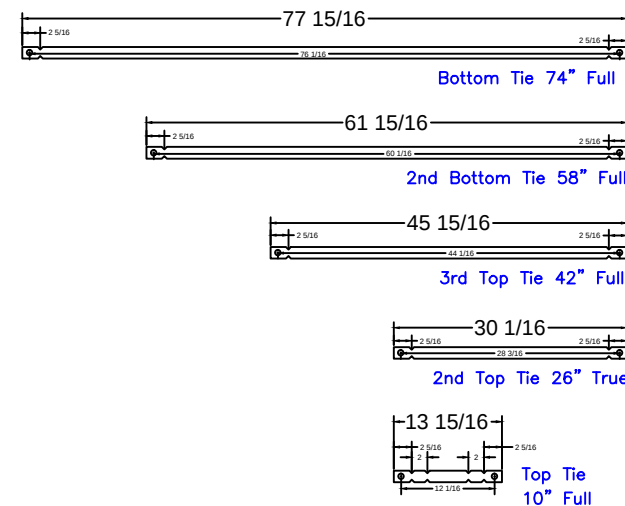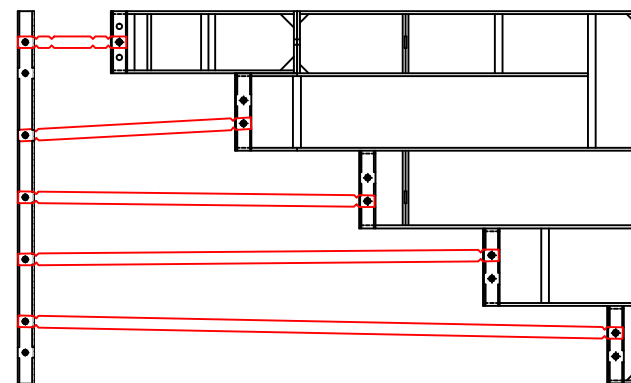

8'-4" Step
Qty(4)

Qty(2)

Qty(2)

Qty(2)

Qty(12)

8'-4" x 5'-4" Outside End Step - 6" Radius Corners

STEP PANEL DESCRIPTIONS

QTY.	DESCRIPTION
4	80 x 10 Risers
1	80 x 8 Top Riser
1	24 x 48 SA Panel
1	56 x 48 SA Panel-Back Wall
2	4 x 64 x 20 x 48 OSC Zee Panel
2	10 x 64 x 14 x 48 ISC Riser Sides

ADDIEGO - 7 Schreibell Court

16' x 36' - 10" Concrete Wall - Rectangle
w/ 8'-4" x 5'-4" Exterior Vinyl Covered Step
Pool Perimeter = 113 Ln. Ft.
Pool Area = 619 Sq. Ft.
Approximate Pool Gallons:18,100 Gallons

Concrete Yards
- Pool Walls: 20 yards

STEP DETAIL

JOB #: 555882
DATE: 1-25-2021
SCALE: 1' = 1/8 "
DRAWN BY: SA



SEASONAL WORLD
WE BUILD BACKYARDS!