


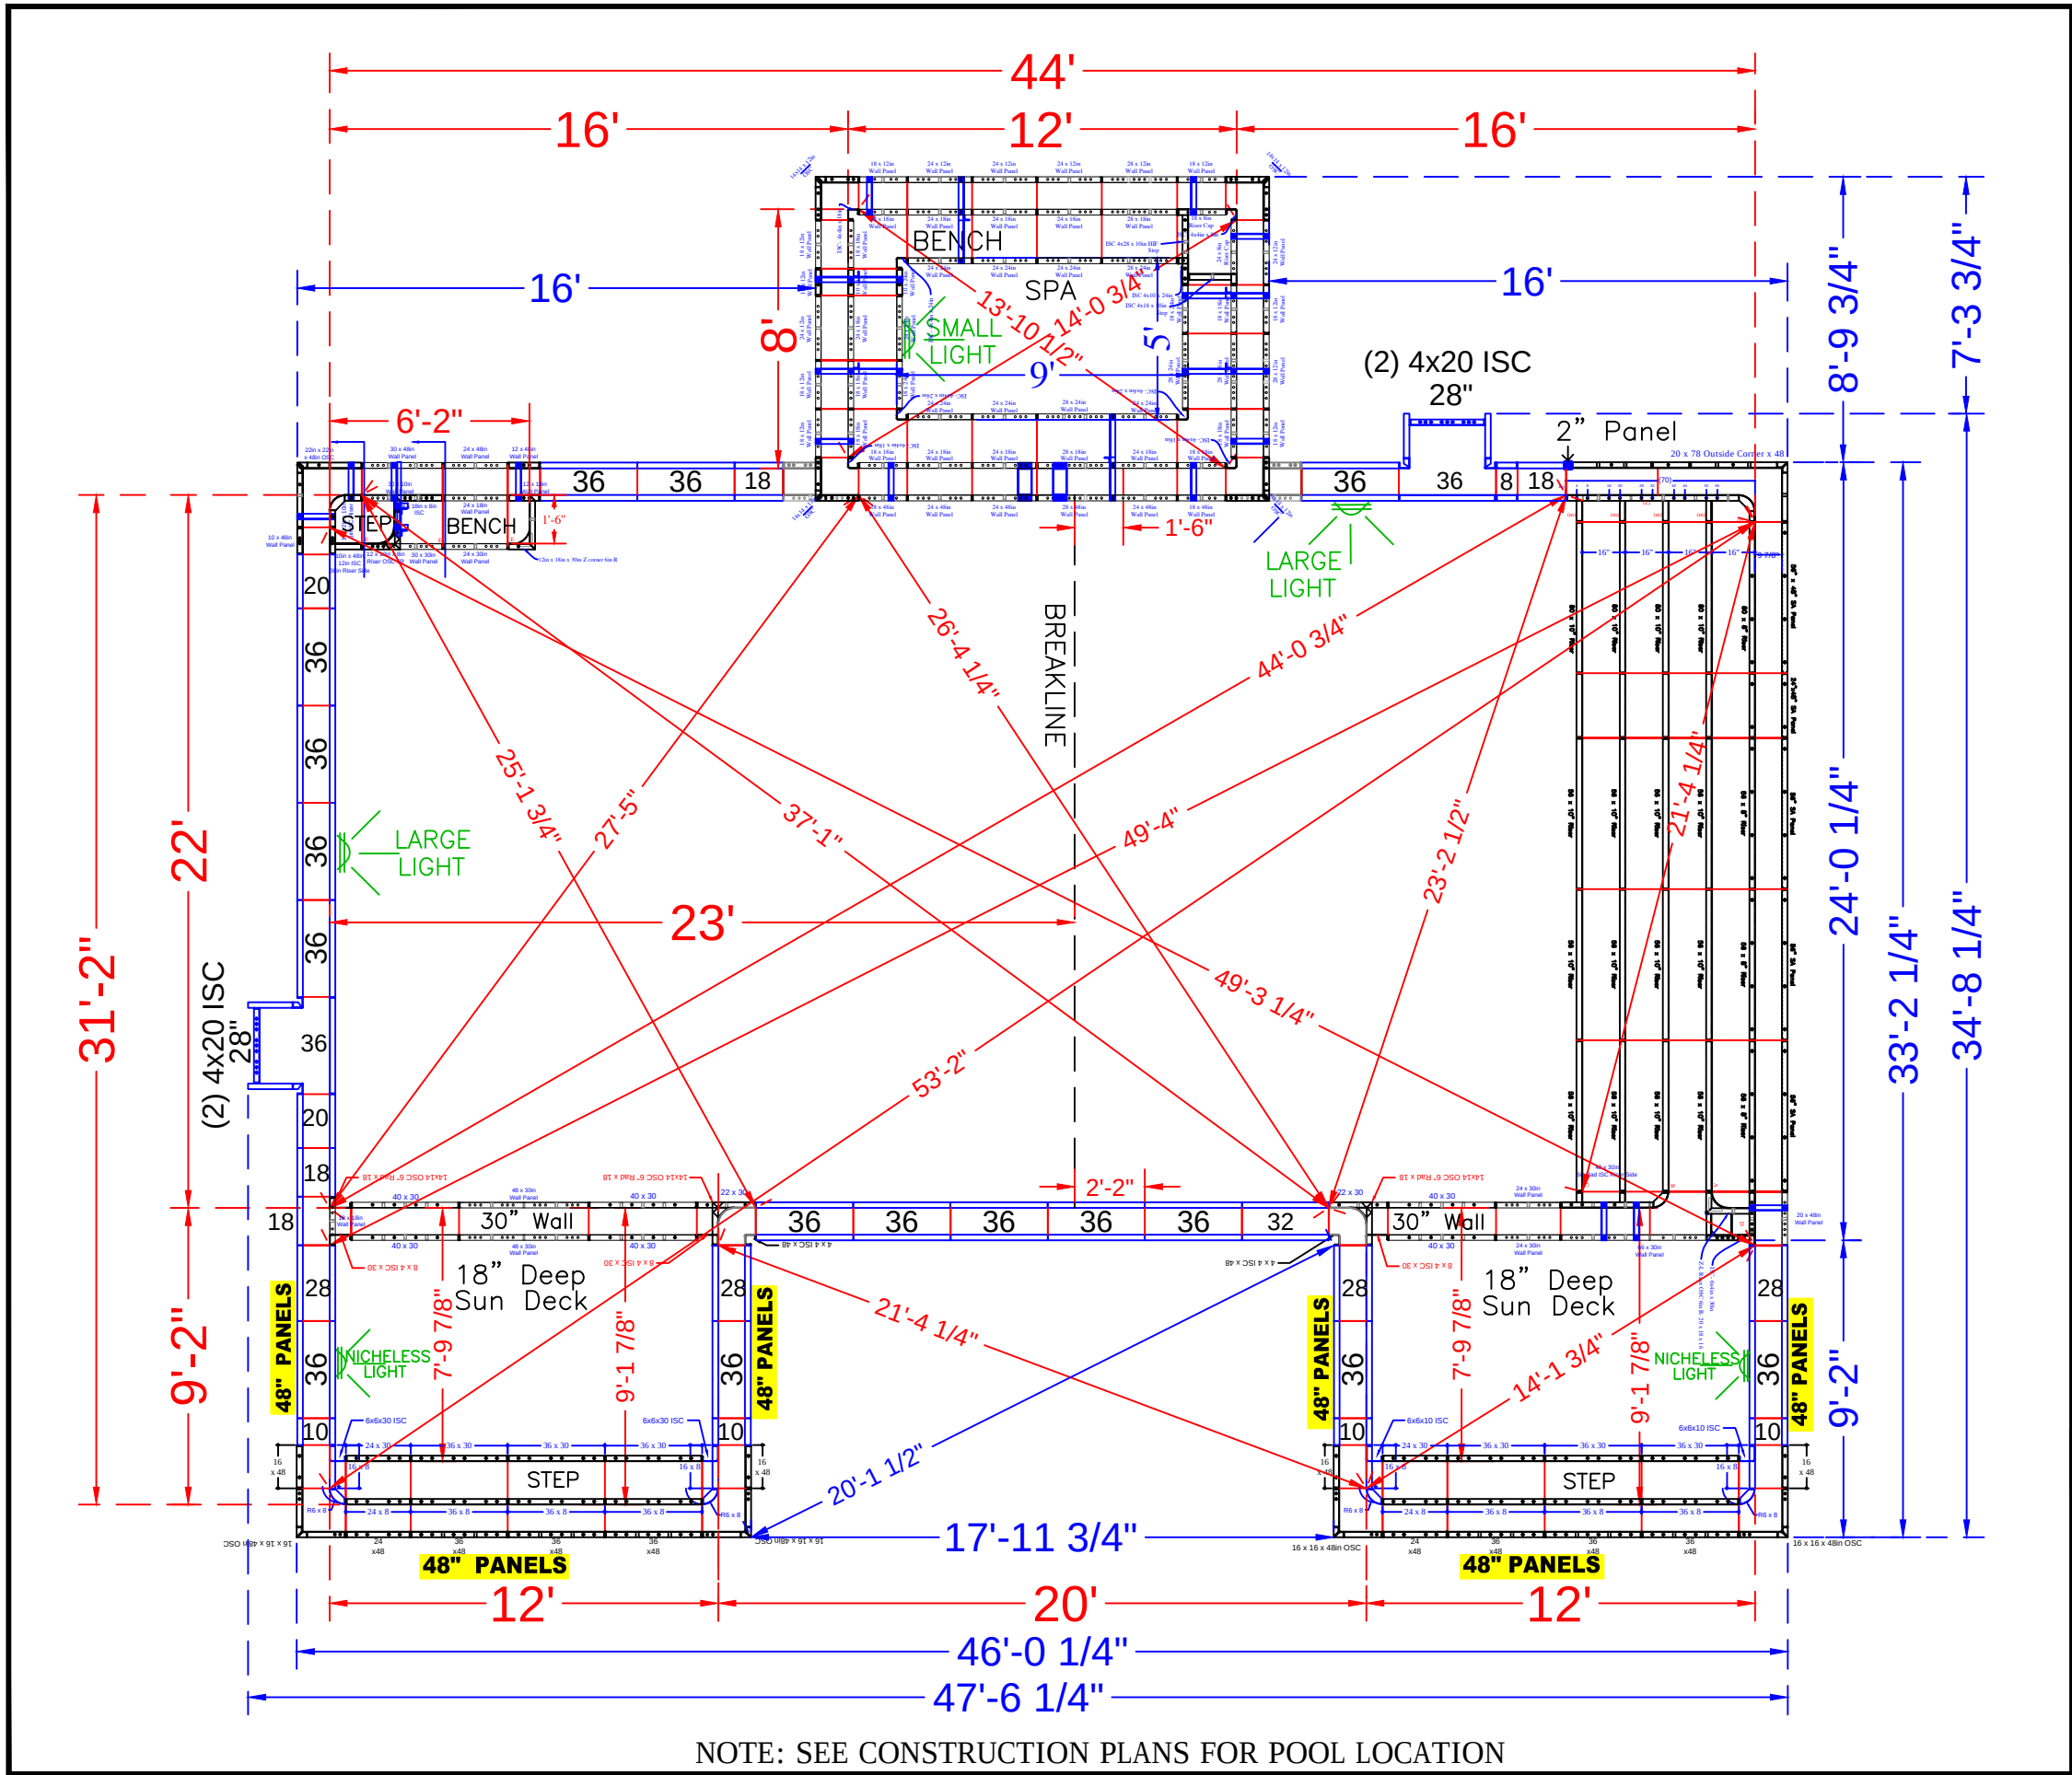

POOL PANEL DESCRIPTIONS

QTY.	DESCRIPTION
2	12' Wide Rectangle Side Sundeck Assembly
1	8'x12' Spa Assembly
1	20' Rectangle Step Assembly
1	6-2" Inside Rectangle Bench Assembly w/ Step
	HINGES
4	4" x 20" x 48" Adj Offset Hinged ISC (Pilaster)
	STRAIGHT PANELS
2	8" x 48" Panel
6	18" x 48" Panel
4	20" x 48" Panel
2	28" x 48" Panel
2	32" x 48" Panel
26	36" x 48" Panel

ATTENTION:
ALL WALLS OF SUN DECK
ARE TO BE DUG & POURED
AT 48"

AMIN - 3 Alexander Drive
22' x 31'-2" x 44'-0" - Concrete / Vinyl - Rectangle
w/ Full Width Step, (2) Side Sun Decks, &
Deep End Bench w/ Step Out
Pool Perimeter: 166 Ln. Ft.
Pool Area: 1,188 Sq.Ft.
Approximate Pool Gallons: 33,674 Gallons
Concrete Yards
- Pool Walls, Spa & Steps: 52 yards

PANEL LAYOUT

JOB #: 555744
DATE: 5-8-2023
DRAWN BY: SA

REVISIONS		

SEASONAL WORLD
WE BUILD BACKYARDS!

STEP PANEL DESCRIPTIONS

QTY.	DESCRIPTION
12	56 x 10 SA Panel-Back Wall
4	80 x 10 Risers
1	80 x 8 Top Riser
3	56 x 8 Top Riser
1	2 x 48 Straight Panel
1	24 x 48 Straight Panel
4	56 x 48 Straight Panel-Back Wall
1	20 x 78 Outside Corner x 48
1	10 x 70 x 48 ISC Riser Side (Left)

Notes:

*from 8'-4" Outside End Step Assembly w/ 6" R. Corners {

*from 8'-4" Outside End Step Assembly w/ 24" R. Corners {

*ALL BACK WALLS ARE 48" TALL


AMIN - 3 Alexander Drive


22' x 31'-2" x 44'-0" - Concrete / Vinyl - Rectangle
w/ Full Width Step, (2) Side Sun Decks, &
Deep End Bench w/ Step Out
Pool Perimeter: 166 Ln. Ft.
Pool Area: 1,188 Sq.Ft.
Approximate Pool Gallons: 33,674 Gallons

Concrete Yards
- Pool Walls, Spa & Steps: 52 yards

STEP DETAIL


JOB #: 555744
DATE: 5-11-2023
DRAWN BY: SA

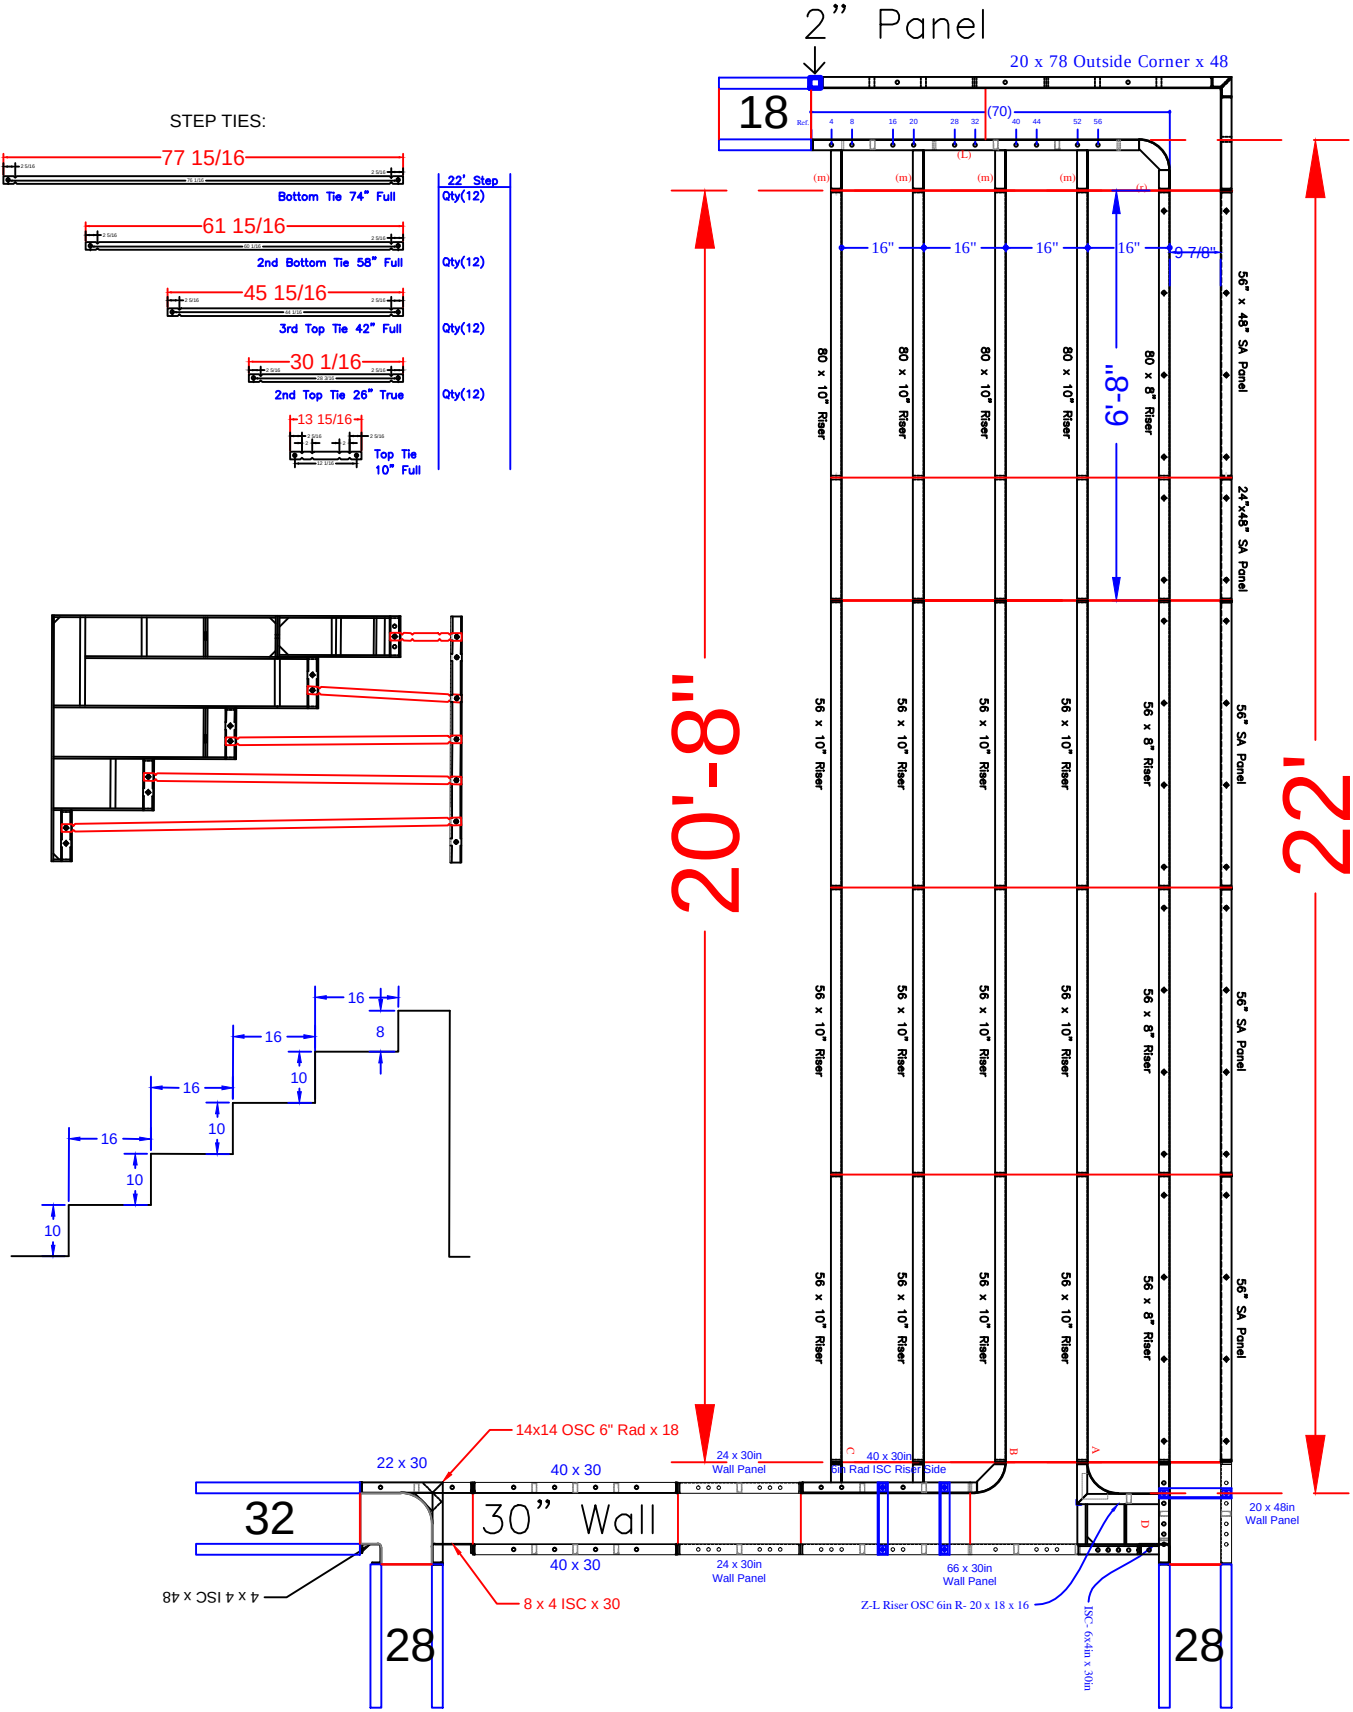

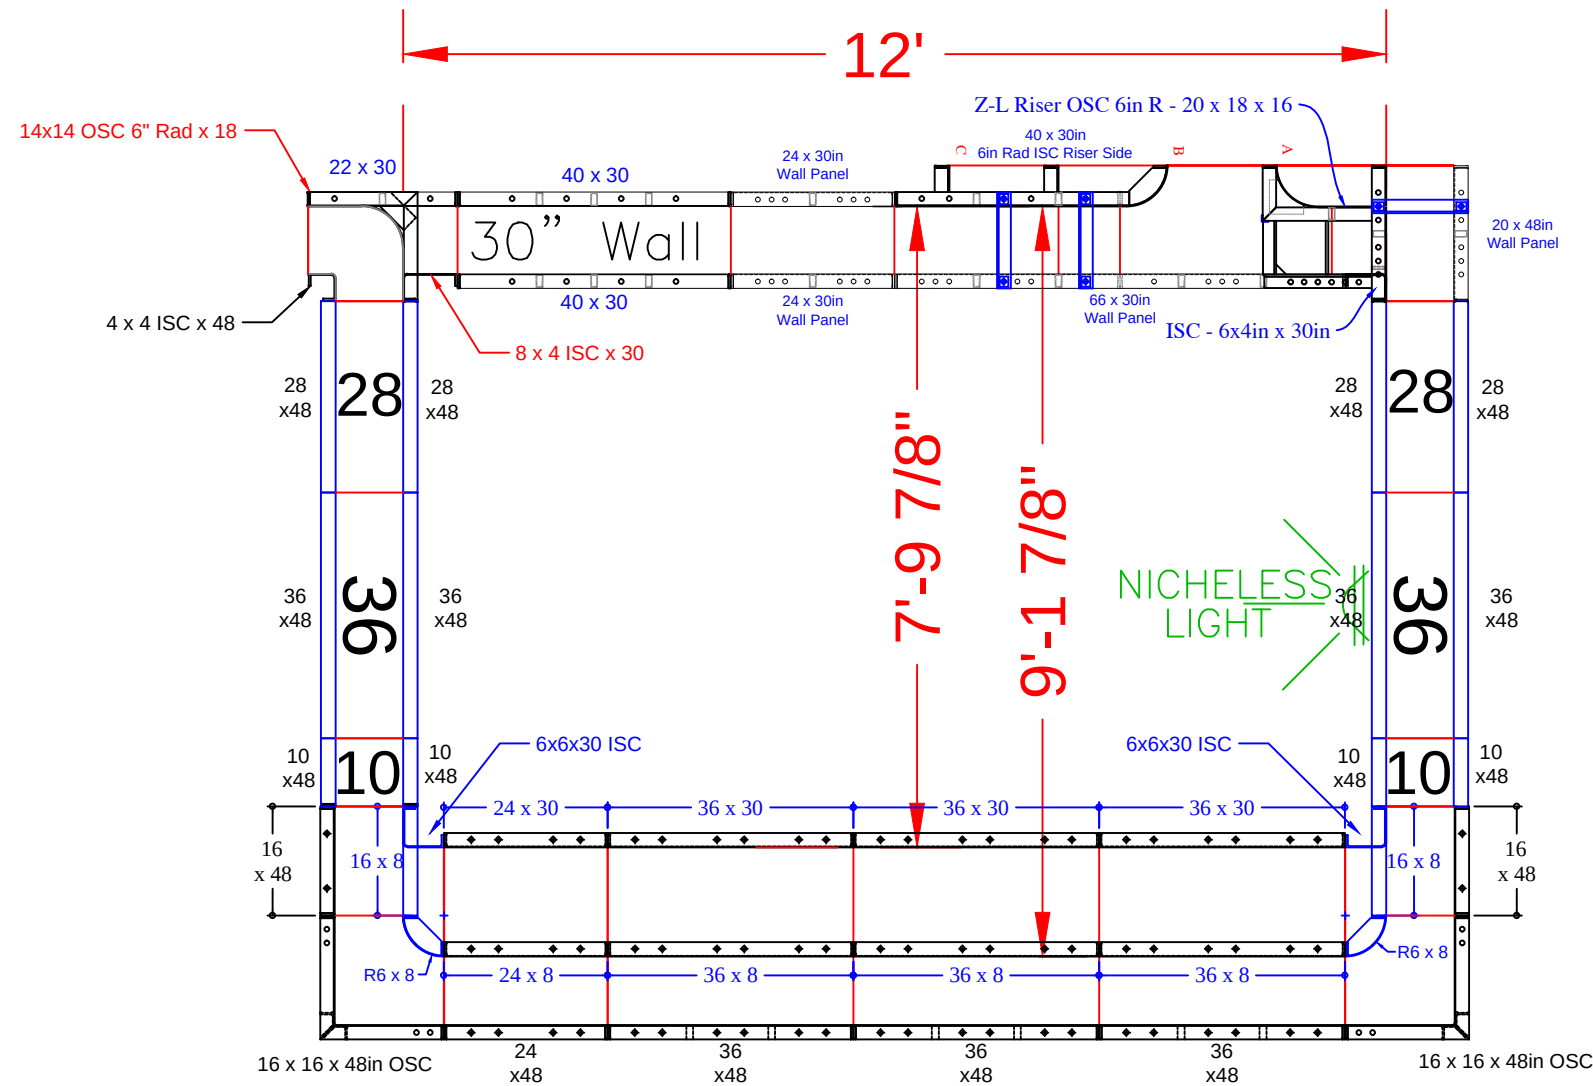

NOTE: ALL BACK PANELS ARE 48" TALL

Sundeck Step Ties:

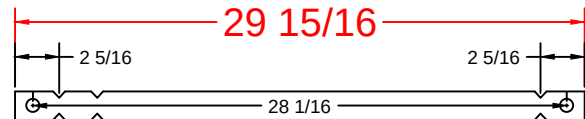

per pour
Qty (10) - Middle Ties - 26" Full Tie

ATTENTION:
ALL WALLS OF SUN DECK
ARE TO BE DUG & POURED
AT 48"

PANEL DESCRIPTIONS

QTY.	DESCRIPTION
2	16 x 16 x 48in OSC
2	6 x 6 x 8in - 6in Rad ISC
2	6 x 6 x 30in ISC
1	20 x 16 x 18in Z-L Riser OSC 6in R
1	40in x 30in 6in Rad ISC Riser Side
1	6in x 4in ISC x 30in
3	36 x 8in Riser
1	24 x 8in Riser
2	16 x 8in Riser
3	36 x 30in Riser
4	10 x 48in Wall Panel
2	16 x 48in Wall Panel
1	18 x 48in Wall Panel
1	20 x 48in Wall Panel
1	24 x 48in Wall Panel
4	28 x 48in Wall Panel
7	36 x 48in Wall Panel
1	66 x 30in Wall Panel
4	24 x 30in Wall Panel
2	40 x 30in Wall Panel
1	8 x 4 ISC x 30
1	4 x 4 ISC x 48
1	14 x14 OSC 6" Rad. x 18
1	22 x 30 Wall Panel SA
3	Parapet Brackets - 10in Wall

*from Radius Sundeck Assembly
*from Radius Sundeck Assembly
*from Radius Sundeck Assembly
*from Radius Sundeck Assembly
*from Radius Sundeck Assembly


AMIN - 3 Alexander Drive

22' x 31'-2" x 44'-0" - Concrete / Vinyl - Rectangle
w/ Full Width Step, (2) Side Sun Decks, &
Deep End Bench w/ Step Out
Pool Perimeter: 166 Ln. Ft.
Pool Area: 1,188 Sq.Ft.
Approximate Pool Gallons: 33,674 Gallons
Concrete Yards
- Pool Walls, Steps: 52 yards

SUN DECK #2 (Shallow End)

JOB #: 555744
DATE: 5-7-2023
DRAWN BY: SA

SEASONAL WORLD
WE BUILD BACKYARDS!

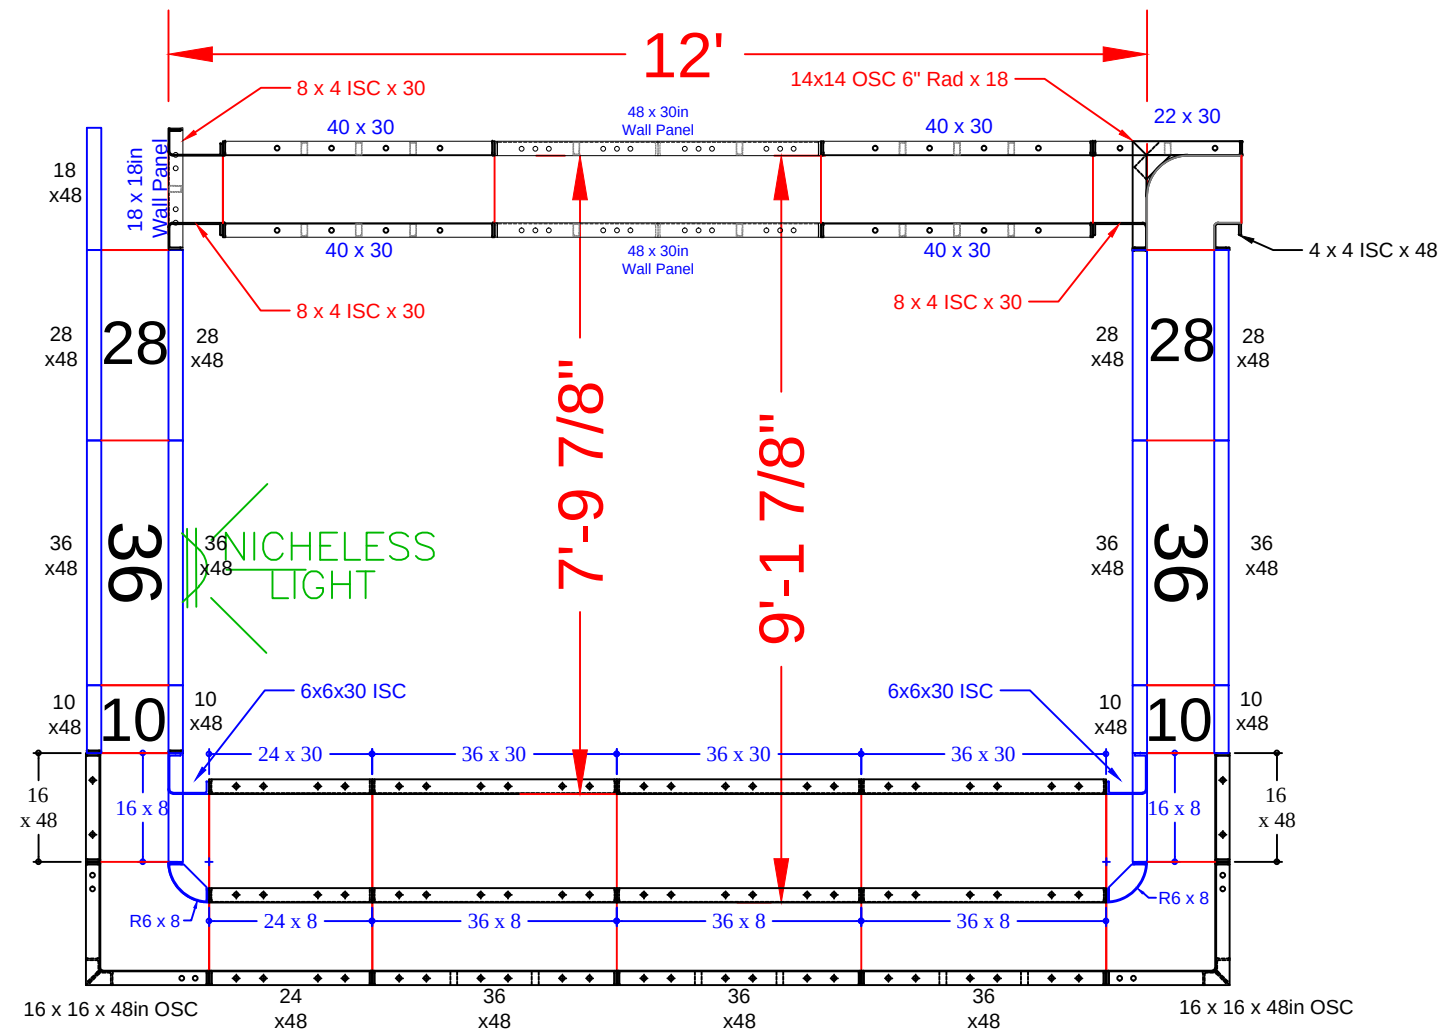


ATTENTION:
ALL WALLS OF SUN DECK
ARE TO BE DUG & POURED
AT 48"

PANEL DESCRIPTIONS

QTY.	DESCRIPTION
3	36 x 30in Riser
1	24 x 30in Riser
3	36 x 8in Riser
1	24 x 8in Riser
2	16 x 8in Riser
2	16 x 16 x 48in OSC
2	6 x 6 x 8in - 6in Rad ISC
2	6 x 6 x 30in ISC
4	10 x 48in Wall Panel
2	16 x 48in Wall Panel
1	18 x 48in Wall Panel
1	24 x 48in Wall Panel
4	28 x 48in Wall Panel
7	36 x 48in Wall Panel
1	18 x 18in Wall Panel
2	48 x 30in Wall Panel
4	40 x 30in Wall Panel
3	8 x 4 ISC x 30
1	4 x 4 ISC x 48
1	14 x14 OSC 6" Rad. x 18
1	22 x 30 Wall Panel SA

NOTE: ALL BACK PANELS ARE 48" TALL

Sundeck Step Ties:

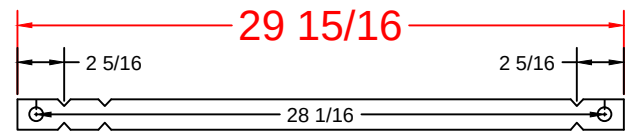

per pour
Qty (10) - Middle Ties - 26" Full Tie


AMIN - 3 Alexander Drive

22' x 31'-2" x 44'-0" - Concrete / Vinyl - Rectangle
w/ Full Width Step, (2) Side Sun Decks, &
Deep End Bench w/ Step Out
Pool Perimeter: 166 Ln. Ft.
Pool Area: 1,188 Sq.Ft.
Approximate Pool Gallons: 33,674 Gallons

Concrete Yards
- Pool Walls, Steps: 52 yards


SUN DECK #1 (Deep End)			
JOB #: 555744			
DATE: 5-7-2023			
DRAWN BY: SA			

SEASONAL WORLD
WE BUILD BACKYARDS!

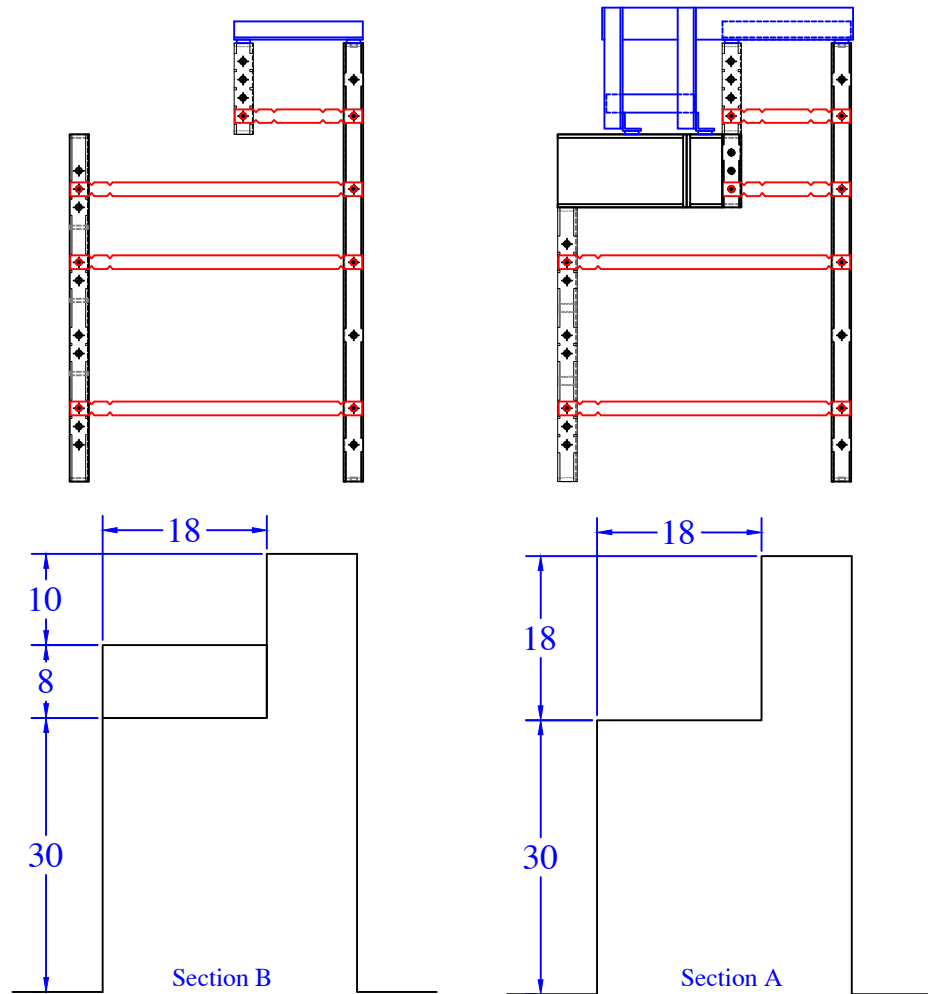


BENCH PANEL LIST	
QTY	DESCRIPTION
1	12x12in x 10in 6R ISC
1	22in x 22in OSC x 48in
1	12in x 18in x 30in Z corner 6in R
1	6x18in x 8in ISC Riser
1	12in x 18in Wall Panel
1	12in x 48in Wall Panel
1	10in x 48in 12in ISC 38in Riser Side
1	12x12in x 8in Riser OSC 6R
1	10in x 48in Wall Panel
1	30in x 48in Wall Panel
1	30in x 30in Wall Panel
1	30in x 10in Wall Panel
1	24in x 30in Wall Panel
1	24in x 48in Wall Panel
1	24in x 18in Wall Panel
1	Parapet Brackets - 10.9in Step x 10
4	Parapet Brackets - 10in Wall


Qty (6) - 31 15/16" Overall - Bench
1/4" BB
(E)

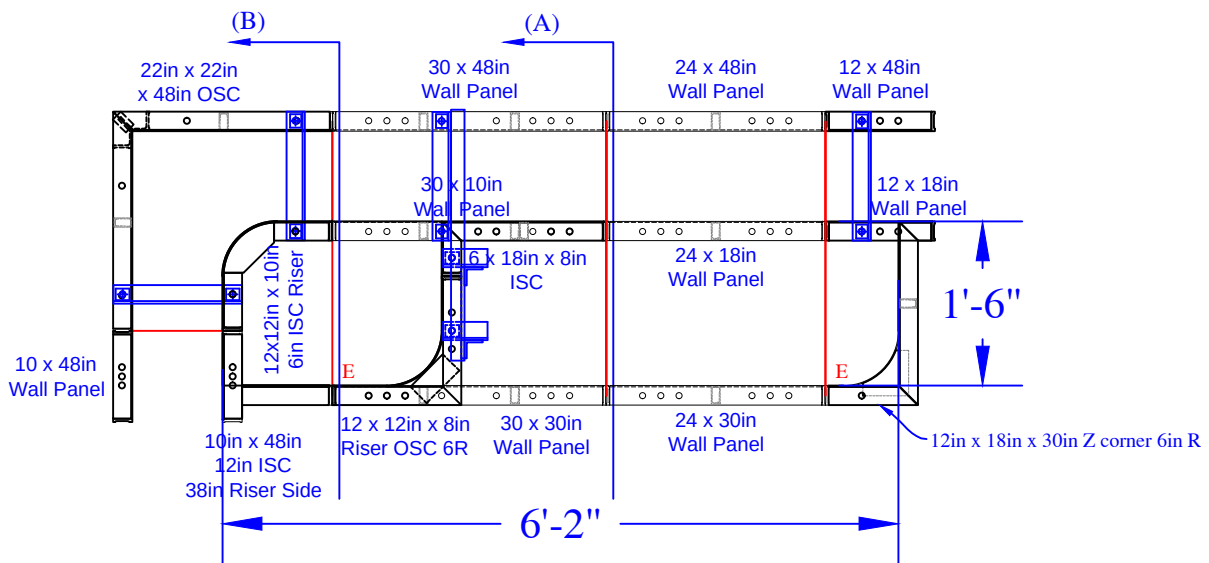

SPA PANEL DETAIL

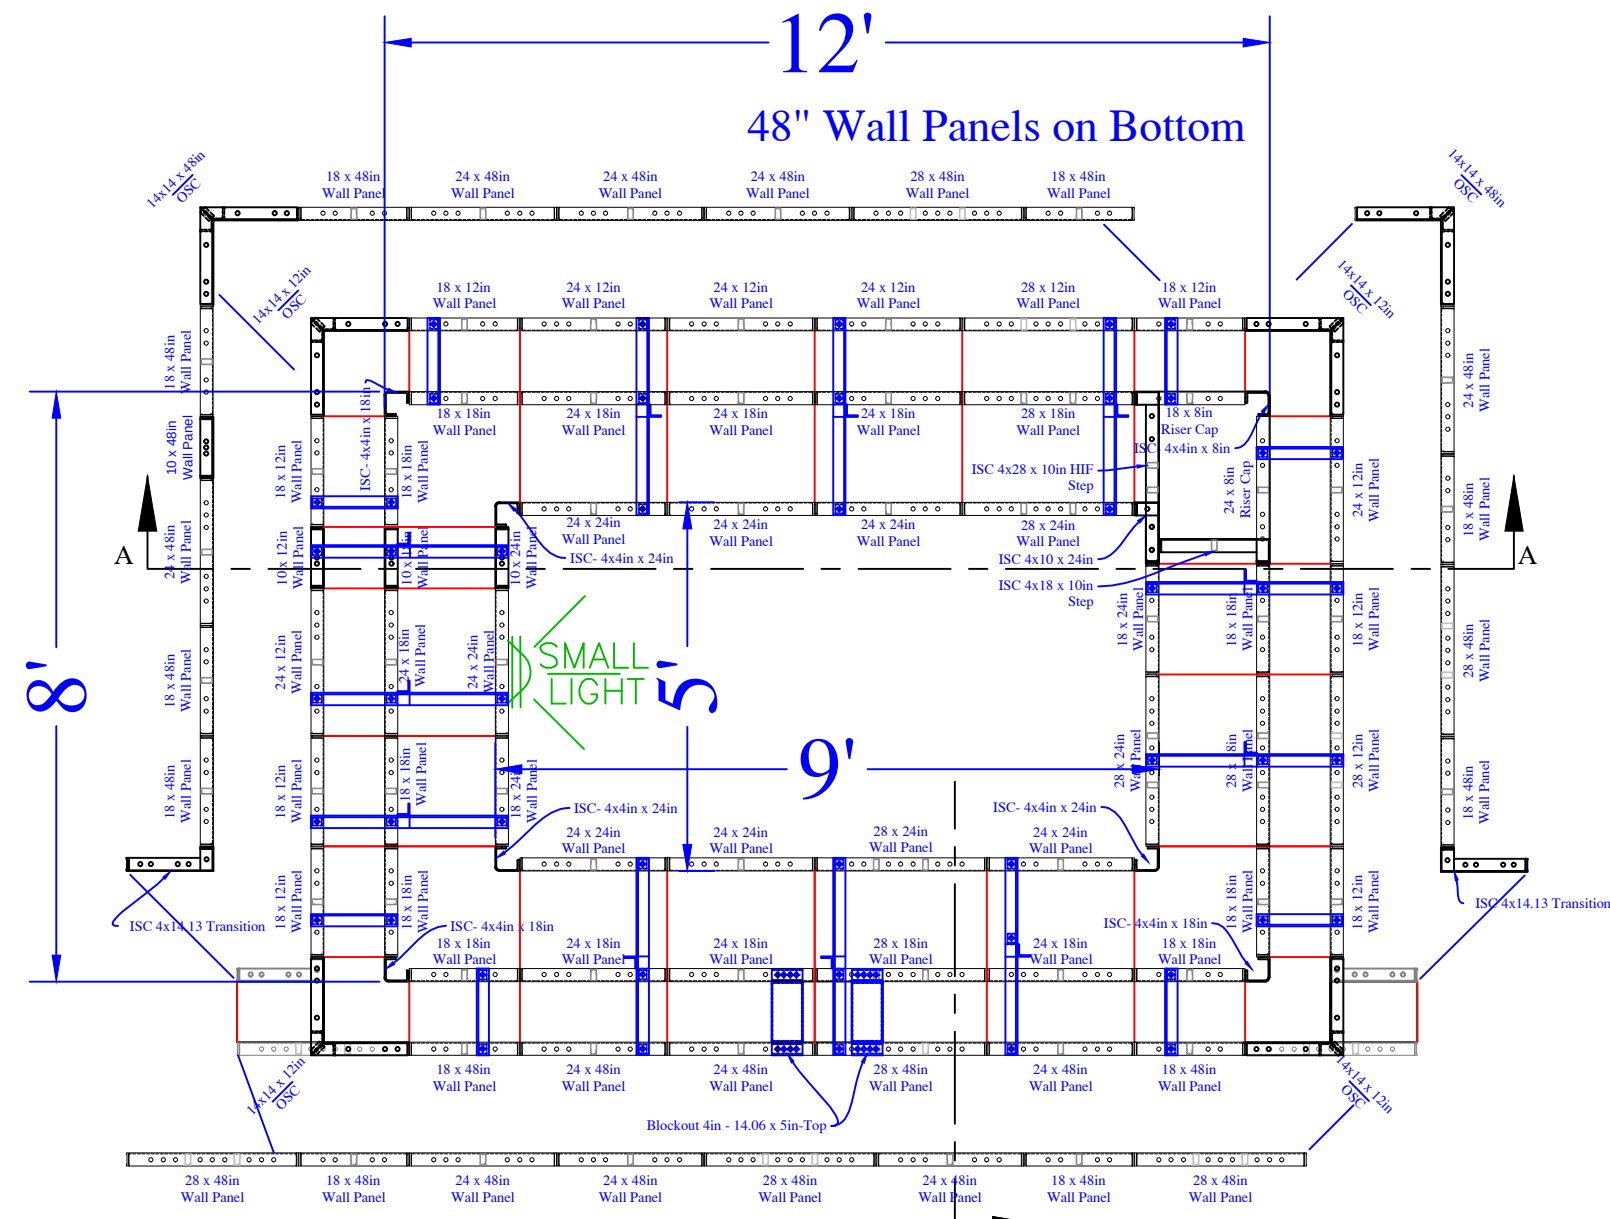

SPA TIES:

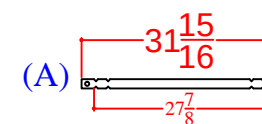

Qty (34) - Set Up - Wall Tie
1/4" BB DRN
Overall Length
#####"

QTY	DESCRIPTION
1	10in x 48in Wall Panel
10	18in x 48in Wall Panel
8	24in x 48in Wall Panel
5	28in x 48in Wall Panel
1	10in x 24in Wall Panel
2	18in x 24in Wall Panel
7	24in x 24in Wall Panel
3	28in x 24in Wall Panel
1	10in x 18in Wall Panel
10	18in x 18in Wall Panel
7	24in x 18in Wall Panel
3	28in x 18in Wall Panel
1	10in x 12in Wall Panel
10	18in x 12in Wall Panel
8	24in x 12in Wall Panel
3	28in x 12in Wall Panel
1	18in x 8in Cap for Risers
1	24in x 8in Cap for Risers
2	4in x 14.125in ISC Transition x 48in
3	4in x 4in ISC x 24in
1	4in x 10in ISC x 24in
3	4in x 4in ISC x 18in
1	4in x 18in ISC x 10in
1	4in x 28in ISC x 10in HIF
1	4in x 4in ISC x 8in
2	14in x 14in OSC x 48in
4	14in x 14in OSC x 12in
2	Blockout 4in - 14 1/16in x 5in

QTY	DESCRIPTION
8	Parapet Brackets - 10in Wall
11	Parapet Bracket-28in Wall-18in Bench
4	Wall Leveler - Turnbuckle x 34.5
34	31 15/16" Overall Wall Tie "A"

AMIN - 3 Alexander Drive

Concrete Yards

- Pool Walls, Spa & Steps: 52 Yards