


NODE POINT MEASUREMENTS

C-D= 15'-3"	H-I= 6'-0"
C-E= 7'-9"	H-J= 8'-0"
C-F= 8'-8"	H-K= 14'-9"
C-G= 22'-11"	H-L= 11'-0"
C-H= 25'-6"	H-M= 8'-9"
C-I= 31'-5"	H-N= 15'-7"
C-J= 29'-7"	H-O= 24'-10"
C-K= 40'-3"	H-P= 19'-9"
C-L= 34'-9"	I-J= 8'-9"
C-M= 29'-9"	I-K= 8'-10"
C-N= 35'-7"	I-L= 6'-6"
C-O= 32'-6"	I-M= 7'-9"
C-P= 12'-11"	I-N= 12'-11"
	I-O= 25'-6"
	I-P= 24'-8"
D-E= 8'-10"	J-K= 14'-6"
D-F= 13'-5"	J-L= 15'-3"
D-G= 9'-9"	J-M= 15'-6"
D-H= 13'-9"	J-N= 21'-6"
D-I= 19'-6"	J-O= 32'-7"
D-J= 15'-1"	J-P= 26'-7"
D-K= 27'-11"	K-L= 8'-2"
D-L= 24'-9"	K-M= 13'-5"
D-M= 21'-4"	K-N= 14'-5"
D-N= 28'-3"	K-O= 29'-9"
D-O= 32'-4"	K-P= 32'-11"
D-P= 17'-7"	
E-F= 5'-2"	L-M= 5'-8"
E-G= 15'-2"	L-N= 7'-0"
E-H= 17'-9"	L-O= 21'-8"
E-I= 23'-8"	L-P= 25'-11"
E-J= 22'-0"	M-N= 7'-0"
E-K= 32'-6"	M-O= 17'-10"
E-L= 27'-3"	M-P= 20'-4"
E-M= 22'-6"	N-O= 15'-7"
E-N= 28'-8"	N-P= 24'-9"
E-O= 28'-4"	O-P= 19'-8"
E-P= 10'-2"	

F-G= 17'-6"	<u>RADII</u>
F-H= 19'-0"	C= 4'-10" r
F-I= 24'-7"	D= 5'-4" r
F-J= 24'-9"	E= 2'-10" r
F-K= 33'-3"	F= 8'-0" r
F-L= 27'-0"	G= 4'-0" r
F-M= 21'-9"	H= 8'-0" r
F-N= 27'-2"	I= 6'-0" r
F-O= 24'-3"	J= 3'-10" r
F-P= 5'-2"	K= 2'-10" r
	L= 6'-0" r
G-H= 4'-4"	M= 11'-0" r
G-I= 9'-9"	N= 4'-0" r
G-J= 7'-3"	O= 11'-10" r
G-K= 18'-2"	P= 8'-0" r
G-L= 15'-4"	
G-M= 12'-11"	
G-N= 19'-10"	
G-O= 27'-10"	
G-P= 19'-5"	

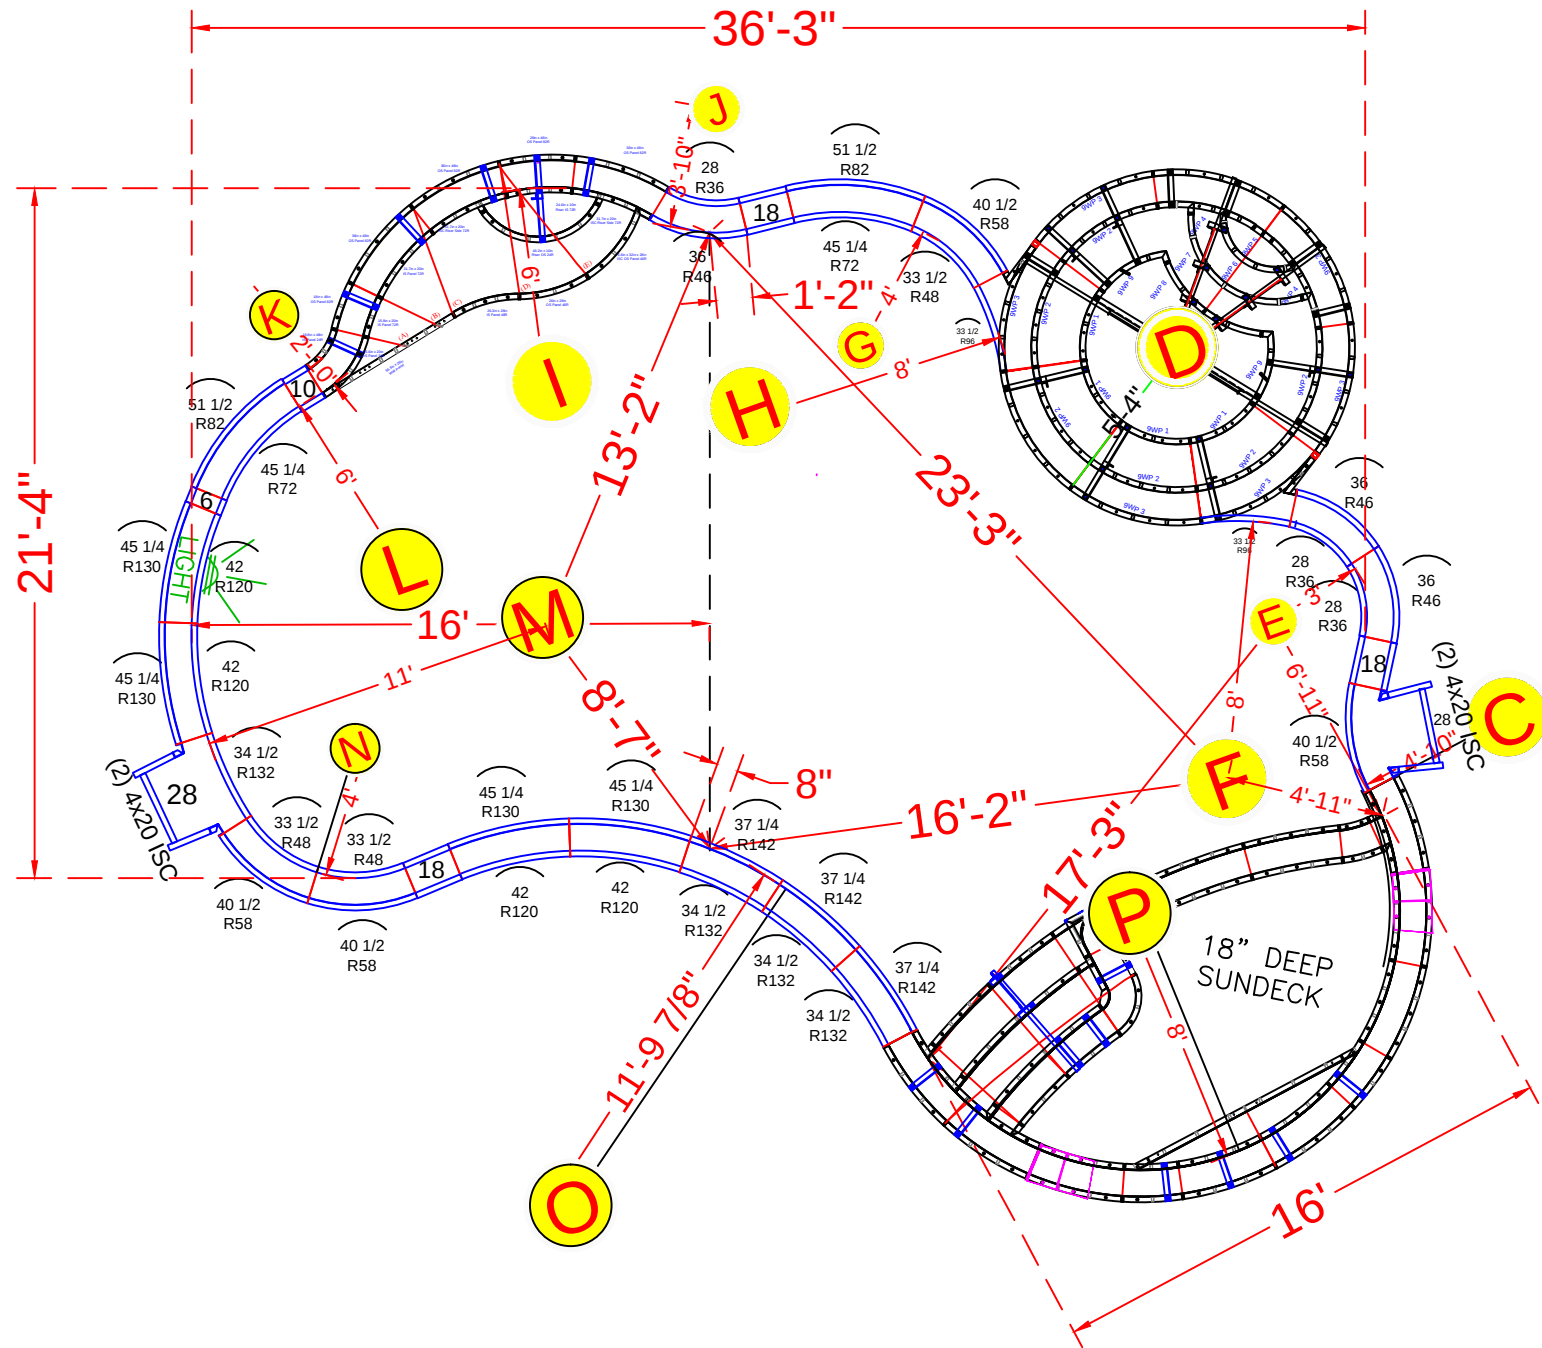

NOTE: SEE CONSTRUCTION PLANS FOR POOL LOCATION AND A-B LOCATION

POOL PANEL DESCRIPTIONS

QTY.	DESCRIPTION
1	8' Radius Sundek/Step Assembly (Lime Panels)
1	9' Round Spa Assembly
1	6' Radius Swimout (Green Panels)
4	4" x 20" x 48" Adj Offset Hinged ISC (Pilaster)
STRAIGHT PANELS	
2	6" x 48" Straight
2	10" x 48" Straight
6	18" x 48" Straight
2	28" x 48" Straight
RADIUS PANELS	
3	28" x 48" - 36" Radius Panel
3	36" x 48" - 46" Radius Panel
3	33 1/2" x 48" - 48" Radius Panel
4	40 1/2" x 48" - 58" Radius Panel
2	45 1/4" x 48" - 72" IS Radius Panel
2	51 1/2" x 48" - 82" OS Radius Panel
2	33 1/2" x 48" - 96" IS Radius Panel
4	42" x 48" - 120" Radius Panel
4	45 1/4" x 48" - 130" Radius Panel
4	34 1/2" x 48" - 132" Radius Panel
3	37 1/4" x 48" - 142" Radius Panel

ARONSON - 11 Iris Circle

16' x 22'-9" x 39'-3" - 10" Concrete Wall - Vision w/ Interior Sun Duck & Covered Step Combo
Pool Perimeter = 112 Ln. Ft.
Pool Area = 701 Sq.Ft.
Approximate Pool Gallons: 18,272 Gallons

Concrete Yards
- Pool Walls & Sundek: 30 yards


PANEL LAYOUT

JOB #: 2020-1609
DATE: 1-11-2021
DRAWN BY: SA


REVISIONS




SEASONAL WORLD
WE BUILD BACKYARDS!

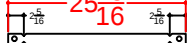(A) 



Qty (1) - 21 7/8" Wall Tie - 2nd Top Rise
1/4" BB

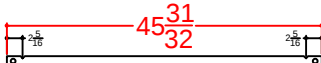(B) 

Qty (3) - 41 29/32" Wall Tie - Bottom Rise
1/4" BB

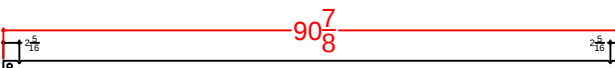(C) 

Qty (2) - 86 13/16" Wall Tie - Bottom Wall
1/4" BB

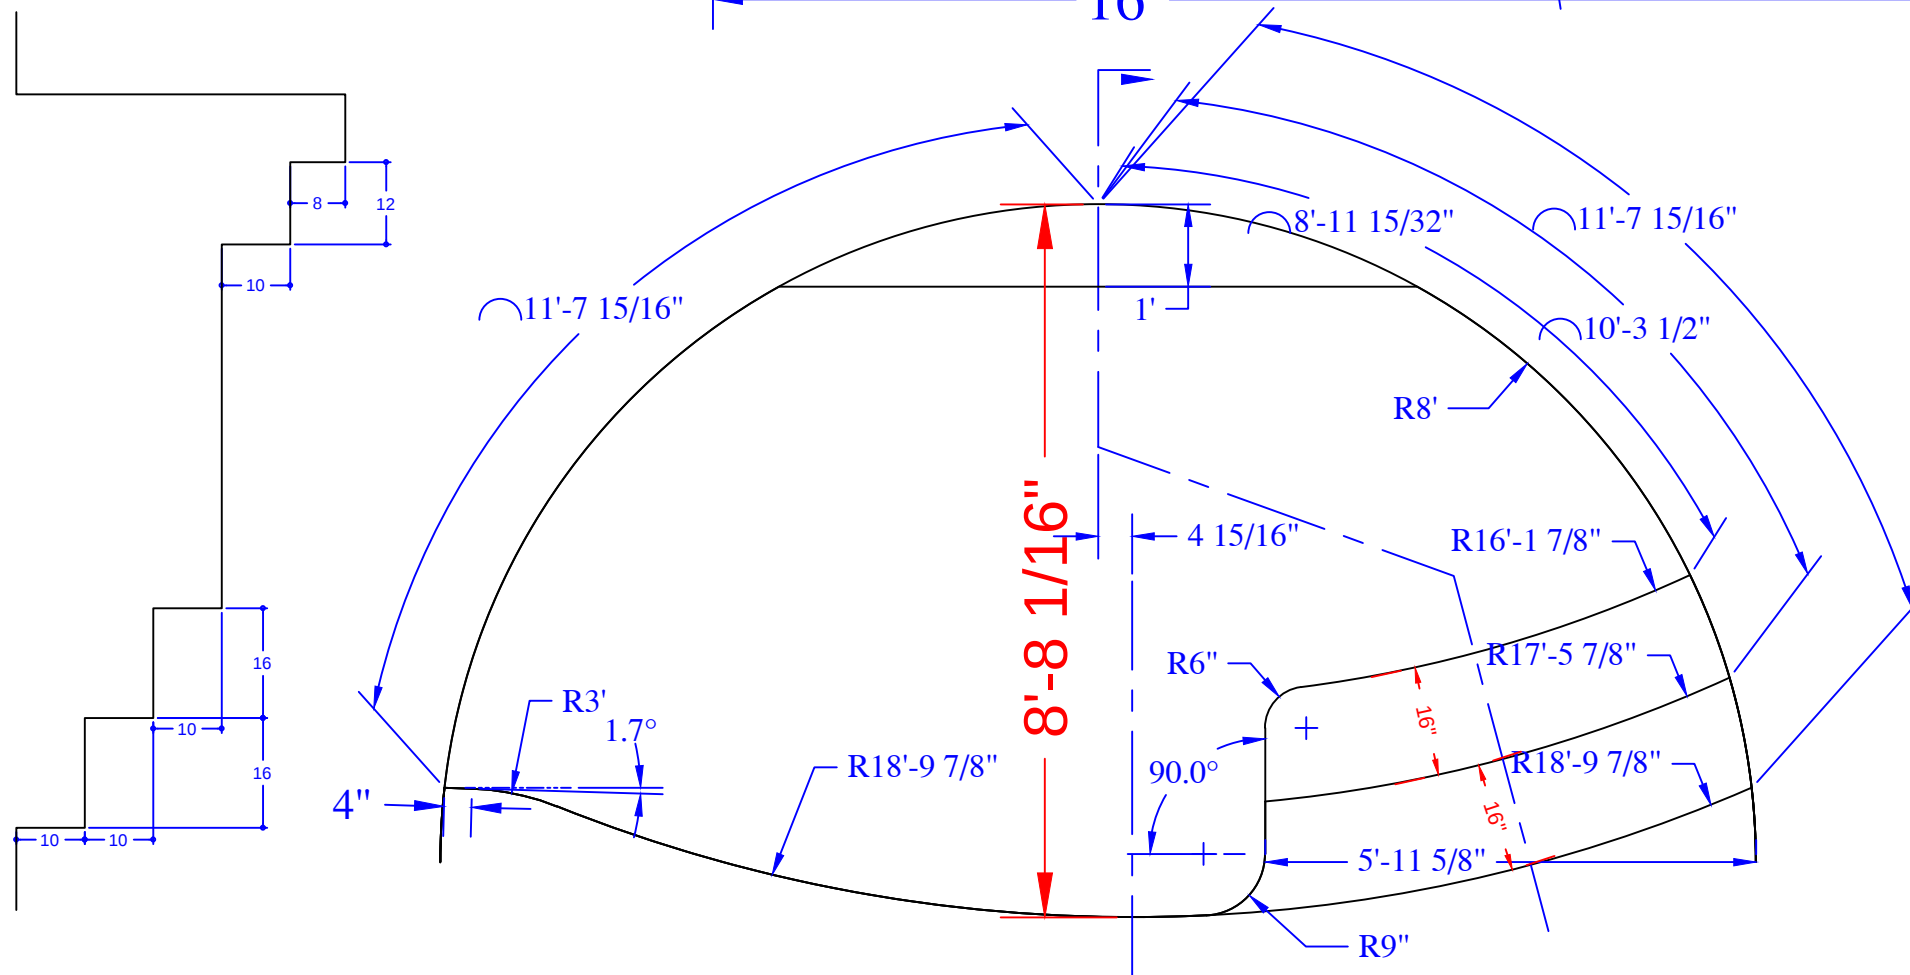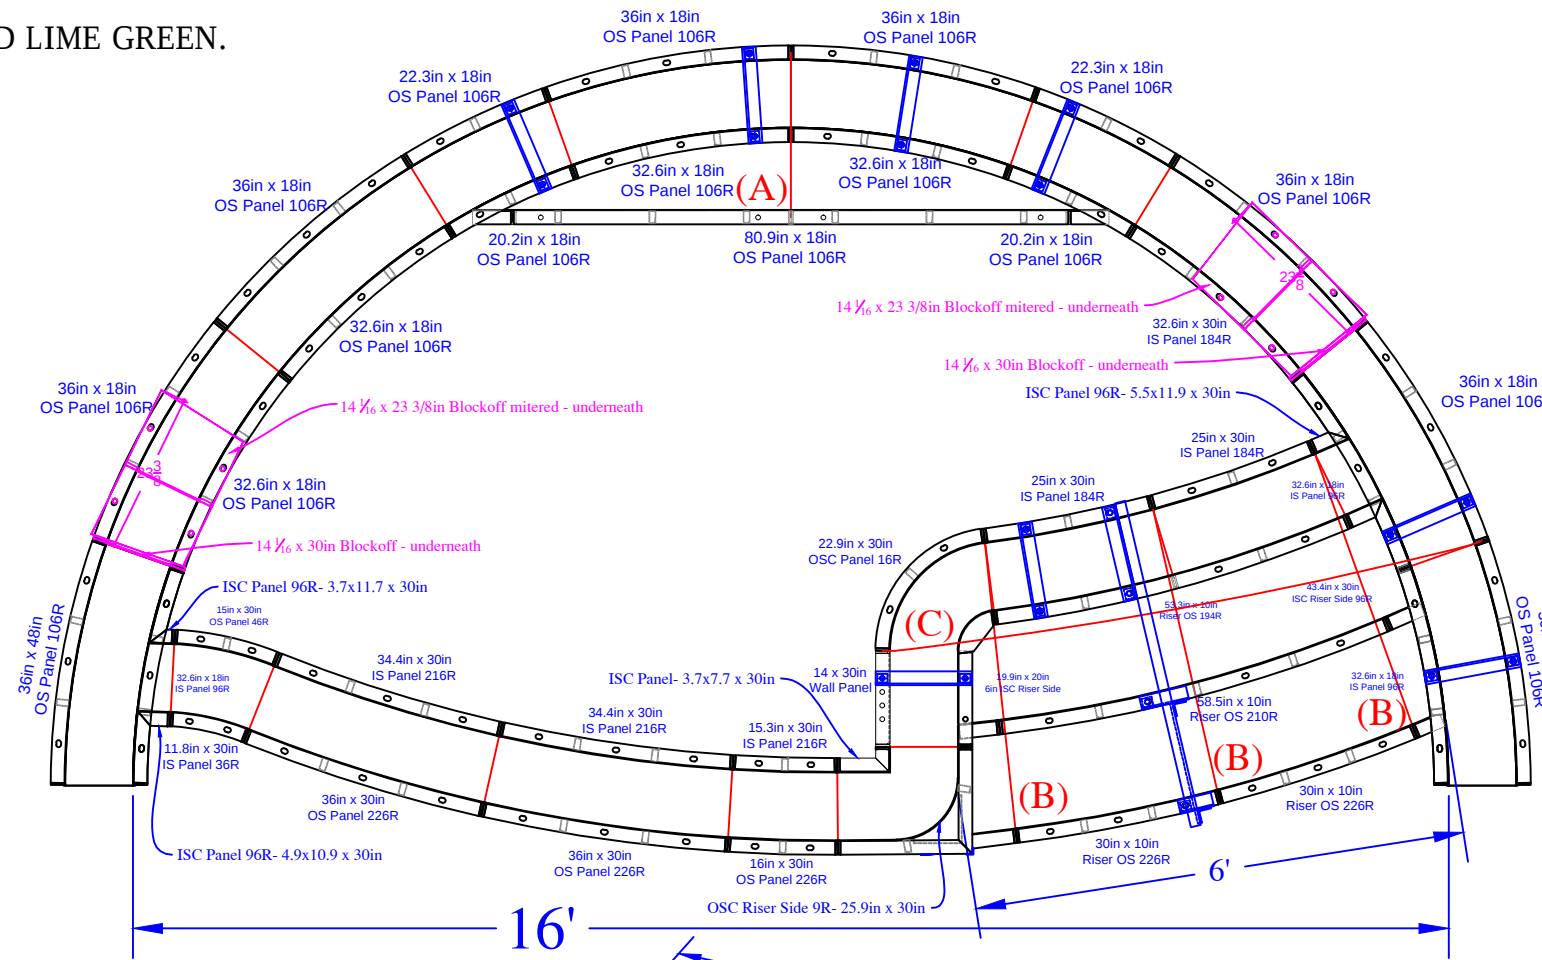

QTY	DESCRIPTION
3	36in x 48in OS Panel 106R
1	16in x 30in OS Panel 226R
2	36in x 30in OS Panel 226R
1	15.3in x 30in IS Panel 216R
2	34.4in x 30in IS Panel 216R
1	15in x 30in OS Panel 46R
1	11.8in x 30in IS Panel 36R
2	25in x 30in IS Panel 184R
1	14in x 30in Wall Panel
2	22.3in x 18in OS Panel 106R
5	36in x 18in OS Panel 106R
6	32.6in x 18in IS Panel 96R
1	4.9in x 10.9in x 30in ISC Panel 96R
1	3.7in x 11.7in x 30in ISC Panel 96R
1	5.5in x 11.9in x 30in ISC Panel 96R
1	3.7in x 7.7in x 30in ISC Panel
1	22.9in x 30in OSC Panel 16R
2	32.6in x 8in Riser IS 96R - Top Upper
2	20.2in x 18in ISC Riser Side 96R
1	43.4in x 30in ISC Riser Side 96R
1	19.9in x 20in 6in ISC Riser Side
1	25.9in x 30in OSC Riser Side 9R
1	80.9in x 10in Riser - Bottom Upper
1	53.3in x 10in Riser OS 194R- Top Lower
1	58.5in x 10in Riser OS210R- 2nd Top Lower
2	30in x 10in Riser OS226R- Bottom Lower
2	14 1/16in x 23.3in Blockoff mitered
2	14 1/16in x 30in Blockoff
8	Parapet Brackets - 10in Wall
1	Parapet Brackets - 42in Wall
1	22" Full Wall Tie "A"- 2nd Top Rise
3	41 29/32" Wall Tie "B"- Bottom Rise
2	86 13/16" Wall Tie "C"- Bottom Wall

ARONSON - 11 Iris Circle


Concrete Yards

- Pool Walls & Sundeck: 30 yards


SUNDECK STEP DETAIL			
JOB #: 2020-1609			
DATE: 1-11-2021			
DRAWN BY: SA			




SEASONAL WORLD
WE BUILD BACKYARDS!

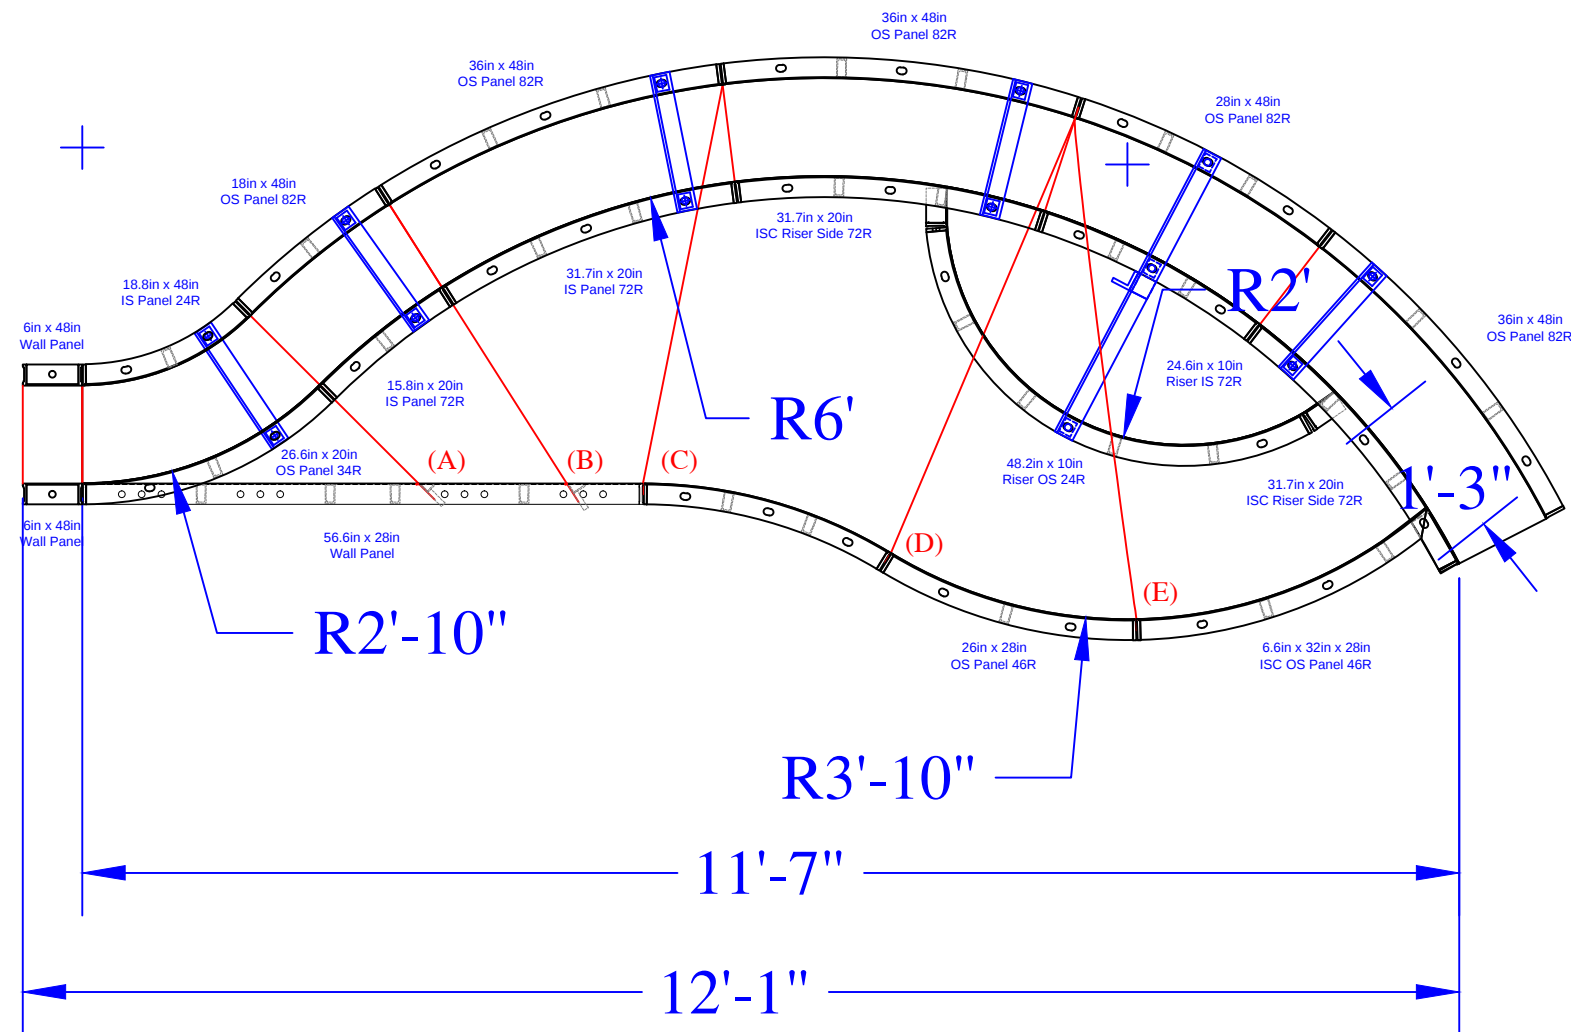


TIES:

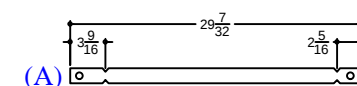


(A)
Qty (1) - 23 15/16" Wall Tie - Bench

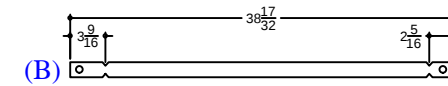


(B)
Qty (1) - 33 1/4" Wall Tie - Bench

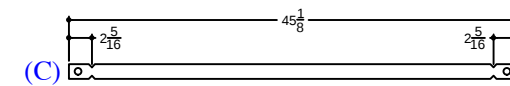

(C)
Qty (2) - 41 1/16" Wall Tie - Bench

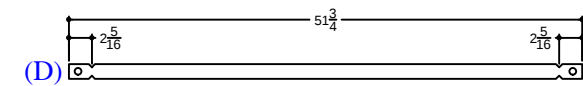

(D)
Qty (2) - 47 11/16" Wall Tie - Bench

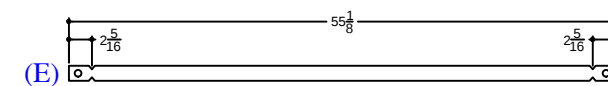

(E)
Qty (2) - 51 1/16" Wall Tie - Bench

ARONSON - 11 Iris Circle

16' x 22'-9" x 39'-3" - 10" Concrete Wall - Vision
w/ Interior Sun Duck & Covered Step Combo
Pool Perimeter = 112 Ln. Ft.

Pool Area = 701 Sq.Ft.

Approximate Pool Gallons: 18,272 Gallons

Concrete Yards

- Pool Walls & Sundeck: 30 yards

SWIM-OUT

JOB #: 2020-1609

DATE: 1-11-2021



DRAWN BY: SA



SEASONAL WORLD
WE BUILD BACKYARDS!

SWIMOUT PANELS (Dark Green)

QTY	DESCRIPTION
2	6in x 48in Straight Wall Panel
1	18in x 48in OS Panel 82R
1	28in x 48in OS Panel 82R
3	36in x 48in OS Panel 82R
1	18.8in x 48in IS Panel 24R
1	56.6in x 28in Wall Panel
1	26.3in x 28in IS Panel 48R
1	26in x 28in OS Panel 46R
1	15.8in x 20in IS Panel 72R
1	31.7in x 20in IS Panel 72R
1	26.6in x 20in OS Panel 34R
1	6.6 x 32in x 28in ISC OS Panel 46R
1	24.6in x 10in Riser IS 72R - Top
2	31.7in x 20in 4in ISC Riser Side 72R
1	48.2in x 10in Riser OS 24R - Bottom
5	Parapet Brackets for 10in Wall
1	Parapet Brackets for 18in Step
1	23 15/16" Wall Tie "A"- Bench
1	33 1/4" Wall Tie "B"- Bench
2	41 1/16" Wall Tie "C"- Bench
2	47 11/16" Wall Tie "D"- Bench
2	51 1/16" Wall Tie "E"- Bench

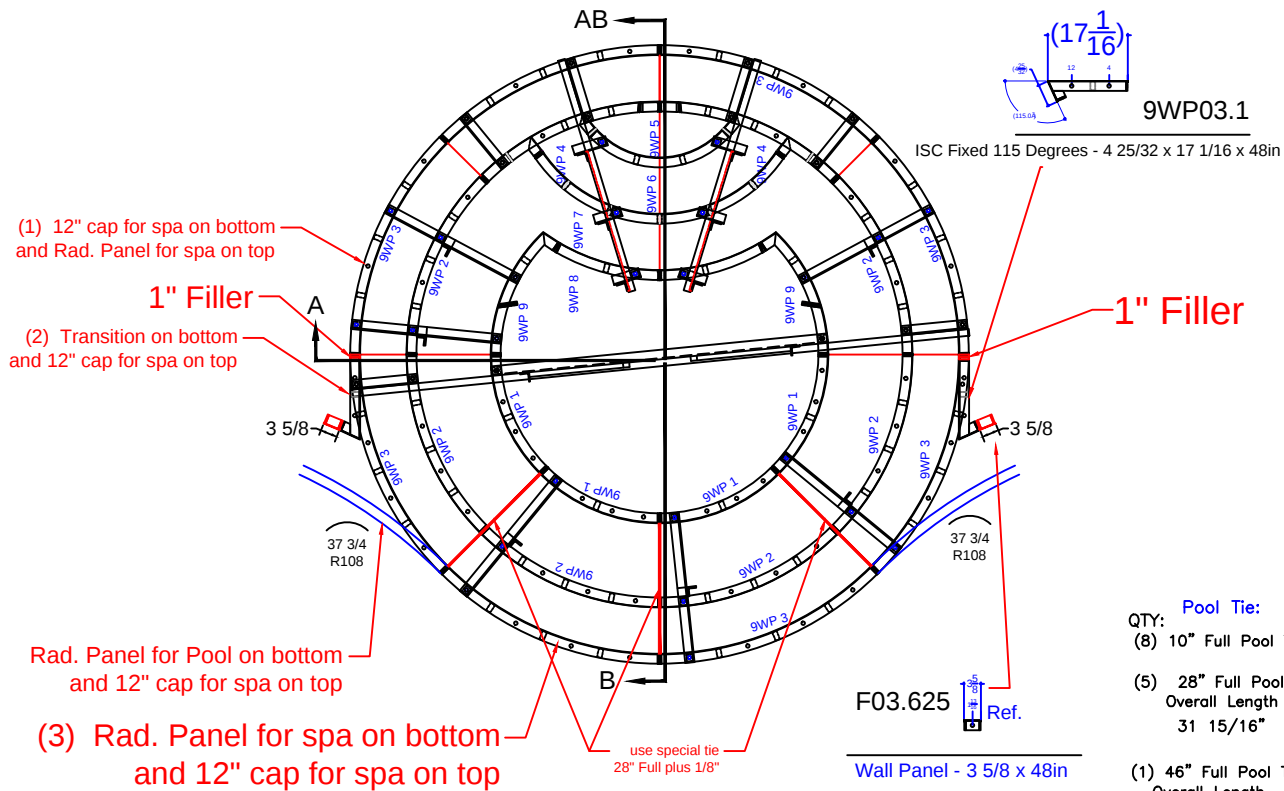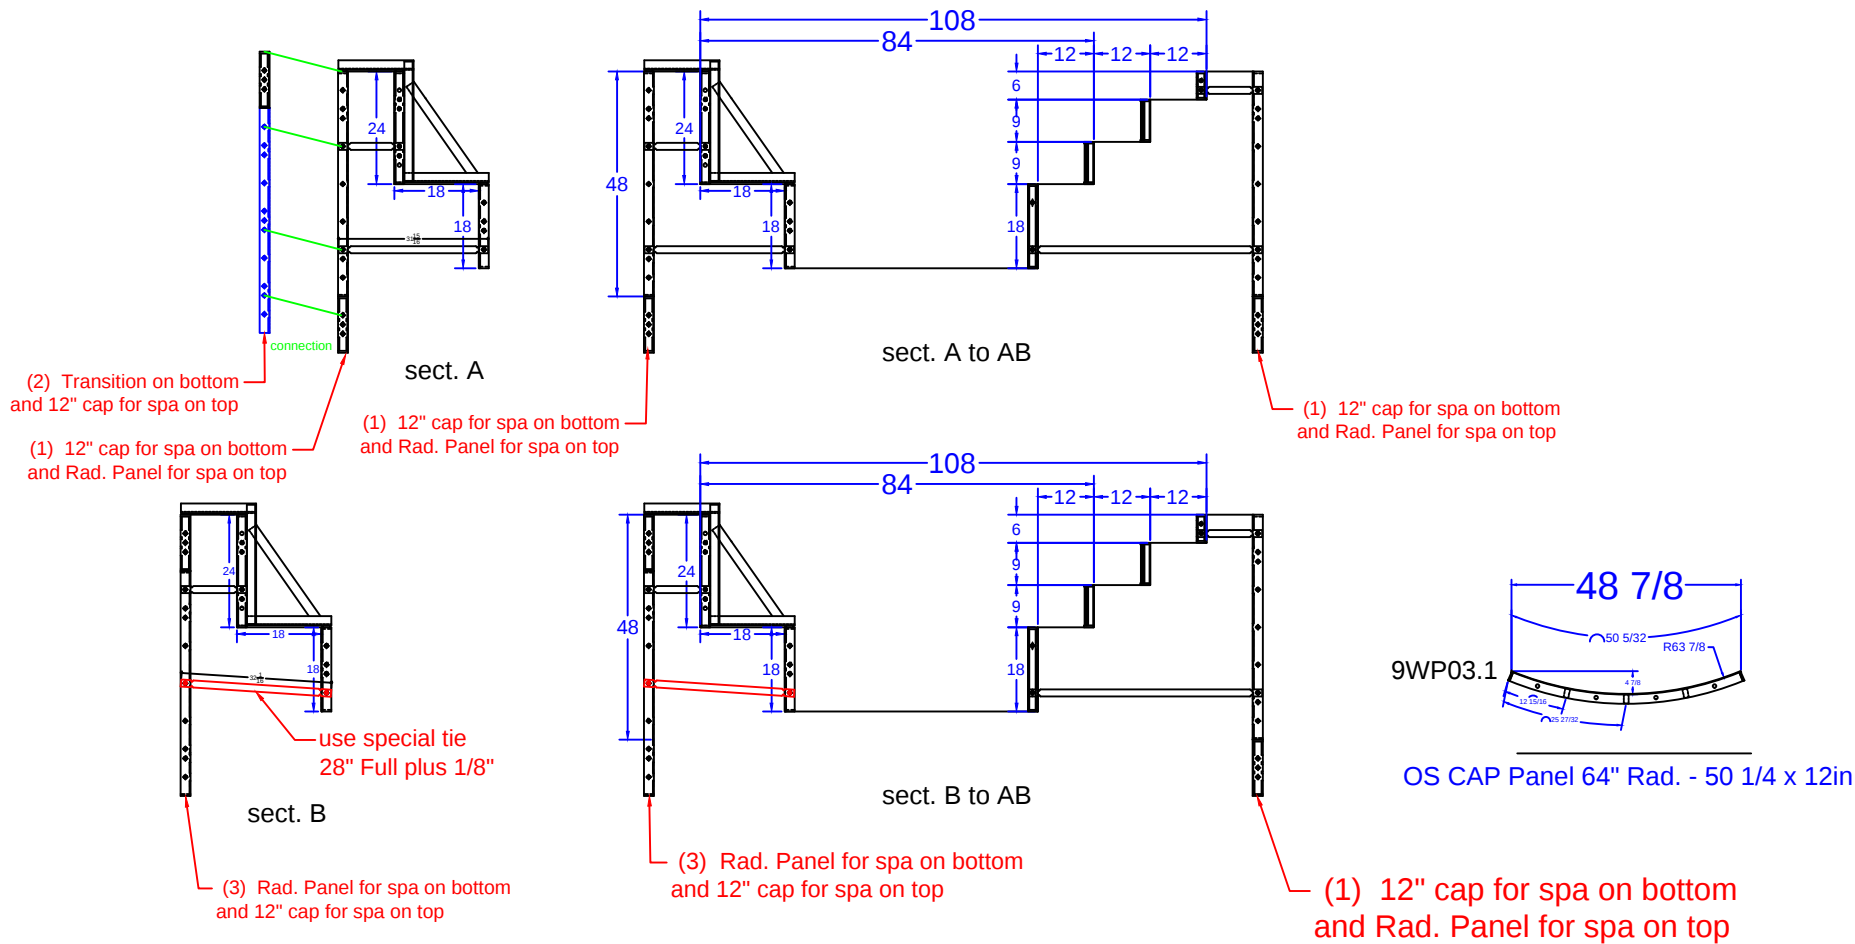

QTY.	SPA POOL ATTACHMENT PANEL DESCRIPTION
2	Wall Panel - 3.625in x 48in
2	Wall Panel - 1in x 48in
2	ISC fixed 115° - 4.875in x 17.1875in x 48in
8	OS Cap Panel 64" Rad. - 50.25in x 12in

	QTY.	SPA PANEL DESCRIPTION
	1	Pool Form layout
9WP 1	4	28 1/4 x 18 36" Rad. IS Panel - Bench Bottom
9WP 2	6	42 1/2 x 24 54" Rad. IS Panel - Bench Back
9WP 3	8	50 1/4 x 48 64" Rad. OS Panel
9WP 4	2	38 3/8 x 24 54" Rad. ISC Riser Side
9WP 5	1	8" x 6" IS Panel - Top Riser
9WP 6	1	30 3/4 x 9 18" Rad. OS Panel - 2nd Top Riser
9WP 7	1	59 x 9 30" Rad. OS Panel - 2nd Bottom Riser
9WP 8	1	41" x 18" 42"R OS Panel - Bottom Riser
9WP 9	2	4 1/8 x 29 3/16 x 18 36" Rad. ISC - Bench Bottom
9WP10	1	108in Major Support Bracket
9WP11	6	18" Bench Support Bracket
9WP12	2	42in Rad. Step Parapet Bracket
9WP13	2	Parapet Bracket

Pool Tie: use Blue Die set with 1/4" BB DRN

QTY: (8) 10" Full Pool Ties

(5) 28" Full Pool Tie
Overall Length 31 15/16" Settings 10.74 (2)

(1) 46" Full Pool Ties
Overall Length 49 15/16" Settings 10.04 (5)

TRIVEDI - 5 Prestwick Court

20'-11" x 26'-10" x 33'-8" - 10" Concrete Wall - Vision w/ Interior Vinyl Covered Sundeck/ Step Combo & 10' Deep End Bench w/ 90" Round Fiberglass Spillover Spa

Pool Perimeter = 100 Ln. Ft.

Pool Area = 622 Sq.Ft.

Approximate Pool Gallons: 16,400 Gallons

Concrete Yards: 28 yards

SPA PANEL LAYOUT			
JOB #: 555813			
DATE: 8-30-2020			
SCALE: 1' = 1/6 "			
DRAWN BY: SA			



SEASONAL WORLD
WE BUILD BACKYARDS!

NOTE: 18" Spillover will be formed with wood on center of spa