


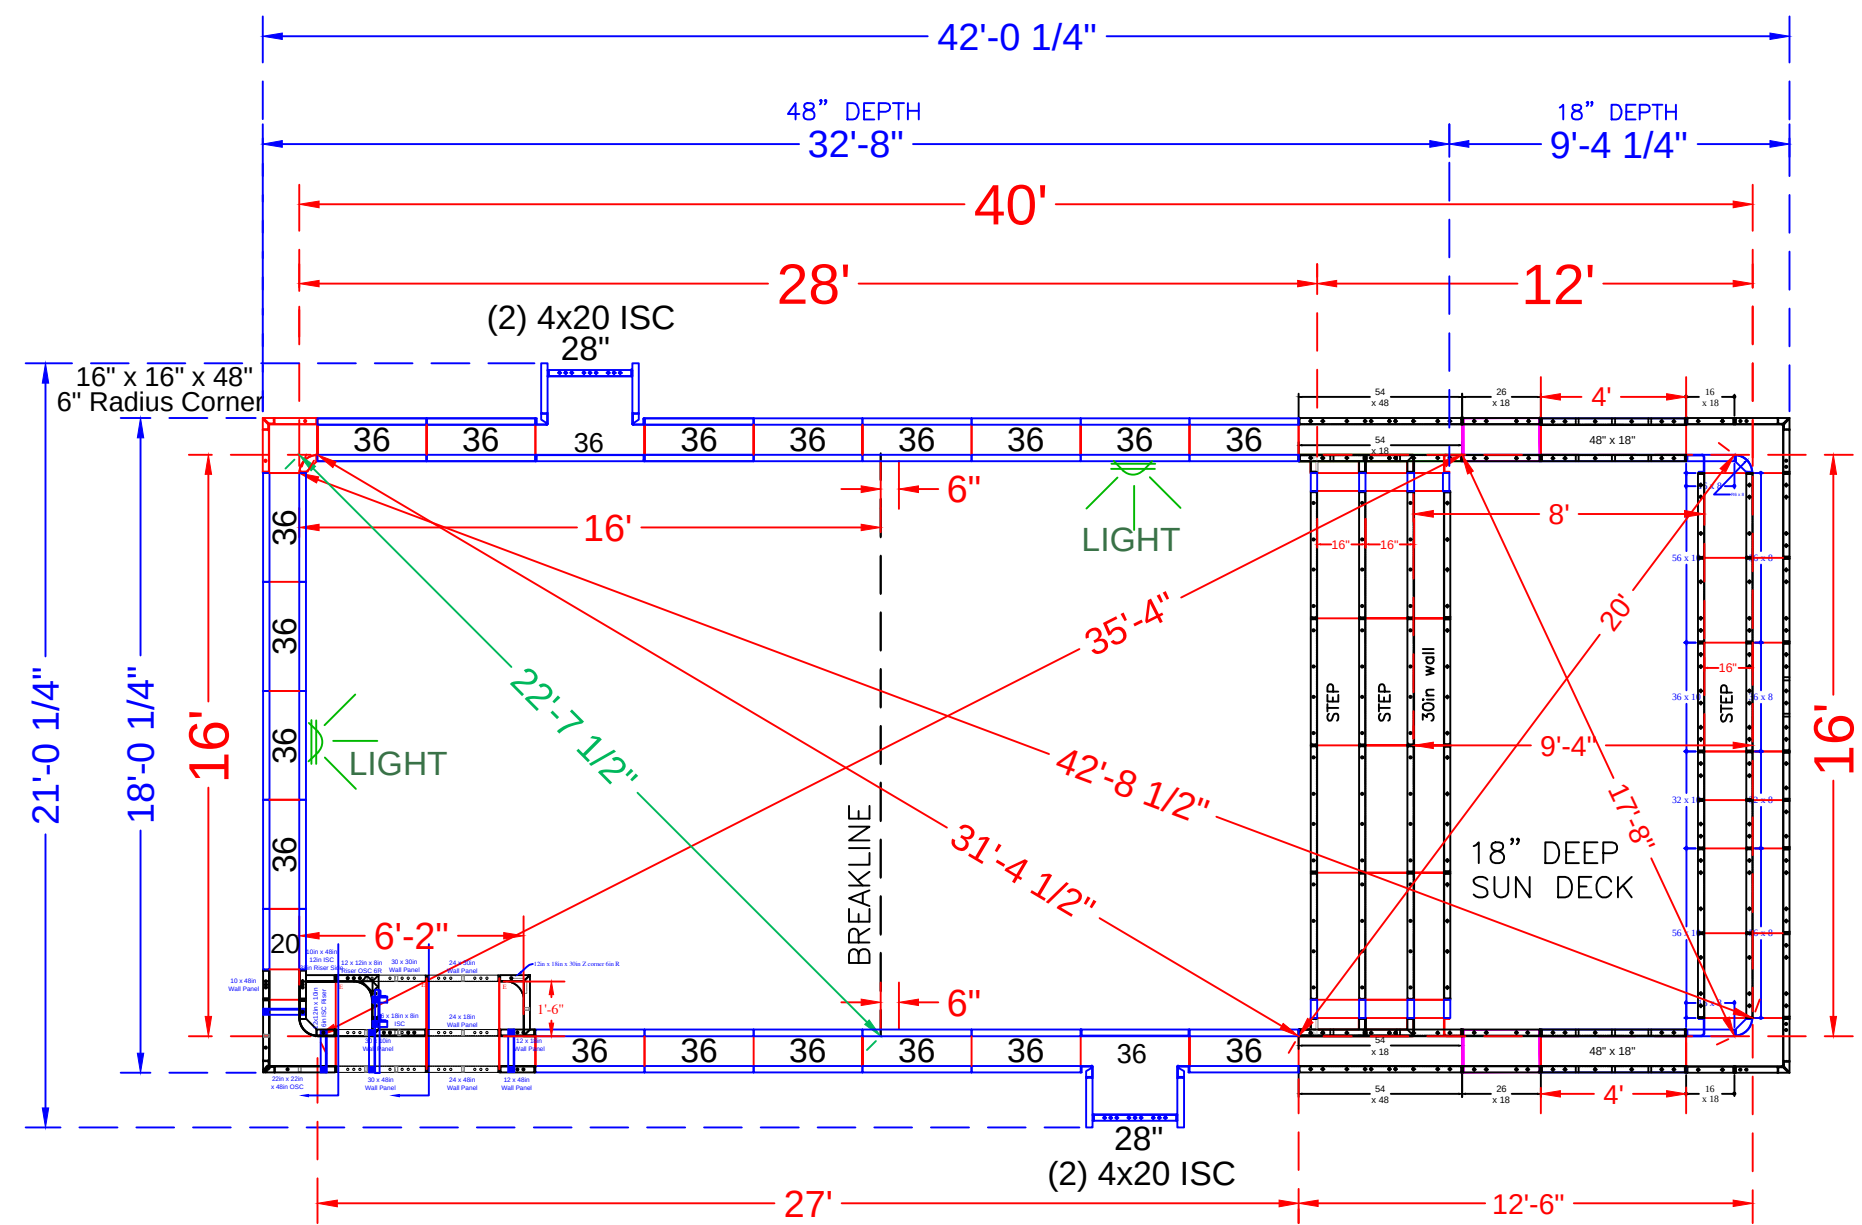

NOTE: SEE CONSTRUCTION PLANS FOR POOL LOCATION

POOL PANEL DESCRIPTIONS	
QTY.	DESCRIPTION
SEE DETAIL PAGE { 1	16' Wide Rectangle Sun Deck & Step Assembly
SEE DETAIL PAGE { 1	6'-2" Inside Rectangle Bench Assembly w/ Step Out
CORNER PANELS & HINGES	
1	16" x 16" x 48 w/ Outside Corner-SA (6" Radius)
SKIMMER SIDES { 4	20" x 4" x 48" Adj Offset Hinged ISC (Pilaster)
STRAIGHT PANELS	
2	20" x 48" Panel
2	28" x 48" Panel
38	36 x 48" Panel

ATILES - 7 Blake Drive

16' x 40' - Concrete / Vinyl - Rectangle
w/ Sun Deck & Entry Step Combo
& Deep End Bench w/ Step Out
Pool Perimeter: 111 Ln. Ft.
Pool Area: 640 Sq.Ft.
Approximate Pool Gallons: 16,194 Gallons
Concrete Yards
- Pool Walls, Steps & Bench: 19.5 yards

PANEL LAYOUT			
JOB #: 556013 DATE: 8-13-2023 DRAWN BY: SA			
REVISIONS			



SEASONAL WORLD
WE BUILD BACKYARDS!

print #	print #	QTY.	DESCRIPTION	print #	print #	QTY.	DESCRIPTION	print #	print #	QTY.	DESCRIPTION
RESSD 7.03	ESSD 1.54	2	54 x 48in Wall Panel	RESSD 7.09	ESSD 4.84	6	84 x 10in Riser	RESSD 7.11	ESSD 6.16.18	2	16 x 16 x 18in OSC
RESSD 7.02	ESSD 2.42	4	42 x 30in Wall Panel		ESSD 4.56	2	56 x 10in Riser		ESSD 7.6.8.6R	2	6 x 6 x 8in - 6in Rad ISC
					ESSD 4.36	1	36 x 10in Riser		ESSD 7.6.10	2	6 x 6 x 10in ISC
RESSD 7.01.06	ESSD 2.6	2	6 x 30in Wall Panel		ESSD 4.32	1	32 x 10in Riser	RESSD 7.17	ESSD 7.6.30	2	6 x 6 x 30in ISC
RESSD 7.05	ESSD 3.54	2	54 x 18in Wall Panel					RESSD 7.13	ESSD 8.386.30	2	38x6x30in ISC Riser Side
RESSD 7.04	ESSD 3.48	4	48 x 18in Wall Panel					RESSD 7.19	ESSD 9.10.25	2	14 1/16 x 24 31/32 BO
	ESSD 3.36	1	36 x 18in Wall Panel	RESSD 7.08.06	ESSD 4.6	6	6 x 10in Riser	RESSD 7.20	ESSD 9.10.30	2	14 1/16 x 30 Blockoff
RESSD 7.07	ESSD 3.28	4	28 x 18in Wall Panel		ESSD 5.56	2	56 x 8in Riser				
RESSD 7.06	ESSD 3.26	4	26 x 18in Wall Panel		ESSD 5.36	1	36 x 8in Riser				
					ESSD 5.32	1	32 x 8in Riser				
	ESSD 3.16	4	16 x 18in Wall Panel								
					ESSD 5.16	2	16 x 8in Riser				

per pour
Qty (30) - Middle Ties & Top - 26" Full Tie

Qty (14) - Bottom Ties - 42" Full Tie

NOTE: DIG SUNDECK 18" DEEP ONLY


ATILES - 7 Blake Drive


16' x 40' - Concrete / Vinyl - Rectangle
w/ Sun Deck & Entry Step Combo
& Deep End Bench w/ Step Out
Pool Perimeter: 111 Ln. Ft.
Pool Area: 640 Sq.Ft.
Approximate Pool Gallons: 16,194 Gallons
Concrete Yards
- Pool Walls, Steps & Bench: 19.5 yards

SUN DECK DETAIL			
JOB #: 556013			
DATE: 8-13-2023			
SCALE: 1' = 1/8 "			
DRAWN BY: SA			





SEASONAL WORLD
WE BUILD BACKYARDS!

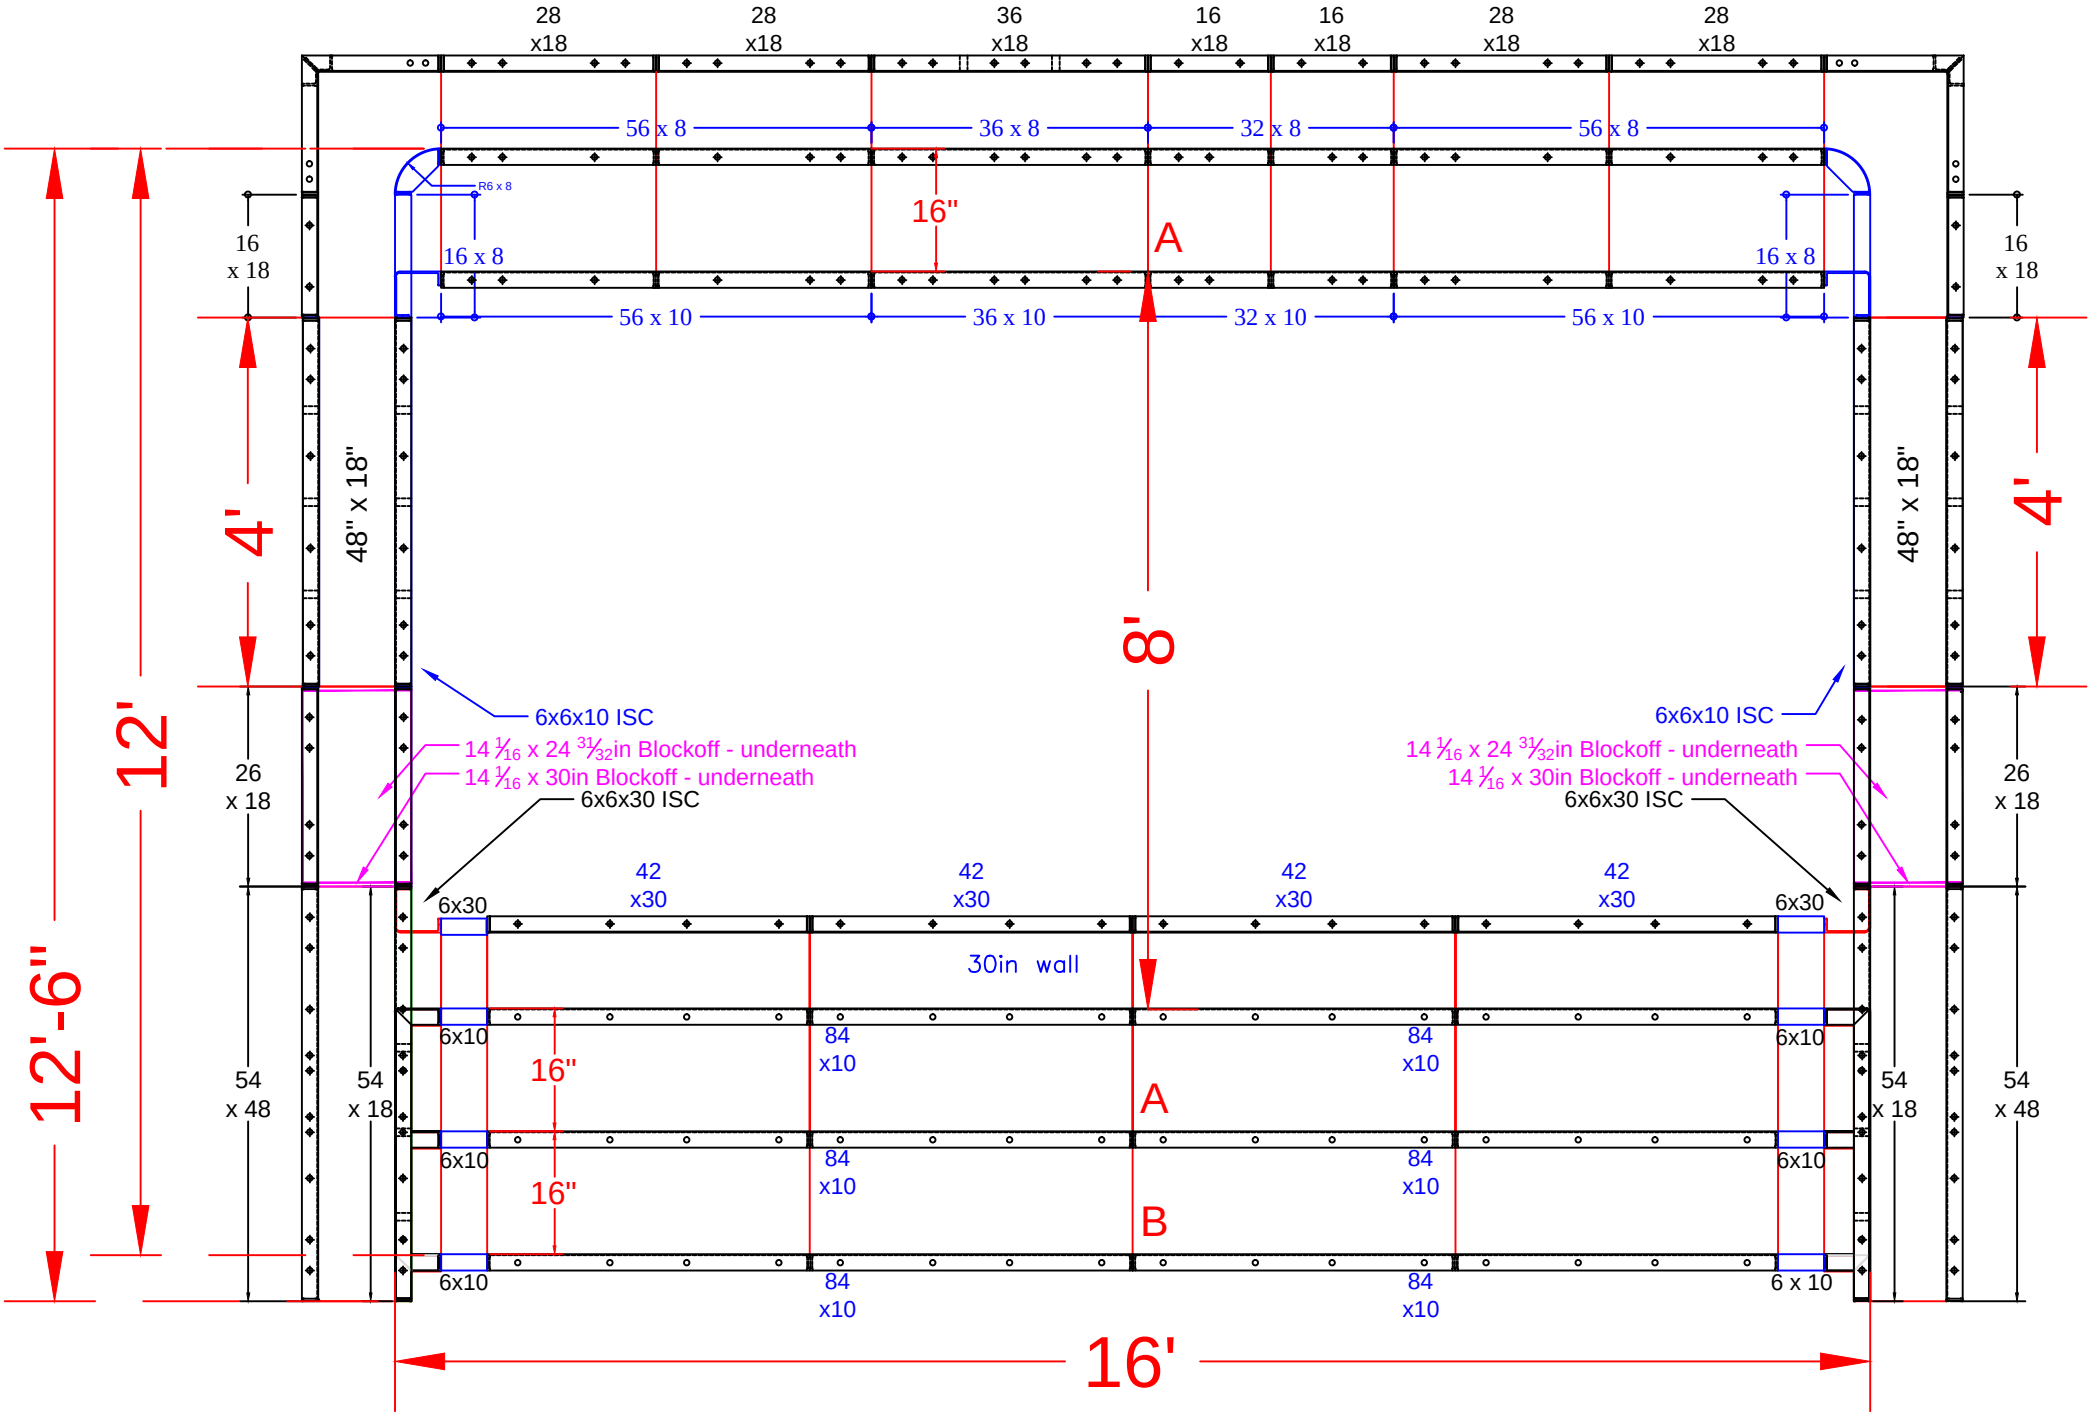

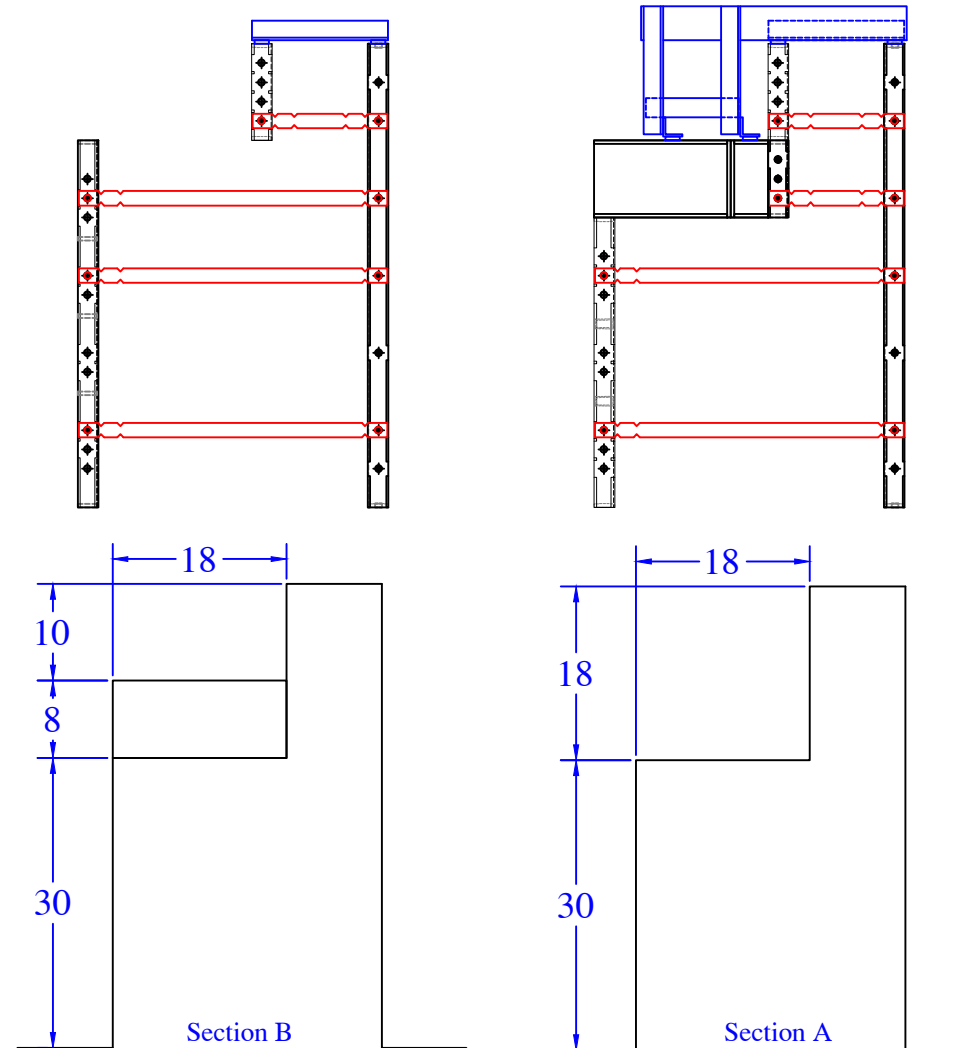

Qty (6) - 31 15/16" Overall - Bench
1/4" BB

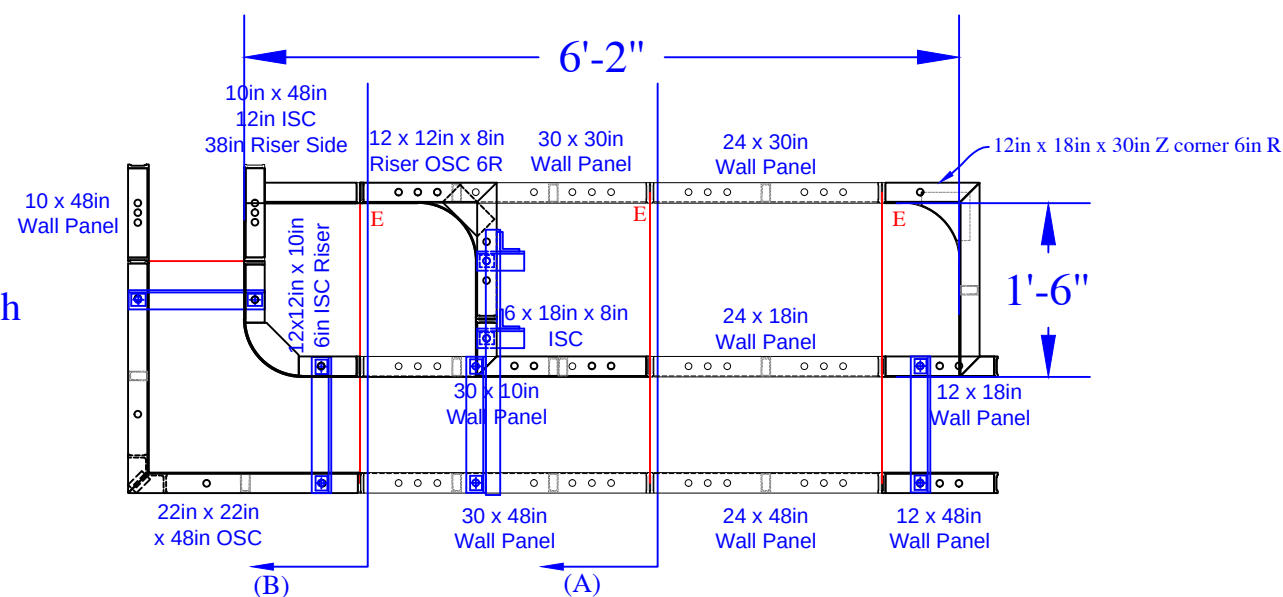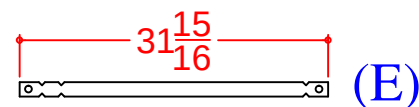

Concrete Yards = 19.5 yards

JOB #:
556013

BENCH PANEL LIST

QTY	DESCRIPTION
1	12x12in x 10in 6R ISC
1	22in x 22in OSC x 48in
1	12in x 18in x 30in Z corner 6in R
1	6x18in x 8in ISC Riser
1	12in x 18in Wall Panel
1	12in x 48in Wall Panel
1	10in x 48in 12in ISC 38in Riser Side
1	12x12in x 8in Riser OSC 6R
1	10in x 48in Wall Panel
1	30in x 48in Wall Panel
1	30in x 30in Wall Panel
1	30in x 10in Wall Panel
1	24in x 30in Wall Panel
1	24in x 48in Wall Panel
1	24in x 18in Wall Panel
1	Parapet Brackets - 10.9in Step x 10
6	Parapet Brackets - 10in Wall

ATILES - 7 Blake Drive

16' x 40' - Concrete / Vinyl - Rectangle
w/ Sun Deck & Entry Step Combo
& Deep End Bench w/ Step Out

Pool Perimeter: 111 Ln. Ft.

Pool Area: 640 Sq.Ft.

Approximate Pool Gallons: 16,194 Gallons

Concrete Yards

- Pool Walls, Steps & Bench: 19.5 yards