


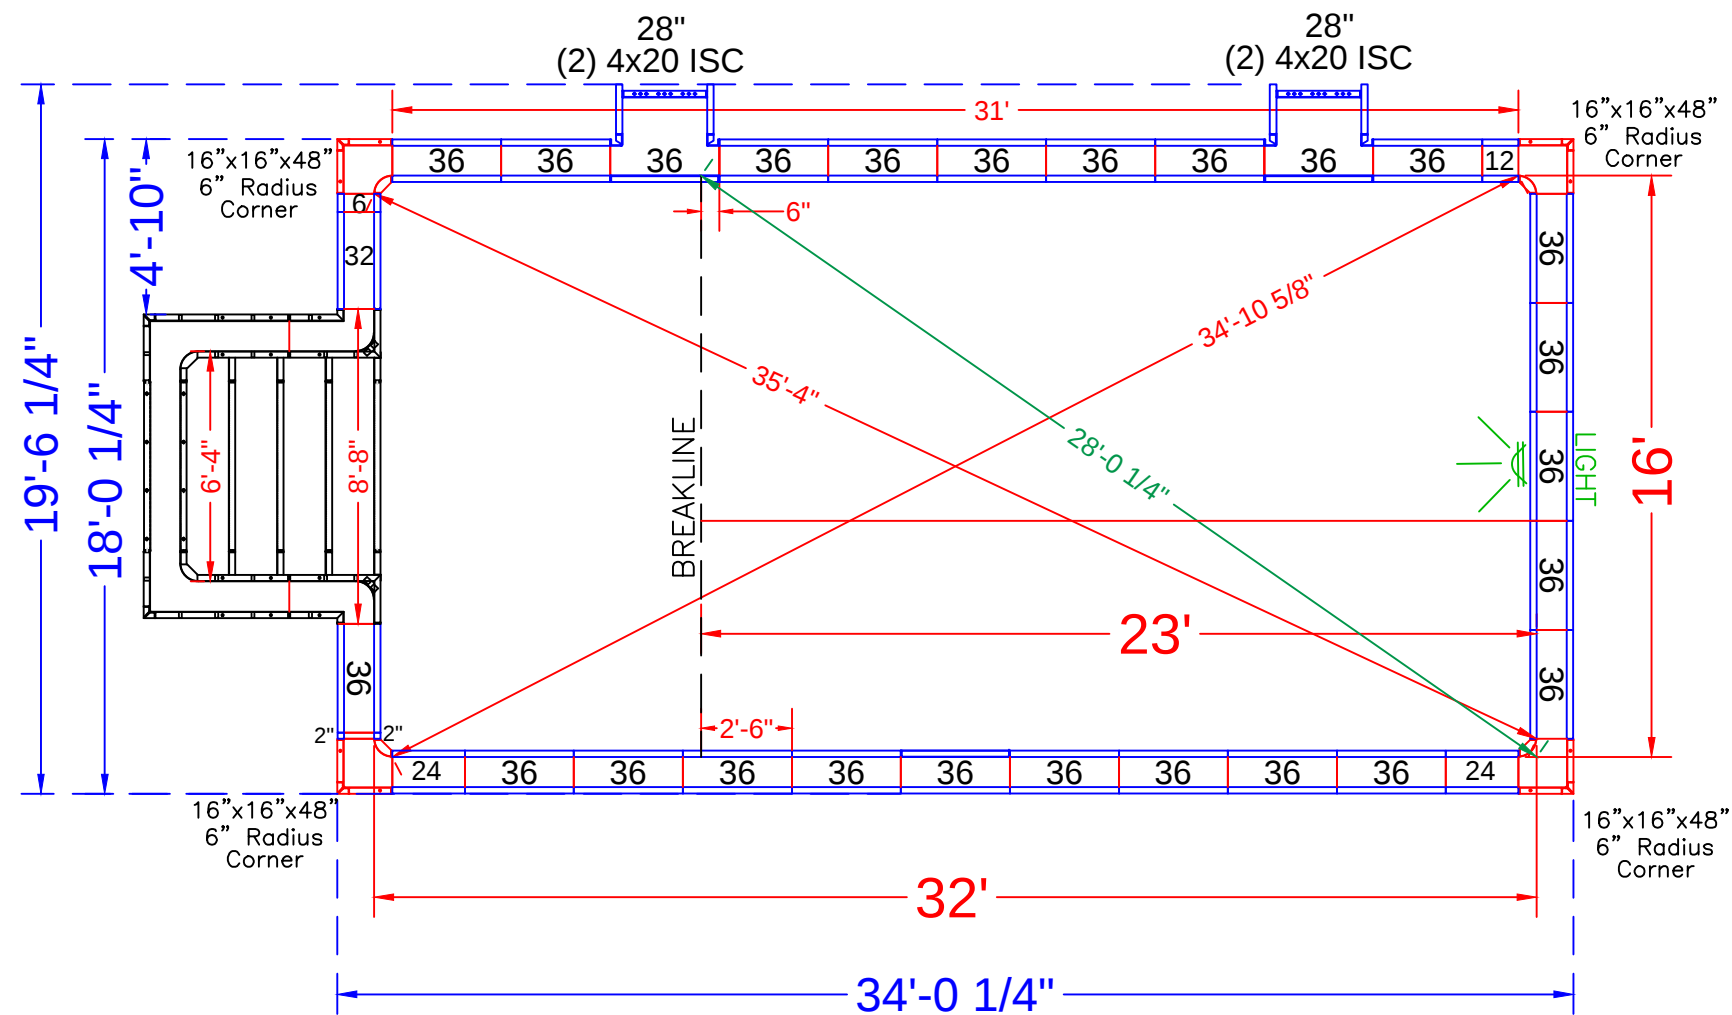

NOTE: SEE CONSTRUCTION PLAN FOR POOL LOCATION

POOL PANEL DESCRIPTIONS	
QTY.	DESCRIPTION
1	6'-4" x 5'-4" x 48" Step Assembly w/6" Radius
SEE DETAIL PAGE {	
4	4" x 20" x 48" Adj Offset Hinged ISC (Pilaster)
4	16" x 16" x 48 w/ Outside Corner-SA (6" Radius)
SKIMMER SIDES {	
STRAIGHT PANELS	
2	2" x 48" Panel-SA
2	6" x 48" Panel-SA
2	8" x 48" Panel-SA
4	12" x 48" Panel-SA
4	24" x 48" Panel-SA
SKIMMERS {	
2	28" x 48" Panel-SA
2	32" x 48" Panel-SA
48	36" x 48" Panel-SA




BABAYOFF-14 Brown Place

16' x 32' - 10" Concrete Wall - Rectangle
w/ 6'-4" x 5'-4" Vinyl Covered Steps
Pool Perimeter = 105 Ln. Ft.
Pool Area = 545 Sq.Ft.
Approximate Pool Gallons: 17,232 Gallons


Concrete Yards
- Pool Walls: 18 yards

PANEL LAYOUT			
JOB #: 2021-1528			
DATE: 10-25-2021			
DRAWN BY: SA			
REVISIONS			



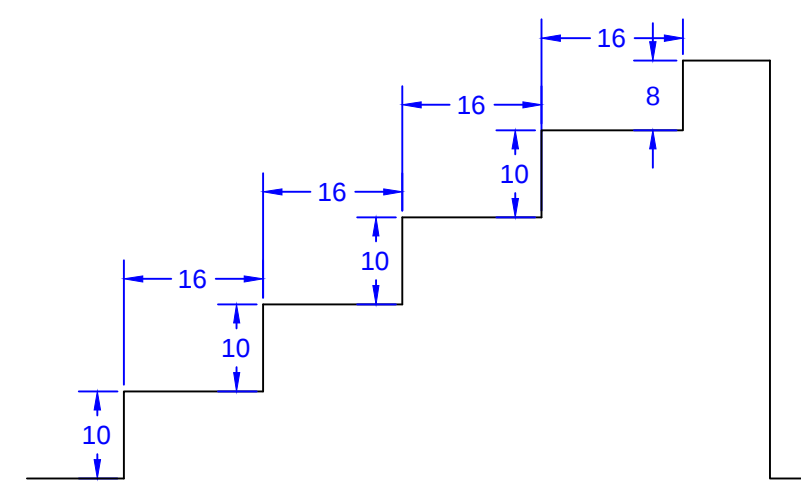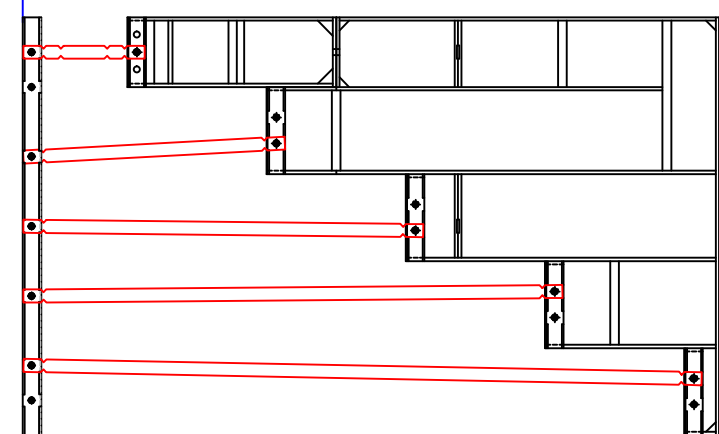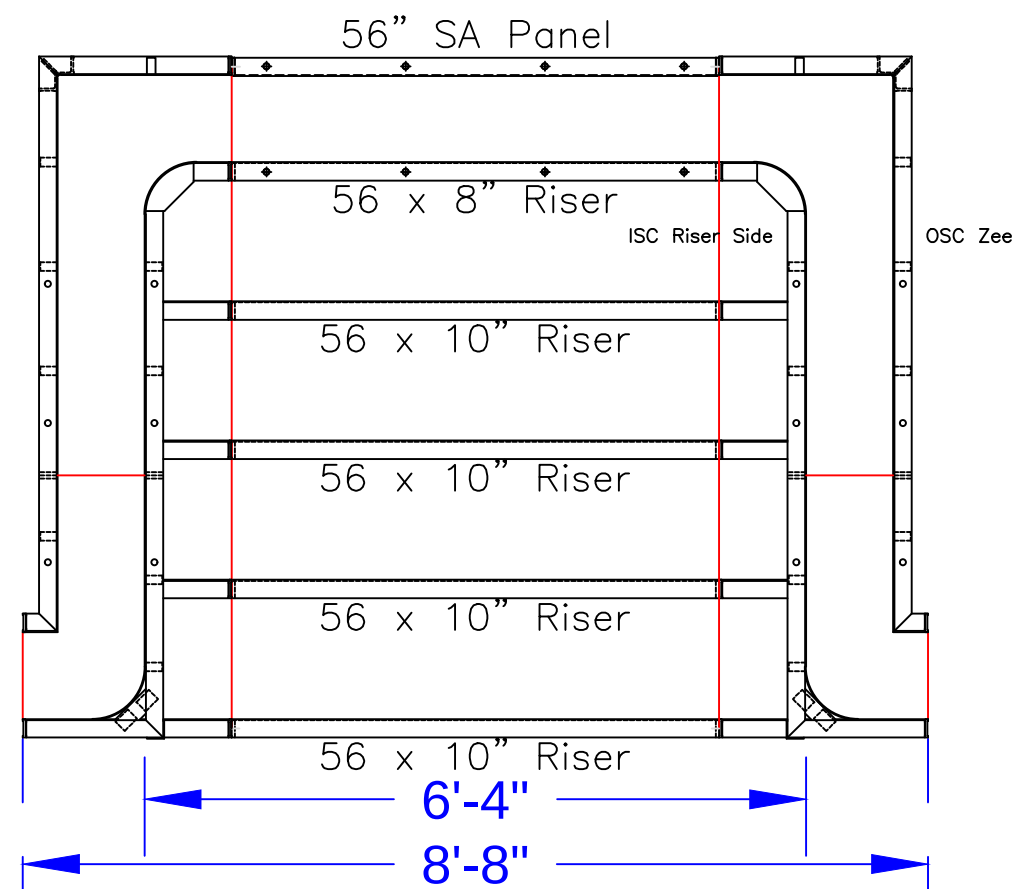

STEP TIES:

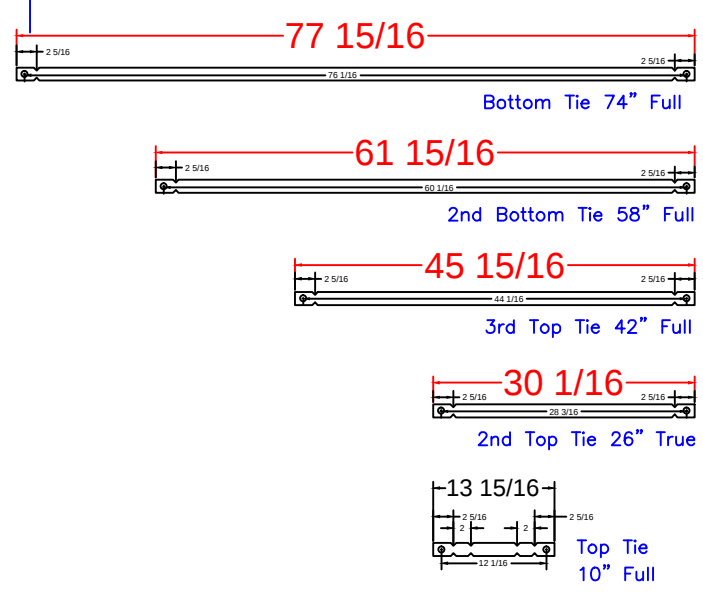

6'-4" Step
Qty(4)

Qty(2)

Qty(2)

Qty(2)

Qty(12)

STEP PANEL DESCRIPTIONS

QTY.	DESCRIPTION
4	56 x 10 Risers
1	56 x 8 Top Riser
1	56 x 48 SA Panel-Back Wall
2	4x64x20 x 48 OSC Zee Panel
2	10x64x14 x 48 ISC Riser Sides

BABAYOFF-14 Brown Place

16' x 32' - 10" Concrete Wall - Rectangle
w/ 6'-4" x 5'-4" Vinyl Covered Steps
Pool Perimeter = 105 Ln. Ft.
Pool Area = 545 Sq.Ft.
Approximate Pool Gallons: 17,232 Gallons

Concrete Yards

- Pool Walls: 18 yards

SUN DECK DETAIL

JOB #: 2021-1524
DATE: 3-10-2022
SCALE: 1' = 1/2 "
DRAWN BY: SA



SEASONAL WORLD
WE BUILD BACKYARDS!