


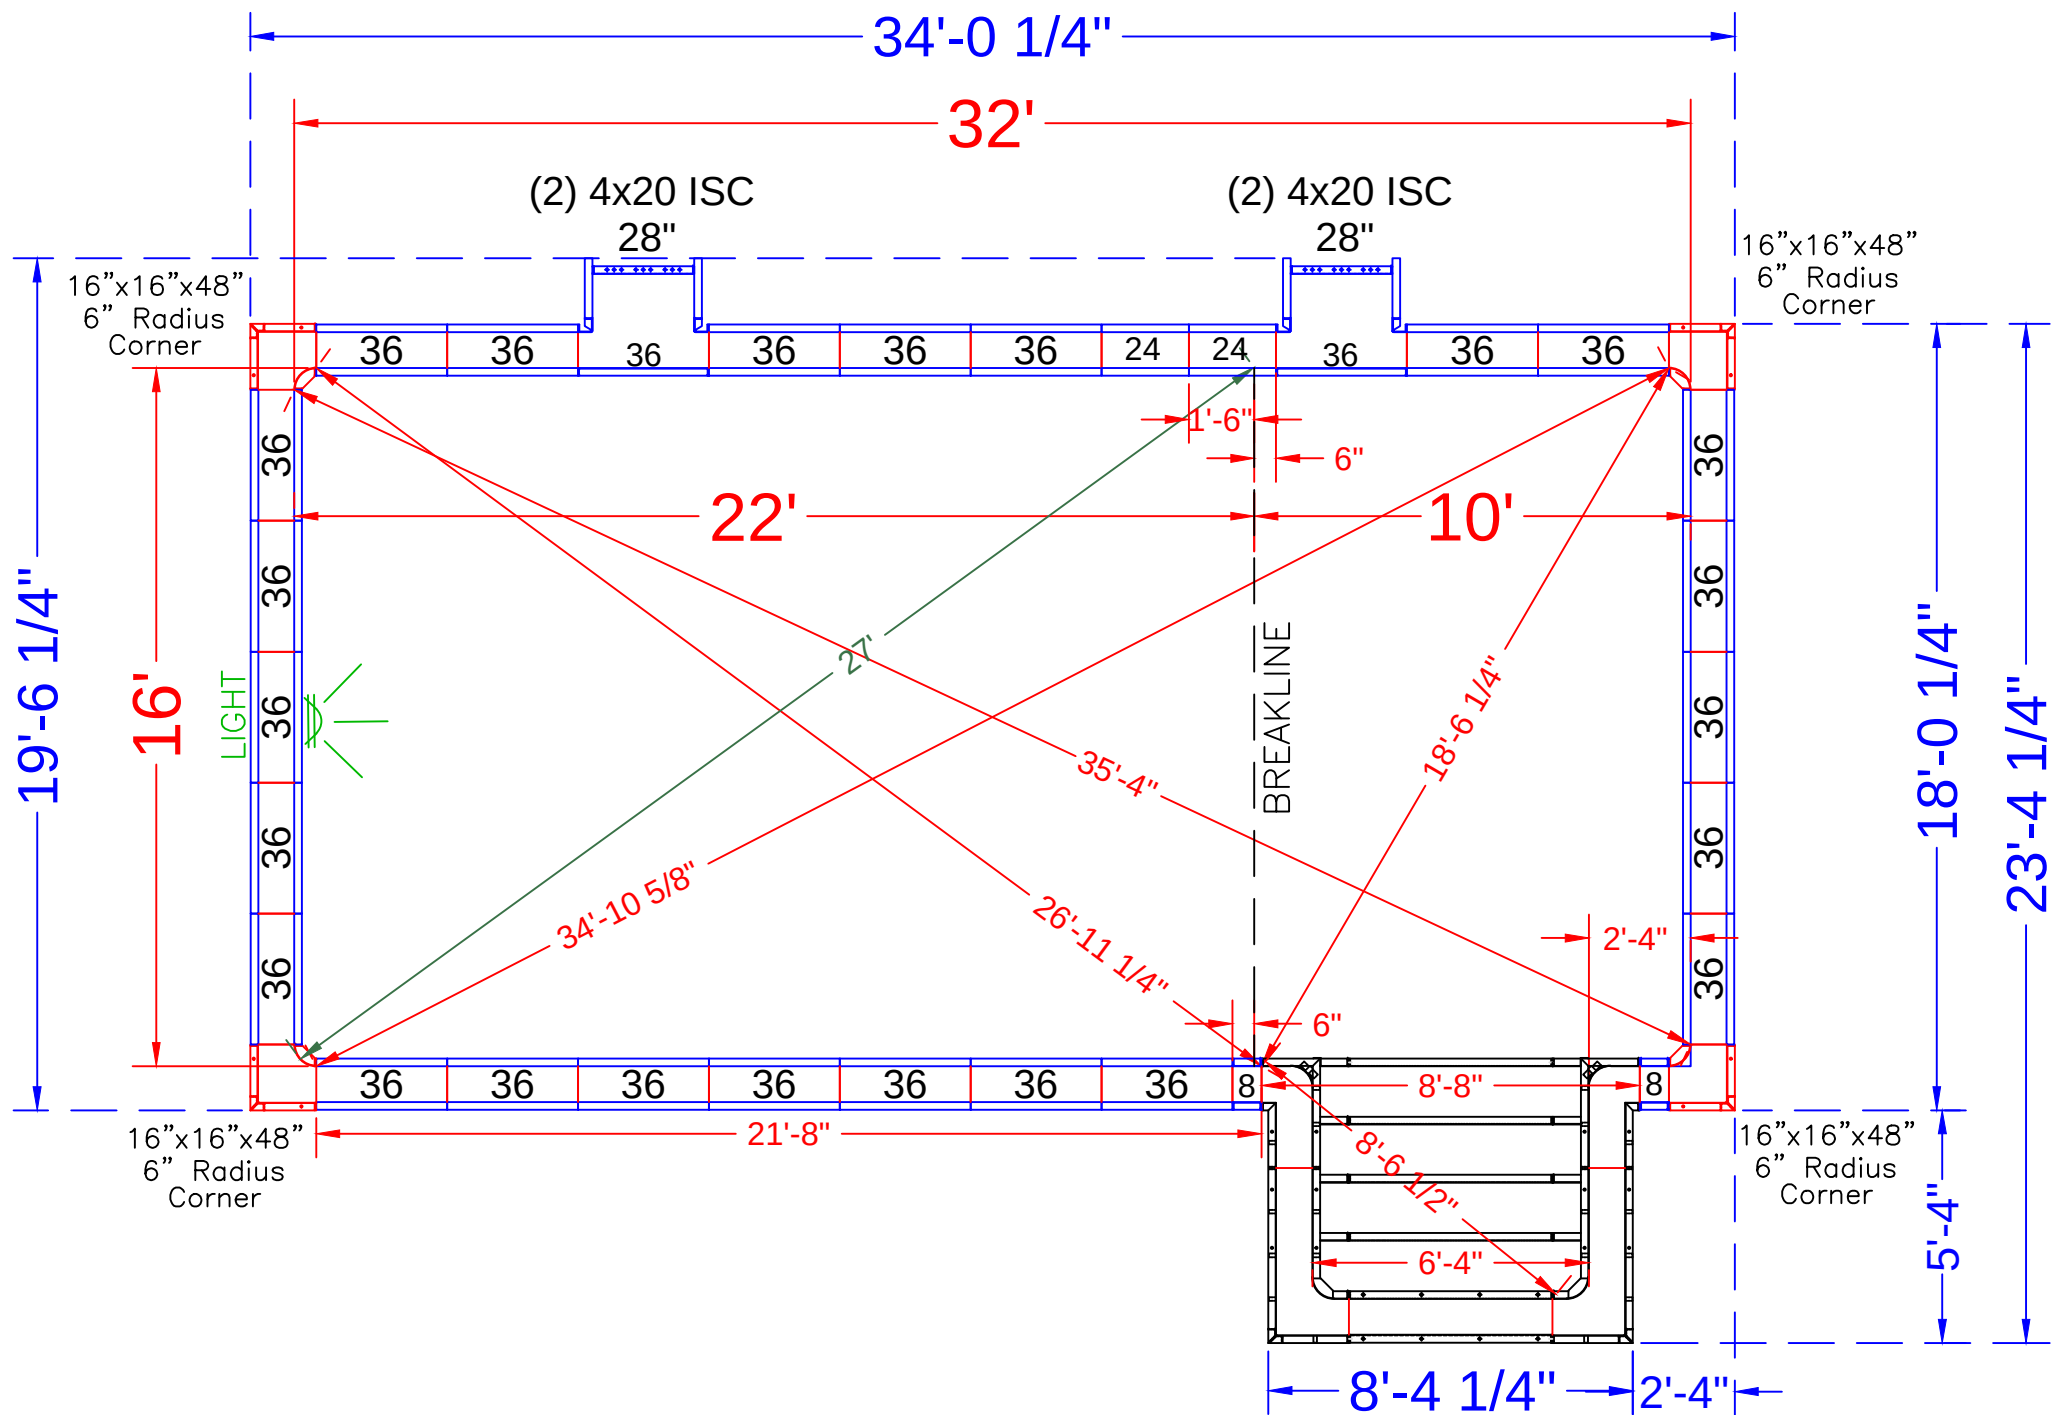

NOTE: SEE CONSTRUCTION PLAN FOR POOL LOCATION

POOL PANEL DESCRIPTIONS

QTY.	DESCRIPTION
1	6'-4" x 5'-4" x 48" Step Assembly w/6" Radius
2	4" x 20" x 48" Adj Offset Hinged ISC (Pilaster)
4	16" x 16" x 48 w/ Outside Corner-SA (6" Radius)
	STRAIGHT PANELS
4	8" x 48" Panel-SA
4	24" x 48" Panel-SA
2	28" x 48" Panel-SA
50	36" x 48" Panel-SA

BABAYOFF - 15 Cornelius Street

16' x 32' - 10" Concrete Wall - Rectangle
w/ Exterior 6'-4" x 5'-4" Vinyl Covered Step
Pool Perimeter = 104 Ln. Ft.
Pool Area = 544 Sq. Ft.
Approximate Pool Gallons: 21,100 Gallons

Concrete Yards
- Pool Walls: 18 yards

PANEL LAYOUT

JOB #: 2021-1528
DATE: 5-17-2021
DRAWN BY: SA



REVISIONS





SEASONAL WORLD
WE BUILD BACKYARDS!

STEP PANEL DESCRIPTIONS

QTY.	DESCRIPTION
4	56 x 10 Risers
1	56 x 8 Top Riser
1	56 x 48 SA Panel-Back Wall
2	4x64x20 x 48 OSC Zee Panel
2	10x64x14 x 48 ISC Riser Sides

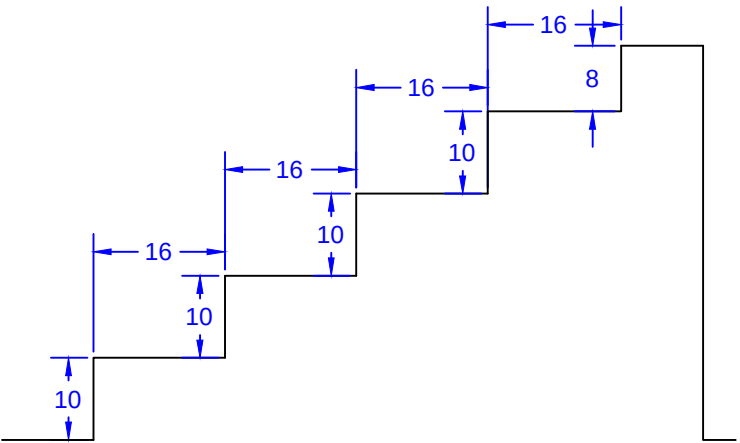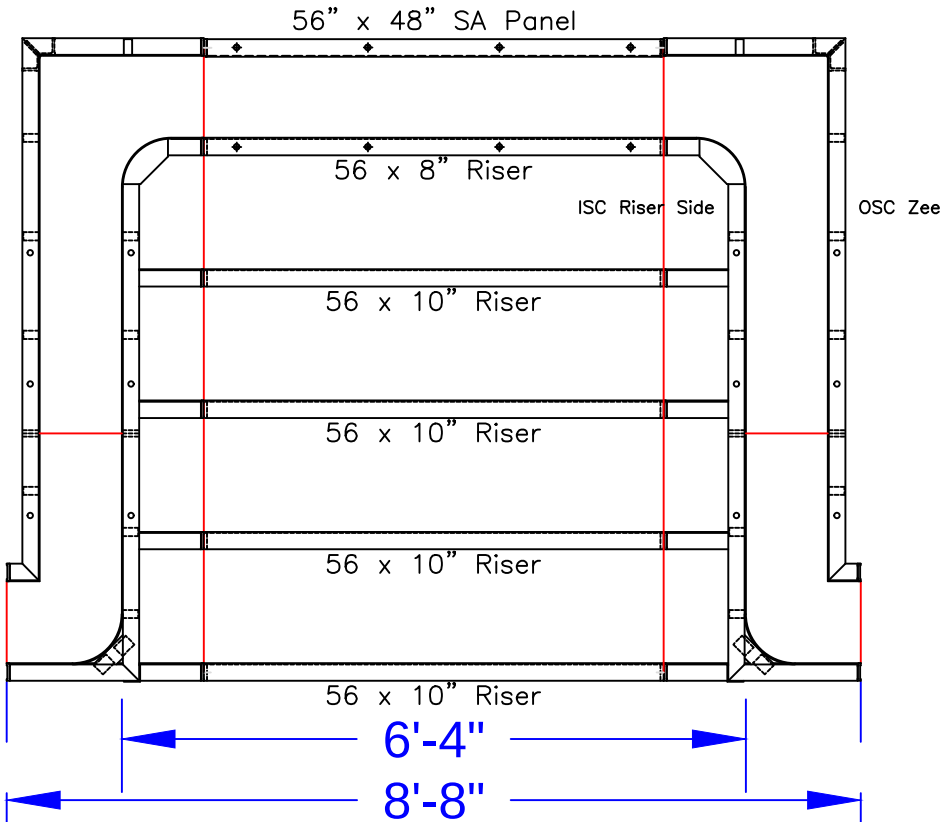

STEP TIES:

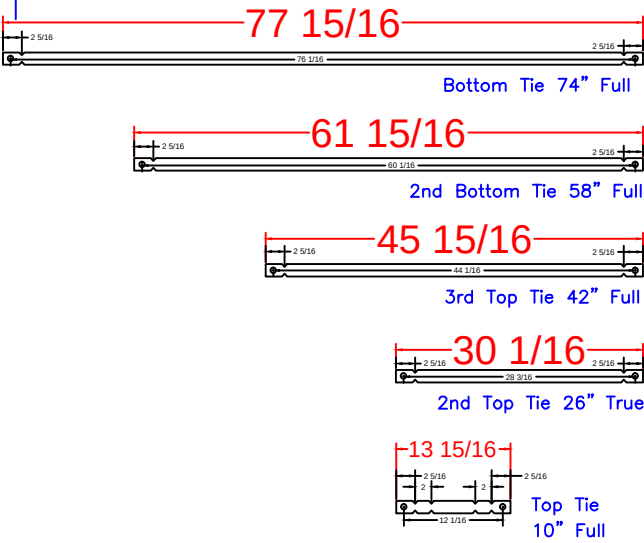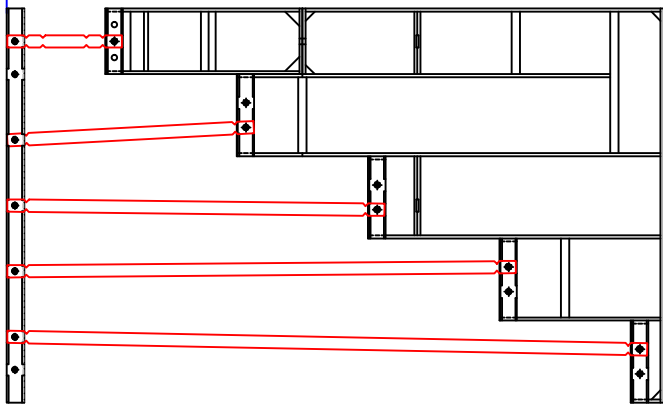

6'-4" Step
Qty(4)
Qty(2)
Qty(2)
Qty(2)
Qty(12)

BABAYOFF - 15 Cornelius Street

16' x 32' - 10" Concrete Wall - Rectangle
w/ Exterior 6'-4" x 5'-4" Vinyl Covered Step
Pool Perimeter = 104 Ln. Ft.
Pool Area = 544 Sq. Ft.
Approximate Pool Gallons: 21,100 Gallons

Concrete Yards
- Pool Walls: 18 yards

STEP DETAIL

JOB #: 2021-1527
DATE: 5-13-2021
SCALE: 1' = 1/2 "
DRAWN BY: SA

