


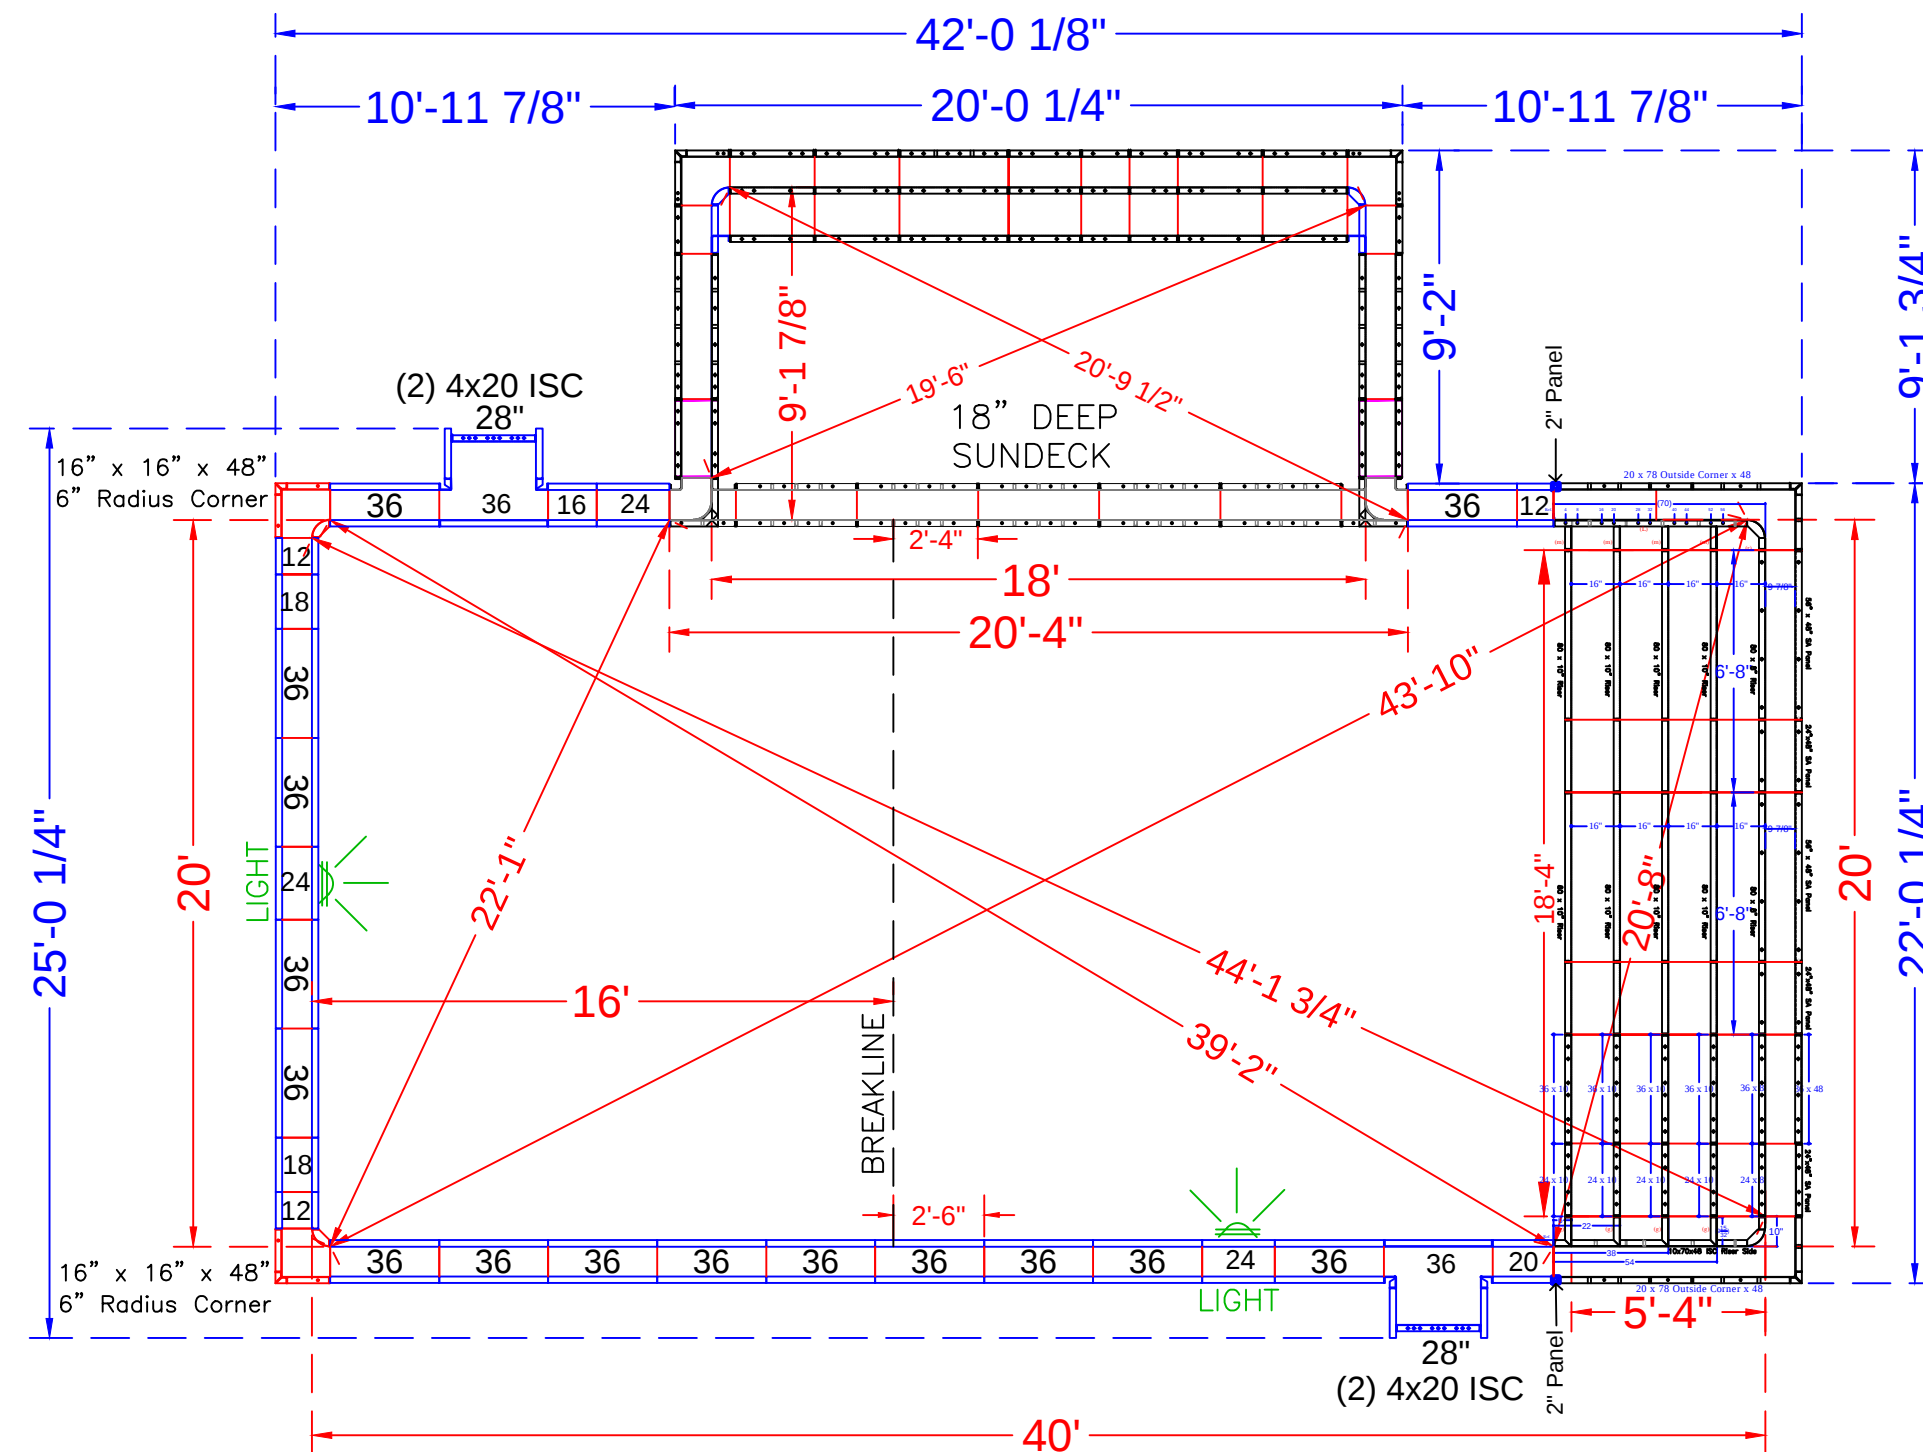

NOTE: See Construction Plan for pool location

POOL PANEL DESCRIPTIONS		
	QTY.	DESCRIPTION
SUNDECK DETAIL PAGE {	1	18' Wide Rectangle Side Sundeck Assembly
	1	20' x 48" Custom Rectangle Step Assembly
STEP DETAIL PAGE {		
SKIMMER SIDES {		CORNERS & HINGES
	2	16" x 16" x 48 w/ Outside Corner-SA (6" Radius)
	4	4" x 20" x 48" Adj Offset Hinged ISC (Pilaster)
		STRAIGHT PANELS
	6	12" x 48" Panel
	2	16" x 48" Panel
	4	18" x 48" Panel
	2	20" x 48" Panel
	6	24" x 48" Panel
	2	28" x 48" Panel
	32	36" x 48" Panel

BEGGS - 16 Buttonwood Street





20' x 40' - 10" Concrete Wall - Rectangle
W/ Interior Vinyl Covered Full Width Step+Side SunDeck
Pool Perimeter = 136 Ln. Ft.
Pool Area = 964 Sq.Ft.
Approximate Pool Gallons: 24,100 Gallons

Concrete Yards
- Pool Walls & Steps: 28 yards

PANEL LAYOUT			
JOB #: 2020-1446			
DATE: 1-9-2021			
DRAWN BY: SA			
REVISIONS			



*ALL BACK WALLS ARE 48" TALL

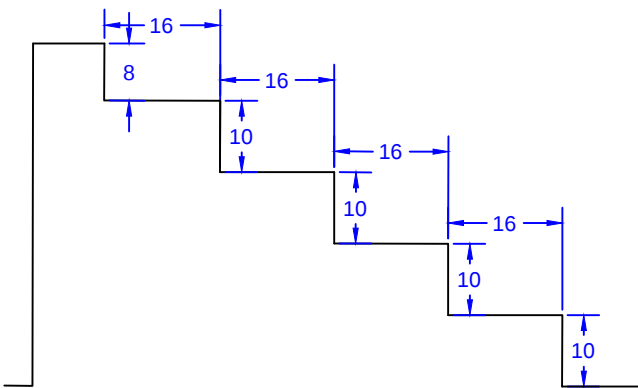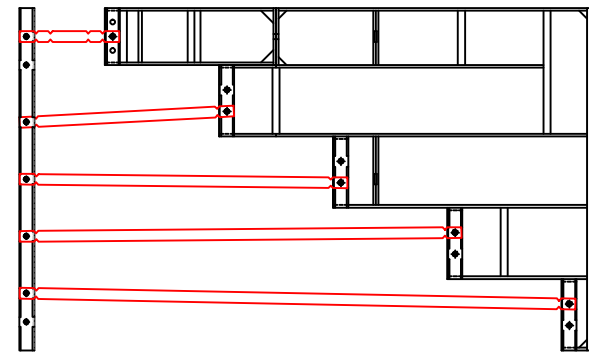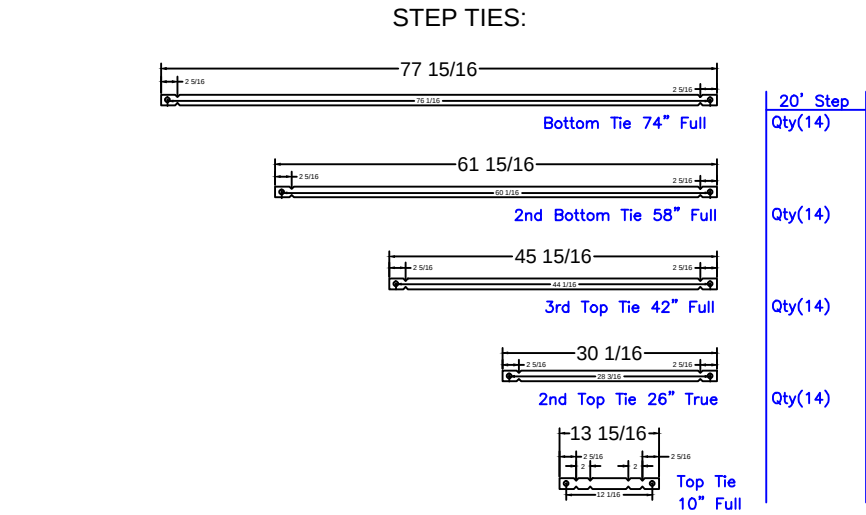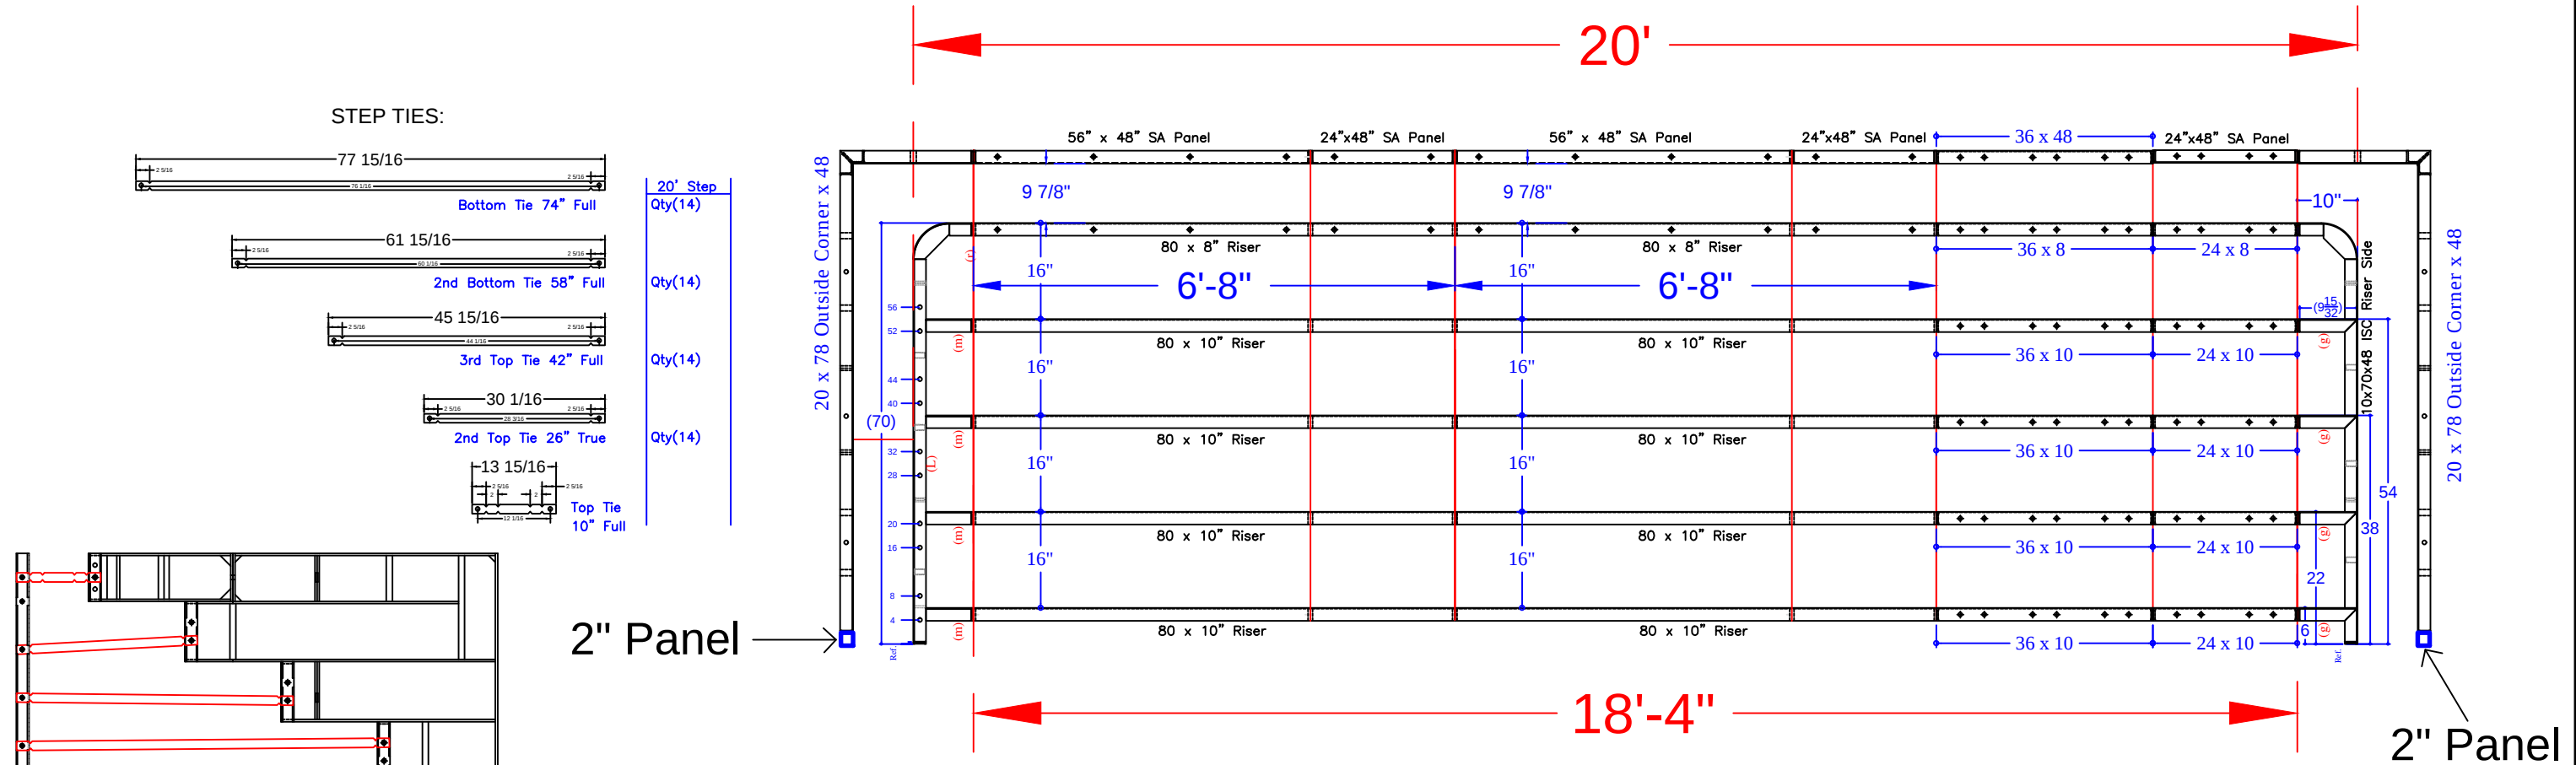

Notes:

*from 8'-4" Outside End Step Assembly w/ 6" R. Corners {

*from 8'-4" Outside End Step Assembly w/ 24" R. Corners {

*New Panels {

*New Panels {

STEP PANEL DESCRIPTIONS

QTY.	DESCRIPTION
8	80 x 10 Risers
2	80 x 8 Top Riser
3	24 x 48 SA Panel
2	56 x 48 SA Panel-Back Wall
2	20 x 78 Outside Corner x 48
1	24 x 8 Riser
4	24 x 10 Risers
4	36 x 10 Riser
1	36 x 8 Riser
1	36 x 48 Riser
2	10 x 70 x 48 ISC Riser Sides (Right & Left)

BEGGS - 16 Buttonwood Street


20' x 40' - 10" Concrete Wall - Rectangle
W/ Interior Vinyl Covered Full Width Step+Side SunDeck
Pool Perimeter = 136 Ln. Ft.
Pool Area = 964 Sq.Ft.
Approximate Pool Gallons: 24,100 Gallons

Concrete Yards
- Pool Walls & Steps: 28 yards

STEP DETAIL

JOB #: 2020-1446
DATE: 1-9-2021
DRAWN BY: SA

SEASONAL WORLD
WE BUILD BACKYARDS!

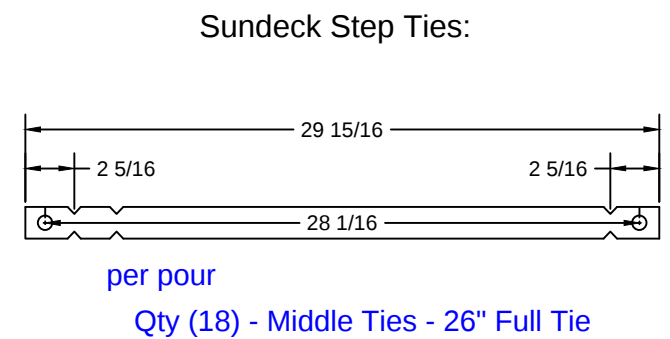

20' x 40' - 10" Concrete Wall - Rectangle
W/ Interior Vinyl Covered Full Width Step+Side SunDeck
Pool Perimeter = 136 Ln. Ft.
Pool Area = 964 Sq.Ft.
Approximate Pool Gallons: 24,100 Gallons

Concrete Yards
- Pool Walls & Steps: 28 yards

print #	print #	QTY.	DESCRIPTION
RESSD 7.04	ESSD 3.48	4	48 x 18in Wall Panel
	ESSD 3.36	1	36 x 18in Wall Panel
RESSD 7.07	ESSD 3.28	4	28 x 18in Wall Panel
RESSD 7.06	ESSD 3.26	4	26 x 18in Wall Panel
	ESSD 3.24	1	24 x 18in Wall Panel
	ESSD 3.16	4	16 x 18in Wall Panel
*from Radius Sundeck Assembly		10	40 x 30in Wall Panel
*from Radius Sundeck Assembly		2	8 x 4 ISC x 30
*from Radius Sundeck Assembly		2	4 x 4 ISC x 48
*from Radius Sundeck Assembly		2	14 x14 OSC 6" Rad. x 18
*from Radius Sundeck Assembly		2	22 x 30 Wall Panel SA

SUN DECK DETAIL			
JOB #: 2020-1446			
DATE: 1-9-2021			
DRAWN BY: SA			

