


NODE POINT MEASUREMENTS

A-B= 30'-0"	E-F= 12'-10"
A-C= 29'-6"	E-G= 22'-10"
A-D= 21'-2"	E-H= 23'-2"
A-E= 27'-7"	E-I= 28'-3"
A-F= 32'-11"	E-J= 27'-9"
A-G= 48'-8"	E-K= 22'-7"
A-H= 49'-10"	E-L= 20'-5"
A-I= 55'-1"	E-M= 14'-0"
A-J= 55'-4"	E-N= 22'-10"
A-K= 50'-0"	E-O= 33'-11"
A-L= 45'-2"	F-G= 16'-10"
A-M= 34'-5"	F-H= 18'-10"
A-N= 49'-2"	F-I= 24'-0"
A-O= 61'-1"	F-J= 27'-8"
B-C= 16'-1"	F-K= 25'-6"
B-D= 25'-8"	F-L= 28'-9"
B-E= 30'-0"	F-M= 25'-11"
B-F= 42'-7"	F-N= 17'-11"
B-G= 50'-11"	F-O= 30'-7"
B-H= 50'-1"	G-H= 3'-2"
B-I= 54'-1"	G-I= 7'-5"
B-J= 49'-8"	G-J= 13'-10"
B-K= 42'-6"	G-K= 15'-11"
B-L= 32'-3"	G-L= 25'-4"
B-M= 22'-4"	G-M= 28'-11"
B-N= 50'-2"	G-N= 2'-0"
B-O= 58'-0"	G-O= 14'-0"
C-D= 14'-0"	H-I= 5'-3"
C-E= 15'-6"	H-J= 10'-8"
C-F= 28'-4"	H-K= 13'-1"
C-G= 34'-10"	H-L= 23'-1"
C-H= 34'-0"	H-M= 28'-3"
C-I= 38'-1"	H-N= 1'-2"
C-J= 34'-1"	H-O= 11'-9"
C-K= 27'-1"	I-J= 8'-10"
C-L= 18'-0"	I-K= 14'-1"
C-M= 6'-9"	I-L= 25'-2"
C-N= 34'-1"	I-M= 32'-0"
C-O= 42'-2"	I-N= 6'-1"
D-E= 6'-10"	I-O= 6'-7"
D-F= 17'-3"	J-K= 7'-2"
D-G= 29'-6"	J-L= 18'-5"
D-H= 30'-0"	J-M= 27'-5"
D-I= 35'-1"	J-N= 11'-10"
D-J= 34'-4"	J-O= 8'-10"
D-K= 28'-10"	K-L= 11'-5"
D-L= 24'-9"	K-M= 20'-4"
D-M= 15'-7"	K-N= 14'-1"
D-N= 29'-7"	K-O= 15'-11"
D-O= 40'-8"	L-M= 11'-5"
	L-N= 23'-9"
	L-O= 27'-3"
	M-N= 28'-6"
	M-O= 35'-9"
	N-O= 12'-8"

RADII MEASUREMENTS

C= 2'-10" RADIUS
D= 2'-10" RADIUS
E= 4'-0" RADIUS
F= 8'-10" RADIUS
G= 8'-0" RADIUS
H= 11'-0" RADIUS
I= 6'-0" RADIUS
J= 2'-10" RADIUS
K= 4'-0" RADIUS
L= 9'-0" RADIUS
M= 4'-0" RADIUS
N= 10'-0" RADIUS
O= 3'-10" RADIUS

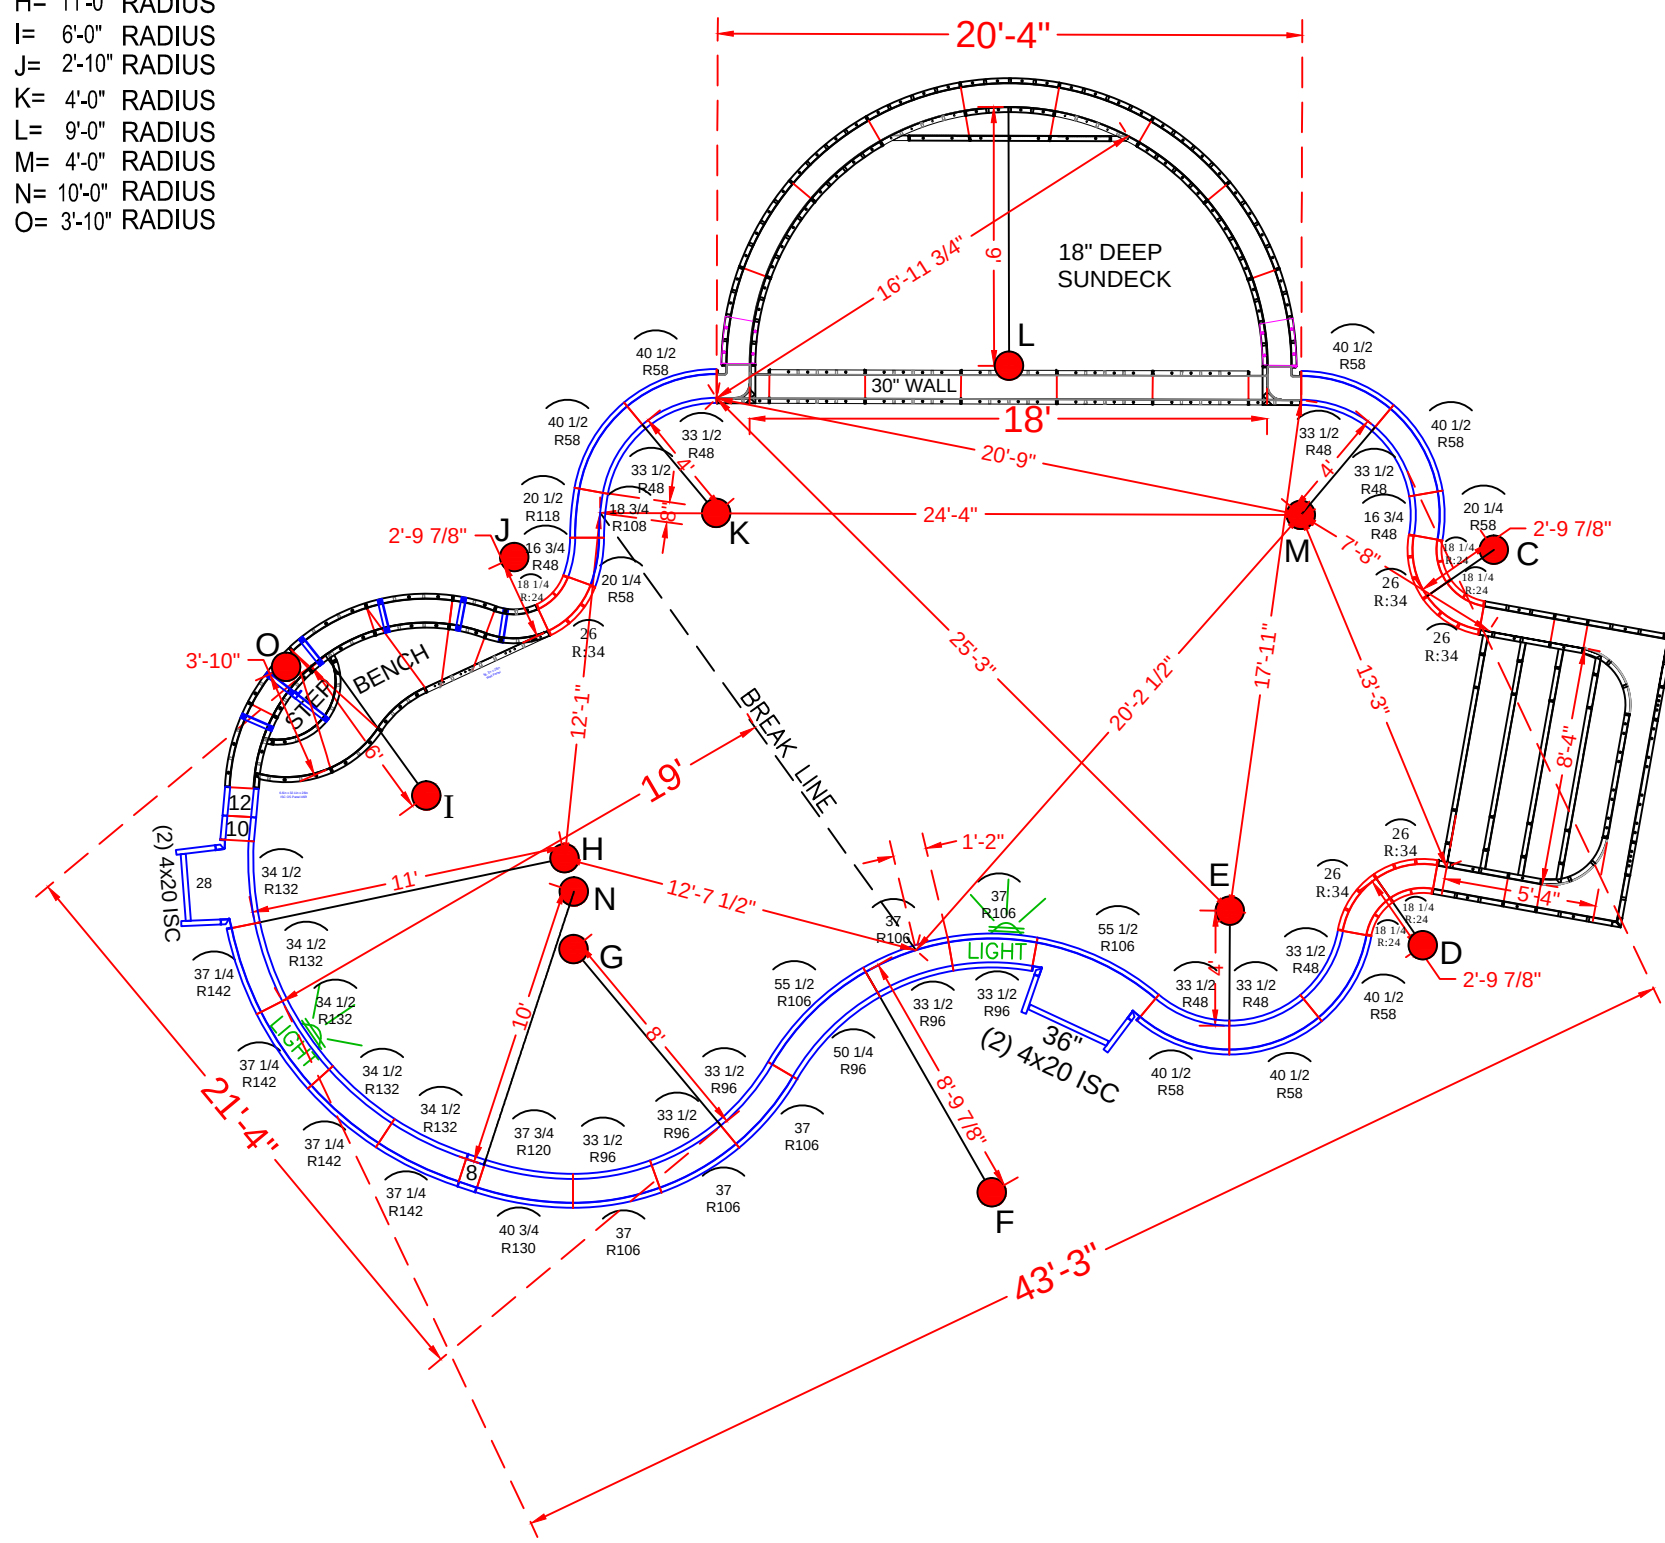

NOTE: SEE CONSTRUCTION PLANS FOR POOL AND A-B LOCATION

POOL PANEL DESCRIPTIONS

QTY.	DESCRIPTION
1	8'-4" x 5'-4" x 48" Step Assembly w/ 2' Radius
1	9' Radius Side Sundek Assembly
1	11'-4" / 6' radius Swimout Assembly (dark green)
4	4" x 20" x 48" Adj Offset Hinged ISC (Pilaster)
	Straight Panels
2	8" x 48" Panel
2	10" x 48" Panel
2	12" x 48" Panel
1	28" x 48" Panel
3	36" x 48" Panel
	Radius Panels
5	18 1/4" x 48" - 24" Radius 45° Corners
5	26" x 48" - 34" Radius 45° Corners
2	16 3/4" x 48" - 48" Radius Panel
2	20 1/4" x 48" - 58" Radius Panel
7	33 1/2" x 48" - 48" IS Radius Panel
7	40 1/2" x 48" - 58" OS Radius Panel
5	33 1/2" x 48" - 96" Radius Panel
5	37" x 48" - 106" Radius Panel
1	50 1/4" x 48" - 96" IS Radius Panel
2	55 1/2" x 48" - 106" OS Radius Panel
1	18 3/4" x 48" - 108" Radius IS Panel
1	20 1/2" x 48" - 118" Radius OS Panel
1	37 3/4" x 48" - 120" OS Radius Panel
1	40 3/4" x 48" - 130" IS Radius Panel
5	34 1/2" x 48" - 132" OS Radius Panel
4	37 1/4" x 48" - 142" IS Radius Panel

BURO - 9 Oxford Court

21'-4" x 35' - 44'-5" Concrete Wall - Freeform
w/ 8'-4" x 5'-4" Vinyl Covered Step & 10' x 18' Side
Sundeck & 3'-4" X 11'-4" Vinyl Covered Deep End
Step Out & Bench
Pool Perimeter = 143' Pool Area = 999 S. F.
Approximate Pool Gallons: 27,000 Gallons

Concrete Yards

- Total Yards: 25.5 yards (24.2 exact)



PANEL LAYOUT

JOB #: 555483
DATE: 10-4-2019
DRAWN BY: SA



REVISIONS



SEASONAL WORLD
WE BUILD BACKYARDS!

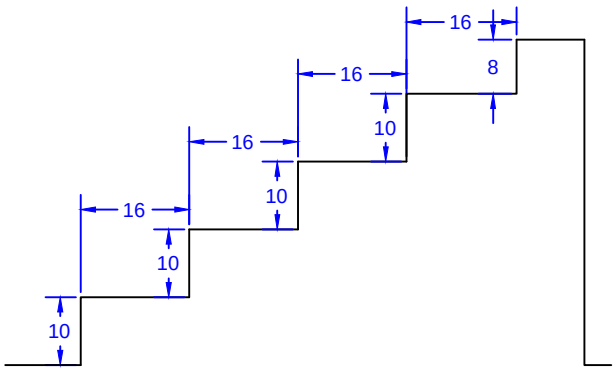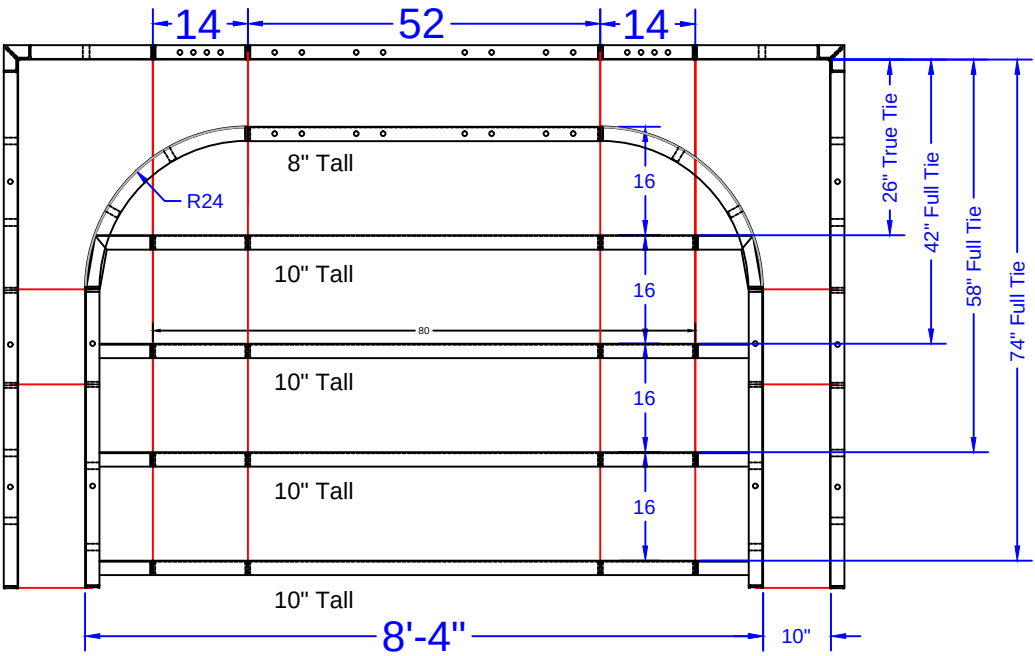

STEP TIES:

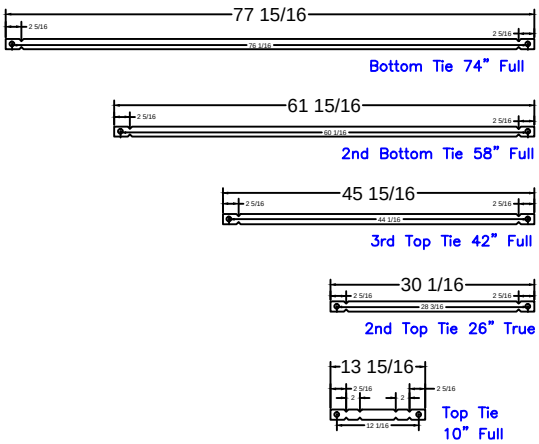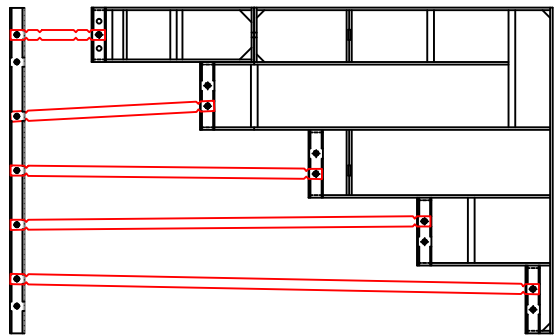

8'-4" Step
Qty(4)

Qty(2)

Qty(2)

Qty(2)

Qty(12)

8'-4" Outside End Step - 24"R Corners

STEP PANEL DESCRIPTIONS

PAGE	QTY.	DESCRIPTION
OES 8.1	2	20 x 78 Outside Corner x 48
OES 8.2	2	10 x 52 ISC Riser Side x 48
OES 8.3	2	38 x 8 - 24" Radius ISC Top Step Riser
OES 8.4	1	52 x 8 Top Step Riser
OES 8.5	4	80 x 10 Step Riser
OES 8.6	1	52 x 48 SA Panel
OES 8.7	2	14 x 48 SA Panel

BURO - 9 Oxford Court


21'-4" x 35' - 44'-5" Concrete Wall - Freeform
w/ 8'-4" x 5'-4" Vinyl Covered Step & 10' x 18' Side
Sundeck & 3'-4" X 11'-4" Vinyl Covered Deep End
Step Out & Bench
Pool Perimeter = 143' Pool Area = 999 S. F.
Approximate Pool Gallons: 27,000 Gallons

Concrete Yards
- Total Yards: 25.5 yards (24.2 exact)

STEP DETAIL

JOB #: 555483
DATE: 10-4-2019
SCALE: 1' = 1/2 "
DRAWN BY: SA



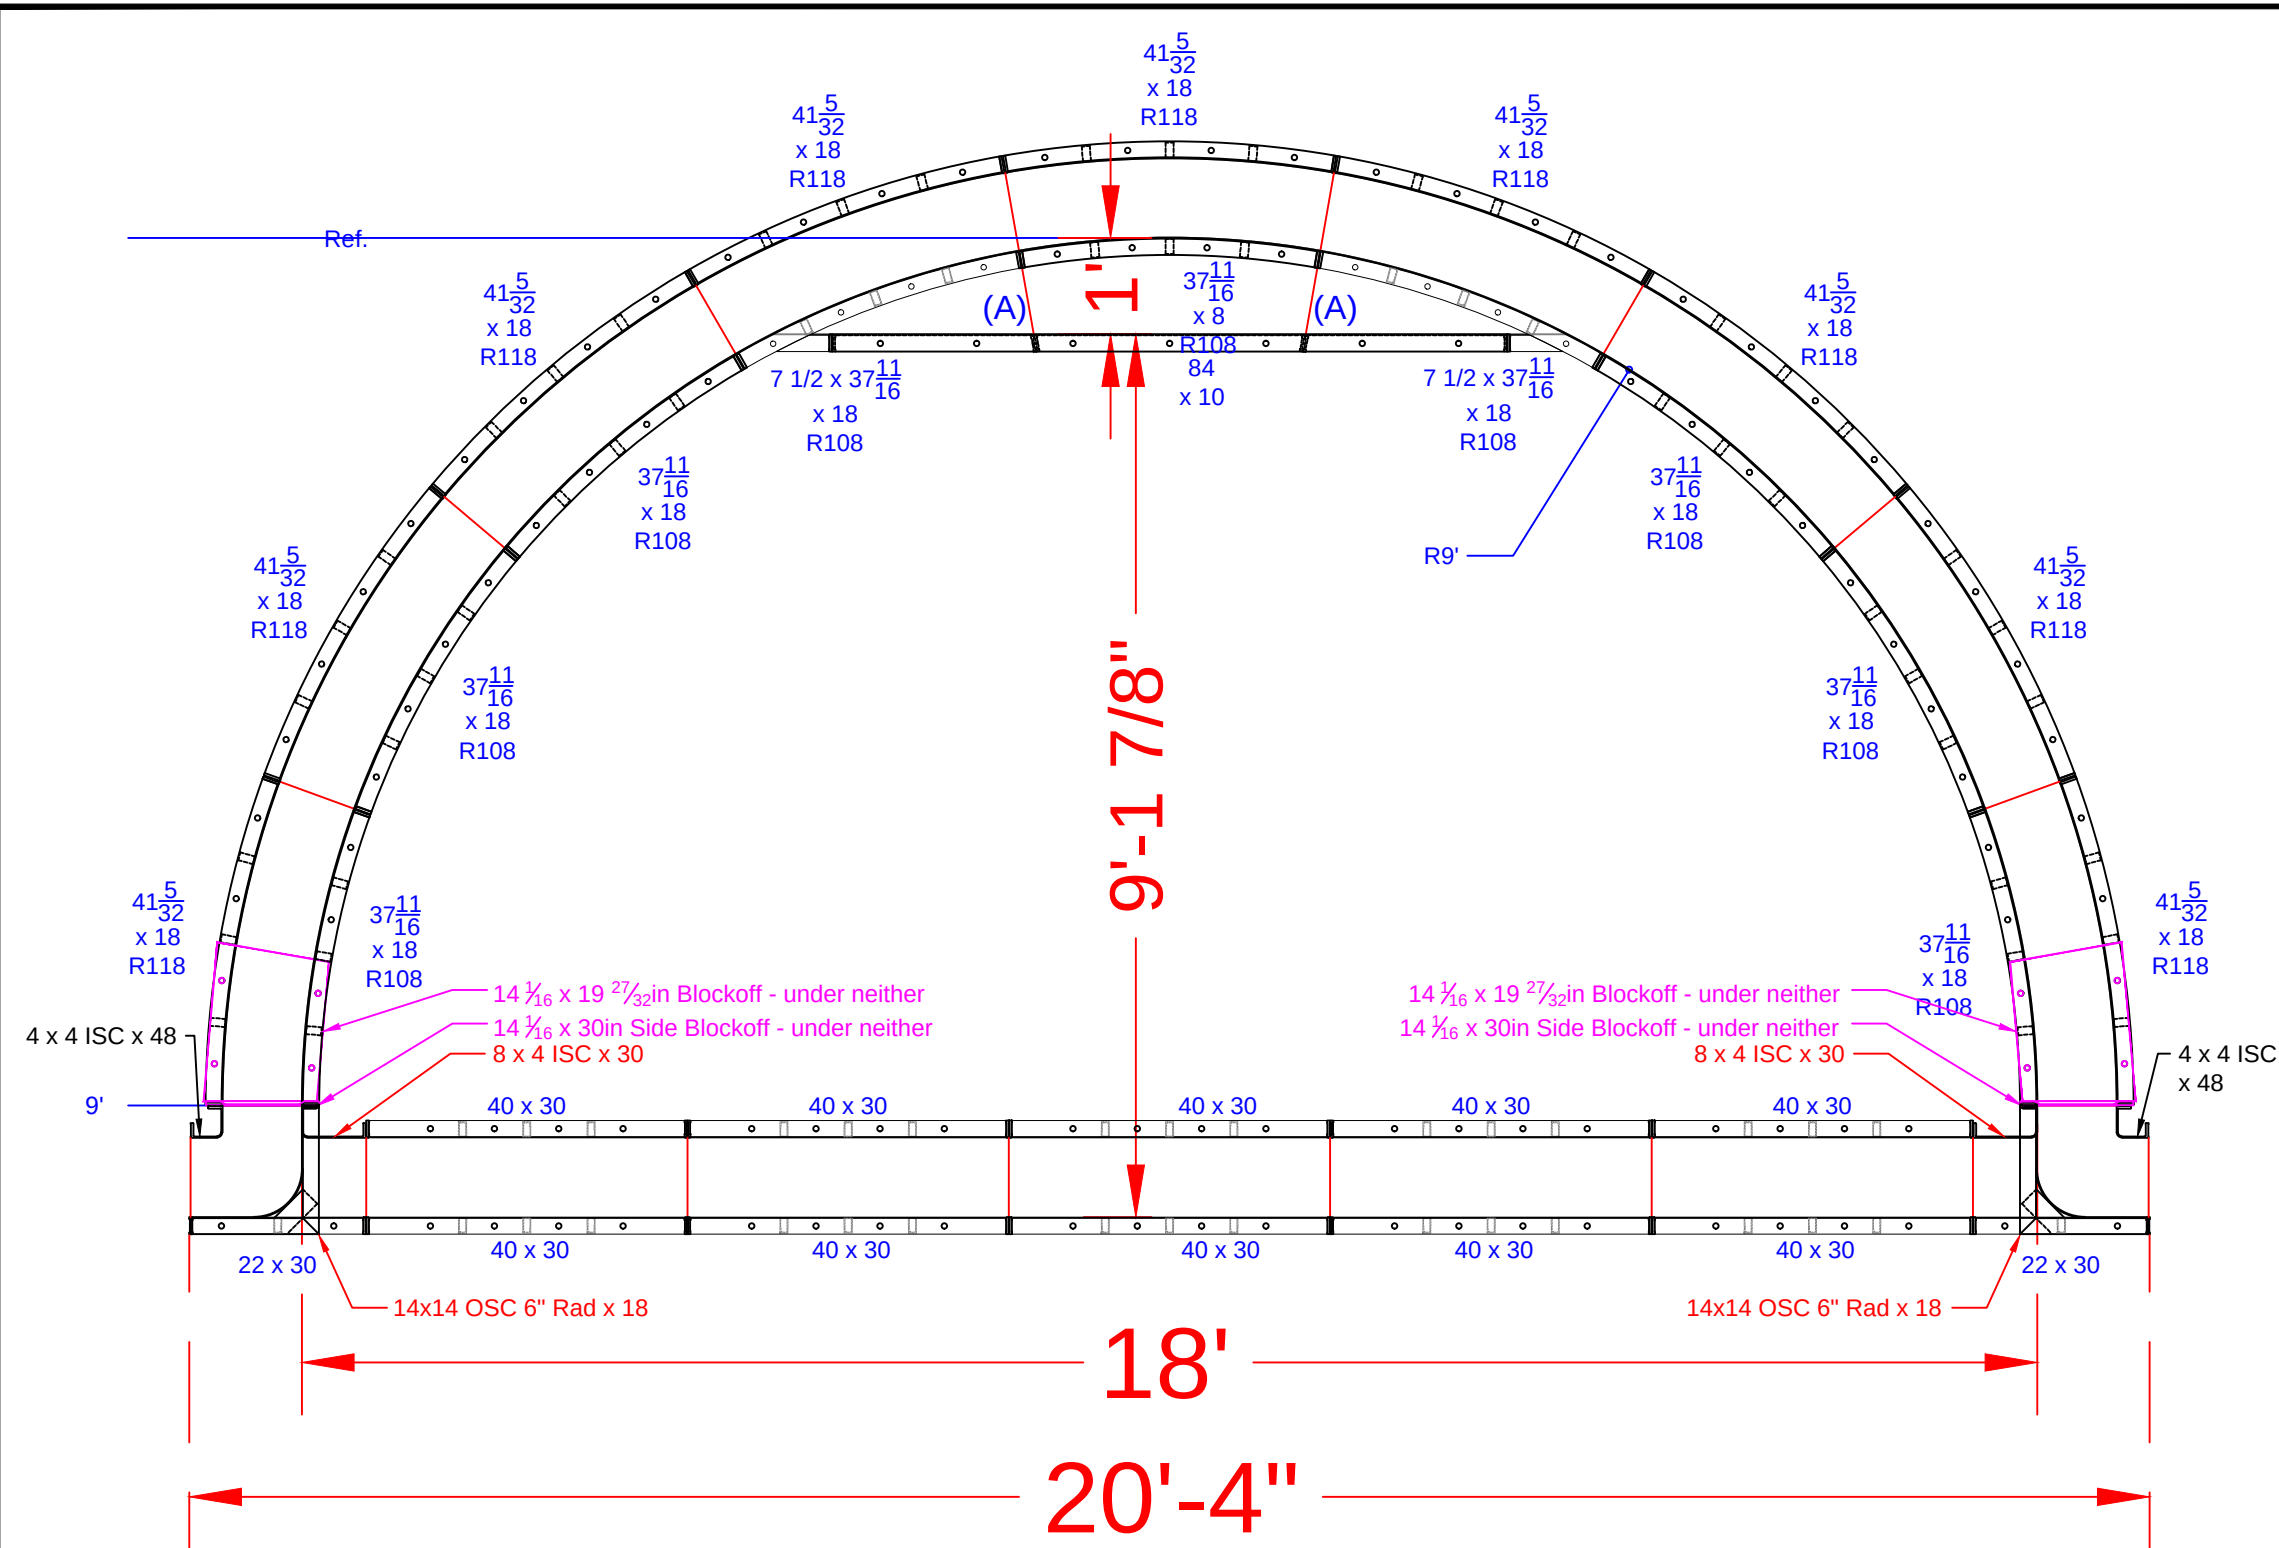

QTY.	DESCRIPTION
1	37 11/16 x 8 108R IS Panel - Top Riser
2	7 15/32 x 37 11/16 ISC Riser Side x 18 108R IS Panel
6	37 11/16 x 18 108R IS Panel
9	41 5/32 x 18 118R OS Panel
2	8 x 4 ISC x 30
2	4 x 4 ISC x 48
2	14 x14 OSC 6" Rad. x 18
1	84 x 10 Riser - 2nd Top
10	40 x 30 Wall Panel SA
2	22 x 30 Wall Panel SA
2	14 1/16 x 19 27/32 Blockoff
2	14 1/16 x 30 Blockoff

BURO - 9 Oxford Court

21'-4" x 35' - 44'-5" Concrete Wall - Freeform
w/ 8'-4" x 5'-4" Vinyl Covered Step & 10' x 18' Side
Sundeck & 3'-4" X 11'-4" Vinyl Covered Deep End
Step Out & Bench
Pool Perimeter = 143' Pool Area = 999 S. F.
Approximate Pool Gallons: 27,000 Gallons



Concrete Yards

- Total Yards: 25.5 yards (24.2 exact)

SUN DECK DETAIL			
JOB #: 555483			
DATE: 10-4-2019			
SCALE: 1' = 1/2 "			
DRAWN BY: SA			



SEASONAL WORLD
WE BUILD BACKYARDS!

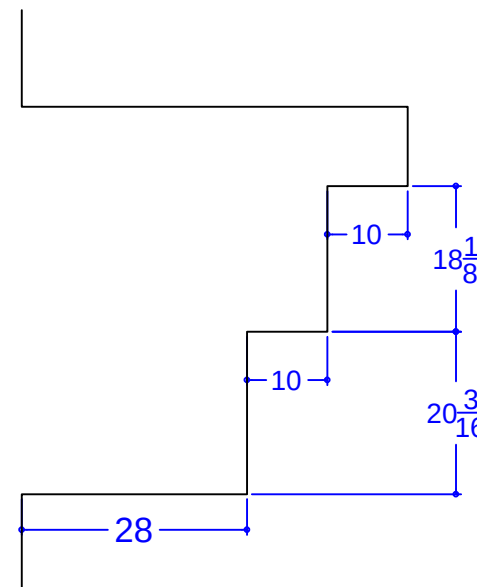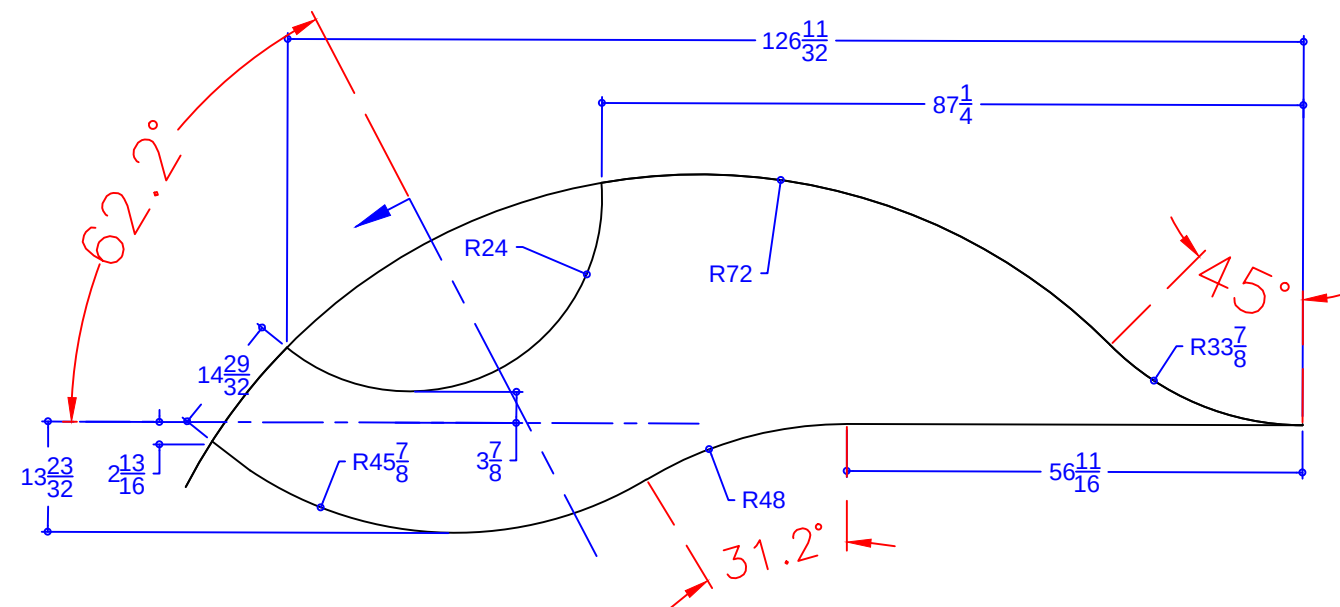

NOTE: Panels are painted dark green

21'-4" x 35' - 44'-5" Concrete Wall - Freeform
w/ 8'-4" x 5'-4" Vinyl Covered Step & 10' x 18' Side
Sundeck & 3'-4" X 11'-4" Vinyl Covered Deep End
Step Out & Bench
Pool Perimeter = 143' Pool Area = 999 S. F.
Approximate Pool Gallons: 27,000 Gallons
Concrete Yards
- Total Yards: 25.5 yards (24.2 exact)

SWIM-OUT DETAIL		
JOB #: 555483		
DATE: 10-4-2019		
DRAWN BY: SA		



SEASONAL WORLD
WE BUILD BACKYARDS!