


NODE POINT MEASUREMENTS

C-D= 20'-7"	I-J= 5'-9"
C-E= 36'-7"	I-K= 11'-5"
C-F= 39'-9"	I-L= 14'-8"
C-G= 28'-6"	I-M= 4'-11"
C-H= 28'-1"	I-N= 12'-3"
C-I= 20'-2"	
C-J= 17'-5"	J-K= 8'-11"
C-K= 8'-10"	J-L= 19'-6"
C-L= 34'-8"	J-M= 8'-7"
C-M= 24'-10"	J-N= 6'-7"
C-N= 14'-11"	
	K-L= 26'-1"
D-E= 16'-10"	K-M= 16'-1"
D-F= 29'-1"	K-N= 8'-9"
D-G= 14'-5"	
D-H= 25'-5"	L-M= 10'-11"
D-I= 26'-9"	L-N= 25'-10"
D-J= 28'-9"	
D-K= 22'-0"	M-N=14'-11"
D-L= 35'-11"	
D-M= 31'-1"	
D-N= 30'-9"	
E-F= 22'-5"	
E-G= 12'-10"	
E-H= 28'-1"	
E-I= 35'-7"	
E-J= 39'-7"	
E-K= 35'-6"	
E-L= 38'-6"	
E-M= 38'-5"	
E-N= 43'-7"	
F-G= 14'-8"	
F-H= 14'-9"	
F-I= 26'-8"	
F-J= 32'-4"	
F-K= 33'-9"	
F-L= 20'-9"	
F-M= 26'-6"	
F-N= 38'-6"	
G-H= 15'-5"	
G-I= 23'-1"	
G-J= 27'-7"	
G-K= 25'-0"	
G-L= 26'-1"	
G-M=25'-8"	
G-N= 32'-3"	
	RADII
	MEASUREMENTS
H-I= 11'-11"	C= 10'-10" r
H-J= 17'-9"	D= 10'-0" r
H-K= 20'-7"	E= 6'-10" r
H-L= 10'-10"	F= 8'-9" r
H-M= 12'-0"	G= 6'-0" r
H-N= 24'-1"	H= 6'-0" r
	I= 11'-0" r
	J= 6'-0" r
	K= 2'-10" r
	L= 4'-10" r
	M= 6'-0" r
	N= 3'-10" r

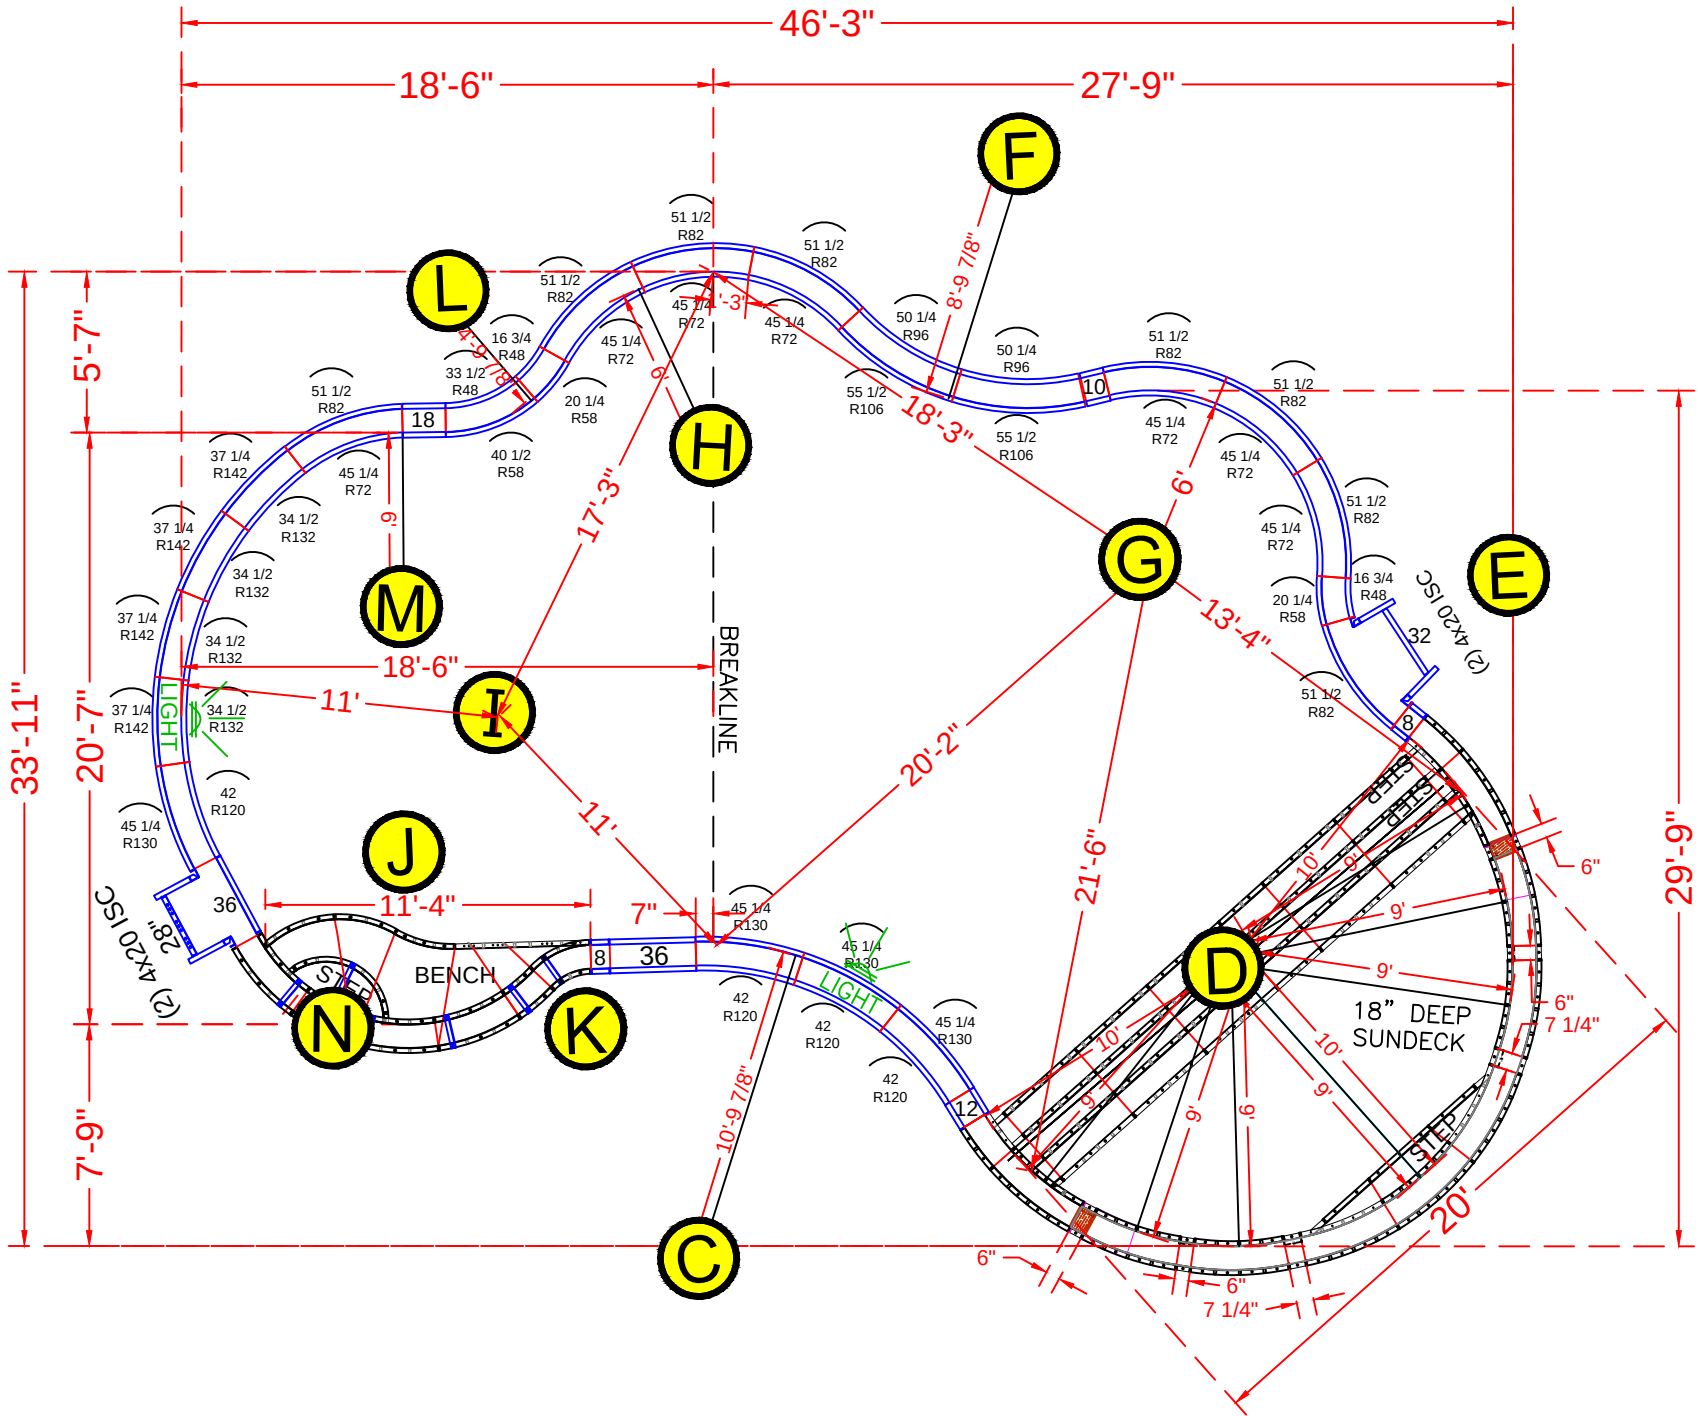

NOTE: SEE CONSTRUCTION PLANS FOR A-B POINTS AND POOL LOCATION

POOL PANEL DESCRIPTIONS

QTY.	DESCRIPTION
1	10' Radius Sundeck/Step Assembly
1	6' Radius Swimout (Green Panels)
4	4" x 20" x 48" Adj Offset Hinged ISC (Pilaster)
	STRAIGHT PANELS
5	8" x 48" Straight
2	10" x 48" Straight
2	12" x 48" Straight
2	18" x 48" Straight
1	28" x 48" Straight
1	32" x 48" Straight
3	36" x 48" Straight
	RADIUS PANELS
2	16 3/4" x 48" - 48" Radius Panel
2	20 1/4" x 48" - 58" Radius Panel
1	33 1/2" x 48" - 48" Radius Panel
1	40 1/2" x 48" - 58" Radius Panel
7	45 1/4" x 48" - 72" IS Radius Panel
8	51 1/2" x 48" - 82" OS Radius Panel
2	50 1/4" x 48" - 96" IS Radius Panel
2	55 1/2" x 48" - 106" OS Radius Panel
4	42" x 48" - 120" Radius Panel
4	45 1/4" x 48" - 130" Radius Panel
4	34 1/2" x 48" - 132" Radius Panel
4	37 1/4" x 48" - 142" Radius Panel

COOPER - 34 Shira Lane

20' x 29'-9" x 46'-3" - 10" Concrete Wall - Freeform
w/ Interior Vinyl Covered Step / Sun Deck Combo
& Deep End Bench w/ Step Out
Pool Perimeter = 132 Ln. Ft.
Pool Area = 993 Sq. Ft.
Approximate Pool Gallons: 32,900 Gallons
Concrete Yards
- Pool Walls & Sundeck: 22 Yards

PANEL LAYOUT



JOB #: 555689
DATE: 1-28-2022
DRAWN BY: SA

REVISIONS



SEASONAL WORLD
WE BUILD BACKYARDS!

QTY.	DESCRIPTION
1	37 11/16 x 8 108R IS Panel - Top Riser
2	7 15/32 x 37 11/16 ISC Riser Side x 18 108R IS Panel
6	37 11/16 x 18 108R IS Panel
2	8 x 18 27/32 ISC Riser Side x 48 108R IS Panel
7	41 5/32 x 18 118R OS Panel
2	41 5/32 x 48 118R OS Panel
2	20 9/16 x 48 118R OS Panel
2	7 5/16 x 12 ISC x 10 108R IS Panel
2	5 3/4 x 15 21/32 ISC x 30 108R IS Panel
1	84 x 10 Riser - 2nd Top
6	80 x 10 Risers - Lower Wall
3	40 x 10 Risers - Lower Wall
3	24 3/8 x 10 Risers - Lower Wall
5	40 x 30 Wall Panel SA
1	24 3/8 x 30 Wall Panel SA
4	7 1/4 x 18 Wall Panel SA
8	6 x 18 Wall Panel SA
2	14 1/16 x 19 27/32 Blockoff
2	14 1/16 x 30 Blockoff

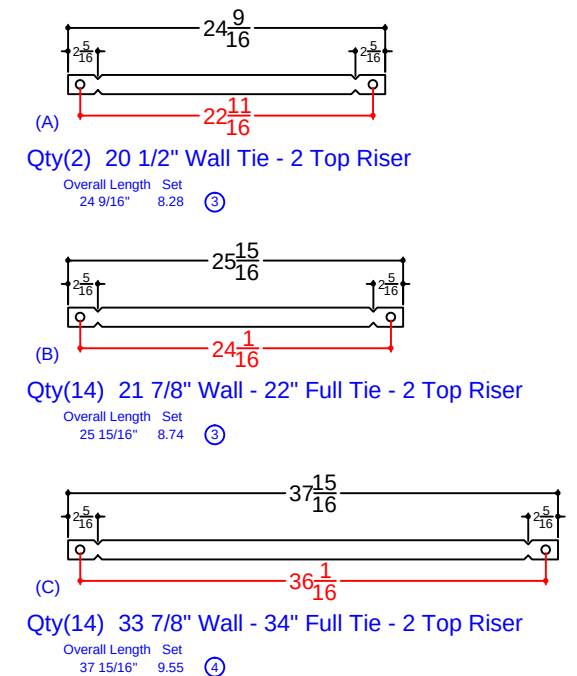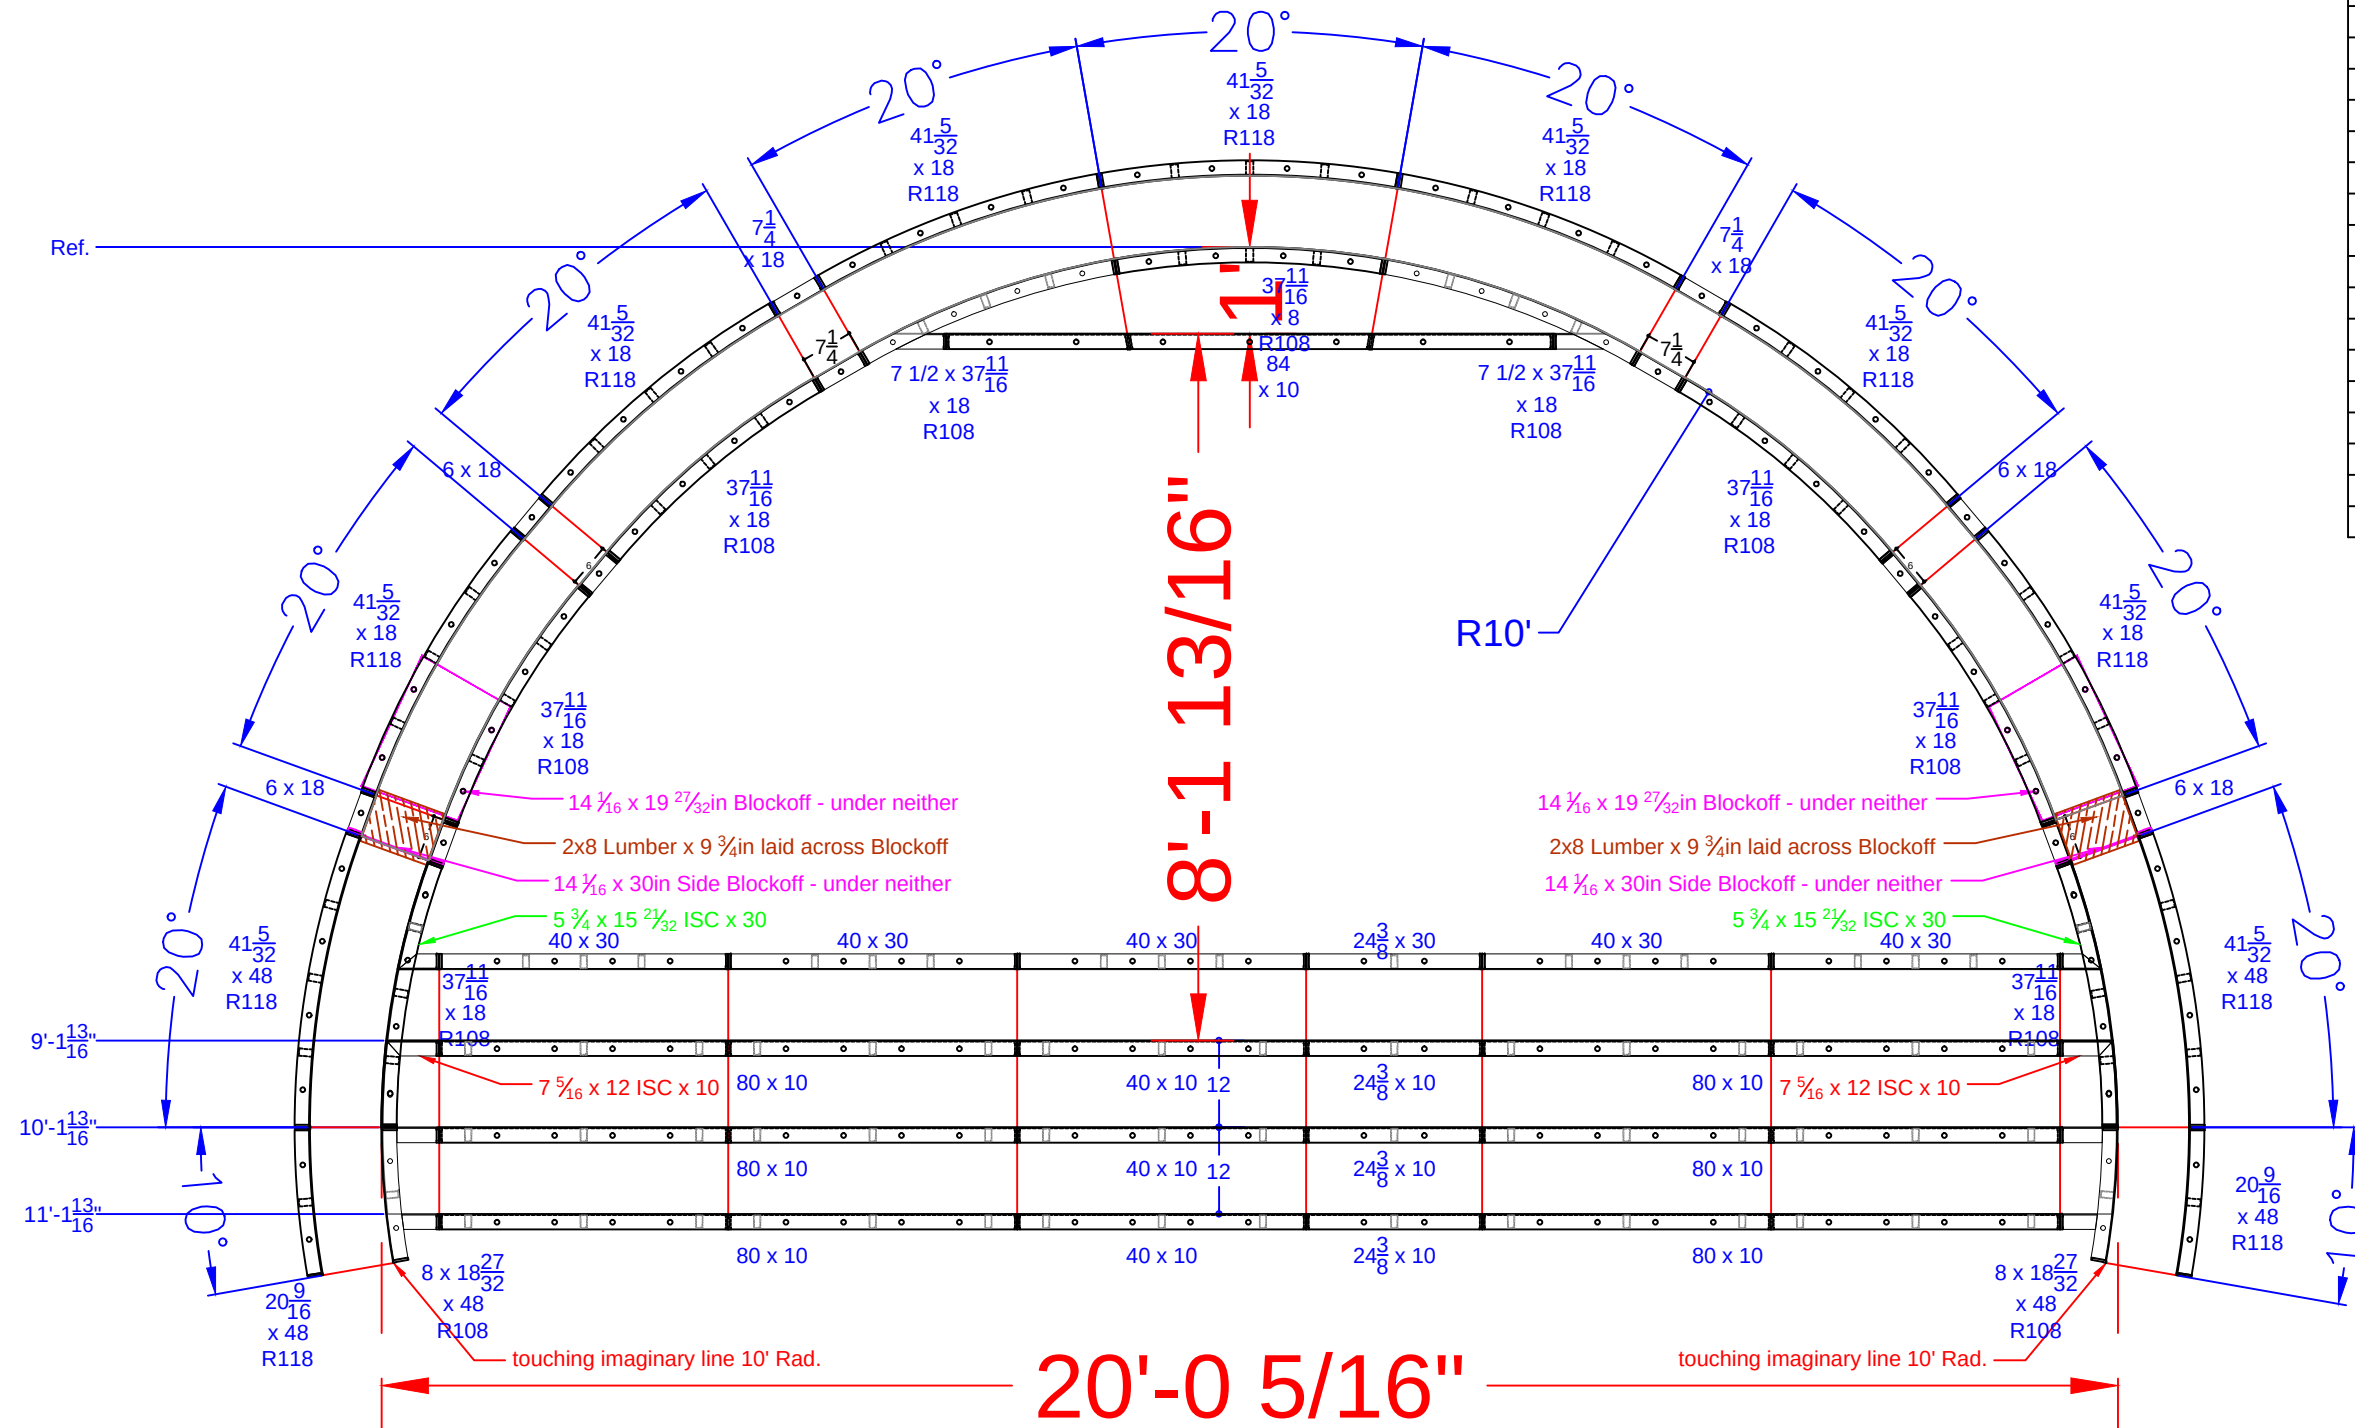

20' x 29'-9" x 46'-3" - Concrete / Vinyl - Freeform
w/ Interior Vinyl Covered Step / Sun Deck Combo
& Deep End Bench w/ Step Out
Pool Perimeter = 132 Ln. Ft.
Pool Area = 993 Sq. Ft.
Approximate Pool Gallons: 32,900 Gallons


Concrete Yards
- Pool Walls & Sundeck: 22 Yards

SUN DECK / STEP DETAIL			
JOB #: 555689 DATE: 1-24-2022 SCALE: 1' = 1/8 " DRAWN BY: SA			



SEASONAL WORLD

WE BUILD BACKYARDS!

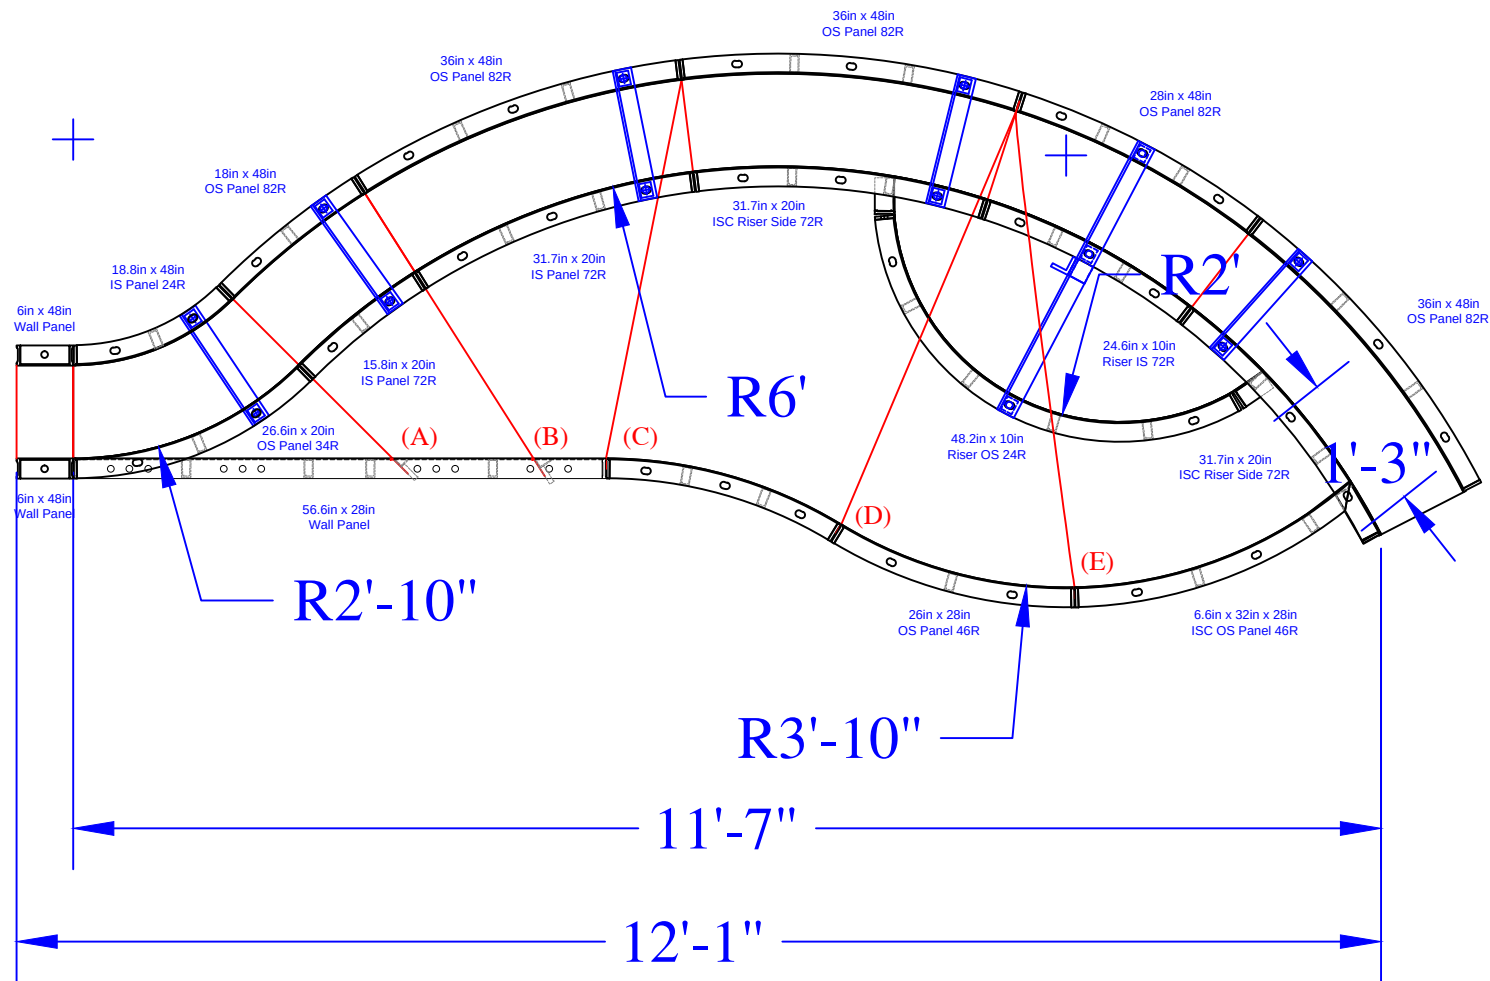


COOPER - 34 Shira Lane

20' x 29'-9" x 46'-3" - Concrete / Vinyl - Freeform
w/ Interior Vinyl Covered Step / Sun Deck Combo
& Deep End Bench w/ Step Out
Pool Perimeter = 132 Ln. Ft.
Pool Area = 993 Sq. Ft.
Approximate Pool Gallons: 32,900 Gallons

Concrete Yards

- Pool Walls & Sundeck: 22 yards

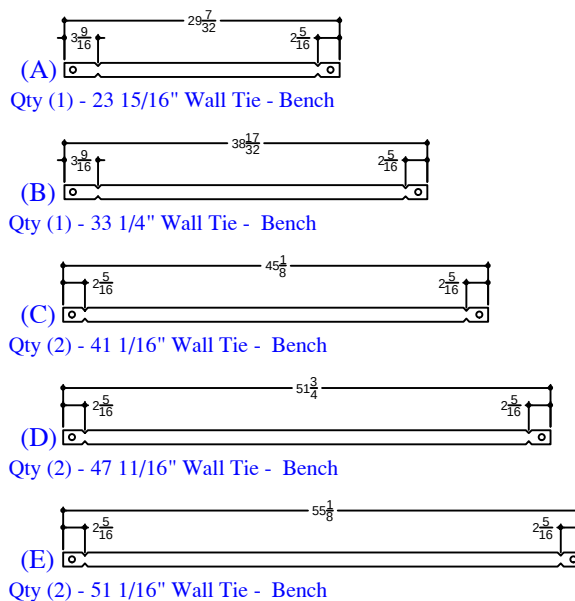

SWIM-OUT

DATE: 1-8-2022

JOB #: 555689

DRAWN BY: SA



SEASONAL WORLD
WE BUILD BACKYARDS!

SWIMOUT PANELS (Dark Green)

QTY	DESCRIPTION
2	6in x 48in Straight Wall Panel
1	18in x 48in OS Panel 82R
1	28in x 48in OS Panel 82R
3	36in x 48in OS Panel 82R
1	18.8in x 48in IS Panel 24R
1	56.6in x 28in Wall Panel
1	26.3in x 28in IS Panel 48R
1	26in x 28in OS Panel 46R
1	15.8in x 20in IS Panel 72R
1	31.7in x 20in IS Panel 72R
1	26.6in x 20in OS Panel 34R
1	6.6 x 32in x 28in ISC OS Panel 46R
1	24.6in x 10in Riser IS 72R - Top
2	31.7in x 20in 4in ISC Riser Side 72R
1	48.2in x 10in Riser OS 24R - Bottom
5	Parapet Brackets for 10in Wall
1	Parapet Brackets for 18in Step
1	23 15/16" Wall Tie "A"- Bench
1	33 1/4" Wall Tie "B"- Bench
2	41 1/16" Wall Tie "C"- Bench
2	47 11/16" Wall Tie "D"- Bench
2	51 1/16" Wall Tie "E"- Bench