

NODE POINT MEASUREMENTS

C-D= 6'-4" I-J= 9'-2"
C-E= 7'-2" I-K= 12'-10"
C-F= 10'-2" I-L= 23'-11"
C-G= 7'-3" I-M= 17'-11"
C-H= 15'-10" I-N= 28'-0"
C-I= 19'-6" J-K= 8'-11"
C-J= 21'-3" J-L= 14'-10"
C-K= 29'-8" J-M= 24'-10"
C-L= 28'-7" J-N= 25'-6"
C-M=13'-10"
C-N= 12'-7" K-L= 18'-7"

D-E= 1'-0" K-M=30'-8"
D-F= 4'-3" K-N= 34'-5"
D-G= 4'-8" L-M=37'-2"
D-H=10'-9" L-N= 25'-7"
D-I= 16'-11"
D-J= 16'-2" M-N=26'-5"
D-K= 25'-0"
D-L= 22'-3"
D-M=17'-9"
D-N= 11'-2"


RADII MEASUREMENTS

E-F= 3'-3" r
E-G= 5'-5" r
E-H= 10'-8" r
E-I= 16'-2" r
E-J= 15'-3" r
E-K= 24'-0" r
E-L= 21'-5" r
E-M=18'-0" r
E-N= 11'-10" r
F-G= 8'-2" r
F-H= 10'-10" r
F-I= 14'-0" r
F-J= 12'-0" r
F-K= 20'-10" r
F-L= 18'-10" r
F-M= 19'-2" r
F-N= 14'-2" r
G-H= 8'-10" r
G-I= 21'-6" r
G-J= 20'-1" r
G-K= 28'-11" r
G-L= 23'-6" r
G-M=20'-9" r
G-N= 6'-7" r
H-I= 24'-3" r
H-J= 19'-3" r
H-K= 27'-8" r
H-L= 16'-10" r
H-M=28'-6" r
H-N= 8'-10" r

H-I= 24'-3" r
H-J= 19'-3" r
H-K= 27'-8" r
H-L= 16'-10" r
H-M=28'-6" r
H-N= 8'-10" r

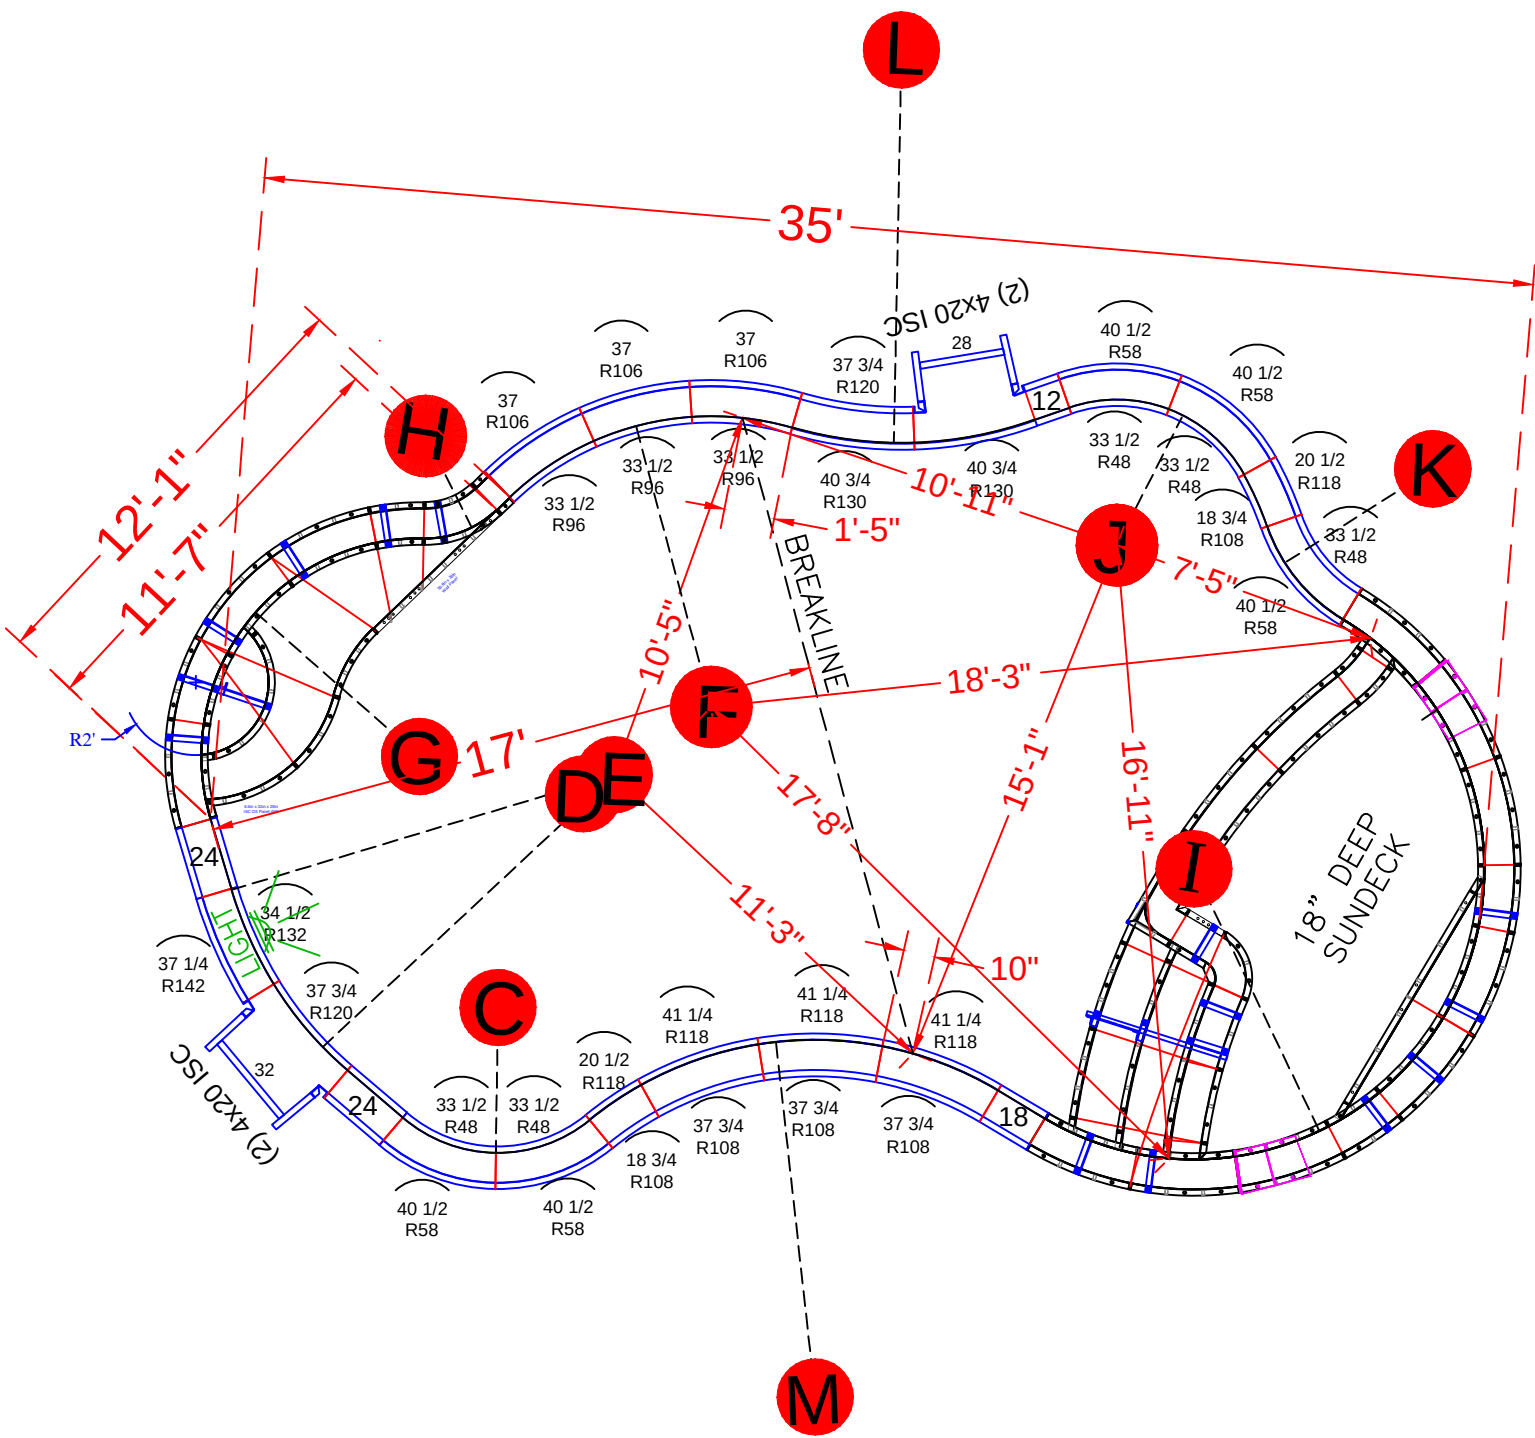

NOTE: SEE CONSTRUCTION PLANS FOR POOL AND A-B LOCATION

POOL PANEL DESCRIPTIONS

QTY.	DESCRIPTION
1	8' Radius Sundek/Step Assembly (Lime Panels)
1	6' Radius Swimout (Green Panels)
4	4" x 20" x 48" Adj Offset Hinged ISC (Pilaster)
	STRAIGHT PANELS
2	12" x 48" Straight
2	18" x 48" Straight
4	24" x 48" Straight
1	28" x 48" Straight
1	32" x 48" Straight
	RADIUS PANELS
5	33 1/2" x 48" - 48" Radius Panel
5	40 1/2" x 48" - 58" Radius Panel
3	33 1/2" x 48" - 96" IS Radius Panel
3	37" x 48" - 106" OS Radius Panel
2	18 3/4" x 48" - 108" Radius Panel
2	20 1/2" x 48" - 118" Radius Panel
3	37 3/4" x 48" - 108" Radius Panel
3	41 1/4" x 48" - 118" Radius Panel
2	37 3/4" x 48" - 120" Radius OS Panel
2	40 3/4" x 48" - 130" Radius IS Panel
1	34 1/2" x 48" - 132" Radius Panel
1	37 1/4" x 48" - 142" Radius Panel

COTTRELL - 172 Burlington Path Road

16' x 21" x 35' - 10" Concrete Wall - Vision
w/ Interior Vinyl Covered Steps / Sun Deck
Pool Perimeter = 95 Ln. Ft.
Pool Area = 564 Sq.Ft.
Approximate Pool Gallons: 15240 Gallons
Concrete Yards
- Pool Walls & Sundek: 17.5 yards


PANEL LAYOUT

JOB #: 2020-1718
DATE: 1-22-2021
DRAWN BY: SA


REVISIONS




TIES:

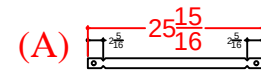




1/4" BB

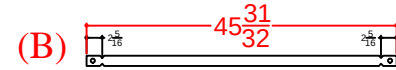

1/4" B

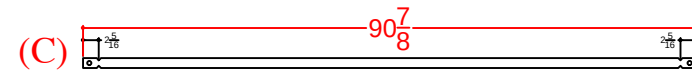

1/4" B

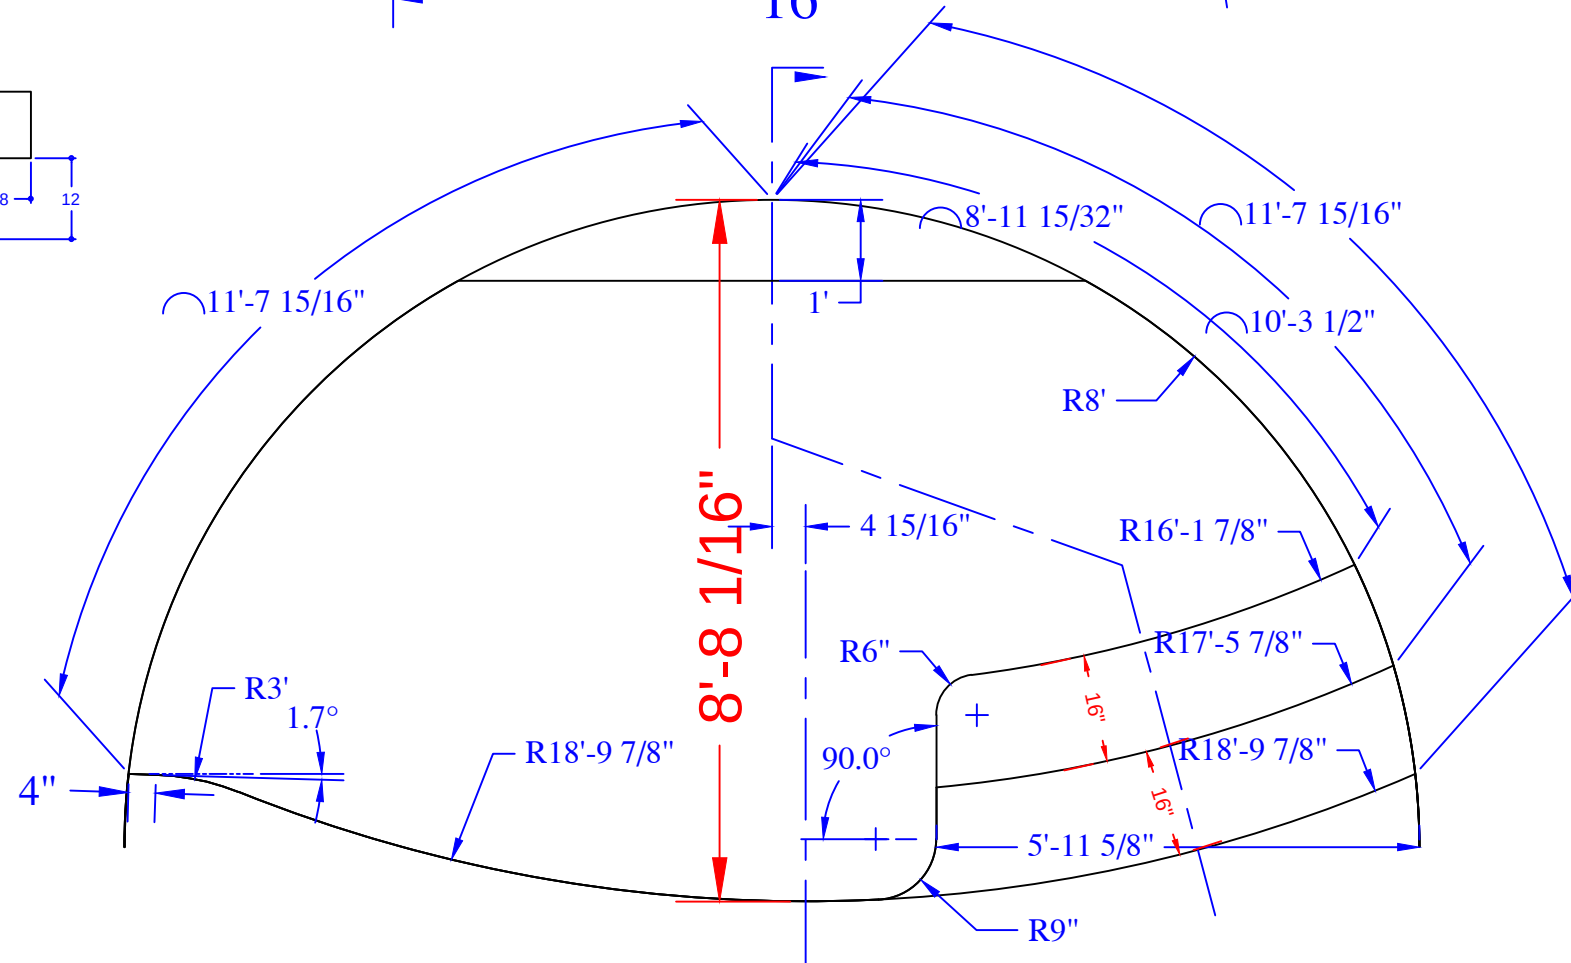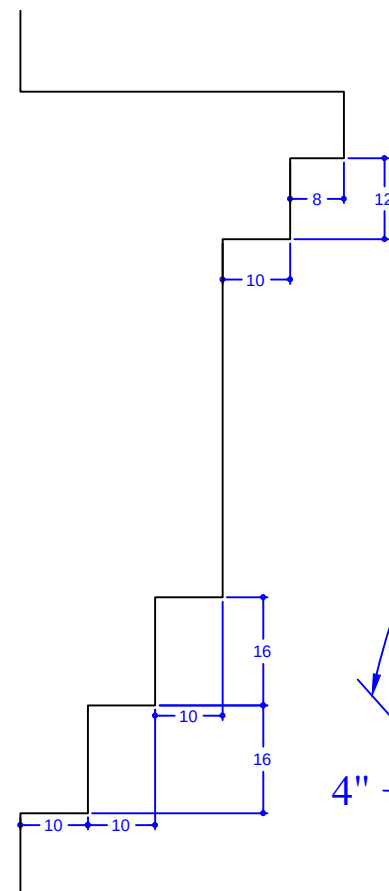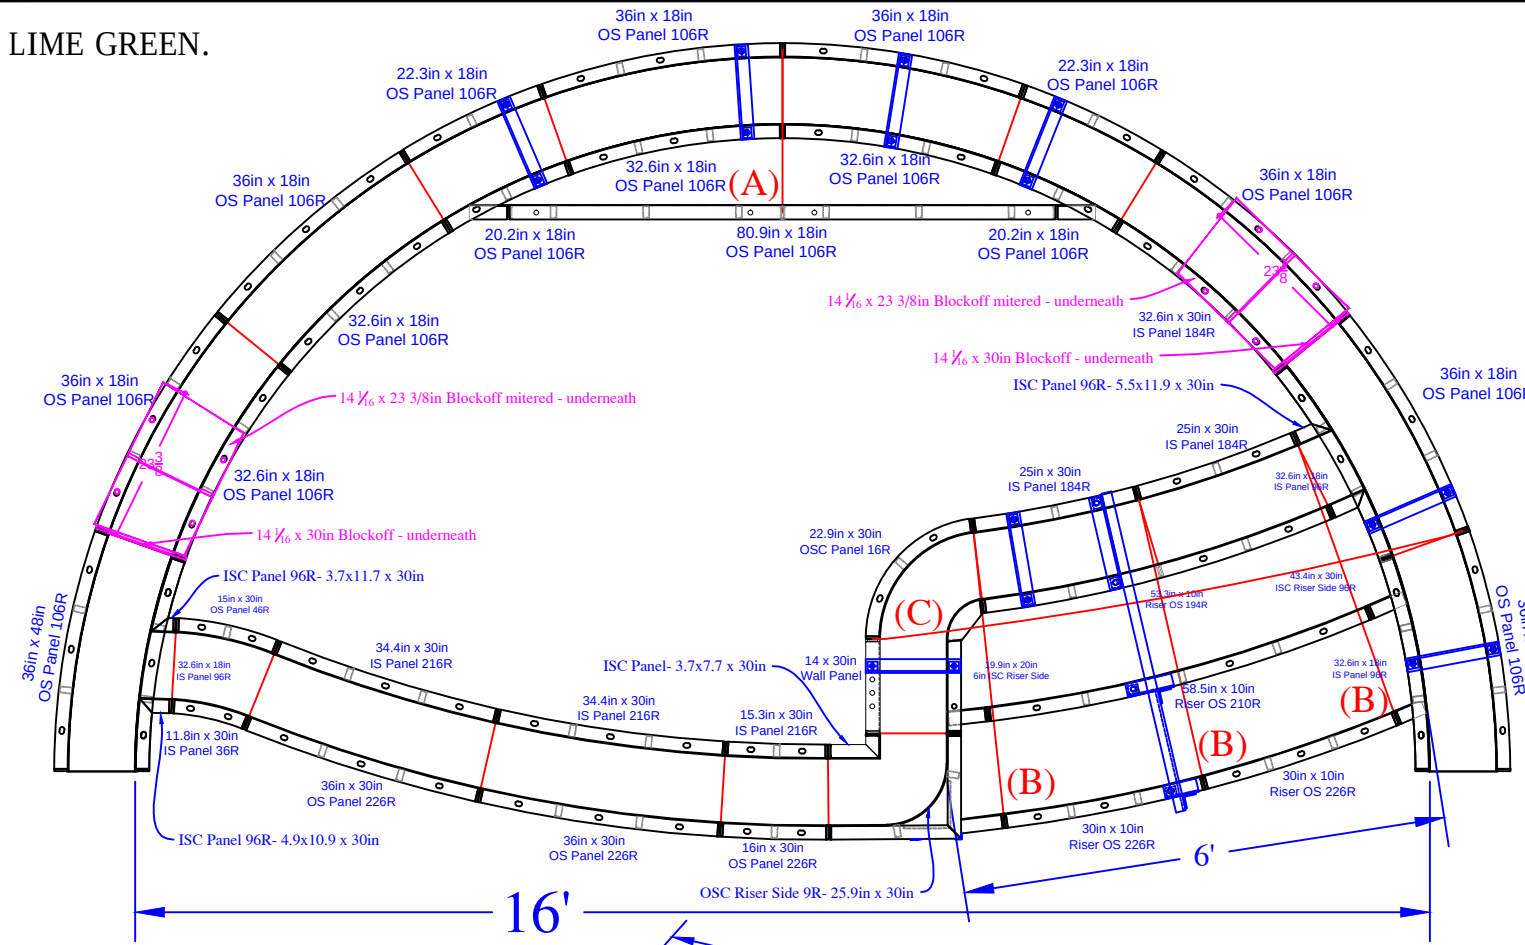

QTY	DESCRIPTION
3	36in x 48in OS Panel 106R
1	16in x 30in OS Panel 226R
2	36in x 30in OS Panel 226R
1	15.3in x 30in IS Panel 216R
2	34.4in x 30in IS Panel 216R
1	15in x 30in OS Panel 46R
1	11.8in x 30in IS Panel 36R
2	25in x 30in IS Panel 184R
1	14in x 30in Wall Panel
2	22.3in x 18in OS Panel 106R
5	36in x 18in OS Panel 106R
6	32.6in x 18in IS Panel 96R
1	4.9in x 10.9in x 30in ISC Panel 96R
1	3.7in x 11.7in x 30in ISC Panel 96R
1	5.5in x 11.9in x 30in ISC Panel 96R
1	3.7in x 7.7in x 30in ISC Panel
1	22.9in x 30in OSC Panel 16R
2	32.6in x 8in Riser IS 96R - Top Upper
2	20.2in x 18in ISC Riser Side 96R
1	43.4in x 30in ISC Riser Side 96R
1	19.9in x 20in 6in ISC Riser Side
1	25.9in x 30in OSC Riser Side 9R
1	80.9in x 10in Riser - Bottom Upper
1	53.3in x 10in Riser OS 194R- Top Lower
1	58.5in x 10in Riser OS210R- 2nd Top Lower
2	30in x 10in Riser OS226R- Bottom Lower
2	14 1/6in x 23.3in Blockoff mitered
2	14 1/6in x 30in Blockoff
8	Parapet Brackets - 10in Wall
1	Parapet Brackets - 42in Wall
1	22" Full Wall Tie "A"- 2nd Top Rise
3	41 29/32" Wall Tie "B"- Bottom Rise
2	86 13/16" Wall Tie "C"- Bottom Wall

COTTRELL - 172 Burlington Path Road





Concrete Yards

- Pool Walls & Sundeck: 17.5 yards

SUN DECK DETAIL			
JOB #: 20201718			
DATE: 10-8-2020			
DRAWN BY: SA			



SEASONAL WORLD

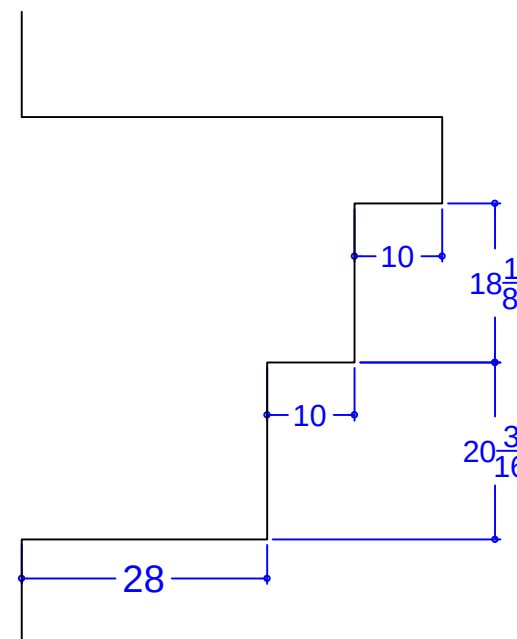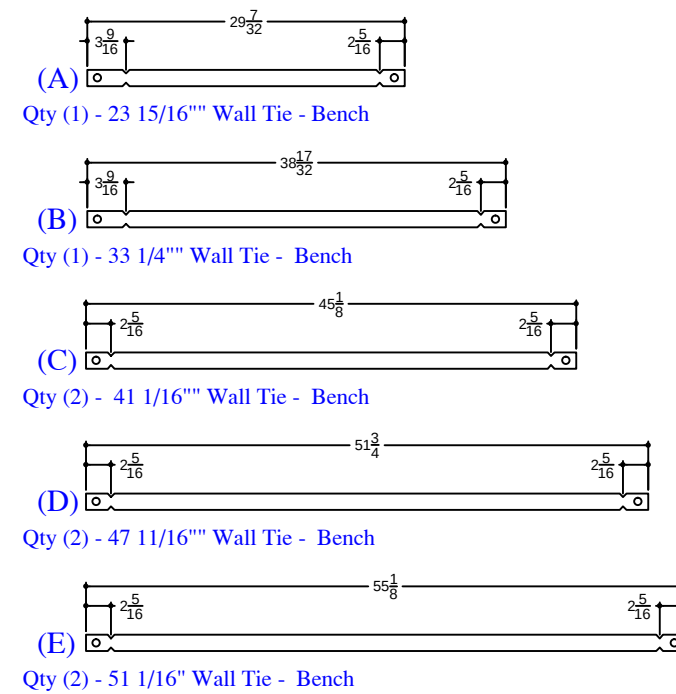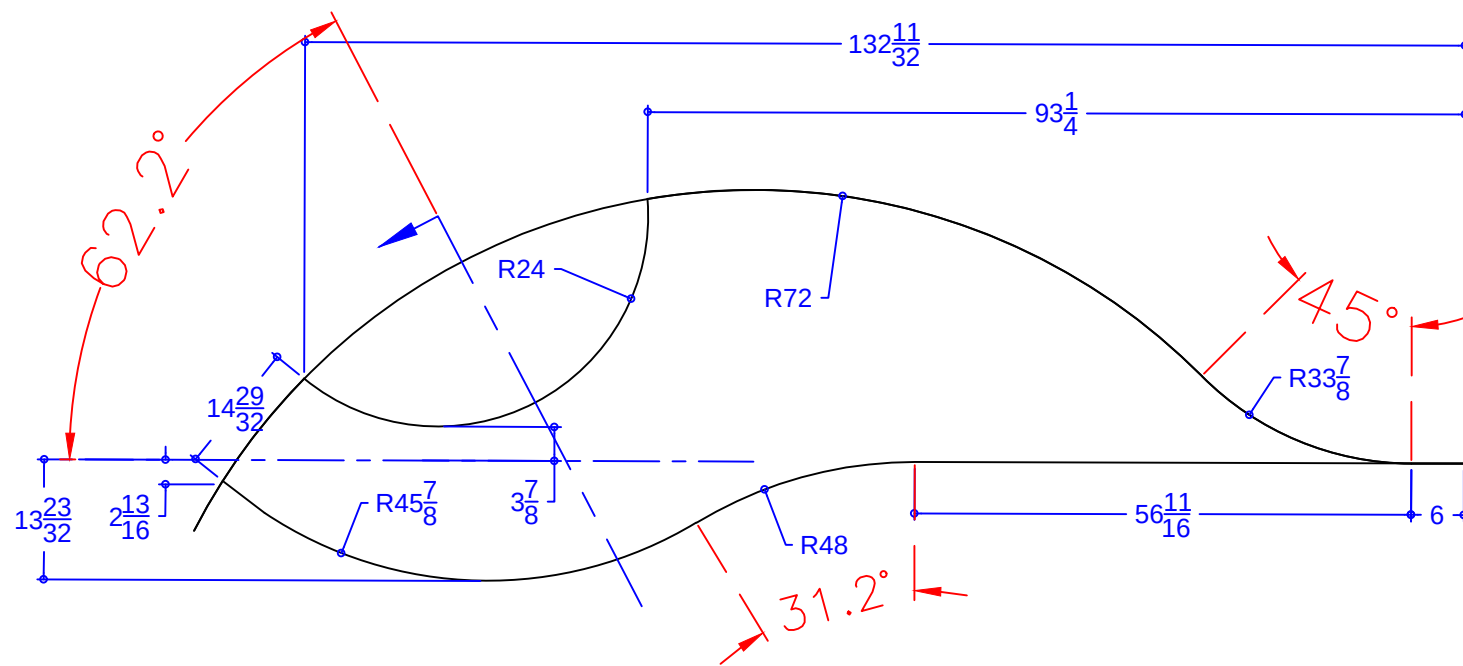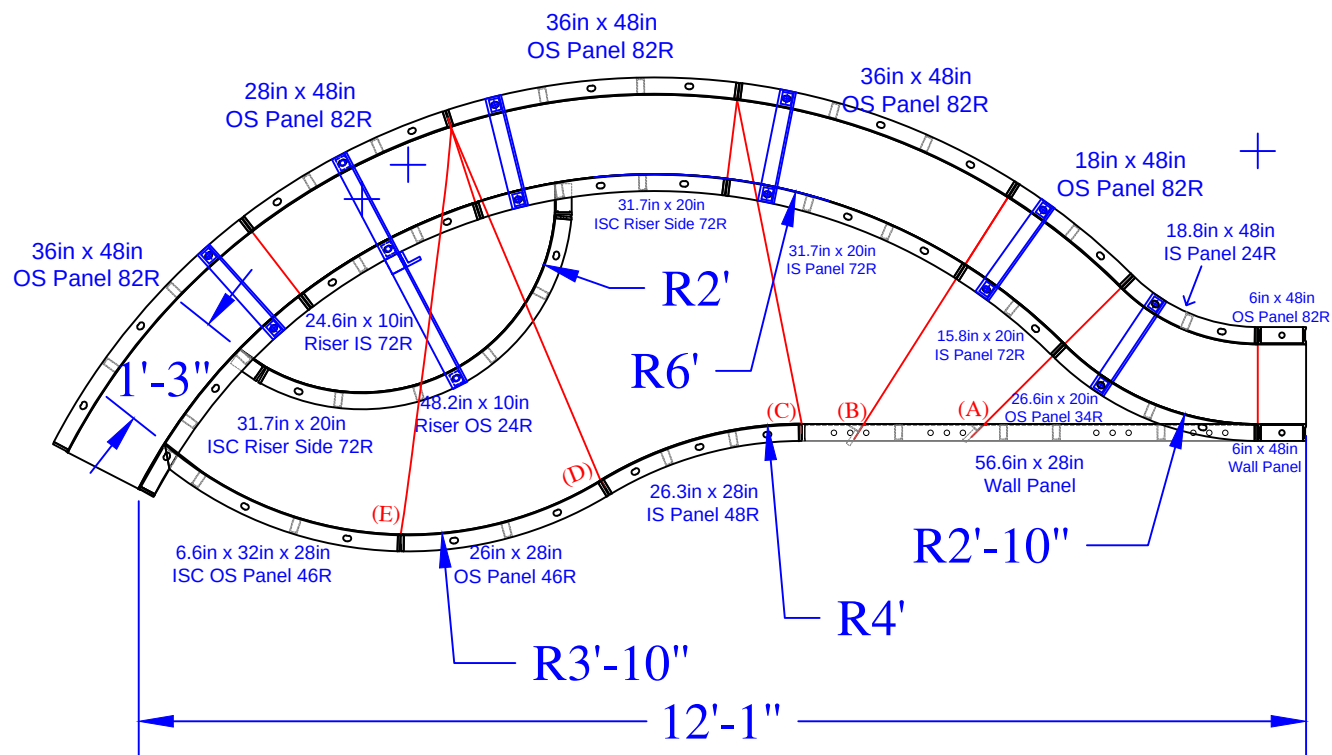

QTY	DESCRIPTION
2	6in x 48in Wall Panel
1	18in x 48in OS Panel 82R
1	28in x 48in OS Panel 82R
3	36in x 48in OS Panel 82R
1	18.8in x 48in IS Panel 24R
1	56.6in x 28in Wall Panel
1	26.3in x 28in IS Panel 48R
1	26in x 28in OS Panel 46R
1	15.8in x 20in IS Panel 72R
1	31.7in x 20in IS Panel 72R
1	26.6in x 20in OS Panel 34R
1	6.6 x 32in x 28in ISC OS Panel 46R
1	24.6in x 10in Riser IS 72R - Top
2	31.7in x 20in 4in ISC Riser Side 72R
1	48.2in x 10in Riser OS 24R - Bottom
5	Parapet Brackets for 10in Wall
1	Parapet Brackets for 18in Step
1	23 15/16" Wall Tie "A"- Bench
1	33 1/4" Wall Tie "B"- Bench
2	41 1/16" Wall Tie "C"- Bench
2	47 11/16" Wall Tie "D"- Bench
2	51 1/16" Wall Tie "E"- Bench

COTTRELL - 172 Burlington Path Road

16' x 21" x 35' - 10" Concrete Wall - Vision
w/ Interior Vinyl Covered Steps / Sun Deck
Pool Perimeter = 95 Ln. Ft.

Pool Area = 564 Sq.Ft.

Approximate Pool Gallons: 15240 Gallons

Concrete Yards

- Pool Walls & Sundeck: 17.5 yards

SWIM-OUT DETAIL

JOB #: 2020-1718
DATE: 1-22-2021
DRAWN BY: SA



SEASONAL WORLD
WE BUILD BACKYARDS!