


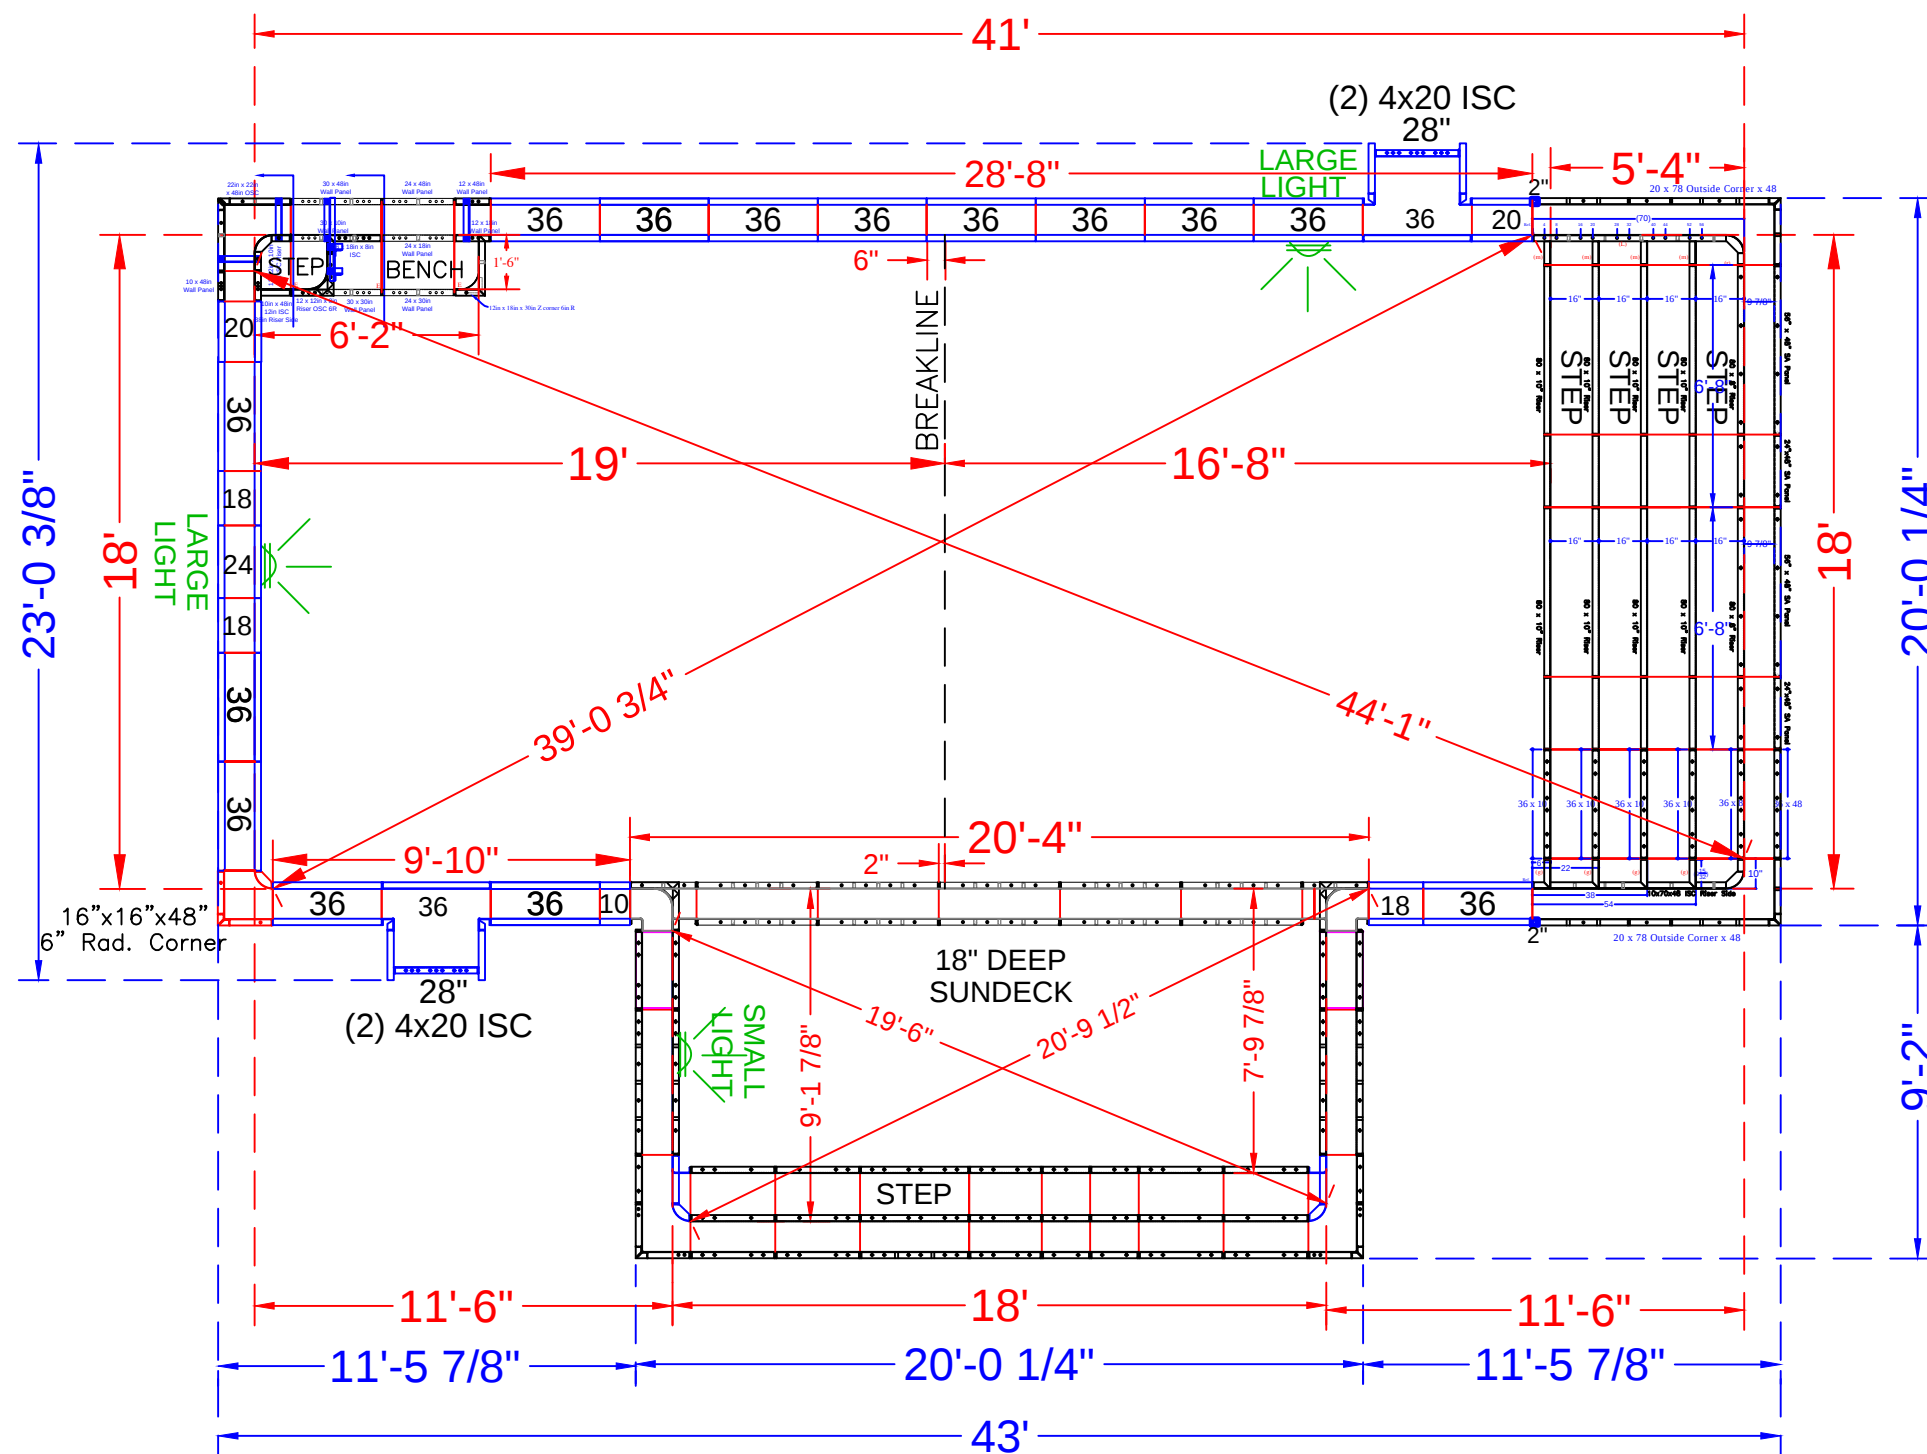

NOTE: SEE CONSTRUCTION DRAWING FOR POOL LOCATION

POOL PANEL DESCRIPTIONS	
QTY.	DESCRIPTION
See Detail Page } 1	18' Rectangle Step Assembly
See Detail Page } 1	18' Rectangle Side Sundeck Assembly
See Detail Page } 1	6'-2" Inside Rectangle Bench Assembly w/Step Out
	Corner Panels
Skimmer Sides } 4	4" x 20" x 48" Adj Offset Hinged ISC (Pilaster)
	1 16" x 16" w/ 6" Radius Inside Corner-SA
	Straight Panels
	2 2" x 48" Panel
	2 10" x 48" Panel
	6 18" x 48" Panel
	4 20" x 48" Panel
	2 24" x 48" Panel
	2 28" x 48" Panel
	30 36" x 48" Panel

CURTO - 7 Risa Benjamin Way

18' x 41' - Concrete / Vinyl - Rectangle
w/ Full Width Entry Step, Side Sun Deck
& Deep End Bench w/ Step Out
Pool Perimeter: 135 Ln. Ft.
Pool Area: 903 Sq. Ft.
Approximate Pool Gallons: 22,300 Gallons

PANEL LAYOUT





JOB #: 2022-1721
DATE: 10-13-2022
DRAWN BY: SA

	REVISIONS		



SEASONAL WORLD
WE BUILD BACKYARDS!

*ALL BACK WALLS ARE 48" TALL

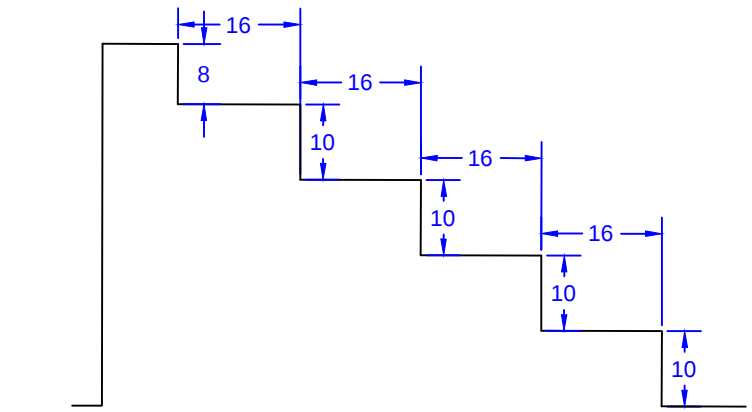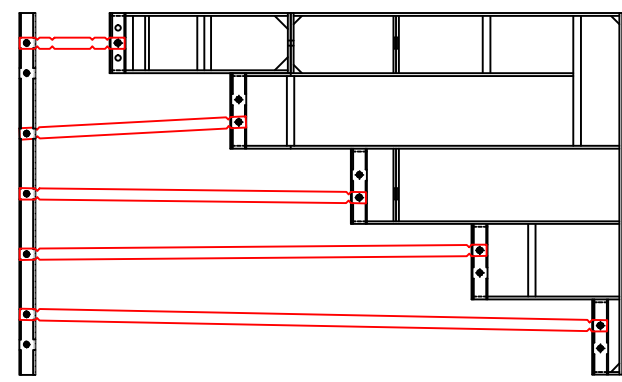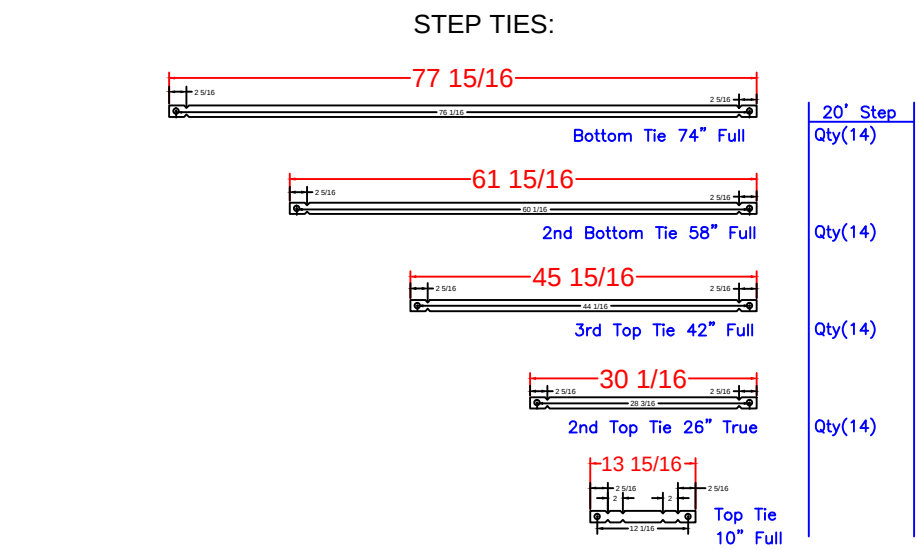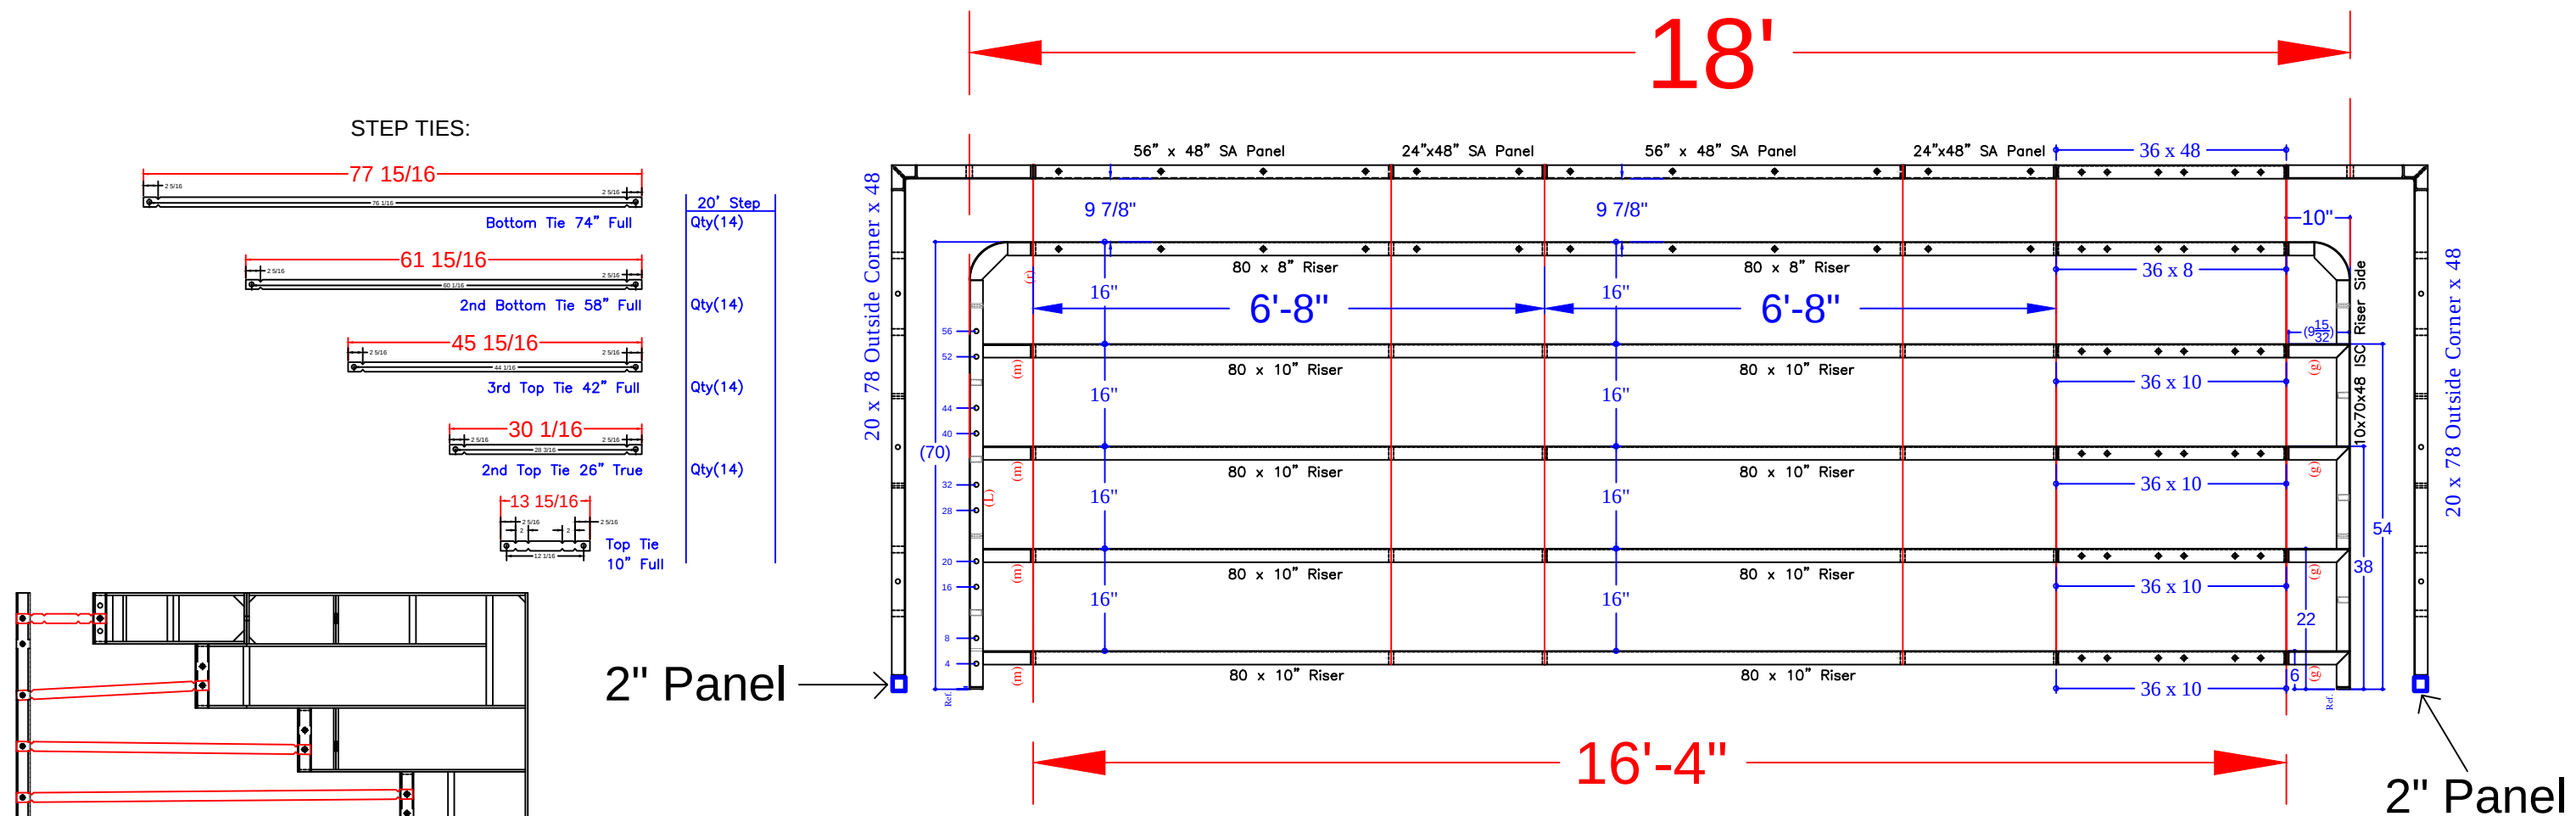

2" Panel

2" Panel

Notes:

*from 8'-4" Outside End Step Assembly w/ 6" R. Corners {

*from 8'-4" Outside End Step Assembly w/ 24" R. Corners {

STEP PANEL DESCRIPTIONS

QTY.	DESCRIPTION
8	80 x 10 Risers
2	80 x 8 Top Riser
2	24 x 48 SA Panel
2	56 x 48 SA Panel-Back Wall
2	20 x 78 Outside Corner x 48
4	36 x 10 Riser
1	36 x 8 Riser
2	10 x 70 x 48 ISC Riser Sides (Right & Left)

CURTO - 7 Risa Benjamin Way


18' x 41' - Concrete / Vinyl - Rectangle
w/ Full Width Entry Step, Side Sun Deck
& Deep End Bench w/ Step Out
Pool Perimeter: 135 Ln. Ft.
Pool Area: 903 Sq. Ft.
Approximate Pool Gallons: 22,300 Gallons

Concrete Yards: 28.5 yards

STEP DETAIL			
JOB #: 2022-1721			
DATE: 10-13-2022			
DRAWN BY: SA			



SEASONAL WORLD
WE BUILD BACKYARDS!

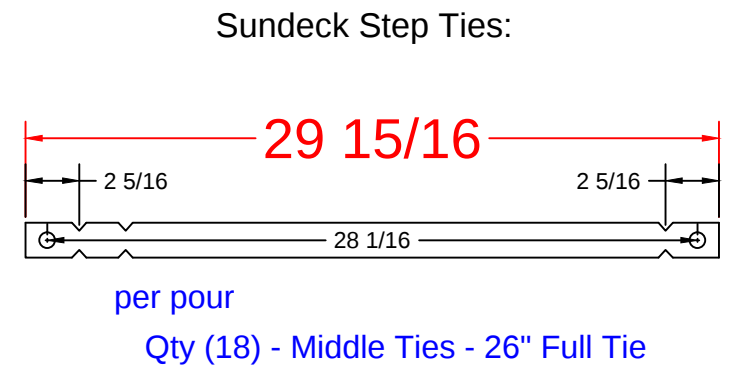

18' x 41' - Concrete / Vinyl - Rectangle
w/ Full Width Entry Step, Side Sun Deck
& Deep End Bench w/ Step Out
Pool Perimeter: 135 Ln. Ft.
Pool Area: 903 Sq. Ft.
Approximate Pool Gallons: 22,300 Gallons


SUN DECK DETAIL

DATE: 10-13-2022



SEASONAL WORLD
WE BUILD BACKYARDS!

print #	print #	QTY.	DESCRIPTION
RESSD 7.04	ESSD 3.48	4	48 x 18in Wall Panel
	ESSD 3.36	1	36 x 18in Wall Panel
RESSD 7.07	ESSD 3.28	4	28 x 18in Wall Panel
RESSD 7.06	ESSD 3.26	4	26 x 18in Wall Panel
	ESSD 3.24	1	24 x 18in Wall Panel
	ESSD 3.16	4	16 x 18in Wall Panel
*from Radius Sundeck Assembly		10	40 x 30in Wall Panel
*from Radius Sundeck Assembly		2	8 x 4 ISC x 30
*from Radius Sundeck Assembly		2	4 x 4 ISC x 48
*from Radius Sundeck Assembly		2	14 x14 OSC 6" Rad. x 18
*from Radius Sundeck Assembly		2	22 x 30 Wall Panel SA

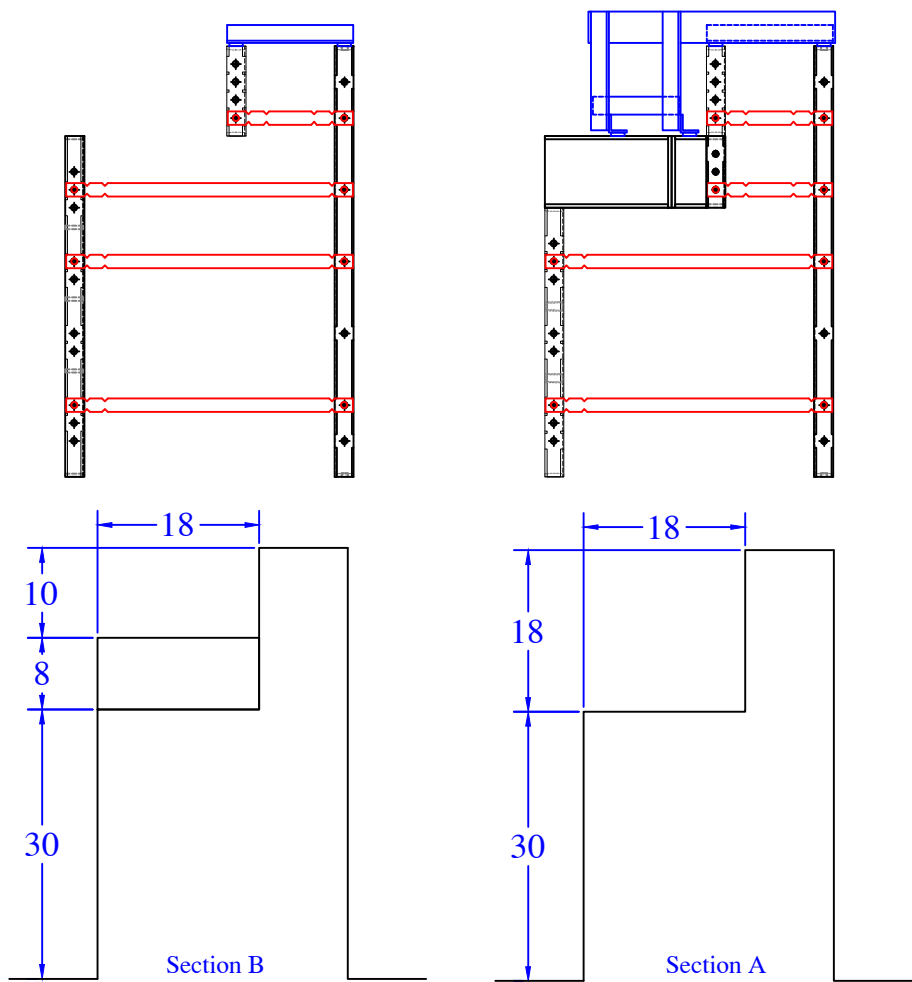

BENCH PANEL LIST	
QTY	DESCRIPTION
1	12x12in x 10in 6R ISC
1	22in x 22in OSC x 48in
1	12in x 18in x 30in Z corner 6in R
1	6x18in x 8in ISC Riser
1	12in x 18in Wall Panel
1	12in x 48in Wall Panel
1	10in x 48in 12in ISC 38in Riser Side
1	12x12in x 8in Riser OSC 6R
1	10in x 48in Wall Panel
1	30in x 48in Wall Panel
1	30in x 30in Wall Panel
1	30in x 10in Wall Panel
1	24in x 30in Wall Panel
1	24in x 48in Wall Panel
1	24in x 18in Wall Panel
1	Parapet Brackets - 10.9in Step x 10
4	Parapet Brackets - 10in Wall

Qty (6) - 31 15/16" Overall - Bench
1/4" BB

