


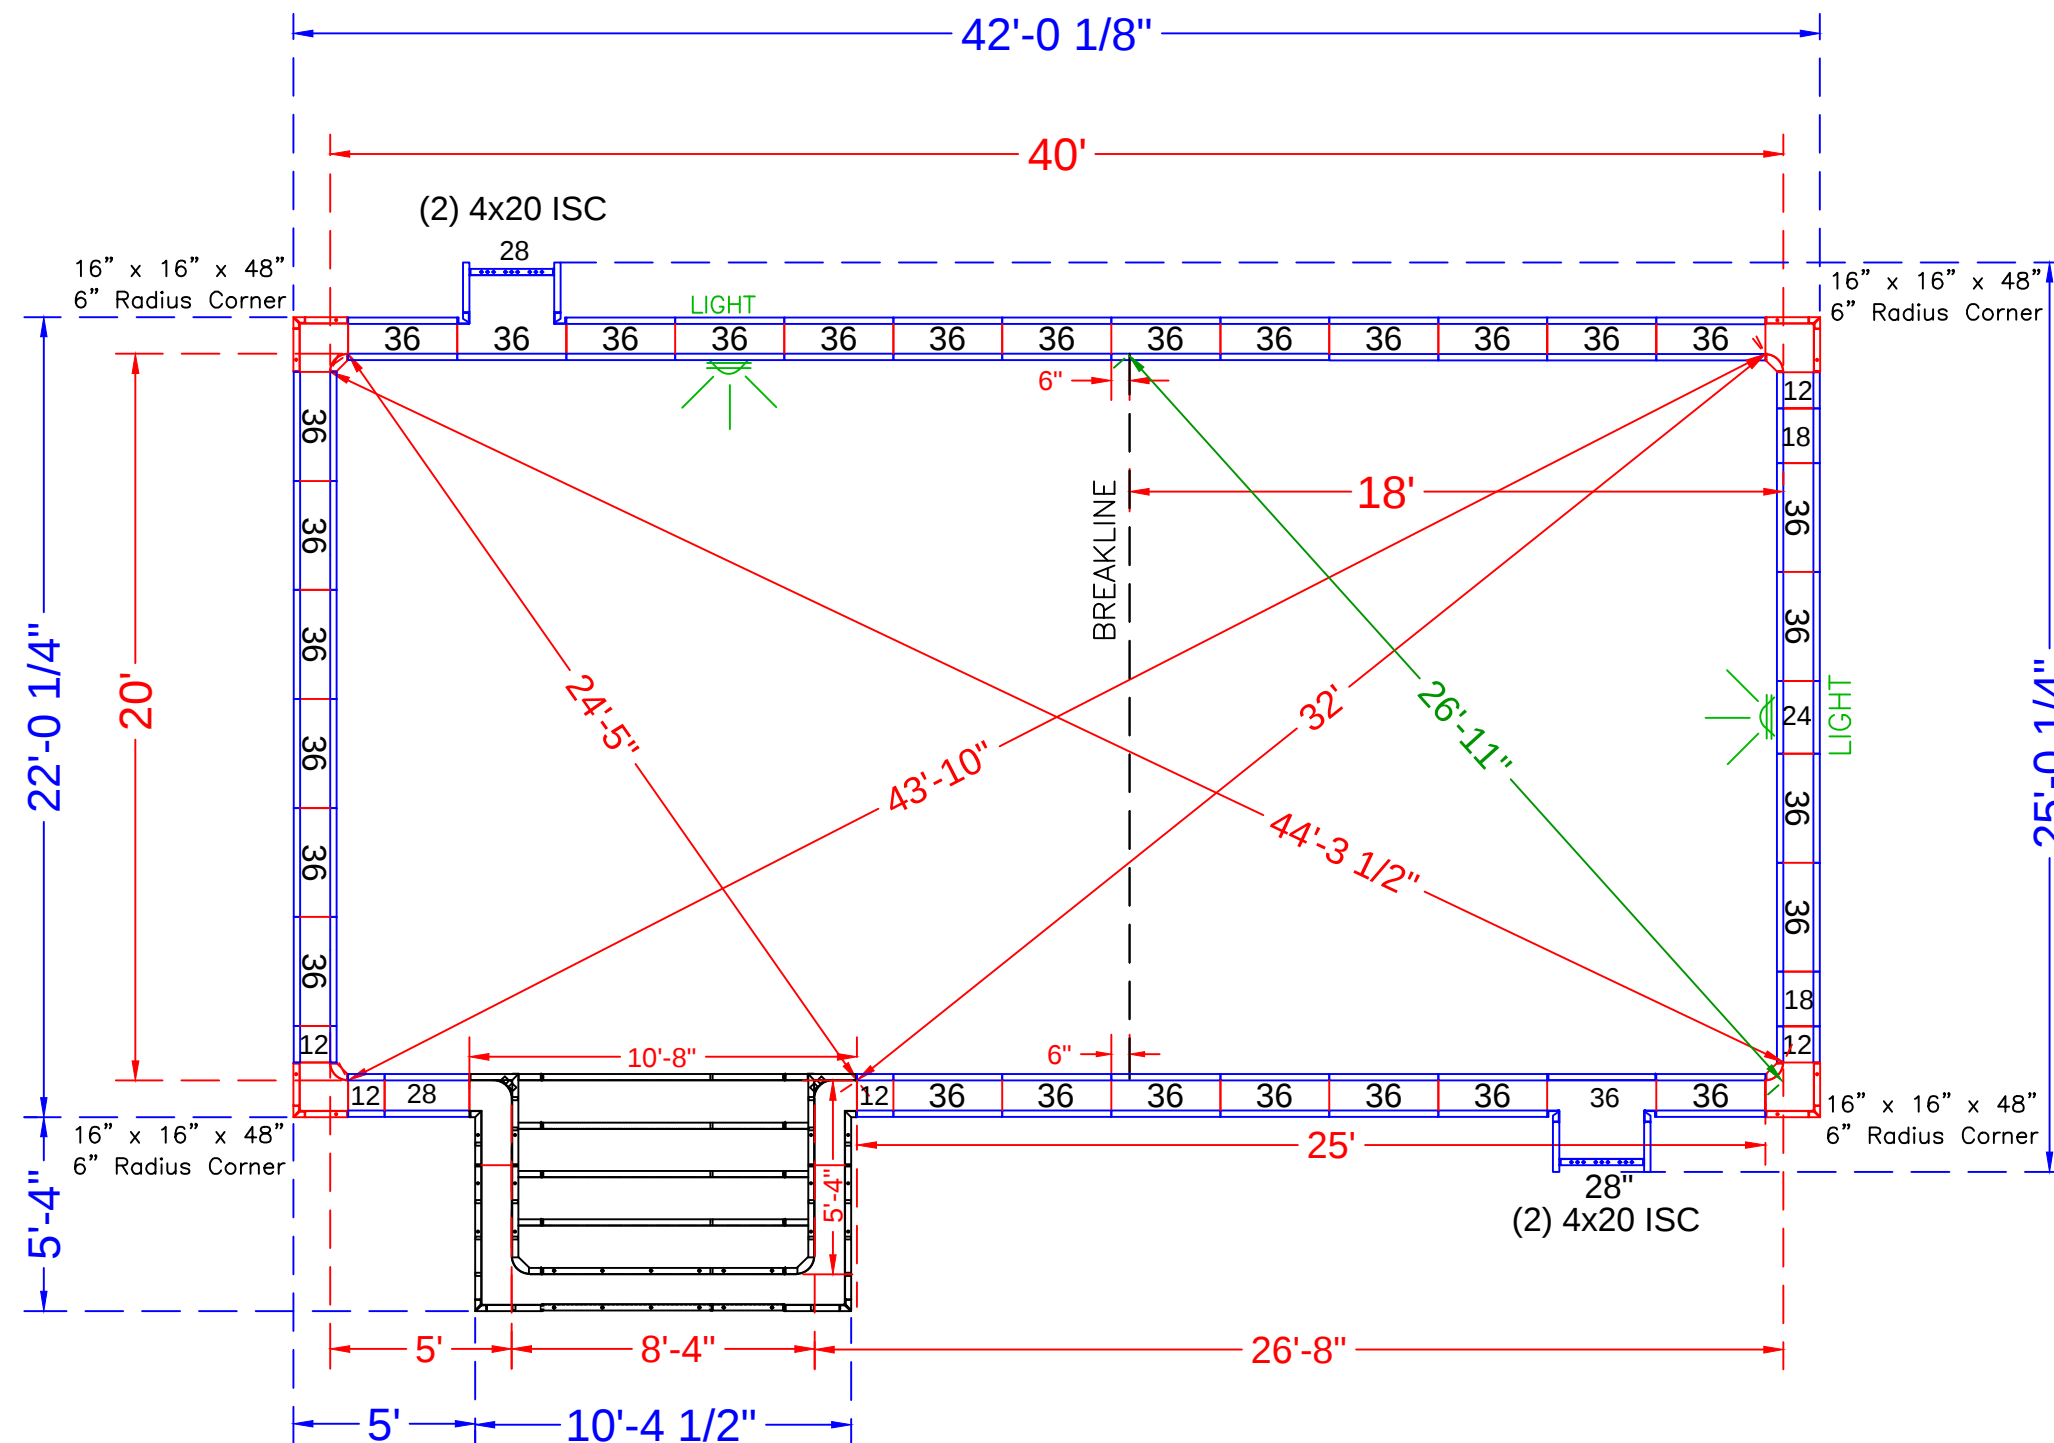

NOTE: SEE CONSTRUCTION PLANS FOR POOL LOCATION

POOL PANEL DESCRIPTIONS

QTY.	DESCRIPTION
1	8'-4" x 5'-4" x 48" Step Assembly w/6" Radius
CORNERS & HINGES	
4	4" x 20" x 48" Adj Offset Hinged ISC (Pilaster)
4	16" x 16" x 48 w/ Outside Corner-SA (6" Radius)
STRAIGHT PANELS	
8	12" x 48" Panel-SA
4	18" x 48" Panel-SA
2	24" x 48" Panel-SA
4	28" x 48" Panel-SA
60	36" x 48" Panel-SA

SEE DETAIL PAGE {

SKIMMER SIDES {

DAHYA - 10 Nottingham Court

20' x 40' - 10" Concrete Wall - Rectangle

w/ Vinyl Covered Steps

Pool Perimeter = 129 Ln. Ft.

Pool Area = 844 Sq.Ft.

Approximate Pool Gallons: 25,300 Gallons

Concrete Yards

- Pool Walls & Steps: 22 yards

PANEL LAYOUT

JOB #: 555839



DATE: 12-17-2020

DRAWN BY: SA



REVISIONS



SEASONAL WORLD
WE BUILD BACKYARDS!

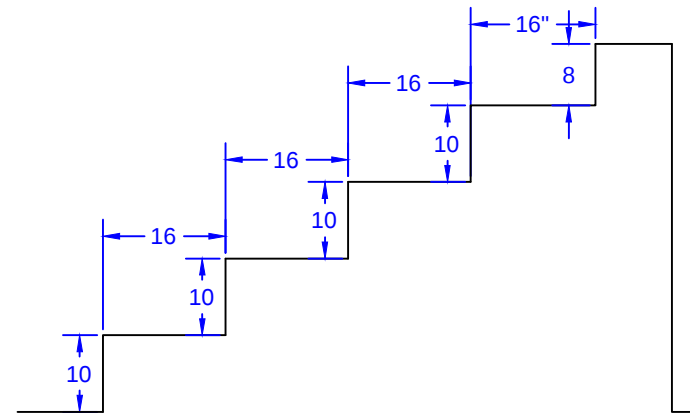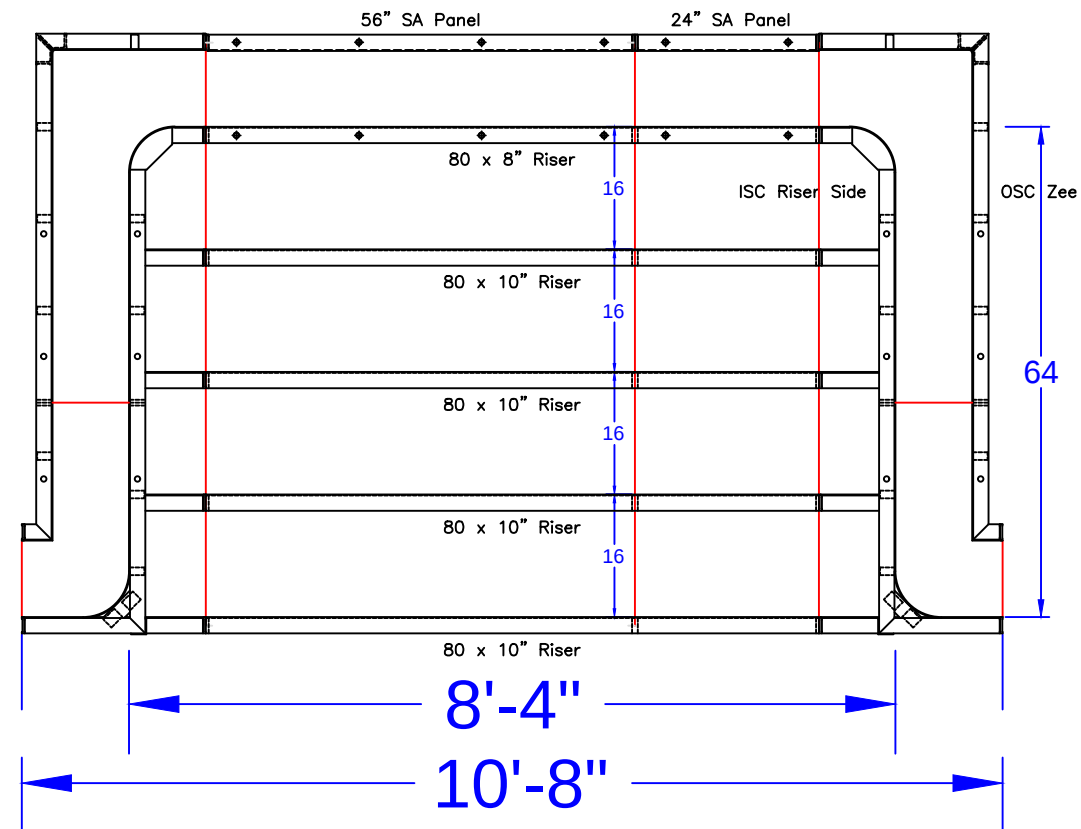

STEP TIES:

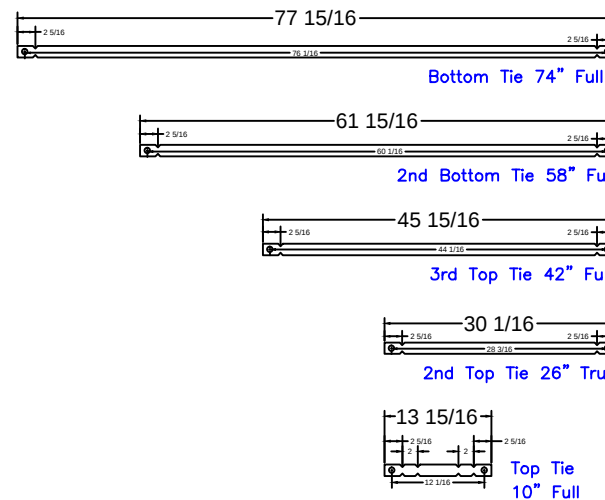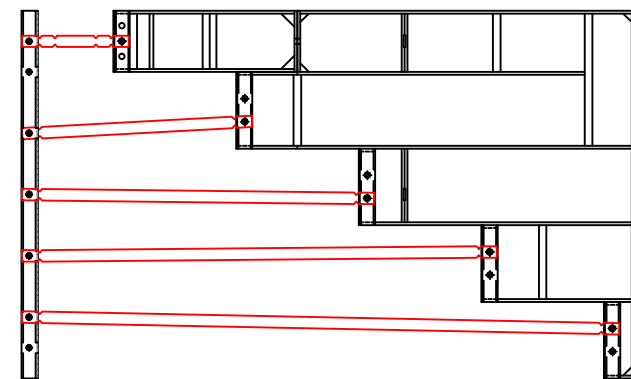

8'-4" Step
Qty(4)

Qty(2)

Qty(2)

Qty(2)

Qty(12)

8'-4" x 5'-4" Outside End Step - 6" Radius Corners

STEP PANEL DESCRIPTIONS

QTY.	DESCRIPTION
4	80 x 10 Risers
1	80 x 8 Top Riser
1	24 x 48 SA Panel
1	56 x 48 SA Panel-Back Wall
2	4 x 64 x 20 x 48 OSC Zee Panel
2	10 x 64 x 14 x 48 ISC Riser Sides

DAHYA - 10 Nottingham Court

20' x 40' - 10" Concrete Wall - Rectangle

w/ Vinyl Covered Steps

Pool Perimeter = 129 Ln. Ft.

Pool Area = 844 Sq.Ft.

Approximate Pool Gallons: 25,300 Gallons

Concrete Yards

- Pool Walls & Steps: 22 yards

STEP DETAIL

JOB #: 555839

DATE: 12-17-2020

SCALE: 1' = 1/2 "

DRAWN BY: SA



SEASONAL WORLD
WE BUILD BACKYARDS!