

SEE DETAIL PAGE {
SEE DETAIL PAGE {

SKIMMER SIDES {

SKIMMERS {

POOL PANEL DESCRIPTIONS	
QTY.	DESCRIPTION
1	20' Wide Rectangle Sundeck & Step Assembly(Yellow paint)
1	18' Wide Rectangle Bench Assembly w/ Step Out
CORNERS & HINGES	
2	4" x 4" x 48" Inside Corners-SA
2	16" x 16" w/ 6" Radius Inside Corner-SA (9-1/2" Arc)
2	16" x 16" x 48 w/ Outside Corner-SA (6" Radius)
4	20" x 4" x 48" Adj Offset Hinged ISC (Pilaster)
STRAIGHT PANELS	
4	2" x 48" Panel
2	10" x 48" Panel-SA
4	12" x 48" Panel-SA
2	16" x 48" Panel-SA
6	18" x 48" Panel-SA
8	24" x 48" Panel-SA
2	28" x 48" Panel-SA
2	32 x 48" Panel-SA
34	36 x 48" Panel-SA

DaROCHA - 208 West Greystone Road


20' x 25'-2" x 44' - Concrete / Vinyl - Rectangle
w/ Sun Deck & Entry Step Combo &
Offset Bench & Step Out
Pool Perimeter: 137 Ln. Ft.
Pool Area: 973 Sq.Ft.
Approximate Pool Gallons: 25,930 Gallons

Concrete Yards
- Pool Walls & Steps: 26.5 yards

PANEL LAYOUT	
JOB #: 555719 DATE: 10-14-2022 DRAWN BY: SA	
REVISIONS	




SEASONAL WORLD
WE BUILD BACKYARDS!

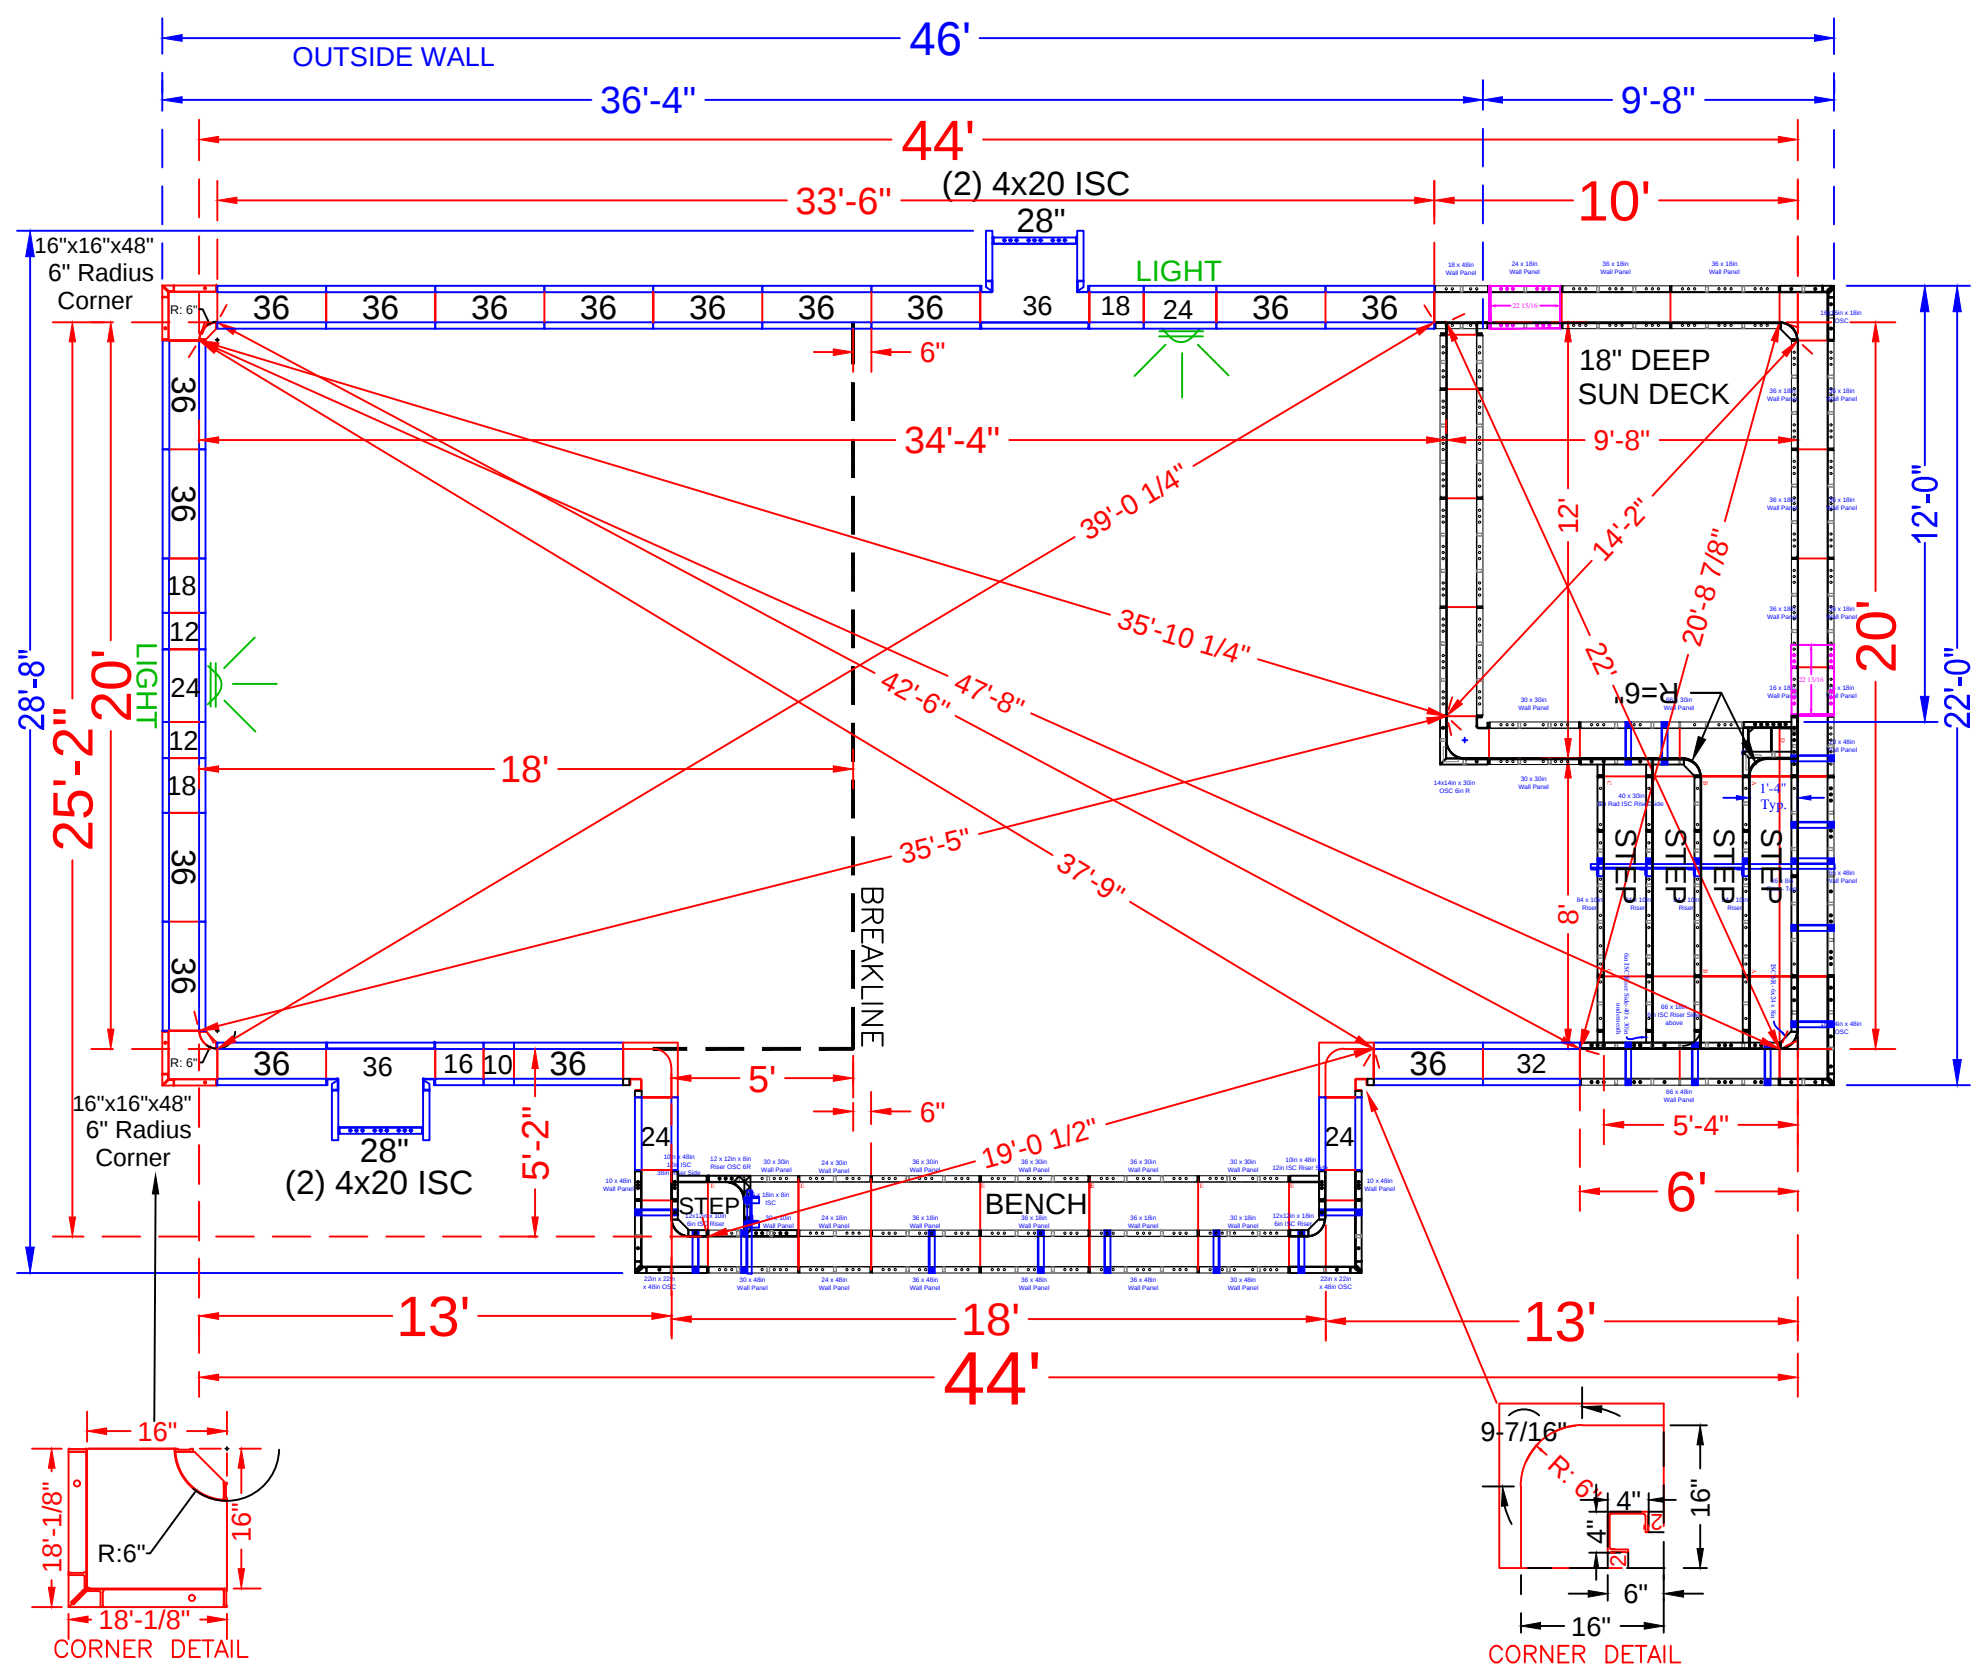

NOTE: SEE CONSTRUCTION PLANS FOR POOL LOCATION



9	Parapet Brackets - 10in Wall
1	Parapet Brackets - 64in Wall
2	26" Full Wall Tie "A"- 2nd Top Rise
2	42" Full Wall Tie "B"- 3rd Top Rise
2	74" Full Wall Tie "C"- Bottom Rise
1	115 3/4" Wall Tie "D"- Bottom Wall

STEP TIES:

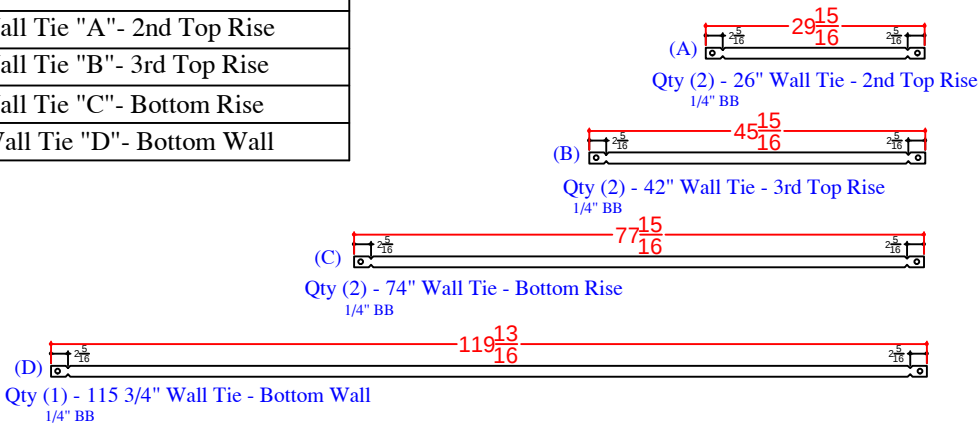



QTY	DESCRIPTION	QTY	DESCRIPTION
1	16in x 34in OSC x 48in	1	18in x 48in Wall Panel
1	14in x 14in OSC 6in Rad. x 30in	1	20in x 48in Wall Panel
1	16in x 16in OSC x 18in	2	66in x 48in Wall Panel
1	6in x 24in ISC 6in R Riser x 8in - Top	2	18in x 30in Wall Panel
1	66in x 8in Riser Panel - Top	2	30in x 30in Wall Panel
1	20in x 16in x 18in Z-L Riser OSC 6in R	6	36in x 30in Wall Panel
1	66in x 18in 6in ISC Riser Side	1	66in x 30in Wall Panel
1	40in x 30in 6in ISC Riser Side	2	16in x 18in Wall Panel
1	40in x 30in 6in Rad ISC Riser Side	1	18in x 18in Wall Panel
4	84in x 10in Riser Panel	2	24in x 18in Wall Panel
2	14 1/6in x 22.9in Blockoff	10	36in x 18in Wall Panel
2	14 1/6in x 30in Blockoff	3	4in x 4in ISC x 30in
		1	6in x 4in ISC x 30in
		1	9.4in ISC 6in Rad. x 18in

NOTE: Panels are painted yellow

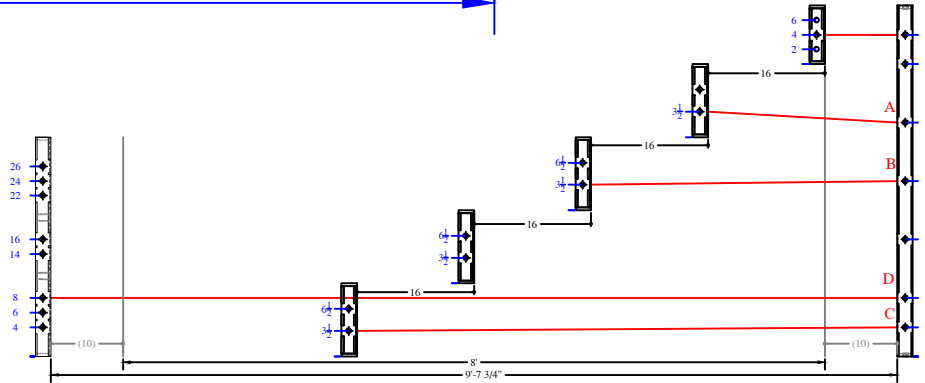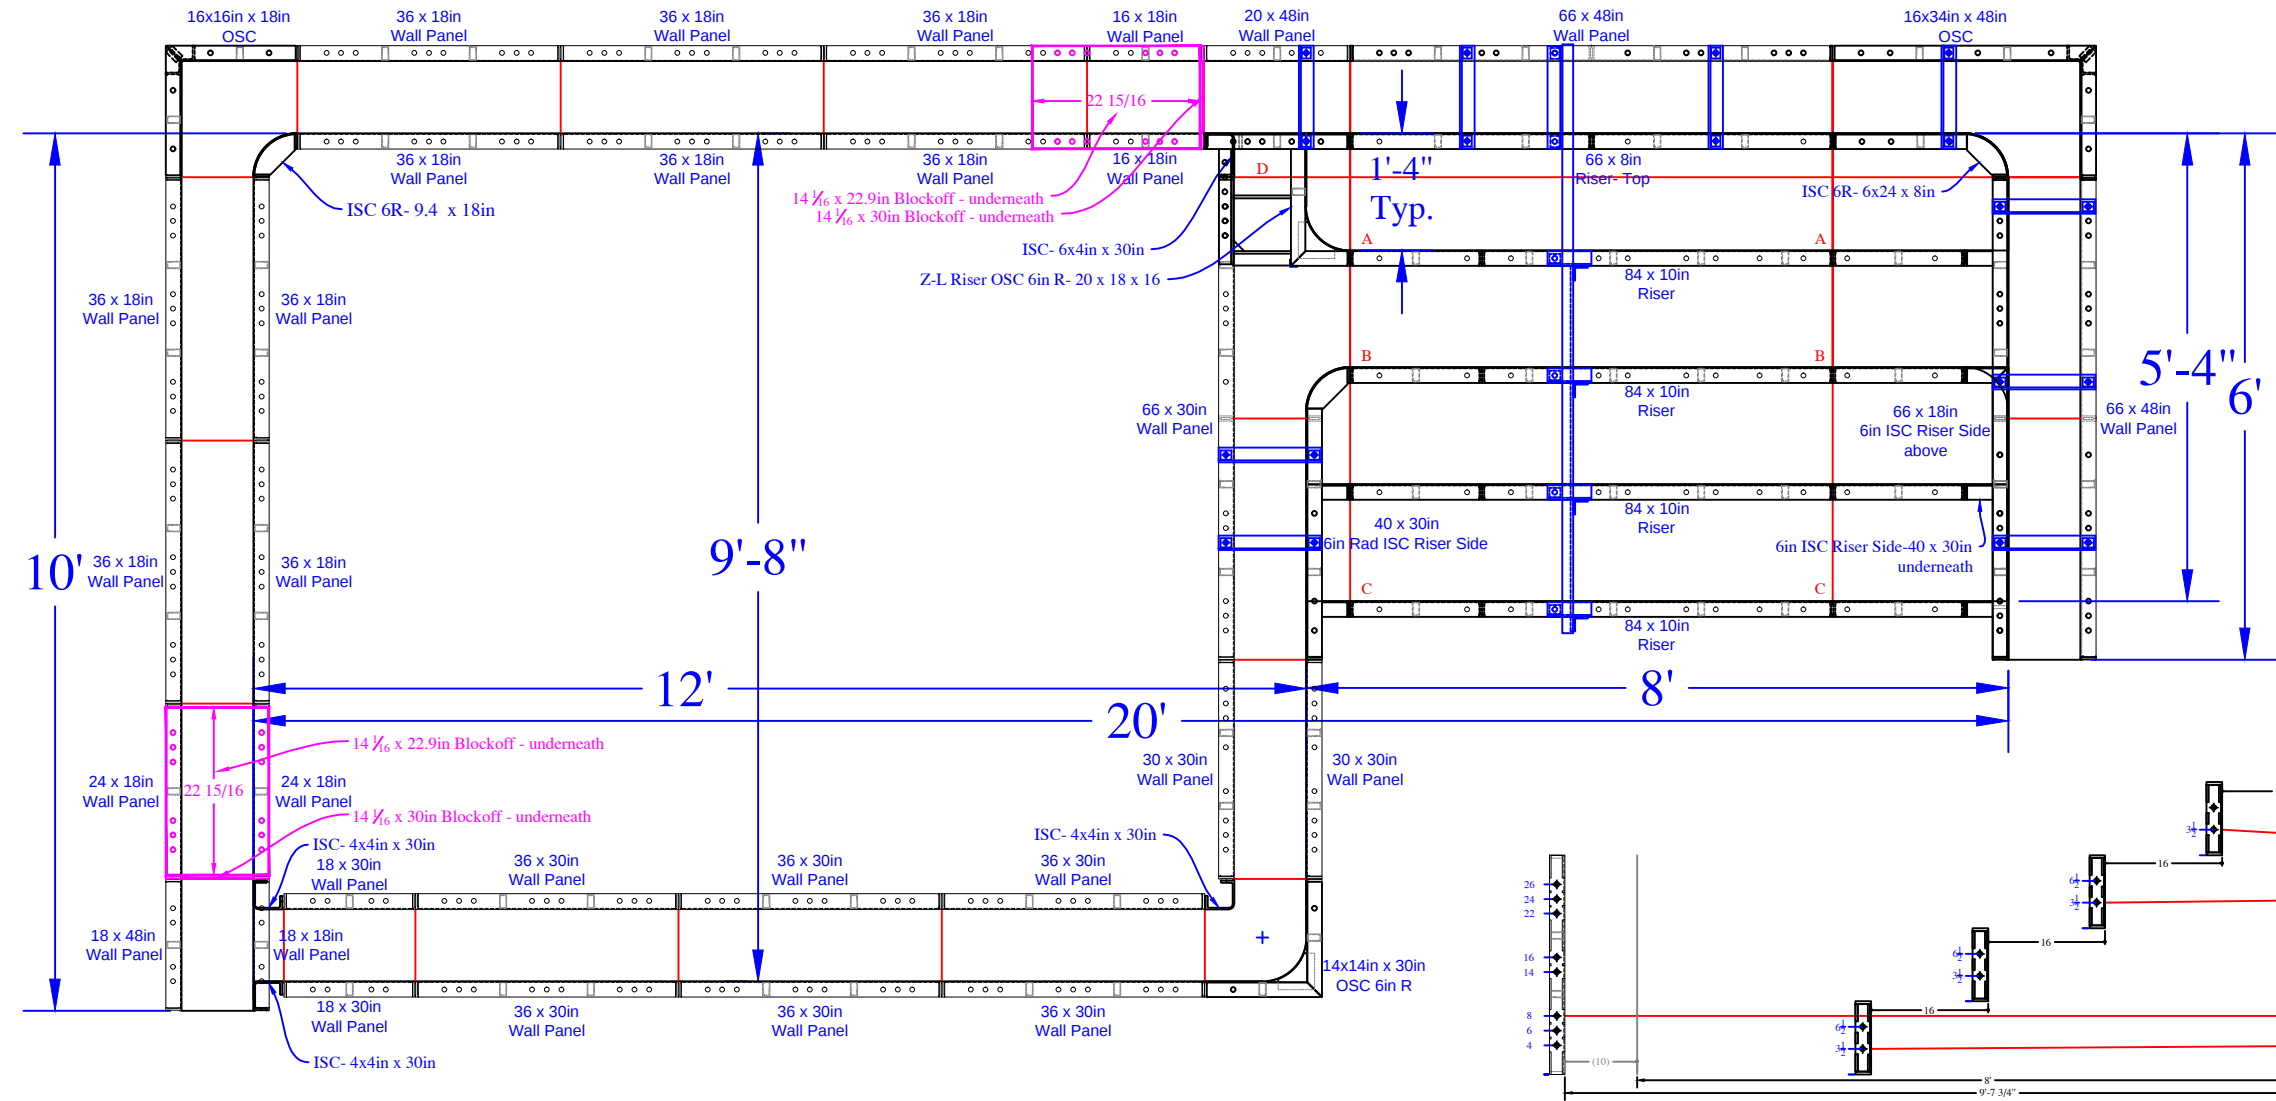



REVISIONS:		SEASONAL WORLD	SUNDECK DETAIL	DaROCHA - 208 West Greystone Road	Contract #
10.14.22	Updated Concrete Yards	DWG BY: SA		Concrete Yards : 26.5 Yards	555719
		DATE: 10/14/22	SCALE: PAGE: 3 of 3		

STEP & BENCH PANEL DETAIL

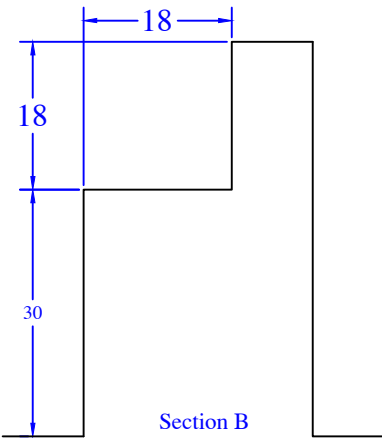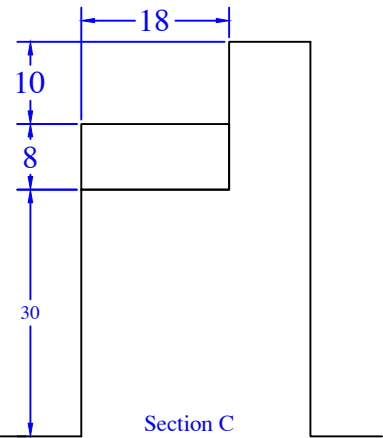


QTY	DESCRIPTION	QTY	DESCRIPTION
1	12x12in x 10in 6R ISC	2	10in x 48in Wall Panel
2	22in x 22in OSC x 48in		
		2	30in x 48in Wall Panel
1	6x18in x 8in ISC Riser	3	36in x 48in Wall Panel
1	12x12in x 18in 6R ISC		
		2	30in x 30in Wall Panel
		3	36in x 30in Wall Panel
1	10in x 48in 12in ISC 38in Riser Side		
1	12x12in x 8in Riser OSC 6R		
1	24in x 18in Wall Panel	3	36in x 18in Wall Panel
1	24in x 30in Wall Panel	1	48in x 30in Wall Panel
1	24in x 48in Wall Panel	1	30in x 10in Wall Panel
1	30in x 18in Wall Panel	12	Parapet Brackets - 10in Wall
		1	Parapet Brackets - 10.9in Step x 10
		1	Parapet Brackets - 62.5in Wall
		1	
		1	
		1	
		11	##### Wall Tie "E"- Bench

Bench Ties:

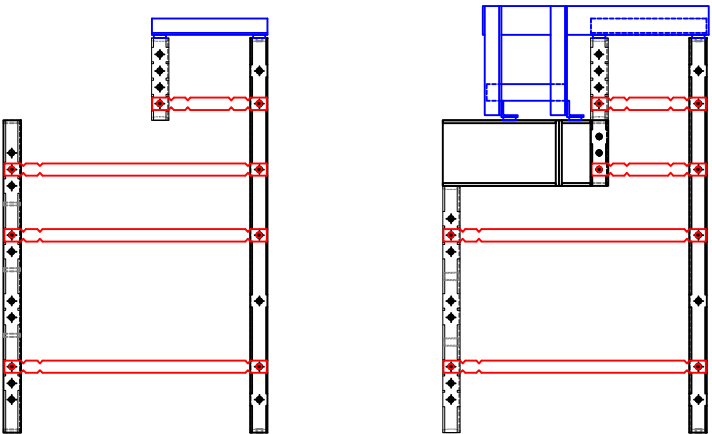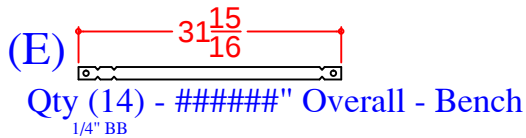

NOTE: Corner Panels for bench connection are listed on Panel Layout Page

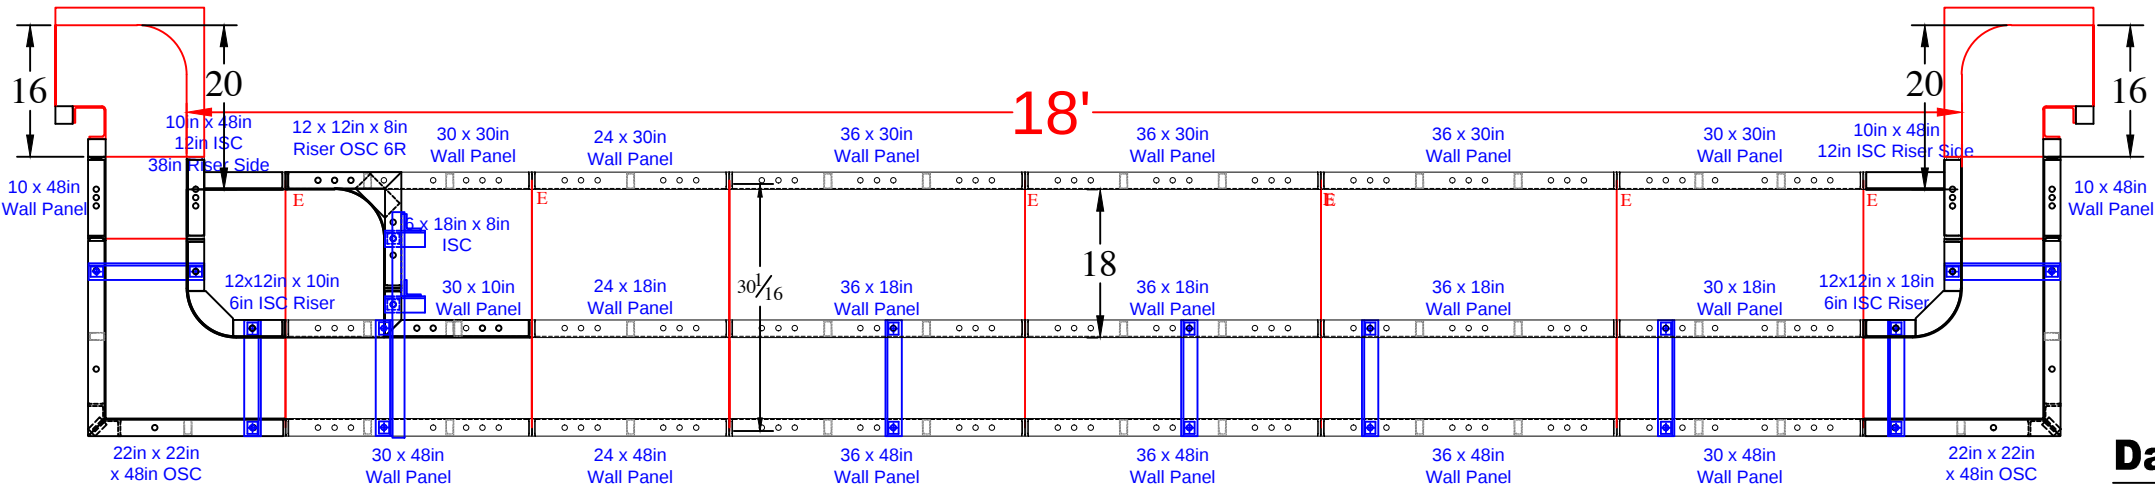

DaROCHA -208 West Greystone Road
Concrete Yards
- Pool Walls & Steps: 26.5 Yards