


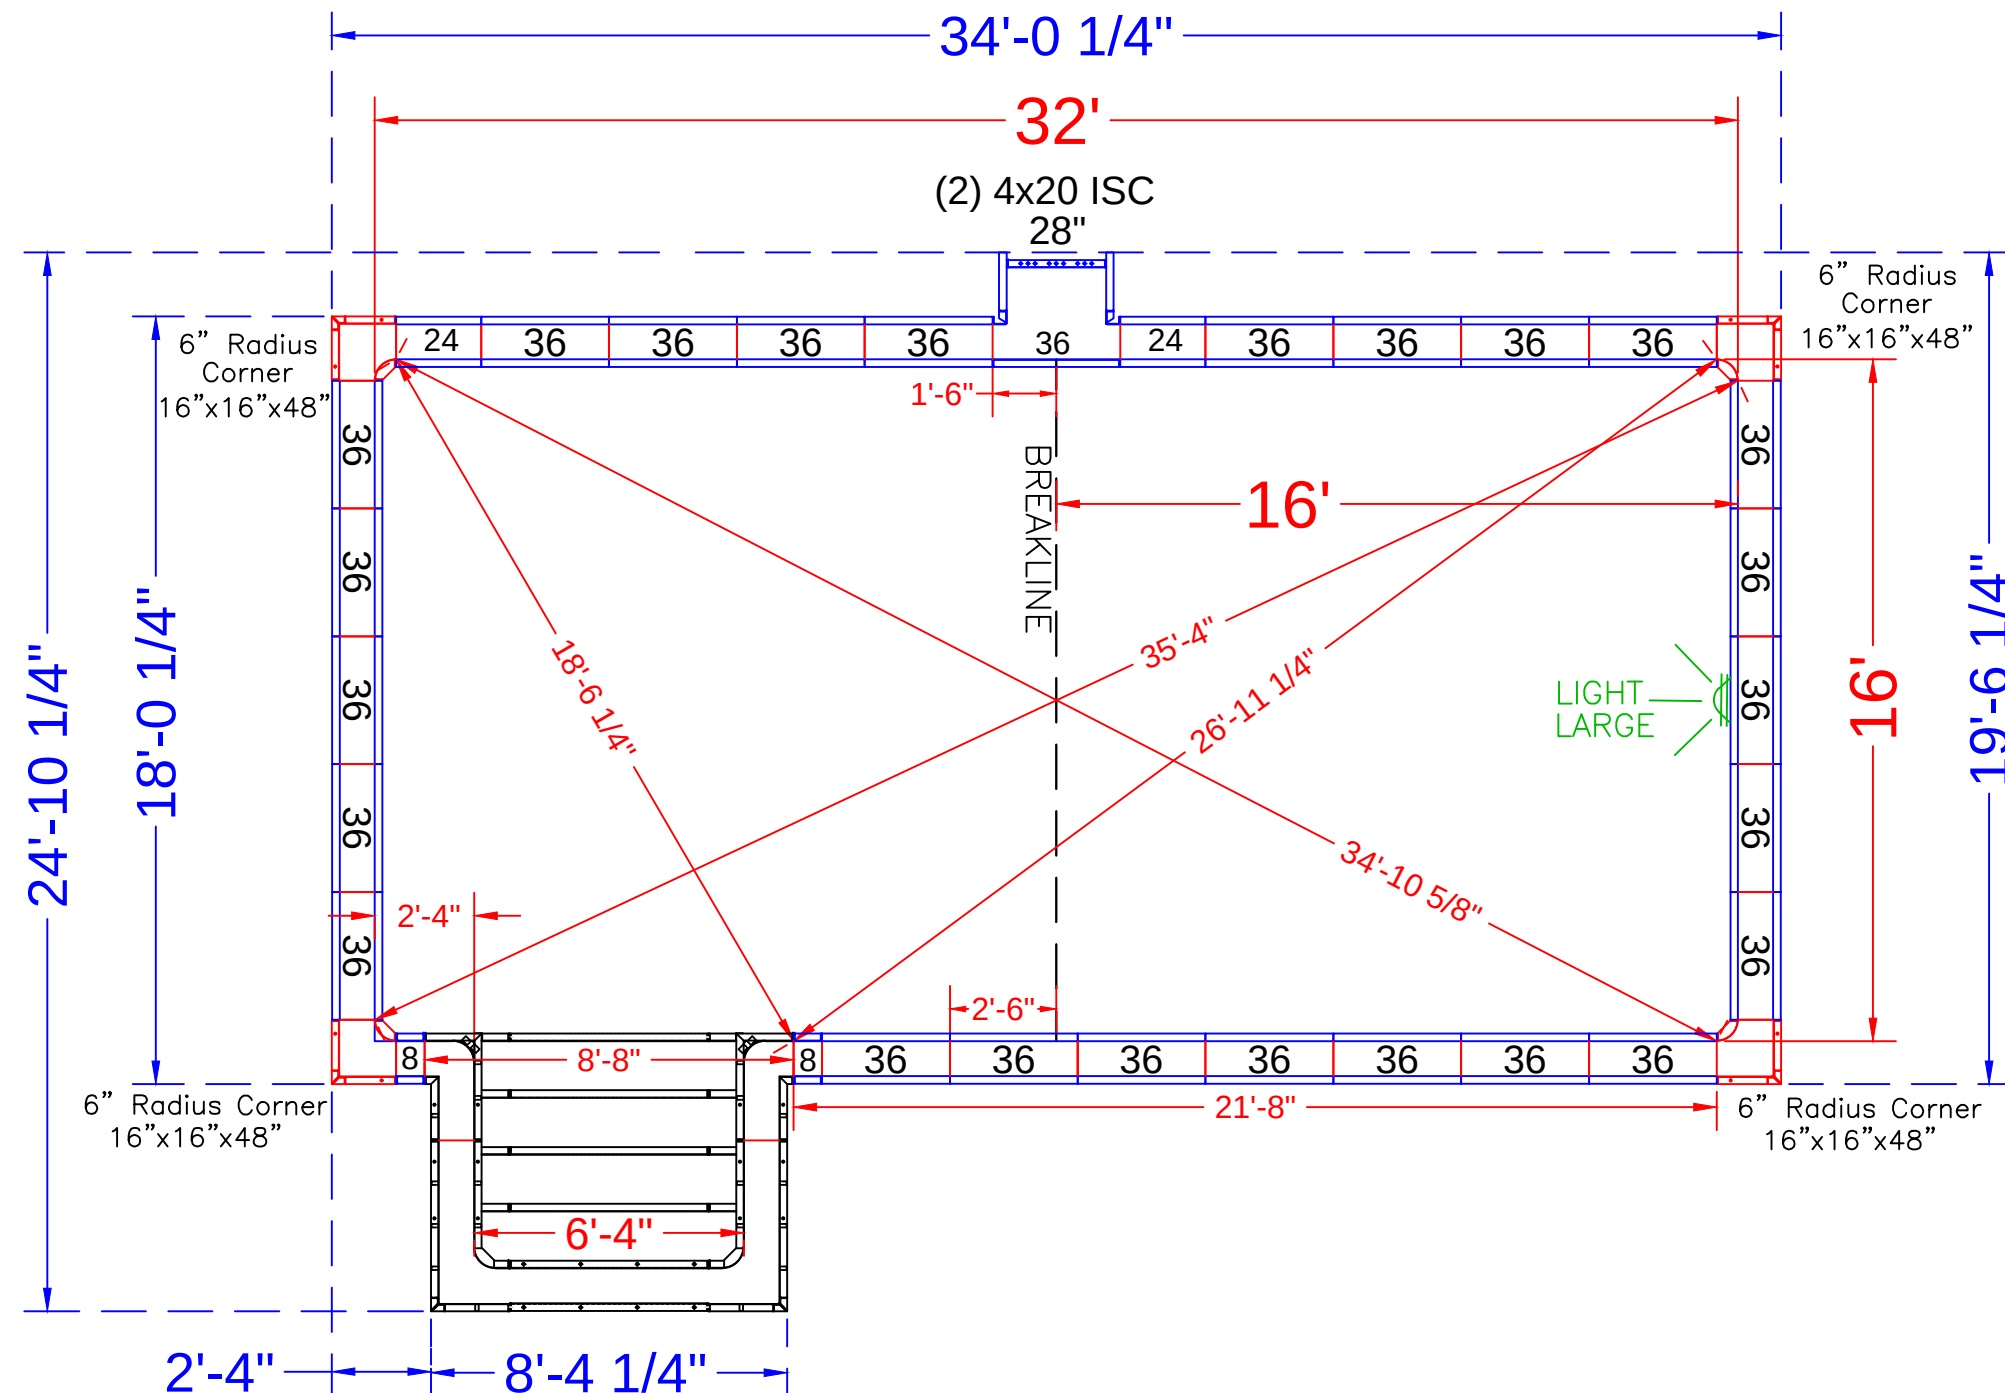

POOL PANEL DESCRIPTIONS

QTY.	DESCRIPTION
1	6'-4" x 5'-4" x 48" Step Assembly w/6" Radius
2	4" x 20" x 48" Adj Offset Hinged ISC (Pilaster)
4	16" x 16" x 48 w/ Outside Corner-SA (6" Radius)
	STRAIGHT PANELS
4	8" x 48" Panel-SA
4	24" x 48" Panel-SA
1	28" x 48" Panel-SA
51	36" x 48" Panel-SA

DELEON - 80 Englewood Blvd

16' x 32' - 10" Concrete Wall - Classic Rectangle

w/ Interior Vinyl Covered Steps

Pool Perimeter = 105' Ln. Ft.

Pool Area = 545 Sq.Ft.

Approximate Pool Gallons: 16,734 Gallons

Concrete Yards

- Pool Walls: 18 yards

PANEL LAYOUT

JOB #: 201257



DATE: 1-4-2021

DRAWN BY: SA


REVISIONS



SEASONAL WORLD
WE BUILD BACKYARDS!

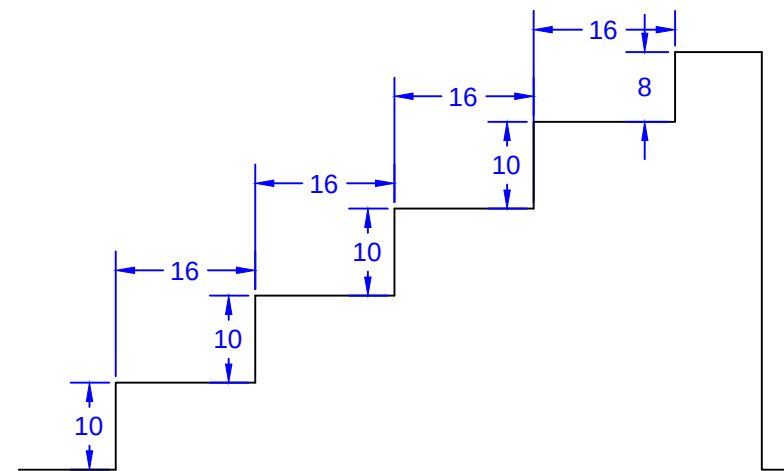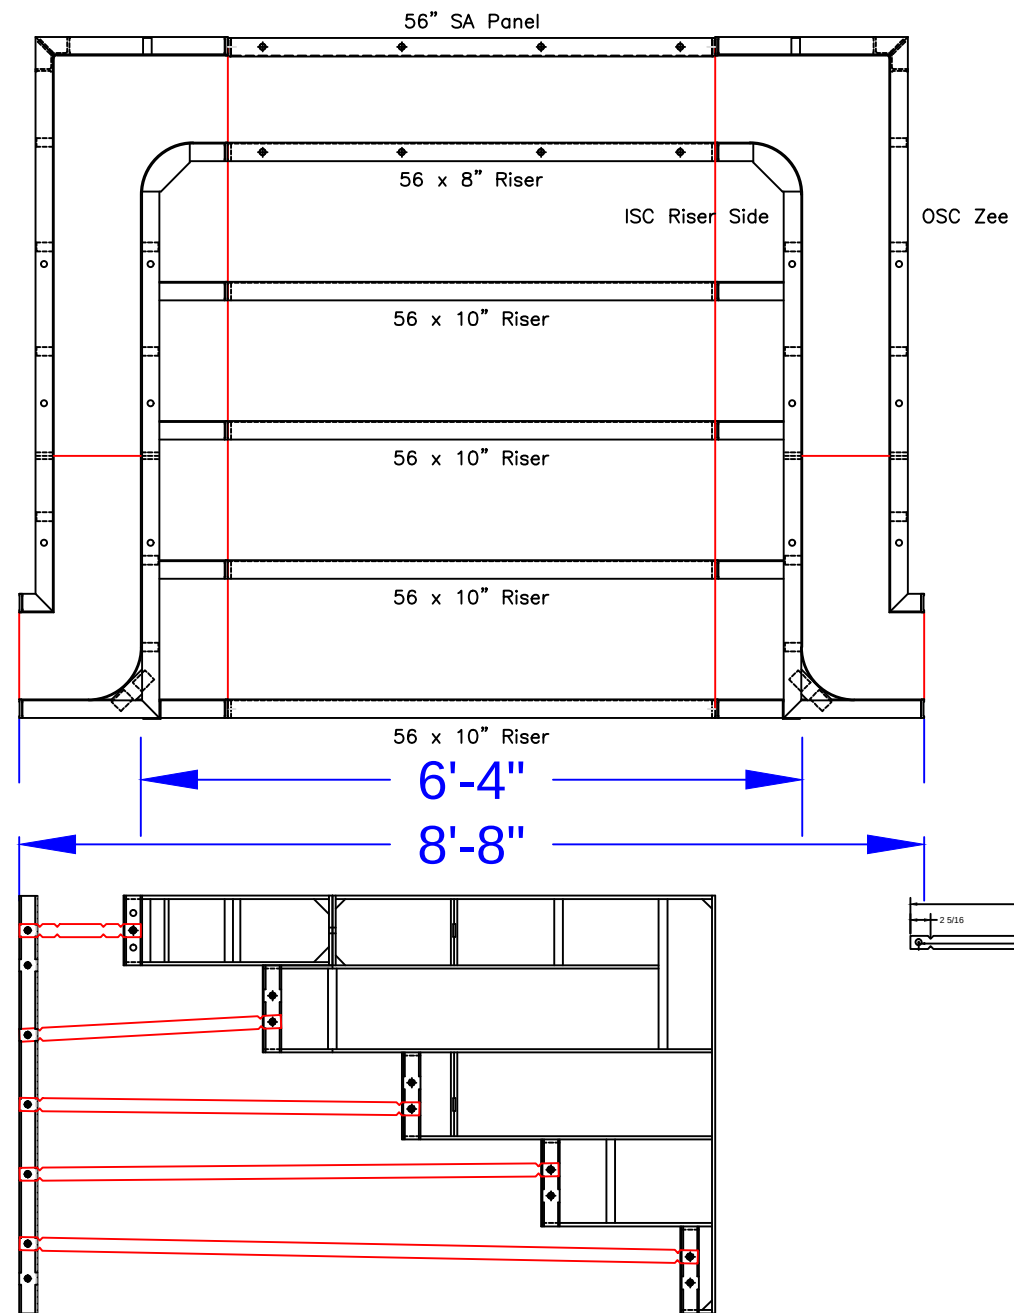

STEP TIES:

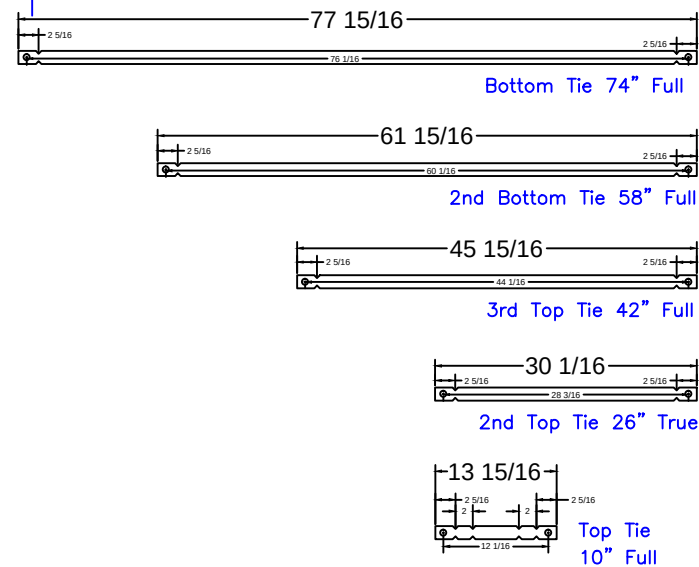

6'-4" Step
Qty(4)
Qty(2)
Qty(2)
Qty(2)
Qty(12)

STEP PANEL DESCRIPTIONS

QTY.	DESCRIPTION
4	56 x 10 Risers
1	56 x 8 Top Riser
1	56 x 48 SA Panel-Back Wall
2	4x64x20 x 48 OSC Zee Panel
2	10x64x14 x 48 ISC Riser Sides

DELEON - 80 Englewood Blvd

16' x 32' - 10" Concrete Wall - Classic Rectangle
w/ Interior Vinyl Covered Steps
Pool Perimeter = 105' Ln. Ft.
Pool Area = 545 Sq.Ft.
Approximate Pool Gallons: 16,734 Gallons

Concrete Yards
- Pool Walls: 18 yards

STEP DETAIL

JOB #: 201257
DATE: 1-4-2021
SCALE: 1' = 1/2 "
DRAWN BY: SA



SEASONAL WORLD
WE BUILD BACKYARDS!