


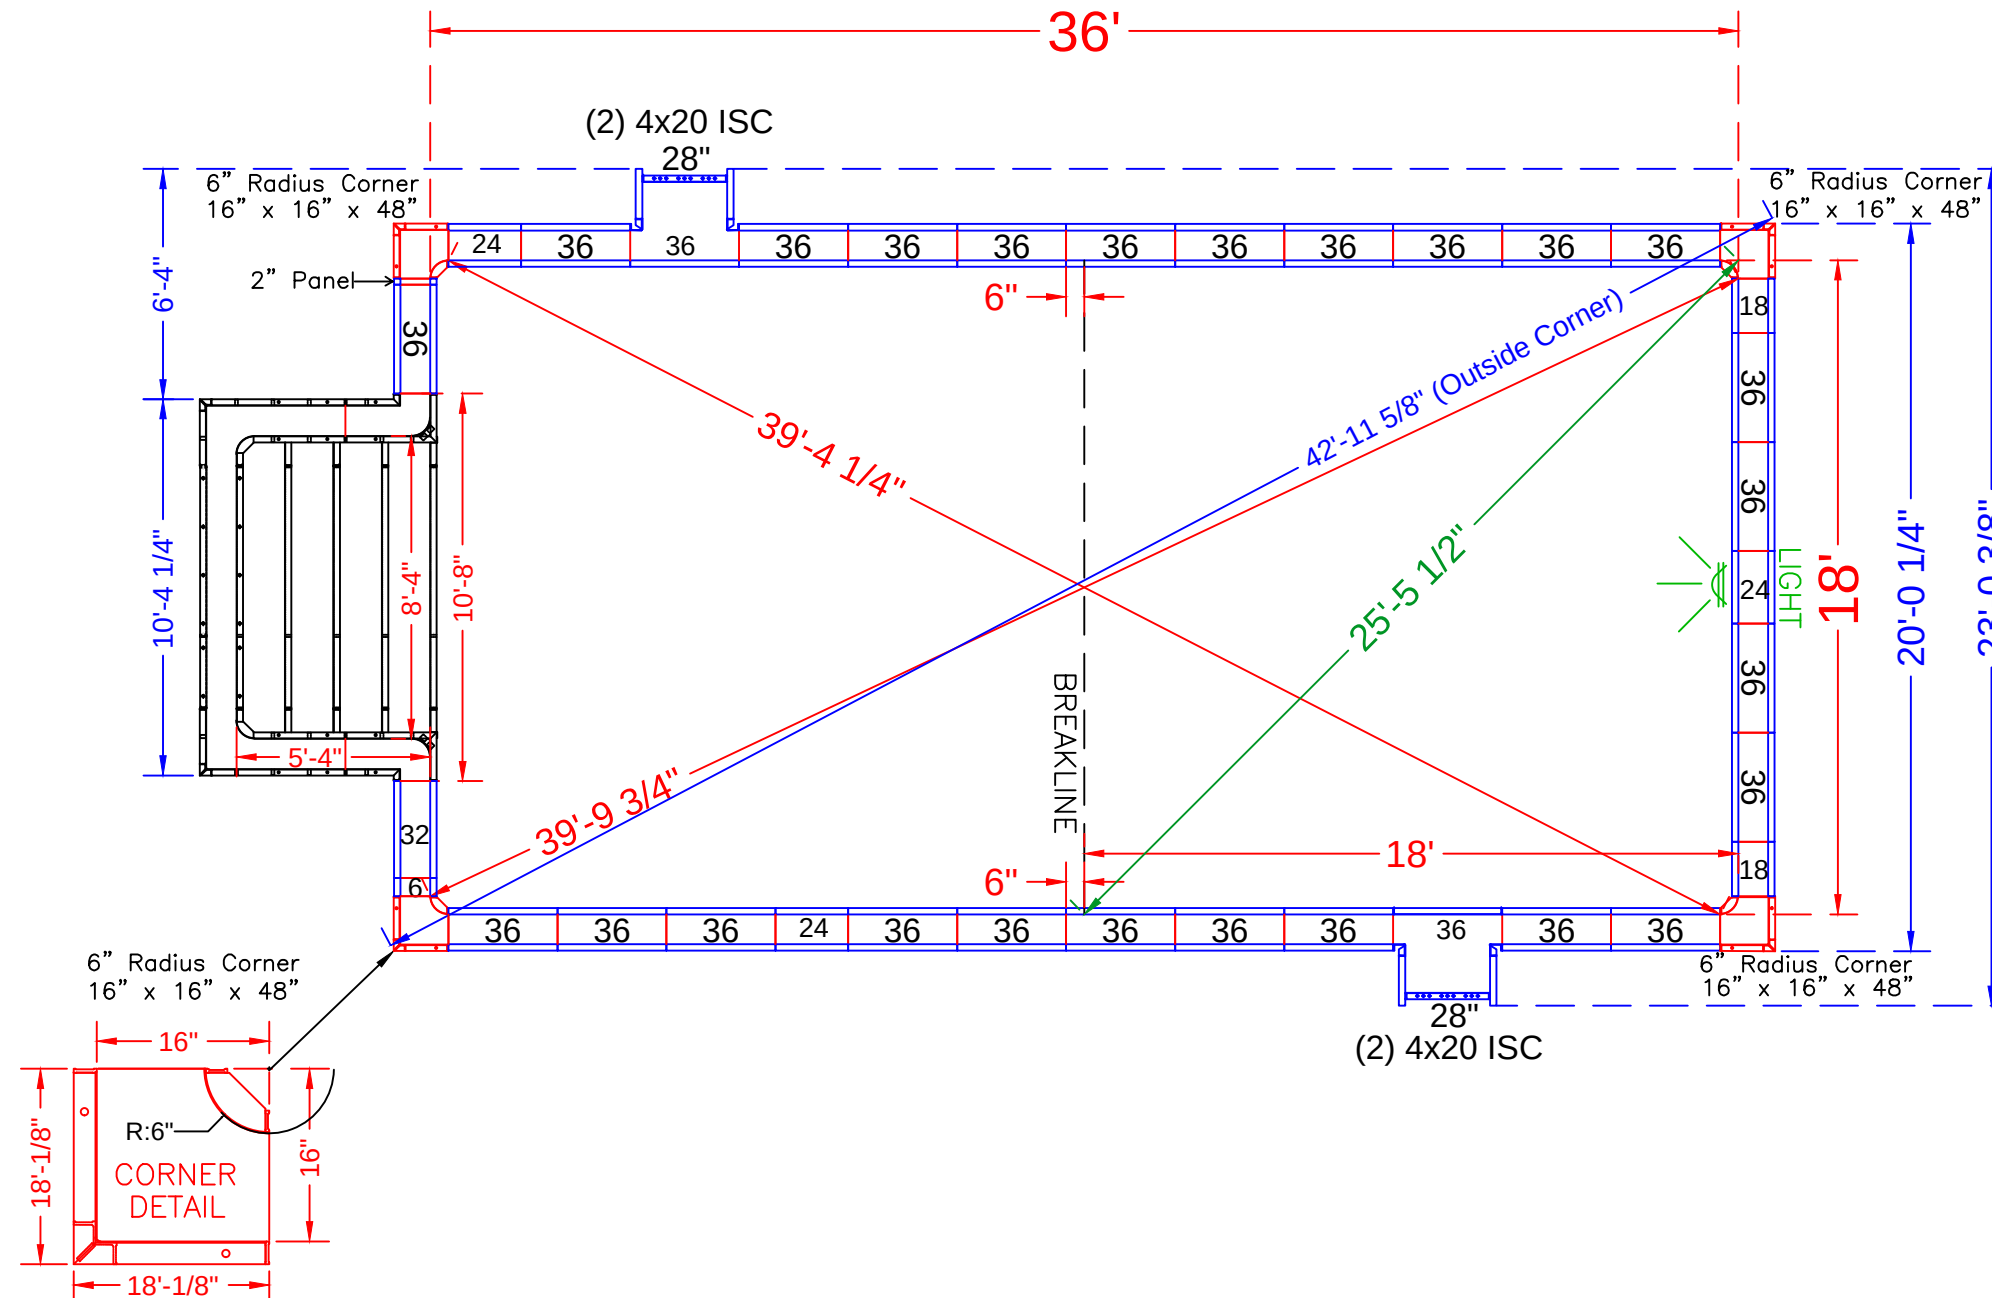


NOTE: See Construction Plan for Pool Location

POOL PANEL DESCRIPTIONS	
QTY.	DESCRIPTION
1	8'-4" x 5'-4" x 48" Step Assembly w/6" Radius
SEE DETAIL PAGE {	
4	4" x 20" x 48" Adj Offset Hinged ISC (Pilaster)
4	16" x 16" x 48 w/ Outside Corner-SA (6" Radius)
SKIMMER SIDES {	
STRAIGHT PANELS	
2	2" x 48" Panel-SA
2	6" x 48" Panel-SA
4	18" x 48" Panel-SA
6	24" x 48" Panel-SA (Light Panel)
SKIMMERS {	
2	28" x 48" Panel-SA (Pilaster)
2	32" x 48" Panel-SA
52	36" x 48" Panel-SA


DESHPANDE - 9 Duchess Drive
18' x 36' - 10" Concrete Wall - Classic Rectangle
w/ 8'-4" x 5'-4" Vinyl Covered Step
Pool Perimeter = 116 Ln. Ft.
Pool Area = 692 Sq. Ft.
Approximate Pool Gallons: 20,688 Gallons
Concrete Yards
- Pool Walls & Steps: 20.5 yards

PANEL LAYOUT	
JOB #: 2021-1111	
DATE: 7-22-2021	
SCALE: 1' = 1/8 "	
DRAWN BY: SA	
REVISIONS	


SEASONAL WORLD
WE BUILD BACKYARDS!

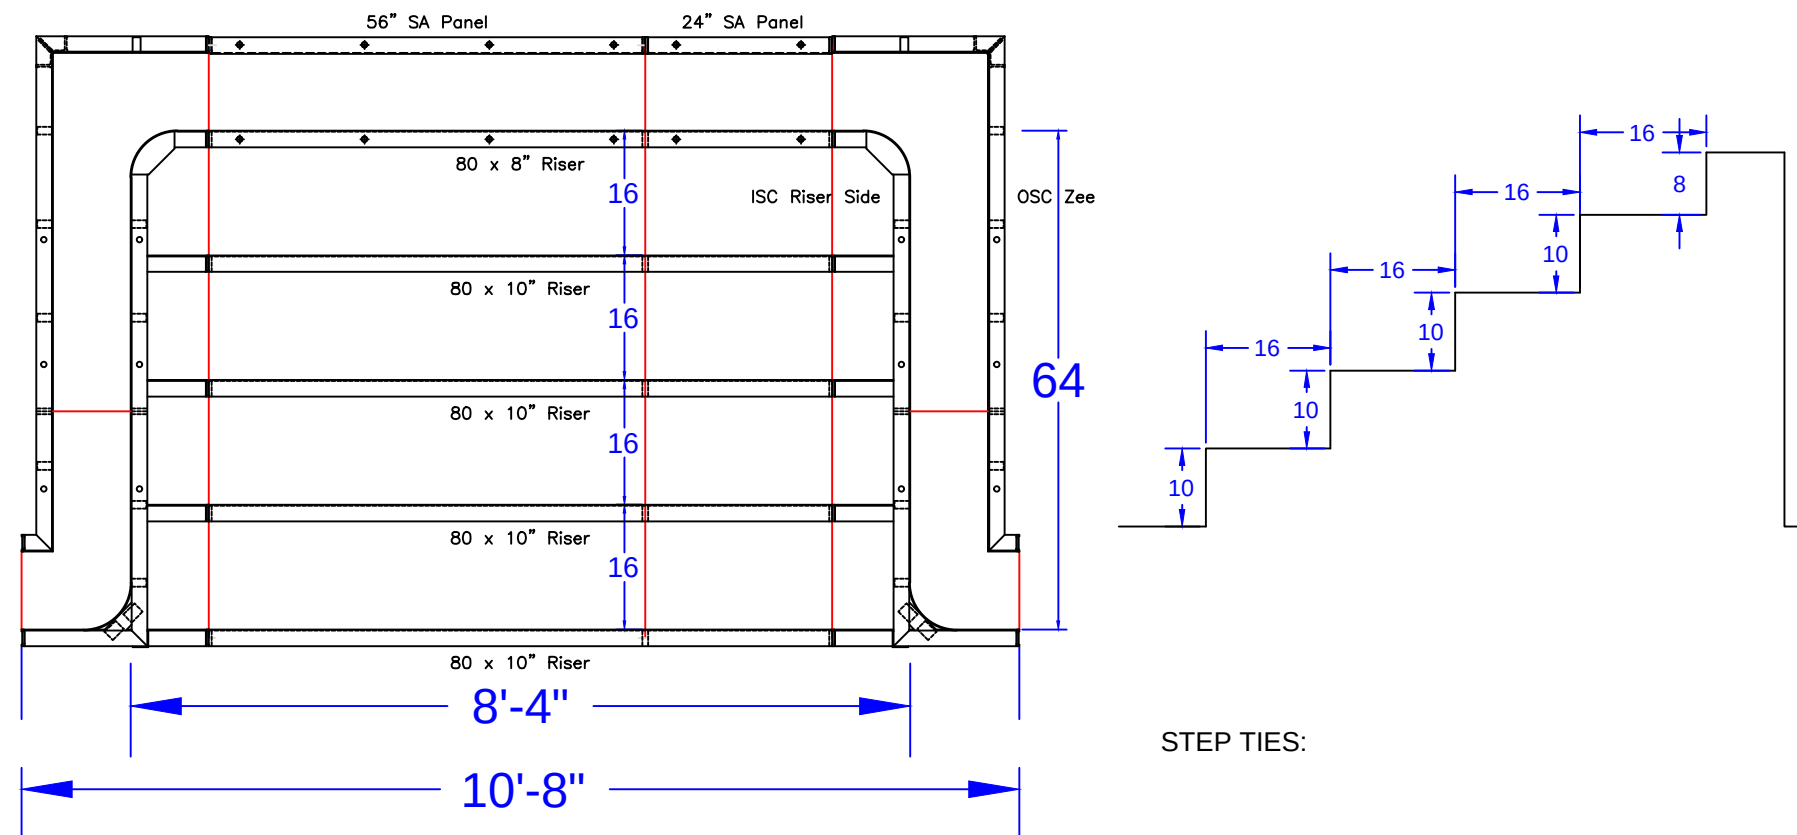

STEP TIES:

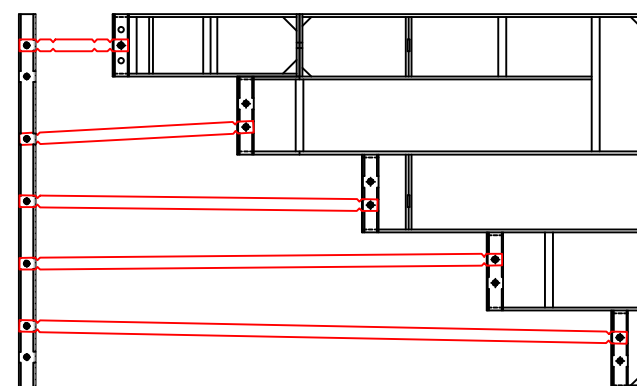

8'-4" x 5'-4" Outside End Step - 6" Radius Corners

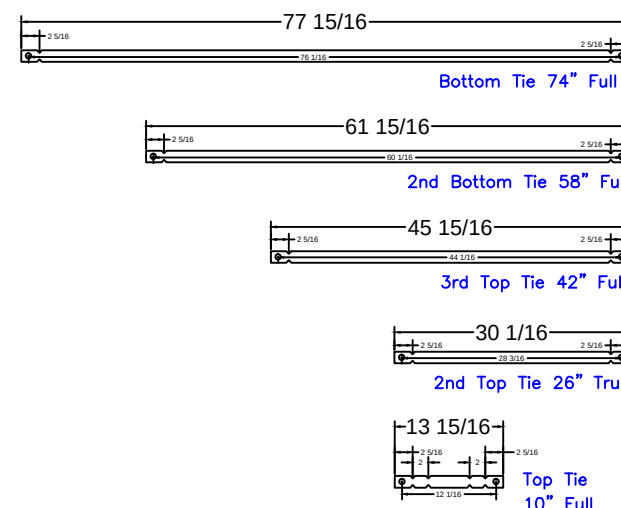

8'-4" Step
Qty(4)

Qty(2)

Qty(2)

Qty(2)

Qty(12)

STEP PANEL DESCRIPTIONS

QTY.	DESCRIPTION
4	80 x 10 Risers
1	80 x 8 Top Riser
1	24 x 48 SA Panel
1	56 x 48 SA Panel-Back Wall
2	4 x 64 x 20 x 48 OSC Zee Panel
2	10 x 64 x 14 x 48 ISC Riser Sides

DESHPANDE - 9 Duchess Drive

18' x 36' - 10" Concrete Wall - Classic Rectangle

w/ 8'-4" x 5'-4" Vinyl Covered Step

Pool Perimeter = 116 Ln. Ft.

Pool Area = 692 Sq. Ft.

Approximate Pool Gallons: 20,688 Gallons

Concrete Yards

- Pool Walls & Steps: 20.5 yards

STEP DETAIL

JOB #: 2021-1111

DATE: 7-22-2021

SCALE: 1' = 1/8 "

DRAWN BY: SA



SEASONAL WORLD
WE BUILD BACKYARDS!