


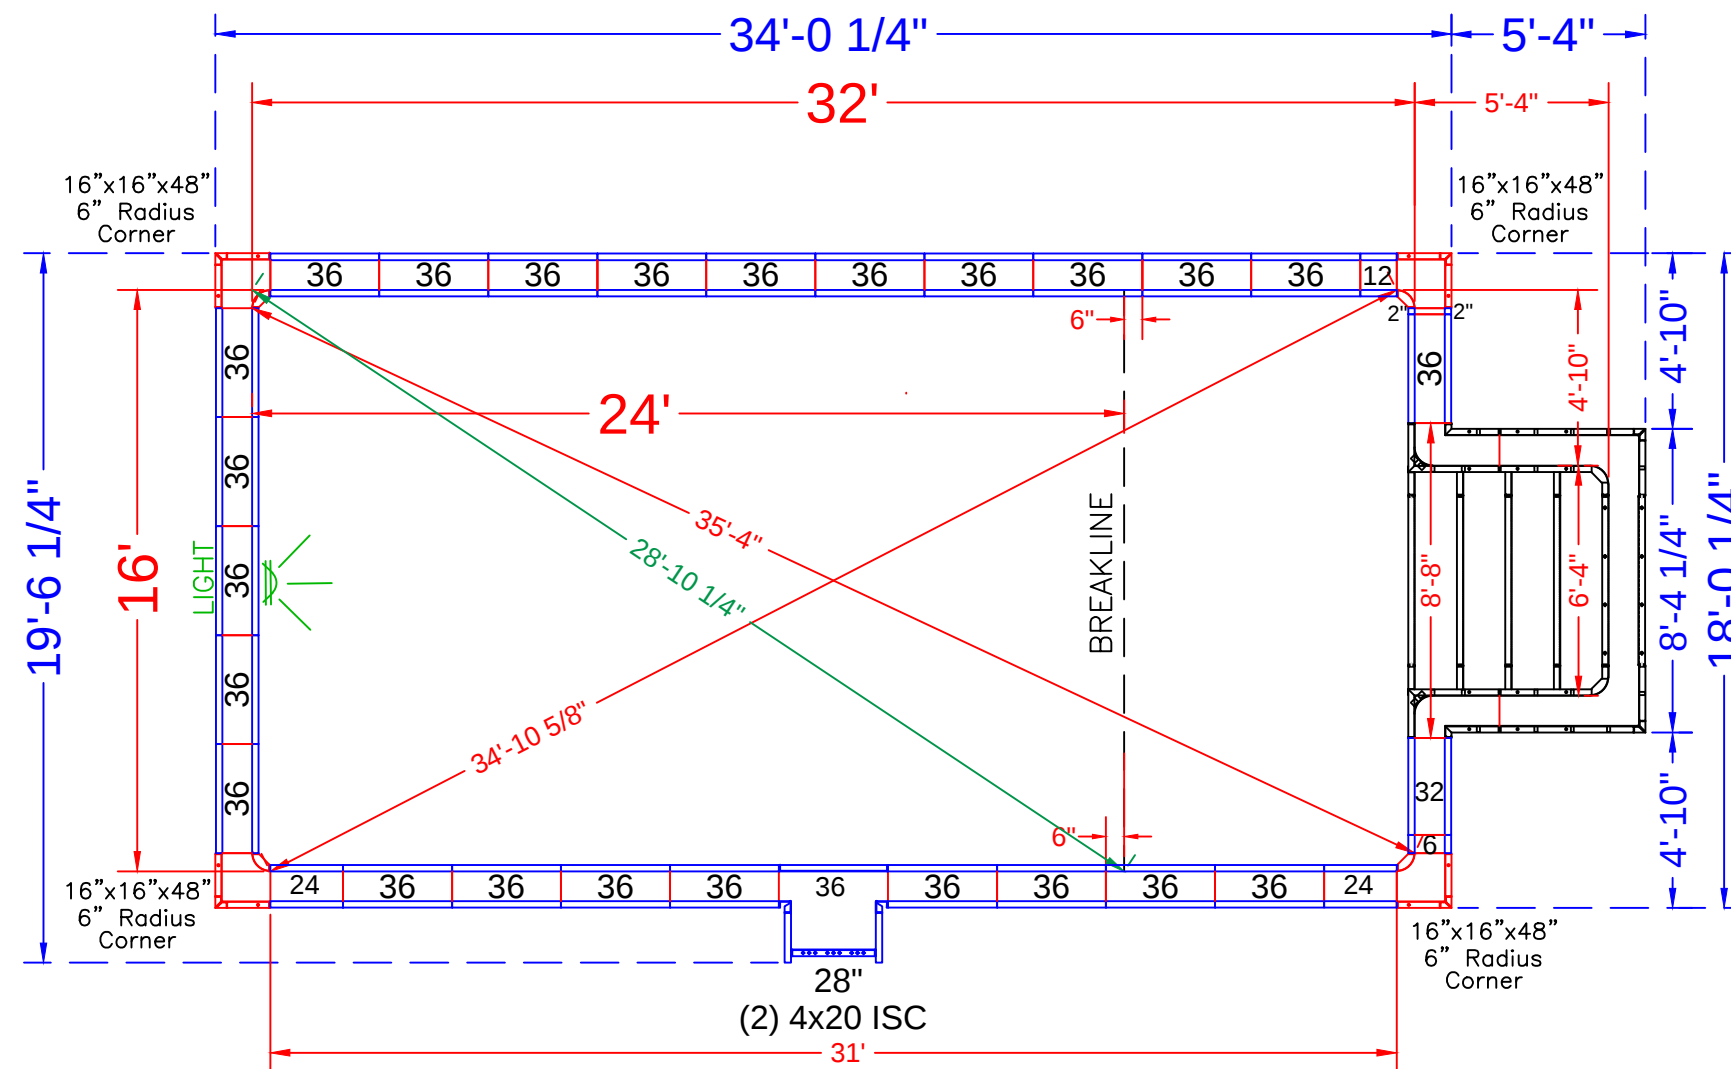

NOTE: SEE CONSTRUCTION PLAN FOR POOL LOCATION

POOL PANEL DESCRIPTIONS

SEE DETAIL PAGE {

SKIMMER SIDES {

SKIMMERS {

QTY.	DESCRIPTION
1	6'-4" x 5'-4" x 48" Step Assembly w/6" Radius
2	4" x 20" x 48" Adj Offset Hinged ISC (Pilaster)
4	16" x 16" x 48 w/ Outside Corner-SA (6" Radius)
STRAIGHT PANELS	
2	2" x 48" Panel-SA
2	6" x 48" Panel-SA
2	8" x 48" Panel-SA
4	12" x 48" Panel-SA
4	24" x 48" Panel-SA
1	28" x 48" Panel-SA
2	32" x 48" Panel-SA
49	36" x 48" Panel-SA

DEBLASIO - 4 Darien Court

16' x 32' - 10" Concrete Wall - Rectangle

w/ Exterior Vinyl Covered Step

Pool Perimeter = 104 Ln. Ft.

Pool Area = 545 Sq. Ft.

Approximate Pool Gallons: 16,580 Gallons

Concrete Yards

- Pool Walls: 18 yards

PANEL LAYOUT

JOB #: 2021-1452



DATE: 11-18-2021

DRAWN BY: SA


REVISIONS



SEASONAL WORLD
WE BUILD BACKYARDS!

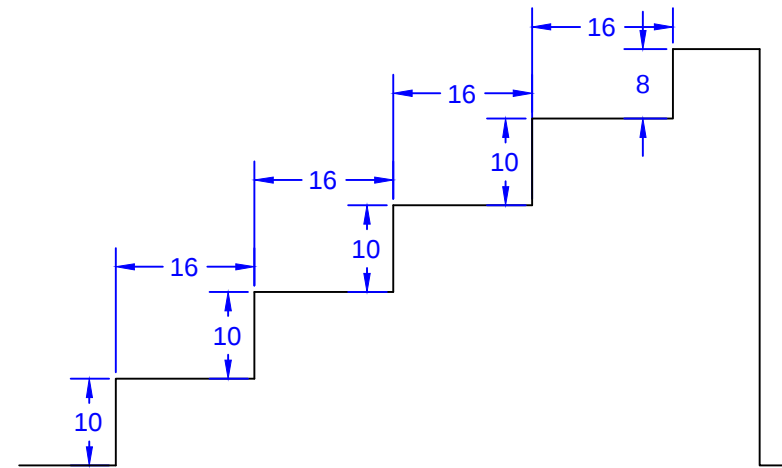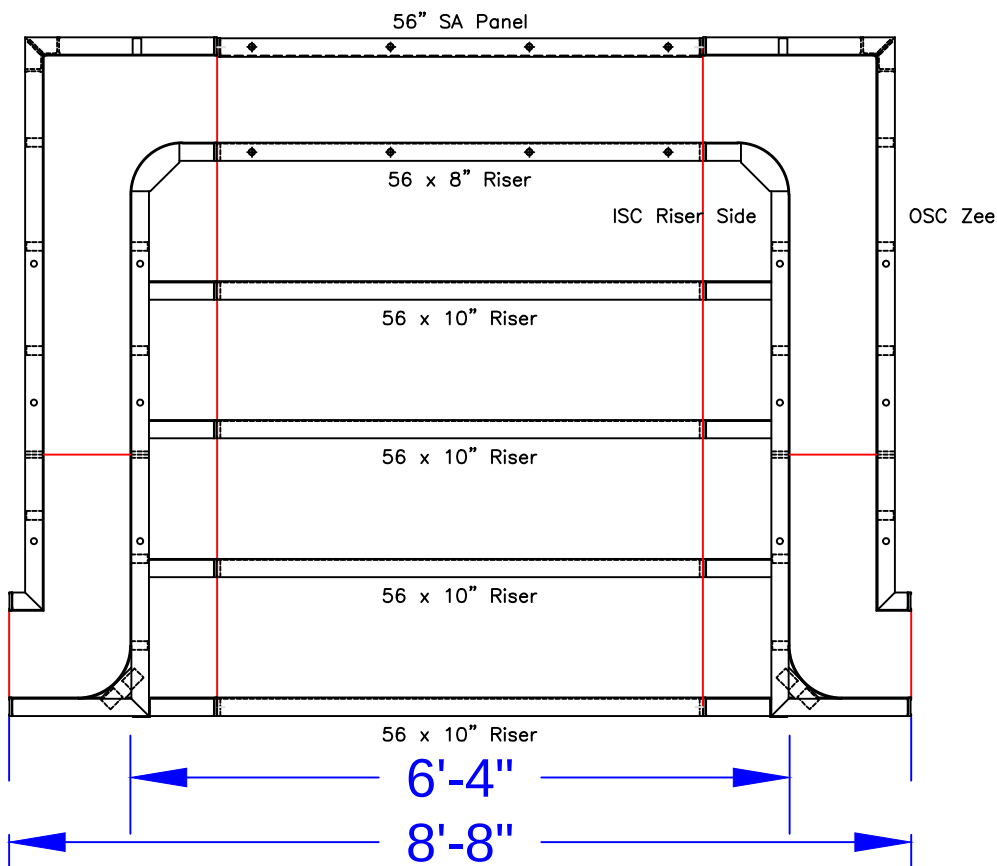

STEP TIES:

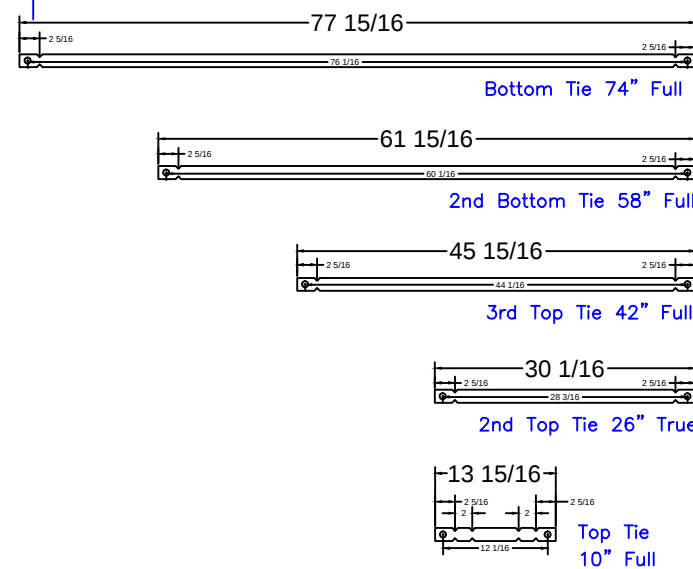

6'-4" Step
Qty(4)

Qty(2)

Qty(2)

Qty(2)

Qty(12)

STEP PANEL DESCRIPTIONS

QTY.	DESCRIPTION
4	56 x 10 Risers
1	56 x 8 Top Riser
1	56 x 48 SA Panel-Back Wall
2	4x64x20 x 48 OSC Zee Panel
2	10x64x14 x 48 ISC Riser Sides

DEBLASIO - 4 Darien Court

16' x 32' - 10" Concrete Wall - Rectangle
w/ Exterior Vinyl Covered Step
Pool Perimeter = 104 Ln. Ft.
Pool Area = 545 Sq. Ft.
Approximate Pool Gallons: 16,580 Gallons

Concrete Yards

- Pool Walls: 18 yards

STEP DETAIL

JOB #: 2021-1452
DATE: 11-18-2021
SCALE: 1/2" = 1'
DRAWN BY: SA



SEASONAL WORLD
WE BUILD BACKYARDS!