
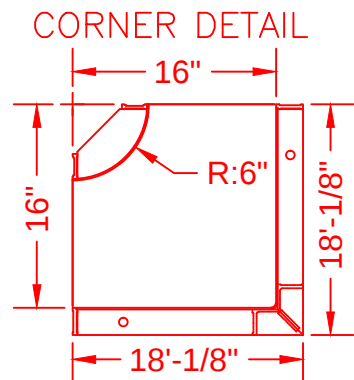


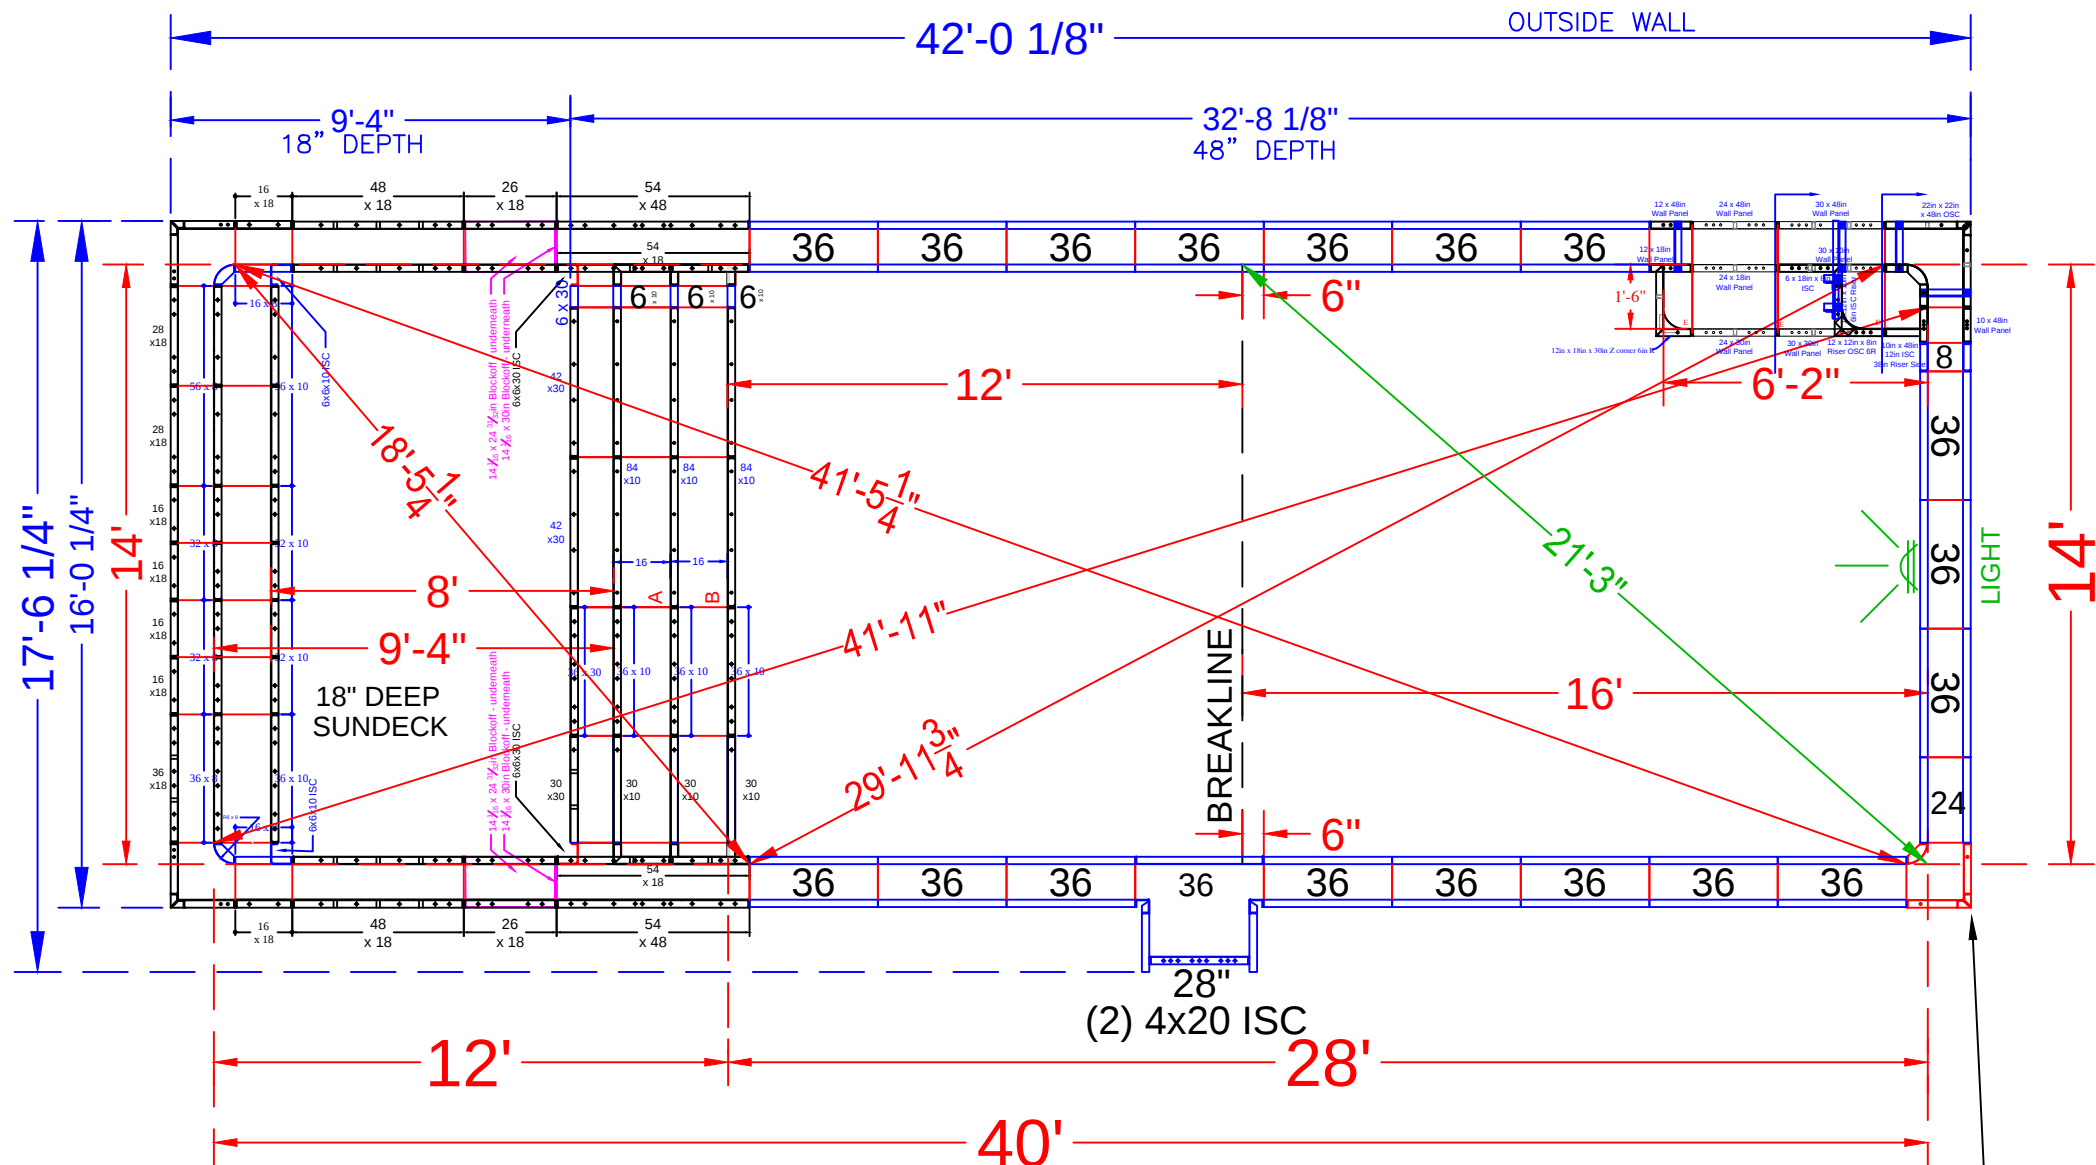

NOTE: SEE CONSTRUCTION PLANS FOR POOL LOCATION

POOL PANEL DESCRIPTIONS	
QTY.	DESCRIPTION
1	14' Wide Rectangle Sundeck & Step Assembly
1	6'-2" Inside Rectangle Bench Assembly w/ Step
CORNERS & HINGES	
1	16" x 16" x 48 w/Outside Corner-SA (6" Radius)
2	20" x 4" x 48" Adj Offset Hinged ISC (Pilaster) *Skimmer
STRAIGHT PANELS	
2	8" x 48" Panel
2	24" x 48" Panel
1	28" x 48" Panel
37	36" x 48" Panel

SEE DETAIL PAGE {
SEE DETAIL PAGE {

SKIMMER SIDES {

SKIMMER {

DEFILLIPO - 7 Meadow View Road


14' x 40' - Concrete Wall - Rectangle
 w/ Interior Vinyl Sun Deck / Step Combo &
 Deep End Bench with Step
 Pool Perimeter: 107 Ln. Ft.
 Pool Area: 560 Sq.Ft.
 Approximate Pool Gallons: 12,789 Gallons
 Concrete Yards
 - Pool Walls & Sundeck: 18 yards

PANEL LAYOUT			
JOB #: 2023-1648			
DATE: 12-2-2023			
DRAWN BY: SA			
REVISIONS			



SEASONAL WORLD
WE BUILD BACKYARDS!

print #	print #	QTY.	DESCRIPTION	print #	print #	QTY.	DESCRIPTION	print #	print #	QTY.	DESCRIPTION
RESSD 7.03	ESSD 1.54	2	54 x 48in Wall Panel	RESSD 7.09	ESSD 4.84	3	84 x 10in Riser	RESSD 7.11	ESSD 6.16.18	2	16 x 16 x 18in OSC
RESSD 7.02	ESSD 2.42	2	42 x 30in Wall Panel		ESSD 4.56	1	56 x 10in Riser		ESSD 7.6.8.6R	2	6 x 6 x 8in - 6in Rad ISC
RESSD 7.01	ESSD 2.30	1	30 x 30in Wall Panel		ESSD 4.36	4	36 x 10in Riser		ESSD 7.6.10	2	6 x 6 x 10in ISC
RESSD 7.01.06	ESSD 2.6	1	6 x 30in Wall Panel		ESSD 4.32	2	32 x 10in Riser	RESSD 7.17	ESSD 7.6.30	2	6 x 6 x 30in ISC
RESSD 7.05	ESSD 3.54	2	54 x 18in Wall Panel	RESSD 7.08	ESSD 4.30	3	30 x 10in Riser	RESSD 7.13	ESSD 8.386.30	2	38x6x30in ISC Riser Side
RESSD 7.04	ESSD 3.48	4	48 x 18in Wall Panel					RESSD 7.19	ESSD 9.10.25	2	14 1/16 x 24 31/32 BO
	ESSD 3.36	1	36 x 18in Wall Panel	RESSD 7.08.06	ESSD 4.6	3	6 x 10in Riser	RESSD 7.20	ESSD 9.10.30	2	14 1/16 x 30 Blockoff
RESSD 7.07	ESSD 3.28	2	28 x 18in Wall Panel		ESSD 5.56	1	56 x 8in Riser				
RESSD 7.06	ESSD 3.26	4	26 x 18in Wall Panel		ESSD 5.36	1	36 x 8in Riser				
					ESSD 5.32	2	32 x 8in Riser				
	ESSD 3.16	6	16 x 18in Wall Panel								
					ESSD 5.16	2	16 x 8in Riser				

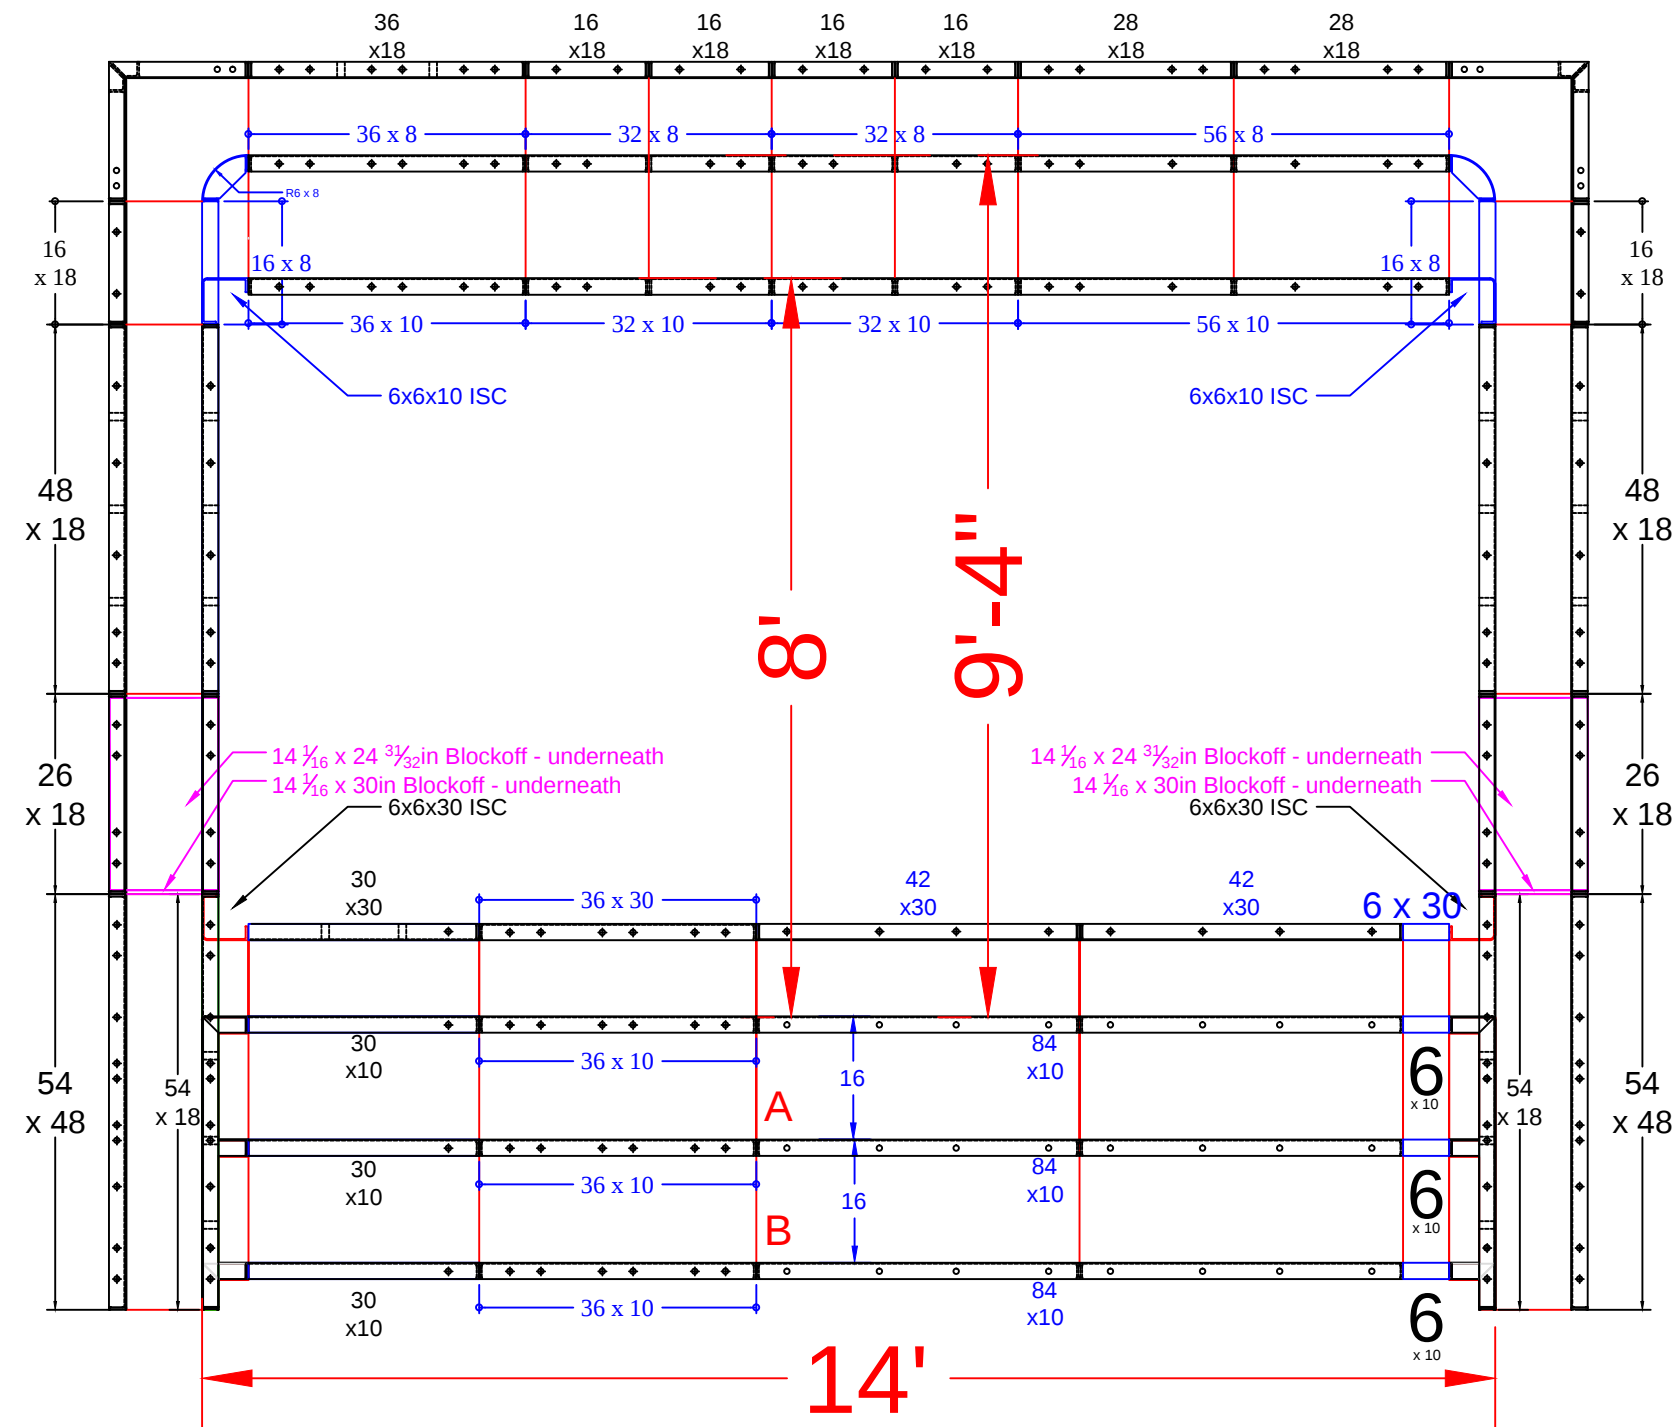

per pour

Qty (28) - Middle Ties - 26" Full Tie

STEP TIES:

Qty (12) - Bottom Ties - 42" Full Tie


DEFILLIPO - 7 Meadow View Road

14' x 40' - Concrete Wall - Rectangle
w/ Interior Vinyl Sun Deck / Step Combo &
Deep End Bench with Step
Pool Perimeter: 107 Ln. Ft.
Pool Area: 560 Sq.Ft.
Approximate Pool Gallons: 12,789 Gallons
Concrete Yards
- Pool Walls & Sundeck: 18 yards

SUN DECK DETAIL			
JOB #: 2023-1648			
DATE: 12-18-2023			
SCALE: 1' = 1/6 "			
DRAWN BY: SA			





SEASONAL WORLD
WE BUILD BACKYARDS!

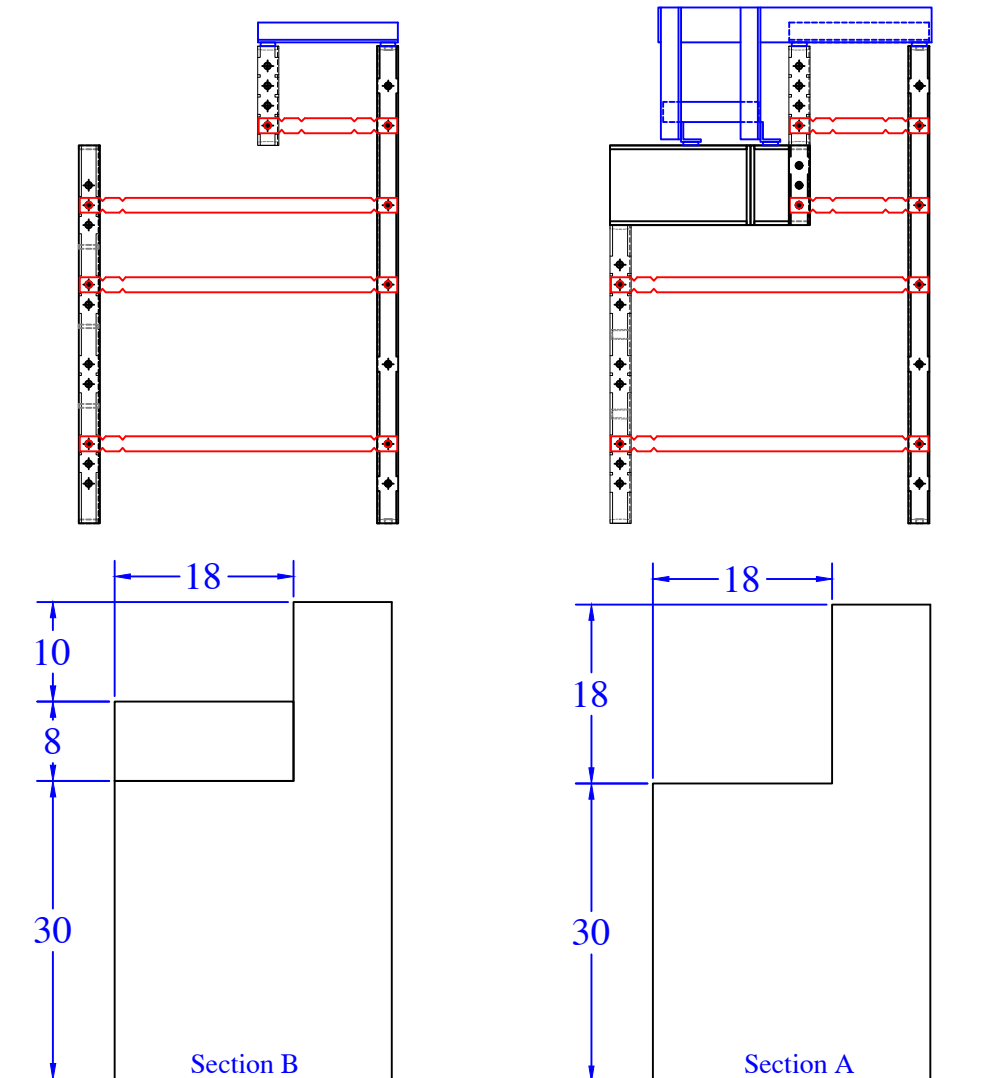

BENCH PANEL LIST

QTY	DESCRIPTION
1	12x12in x 10in 6R ISC
1	22in x 22in OSC x 48in
1	12in x 18in x 30in Z corner 6in R
1	6x18in x 8in ISC Riser
1	12in x 18in Wall Panel
1	12in x 48in Wall Panel
1	10in x 48in 12in ISC 38in Riser Side
1	12x12in x 8in Riser OSC 6R
1	10in x 48in Wall Panel
1	30in x 48in Wall Panel
1	30in x 30in Wall Panel
1	30in x 10in Wall Panel
1	24in x 30in Wall Panel
1	24in x 48in Wall Panel
1	24in x 18in Wall Panel
1	Parapet Brackets - 10.9in Step x 10
6	Parapet Brackets - 10in Wall

Qty (6) - 31 15/16" Overall - Bench
1/4" BB

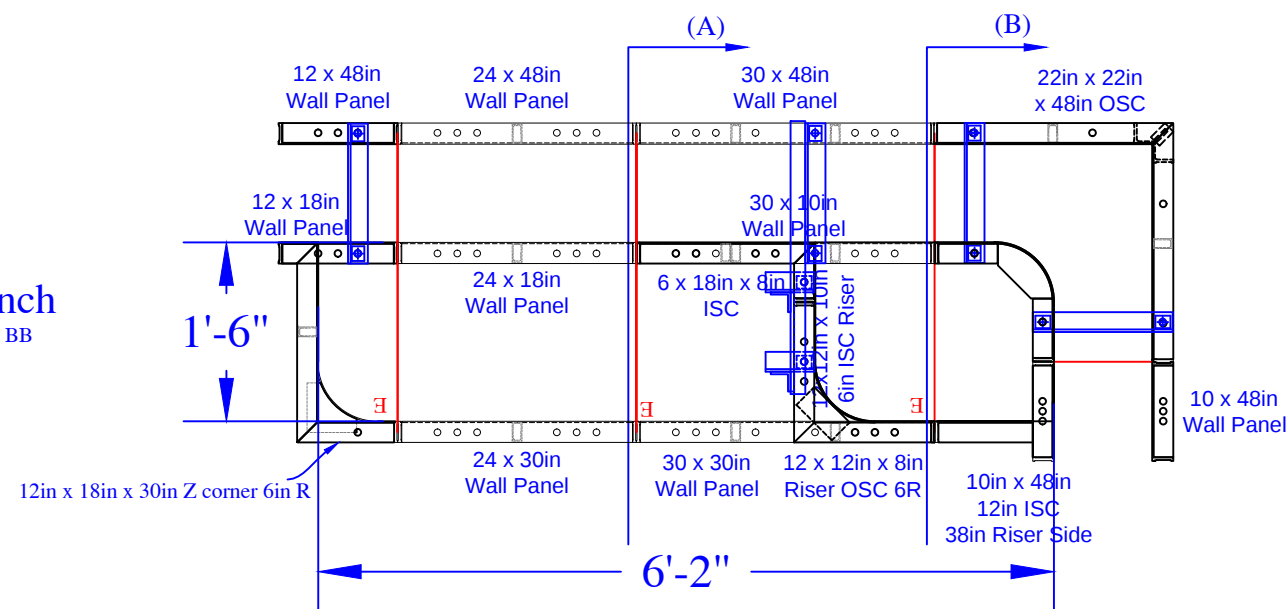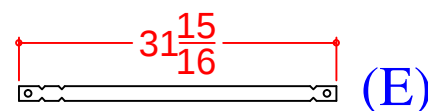

DEFILLIPO - 7 Meadow View Road

14' x 40' - Concrete Wall - Rectangle
w/ Interior Vinyl Sun Deck / Step Combo &
Deep End Bench with Step
Pool Perimeter: 107 Ln. Ft.
Pool Area: 560 Sq.Ft.
Approximate Pool Gallons: 12,789 Gallons
Concrete Yards
- Pool Walls & Sundeck: 18 yards