


NODE POINT MEASUREMENTS

C-D=	14'-6"	F-G=	17'-10"
C-E=	14'-10"	F-H=	12'-2"
C-F=	6'-1"	F-I=	11'-5"
C-G=	23'-2"	F-J=	13'-0"
C-H=	11'-9"	F-K=	10'-3"
C-I=	7'-2"	F-L=	18'-3"
C-J=	7'-2"		
C-K=	16'-2"	G-H=	19'-1"
C-L=	24'-1"	G-I=	24'-11"
		G-J=	30'-4"
D-E=	16'-10"	G-K=	12'-11"
D-F=	10'-7"	G-L=	15'-0"
D-G=	21'-1"		
D-H=	22'-7"	H-I=	7'-10"
D-I=	21'-4"	H-J=	16'-7"
D-J=	19'-3"	H-K=	19'-8"
D-K=	8'-3"	H-L=	27'-3"
D-L=	12'-10"		
		I-J=	9'-2"
E-F=	17'-10"	I-K=	21'-5"
E-G=	35'-1"	I-L=	29'-5"
E-H=	26'-6"		
E-I=	20'-4"	J-K=	22'-9"
E-J=	11'-10"	J-L=	30'-5"
E-K=	23'-11"		
E-L=	29'-8"	K-L=	8'-1"

RADII MEASUREMENTS

C=	10'-0"
D=	8'-0"
E=	8'-10"
F=	8'-0"
G=	9'-10"
H=	4'-10"
I=	3'-0"
J=	3'-0"
K=	3'-0"
L=	4'-10"

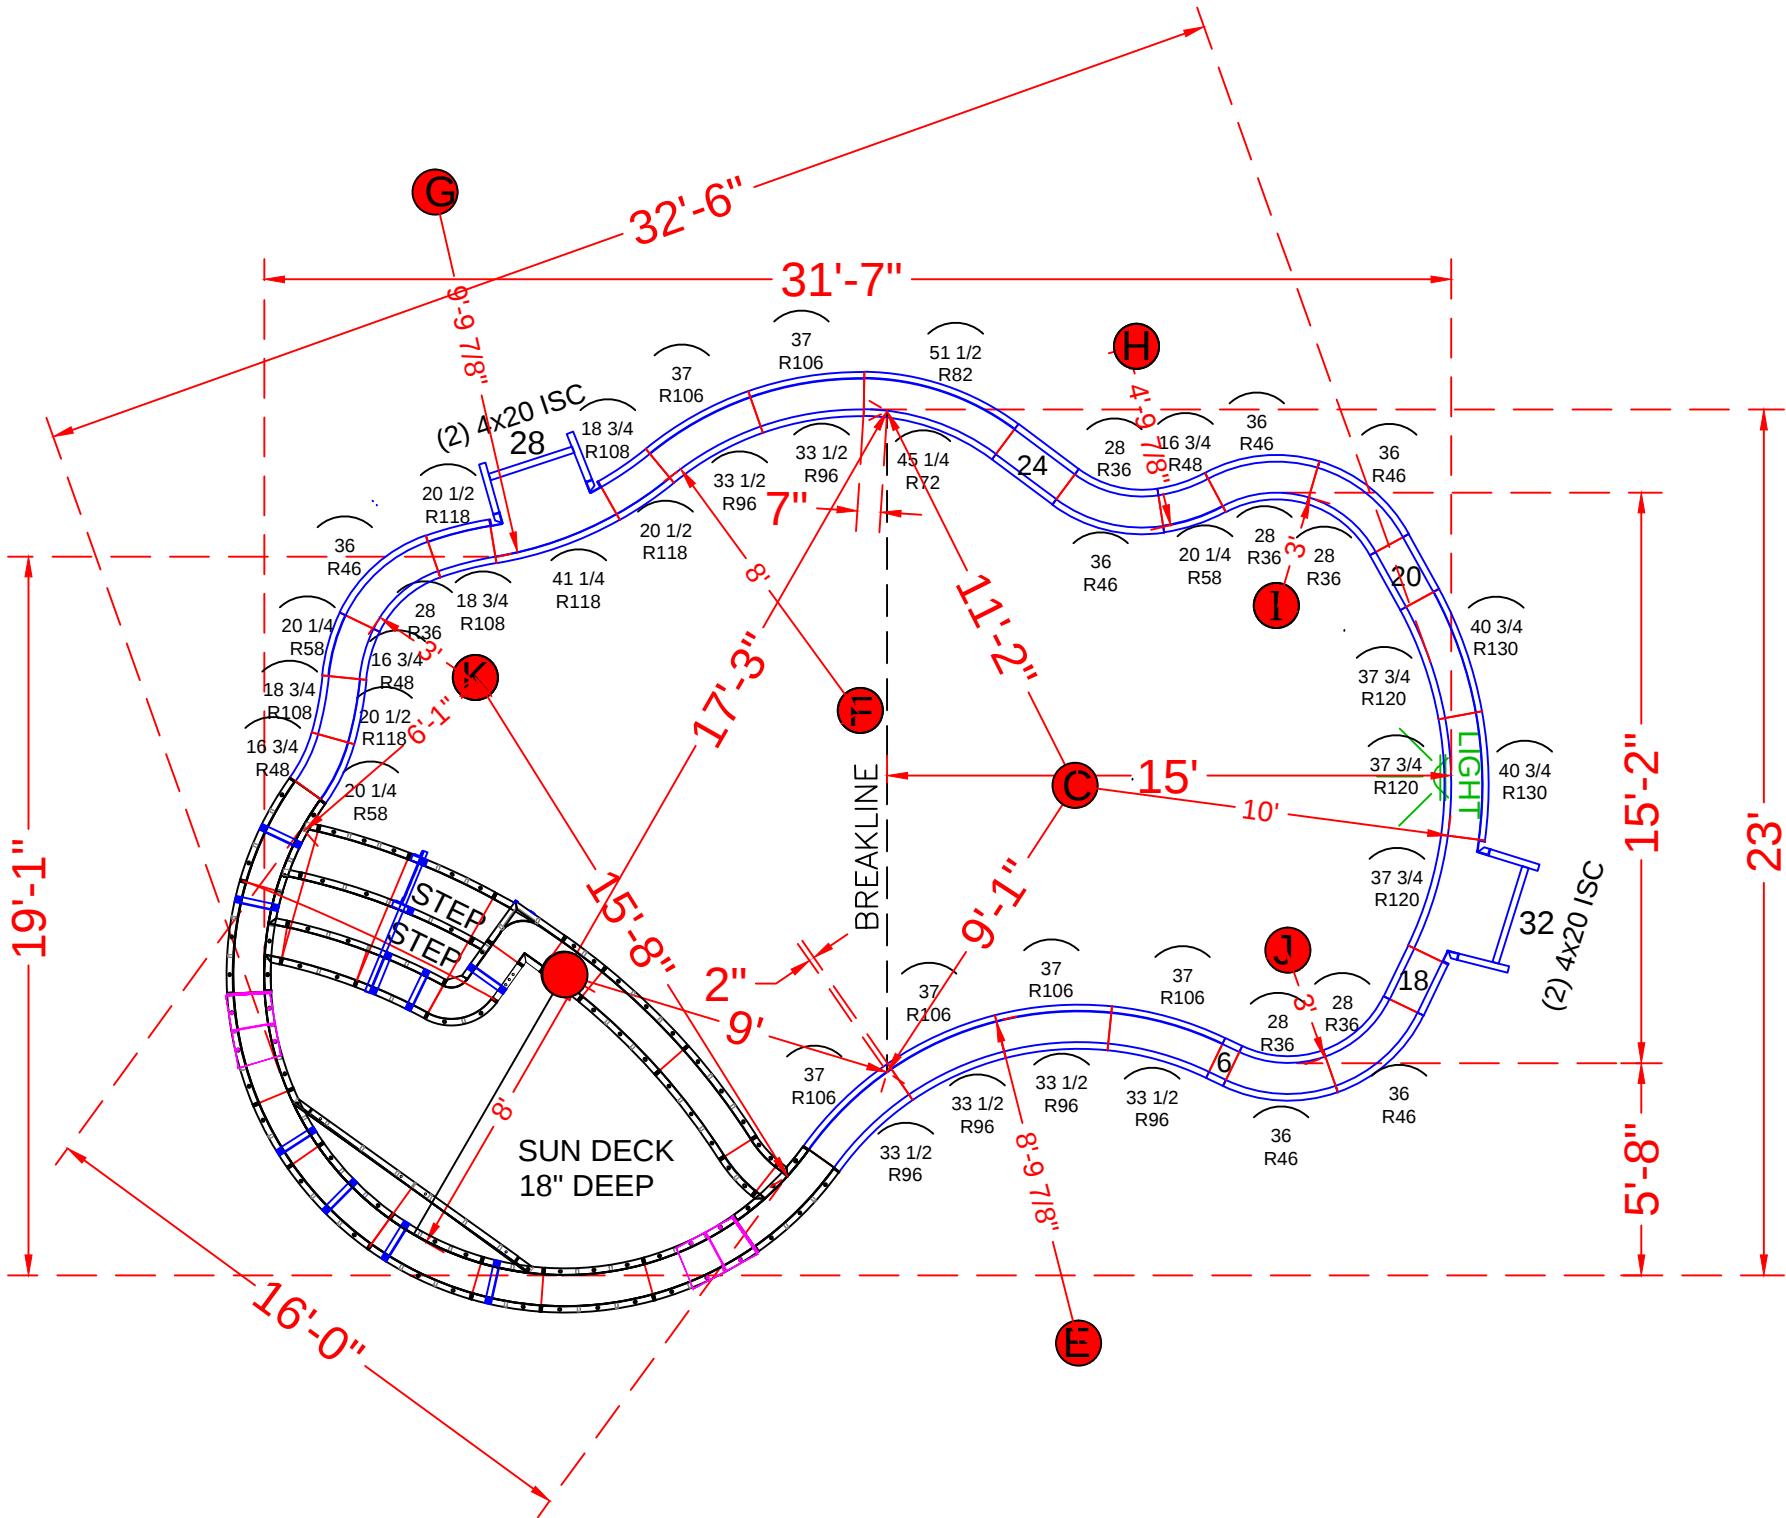

NOTE: See construction plans for A-B points and pool location

POOL PANEL DESCRIPTIONS

QTY.	DESCRIPTION
1	8' Radius Sundeck/Step Assembly (Lime Green)
4	4" x 20" x 48" Adj Offset Hinged ISC (Pilaster)
STRAIGHT PANELS	
2	6" x 48" Straight
2	18" x 48" Straight
2	20" x 48" Straight
2	24" x 48" Straight
1	28" x 48" Straight
1	32" x 48" Straight
RADIUS PANELS	
6	28" x 48" - 36" Radius Panel
6	36" x 48" - 46" Radius Panel
3	16 3/4" x 48" - 48" Radius Panel
3	20 1/4" x 48" - 58" Radius Panel
1	45 1/4" x 48" - 72" IS Radius Panel
1	51 1/2" x 48" - 82" OS Radius Panel
6	33 1/2" x 48" - 96" IS Radius Panel
6	37" x 48" - 106" OS Radius Panel
3	18 3/4" x 48" - 108" Radius Panel
3	20 1/2" x 48" - 118" Radius Panel
1	41 1/4" x 48" - 118" Radius Panel
3	37 3/4" x 48" - 120" Radius OS Panel
2	40 3/4" x 48" - 130" Radius IS Panel

DiBERNARDO - 661 River Road

15'-2" x 23' x 31'-7" - Concrete / Vinyl - Freeform
w/ Sun Deck & Entry Step Combo
Pool Perimeter: 90 Ln. Ft.
Pool Area: 495 Sq.Ft.
Approximate Pool Gallons: 13,040 Gallons

Concrete Yards
- Pool Walls & Sundeck: 16 yards

PANEL LAYOUT



JOB #: 555927
DATE: 4-22-2024
DRAWN BY: SA

REVISIONS



SEASONAL WORLD
WE BUILD BACKYARDS!

TIES:

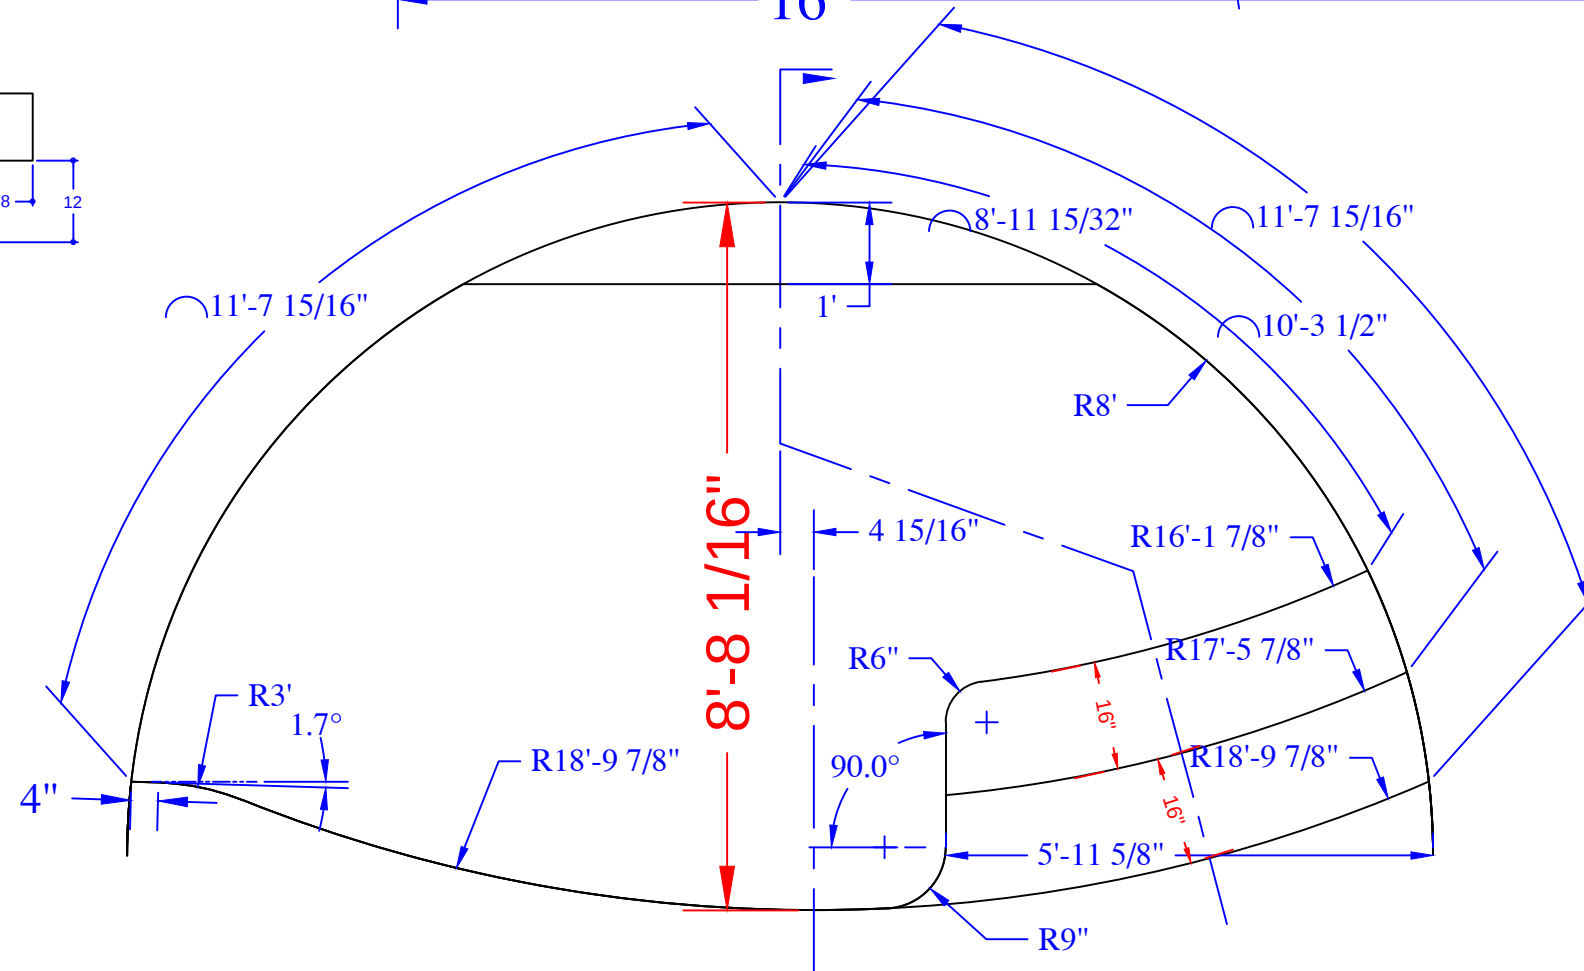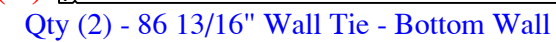

SEASONAL WORLD
WE BUILD BACKYARDS!