


NODE POINTS

A-B=	20'-0"	E-F=	11'-2"
A-C=	24'-0"	E-G=	15'-0"
A-D=	21'-10"	E-H=	15'-11"
A-E=	26'-4"	E-I=	25'-7"
A-F=	36'-8"	E-J=	3'-0"
A-G=	33'-3"	E-K=	8'-11"
A-H=	42'-0"	E-L=	9'-8"
A-I=	51'-6"		
A-J=	23'-5"	F-G=	20'-7"
A-K=	33'-10"	F-H=	9'-7"
A-L=	34'-9"	F-I=	14'-9"
		E-J=	13'-8"
B-C=	30'-1"	E-K=	3'-1"
B-D=	17'-9"	E-L=	2'-1"
B-E=	15'-11"		
B-F=	21'-7"	G-H=	16'-10"
B-G=	30'-1"	G-I=	29'-8"
B-H=	29'-11"	G-J=	16'-8"
B-I=	35'-8"	G-K=	20'-4"
B-J=	13'-6"	G-L=	20'-5"
B-K=	18'-7"	H-I=	12'-10"
B-L=	19'-7"	H-J=	18'-10"
		H-K=	11'-11"
C-D=	23'-9"	H-L=	11'-2"
C-E=	21'-1"	I-J=	28'-3"
C-F=	24'-7"	I-K=	17'-9"
C-G=	35'-8"	I-L=	16'-10"
C-H=	33'-8"		
C-I=	37'-6"	J-K=	11'-0"
C-J=	19'-0"	J-L=	11'-10"
C-K=	21'-10"	K-L=	1'-0"
C-L=	22'-8"		

RADI MEASUREMENTS

C=	10'-10"	r
D=	4'-0"	r
E=	11'-0"	r
F=	10'-0"	r
G=	8'-10"	r
H=	8'-0"	r
I=	4'-10"	r
J=	8'-0"	r
K=	11'-0"	r
L=	11'-0"	r

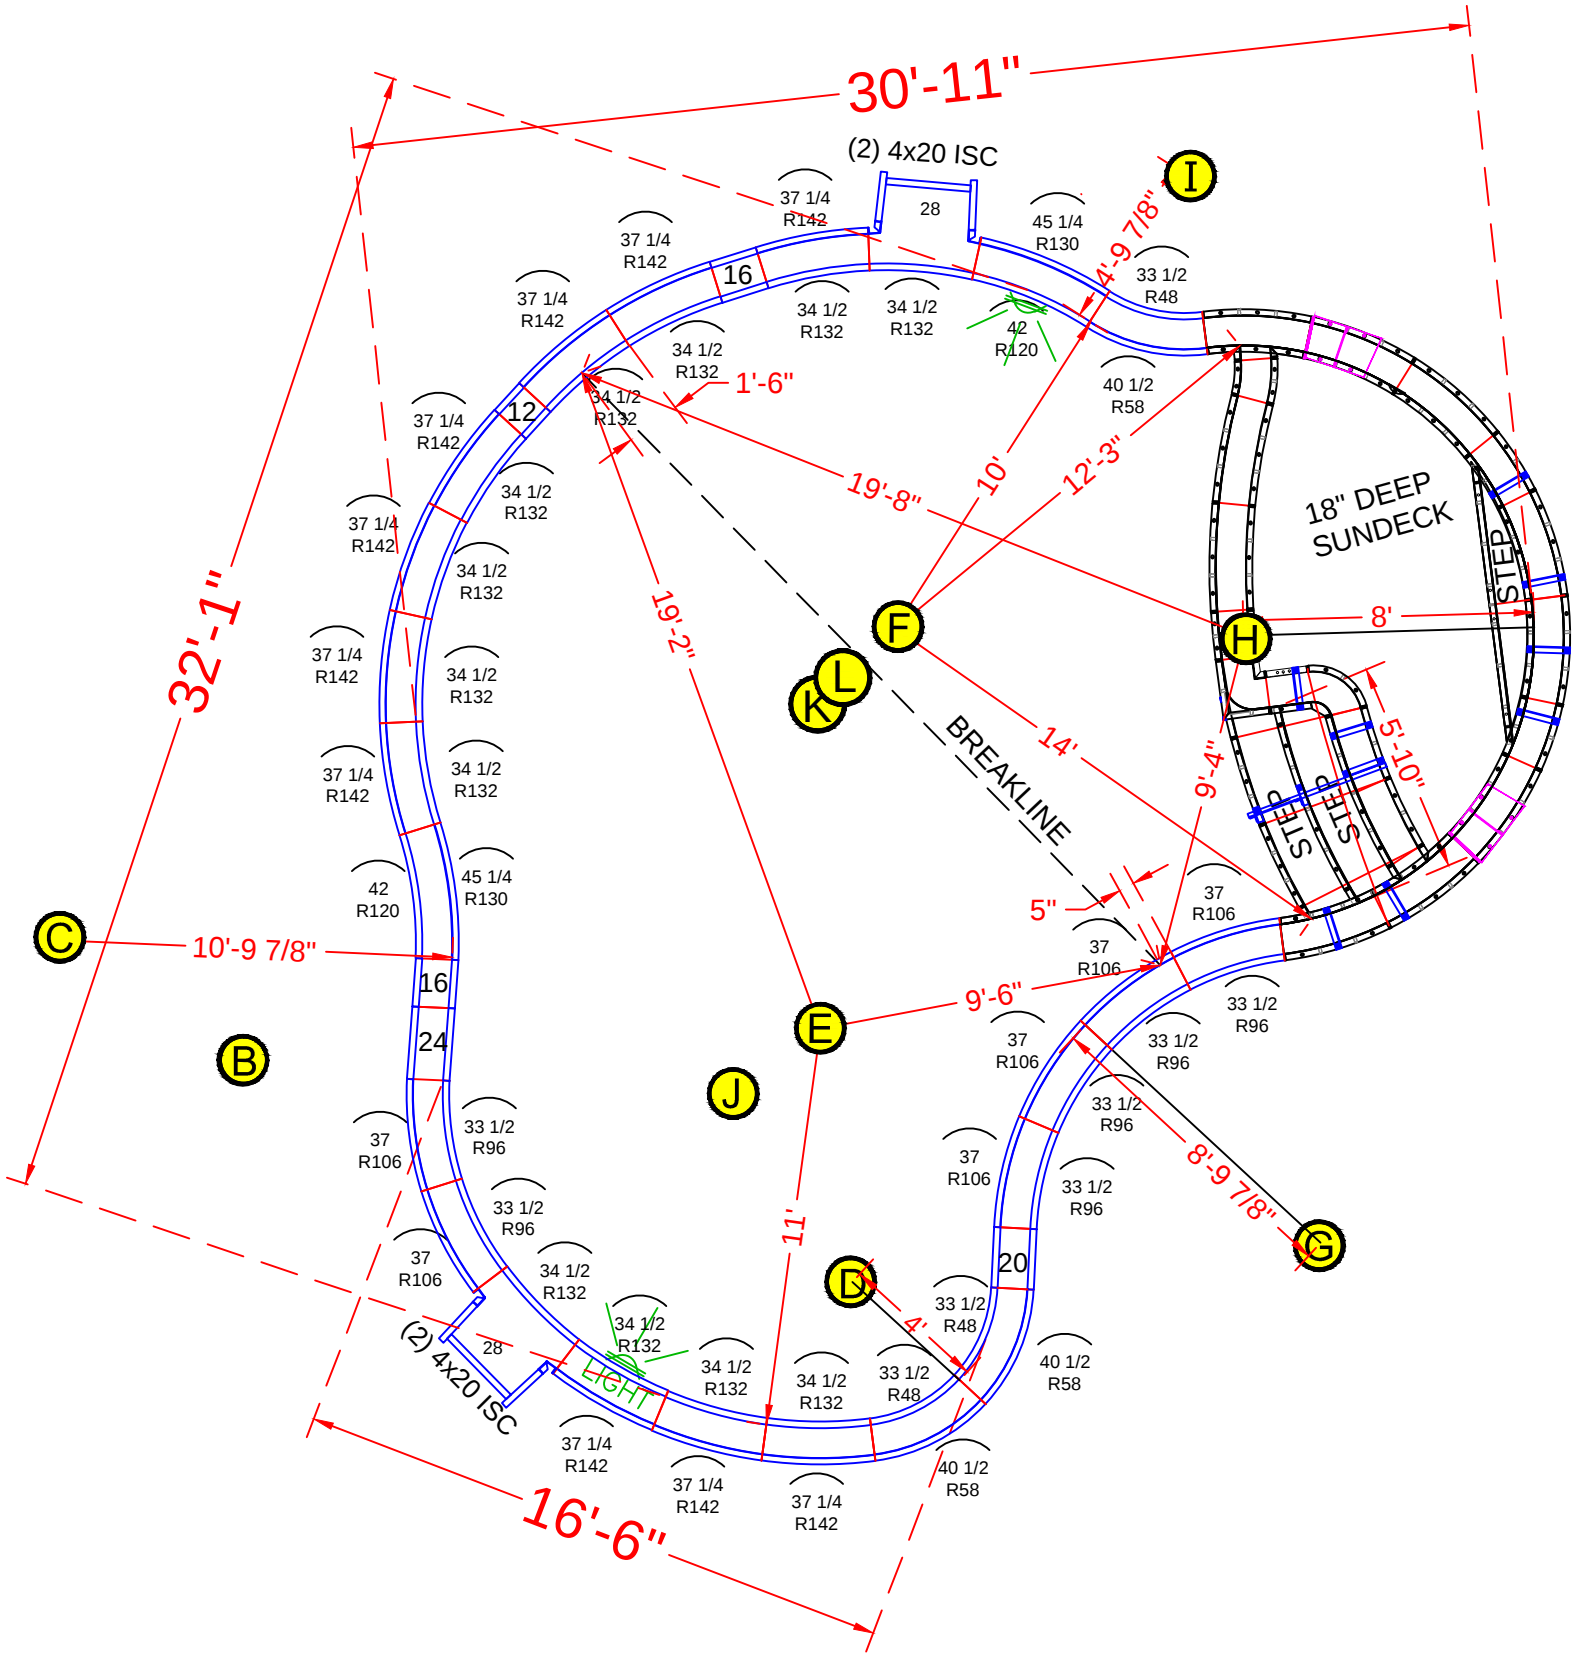

NOTE: SEE CONSTRUCTION PLANS FOR A-B AND POOL LOCATION

POOL PANEL DESCRIPTIONS

QTY.	DESCRIPTION
1	8' Radius Sundeck/Step Assembly (Lime Green)
4	4" x 20" x 48" Adj Offset Hinged ISC (Pilaster)
STRAIGHT PANELS	
2	12" x 48" Straight
4	16" x 48" Straight
2	20" x 48" Straight
2	24" x 48" Straight
2	28" x 48" Straight
RADIUS PANELS	
1	16 3/4" x 48" - 48" Radius Panel
1	20 1/4" x 48" - 58" Radius Panel
3	33 1/2" x 48" - 48" Radius Panel
3	40 1/2" x 48" - 58" Radius Panel
6	33 1/2" x 48" - 96" IS Radius Panel
6	37" x 48" - 106" OS Radius Panel
2	42" x 48" - 120" Radius Panel
2	45 1/4" x 48" - 130" Radius Panel
12	34 1/2" x 48" - 132" Radius Panel
10	37 1/4" x 48" - 142" Radius Panel

EISENMAN - 28 Cornwallis Court

26' x 27'-3" x 35' - 10" Concrete Wall - Vision
w/ Interior Vinyl Covered Steps / Sun Deck Combo
Pool Perimeter = 101 Ln. Ft.
Pool Area = 670 Sq.Ft.
Approximate Pool Gallons: 18,133 Gallons

Concrete Yards
- Pool Walls & Sundeck: 16 yards

PANEL LAYOUT



JOB #: 2020-0947
DATE: 12-17-2020
DRAWN BY: SA

REVISIONS



SEASONAL WORLD
WE BUILD BACKYARDS!

TIES:

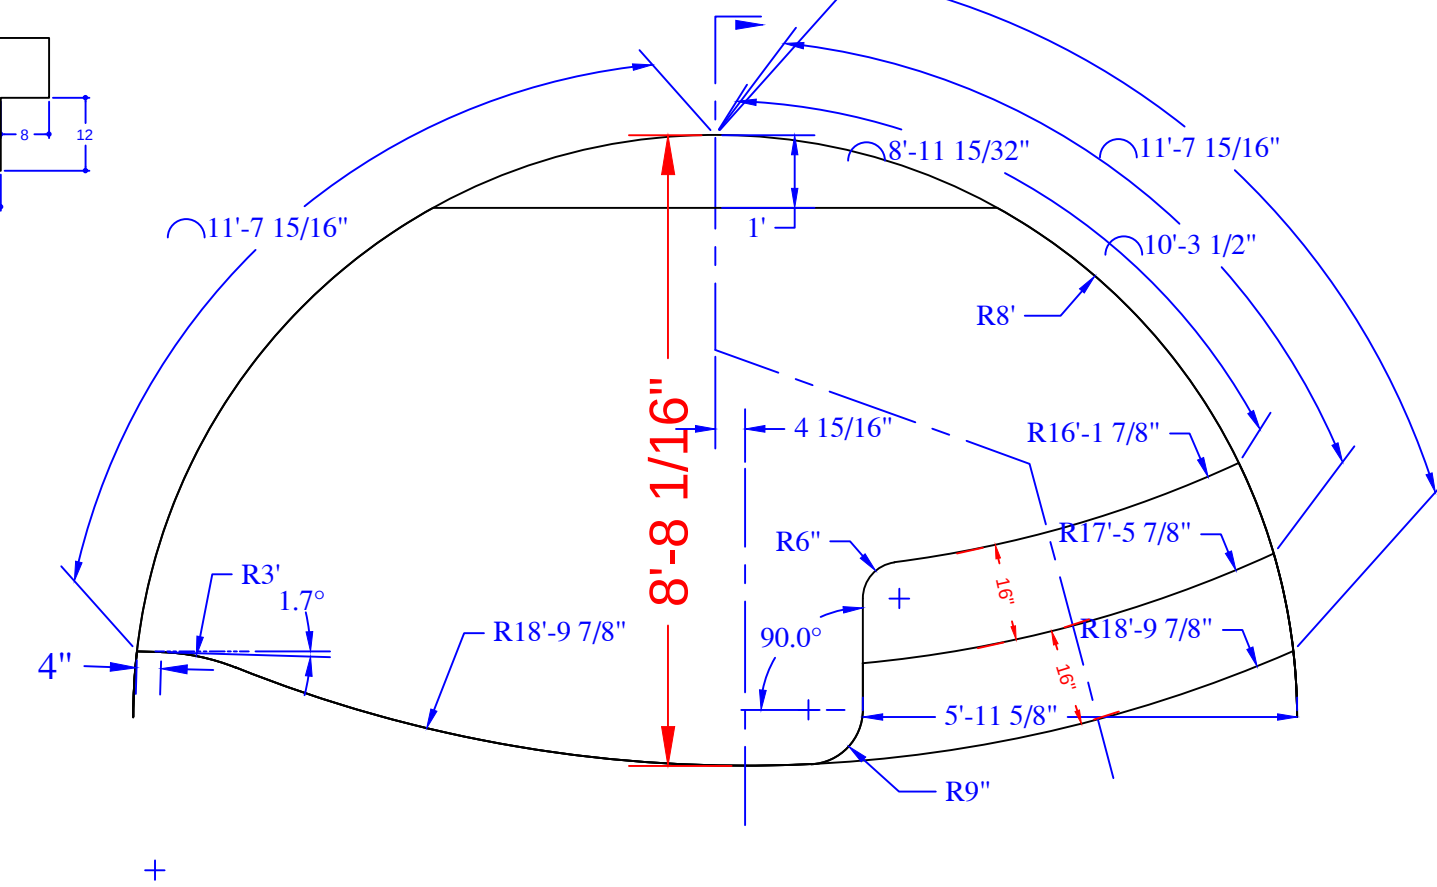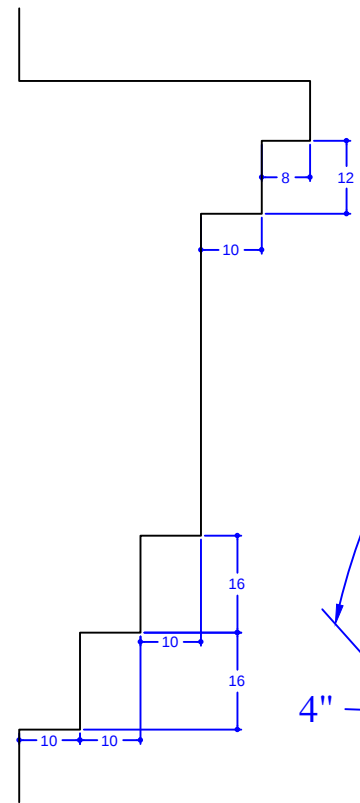

QTY	DESCRIPTION
3	36in x 48in OS Panel 106R
1	16in x 30in OS Panel 226R
2	36in x 30in OS Panel 226R
1	15.3in x 30in IS Panel 216R
2	34.4in x 30in IS Panel 216R
1	15in x 30in OS Panel 46R
1	11.8in x 30in IS Panel 36R
2	25in x 30in IS Panel 184R
1	14in x 30in Wall Panel
2	22.3in x 18in OS Panel 106R
5	36in x 18in OS Panel 106R
6	32.6in x 18in IS Panel 96R
1	4.9in x 10.9in x 30in ISC Panel 96R
1	3.7in x 11.7in x 30in ISC Panel 96R
1	5.5in x 11.9in x 30in ISC Panel 96R
1	3.7in x 7.7in x 30in ISC Panel
1	22.9in x 30in OSC Panel 16R
2	32.6in x 8in Riser IS 96R - Top Upper
2	20.2in x 18in ISC Riser Side 96R
1	43.4in x 30in ISC Riser Side 96R
1	19.9in x 20in 6in ISC Riser Side
1	25.9in x 30in OSC Riser Side 9R
1	80.9in x 10in Riser - Bottom Upper
1	53.3in x 10in Riser OS 194R- Top Lower
1	58.5in x 10in Riser OS210R- 2nd Top Lower
2	30in x 10in Riser OS226R- Bottom Lower
2	14 1/16in x 23.3in Blockoff mitered
2	14 1/16in x 30in Blockoff
8	Parapet Brackets - 10in Wall
1	Parapet Brackets - 42in Wall
1	22" Full Wall Tie "A"- 2nd Top Rise
3	41 29/32" Wall Tie "B"- Bottom Rise
2	86 13/16" Wall Tie "C"- Bottom Wall

Concrete Yards

- Pool Walls & Sundeck: 16 yards

SUNDECK/STEP DETAIL			
JOB #: 2020-0947			
DATE: 12-17-2020			
DRAWN BY: SA			



SEASONAL WORLD
WE BUILD BACKYARDS!