


NOTE: SEE CONSTRUCTION PLANS FOR POOL LOCATION

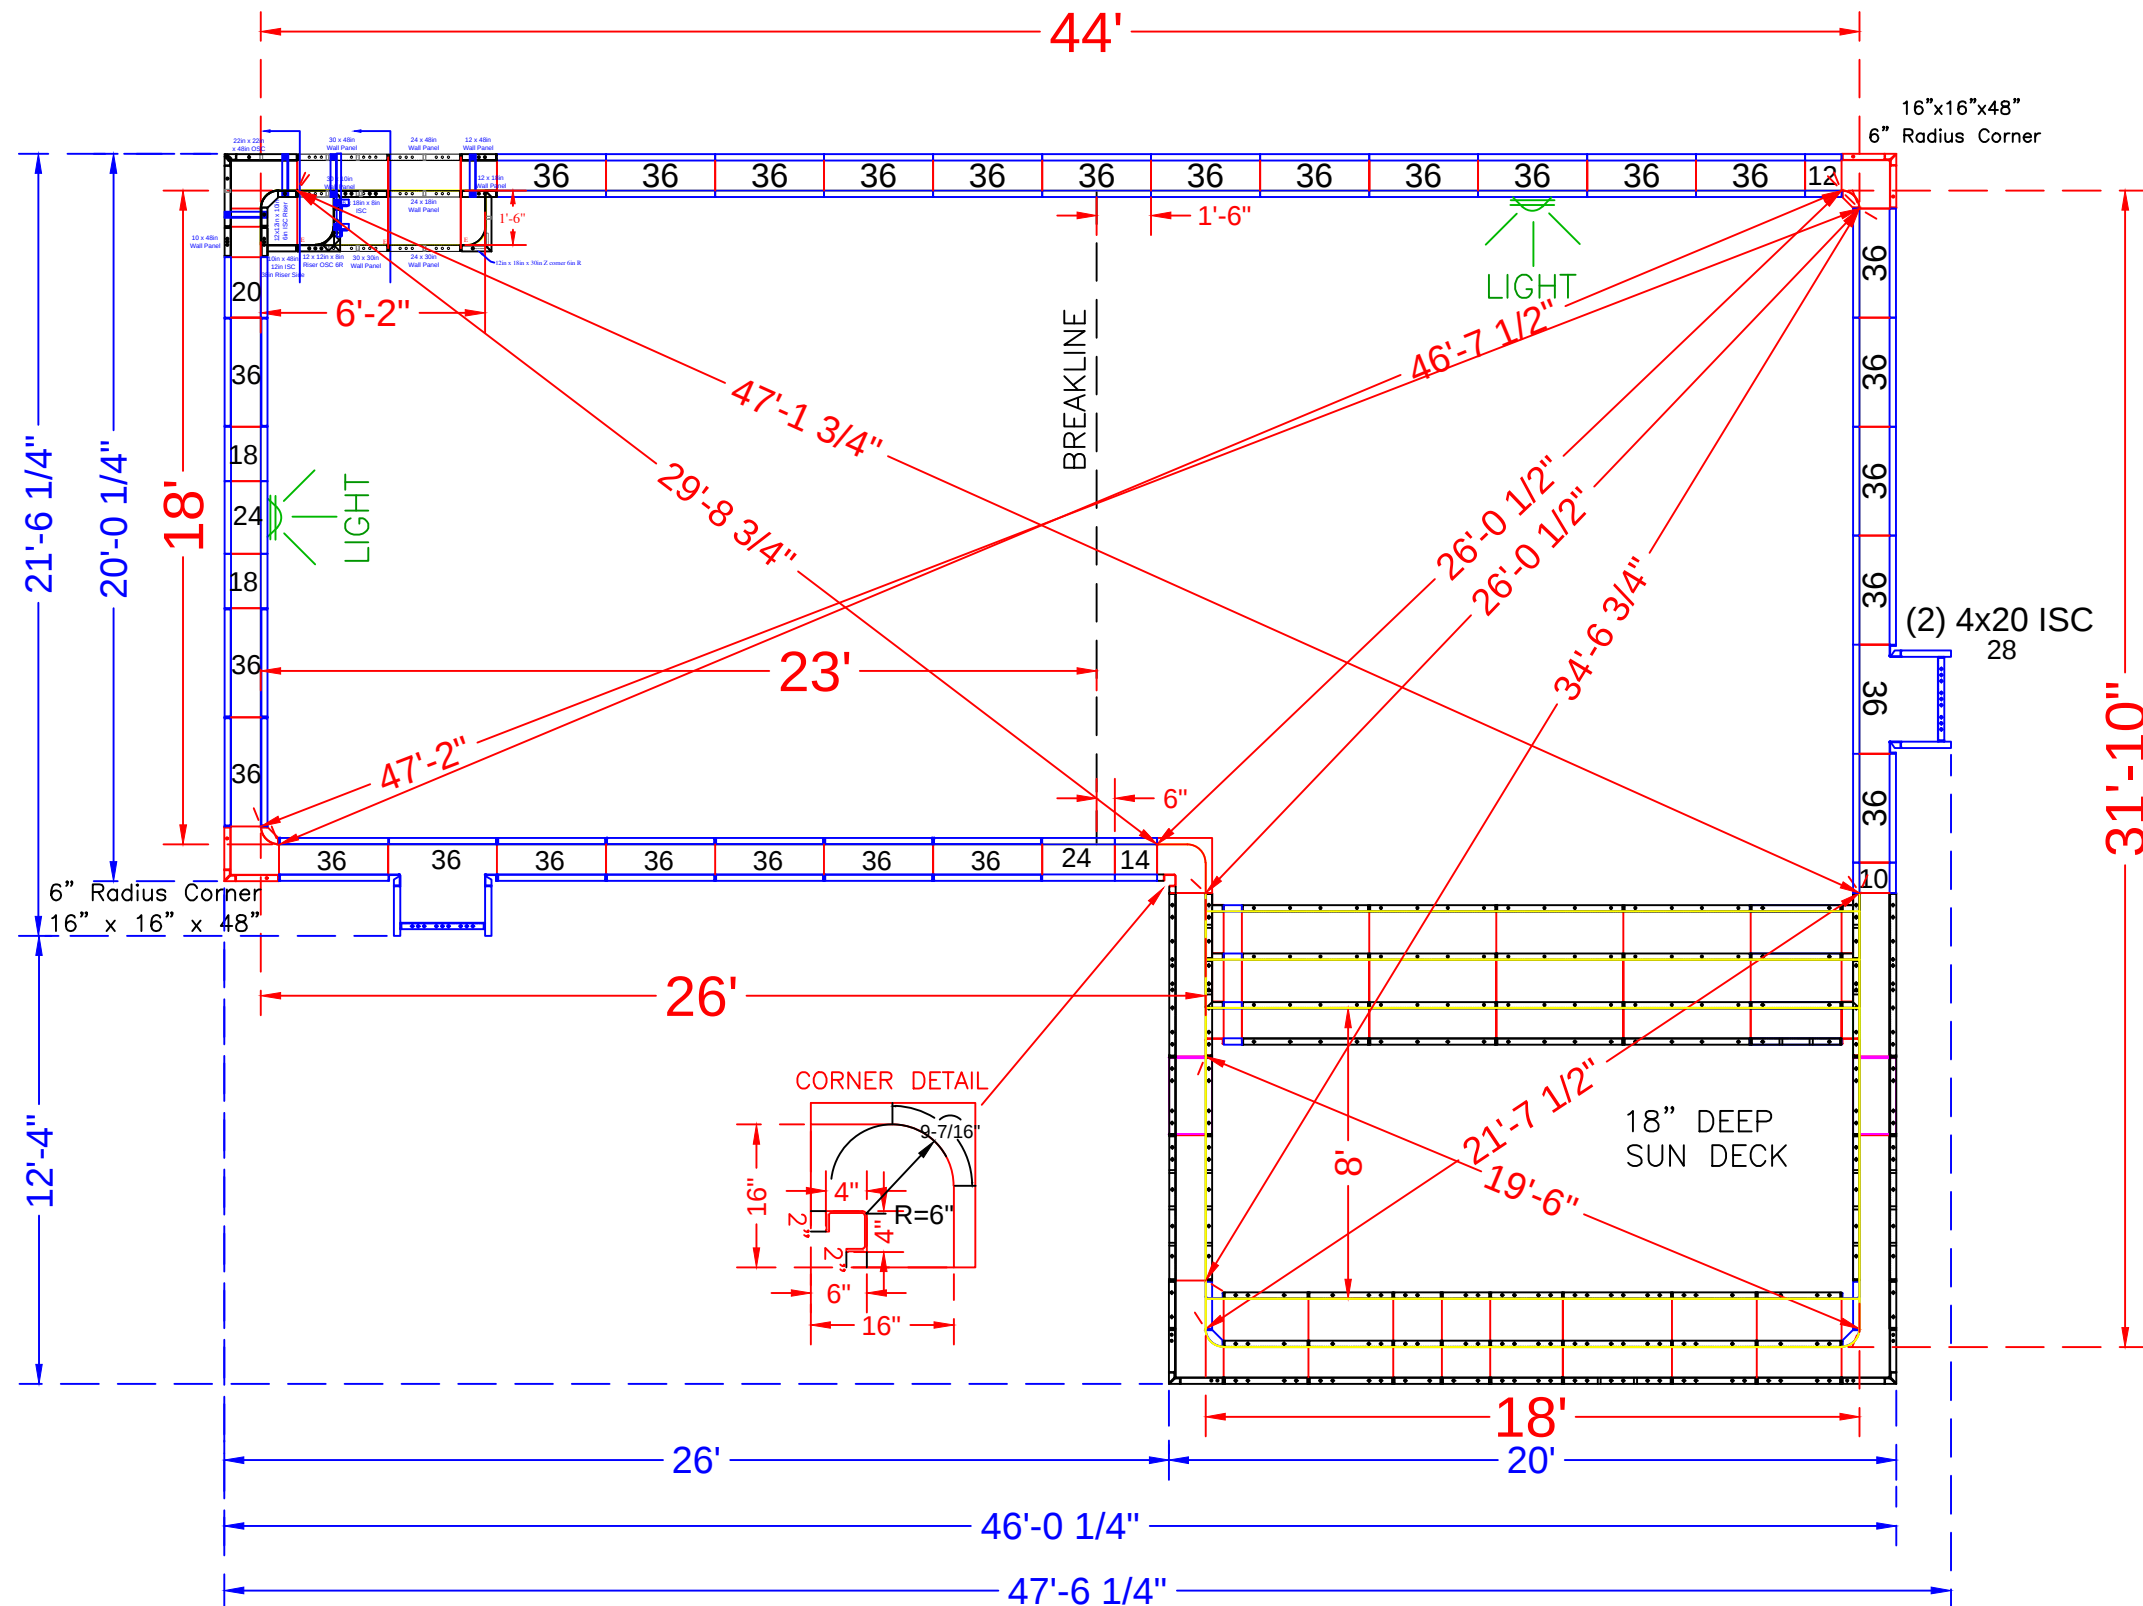

POOL PANEL DESCRIPTIONS	
QTY.	DESCRIPTION
1	18' Wide Rectangle Sun Deck Assembly
1	6'-2" Inside Rectangle Bench Assembly w/ Step
	Corner Panels
2	16" x 16" w/ 6" Radius Inside Corner-SA
4	4" x 20" x 48" Adj Offset Hinged ISC (Pilaster)
2	4" x 4" x 48" Inside Corners-SA
2	2" x 2" (*use with 4" x 4" x 48" Corner)
1	16" x 16" w/ 6" Radius Inside Corner-SA (9-1/2" Arc)
	Straight Panels
2	10" x 48" Panel
2	12" x 48" Panel
2	14" x 48" Panel
4	18" x 48" Panel
2	20" x 48" Panel
2	24" x 48" Panel
2	28" x 48" Panel
54	36" x 48" Panel

GARFIELD - 35 Fieldhurst Drive

18' x 31'-10" x 44' Concrete / Vinyl - L Shape

w/ Sun Deck & Entry Step Combo

Pool Perimeter: 150 Ln. Ft.

Pool Area: 1,014 Sq.Ft.

Approximate Pool Gallons: 30,246 Gallons

Concrete Yards


- Pool Walls & Sundeck: 25.5 yards

PANEL LAYOUT			
JOB #: 556012			
DATE: 10-20-2023			
DRAWN BY: SA			
	REVISIONS		




SEASONAL WORLD
WE BUILD BACKYARDS!


print #	print #	QTY.	DESCRIPTION	print #	print #	QTY.	DESCRIPTION	print #	print #	QTY.	DESCRIPTION
RESSD 7.03	ESSD 1.54	2	54 x 48in Wall Panel	RESSD 7.09	ESSD 4.84	6	84 x 10in Riser	RESSD 7.11	ESSD 6.16.18	2	16 x 16 x 18in OSC
RESSD 7.02	ESSD 2.42	4	42 x 30in Wall Panel		ESSD 4.56	2	56 x 10in Riser		ESSD 7.6.8.6R	2	6 x 6 x 8in - 6in Rad ISC
RESSD 7.01	ESSD 2.30	1	30 x 30in Wall Panel		ESSD 4.36	1	36 x 10in Riser		ESSD 7.6.10	2	6 x 6 x 10in ISC
RESSD 7.01.06	ESSD 2.6	1	6 x 30in Wall Panel		ESSD 4.32	1	32 x 10in Riser	RESSD 7.17	ESSD 7.6.30	2	6 x 6 x 30in ISC
RESSD 7.05	ESSD 3.54	2	54 x 18in Wall Panel	RESSD 7.08	ESSD 4.30	3	30 x 10in Riser	RESSD 7.13	ESSD 8.386.30	2	38x6x30in ISC Riser Side
RESSD 7.04	ESSD 3.48	4	48 x 18in Wall Panel		ESSD 4.24	1	24 x 10in Riser	RESSD 7.19	ESSD 9.10.25	2	14 1/16 x 24 31/32 BO
	ESSD 3.36	1	36 x 18in Wall Panel	RESSD 7.08.06	ESSD 4.6	3	6 x 10in Riser	RESSD 7.20	ESSD 9.10.30	2	14 1/16 x 30 Blockoff
RESSD 7.07	ESSD 3.28	4	28 x 18in Wall Panel		ESSD 5.56	2	56 x 8in Riser				
RESSD 7.06	ESSD 3.26	4	26 x 18in Wall Panel		ESSD 5.36	1	36 x 8in Riser				
	ESSD 3.24	2	24 x 18in Wall Panel		ESSD 5.32	1	32 x 8in Riser				
	ESSD 3.16	4	16 x 18in Wall Panel		ESSD 5.24	1	24 x 8in Riser				
					ESSD 5.16	2	16 x 8in Riser				

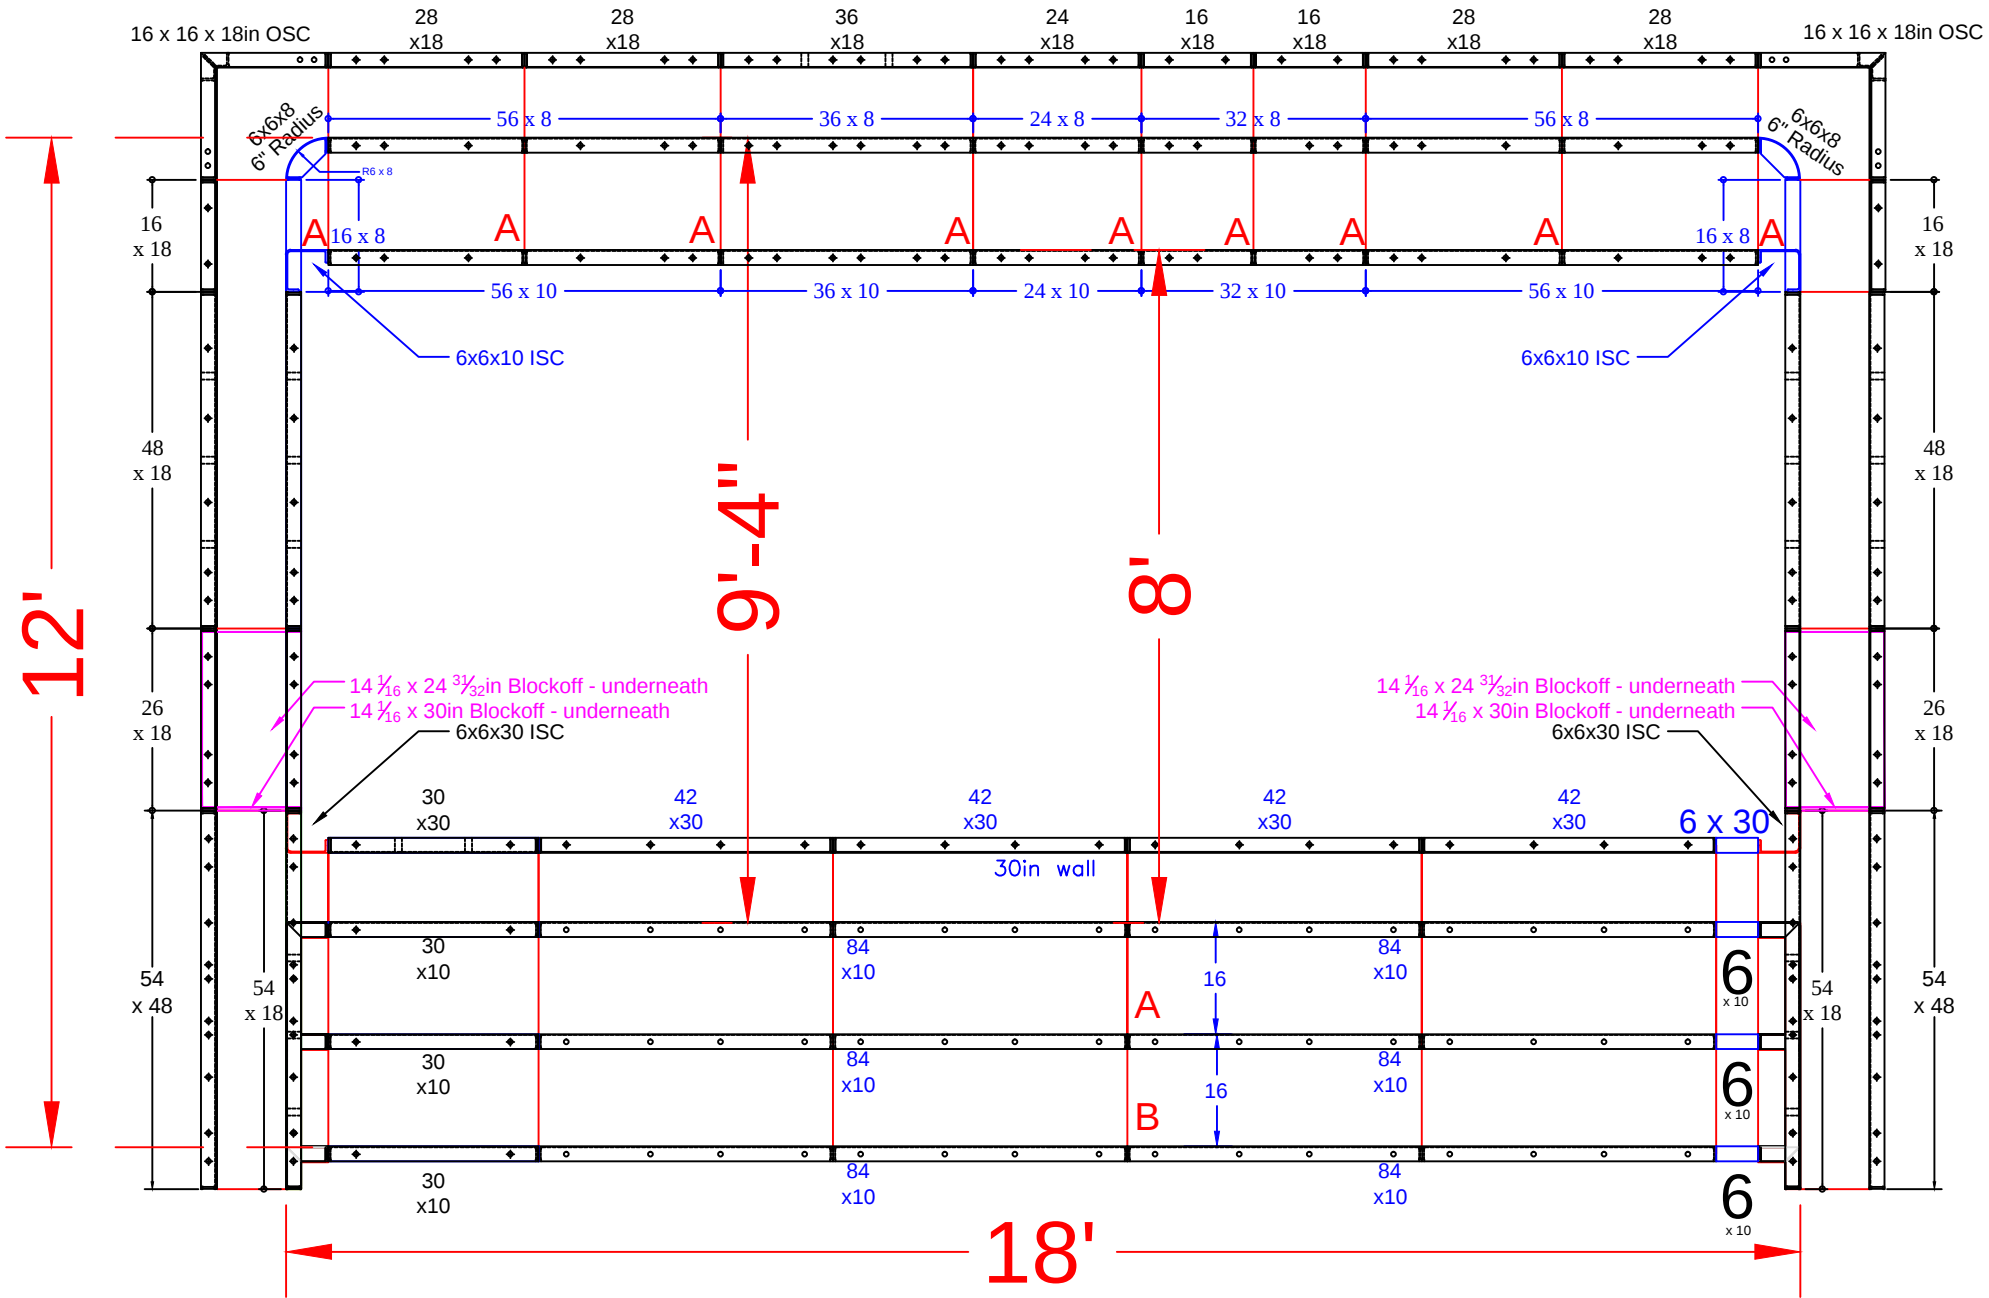

per pour
Qty (32) - Middle Ties - 26" Full Tie

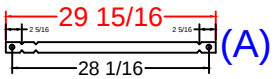

Qty (14) - Bottom Ties - 42" Full Tie

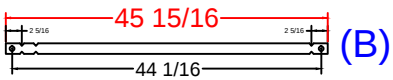

GARFIELD - 35 Fieldhurst Drive





18' x 31'-10" x 44' Concrete / Vinyl - L Shape
w/ Sun Deck & Entry Step Combo
Pool Perimeter: 150 Ln. Ft.
Pool Area: 1,014 Sq.Ft.
Approximate Pool Gallons: 30,246 Gallons

Concrete Yards
- Pool Walls & Sundeck: 25.5 yards

SUN DECK DETAIL			
JOB #: 556012			
DATE: 11-16-2023			
SCALE: 1' = 1/6 "			
DRAWN BY: SA			




SEASONAL WORLD
WE BUILD BACKYARDS!

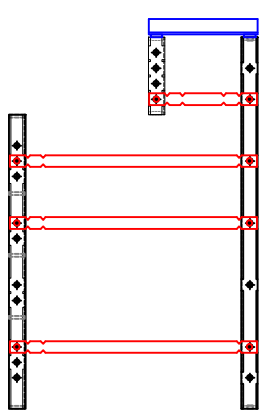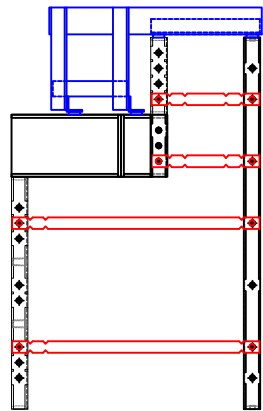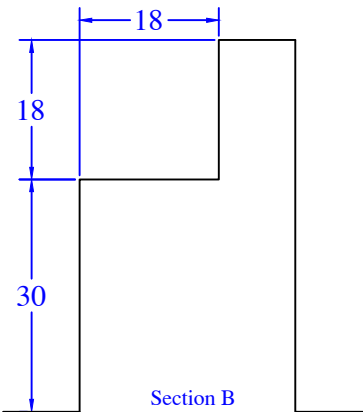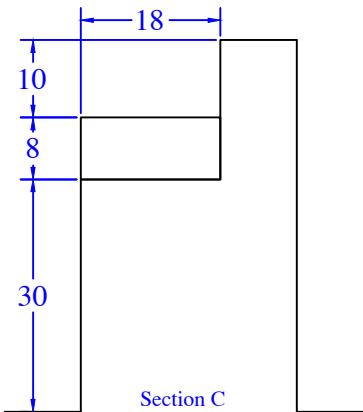

QTY	DESCRIPTION	QTY	DESCRIPTION
1	12x12in x 10in 6R ISC	2	10in x 48in Wall Panel
2	22in x 22in OSC x 48in		
		2	30in x 48in Wall Panel
1	6x18in x 8in ISC Riser	1	36in x 48in Wall Panel
1	12x12in x 18in 6R ISC		
		2	30in x 30in Wall Panel
		1	36in x 30in Wall Panel
1	10in x 48in 12in ISC 38in Riser Side		
1	12x12in x 8in Riser OSC 6R		
1	24in x 18in Wall Panel	3	36in x 18in Wall Panel
1	24in x 30in Wall Panel	1	48in x 30in Wall Panel
1	24in x 48in Wall Panel	1	30in x 10in Wall Panel
1	30in x 18in Wall Panel	12	Parapet Brackets - 10in Wall
		1	Parapet Brackets - 10.9in Step x 10
		1	Parapet Brackets - 62.5in Wall
		1	##### Overall - Bottom Sides (A)
		1	##### Overall - Bottom Middle (B)
		1	##### Overall - Bottom Middle (C)
		1	##### Overall - Bottom Middle (D)
		11	##### Overall - Bench (E)


Bench Ties:

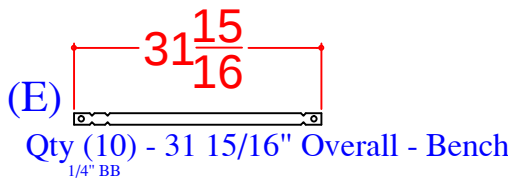

BOVASSO-PIZZOLATO - 20 Commodore Drive

12' x 24' - Concrete / Vinyl - Rectangle
w/ Full Width Entry Step
& Full Width Deep End Bench & Step Out
Pool Perimeter: 71 Ln. Ft.
Pool Area: 287 Sq.Ft.
Approximate Pool Gallons: 7,213 Gallons

Concrete Yards
- Pool Walls & Steps: 18 yards

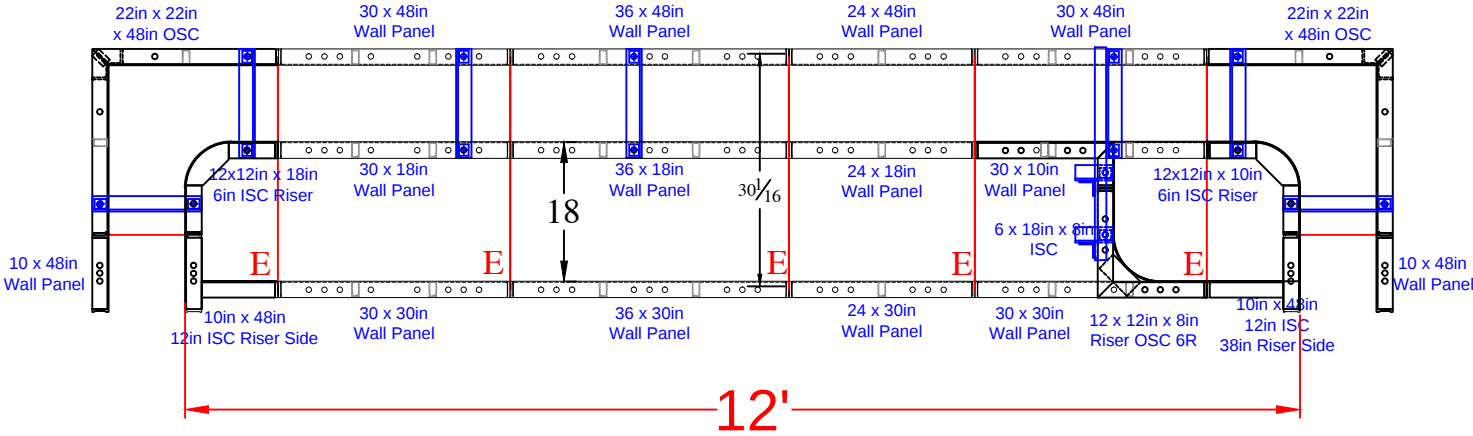

BENCH PANEL DETAIL

