
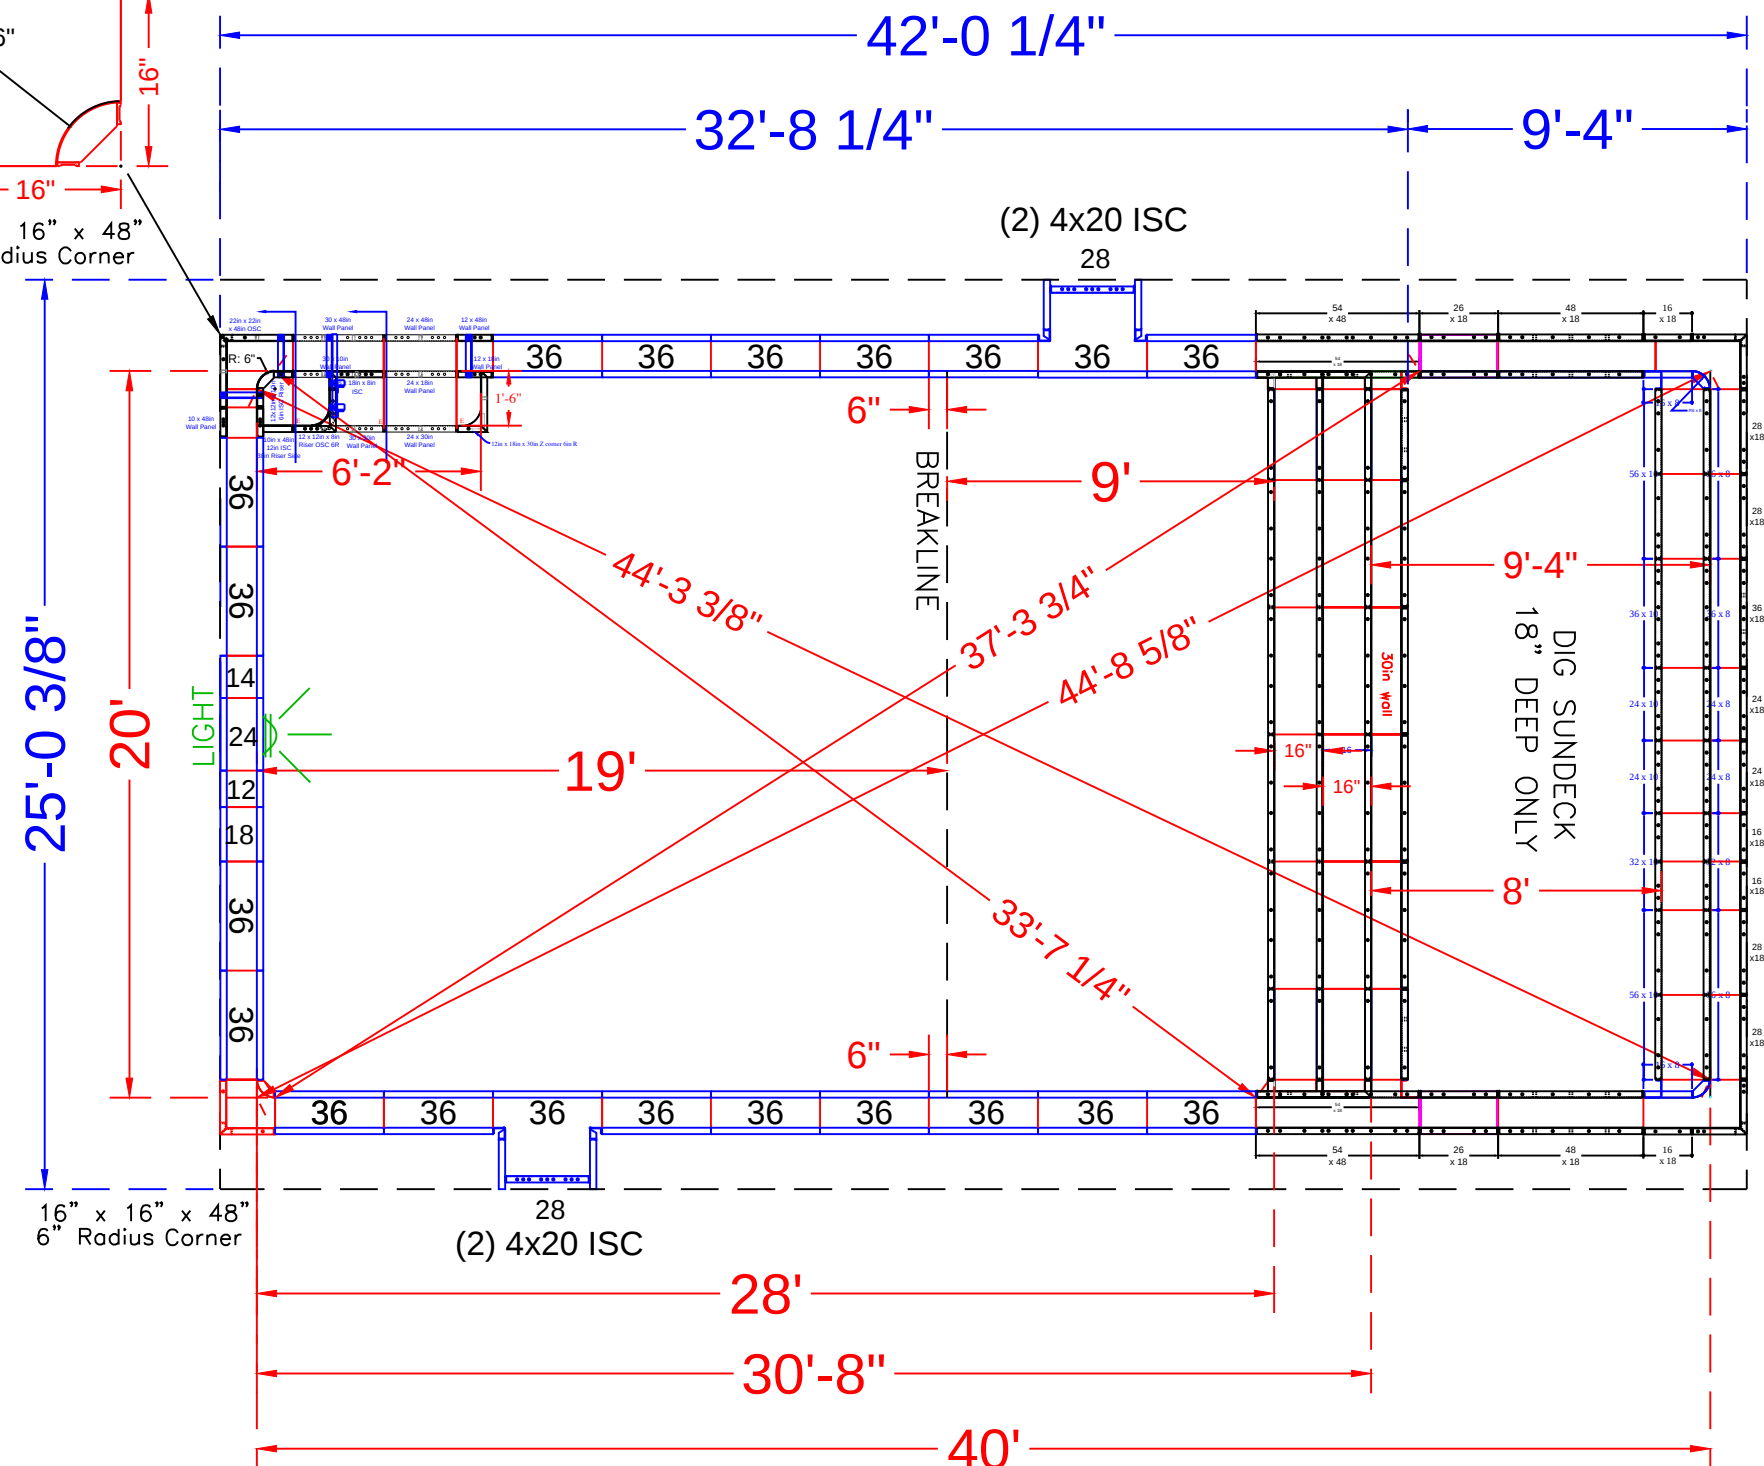


CORNER DETAIL

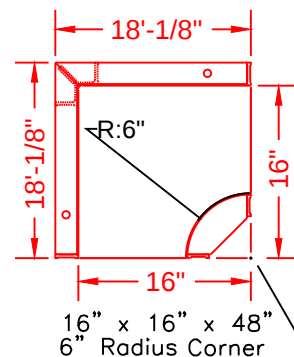

POOL PANEL DESCRIPTIONS

QTY.	DESCRIPTION
1	20' Wide Sun Deck Assembly
1	6'-2" Interior Rectangle Bench Assembly w/ Step
Corner Panels & Hinges	
2	16" x 16" w/ 6" Radius Inside Corner-SA
4	4" x 20" x 48" Adj Offset Hinged ISC (Pilaster)
Straight Panels	
2	12" x 48" Panel
2	14" x 48" Panel
2	18" x 48" Panel
2	24" x 48" Panel
2	28" x 48" Panel-SA
38	36" x 48" Panel

GINZBURG - 20 Barrister Court

20' x 40' - Concrete/Vinyl - Rectangle
w/ Sundeck and Entry Step Combo &
6'-2" Interior Deep End Bench w/ Step
Pool Perimeter = 119 Ln. Ft.
Pool Area = 800 Sq. Ft.
Approximate Pool Gallons: 21,785 Gallons
Concrete Yards
- Pool Walls & Steps: 21 yards



PANEL LAYOUT

JOB #: 555630
DATE: 7-16-2022
DRAWN BY: SA

REVISIONS



print #	print #	QTY.	DESCRIPTION	print #	print #	QTY.	DESCRIPTION	print #	print #	QTY.	DESCRIPTION
RESSD 7.03	ESSD 1.54	2	54 x 48in Wall Panel	RESSD 7.09	ESSD 4.84	6	84 x 10in Riser	RESSD 7.11	ESSD 6.16.18	2	16 x 16 x 18in OSC
RESSD 7.02	ESSD 2.42	4	42 x 30in Wall Panel		ESSD 4.56	2	56 x 10in Riser		ESSD 7.6.8.6R	2	6 x 6 x 8in - 6in Rad ISC
RESSD 7.01	ESSD 2.30	2	30 x 30in Wall Panel		ESSD 4.36	1	36 x 10in Riser		ESSD 7.6.10	2	6 x 6 x 10in ISC
					ESSD 4.32	1	32 x 10in Riser	RESSD 7.17	ESSD 7.6.30	2	6 x 6 x 30in ISC
RESSD 7.05	ESSD 3.54	2	54 x 18in Wall Panel	RESSD 7.08	ESSD 4.30	6	30 x 10in Riser	RESSD 7.13	ESSD 8.386.30	2	38x6x30in ISC Riser Side
RESSD 7.04	ESSD 3.48	4	48 x 18in Wall Panel		ESSD 4.24	2	24 x 10in Riser	RESSD 7.19	ESSD 9.10.25	2	14 1/16 x 24 31/32 BO
	ESSD 3.36	1	36 x 18in Wall Panel					RESSD 7.20	ESSD 9.10.30	2	14 1/16 x 30 Blockoff
RESSD 7.07	ESSD 3.28	4	28 x 18in Wall Panel		ESSD 5.56	2	56 x 8in Riser				
RESSD 7.06	ESSD 3.26	4	26 x 18in Wall Panel		ESSD 5.36	1	36 x 8in Riser				
	ESSD 3.24	2	24 x 18in Wall Panel		ESSD 5.32	1	32 x 8in Riser				
	ESSD 3.16	4	16 x 18in Wall Panel		ESSD 5.24	2	24 x 8in Riser				
					ESSD 5.16	2	16 x 8in Riser				

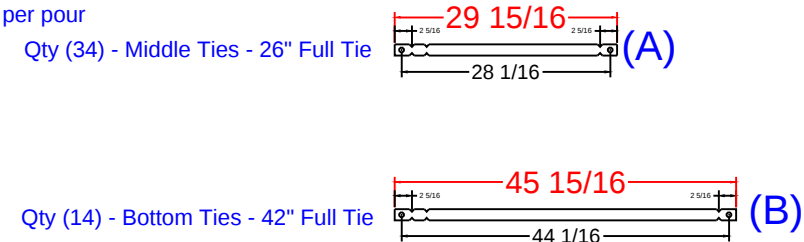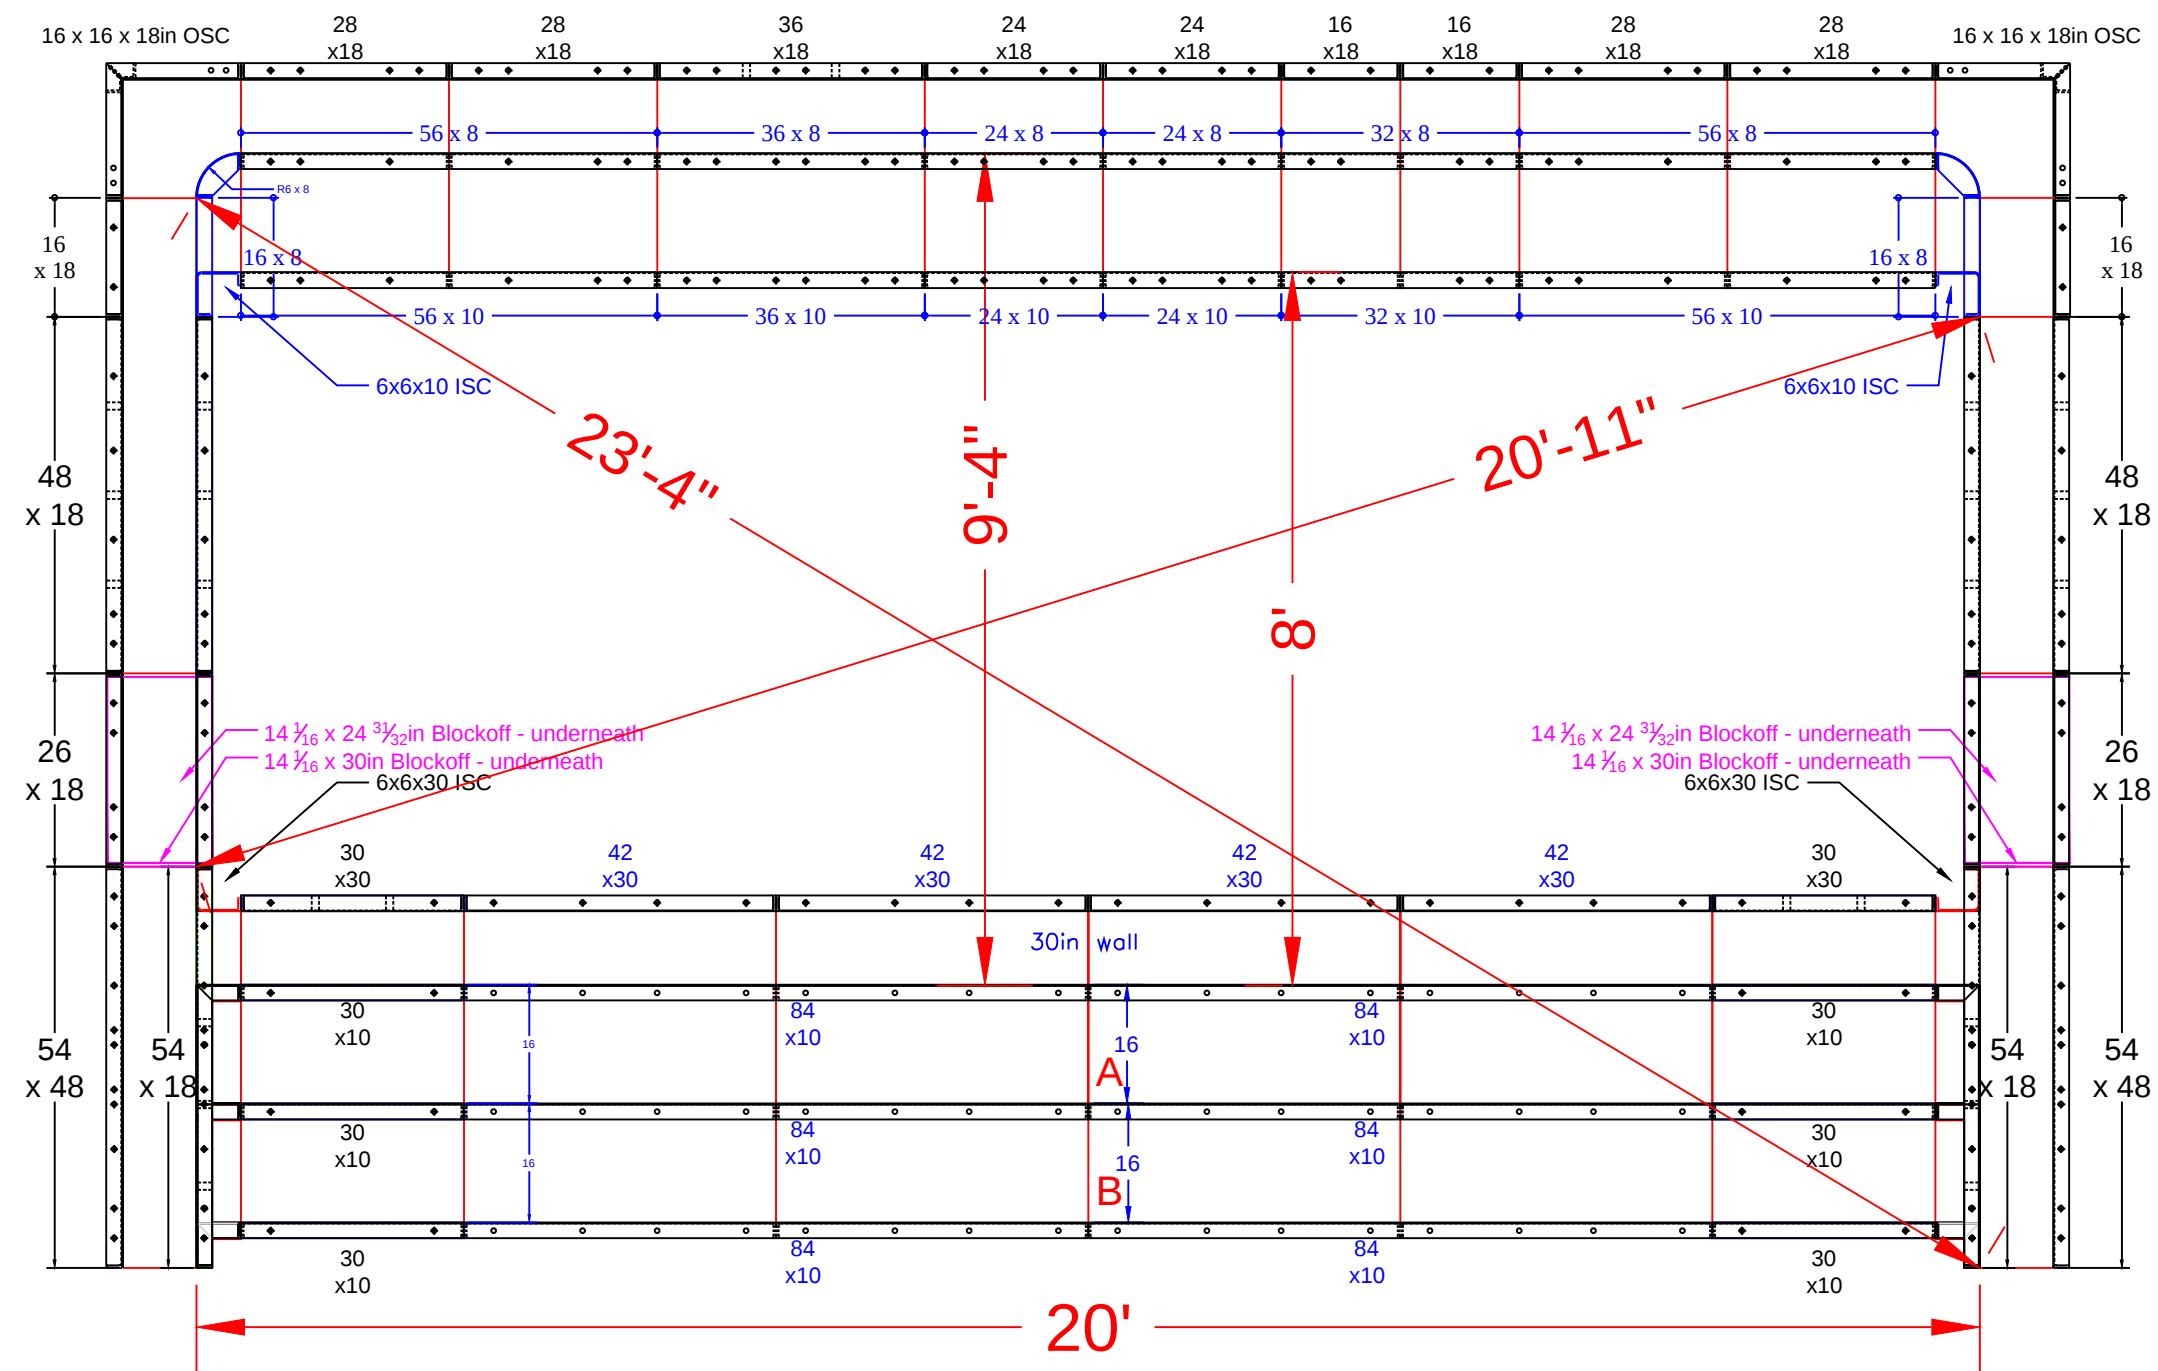


GINZBURG - 20 Barrister Court

20' x 40' - Concrete/Vinyl - Rectangle
w/ Sundeck and Entry Step Combo &
6'-2" Interior Deep End Bench w/ Step
Pool Perimeter = 119 Ln. Ft.
Pool Area = 800 Sq. Ft.
Approximate Pool Gallons: 21,785 Gallons
Concrete Yards
- Pool Walls & Steps: 21 yards

SUNDECK/STEP LAYOUT			
JOB #: 555630			
DATE: 7-16-2022			
SCALE: 1' = 1/6 "			
DRAWN BY: SA			

SEASONAL WORLD
WE BUILD BACKYARDS!

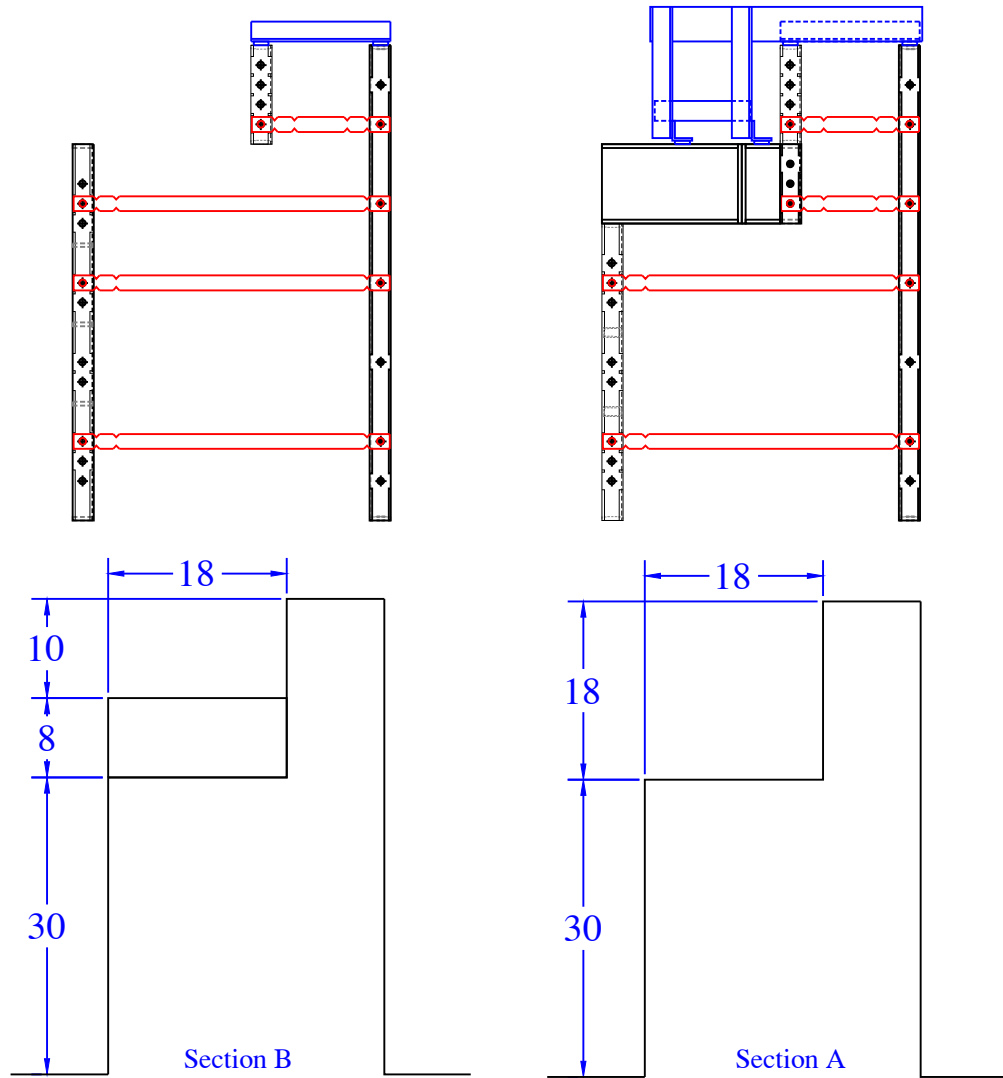

BENCH PANEL LIST	
QTY	DESCRIPTION
1	12x12in x 10in 6R ISC
1	22in x 22in OSC x 48in
1	12in x 18in x 30in Z corner 6in R
1	6x18in x 8in ISC Riser
1	12in x 18in Wall Panel
1	12in x 48in Wall Panel
1	10in x 48in 12in ISC 38in Riser Side
1	12x12in x 8in Riser OSC 6R
1	10in x 48in Wall Panel
1	30in x 48in Wall Panel
1	30in x 30in Wall Panel
1	30in x 10in Wall Panel
1	24in x 30in Wall Panel
1	24in x 48in Wall Panel
1	24in x 18in Wall Panel
1	Parapet Brackets - 10.9in Step x 10
4	Parapet Brackets - 10in Wall

Qty (6) - 31 15/16" Overall - Bench
1/4" BB

