


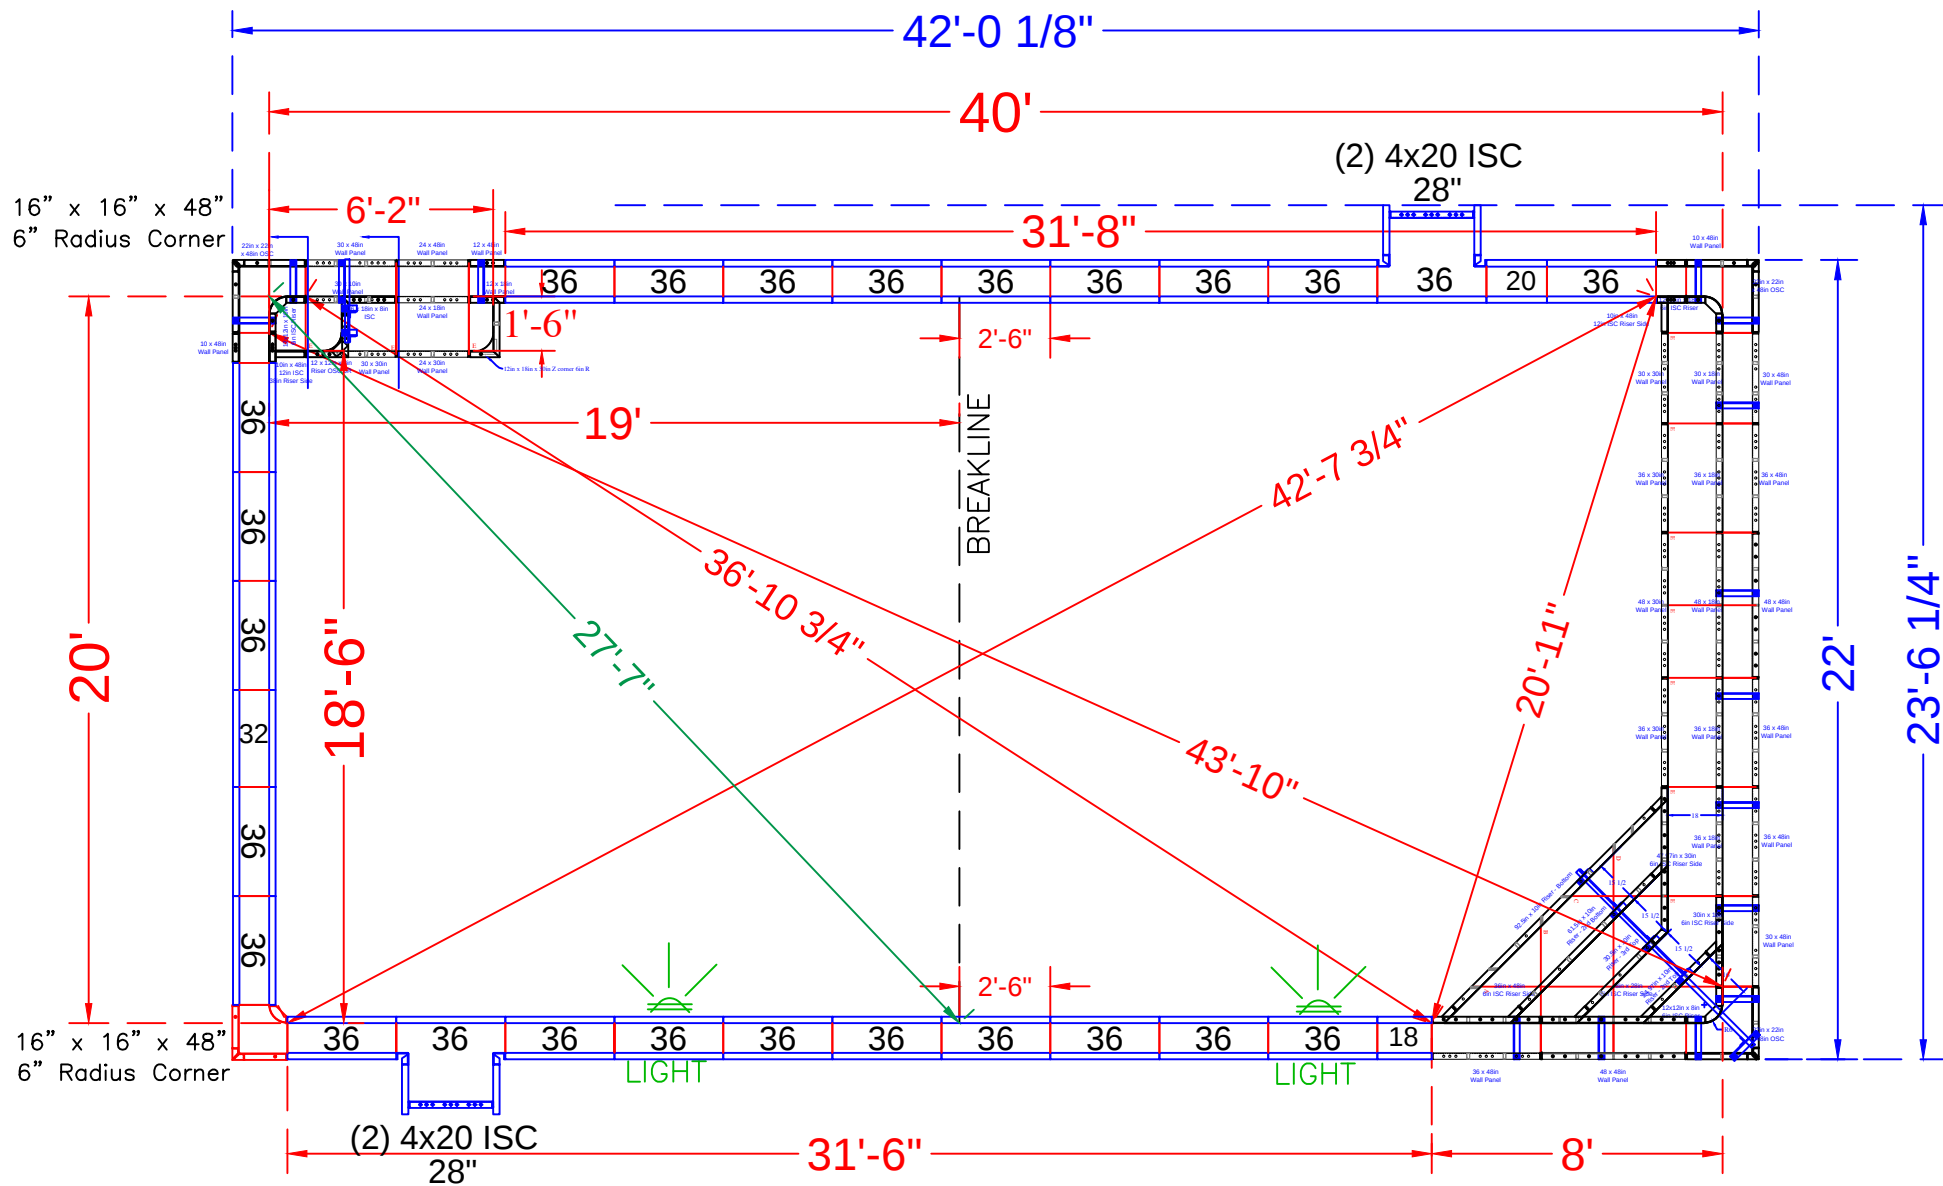

NOTE: See Construction Plan for pool location

POOL PANEL DESCRIPTIONS

QTY.	DESCRIPTION
1	Corner Step Assembly w/ End Bench (20' Wide)
1	6'-2" Inside Rectangle Bench Assembly w/Step
	CORNERS & HINGES
1	16" x 16" x 48 w/ Outside Corner-SA (6" Radius)
4	4" x 20" x 48" Adj Offset Hinged ISC (Pilaster)
	STRAIGHT PANELS
2	18" x 48" Panel
2	20" x 48" Panel
2	28" x 48" Panel
2	32" x 48" Panel
48	36" x 48" Panel

GORZELNIK - 18 Riverside Lane

20' x 40' - 10" Concrete Wall - Rectangle
w/ Interior Vinyl Covered Inside Corner Step w/ Bench &
Deep End Bench w/ Step Out
Pool Perimeter = 120 Ln. Ft.
Pool Area = 800 Sq. Ft.
Approximate Pool Gallons: 24,793 Gallons


Concrete Yards
- Pool Walls & Steps: 22 yards

PANEL LAYOUT


JOB #: 555672
DATE: 1-24-2022
DRAWN BY: SA


REVISIONS		



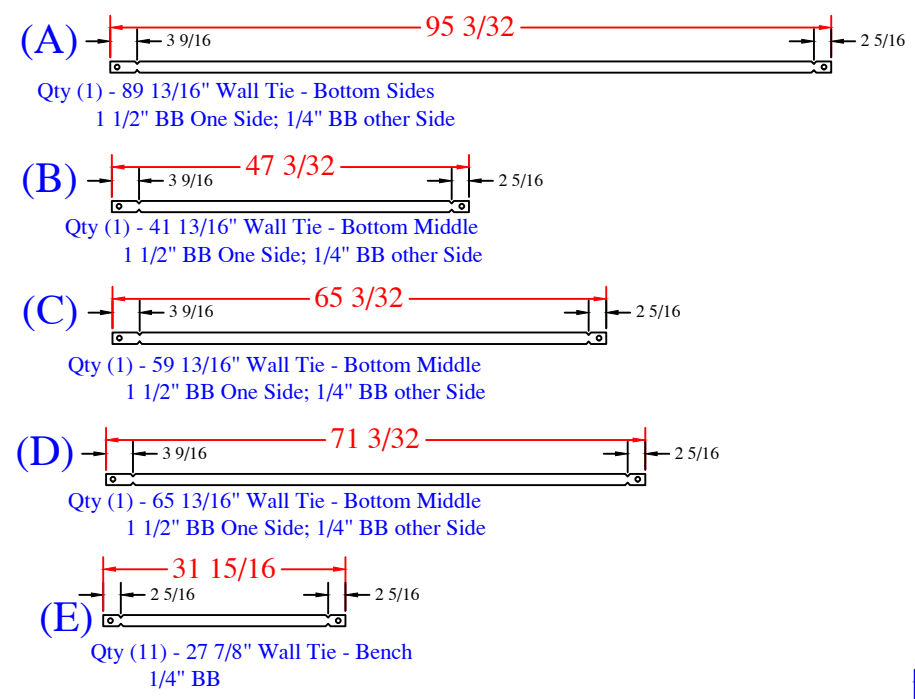



QTY	DESCRIPTION	QTY	DESCRIPTION
1	12x12in x 18in 6R ISC	1	10in x 48in Wall Panel
2	22in x 22in OSC x 48in		
1	12x12in x 8in 6R ISC Riser - Top	2	30in x 48in Wall Panel
1	48in x 28in 6in ISC Riser Side	4	36in x 48in Wall Panel
1	36in x 48in 6in ISC Riser Side	2	48in x 48in Wall Panel
1	47.9in x 30in 6in ISC Riser Side		
1	30in x 18in 6in ISC Riser Side	1	30in x 30in Wall Panel
1	10in x 48in 12in ISC Riser Side	2	36in x 30in Wall Panel
1	24.9in x 10in - 2nd Top	1	48in x 30in Wall Panel
1	30.5in x 10in - 3rd Top		
1	61.5in x 10in - 2nd Bottom	1	30in x 18in Wall Panel
1	92.5in x 10in - Bottom	3	36in x 18in Wall Panel
		1	48in x 18in Wall Panel
		12	Parapet Brackets - 10in Wall
		1	Parapet Brackets - 62.5in Wall
		1	89 13/16" Wall Tie "A"- Bottom Sides
		1	41 13/16" Wall Tie "B"- Bottom Middle
		1	59 13/16" Wall Tie "C"- Bottom Middle
		1	65 13/16" Wall Tie "D"- Bottom Middle
		11	28" Full Wall Tie "E"- Bench

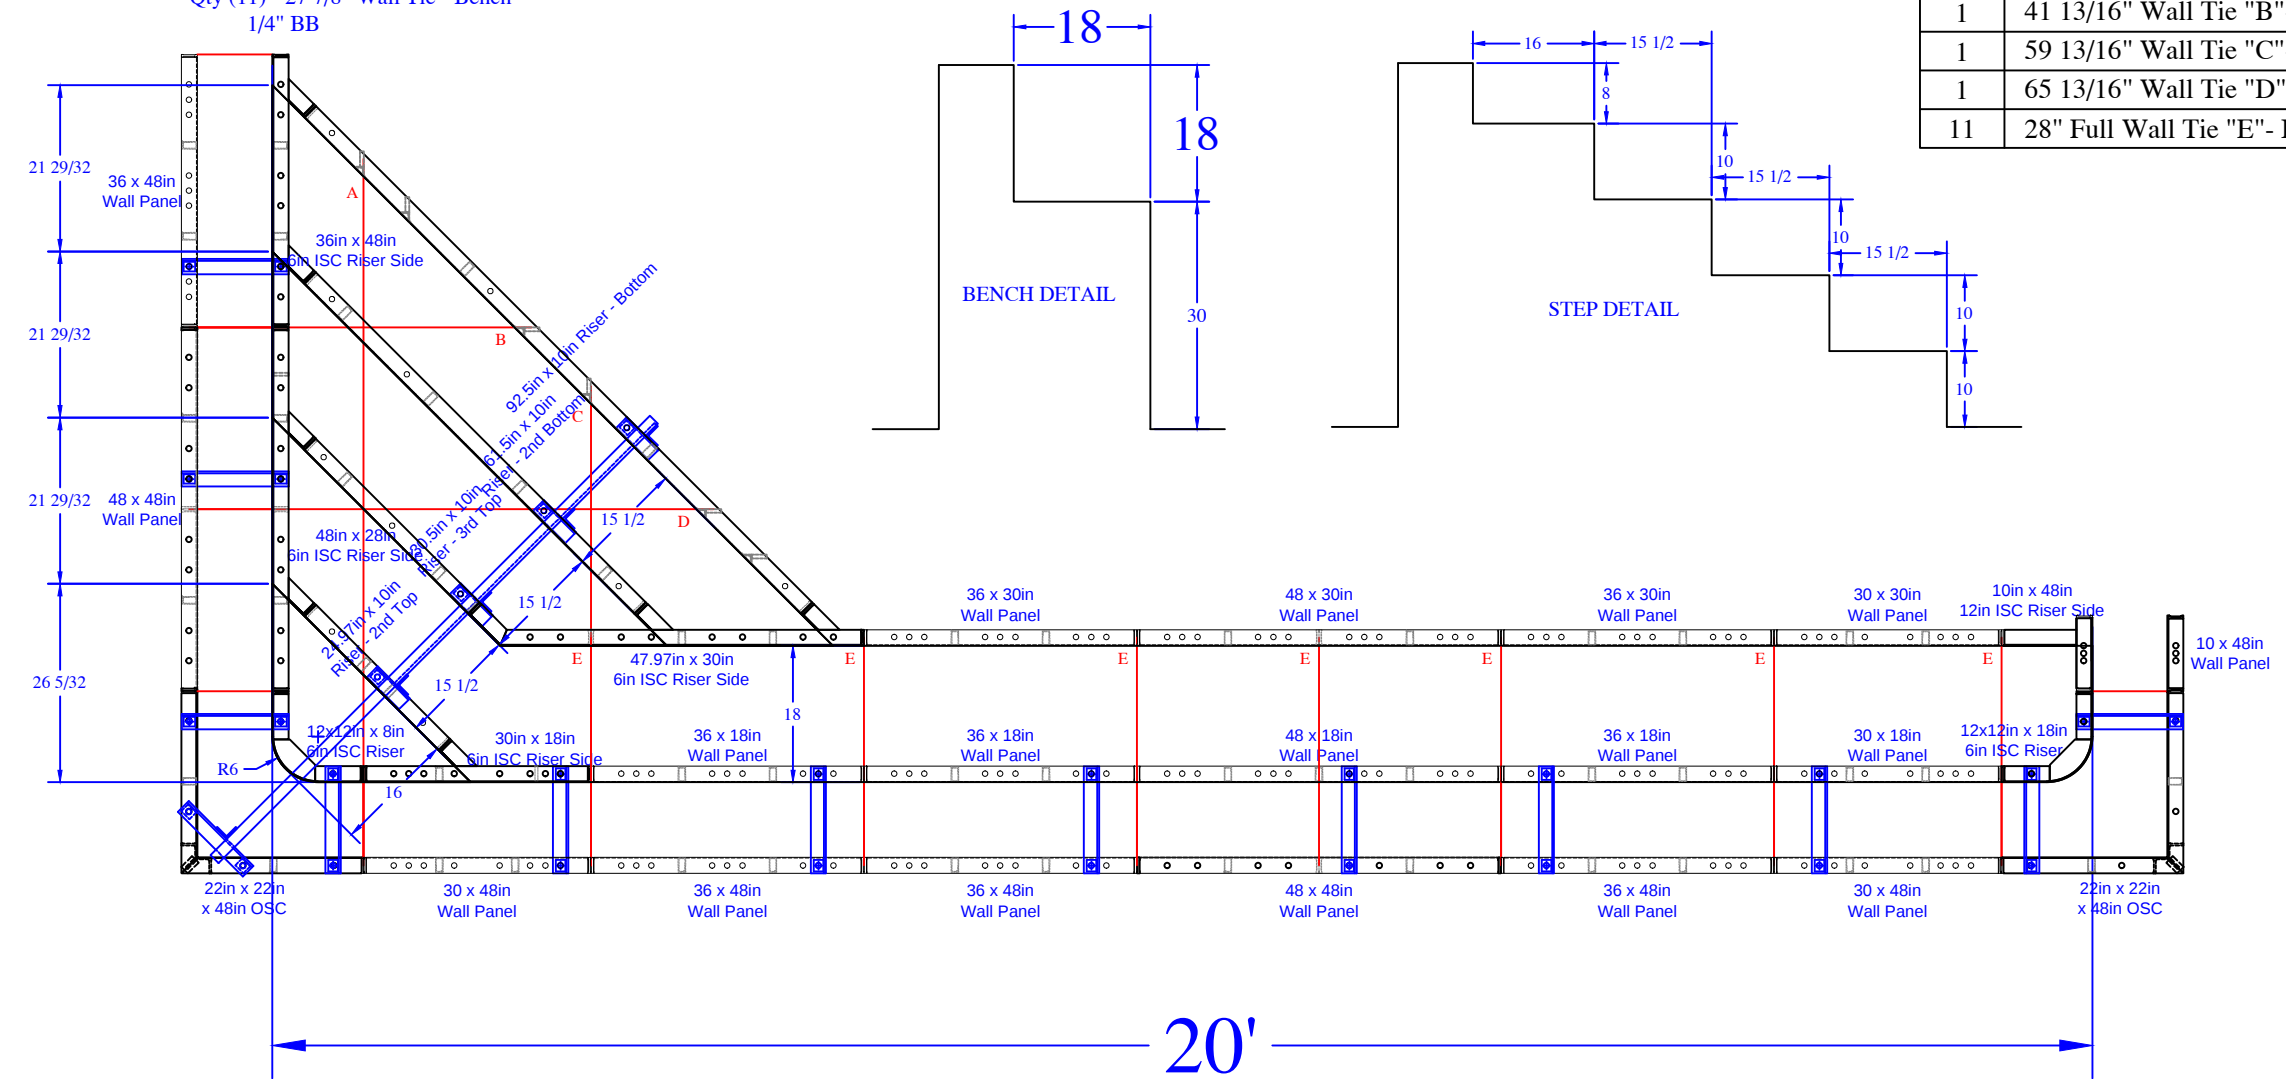

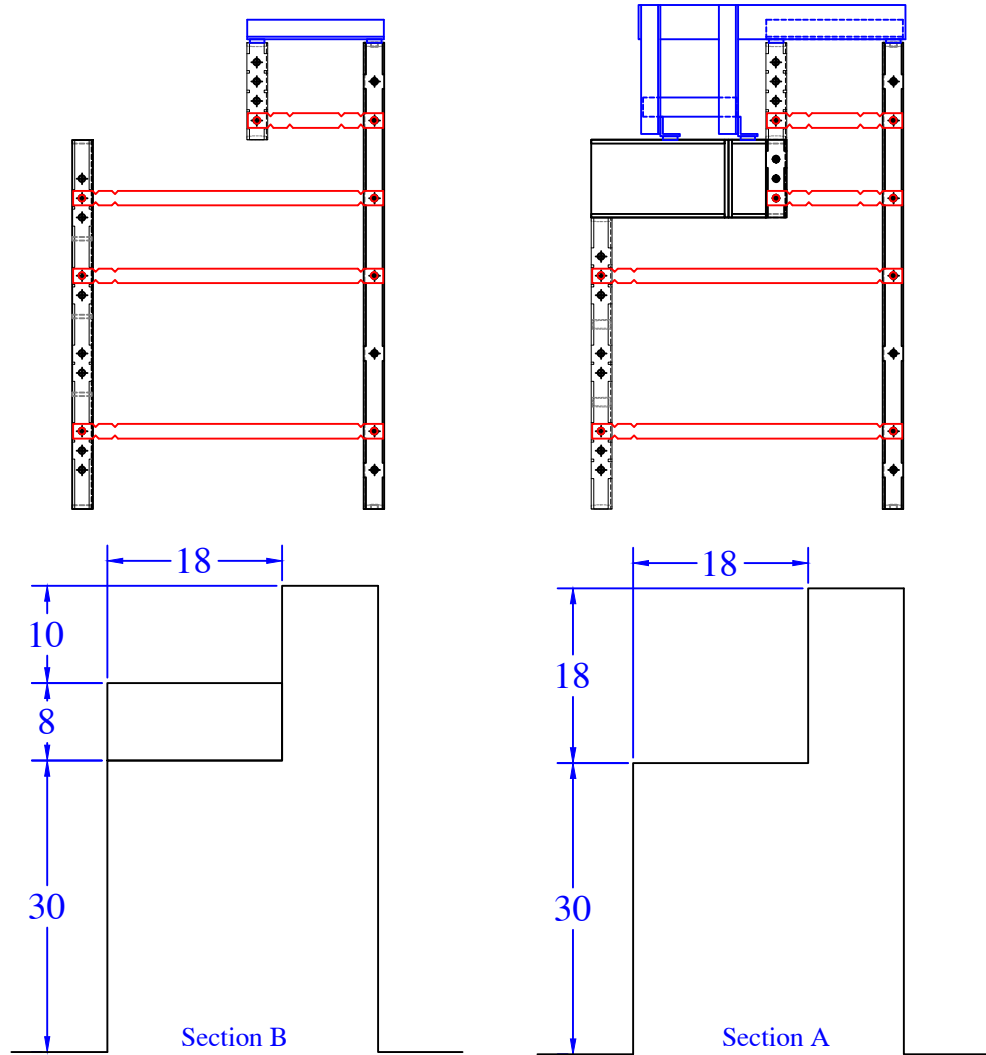

BENCH PANEL LIST	
QTY	DESCRIPTION
1	12x12in x 10in 6R ISC
1	22in x 22in OSC x 48in
1	12in x 18in x 30in Z corner 6in R
1	6x18in x 8in ISC Riser
1	12in x 18in Wall Panel
1	12in x 48in Wall Panel
1	10in x 48in 12in ISC 38in Riser Side
1	12x12in x 8in Riser OSC 6R
1	10in x 48in Wall Panel
1	30in x 48in Wall Panel
1	30in x 30in Wall Panel
1	30in x 10in Wall Panel
1	24in x 30in Wall Panel
1	24in x 48in Wall Panel
1	24in x 18in Wall Panel
1	Parapet Brackets - 10.9in Step x 10
4	Parapet Brackets - 10in Wall

Qty (6) - 31 15/16" Overall - Bench
1/4" BB

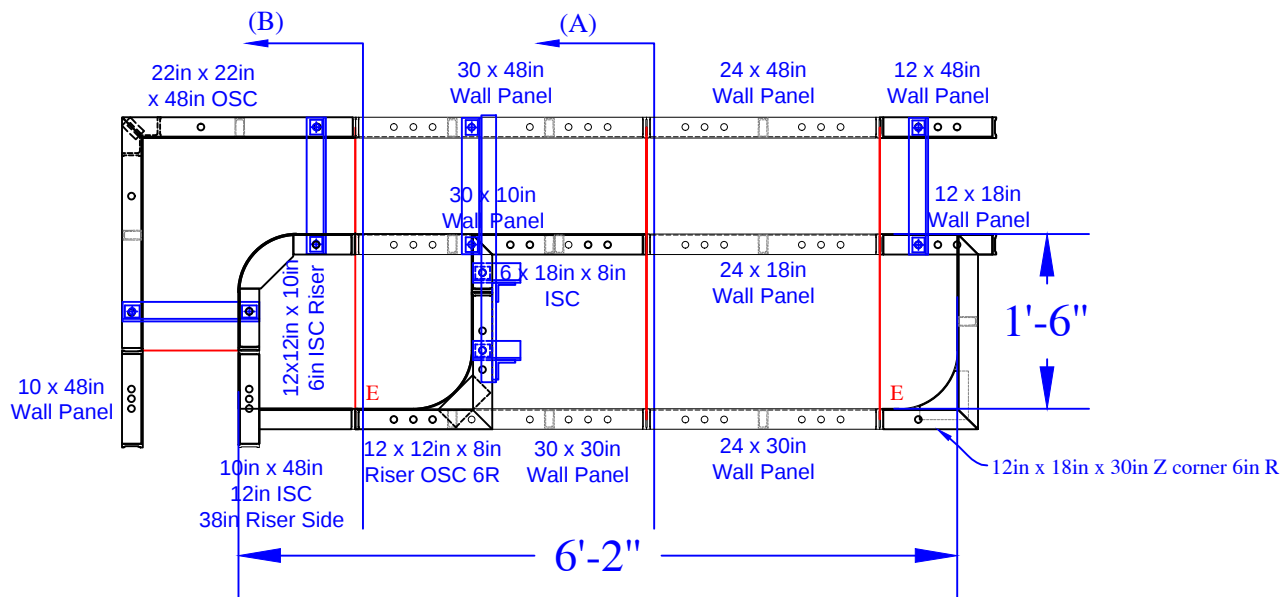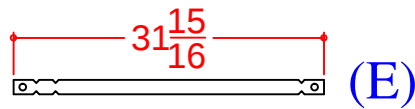

REVISION/NOTES		SEASONAL WORLD		BENCH & STEP LAYOUT		GORZELNIK - 18 Riverside Lane		JOB #: 555672	
		DWG BY: SA		SCALE:					
		DATE: 1.24.22		PAGE: 3 of 3					
						Concrete Yards = 22 yards			