


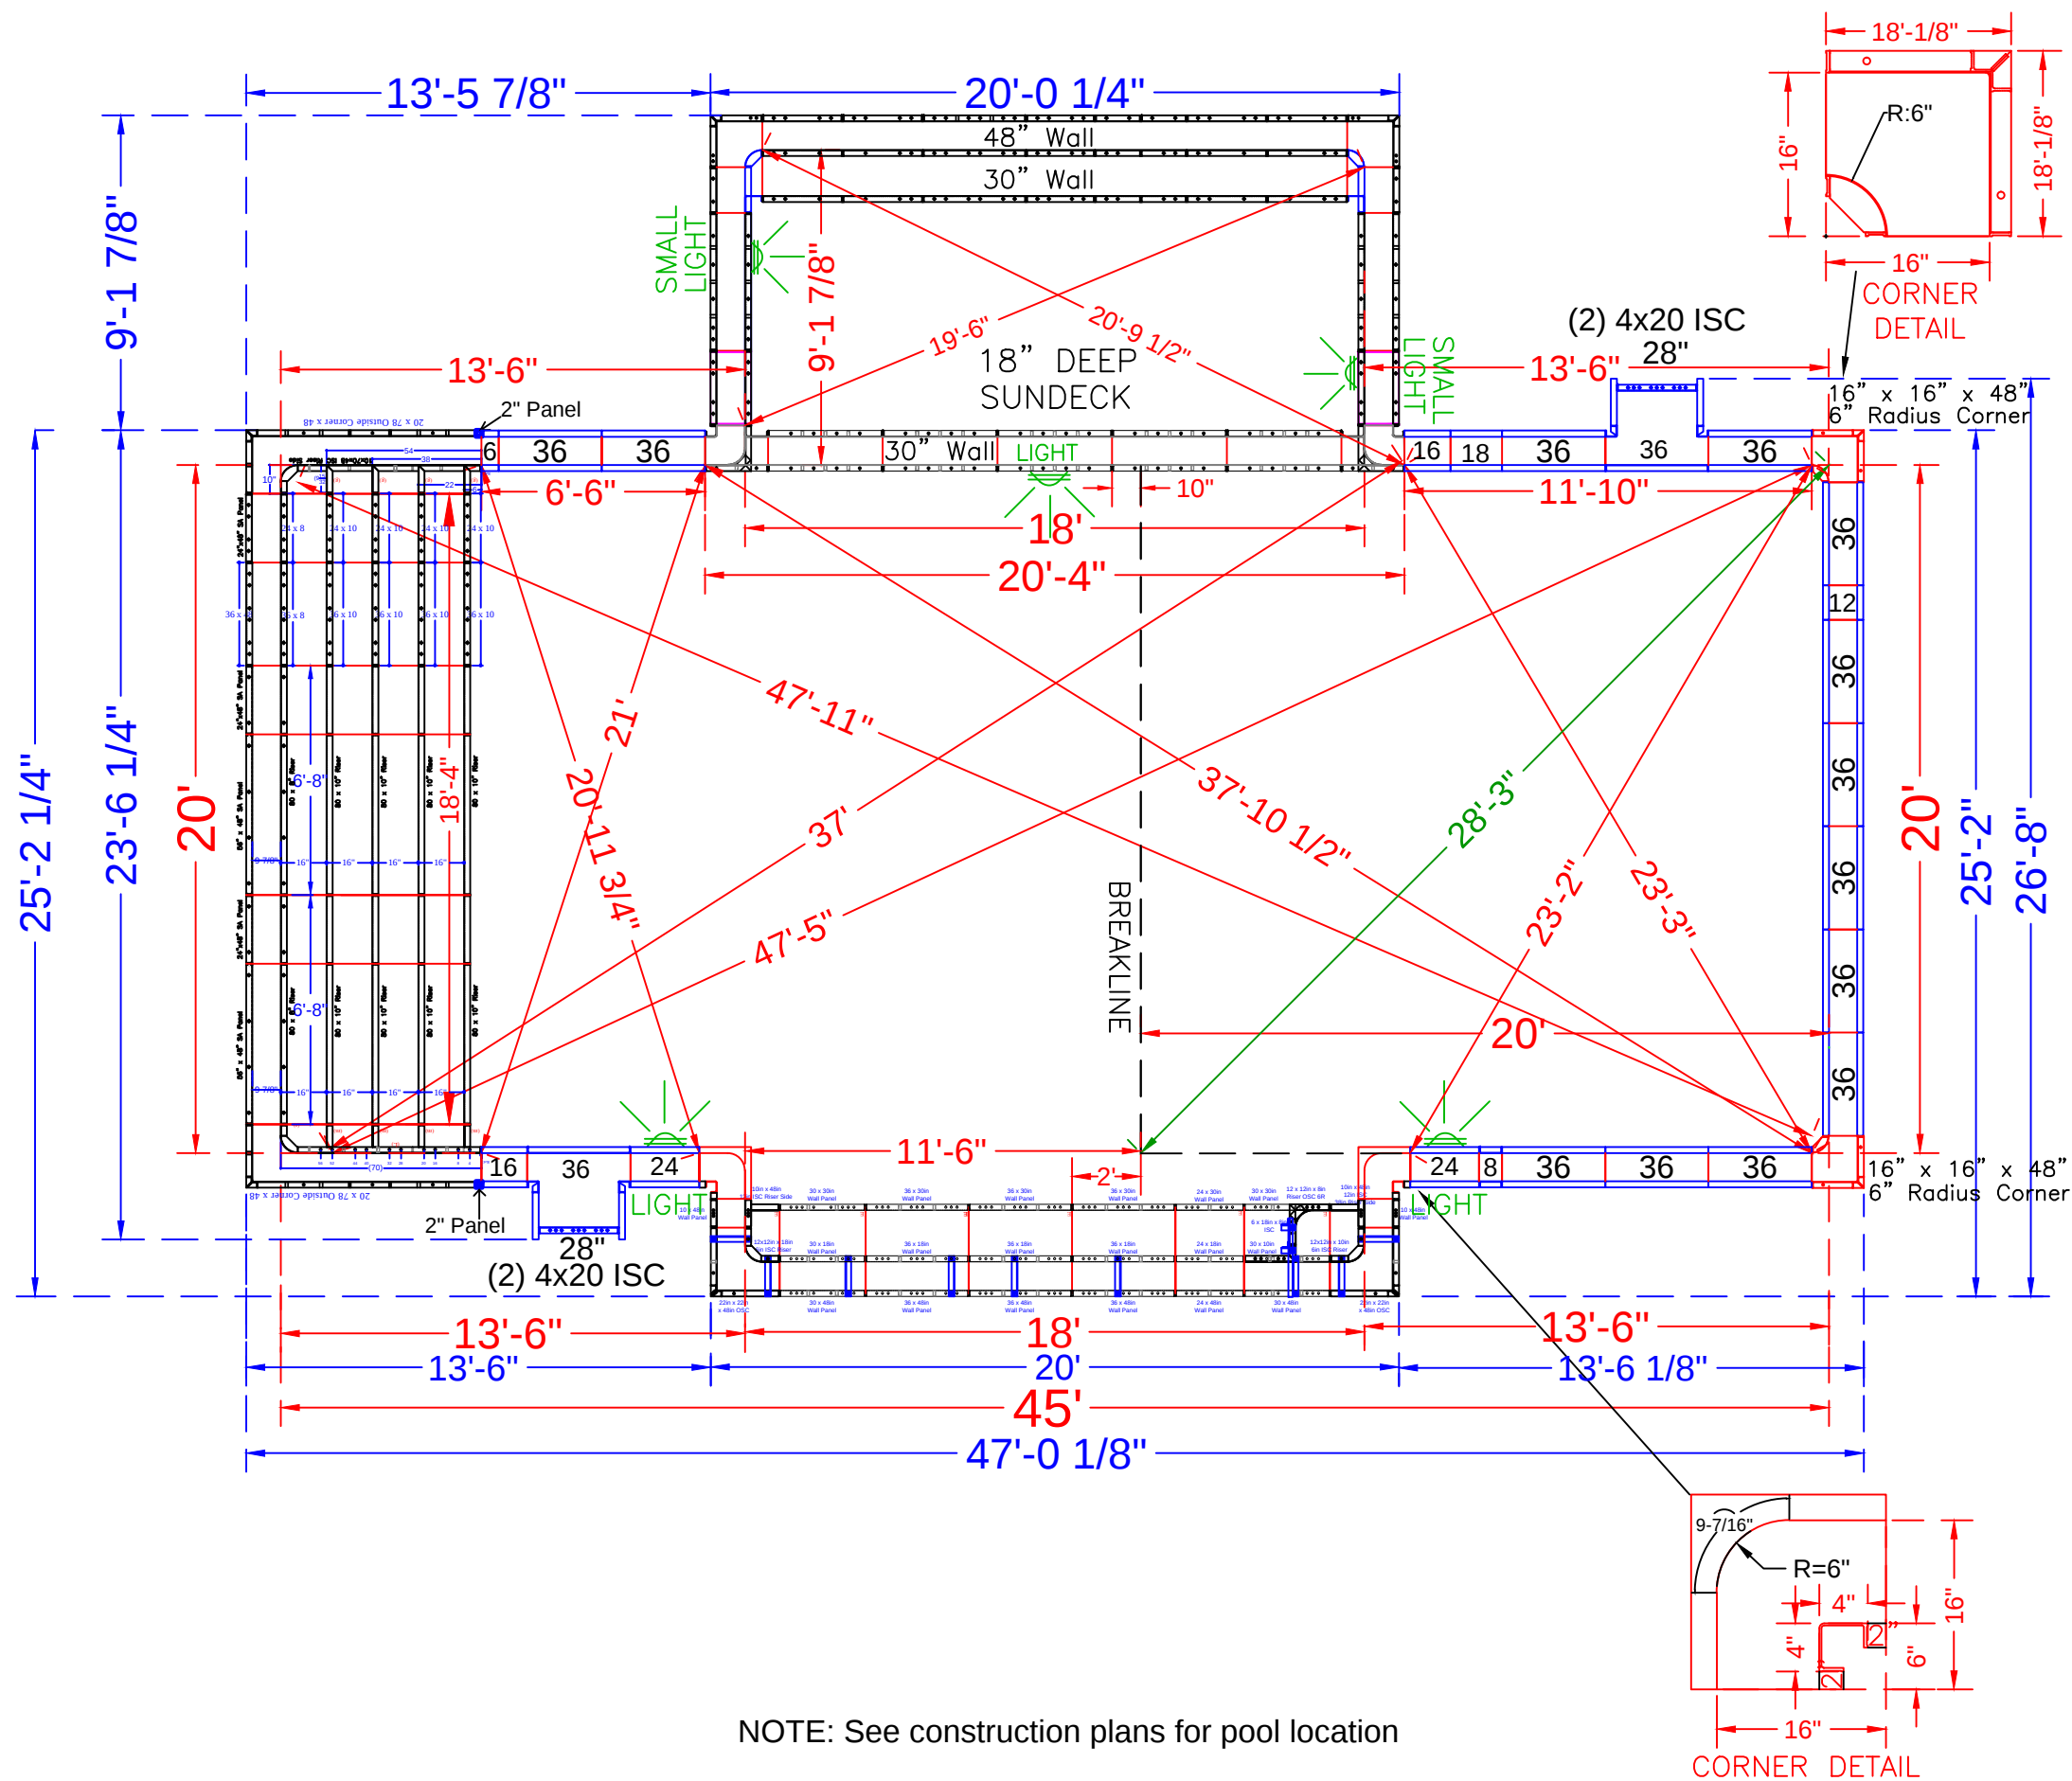

NOTE: See construction plans for pool location

POOL PANEL DESCRIPTIONS

QTY.	DESCRIPTION
SUNDECK DETAIL PAGE { 1	18' Wide Rectangle Side Sundeck Assembly
STEP DETAIL PAGE { 1	20' Wide Rectangle Step Assembly
STEP DETAIL PAGE { 1	18' Wide Straight Bench Assembly w/Step
CORNERS & HINGES	
SKIMMER SIDES { 4	4" x 20" x 48" Adj Offset Hinged ISC (Pilaster)
2	16" x 16" x 48 w/ Outside Corner-SA (6" Radius)
2	4" x 4" x 48" Inside Corners - SA
4	2" x 48" Straight (*use with 4" x 4" x 48" Corner)
2	16" x 16" w/ 6" Radius Inside Corner-SA (9-1/2" Arc)
STRAIGHT PANELS	
2	6" x 48" Panel
2	8" x 48" Panel
2	12" x 48" Panel
4	16" x 48" Panel
2	18" x 48" Panel
4	24" x 48" Panel
2	28" x 48" Panel
31	36" x 48" Panel (Includes 3 on Bench page)

HABIB - 5 Autumn Terrace

20' x 45' - 10" Concrete Wall - Geometric w/ Interior Vinyl Covered Entry Step & Side Sun Deck + Side Bench & Step Out

Pool Perimeter = 153 Ln. Ft.

Pool Area = 1122 Sq. Ft.

Approximate Pool Gallons: 28,579 Gallons

Concrete Yards

- Pool Walls & Steps: 36.5 Yards

PANEL LAYOUT

JOB #: 2021-0837


DATE: 10-25-2021

DRAWN BY: SA

REVISIONS		



STEP TIES:


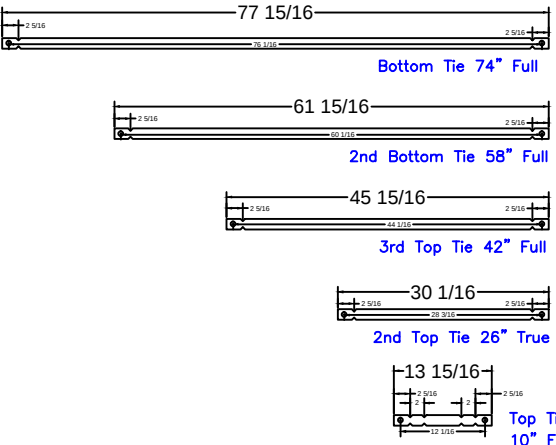


20' Step
Qty(14)

Qty(14)


Qty(14)

Qty(14)

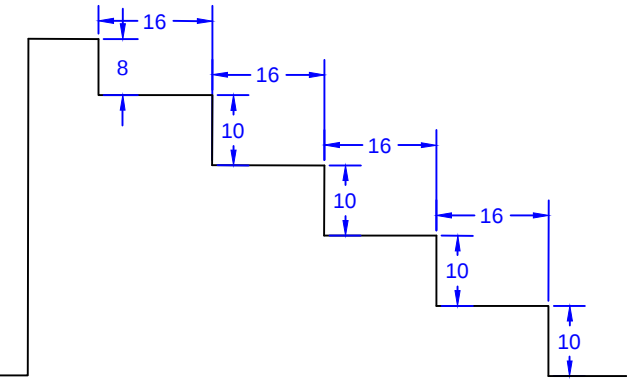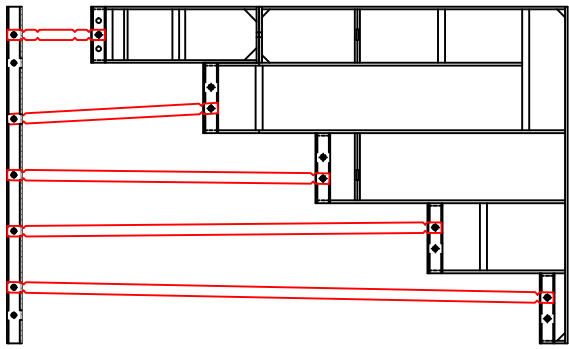

2" Panel

20 x 78 Outside Corner x 48

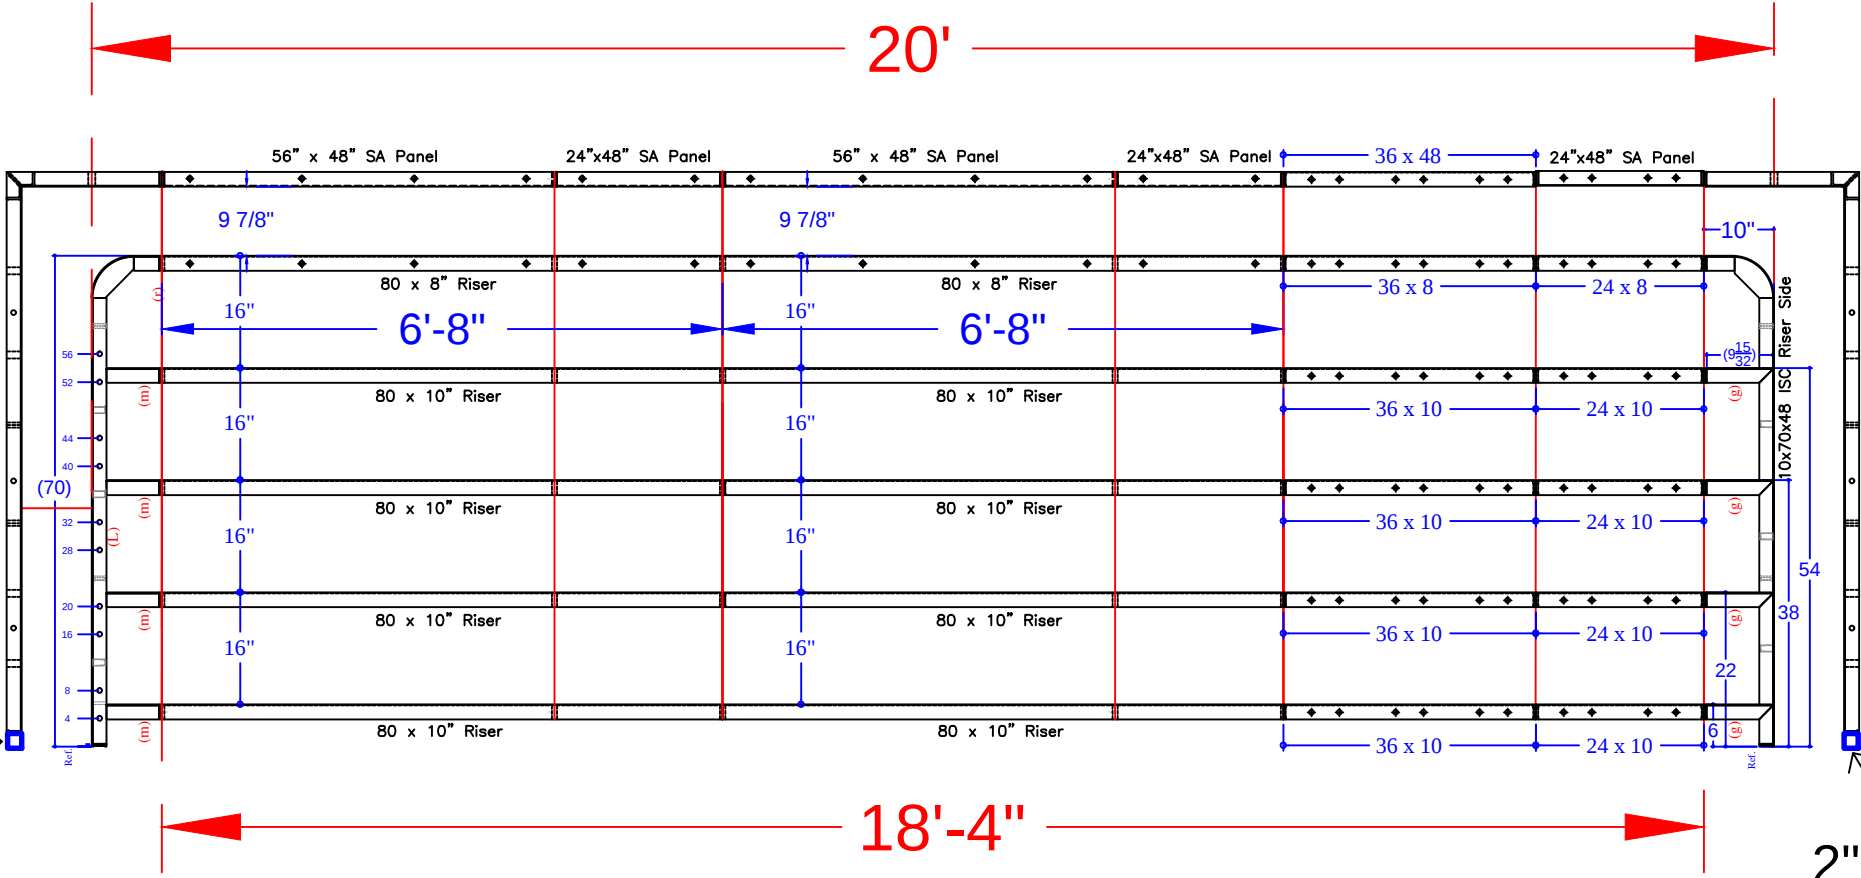

20 x 78 Outside Corner x 48

Notes:

*from 8'-4" Outside End Step Assembly w/ 6" R. Corners {

*from 8'-4" Outside End Step Assembly w/ 24" R. Corners {

*New Panels {

*New Panels {

STEP PANEL DESCRIPTIONS

QTY.	DESCRIPTION
8	80 x 10 Risers
2	80 x 8 Top Riser
3	24 x 48 SA Panel
2	56 x 48 SA Panel-Back Wall
2	20 x 78 Outside Corner x 48
1	24 x 8 Riser
4	24 x 10 Risers
4	36 x 10 Riser
1	36 x 8 Riser
1	36 x 48 Riser
2	10 x 70 x 48 ISC Riser Sides (Right & Left)

HABIB - 5 Autumn Terrace


20' x 45' - 10" Concrete Wall - Geometric w/ Interior Vinyl Covered Entry Step & Side Sun Deck + Side Bench & Step Out
Pool Perimeter = 153 Ln. Ft.
Pool Area = 1122 Sq. Ft.
Approximate Pool Gallons: 28,579 Gallons
Concrete Yards
- Pool Walls & Steps: 36.5 Yards

SUN DECK DETAIL


JOB #: 2021-0837
DATE: 10-25-2021
DRAWN BY: SA



SEASONAL WORLD
WE BUILD BACKYARDS!


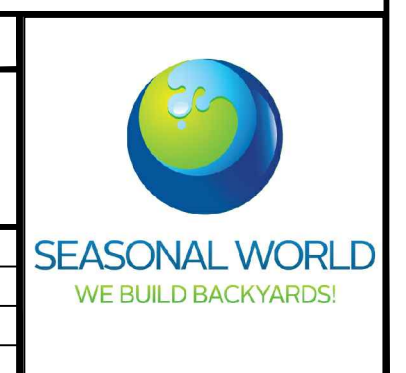


STEP & BENCH PANEL DETAIL

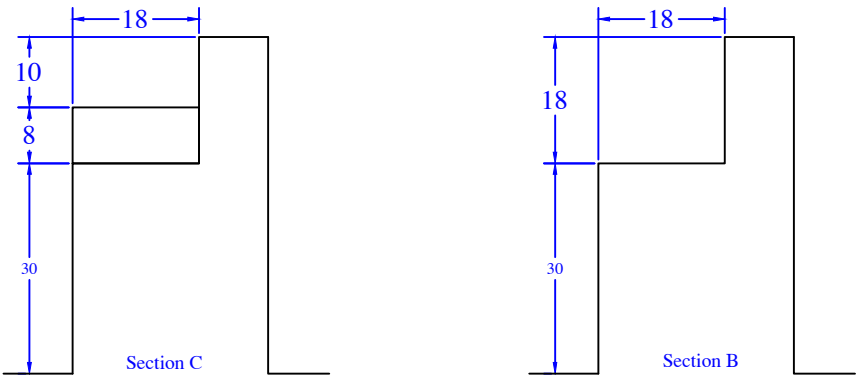


QTY	DESCRIPTION	QTY	DESCRIPTION
1	12x12in x 10in 6R ISC	2	10in x 48in Wall Panel
2	22in x 22in OSC x 48in		
		2	30in x 48in Wall Panel
1	6x18in x 8in ISC Riser	3	36in x 48in Wall Panel
1	12x12in x 18in 6R ISC		
		2	30in x 30in Wall Panel
		3	36in x 30in Wall Panel
1	10in x 48in 12in ISC 38in Riser Side		
1	12x12in x 8in Riser OSC 6R		
1	24in x 18in Wall Panel	3	36in x 18in Wall Panel
1	24in x 30in Wall Panel	1	48in x 30in Wall Panel
1	24in x 48in Wall Panel	1	30in x 10in Wall Panel
1	30in x 18in Wall Panel	12	Parapet Brackets - 10in Wall
		1	Parapet Brackets - 10.9in Step x 10
		1	Parapet Brackets - 62.5in Wall
		1	
		1	
		1	
11	##### Wall Tie "E"- Bench		

Bench Ties:

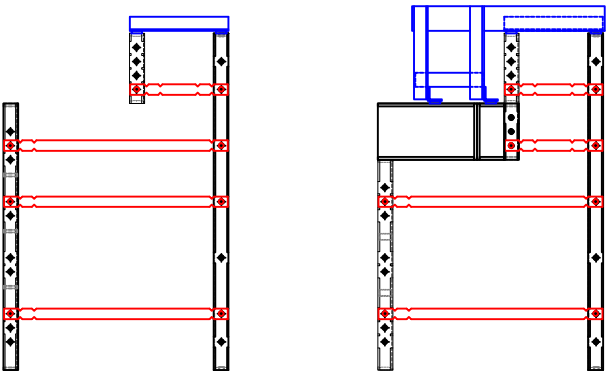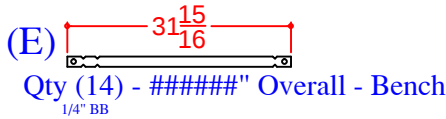

NOTE: Corner Panels for bench connection are listed on Panel Layout Page

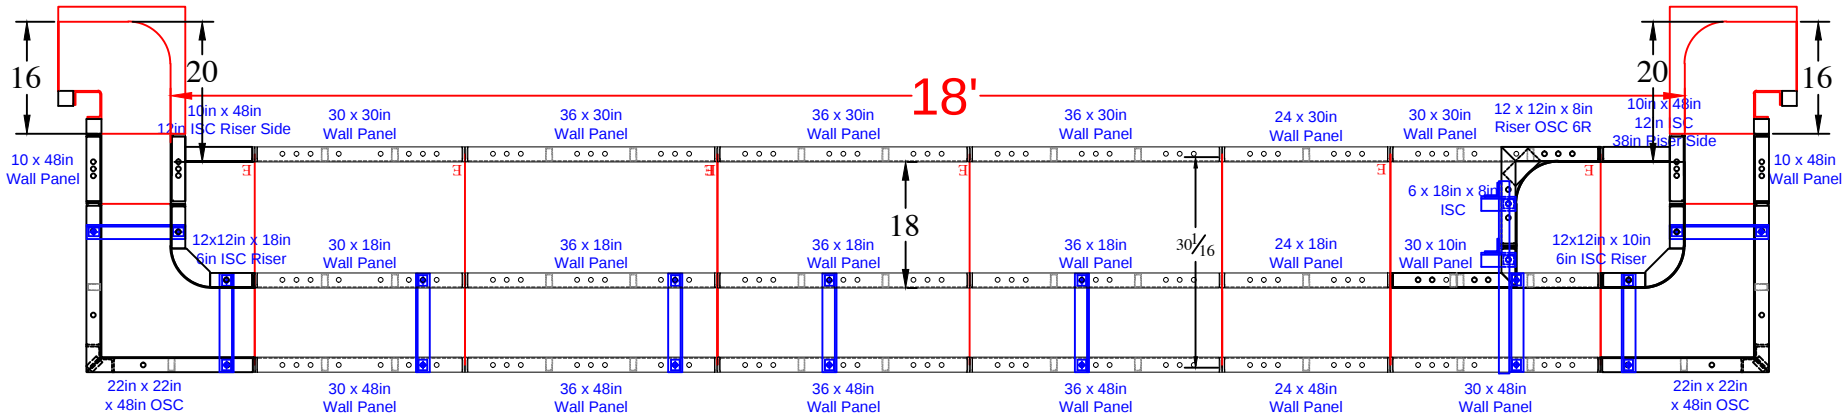

HABIB - 5 Autumn Terrace

Concrete Yards
- Pool Walls & Steps: 36.5 Yards