


NOTE: SEE CONSTRUCTION PLANS FOR POOL LOCATION

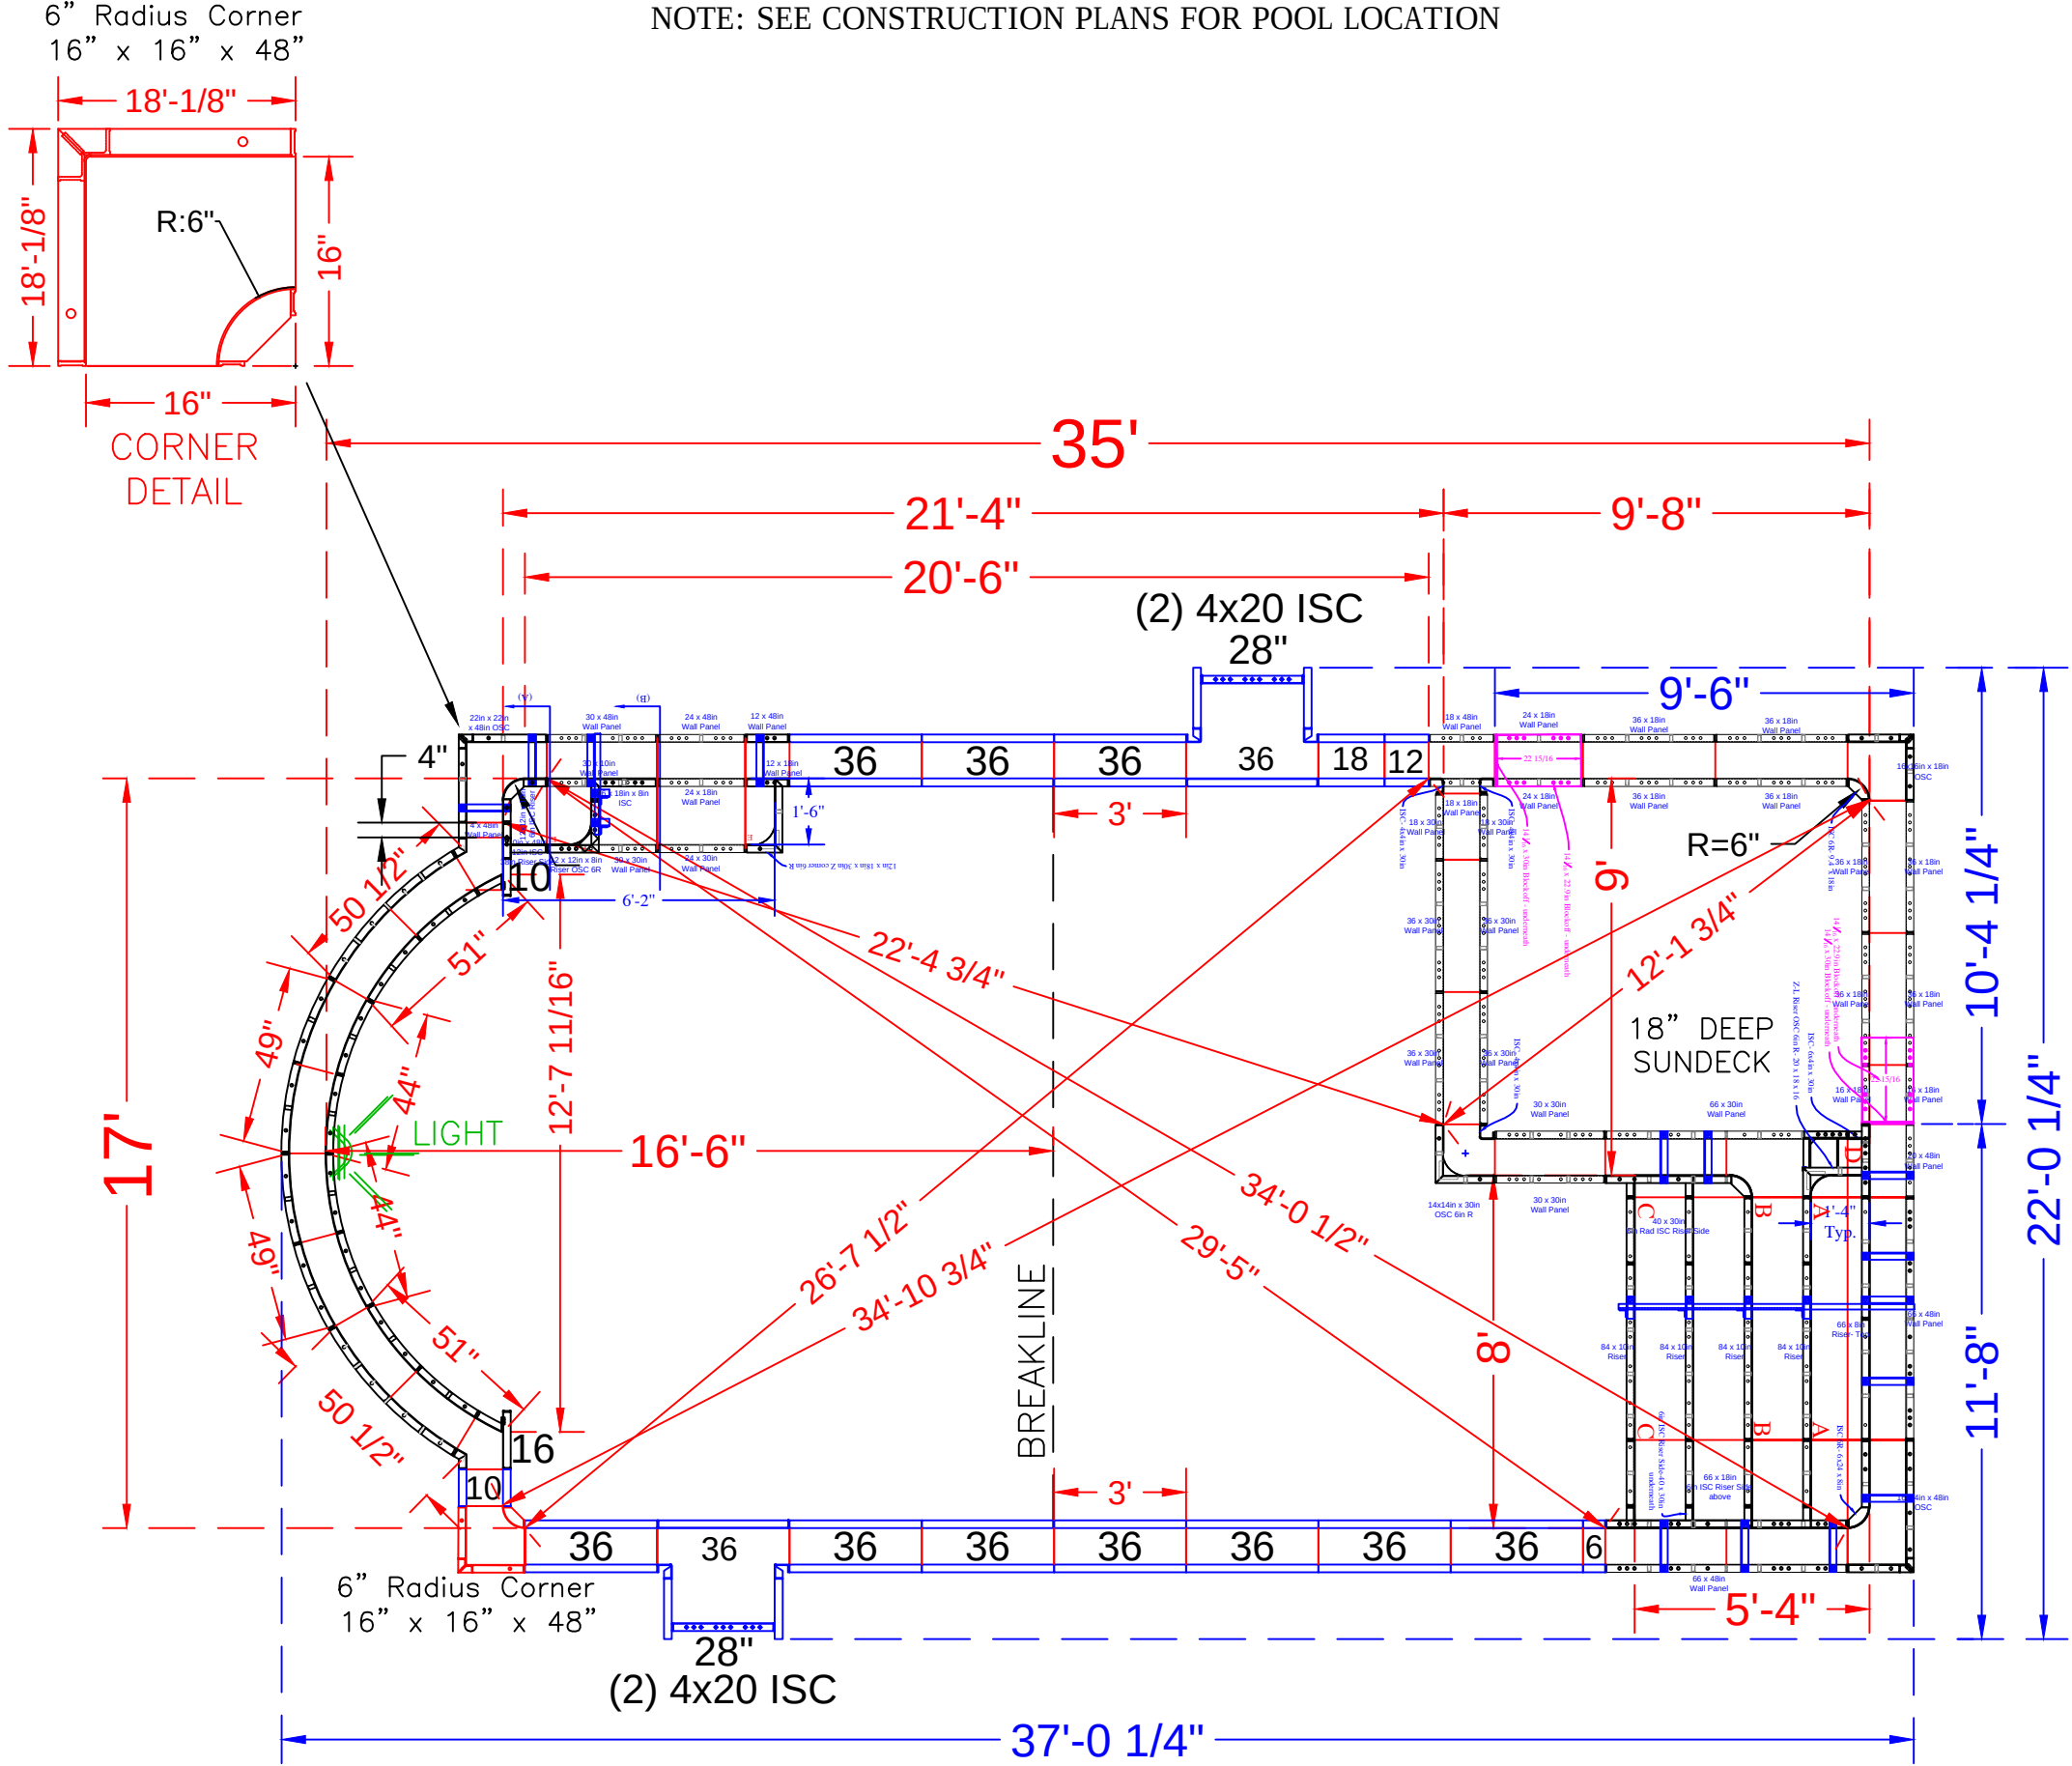

HALLION - 10 Edwards Drive
17' x 35' - Concrete / Vinyl - Majesty
w/ Sun Deck & Entry Step Combo
Pool Perimeter: 98 Ln. Ft.
Pool Area: 563 Sq. Ft.
Approximate Pool Gallons: 15,013 Gallons
Concrete Yards
- Pool Walls & Steps: 20 yards

PANEL LAYOUT
JOB #: 2024-1619
DATE: 3-16-2024
DRAWN BY: SA

REVISIONS		




SEASONAL WORLD
WE BUILD BACKYARDS!

POOL PANEL DESCRIPTIONS	
QTY.	DESCRIPTION
1	6'-2" Rectangle Bench Assembly w/ Step
1	17' Wide Rectangle Sundeck & Step Assembly(Yellow paint)
CORNER PANELS	
2	16" x 16" x 48 w/ Outside Corner-SA (6" Radius)
4	20" x 4" x 48" Adj Offset Hinged ISC (Pilaster)
POOL ROMAN END ASSEMBLY	
2	49" x 48" 94" Radius Outside Panel
2	44" x 48" 84" Radius Inside Panel
2	51" x 48" 84" Radius Panel
2	50 1/2" x 4" x 48" - 94" Radius / Outside
STRAIGHT PANELS	
1	4" x 48" Panel-SA (also shown on Bench Detail Page)
2	6" x 48" Panel-SA
3	10" x 48" Panel-SA
2	12" x 48" Panel-SA
1	16" x 48" Panel-SA
2	18" x 48" Panel-SA
2	28" x 48" Panel-SA
22	36 x 48" Panel-SA


9	Parapet Brackets - 10in Wall
1	Parapet Brackets - 64in Wall
2	26" Full Wall Tie "A"- 2nd Top Rise
2	42" Full Wall Tie "B"- 3rd Top Rise
2	74" Full Wall Tie "C"- Bottom Rise
1	115 3/4" Wall Tie "D"- Bottom Wall


STEP TIES:

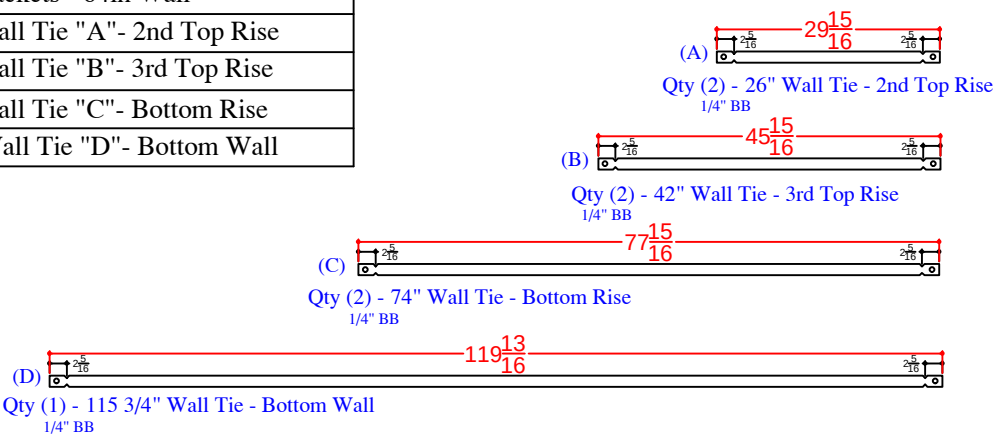



QTY	DESCRIPTION	QTY	DESCRIPTION
1	16in x 34in OSC x 48in	1	18in x 48in Wall Panel
1	14in x 14in OSC 6in Rad. x 30in	1	20in x 48in Wall Panel
1	16in x 16in OSC x 18in	2	66in x 48in Wall Panel
1	6in x 24in ISC 6in R Riser x 8in - Top	2	18in x 30in Wall Panel
1	66in x 8in Riser Panel - Top	2	30in x 30in Wall Panel
1	20in x 16in x 18in Z-L Riser OSC 6in R	4	36in x 30in Wall Panel
1	66in x 18in 6in ISC Riser Side	1	66in x 30in Wall Panel
1	40in x 30in 6in ISC Riser Side	2	16in x 18in Wall Panel
1	40in x 30in 6in Rad ISC Riser Side	1	18in x 18in Wall Panel
4	84in x 10in Riser Panel	2	24in x 18in Wall Panel
2	14 1/6in x 22.9in Blockoff	8	36in x 18in Wall Panel
2	14 1/6in x 30in Blockoff	3	4in x 4in ISC x 30in
		1	6in x 4in ISC x 30in
		1	9.4in ISC 6in Rad. x 18in

NOTE: Panels are painted yellow

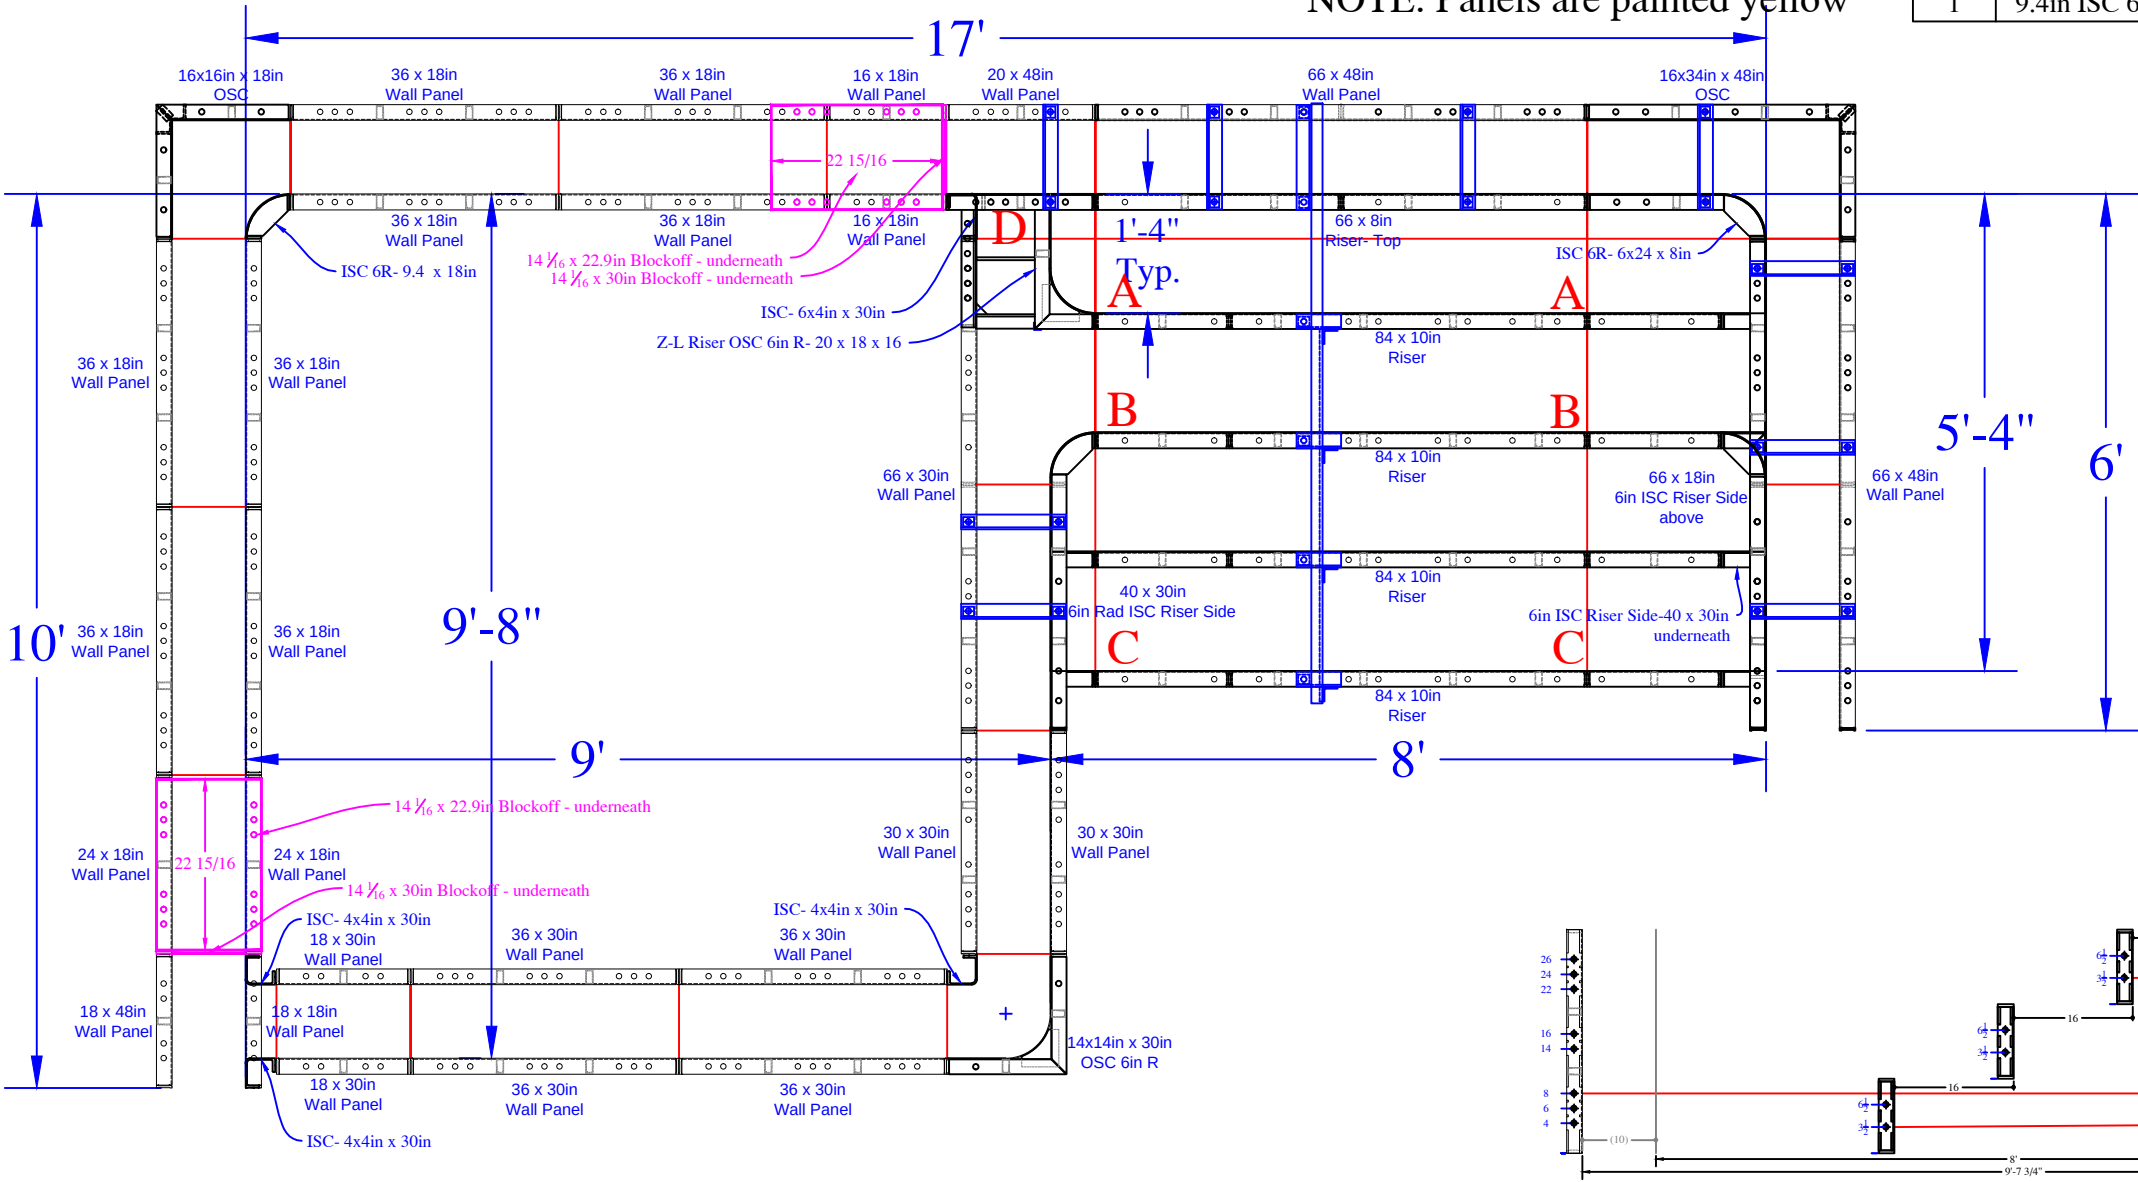

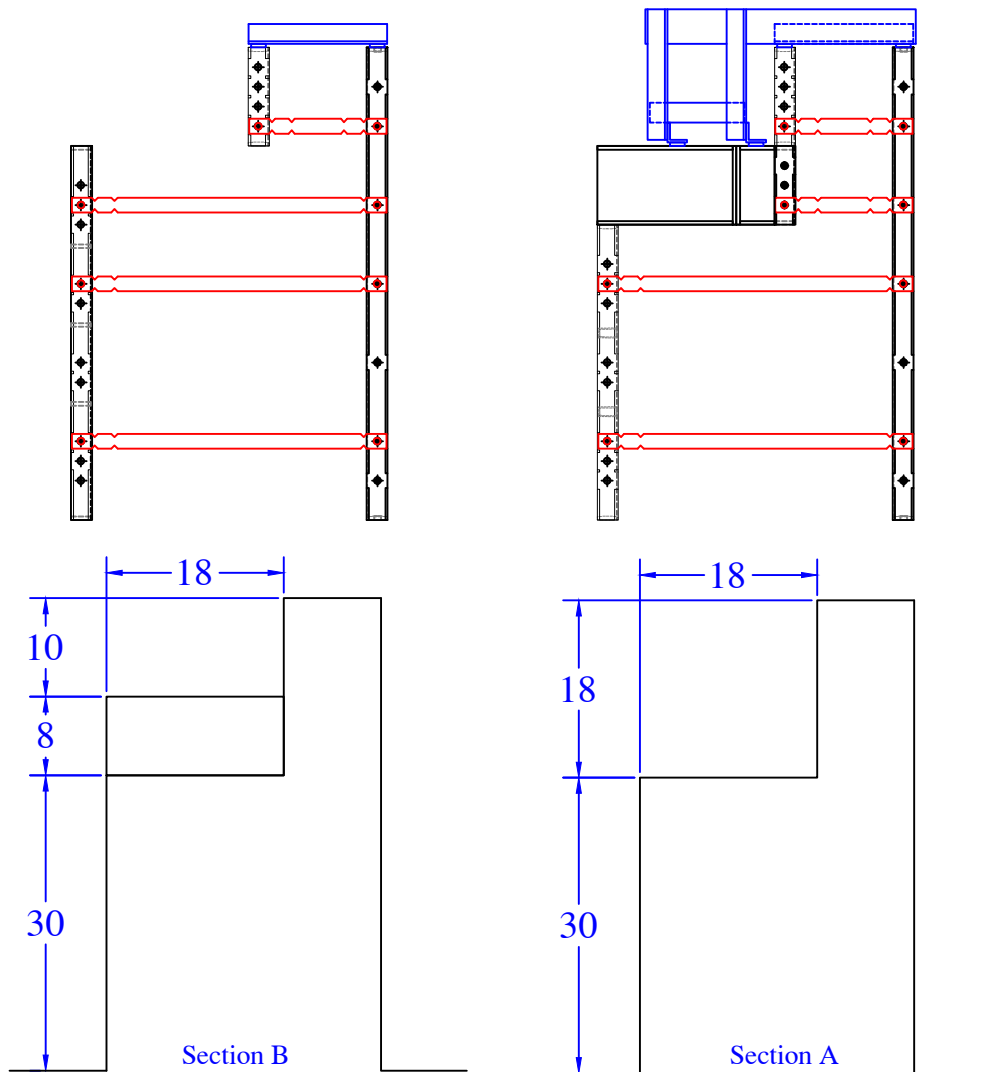

Qty (6) - 31 15/16" Overall - Bench
1/4" BB

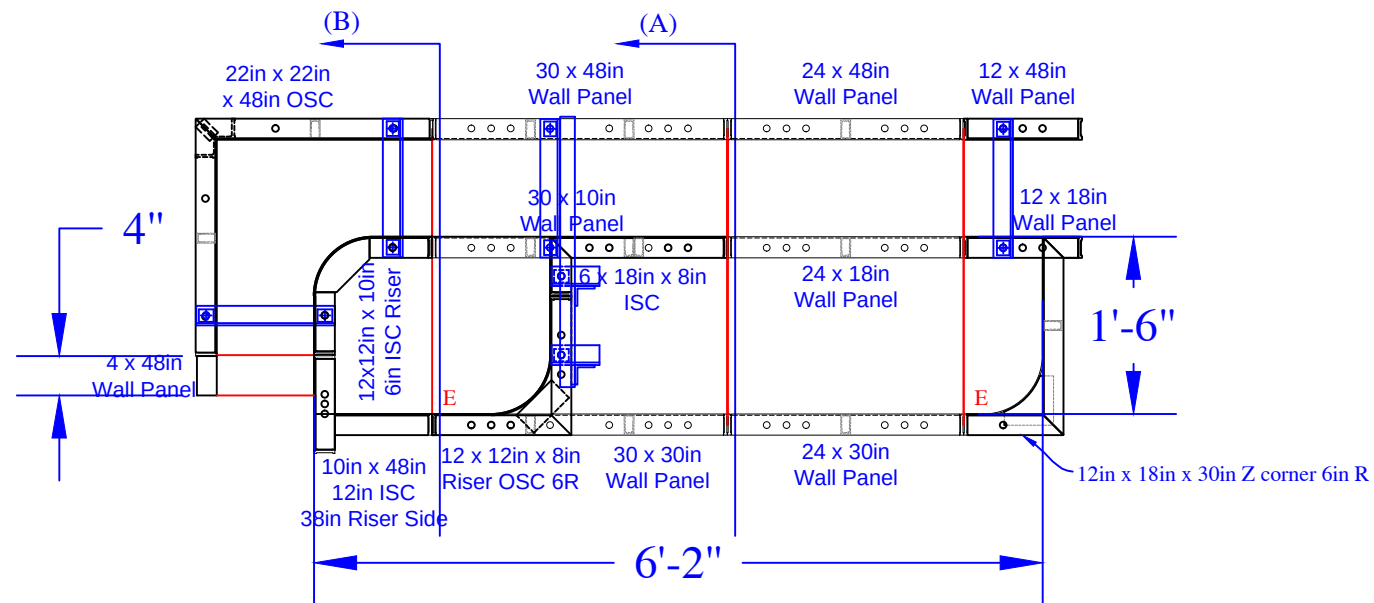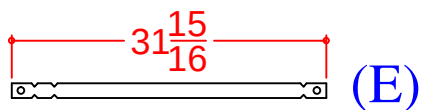

BENCH PANEL LIST

QTY	DESCRIPTION
1	12x12in x 10in 6R ISC
1	22in x 22in OSC x 48in
1	12in x 18in x 30in Z corner 6in R
1	6x18in x 8in ISC Riser
1	12in x 18in Wall Panel
1	12in x 48in Wall Panel
1	10in x 48in 12in ISC 38in Riser Side
1	12x12in x 8in Riser OSC 6R
1	4in x 48in Wall Panel
1	30in x 48in Wall Panel
1	30in x 30in Wall Panel
1	30in x 10in Wall Panel
1	24in x 30in Wall Panel
1	24in x 48in Wall Panel
1	24in x 18in Wall Panel
1	Parapet Brackets - 10.9in Step x 10
6	Parapet Brackets - 10in Wall

HALLION - 10 Edwards Drive

17' x 35' - Concrete / Vinyl - Majesty

w/ Sun Deck & Entry Step Combo

Pool Perimeter: 98 Ln. Ft.

Pool Area: 563 Sq. Ft.

Approximate Pool Gallons: 15,013 Gallons

Concrete Yards

- Pool Walls & Steps: 20 yards

BENCH PANEL DETAIL

JOB #: 2024-1619

DATE: 3-30-2024

DRAWN BY: SA

REVISIONS

