


NODE POINT MEASUREMENTS	
C-D= 16'-0"	J-K= 22'-1"
C-E= 20'-10"	J-L= 37'-4"
C-F= 22'-8"	J-M= 17'-7"
C-G= 13'-4"	
C-H= 9'-2"	K-L= 27'-11"
C-I= 12'-10"	K-M=10'-11"
C-J= 24'-0"	
C-K= 25'-9"	L-M= 21'-5"
C-L= 16'-10"	
C-M= 15'-0"	
D-E= 7'-0"	
D-F= 6'-11"	
D-G= 7'-1"	
D-H= 17'-2"	
D-I= 25'-8"	
D-J= 25'-9"	
D-K= 13'-0"	
D-L= 15'-0"	
D-M= 8'-2"	
E-F= 8'-1"	
E-G= 14'-1"	
E-H= 23'-9"	
E-I= 31'-10"	
E-J= 32'-8"	
E-K= 16'-10"	
E-L= 12'-11"	
E-M= 15'-0"	
F-G = 11'-4"	
F-H = 22'-4"	
F-I = 31'-2"	
F-J = 27'-7"	
F-K = 8'-10"	
F-L = 20'-3"	
F-M = 11'-2"	
G-H = 11'-0"	
G-I = 19'-11"	
G-J = 18'-10"	
G-K = 12'-5"	
G-L = 19'-7"	
G-M = 2'-0"	
	RADII
H-I = 8'-11"	MEASUREMENTS
H-J = 14'-10"	C= 8'-0" r
H-K = 22'-0"	D= 11'-0" r
H-L = 24'-3"	E= 4'-0" r
H-M = 11'-7"	F= 4'-0" r
	G= 8'-0" r
I-J = 18'-1"	H= 4'-0" r
I-K = 30'-9"	I= 4'-10" r
I-L = 29'-8"	J= 10'-10" r
I-M= 20'-7"	K= 4'-10" r
	L= 8'-10" r
	M= 6'-0" r

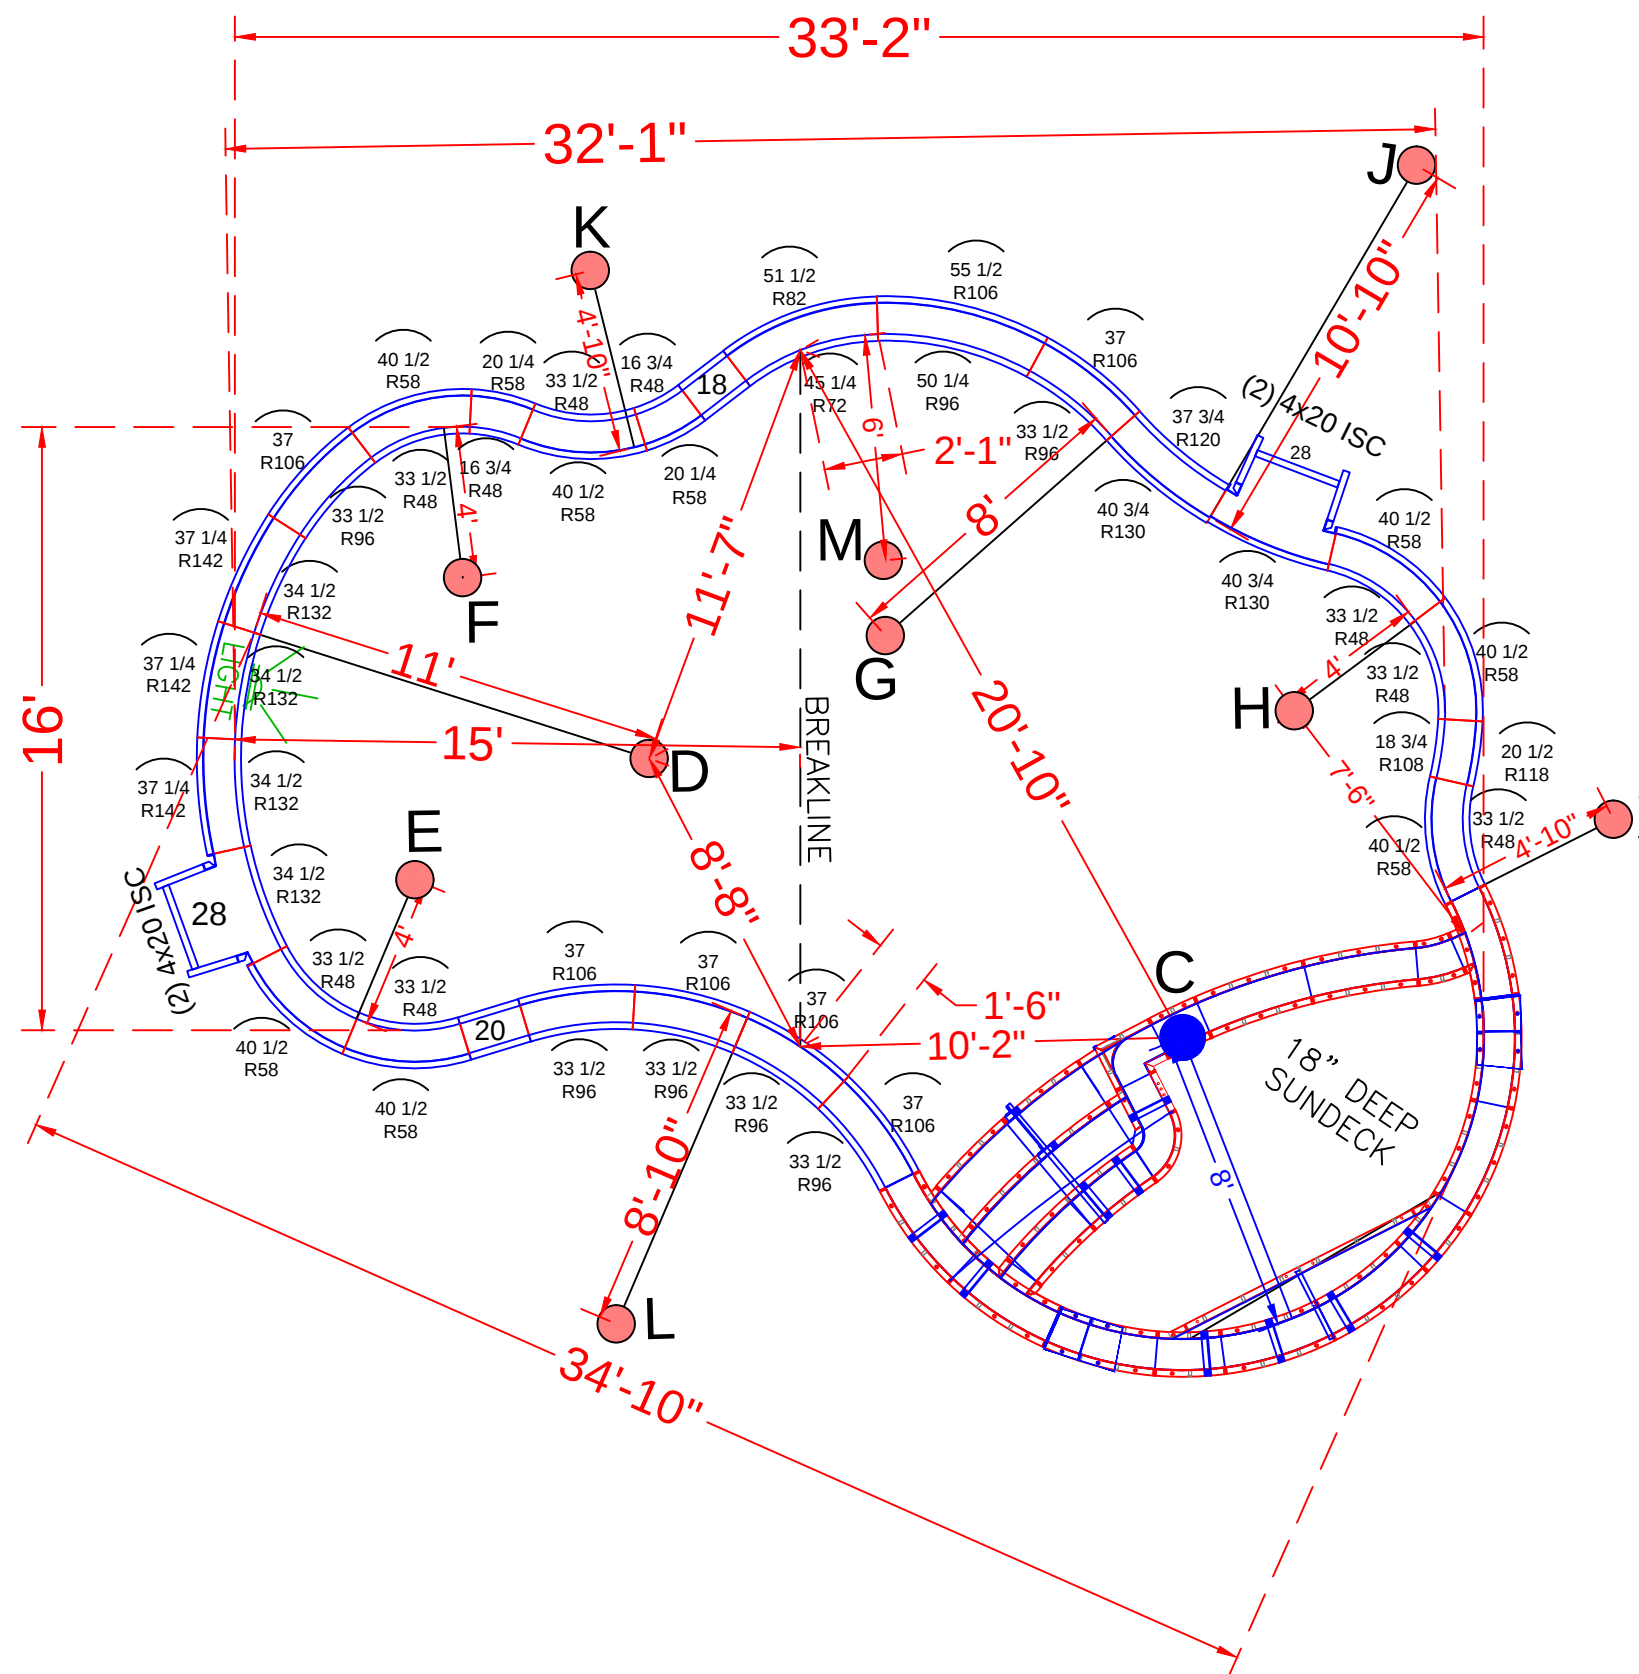

NOTE: SEE CONSTRUCTION PLANS FOR POOL LOCATION AND A-B LOCATION

		POOL PANEL DESCRIPTIONS	
	QTY.	DESCRIPTION	
SEE DETAIL PAGE {	1	8' Radius Sundeck/Step Assembly (Lime Paint)	
SKIMMER SIDES {	4	4" x 20" x 48" Adj Offset Hinged ISC (Pilaster)	
		STRAIGHT PANELS	
	2	18" x 48" Straight	
	2	20" x 48" Straight	
SKIMMER {	2	28" x 48" Straight	
		RADIUS PANELS	
	2	16 3/4" x 48" - 48" Radius Panel	
	2	20 1/4" x 48" - 58" Radius Panel	
	7	33 1/2" x 48" - 48" Radius Panel	
	7	40 1/2" x 48" - 58" Radius Panel	
	1	45 1/4" x 48" - 72" IS Radius Panel	
	1	51 1/2" x 48" - 82" OS Radius Panel	
	6	33 1/2" x 48" - 96" IS Radius Panel	
	6	37" x 48" - 106" OS Radius Panel	
	1	50 1/4" x 48" - 96" IS Radius Panel	
	1	55 1/2" x 48" - 106" OS Radius Panel	
	2	18 3/4" x 48" - 108" Radius IS Panel	
	2	20 1/2" x 48" - 118" Radius OS Panel	
	1	37 3/4" x 48" - 120" Radius OS Panel	
	2	40 3/4" x 48" - 130" Radius IS Panel	
	4	34 1/2" x 48" - 132" Radius Panel	
	3	37 1/4" x 48" - 142" Radius Panel	

IACOCCA - 123 University Drive

16' x 26'-8" x 33'-2" - Concrete / Vinyl - Vision
w/ Sun Deck & Entry Step Combo
Pool Perimeter: 98 Ln. Ft.
Pool Area: 586 Sq.Ft.
Approximate Pool Gallons: 15,493 Gallons

Concrete Yards
- Pool Walls & Sundeck: 16 yards


PANEL LAYOUT			
JOB #: 555728 DATE: 4-8-2023 DRAWN BY: SA			
	REVISIONS		



SEASONAL WORLD

WE BUILD BACKYARDS!




TIES:

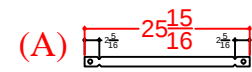

(B) 

(C) 

1/4" BB

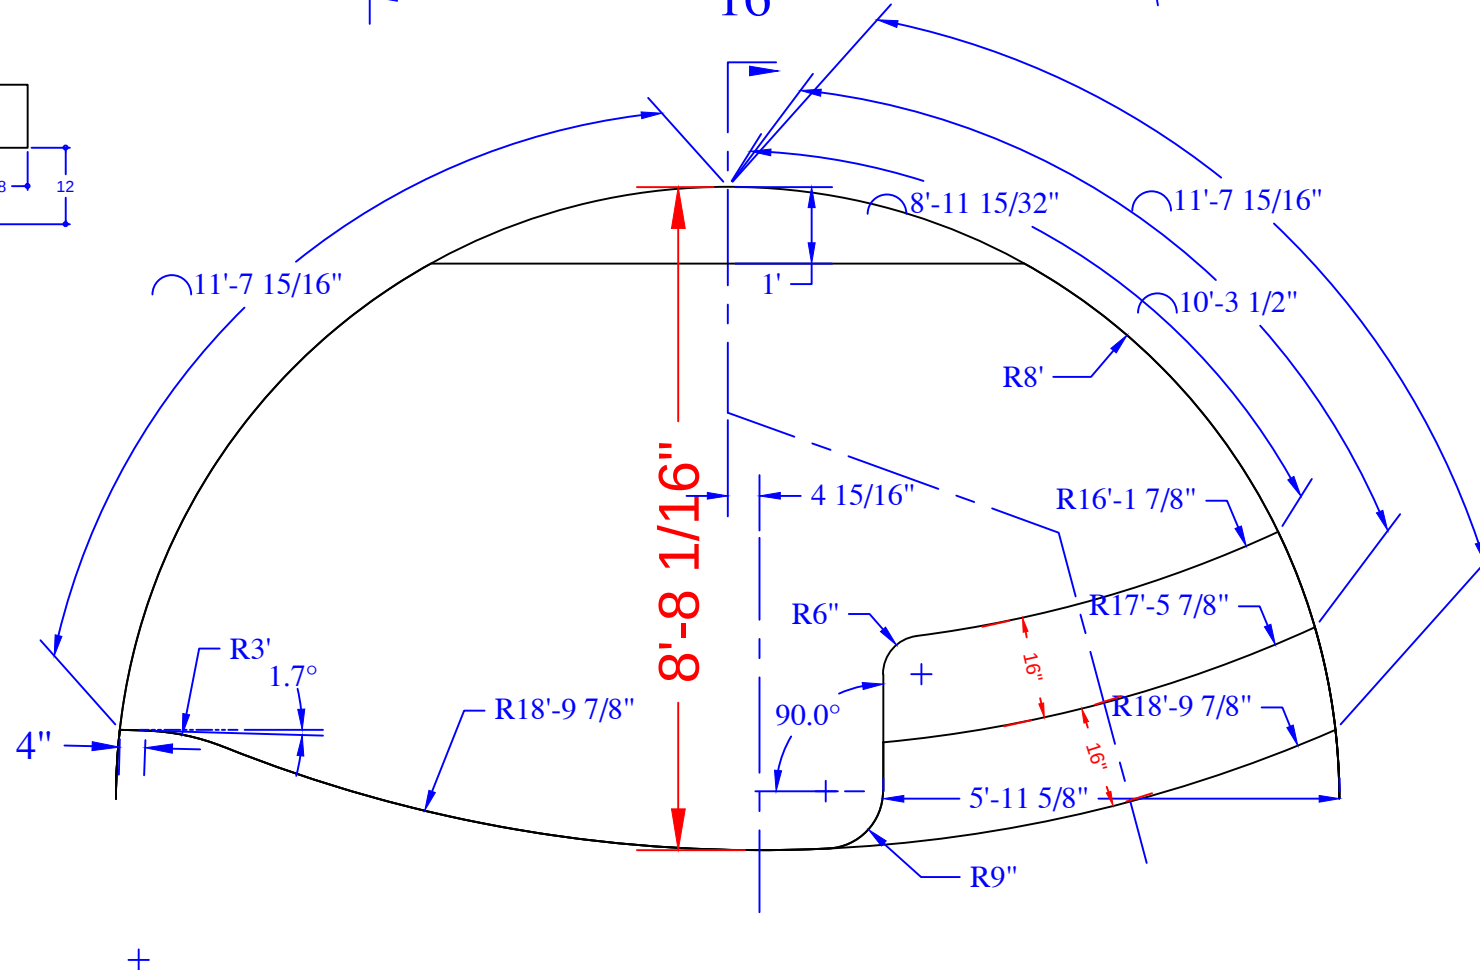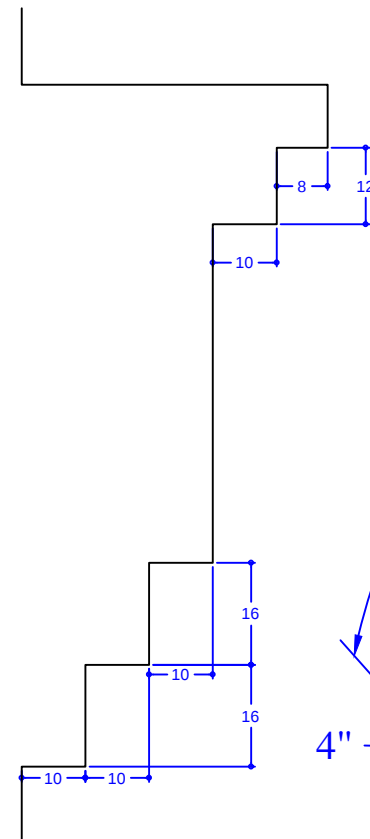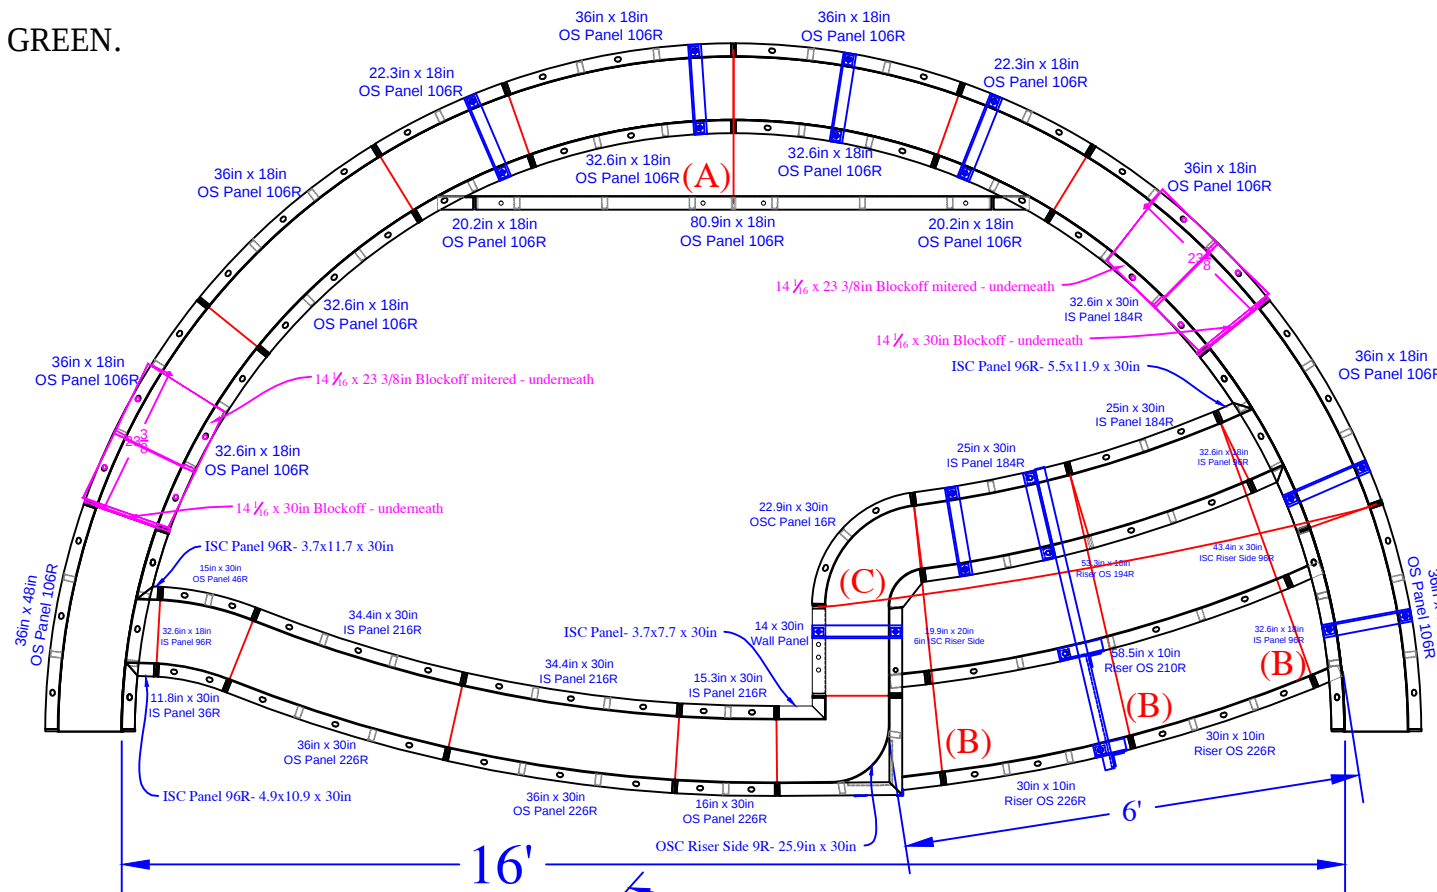

QTY	DESCRIPTION
3	36in x 48in OS Panel 106R
1	16in x 30in OS Panel 226R
2	36in x 30in OS Panel 226R
1	15.3in x 30in IS Panel 216R
2	34.4in x 30in IS Panel 216R
1	15in x 30in OS Panel 46R
1	11.8in x 30in IS Panel 36R
2	25in x 30in IS Panel 184R
1	14in x 30in Wall Panel
2	22.3in x 18in OS Panel 106R
5	36in x 18in OS Panel 106R
6	32.6in x 18in IS Panel 96R
1	4.9in x 10.9in x 30in ISC Panel 96R
1	3.7in x 11.7in x 30in ISC Panel 96R
1	5.5in x 11.9in x 30in ISC Panel 96R
1	3.7in x 7.7in x 30in ISC Panel
1	22.9in x 30in OSC Panel 16R
2	32.6in x 8in Riser IS 96R - Top Upper
2	20.2in x 18in ISC Riser Side 96R
1	43.4in x 30in ISC Riser Side 96R
1	19.9in x 20in 6in ISC Riser Side
1	25.9in x 30in OSC Riser Side 9R
1	80.9in x 10in Riser - Bottom Upper
1	53.3in x 10in Riser OS 194R- Top Lower
1	58.5in x 10in Riser OS210R- 2nd Top Lower
2	30in x 10in Riser OS226R- Bottom Lower
2	14 1/16in x 23.3in Blockoff mitered
2	14 1/16in x 30in Blockoff
8	Parapet Brackets - 10in Wall
1	Parapet Brackets - 42in Wall
1	22" Full Wall Tie "A"- 2nd Top Rise
3	41 29/32" Wall Tie "B"- Bottom Rise
2	86 13/16" Wall Tie "C"- Bottom Wall

IACOCCA - 123 University Drive

Concrete Yards

- Pool Walls & Sundeck: 16 yards

SUN DECK DETAIL			
JOB #: 555728 DATE: 4-8-2023 DRAWN BY: SA			



SEASONAL WORLD