


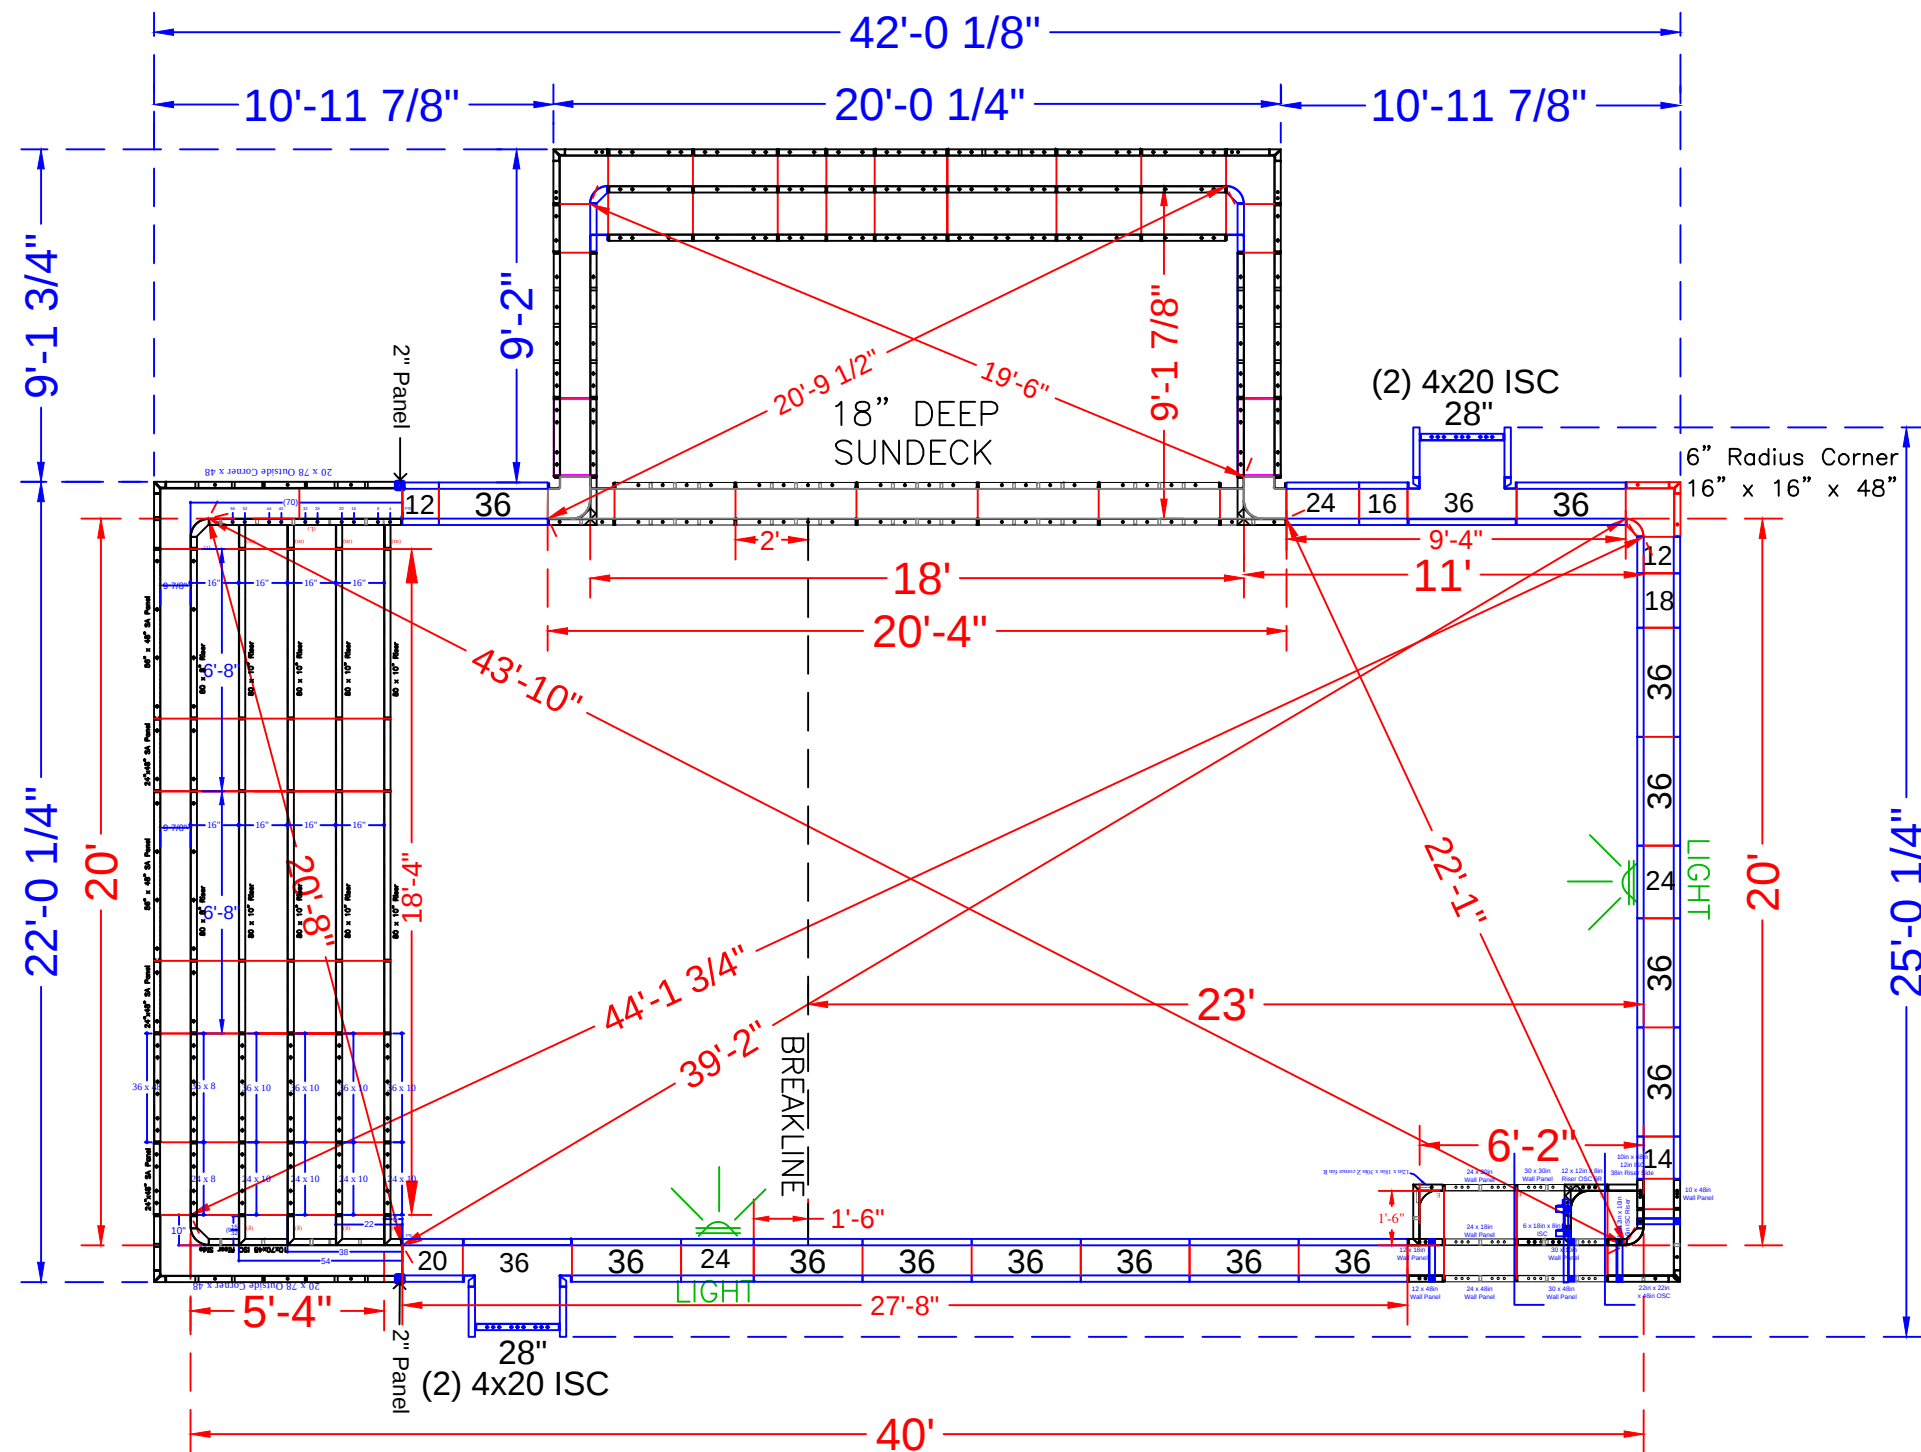

JACKSON - 464 Everett Road

Concrete Yards
- Pool Walls & Steps: 29.5 yards


PANEL LAYOUT

JOB #: 555570
DATE: 9-9-2021
DRAWN BY: SA




NOTE: See Construction Plan for pool location

STEP TIES:

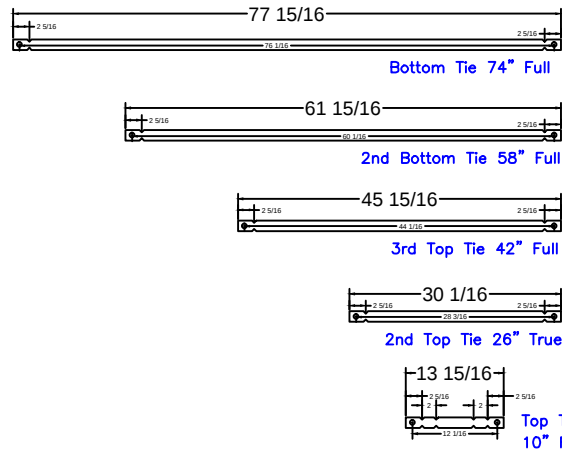

20' Step
Qty(14)
Qty(14)
Qty(14)
Qty(14)

2" Panel

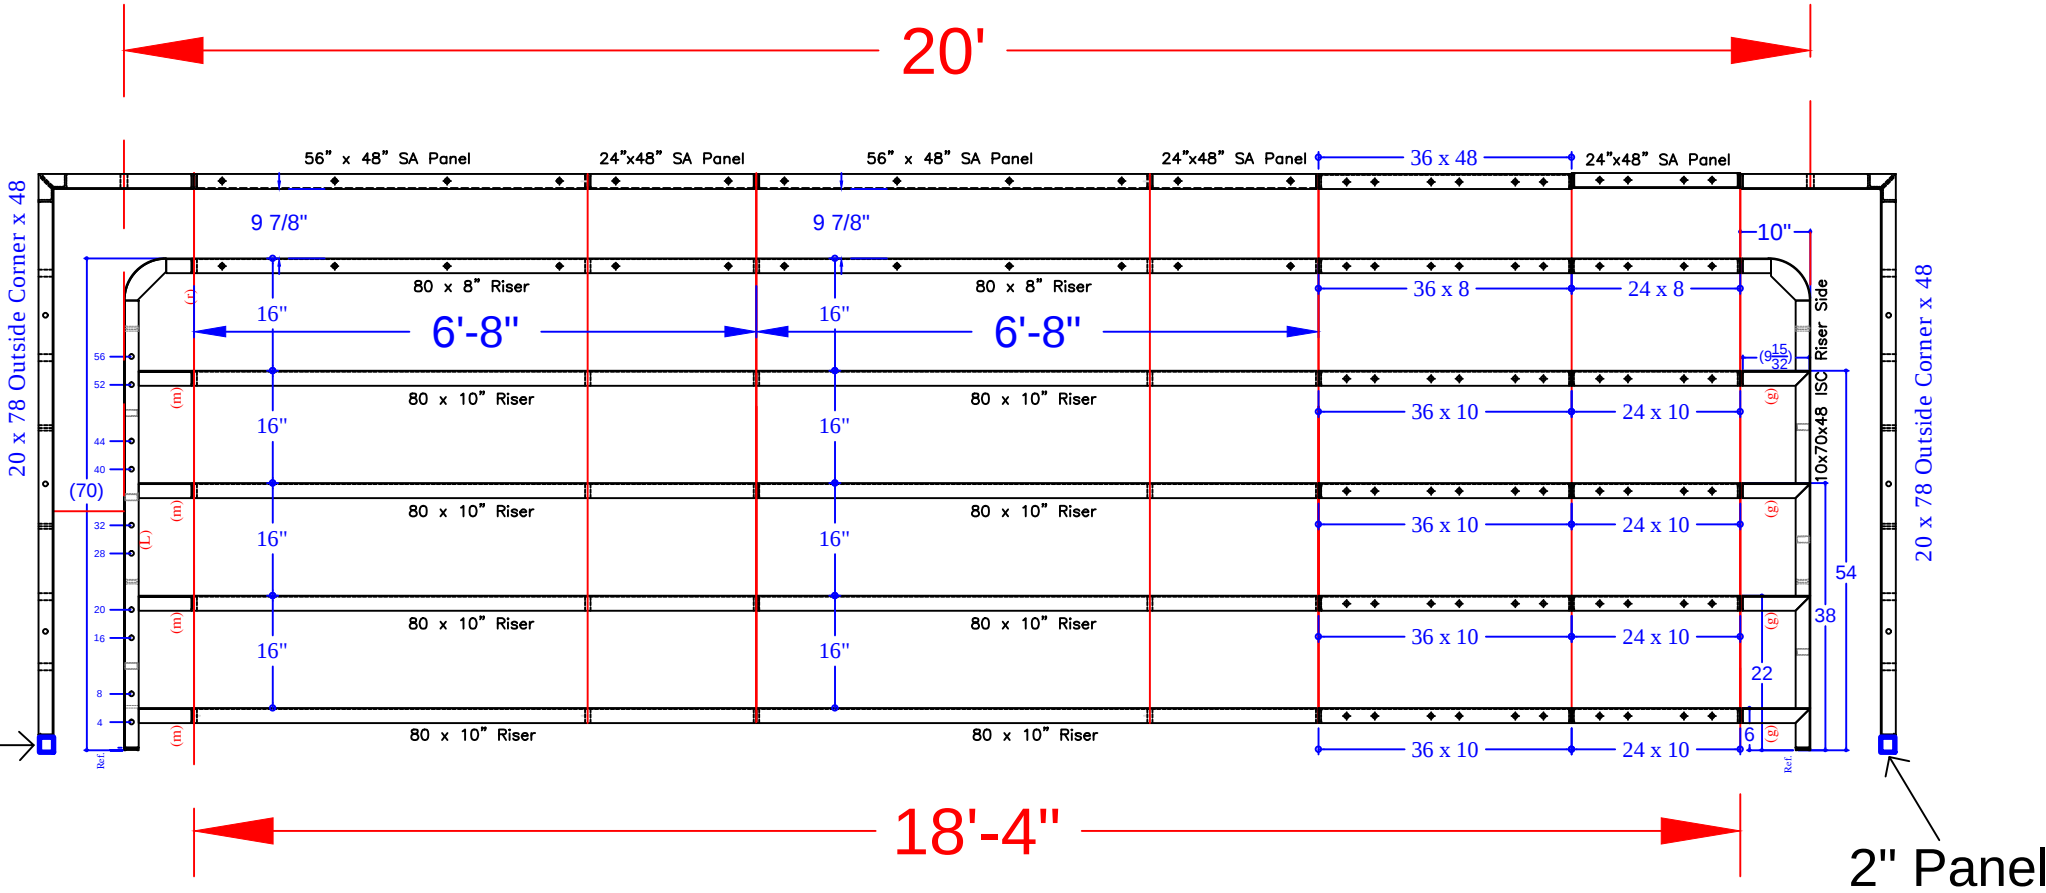

Notes:

*from 8'-4" Outside End Step Assembly w/ 6" R. Corners {

*from 8'-4" Outside End Step Assembly w/ 24" R. Corners {

*New Panels {

*New Panels {

STEP PANEL DESCRIPTIONS

QTY.	DESCRIPTION
8	80 x 10 Risers
2	80 x 8 Top Riser
3	24 x 48 SA Panel
2	56 x 48 SA Panel-Back Wall
2	20 x 78 Outside Corner x 48
1	24 x 8 Riser
4	24 x 10 Risers
4	36 x 10 Riser
1	36 x 8 Riser
1	36 x 48 Riser
2	10 x 70 x 48 ISC Riser Sides (Right & Left)

JACKSON - 464 Everett Road

20' x 40' - 10" Concrete Wall - Rectangle
W/ Interior Vinyl Covered Full Width Step+Side SunDeck
Pool Perimeter = 136 Ln. Ft.
Pool Area = 964 Sq.Ft.
Approximate Pool Gallons: 28,700 Gallons

Concrete Yards
- Pool Walls & Steps: 29.5 yards

STEP DETAIL

JOB #: 555570
DATE: 9-9-2021
DRAWN BY: SA




SEASONAL WORLD
WE BUILD BACKYARDS!

SUN DECK DETAIL			
JOB #: 555570 DATE: 9-9-2021 DRAWN BY: SA			



SEASONAL WORLD

WE BUILD BACKYARDS!

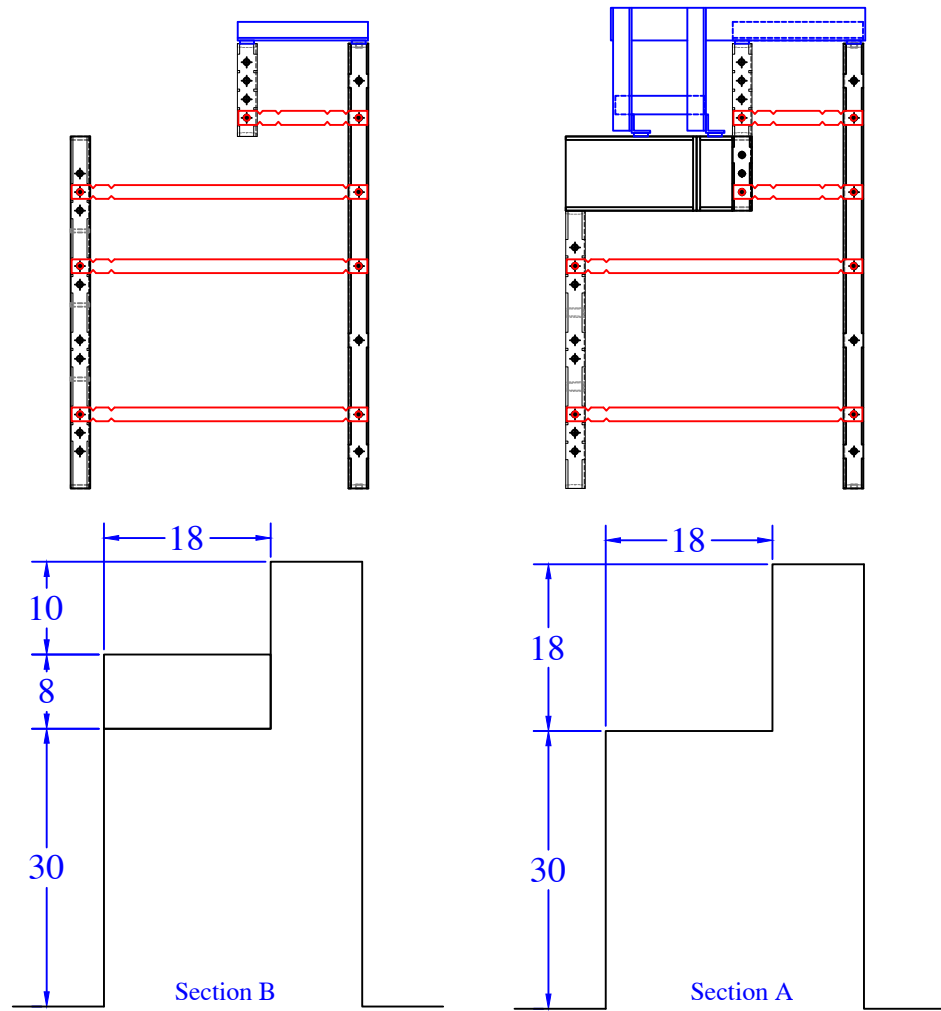

BENCH PANEL LIST	
QTY	DESCRIPTION
1	12x12in x 10in 6R ISC
1	22in x 22in OSC x 48in
1	12in x 18in x 30in Z corner 6in R
1	6x18in x 8in ISC Riser
1	12in x 18in Wall Panel
1	12in x 48in Wall Panel
1	10in x 48in 12in ISC 38in Riser Side
1	12x12in x 8in Riser OSC 6R
1	10in x 48in Wall Panel
1	30in x 48in Wall Panel
1	30in x 30in Wall Panel
1	30in x 10in Wall Panel
1	24in x 30in Wall Panel
1	24in x 48in Wall Panel
1	24in x 18in Wall Panel
1	Parapet Brackets - 10.9in Step x 10
6	Parapet Brackets - 10in Wall

Qty (6) - 31 15/16" Overall - Bench
1/4" BB

