

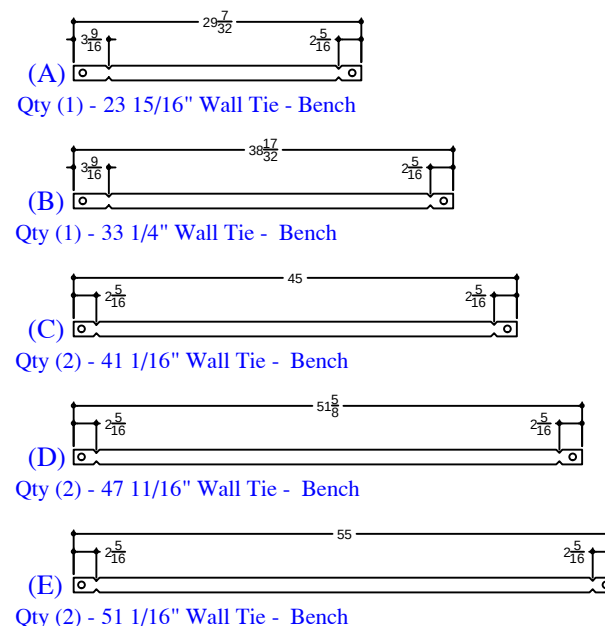


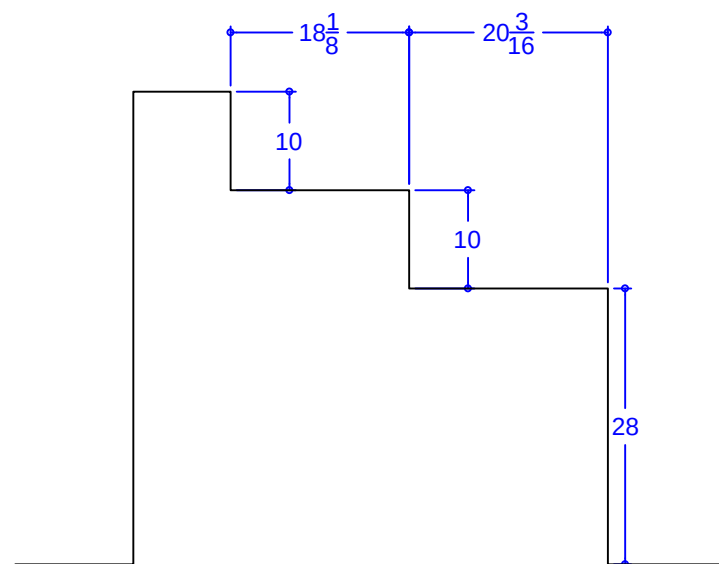

Concrete Yards
- Pool Walls, Spa, Steps & Sundeck: 35 yards

REVISION/NOTES	SEASONAL WORLD			STEP&BENCH-DETAIL	JOB#: 555659
	DWG BY: Bryan Gregory	SCALE: 3/8" = 1'			
	DATE: 6/9/2023	PAGE: 1 of 2			

- Pool Walls & Sundeck: 35 Yards

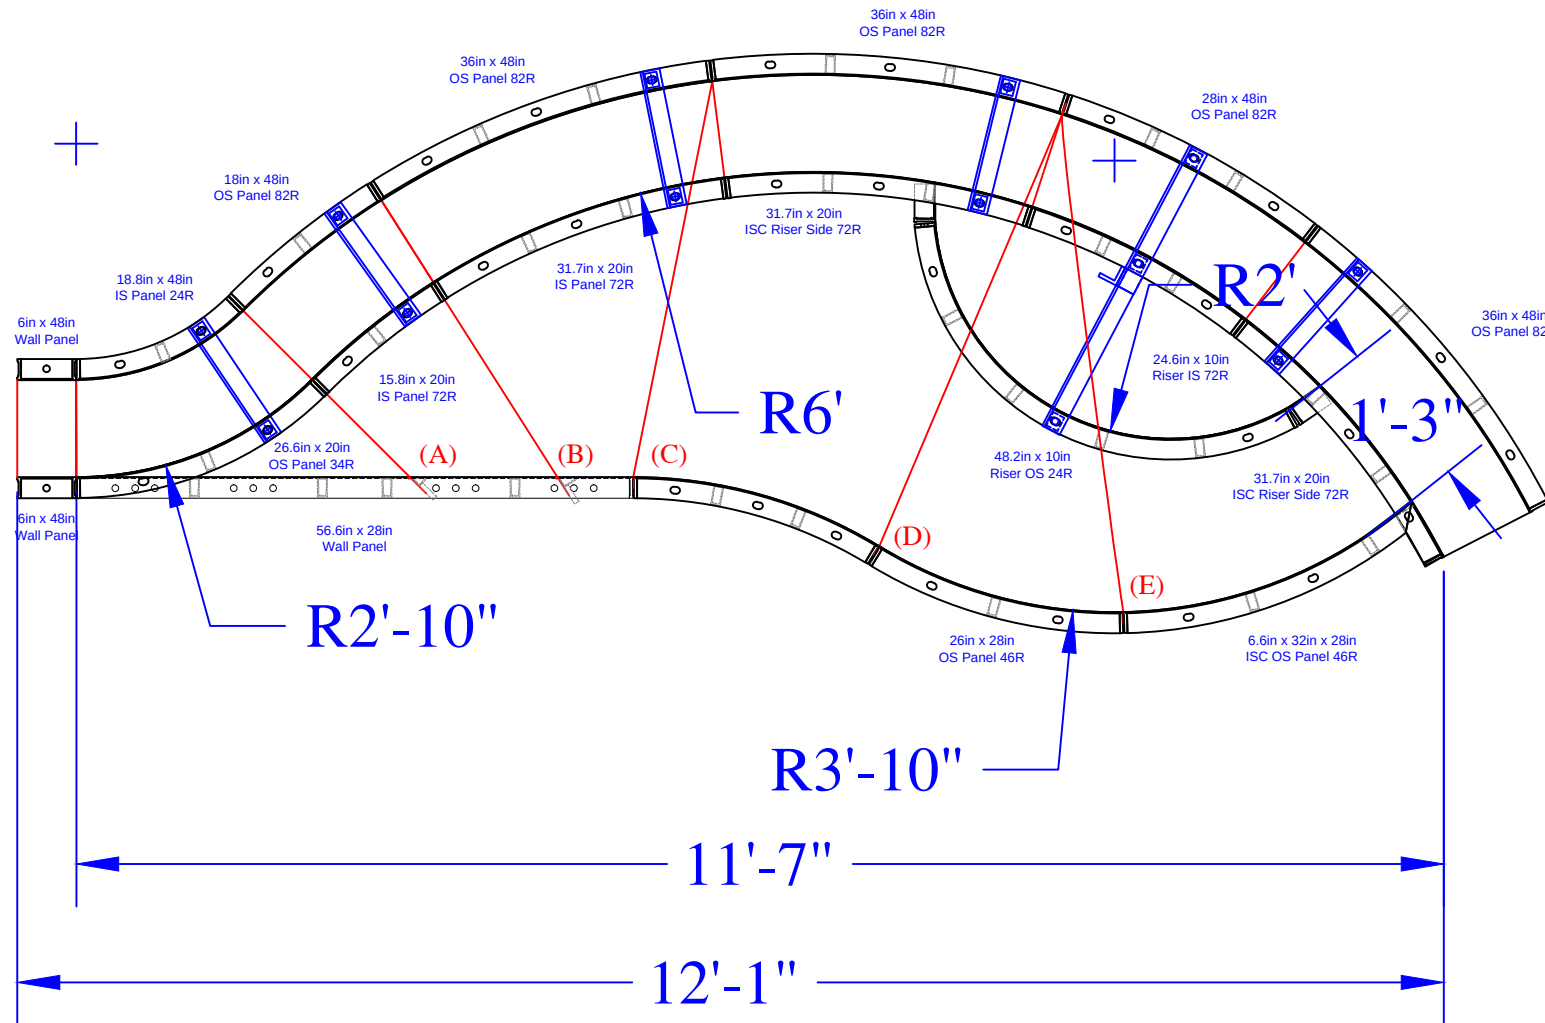

SWIM-OUT

JOB #: 555569

DATE:

DRAWN BY: SA



SEASONAL WORLD

WE BUILD BACKYARDS!


JEGES - 94 Amwell Road

SWIMOUT PANELS (Dark Green)

QTY	DESCRIPTION
2	6in x 48in Straight Wall Panel
1	18in x 48in OS Panel 82R
1	28in x 48in OS Panel 82R
3	36in x 48in OS Panel 82R
1	18.8in x 48in IS Panel 24R
1	56.6in x 28in Wall Panel
1	26.3in x 28in IS Panel 48R
1	26in x 28in OS Panel 46R
1	15.8in x 20in IS Panel 72R
1	31.7in x 20in IS Panel 72R
1	26.6in x 20in OS Panel 34R
1	6.6 x 32in x 28in ISC OS Panel 46R
1	24.6in x 10in Riser IS 72R - Top
2	31.7in x 20in 4in ISC Riser Side 72R
1	48.2in x 10in Riser OS 24R - Bottom
5	Parapet Brackets for 10in Wall
1	Parapet Brackets for 18in Step
1	23 15/16" Wall Tie "A"- Bench
1	33 1/4" Wall Tie "B"- Bench
2	41 1/16" Wall Tie "C"- Bench
2	47 11/16" Wall Tie "D"- Bench
2	51 1/16" Wall Tie "E"- Bench

Concrete Yards

- Pool Walls, Steps, & Sundeck: 35 yards

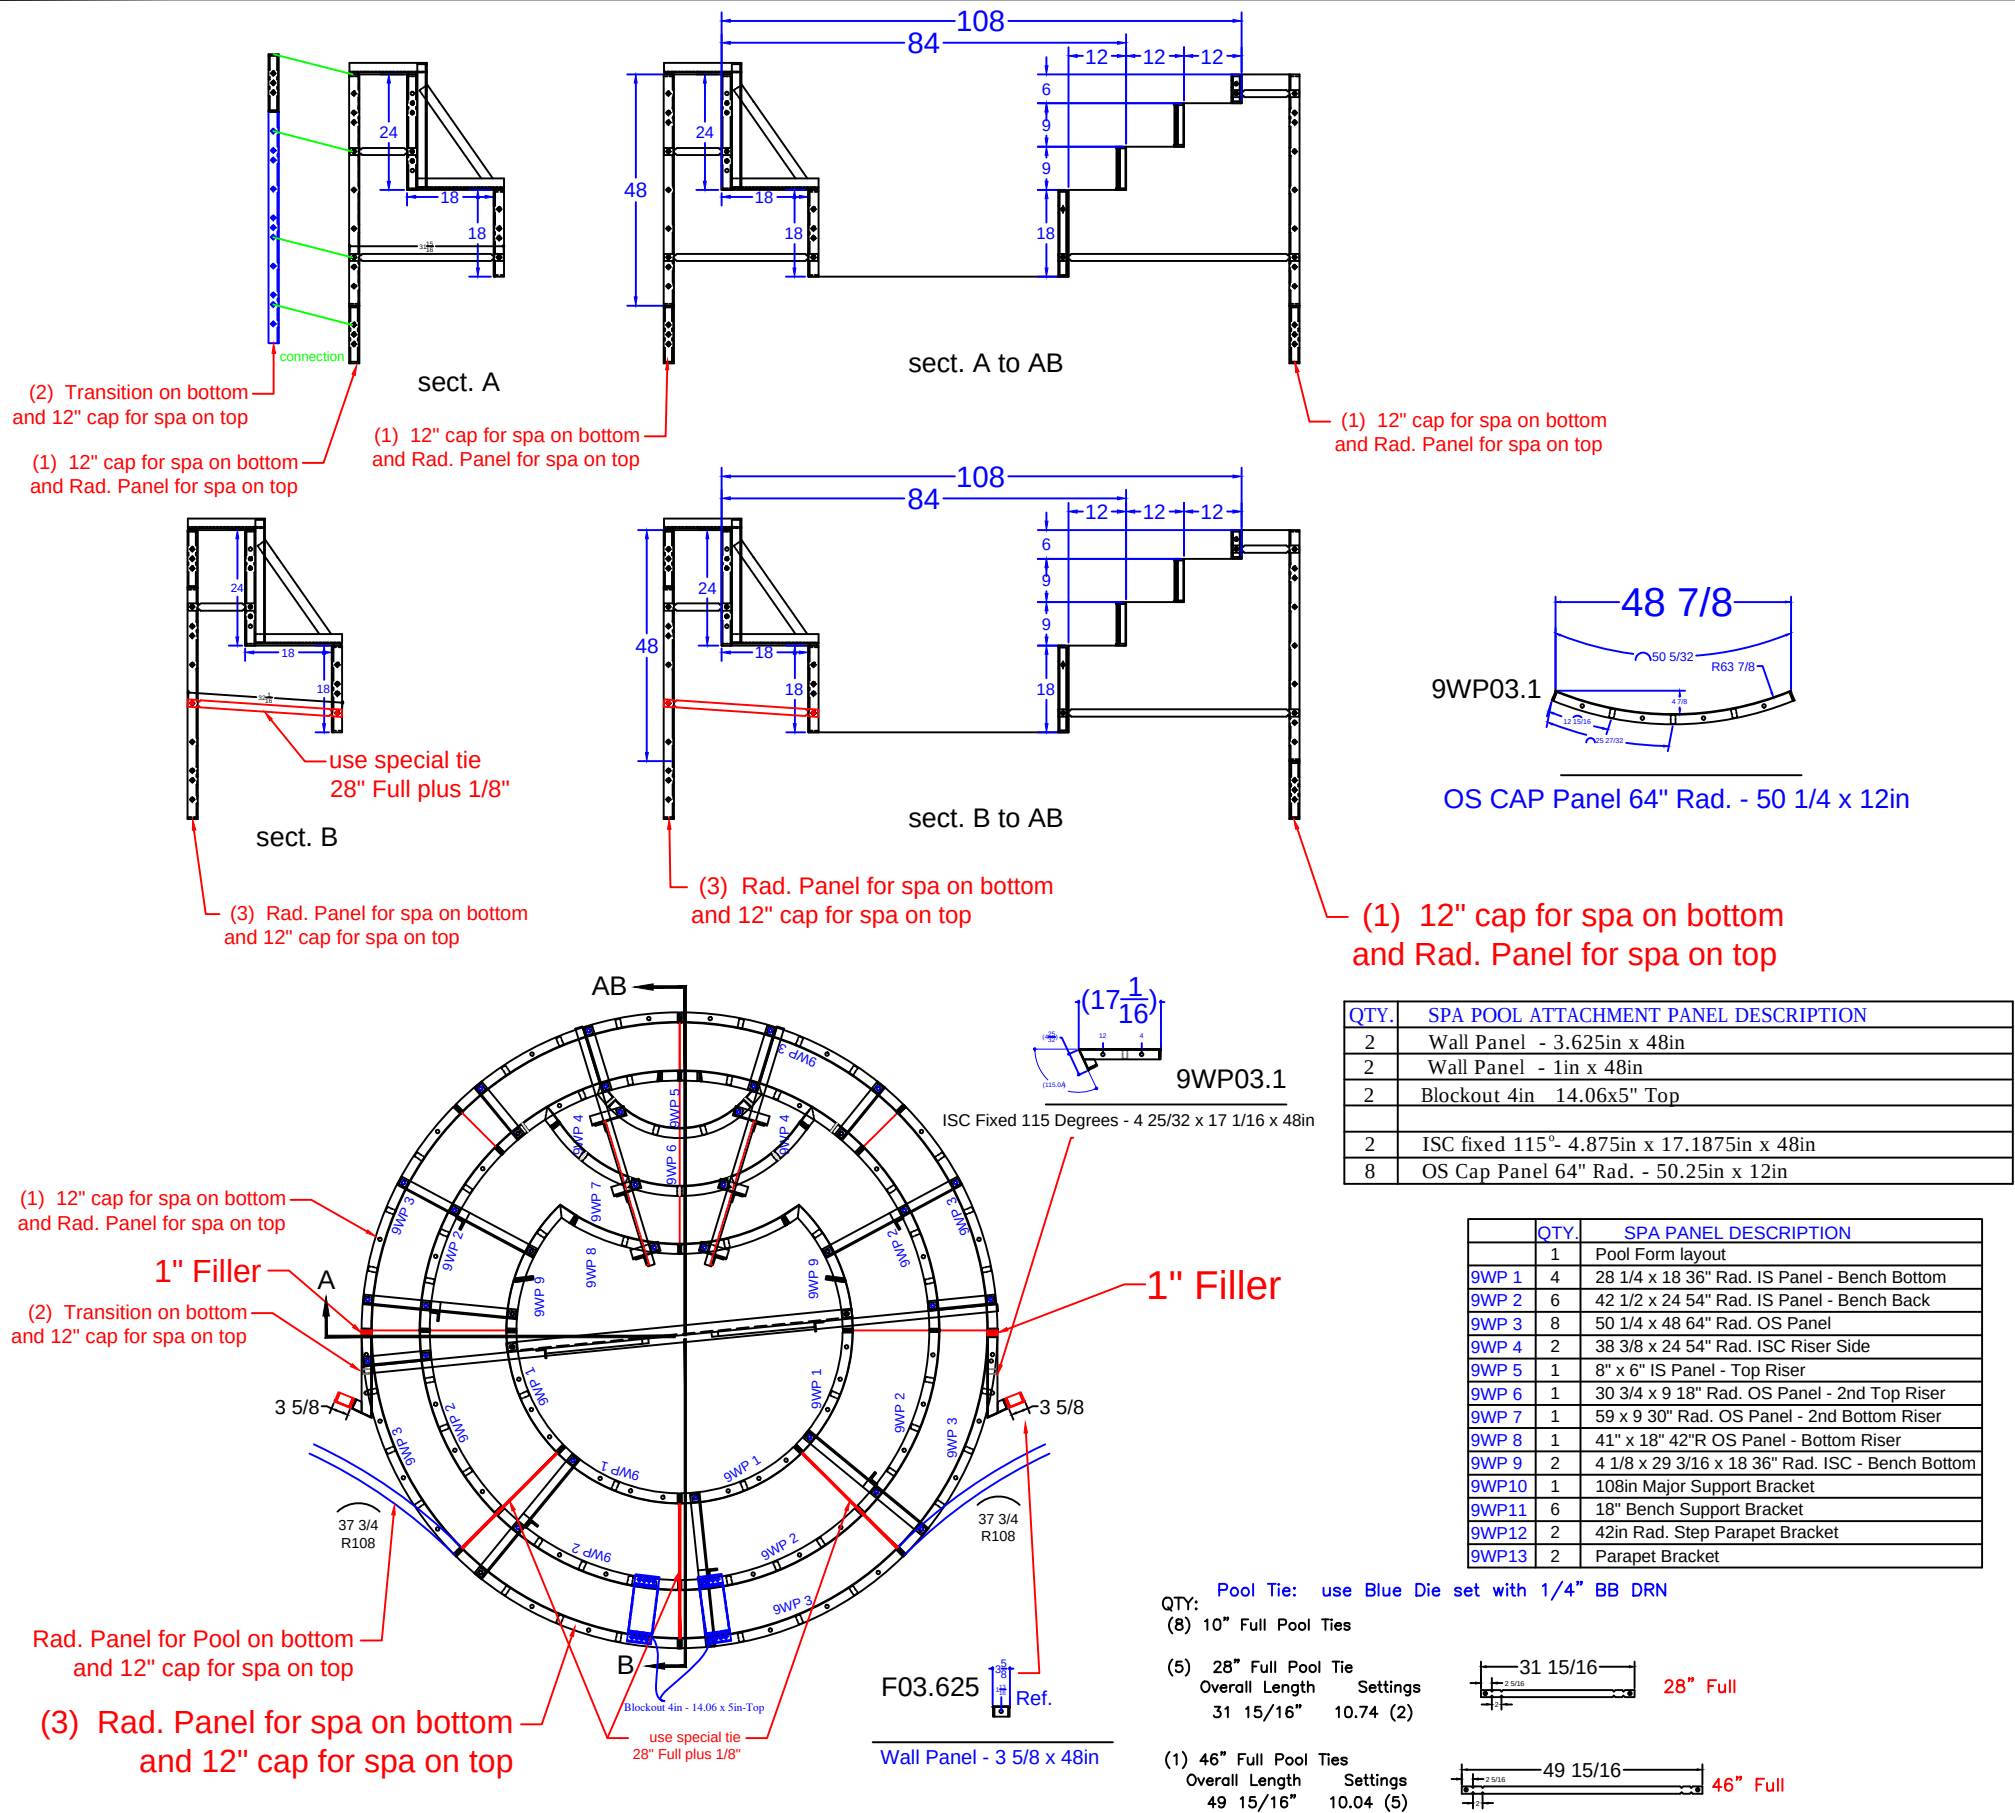

JEGES - 94 Amwell Road

21'-4" x 31'-6" x 44'-6" - Concrete / Vinyl - Freeform
w/ Interior Vinyl Covered Inside Radius Step & Bench
& Deep End Bench with Step Out &
16' Wide Side Sun Deck
Pool Perimeter = 132 Ln. Ft.
Pool Area = 931 Sq. Ft.
Approximate Pool Gallons: 24,100 Gallons

Concrete Yards
- Pool Walls,Spa,Steps & Sundeck: 35 yards

SPA PANEL LAYOUT			
JOB #: 555659			
DATE: 1-10-2022			
SCALE: 1' = 1/6 "			
DRAWN BY: SA			

SEASONAL WORLD
WE BUILD BACKYARDS!