


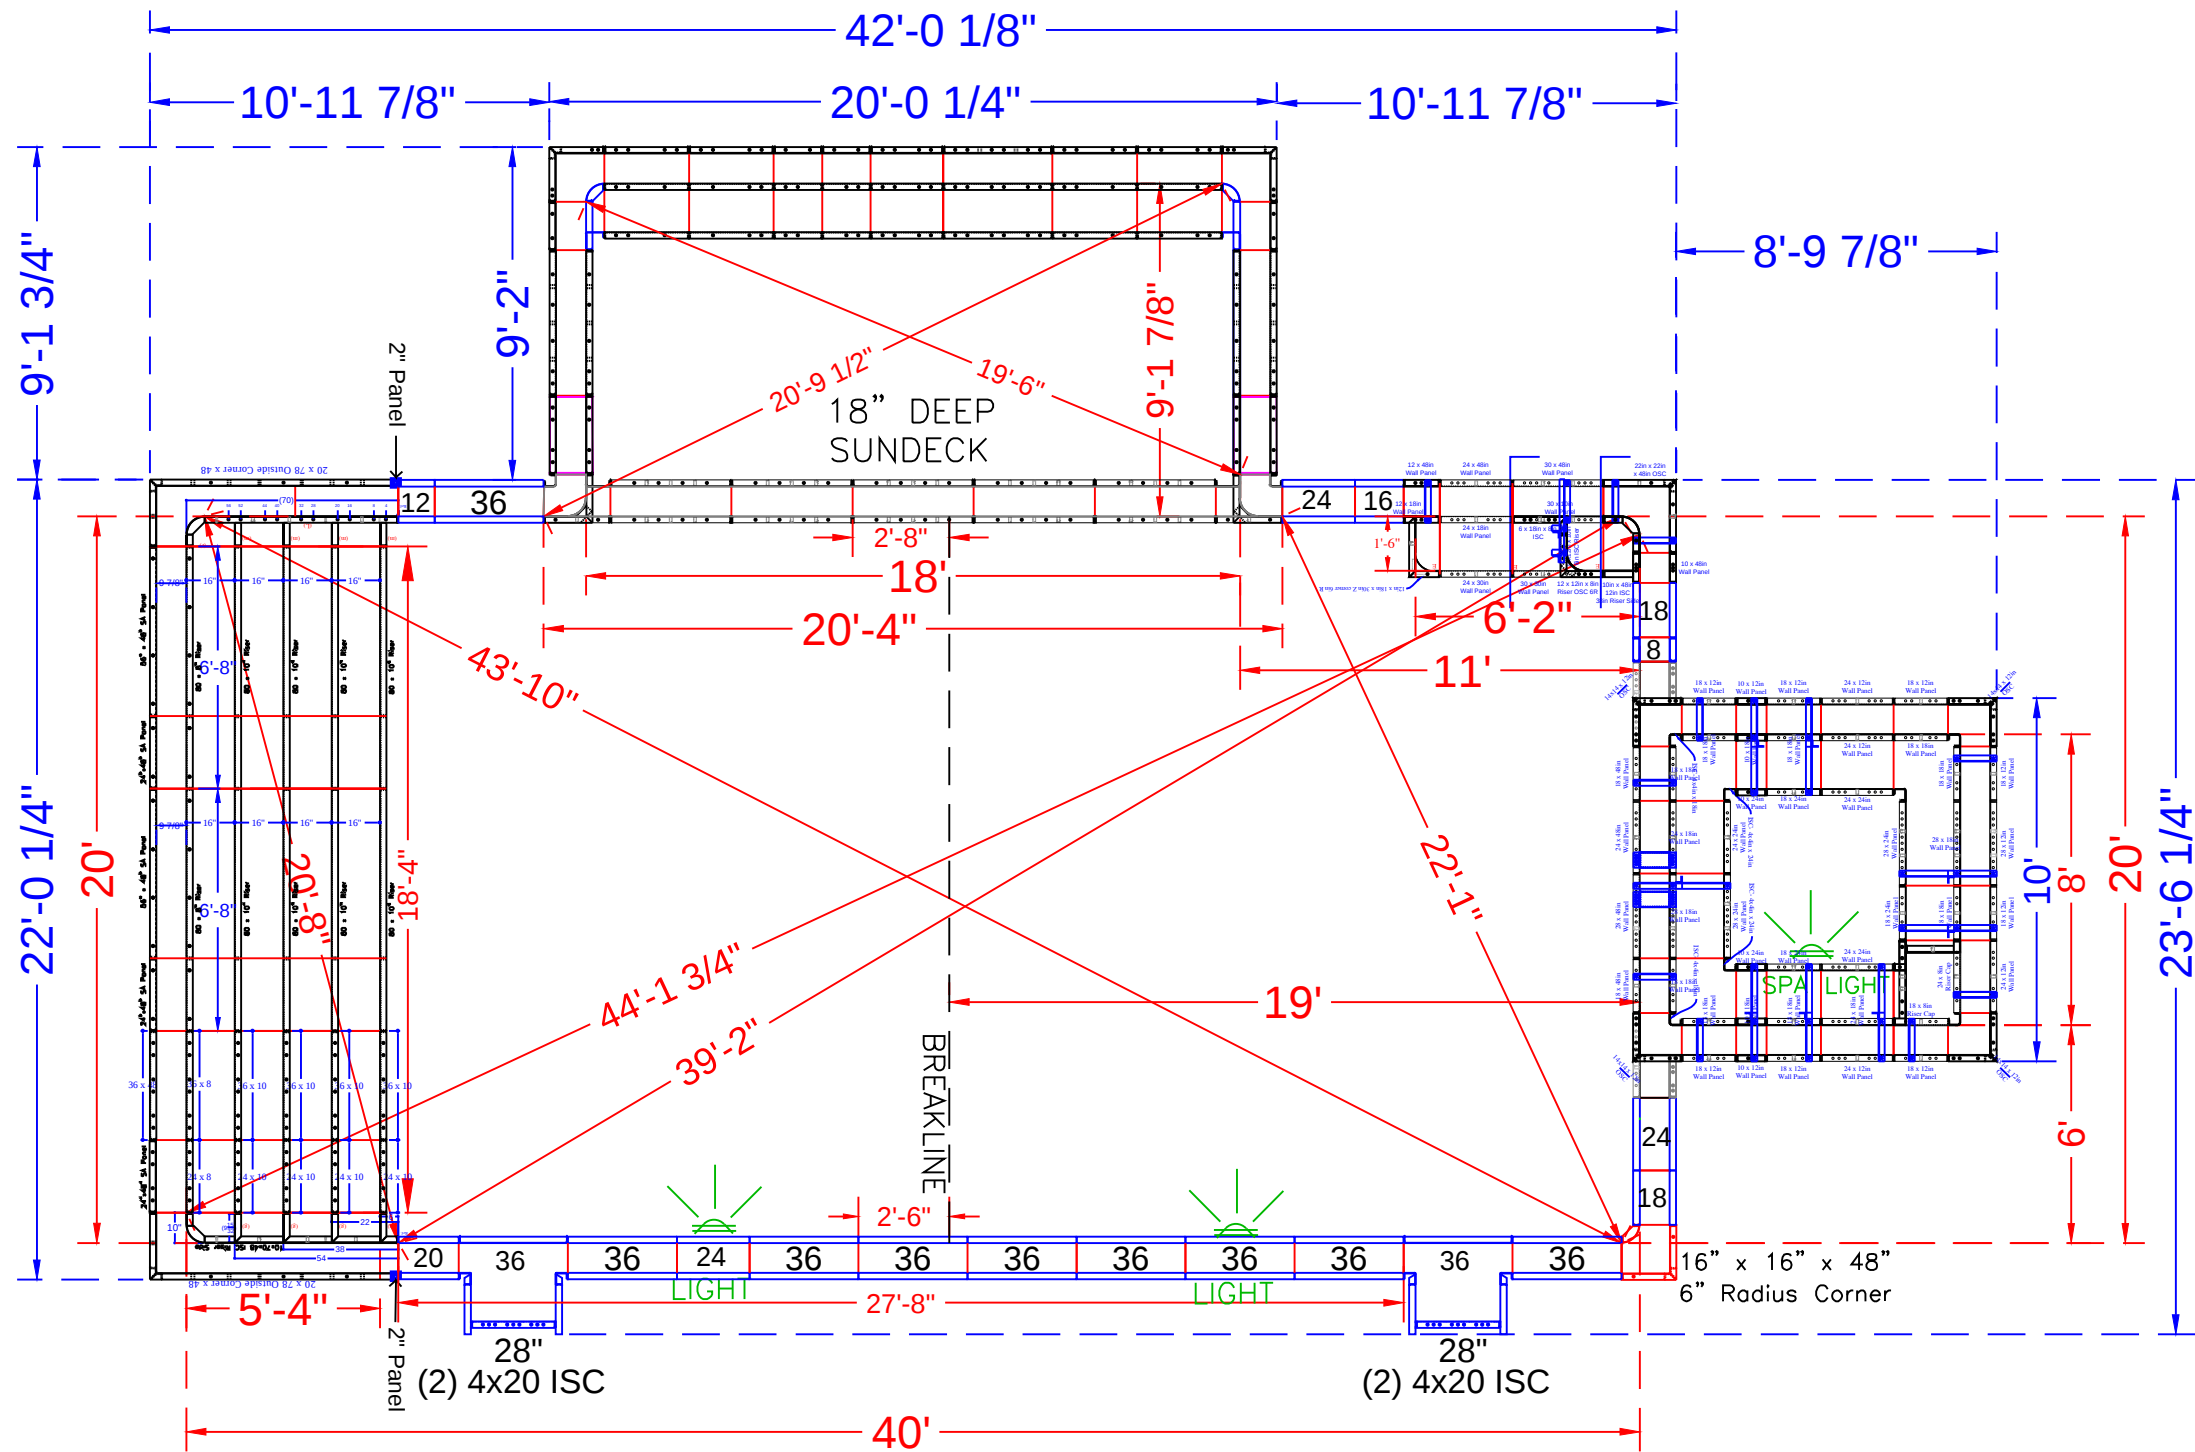

NOTE: See Construction Plan for pool location

POOL PANEL DESCRIPTIONS		
	QTY.	DESCRIPTION
SUNDECK DETAIL PAGE {	1	18' Wide Rectangle Side Sundeck Assembly
STEP DETAIL PAGE {	1	20' Wide Rectangle Step Assembly
STEP DETAIL PAGE {	1	6'-2" Inside Rectangle Bench Assembly w/ Step
STEP DETAIL PAGE {	1	8' x 8' Square Spa Assembly
CORNERS & HINGES		
	1	16" x 16" x 48 w/ Outside Corner-SA (6" Radius)
SKIMMER SIDES {	4	4" x 20" x 48" Adj Offset Hinged ISC (Pilaster)
STRAIGHT PANELS		
	2	12" x 48" Panel
	2	16" x 48" Panel
	4	18" x 48" Panel
	2	20" x 48" Panel
	6	24" x 48" Panel
	2	28" x 48" Panel
	20	36" x 48" Panel

JHURANI - 1 Fox Hunt Drive

20' x 40' - 10" Concrete Wall - Rectangle
w/ Full Width Step and Side Sun Deck
Pool Perimeter = 137 Ln. Ft.
Pool Area = 965 Sq. Ft.
Approximate Pool Gallons: 29,290 Gallons

Concrete Yards
- Pool Walls & Steps: 39 yards


PANEL LAYOUT

JOB #: 555618
DATE: 11-15-2021
DRAWN BY: SA

REVISIONS



SEASONAL WORLD
WE BUILD BACKYARDS!

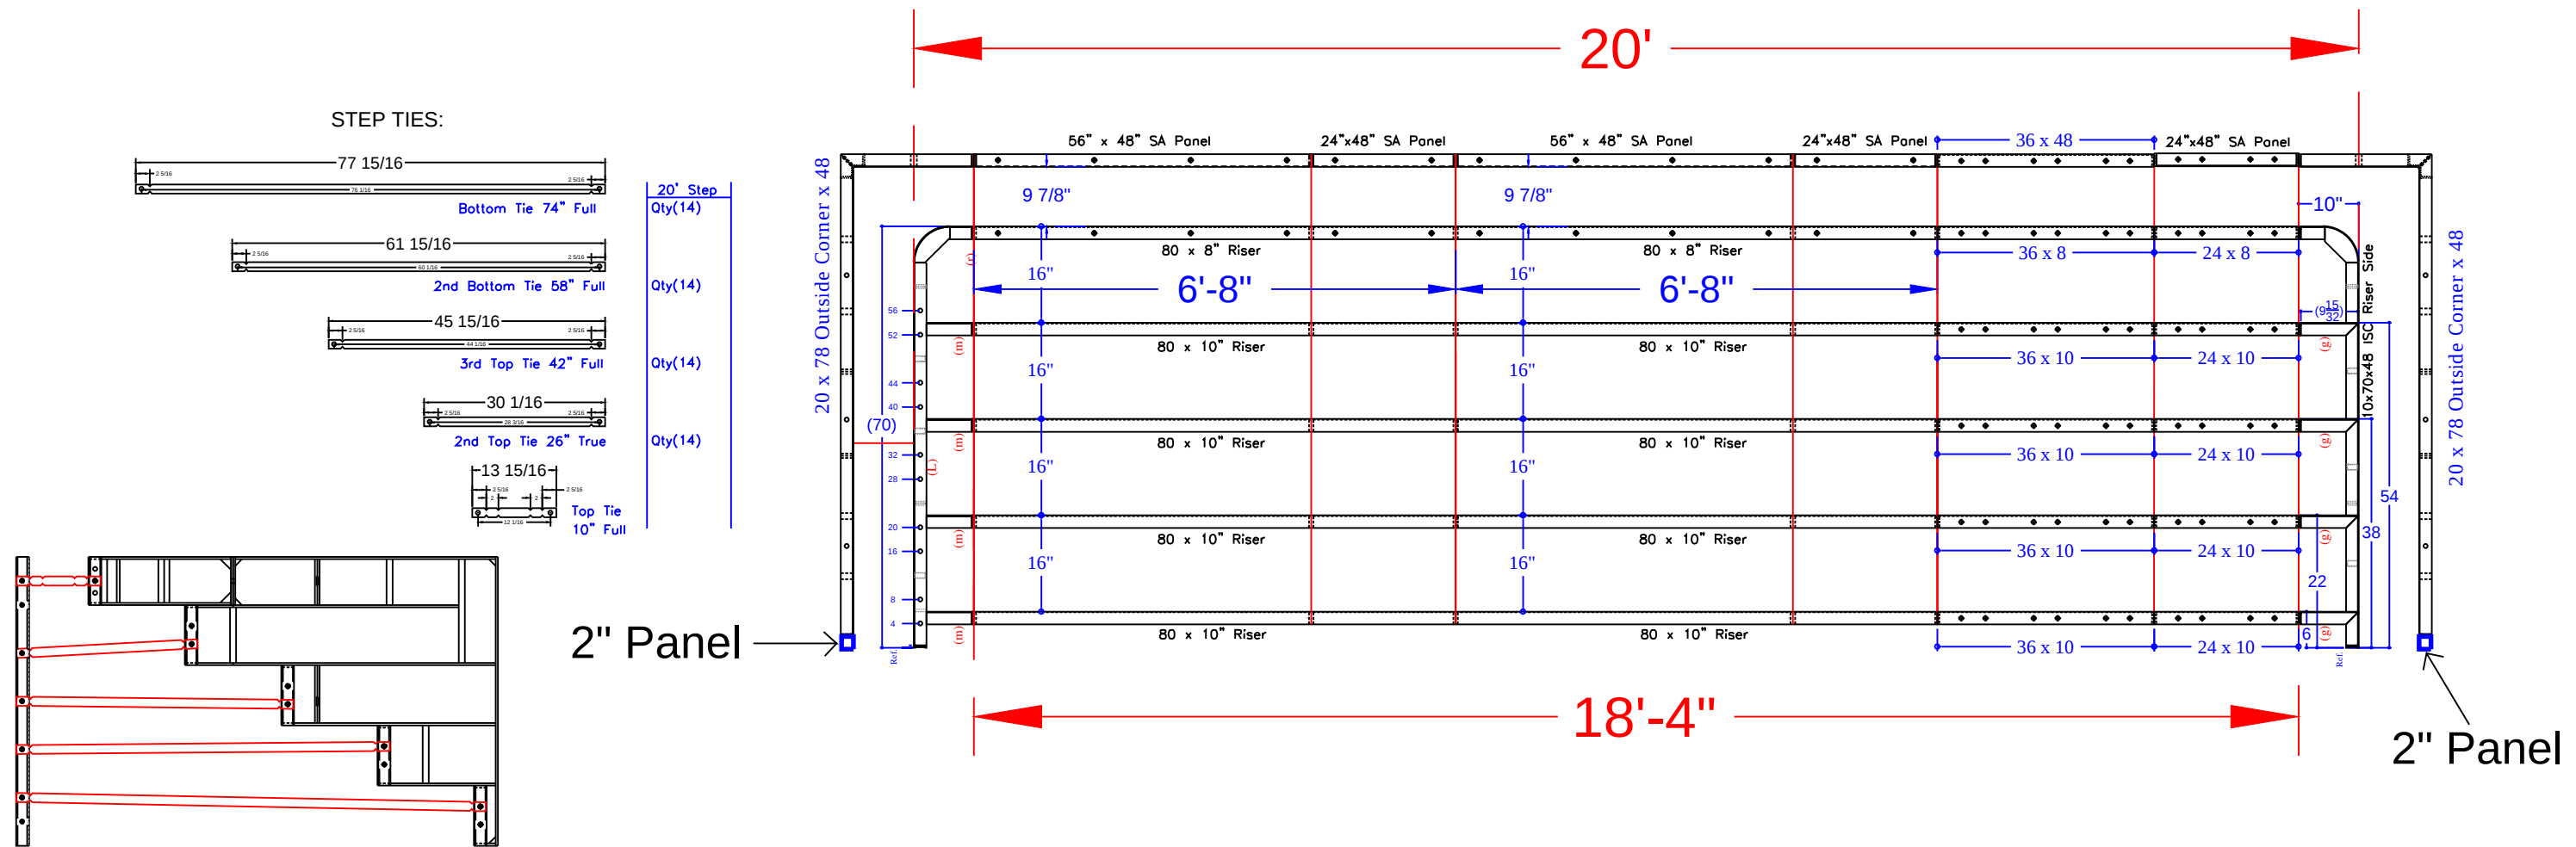

2" Panel

2" Panel

Notes:

*from 8'-4" Outside End Step Assembly w/ 6" R. Corners {

*from 8'-4" Outside End Step Assembly w/ 24" R. Corners {

*New Panels {

*New Panels {

STEP PANEL DESCRIPTIONS

QTY.	DESCRIPTION
8	80 x 10 Risers
2	80 x 8 Top Riser
3	24 x 48 SA Panel
2	56 x 48 SA Panel-Back Wall
2	20 x 78 Outside Corner x 48
2	2 x 48 SA Panel
1	24 x 8 Riser
4	24 x 10 Risers
4	36 x 10 Riser
1	36 x 8 Riser
1	36 x 48 Riser
2	10 x 70 x 48 ISC Riser Sides (Right & Left)

JHURANI - 1 Fox Hunt Drive

20' x 40' - 10" Concrete Wall - Rectangle

w/ Full Width Step and Side Sun Deck

Pool Perimeter = 137 Ln. Ft.

Pool Area = 965 Sq. Ft.

Approximate Pool Gallons: 29,290 Gallons

Concrete Yards

- Pool Walls & Steps: 39 yards

STEP DETAIL


JOB #: 555618

DATE: 1-8-2022

DRAWN BY: SA




SEASONAL WORLD
WE BUILD BACKYARDS!

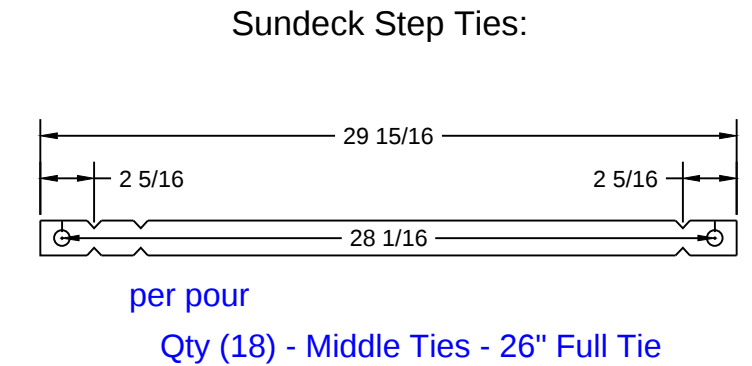


20' x 40' - 10" Concrete Wall - Rectangle
w/ Full Width Step and Side Sun Deck
Pool Perimeter = 137 Ln. Ft.
Pool Area = 965 Sq. Ft.
Approximate Pool Gallons: 29,290 Gallons

SUN DECK DETAIL			
JOB #: 555618			
DATE: 1-8-2022			
DRAWN BY: SA			


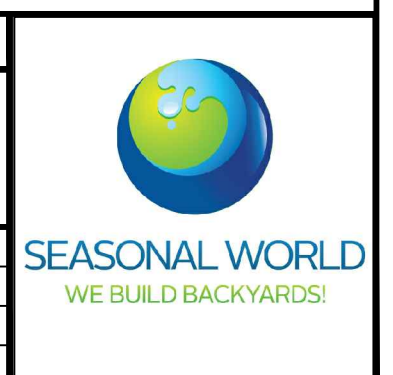


print #	print #	QTY.	DESCRIPTION
RESSD 7.04	ESSD 3.48	4	48 x 18in Wall Panel
	ESSD 3.36	1	36 x 18in Wall Panel
RESSD 7.07	ESSD 3.28	4	28 x 18in Wall Panel
RESSD 7.06	ESSD 3.26	4	26 x 18in Wall Panel
	ESSD 3.24	1	24 x 18in Wall Panel
	ESSD 3.16	4	16 x 18in Wall Panel
*from Radius Sundeck Assembly		10	40 x 30in Wall Panel
*from Radius Sundeck Assembly		2	8 x 4 ISC x 30
*from Radius Sundeck Assembly		2	4 x 4 ISC x 48
*from Radius Sundeck Assembly		2	14 x14 OSC 6" Rad. x 18
*from Radius Sundeck Assembly		2	22 x 30 Wall Panel SA

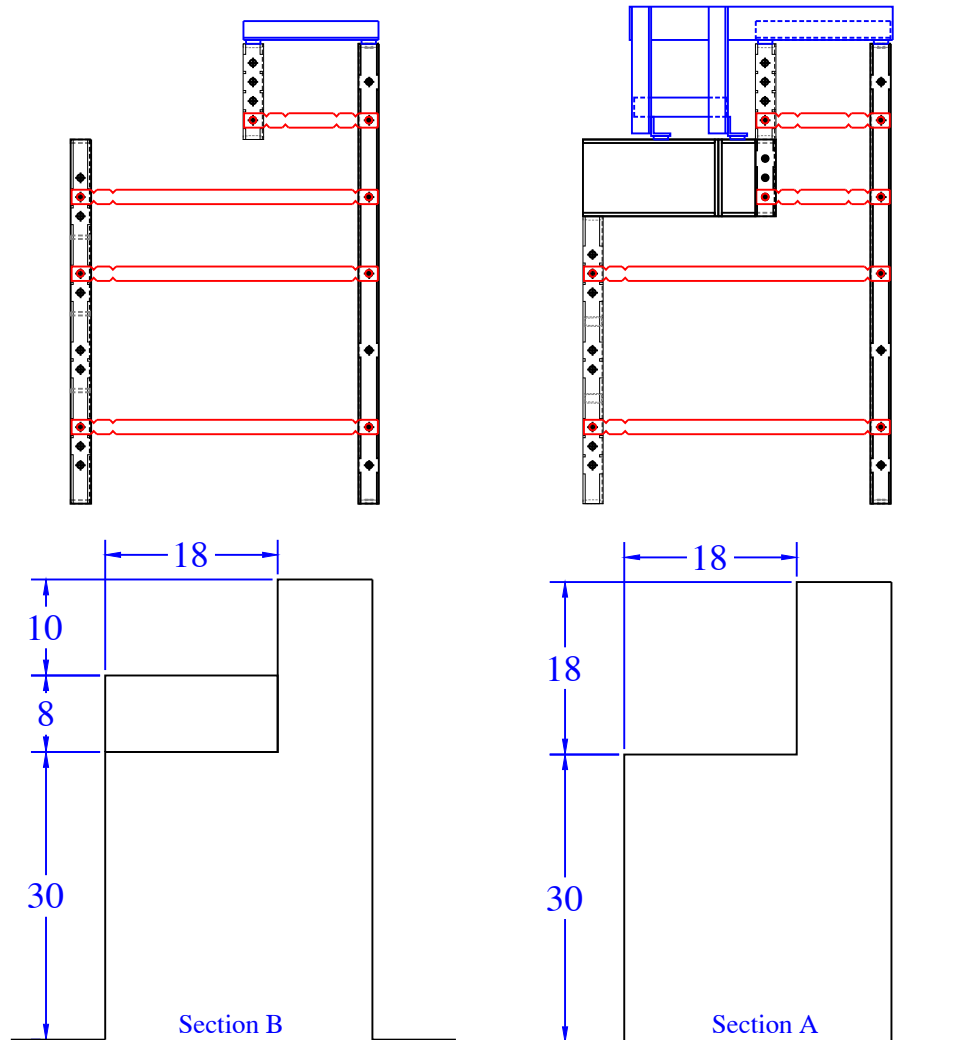

BENCH PANEL LIST	
QTY	DESCRIPTION
1	12x12in x 10in 6R ISC
1	22in x 22in OSC x 48in
1	12in x 18in x 30in Z corner 6in R
1	6x18in x 8in ISC Riser
1	12in x 18in Wall Panel
1	12in x 48in Wall Panel
1	10in x 48in 12in ISC 38in Riser Side
1	12x12in x 8in Riser OSC 6R
1	10in x 48in Wall Panel
1	30in x 48in Wall Panel
1	30in x 30in Wall Panel
1	30in x 10in Wall Panel
1	24in x 30in Wall Panel
1	24in x 48in Wall Panel
1	24in x 18in Wall Panel
1	Parapet Brackets - 10.9in Step x 10
6	Parapet Brackets - 10in Wall


Qty (6) - 31 15/16" Overall - Bench
1/4" BB

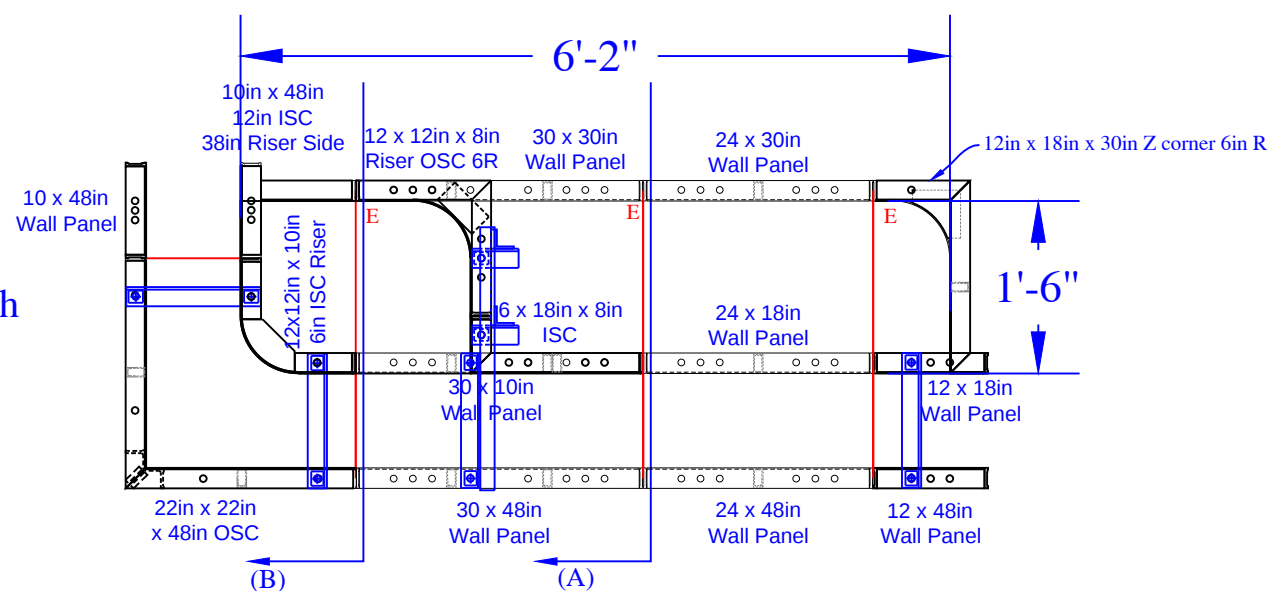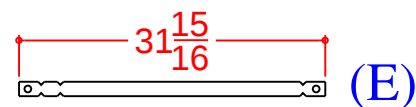


REVISION/NOTES	SEASONAL WORLD	BENCH & STEP LAYOUT	JHURANI - 1 Fox Hunt Drive	JOB #:
	DWG BY: SA	SCALE:	Concrete Yards = 39 yards	555618
	DATE: 1.8.22	PAGE: 3 of 3		

SPA PANEL DETAIL

SPA TIES:

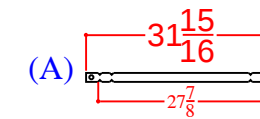

Qty (##) - Set Up - Wall Tie
1/4" BB DRN
Overall Length
#####"

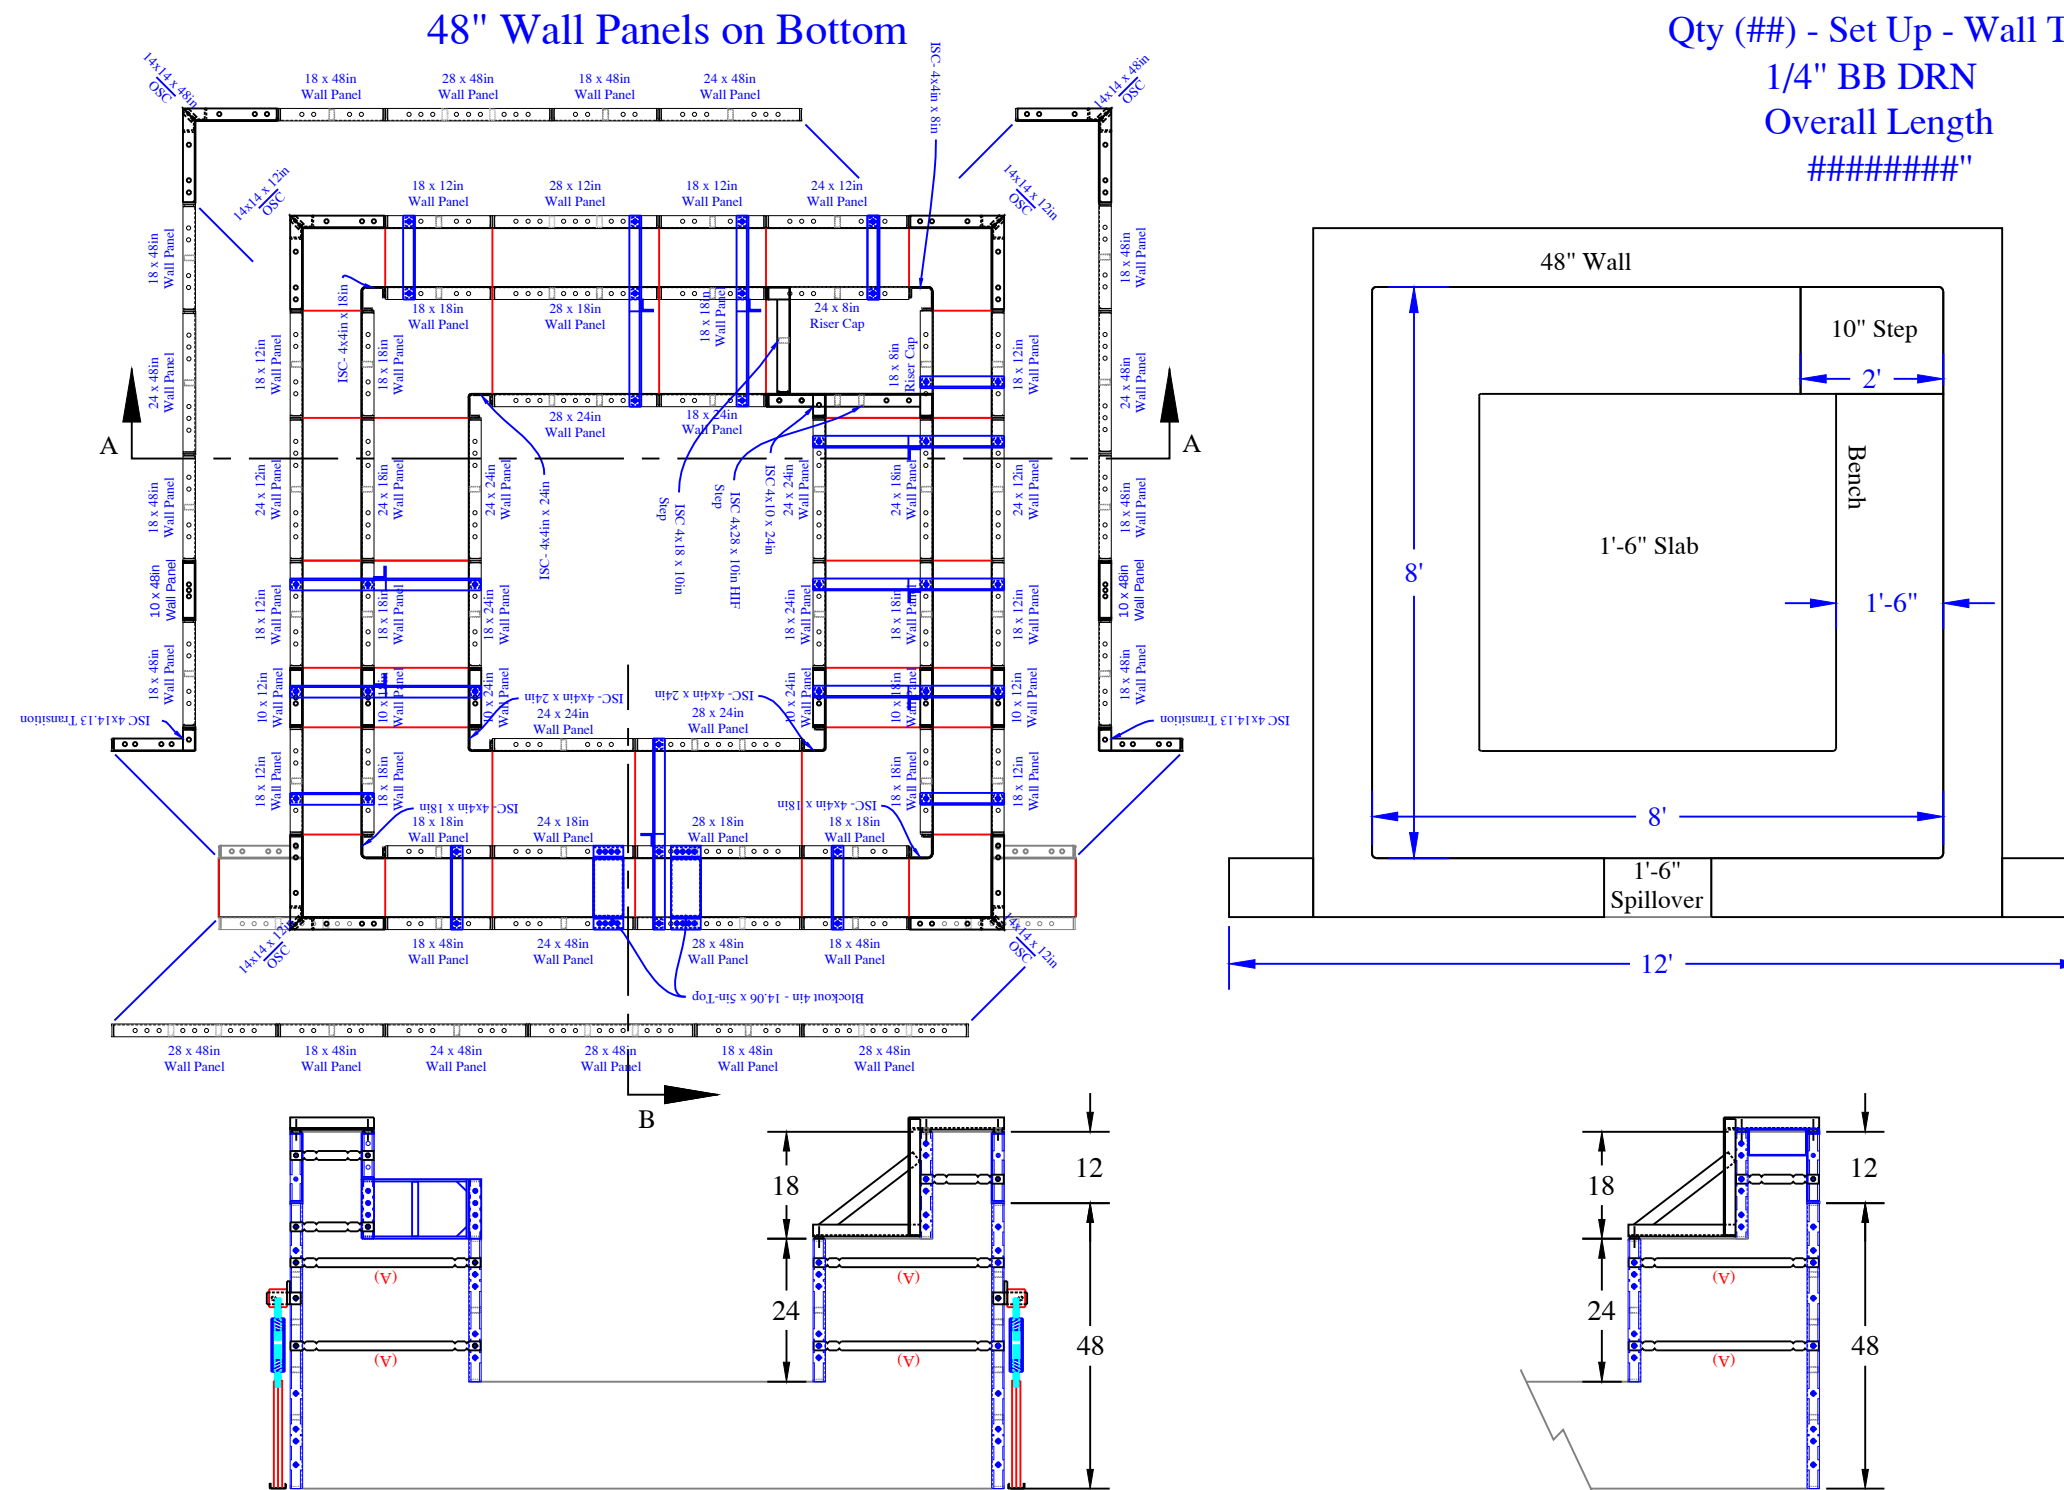

QTY	DESCRIPTION
2	10in x 48in Wall Panel
10	18in x 48in Wall Panel
4	24in x 48in Wall Panel
4	28in x 48in Wall Panel
2	10in x 24in Wall Panel
3	18in x 24in Wall Panel
3	24in x 24in Wall Panel
2	28in x 24in Wall Panel
2	10in x 18in Wall Panel
10	18in x 18in Wall Panel
4	24in x 18in Wall Panel
2	28in x 18in Wall Panel
2	10in x 12in Wall Panel
10	18in x 12in Wall Panel
4	24in x 12in Wall Panel
2	28in x 12in Wall Panel
1	18in x 8in Cap for Risers
1	24in x 8in Cap for Risers
2	4in x 14.125in ISC Transition x 48in
3	4in x 4in ISC x 24in
1	4in x 10in ISC x 24in
3	4in x 4in ISC x 18in
1	4in x 18in ISC x 10in
1	4in x 28in ISC x 10in HIF
1	4in x 4in ISC x 8in
2	14in x 14in OSC x 48in
4	14in x 14in OSC x 12in
2	Blockout 4in - 14 1/16in x 5in

QTY	DESCRIPTION
8	Parapet Brackets - 10in Wall
8	Parapet Bracket - 28in Wall- 18in Bench
4	Wall Leveler - Turnbuckle x 34.5
28	31 15/16" Overall Wall Tie "A"

JHURANI - 1 Fox Hunt Drive

Concrete Yards

- Pool Walls, Steps, & Spa: 39 yards