


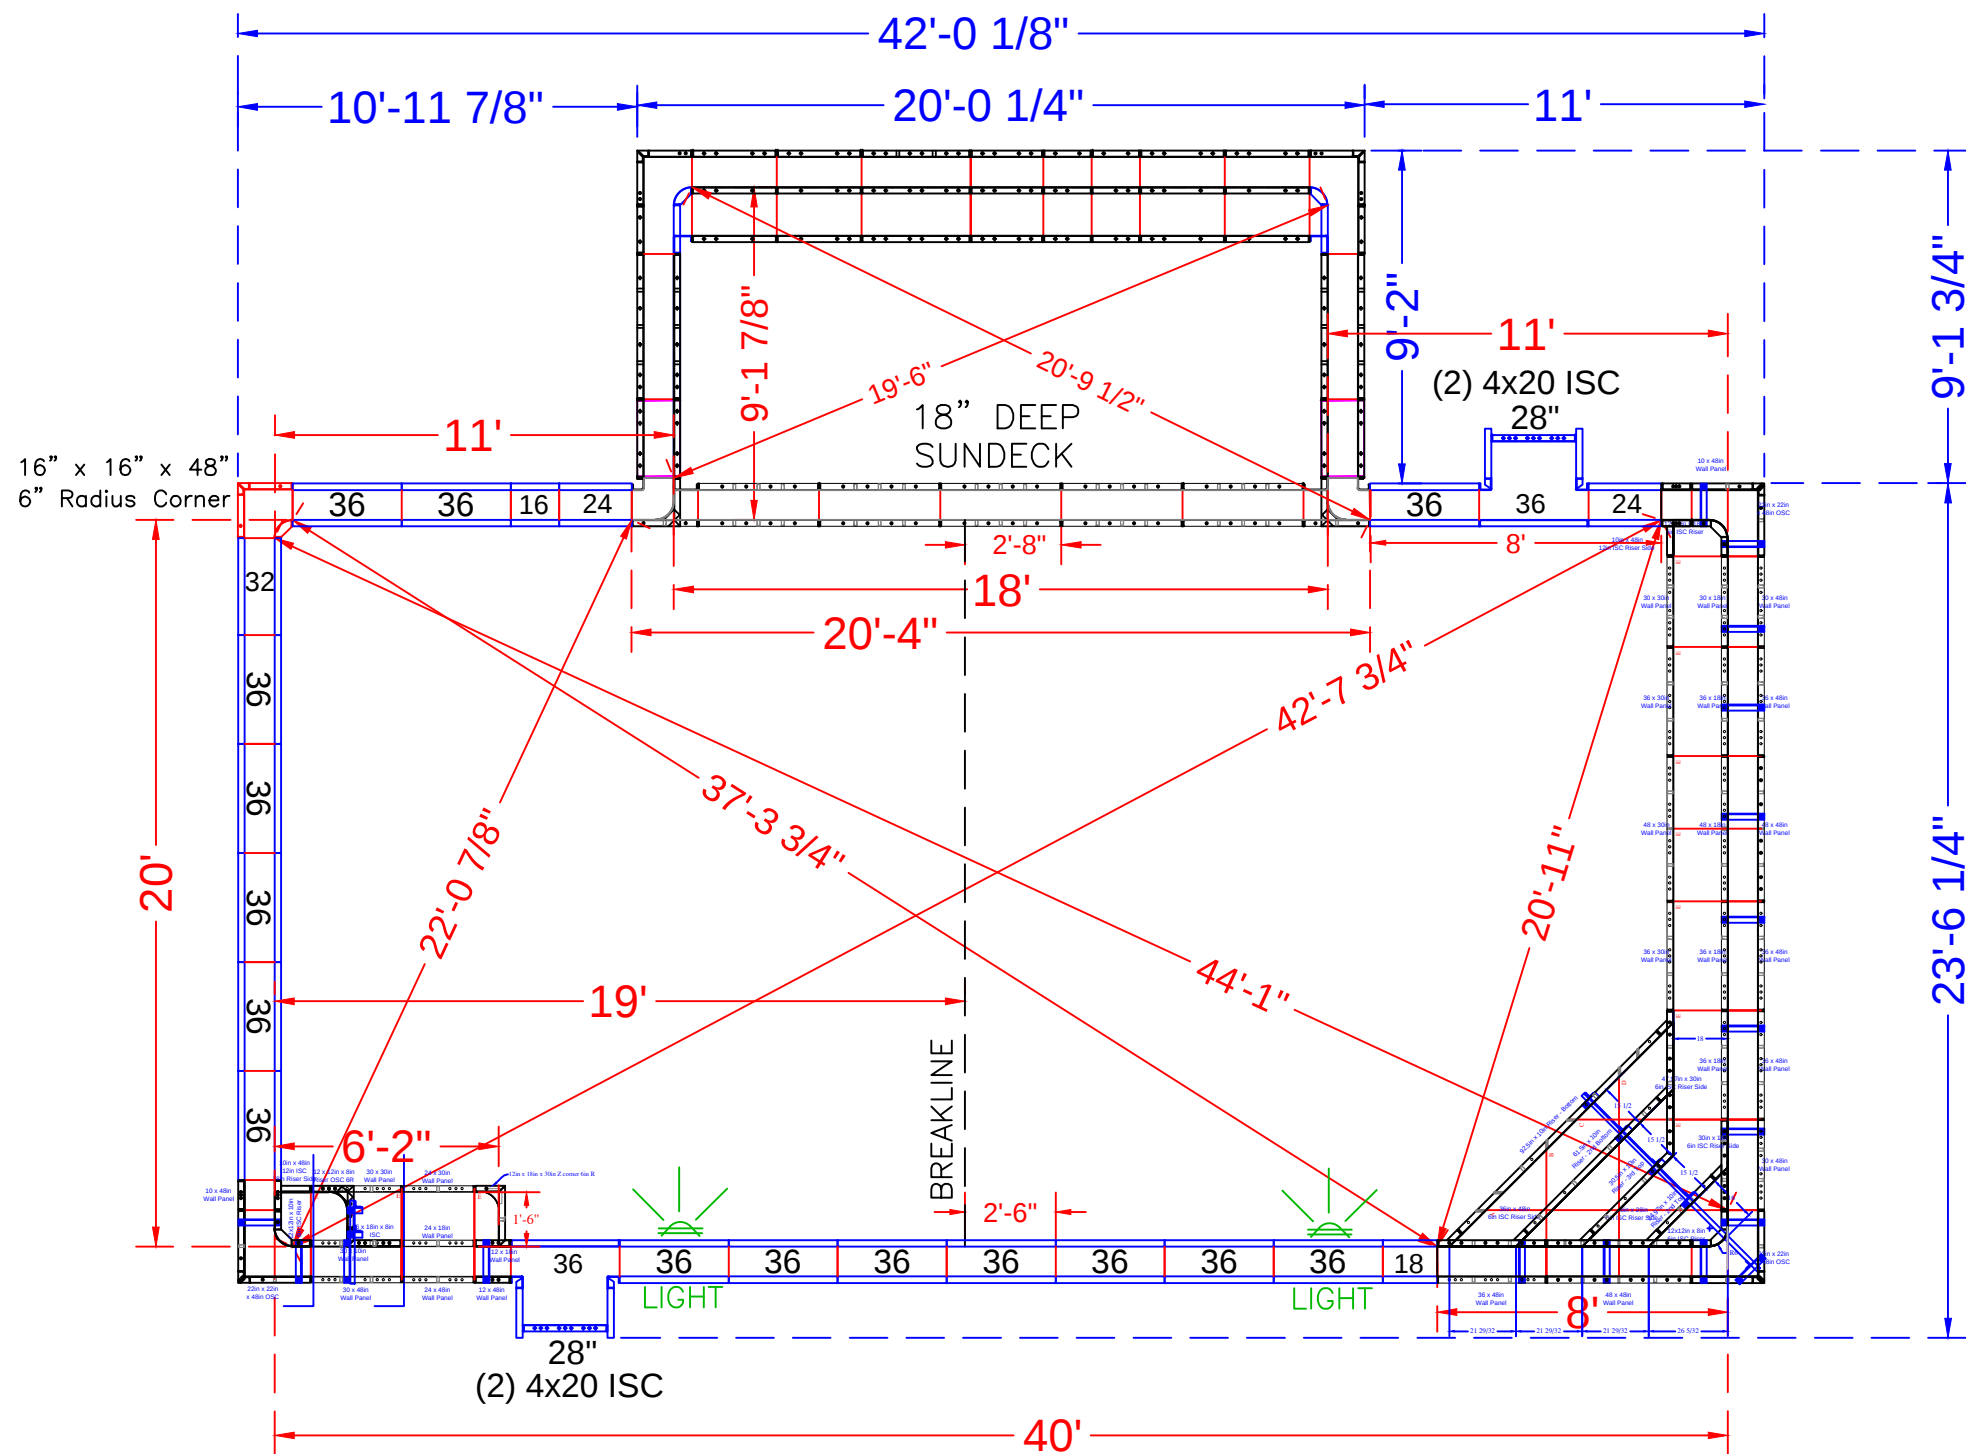

NOTE: See Construction Plan for pool location

POOL PANEL DESCRIPTIONS	
QTY.	DESCRIPTION
SUNDECK DETAIL PAGE { STEP DETAIL PAGE { STEP DETAIL PAGE {	1 18' Wide Rectangle Side Sundeck Assembly
	1 Corner Step w/ 20' Bench Assembly
	1 6' Inside Rectangle Bench Assembly w/step
CORNERS & HINGES	
SKIMMER SIDES {	1 16" x 16" x 48 w/ Outside Corner-SA (6" Radius)
	4 4" x 20" x 48" Adj Offset Hinged ISC (Pilaster)
STRAIGHT PANELS	
2	16" x 48" Panel
2	18" x 48" Panel
4	24" x 48" Panel
2	28" x 48" Panel
2	32" x 48" Panel
32	36" x 48" Panel

KHANNA - 11 Crystal Court


20' x 40' - Concrete / Vinyl - Rectangle
w/ Inside Corner Entry Step & Bench,
Side Sun Deck w/ Step &
Deep End Bench & Step Out
Pool Perimeter: 137 Ln. Ft.
Pool Area: 964 Sq.Ft.
Approximate Pool Gallons: 25,844 Gallons
Concrete Yards
- Pool Walls & Steps: 26 Yards

PANEL LAYOUT


JOB #: 555718
DATE: 5-6-2022
DRAWN BY: SA

REVISIONS		




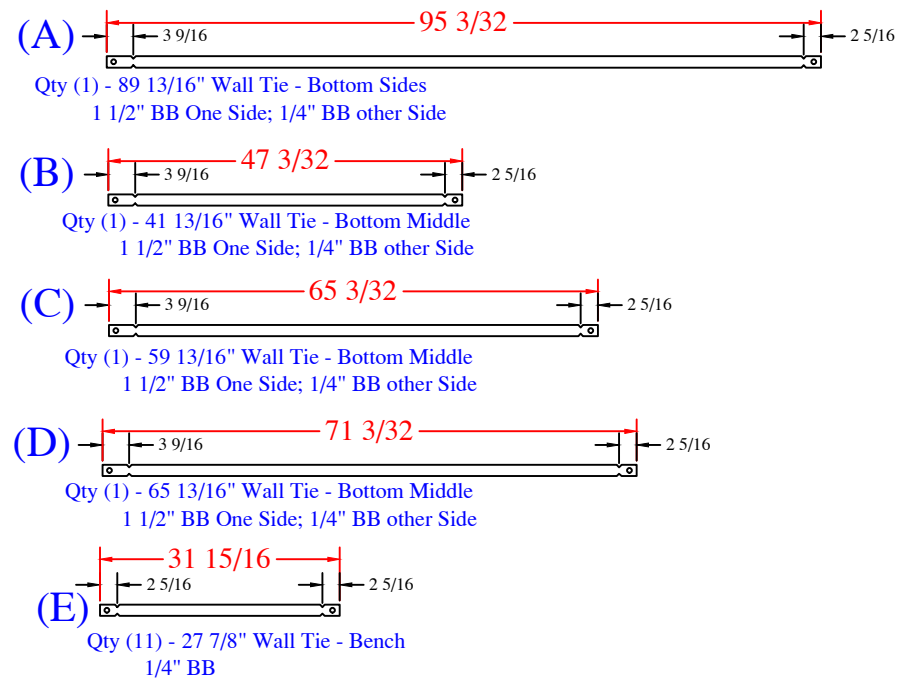

QTY	DESCRIPTION	QTY	DESCRIPTION
1	12x12in x 18in 6R ISC	1	10in x 48in Wall Panel
2	22in x 22in OSC x 48in		
1	12x12in x 8in 6R ISC Riser - Top	2	30in x 48in Wall Panel
1	48in x 28in 6in ISC Riser Side	4	36in x 48in Wall Panel
1	36in x 48in 6in ISC Riser Side	2	48in x 48in Wall Panel
1	47.9in x 30in 6in ISC Riser Side		
1	30in x 18in 6in ISC Riser Side	1	30in x 30in Wall Panel
1	10in x 48in 12in ISC Riser Side	2	36in x 30in Wall Panel
1	24.9in x 10in - 2nd Top	1	48in x 30in Wall Panel
1	30.5in x 10in - 3rd Top		
1	61.5in x 10in - 2nd Bottom	1	30in x 18in Wall Panel
1	92.5in x 10in - Bottom	3	36in x 18in Wall Panel
		1	48in x 18in Wall Panel
		12	Parapet Brackets - 10in Wall
		1	Parapet Brackets - 62.5in Wall
		1	89 13/16" Wall Tie "A"- Bottom Sides
		1	41 13/16" Wall Tie "B"- Bottom Middle
		1	59 13/16" Wall Tie "C"- Bottom Middle
		1	65 13/16" Wall Tie "D"- Bottom Middle
		11	28" Full Wall Tie "E"- Bench

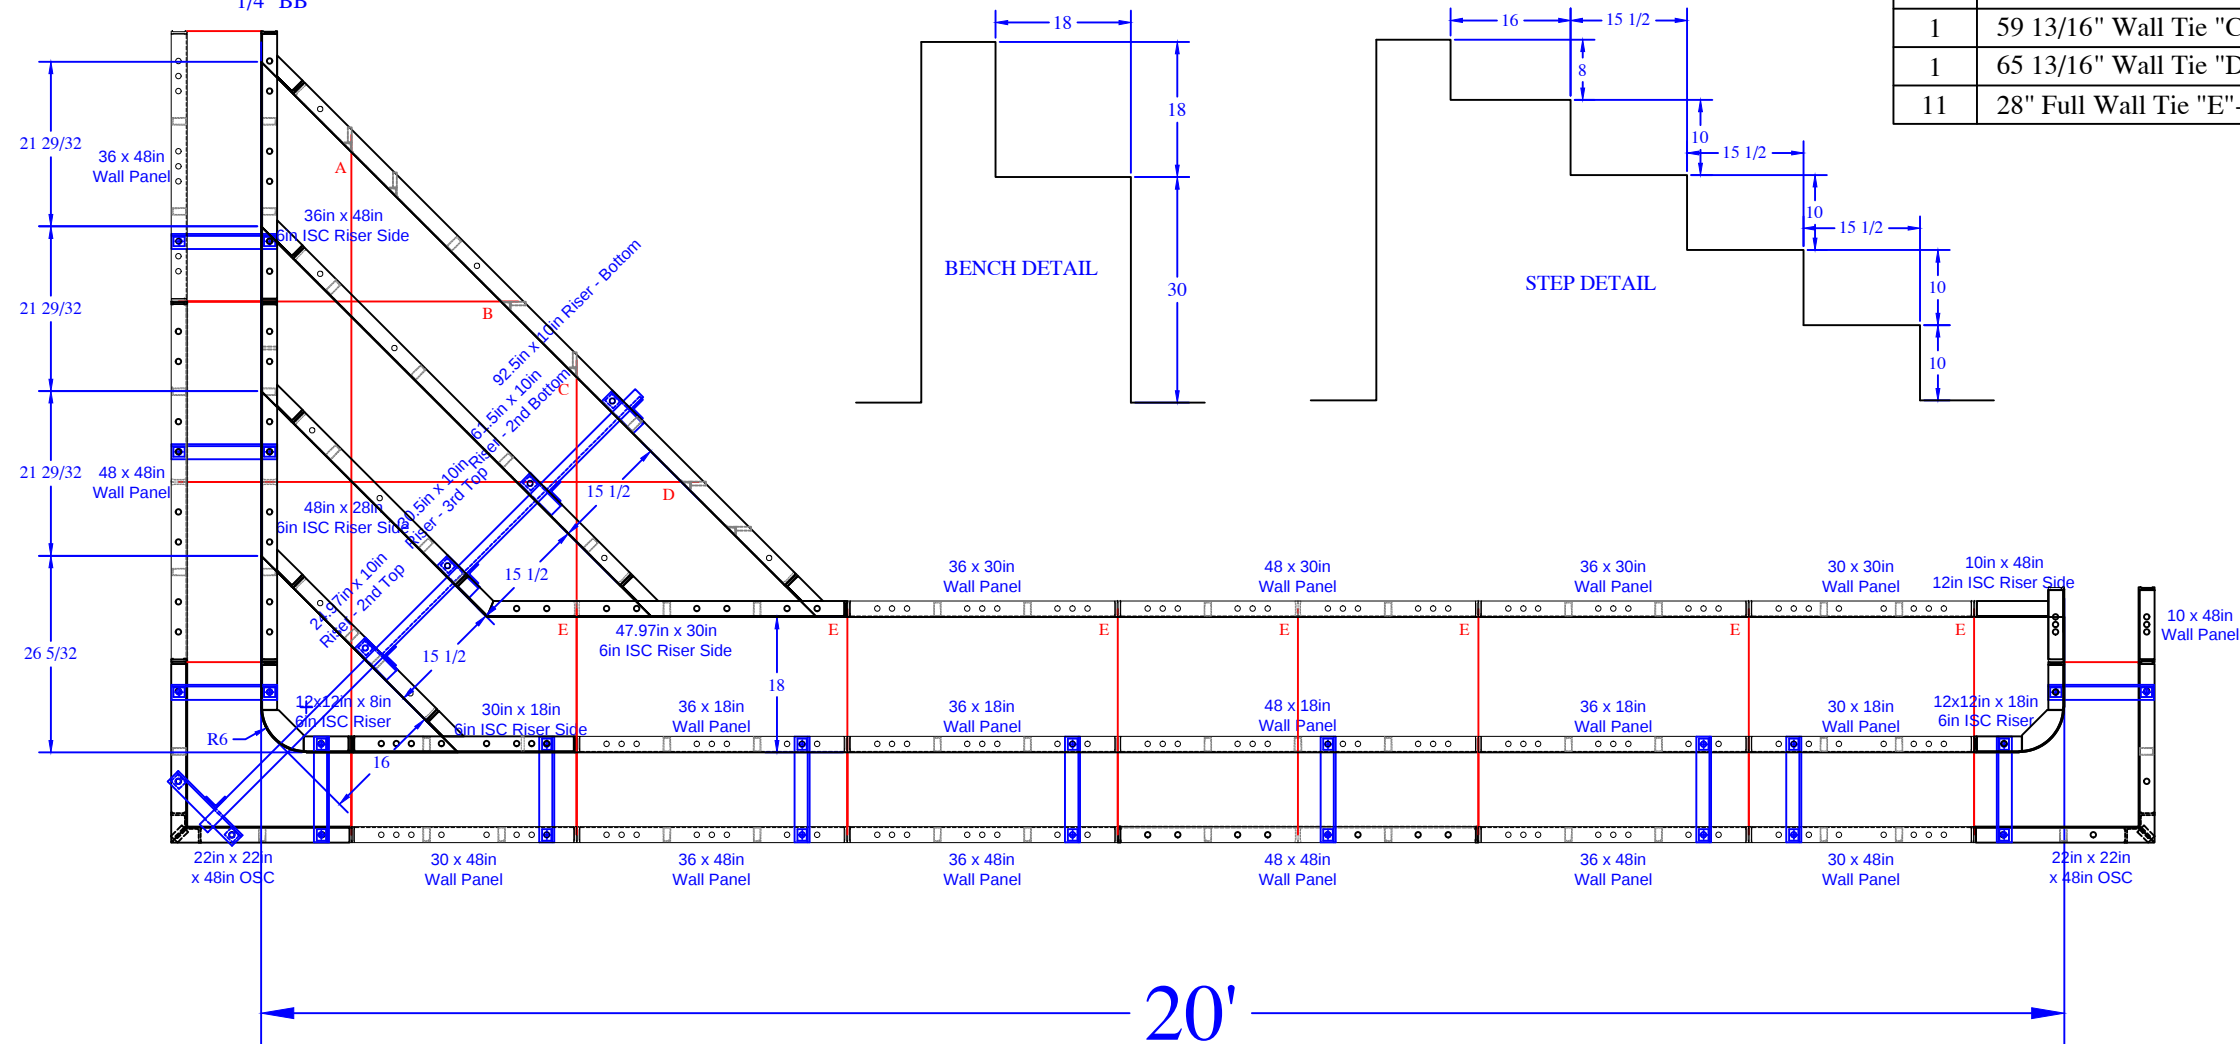

REVISION/ NOTES	SEASONAL WOLRD	Concrete Yards	KHANNA - 11 Crystal Court
	DWG BY: SA	- Pool Walls & Steps: 26 yards	STEP& BENCH DETAIL
	DATE: 6/1/2023	SCALE: PAGE: 3 of 4	

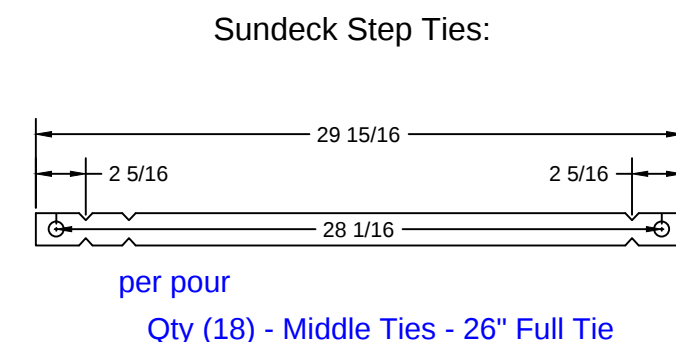

20' x 40' - Concrete / Vinyl - Rectangle
w/ Inside Corner Entry Step & Bench,
Side Sun Deck w/ Step &
Deep End Bench & Step Out
Pool Perimeter: 137 Ln. Ft.
Pool Area: 964 Sq.Ft.
Approximate Pool Gallons: 25,844 Gal

SUN DECK DETAIL

JOB #: 555718
DATE: 5-6-2022
DRAWN BY: SA




SEASONAL WORLD
WE BUILD BACKYARDS!

print #	print #	QTY.	DESCRIPTION
	ESSD 4.56	2	56 x 10in Riser
	ESSD 4.36	1	36 x 10in Riser
	ESSD 4.32	1	32 x 10in Riser
	ESSD 4.24	1	24 x 10in Riser
	ESSD 5.56	2	56 x 8in Riser
	ESSD 5.36	1	36 x 8in Riser
	ESSD 5.32	1	32 x 8in Riser
	ESSD 5.24	1	24 x 8in Riser
	ESSD 5.16	2	16 x 8in Riser
RESSD 7.11	ESSD 6.16.18	2	16 x 16 x 18in OSC
	ESSD 7.6.8.6R	2	6 x 6 x 8in - 6in Rad ISC
	ESSD 7.6.10	2	6 x 6 x 10in ISC
RESSD 7.19	ESSD 9.10.25	2	14 1/16 x 24 31/32 BO
RESSD 7.20	ESSD 9.10.30	2	14 1/16 x 30 Blockoff

print #	print #	QTY.	DESCRIPTION
RESSD 7.04	ESSD 3.48	4	48 x 18in Wall Panel
	ESSD 3.36	1	36 x 18in Wall Panel
RESSD 7.07	ESSD 3.28	4	28 x 18in Wall Panel
RESSD 7.06	ESSD 3.26	4	26 x 18in Wall Panel
	ESSD 3.24	1	24 x 18in Wall Panel
	ESSD 3.16	4	16 x 18in Wall Panel
*from Radius Sundeck Assembly		10	40 x 30in Wall Panel
*from Radius Sundeck Assembly		2	8 x 4 ISC x 30
*from Radius Sundeck Assembly		2	4 x 4 ISC x 48
*from Radius Sundeck Assembly		2	14 x14 OSC 6" Rad. x 1
*from Radius Sundeck Assembly		2	22 x 30 Wall Panel SA

SUN DECK DETAIL			
JOB #: 555718			
DATE: 5-6-2022			
DRAWN BY: SA			

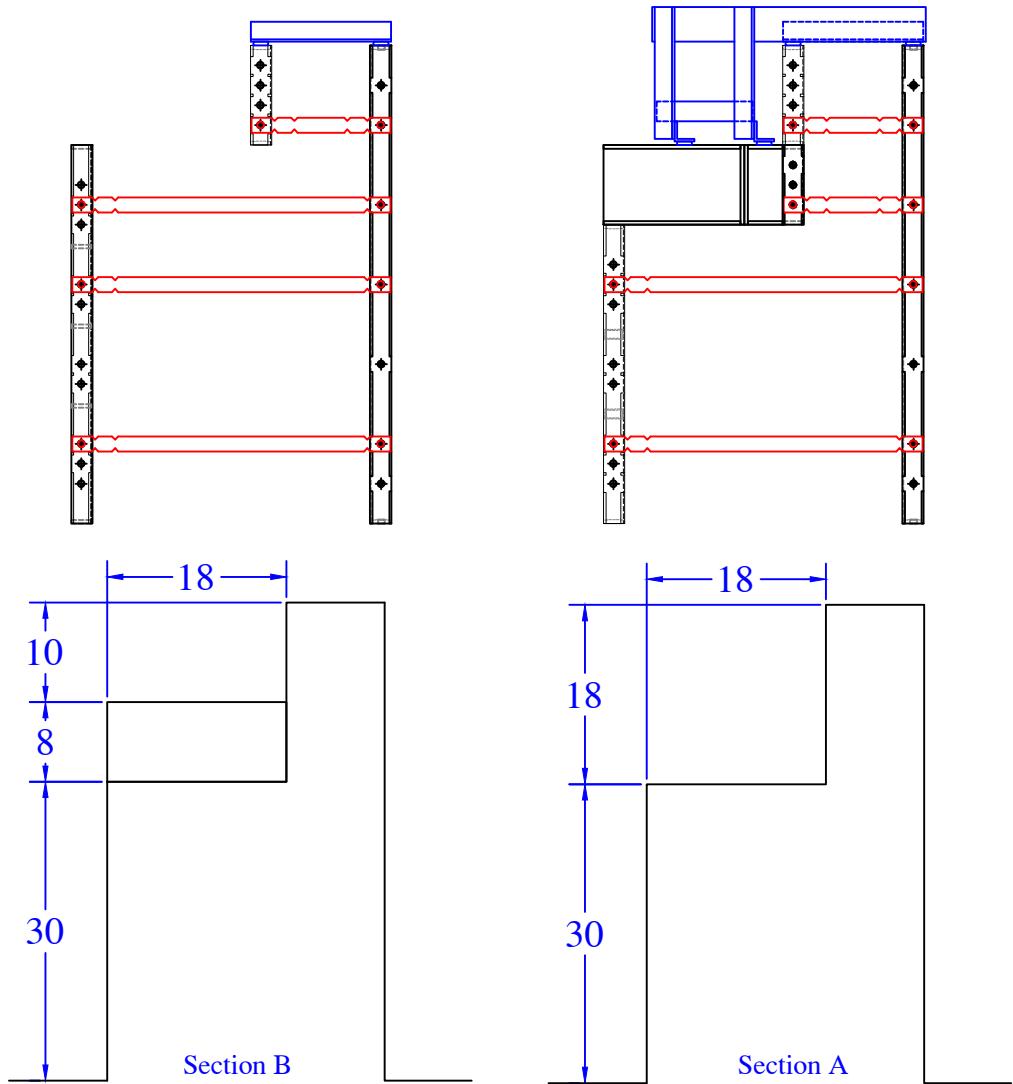

BENCH PANEL LIST

QTY	DESCRIPTION
1	12x12in x 10in 6R ISC
1	22in x 22in OSC x 48in
1	12in x 18in x 30in Z corner 6in R
1	6x18in x 8in ISC Riser
1	12in x 18in Wall Panel
1	12in x 48in Wall Panel
1	10in x 48in 12in ISC 38in Riser Side
1	12x12in x 8in Riser OSC 6R
1	10in x 48in Wall Panel
1	30in x 48in Wall Panel
1	30in x 30in Wall Panel
1	30in x 10in Wall Panel
1	24in x 30in Wall Panel
1	24in x 48in Wall Panel
1	24in x 18in Wall Panel
1	Parapet Brackets - 10.9in Step x 10
6	Parapet Brackets - 10in Wall

Qty (6) - 31 15/16" Overall - Bench
1/4" BB
(E)

