


NODE POINT MEASUREMENTS

A-B=	20'-0"	E-F=	5'-2"
A-C=	24'-1"	E-G=	6'-4"
A-D=	21'-8"	E-H=	19'-1"
A-E=	15'-10"	E-I=	21'-8"
A-F=	17'-9"	E-J=	13'-10"
A-G=	11'-0"		
A-H=	12'-0"		
A-I=	34'-1"	F-G=	10'-8"
A-J=	29'-8"	F-H=	23'-5"
		F-I=	25'-2"
		F-J=	13'-5"
B-C=	16'-5"		
B-D=	22'-9"		
B-E=	25'-1"	G-H=	12'-10"
B-F=	29'-10"	G-I=	23'-5"
B-G=	19'-3"	G-J=	19'-7"
B-H=	8'-1"		
B-I=	29'-2"		
B-J=	35'-5"	H-I=	29'-2"
		H-J=	31'-4"
C-D=	9'-7"		
C-E=	17'-2"	I-J=	17'-1"
C-F=	22'-2"		
C-G=	15'-2"		
C-H=	16'-10"		
C-I=	12'-10"		
C-J=	21'-9"		
D-E=	9'-2"		
D-F=	13'-6"		
D-G=	10'-9"		
D-H=	19'-7"		
D-I=	12'-10"		
D-J=	12'-10"		

RADII
MEASUREMENTS

C=	8'	r
D=	8'	r
E=	9'	r
F=	4'	r
G=	4'	r
H=	8'-10"	r
I=	4'-10"	r
J=	4'-10"	r

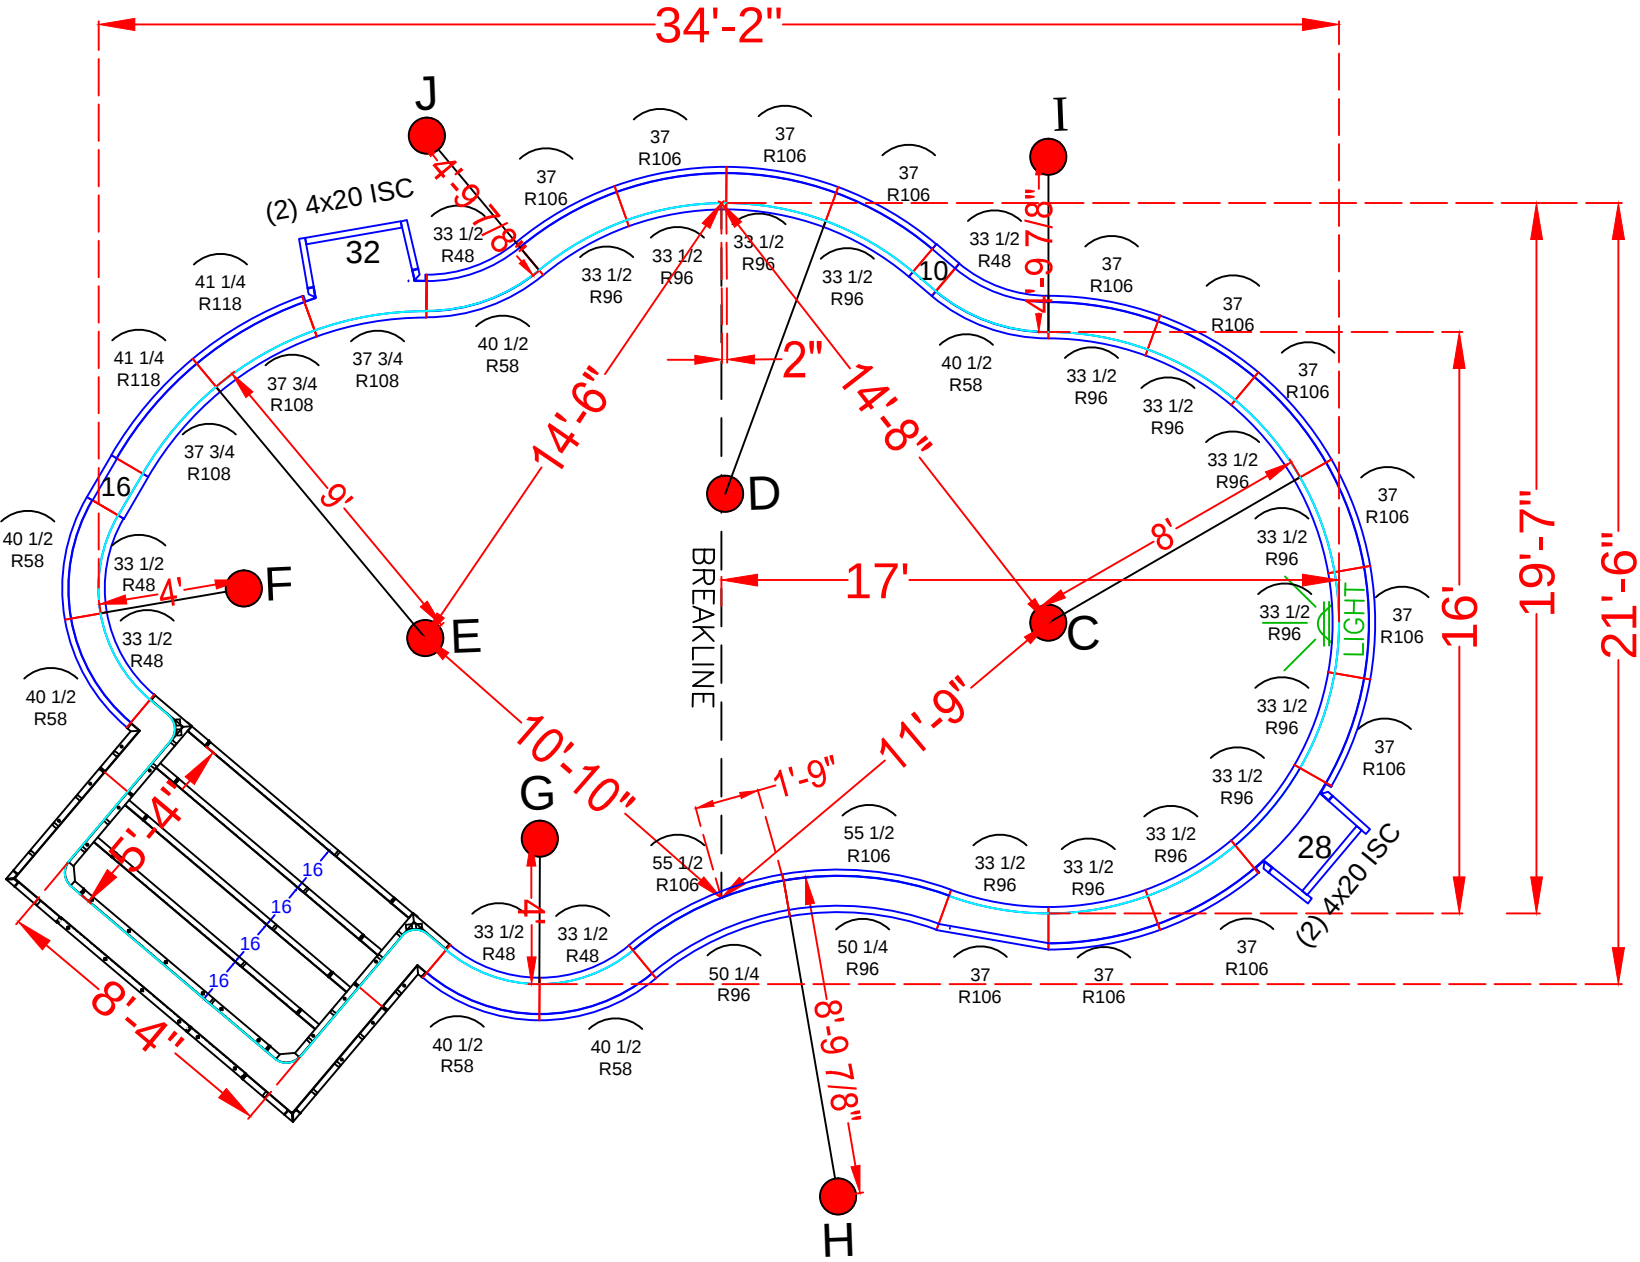

NOTE: SEE CONSTRUCTION PLANS FOR A-B POINTS AND POOL LOCATION

POOL PANEL DESCRIPTIONS

QTY.	DESCRIPTION
1	8'-4" x 5'-4" x 48" Step Assembly w/ 6" Radius
4	4" x 20" x 48" Adj Offset Hinged ISC (Pilaster)
	Straight Panels
2	10" x 48" Panel
2	16" x 48" Panel
1	28" x 48" Panel
1	32" x 48" Panel
	Radius Panels
6	33 1/2" x 48" - 48" Radius Panel
6	40 1/2" x 48" - 58" Radius Panel
14	33 1/2" x 48" - 96" Radius Panel (Light Panel)
13	37" x 48" - 106" Radius Panel
2	50 1/4" x 48" - 96" Radius IS Panel
2	55 1/2" x 48" - 106" Radius OS Panel
3	37 3/4" x 48" - 108" Radius Panel
2	41 1/4" x 48" - 118" Radius Panel

See Detail Page {
Skimmer Sides {

Skimmer {
Skimmer {

LALLEY - 1 Tenton Place

21' x 34' - 10" Concrete Wall - Aspen
w/ Exterior Vinyl Covered Step
Pool Perimeter = 99 Ln. Ft.
Pool Area = 561 Sq. Ft.
Approximate Pool Gallons: 16,956 Gallons

Concrete Yards
- Pool Walls & Steps: 18 yards



PANEL LAYOUT

JOB #: 2021-1531
DATE: 10-25-2021
DRAWN BY: SA


REVISIONS




SEASONAL WORLD
WE BUILD BACKYARDS!

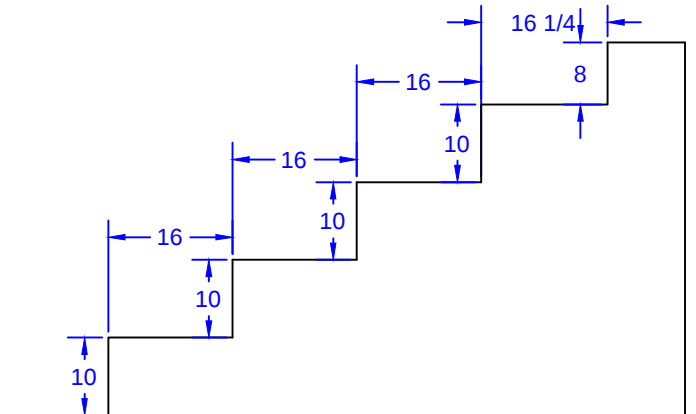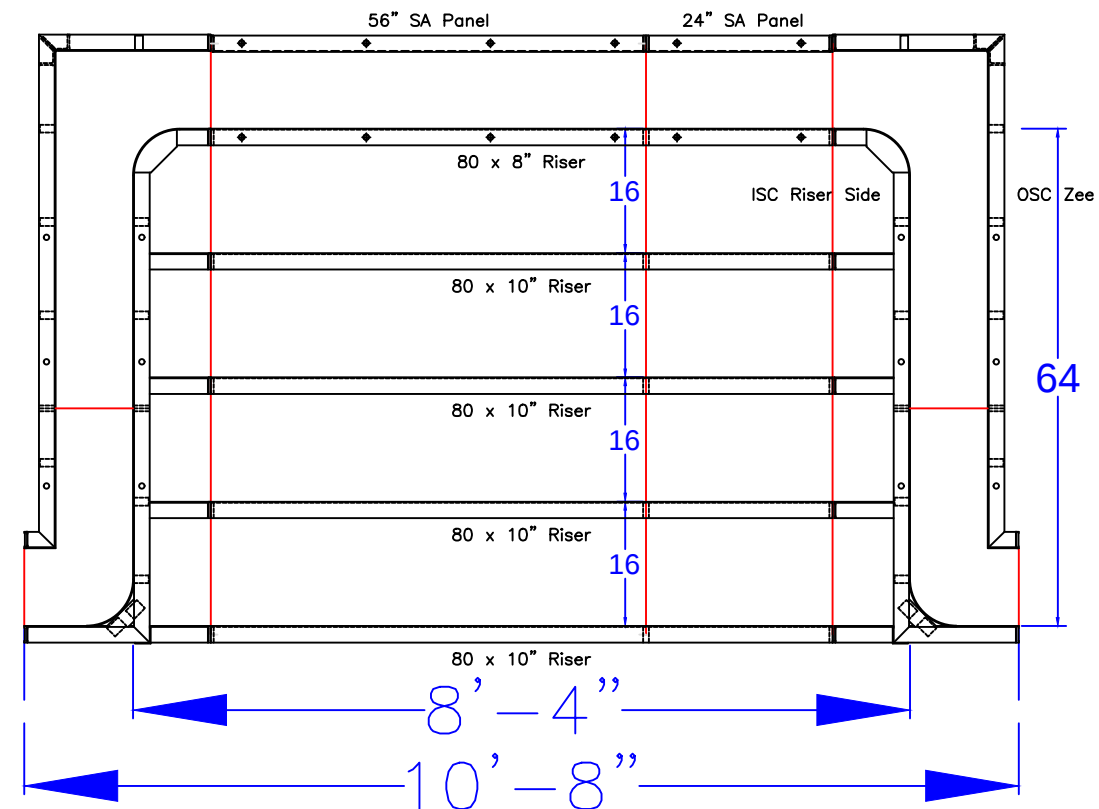

STEP TIES:

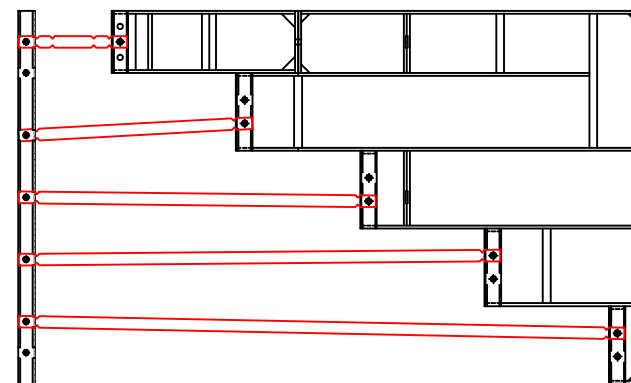

8'-4" x 5'-4" Outside End Step - 6" Radius Corners

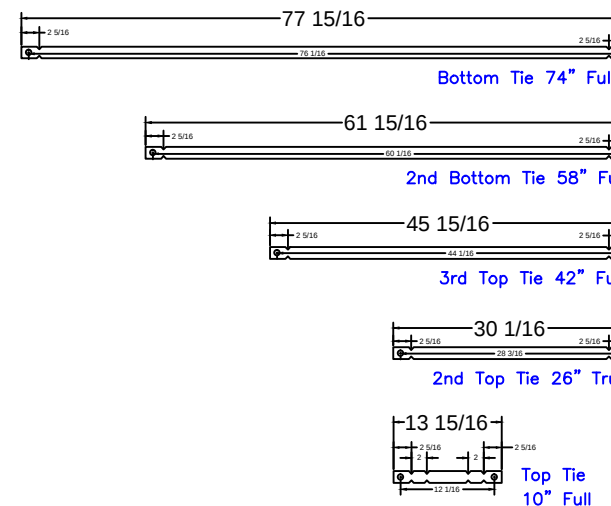

8'-4" Step
Qty(4)

Qty(2)

Qty(2)

Qty(2)

Qty(12)

STEP PANEL DESCRIPTIONS

QTY.	DESCRIPTION
4	80 x 10 Risers
1	80 x 8 Top Riser
1	24 x 48 SA Panel
1	56 x 48 SA Panel-Back Wall
2	4x64x20 x 48 OSC Zee Panel
2	10x64x14 x 48 ISC Riser Sides

LALLEY - 1 Tenton Place

21' x 34' - 10" Concrete Wall - Aspen
w/ Exterior Vinyl Covered Step
Pool Perimeter = 99 Ln. Ft.
Pool Area = 561 Sq. Ft.
Approximate Pool Gallons: 16,956 Gallons

Concrete Yards

- Pool Walls & Steps: 18 yards

STEP DETAIL

JOB #: 2021-1531
DATE: 10-25-2021
SCALE: 1' = 1/8 "
DRAWN BY: SA



SEASONAL WORLD
WE BUILD BACKYARDS!