


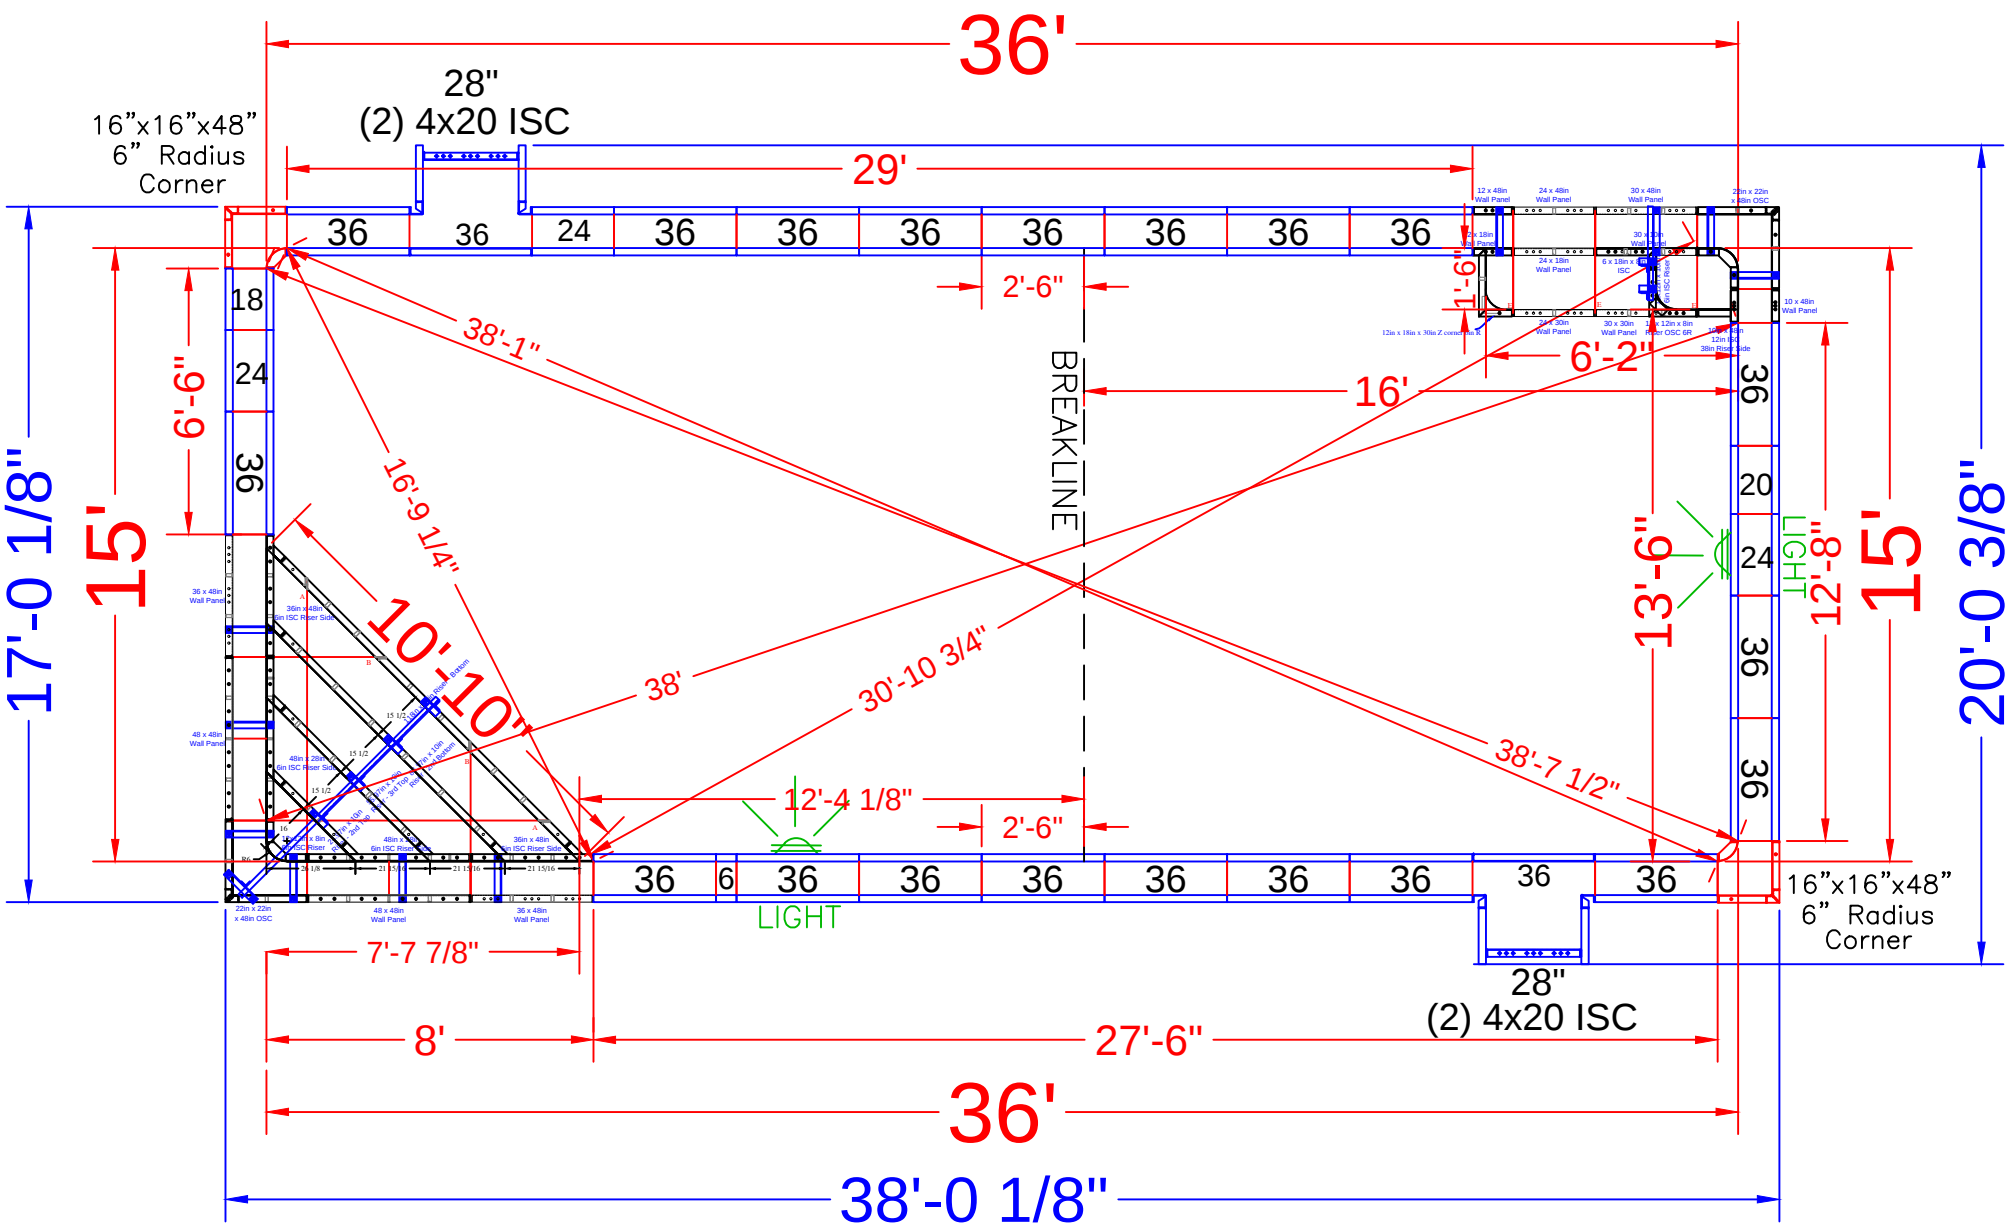

POOL PANEL DESCRIPTIONS		
QTY.	DESCRIPTION	
SEE DETAIL PAGE {	1	Corner Step Assembly
SEE DETAIL PAGE {	1	6'-2" Rectangle Bench Assembly w/ Step
	CORNERS & HINGES	
SKIMMER SIDES {	4	4" x 20" x 48" Adj Offset Hinged ISC (Pilaster)
	2	16" x 16" x 48 w/ Outside Corner-SA (6" Radius)
	STRAIGHT PANELS	
	2	6" x 48" Panel-SA
	2	18" x 48" Panel-SA
	2	20" x 48" Panel-SA
	6	24" x 48" Panel-SA
	2	28" x 48" Panel-SA
	42	36" x 48" Panel-SA

LAU - 9 Kathy Court


15' x 36' - 10" Concrete Wall - Rectangle
w/ Interior Vinyl Covered Inside Corner Step
& 6'-2" x 18" Inside Bench & Step Out
Pool Perimeter = 101 Ln. Ft.
Pool Area = 540 Sq. Ft.
Approximate Pool Gallons: 15,276 Gallons

Concrete Yards
- Pool Walls: 18 yards



PANEL LAYOUT			
JOB #: 555696			
DATE: 1-24-2022			
DRAWN BY: SA			
REVISIONS			



SEASONAL WORLD
WE BUILD BACKYARDS!

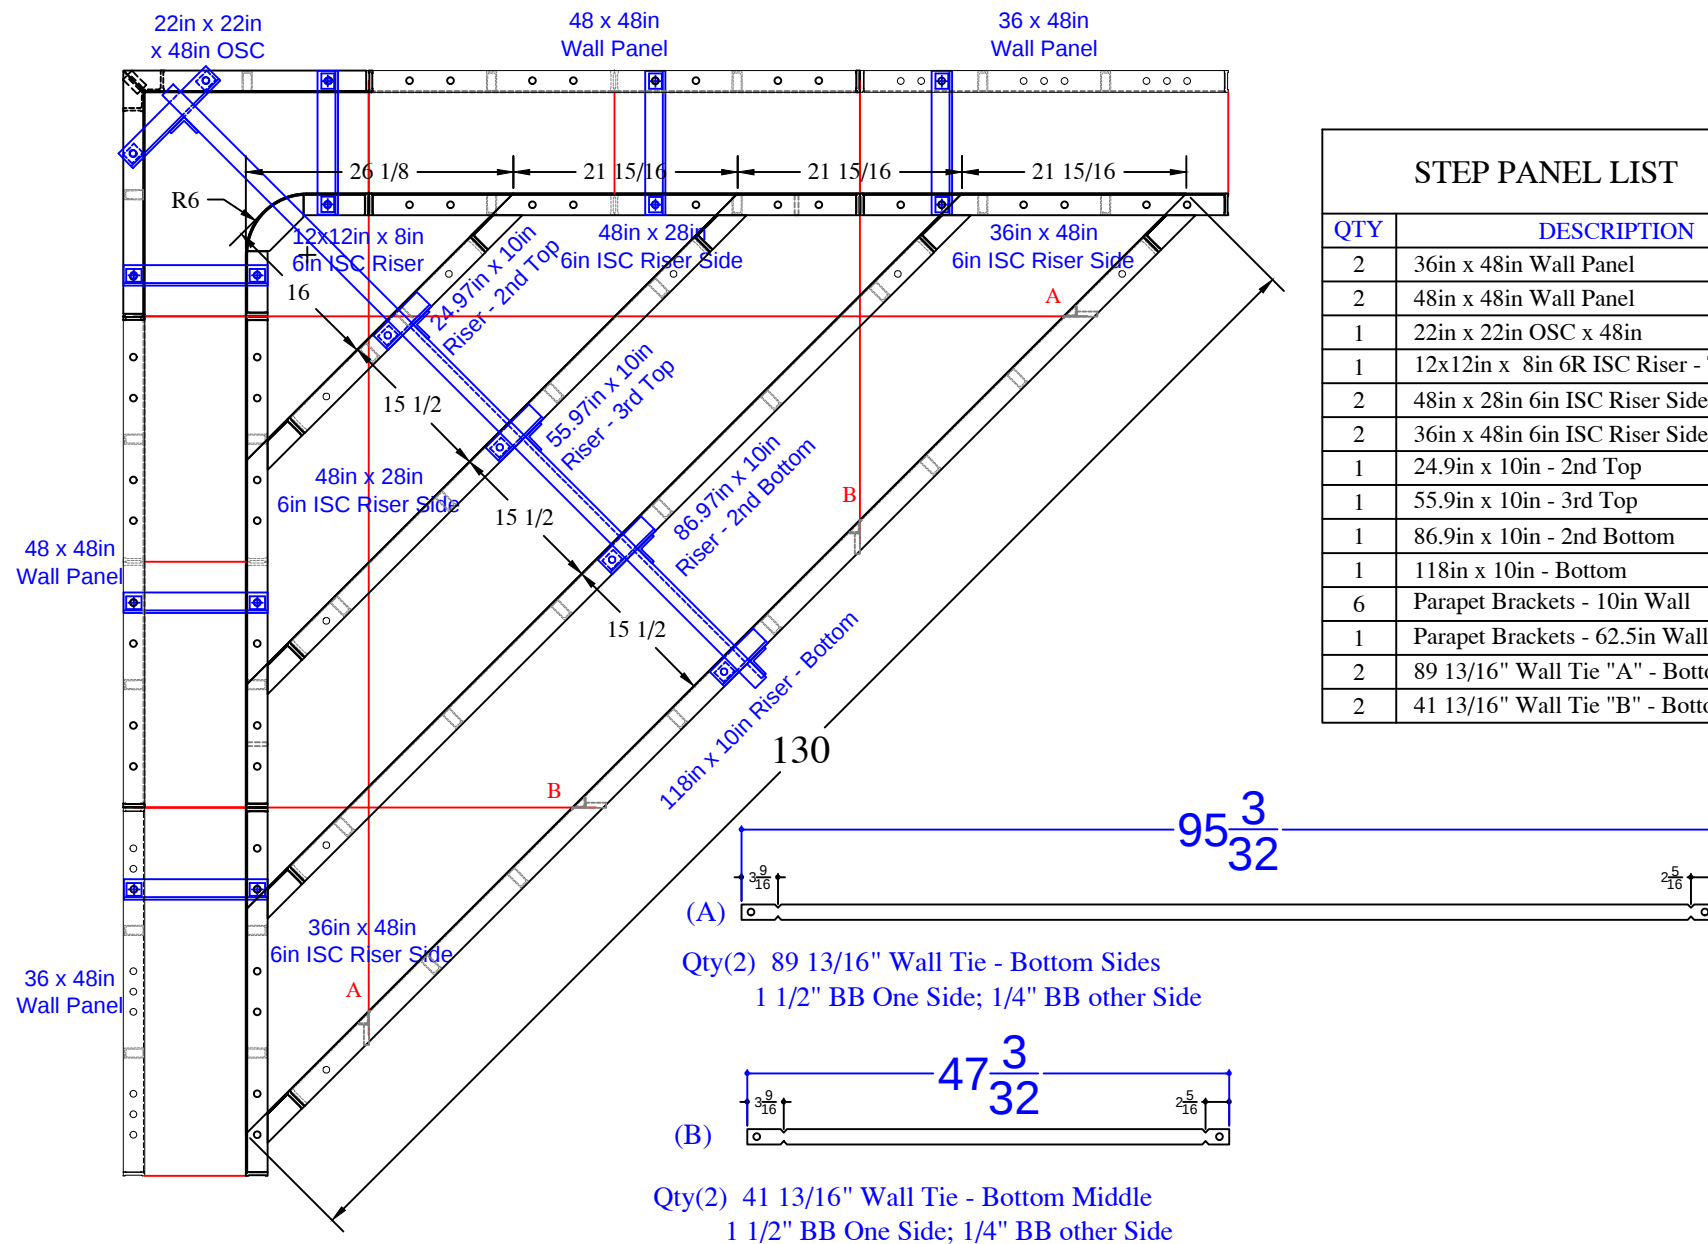

STEP PANEL LIST	
QTY	DESCRIPTION
2	36in x 48in Wall Panel
2	48in x 48in Wall Panel
1	22in x 22in OSC x 48in
1	12x12in x 8in 6R ISC Riser - Top
2	48in x 28in 6in ISC Riser Side
2	36in x 48in 6in ISC Riser Side
1	24.9in x 10in - 2nd Top
1	55.9in x 10in - 3rd Top
1	86.9in x 10in - 2nd Bottom
1	118in x 10in - Bottom
6	Parapet Brackets - 10in Wall
1	Parapet Brackets - 62.5in Wall
2	89 13/16" Wall Tie "A" - Bottom Sides
2	41 13/16" Wall Tie "B" - Bottom Middle

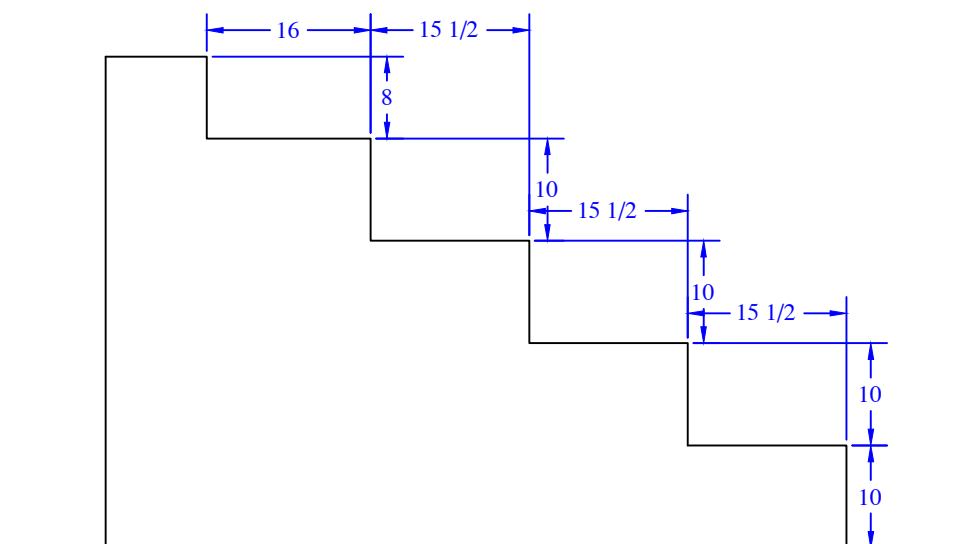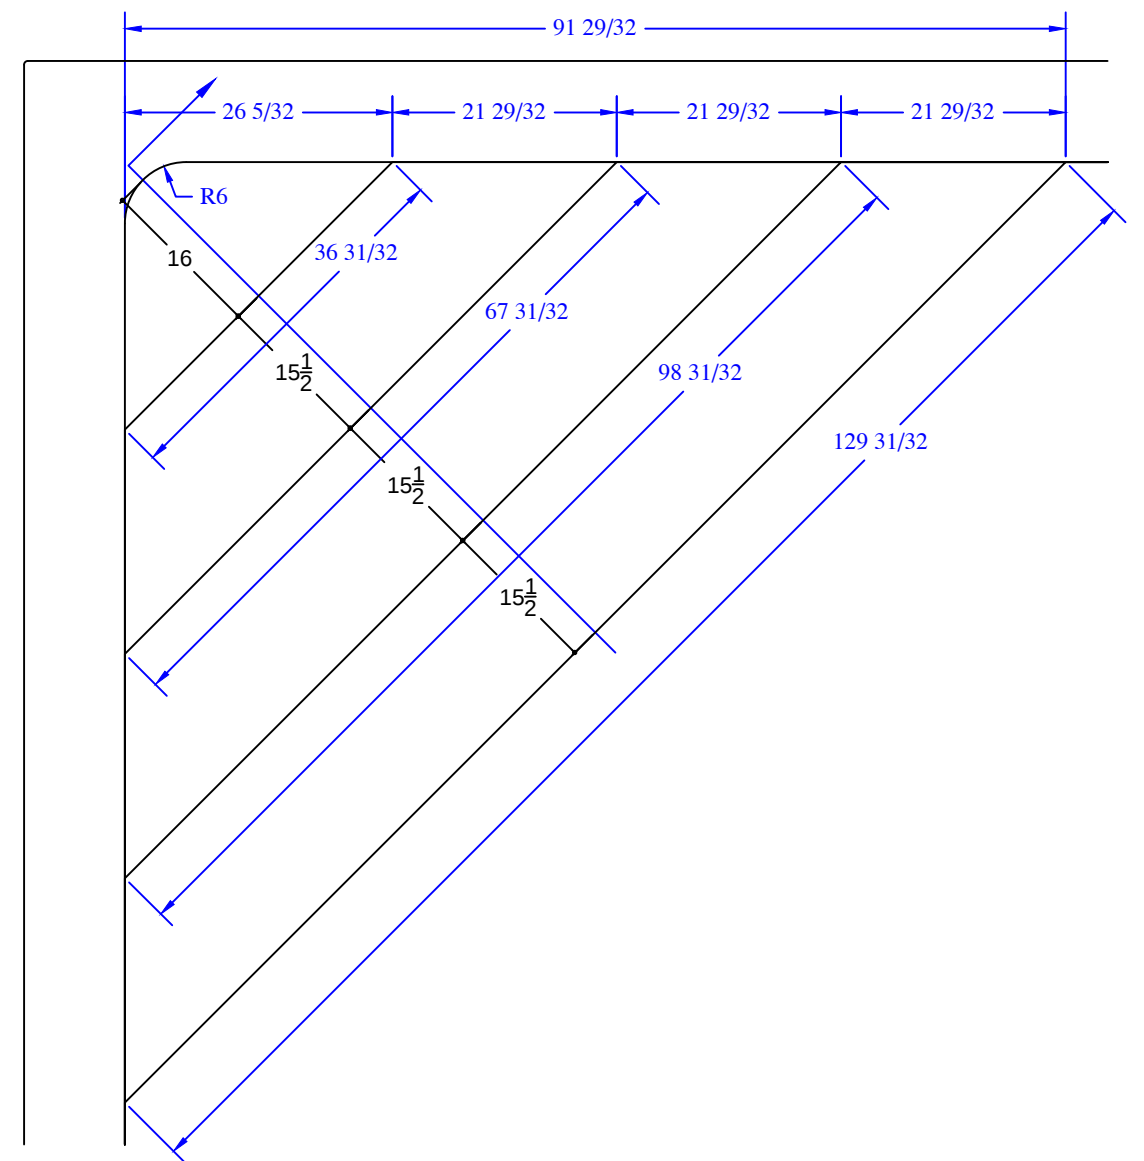


LAU - 9 Kathy Court

15' x 36' - 10" Concrete Wall - Rectangle
w/ Interior Vinyl Covered Inside Corner Step
& 6'-2" x 18" Inside Bench & Step Out
Pool Perimeter = 101 Ln. Ft.
Pool Area = 540 Sq. Ft.
Approximate Pool Gallons: 15,276 Gallons


Concrete Yards

- Pool Walls: 18 yards

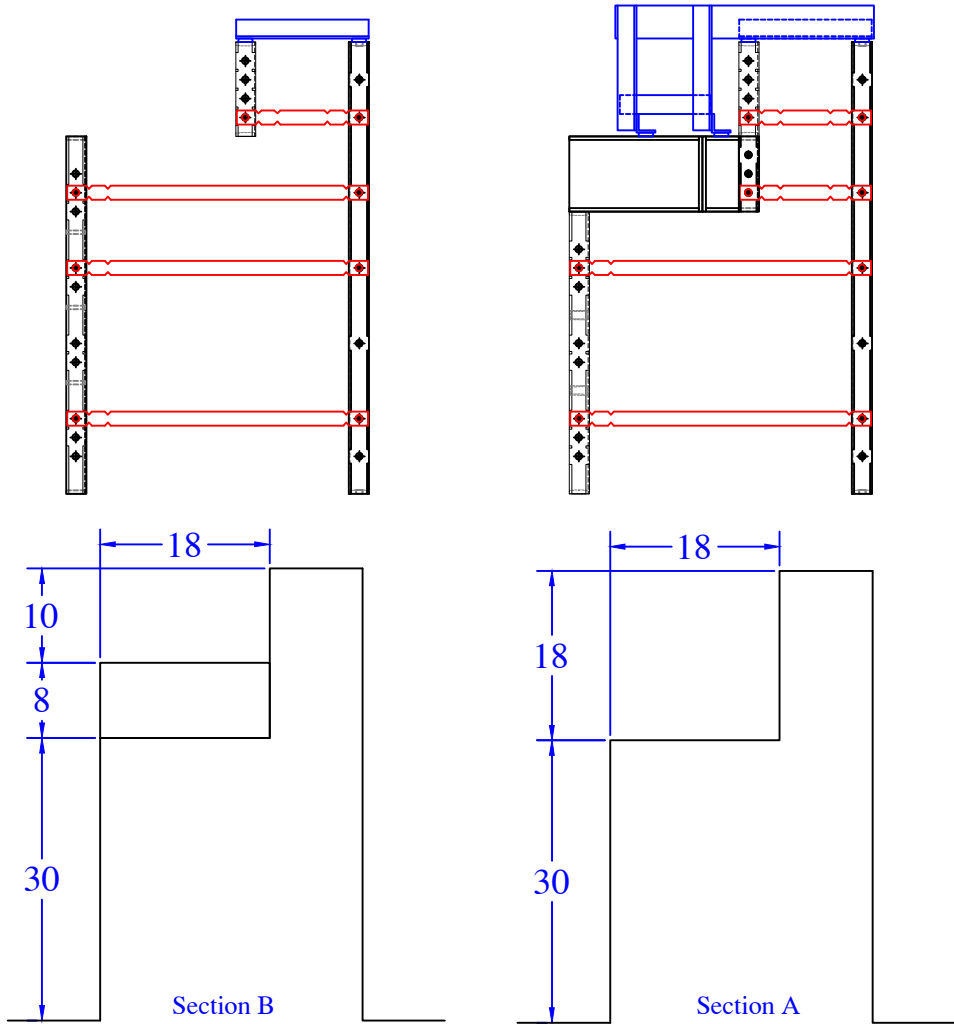

BENCH PANEL LIST	
QTY	DESCRIPTION
1	12x12in x 10in 6R ISC
1	22in x 22in OSC x 48in
1	12in x 18in x 30in Z corner 6in R
1	6x18in x 8in ISC Riser
1	12in x 18in Wall Panel
1	12in x 48in Wall Panel
1	10in x 48in 12in ISC 38in Riser Side
1	12x12in x 8in Riser OSC 6R
1	10in x 48in Wall Panel
1	30in x 48in Wall Panel
1	30in x 30in Wall Panel
1	30in x 10in Wall Panel
1	24in x 30in Wall Panel
1	24in x 48in Wall Panel
1	24in x 18in Wall Panel
1	Parapet Brackets - 10.9in Step x 10
6	Parapet Brackets - 10in Wall

Qty (6) - 31 15/16" Overall - Bench
1/4" BB
(E)

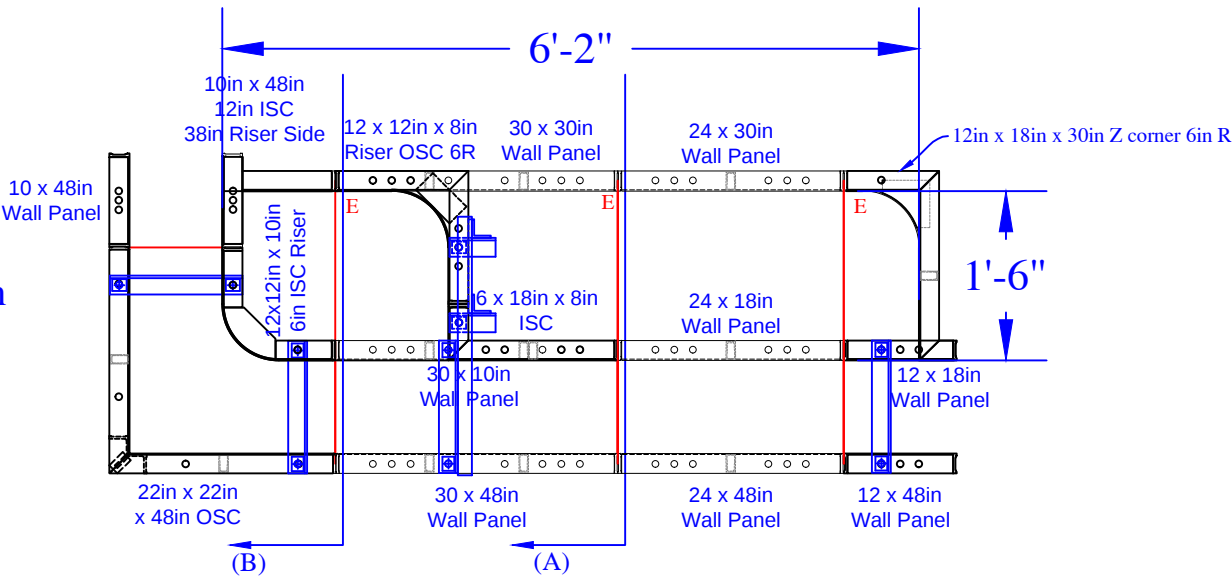

REVISION/NOTES			SEASONAL WORLD		BENCH & STEP LAYOUT		LAU - 9 Kathy Court		JOB #: 555696
Updated concrete yards	7.7.22	SA					Concrete Yards = 18 yards		
			DWG BY: SA	SCALE:					
			DATE: 1.24.22	PAGE: 3 of 3					