


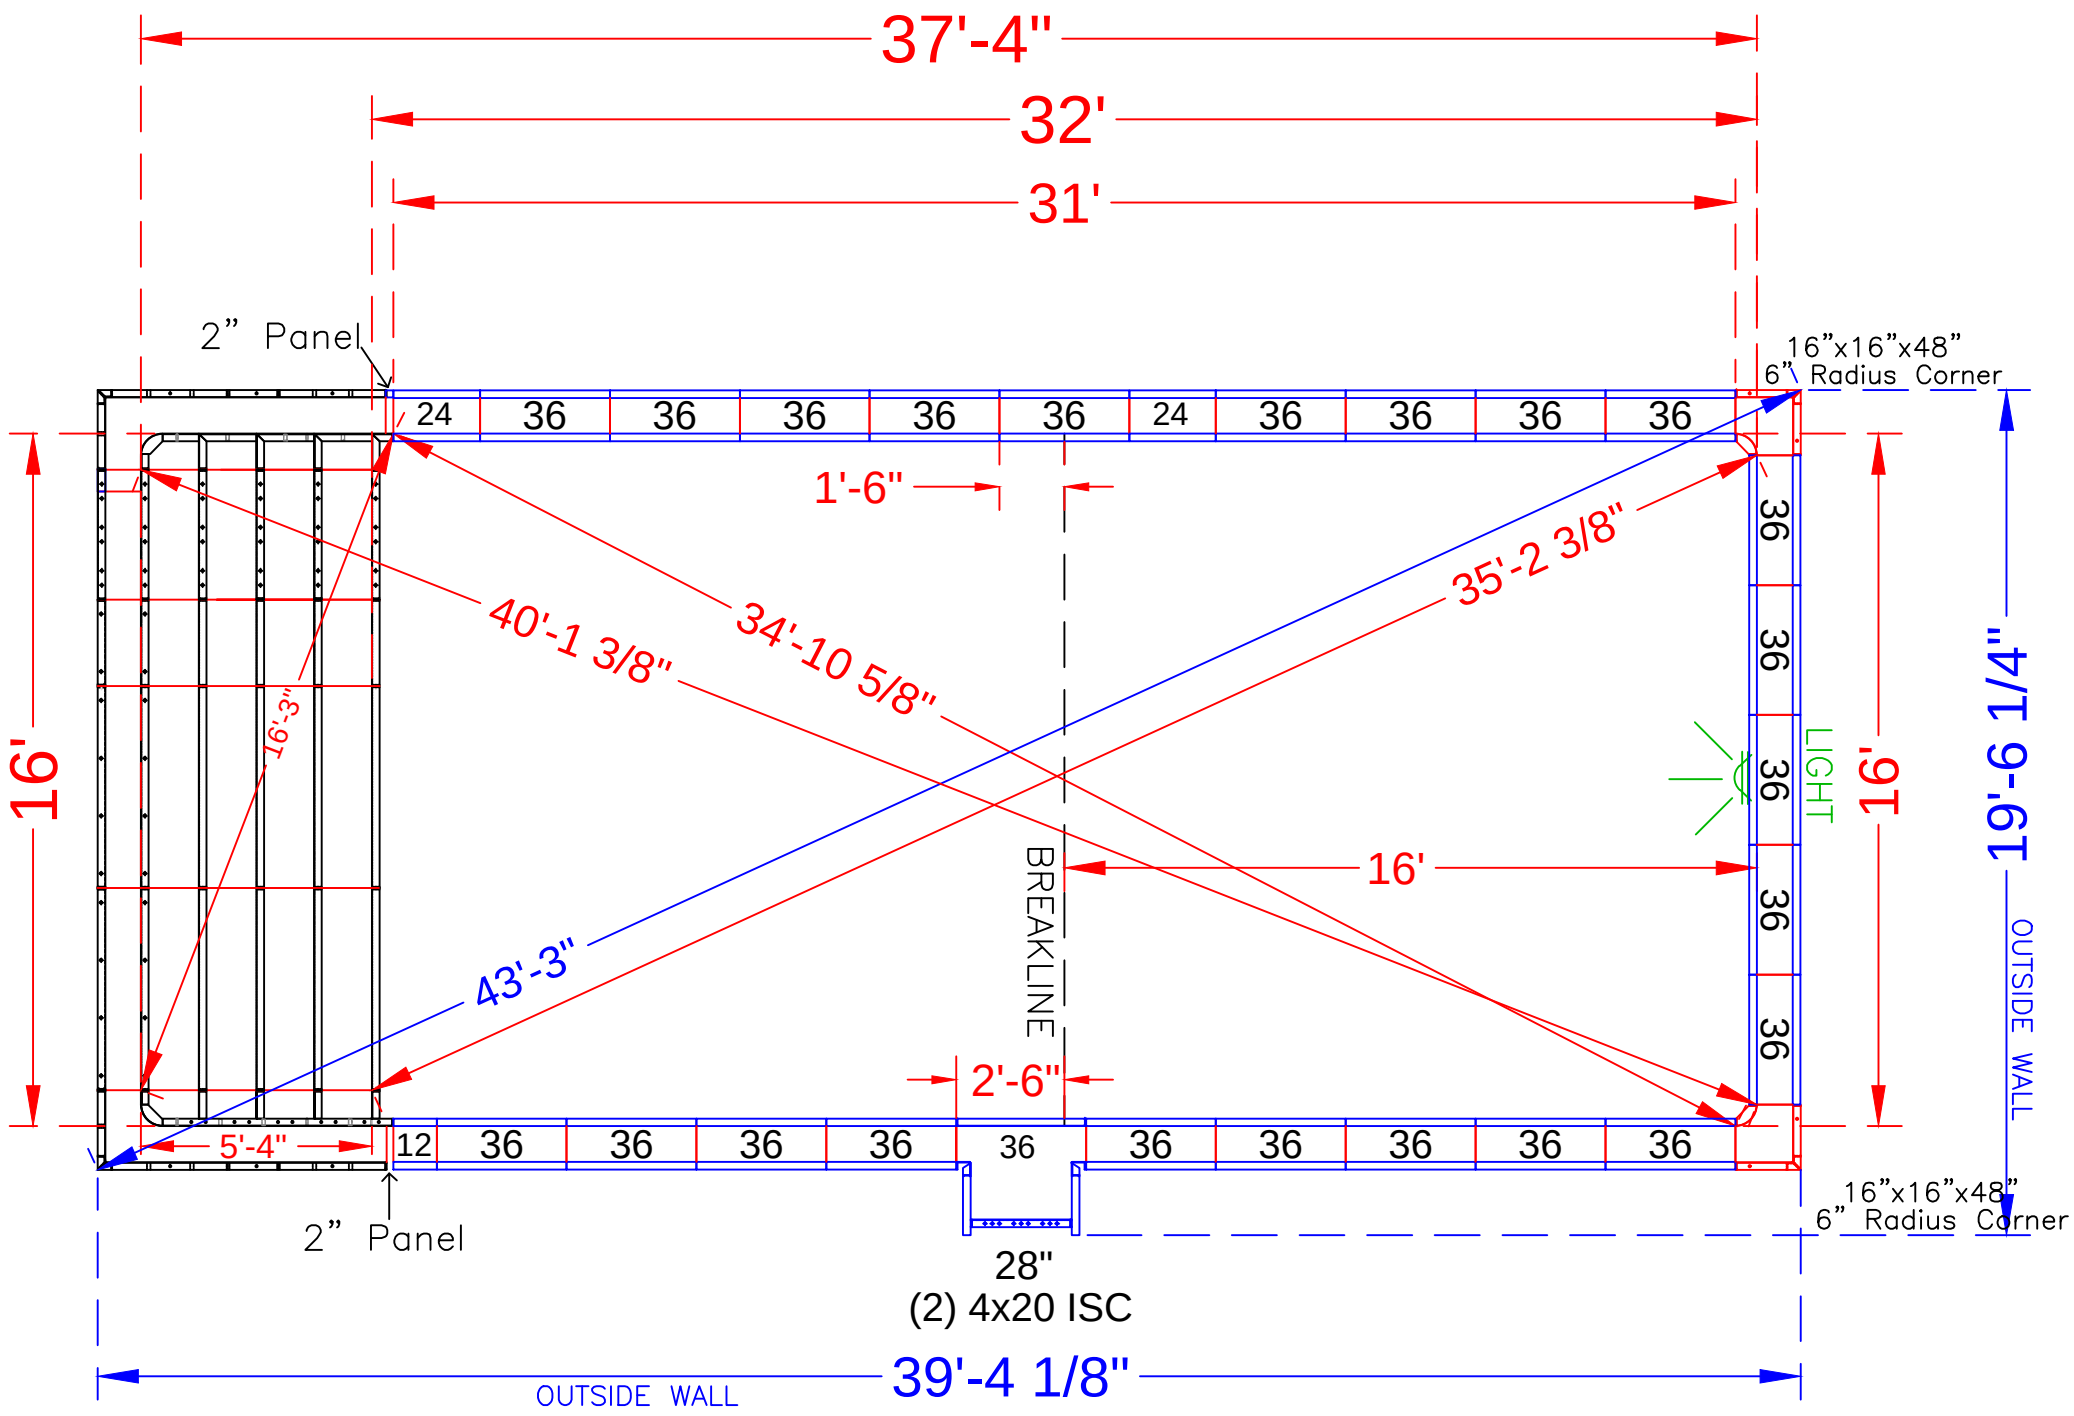

NOTE: SEE CONSTRUCTION DRAWING FOR POOL LOCATION

POOL PANEL DESCRIPTIONS

QTY.	DESCRIPTION
1	16' x 48" Custom Step Assembly
2	4" x 20" x 48" Adj Offset Hinged ISC (Pilaster)
2	16" x 16" w/ 6" Radius Inside Corner-SA
Straight Panels	
2	2" x 48" Panel *(also shown on step page)
2	12" x 48" Panel
4	24" x 48" Panel
1	28" x 48" Panel
47	36" x 48" Panel

See Detail Page }

Skimmer Sides }

Skimmers }

LAU - 390 Hopedale Drive SE

16' x 37'-4" Concrete / Vinyl - Rectangle

w/ Vinyl Covered Full Width Entry Step

Pool Perimeter: 106 Ln. Ft.

Pool Area: 598 Sq.Ft.

Approximate Pool Gallons: 17,000 Gallons

Concrete Yards

- Pool Walls & Steps: 22 yards

PANEL LAYOUT


JOB #: 2022-1613

DATE: 10-21-2022


DRAWN BY: SA

REVISIONS



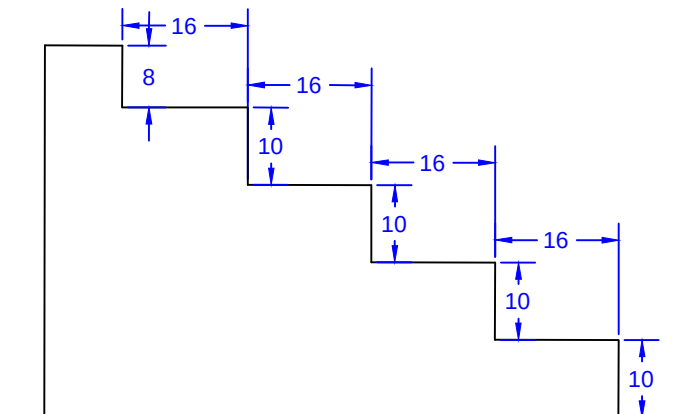

16' Step
Qty(10)
Qty(12)
Qty(12)
Qty(12)

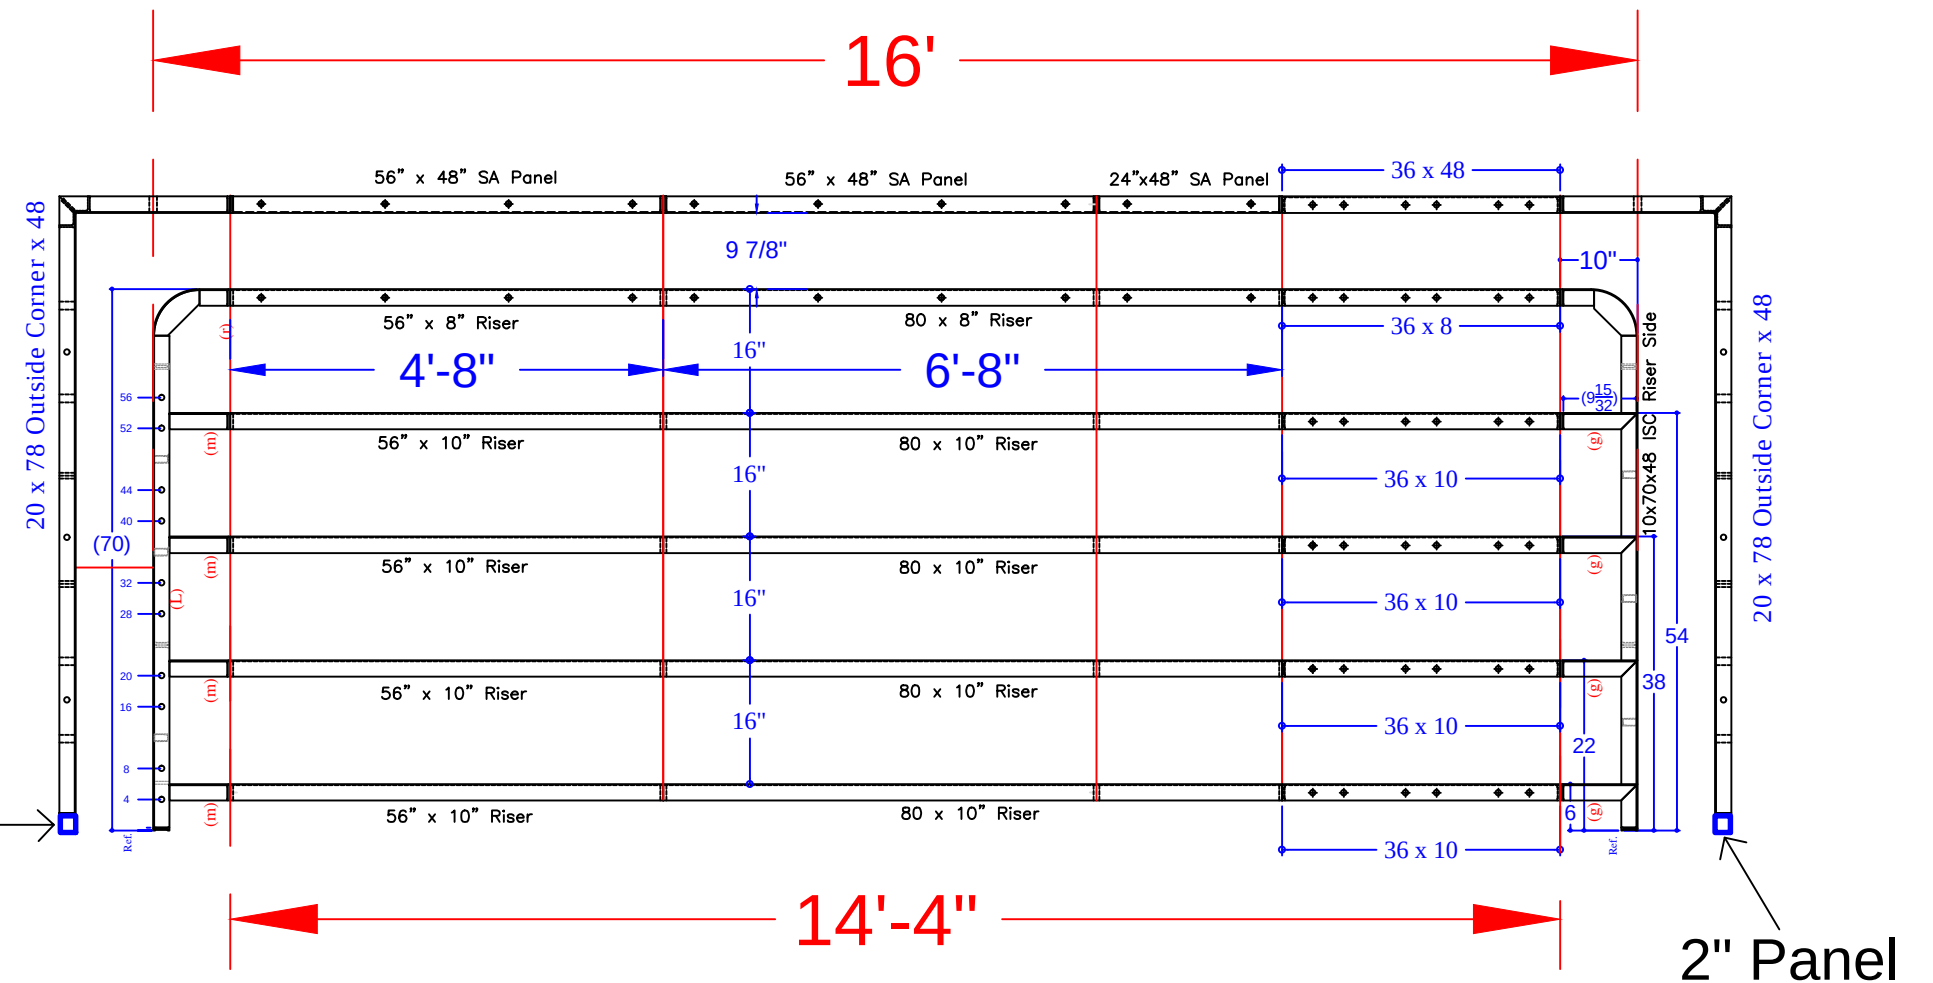

*from 8'-4" Outside End Step Assembly w/ 24" R. Corners

STEP PANEL DESCRIPTIONS	
QTY.	DESCRIPTION
4	56 x 10 Risers
1	56 x 8 Top Riser
4	80 x 10 Risers
1	80 x 8 Top Riser
1	24 x 48 SA Panel
2	56 x 48 SA Panel-Back Wall
2	20 x 78 Outside Corner x 48
2	10 x 70 x 48 ISC Riser Sides (Right & Left)
4	36 x 10 Riser
1	36 x 8 Riser
1	36 x 48 Straight Panel
2	2 x 48 Straight Panel

16' x 37'-4" Concrete / Vinyl - Rectangle
w/ Vinyl Covered Full Width Entry Step
Pool Perimeter: 106 Ln. Ft.
Pool Area: 598 Sq.Ft.
Approximate Pool Gallons: 17,000 Gallons

Concrete Yards
- Pool Walls & Steps: 22 yards

STEP DETAIL			
JOB #: 2022-1613			
DATE: 10-21-22			
DRAWN BY: SA			



SEASONAL WORLD