


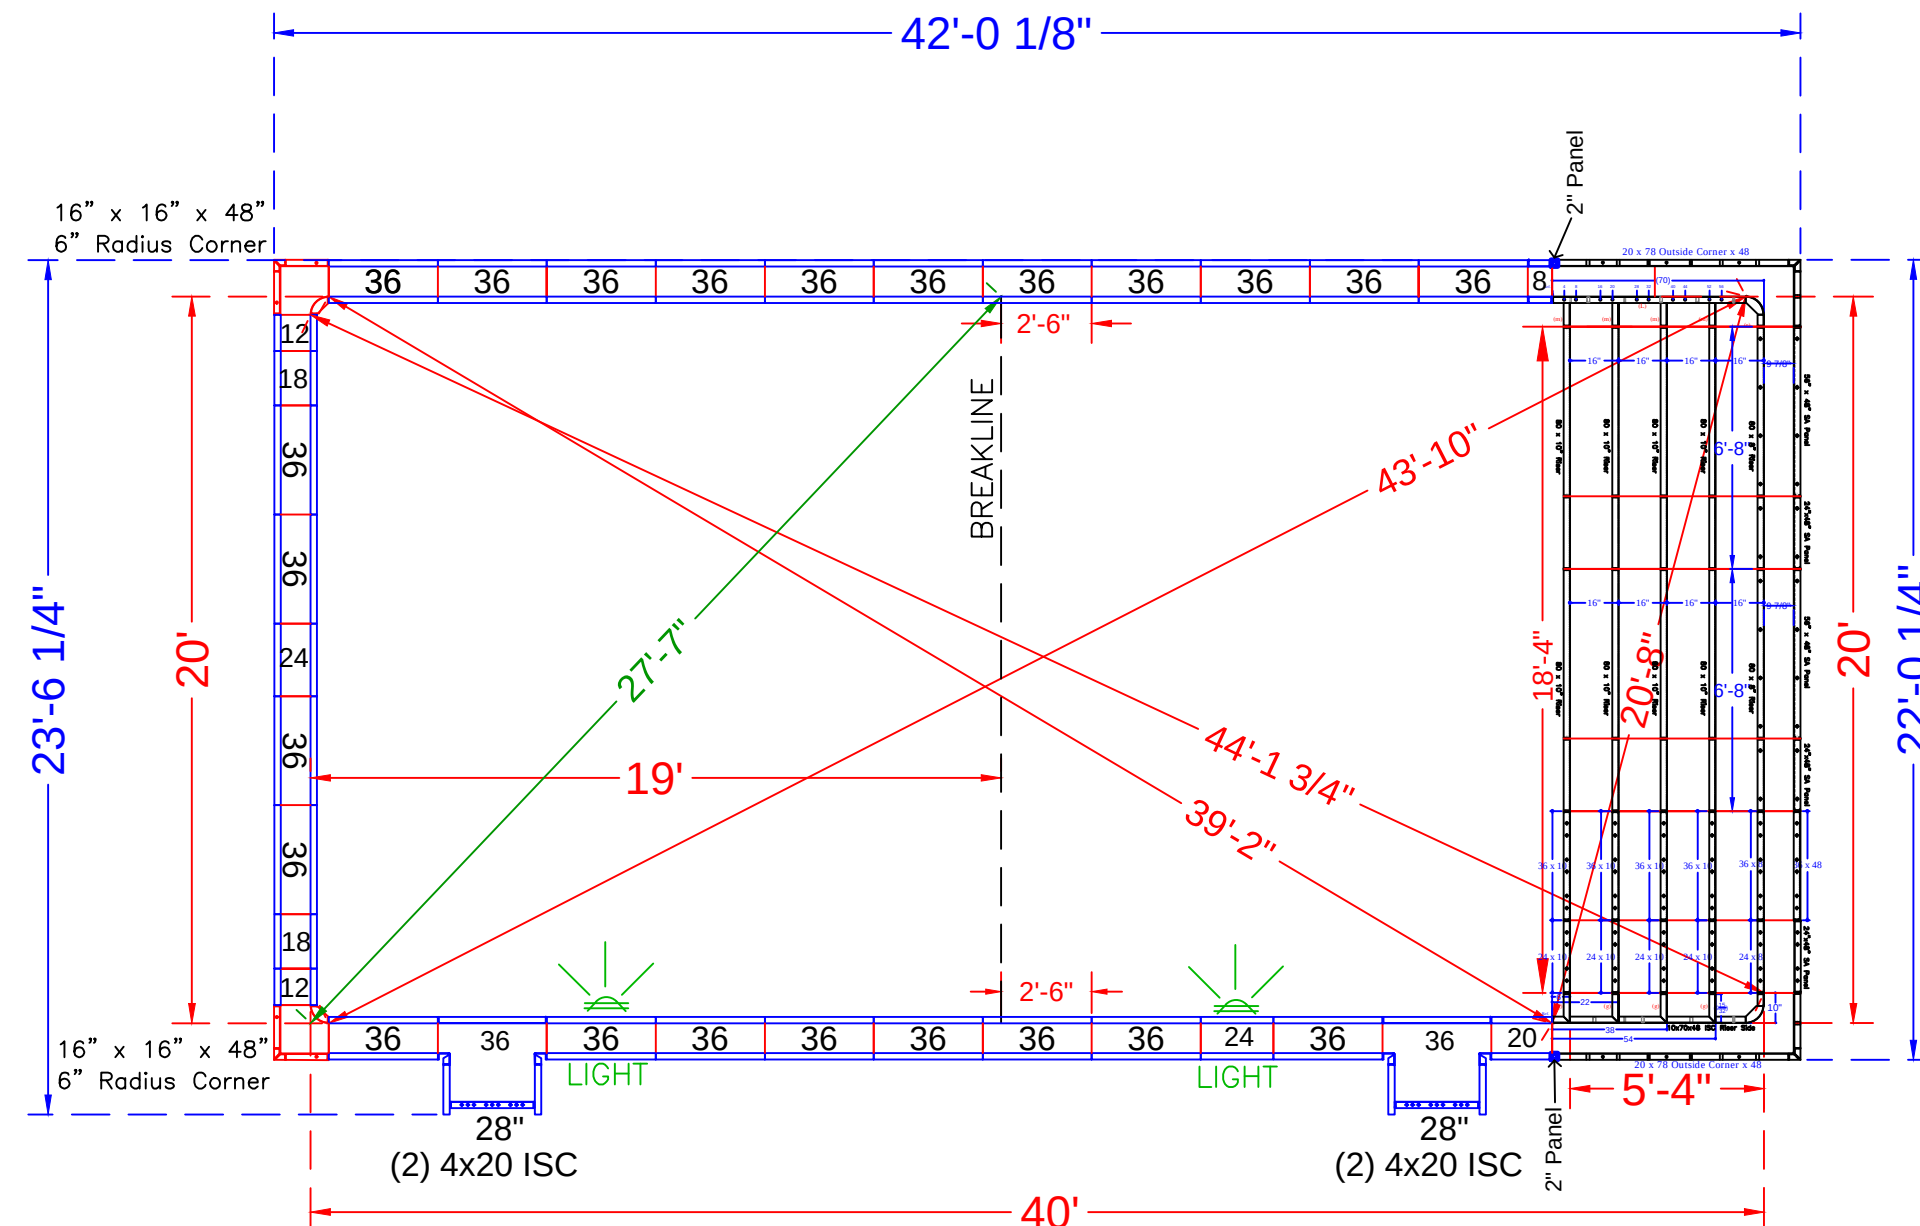

NOTE: See Construction Plan for pool location

POOL PANEL DESCRIPTIONS	
QTY.	DESCRIPTION
1	20' x 48" Custom Rectangle Step Assembly
CORNERS & HINGES	
2	16" x 16" x 48" w/ Outside Corner-SA (6" Radius)
4	4" x 20" x 48" Adj Offset Hinged ISC (Pilaster)
STRAIGHT PANELS	
2	8" x 48" Panel
4	12" x 48" Panel
4	18" x 48" Panel
2	20" x 48" Panel
4	24" x 48" Panel
2	28" x 48" Panel
46	36" x 48" Panel

LIFSCHIN - 51 Hampton Drive
20' x 40' - 10" Concrete Wall - Rectangle
w/ Interior Vinyl Covered Full Width Step
Pool Perimeter = 119 Ln. Ft.
Pool Area = 800 Sq.Ft.
Approximate Pool Gallons: 23,423 Gallons

Concrete Yards
- Pool Walls & Steps: 25 yards

PANEL LAYOUT





JOB #: 555884
DATE: 2-4-2021
DRAWN BY: SA

REVISIONS



SEASONAL WORLD
WE BUILD BACKYARDS!

STEP TIES:

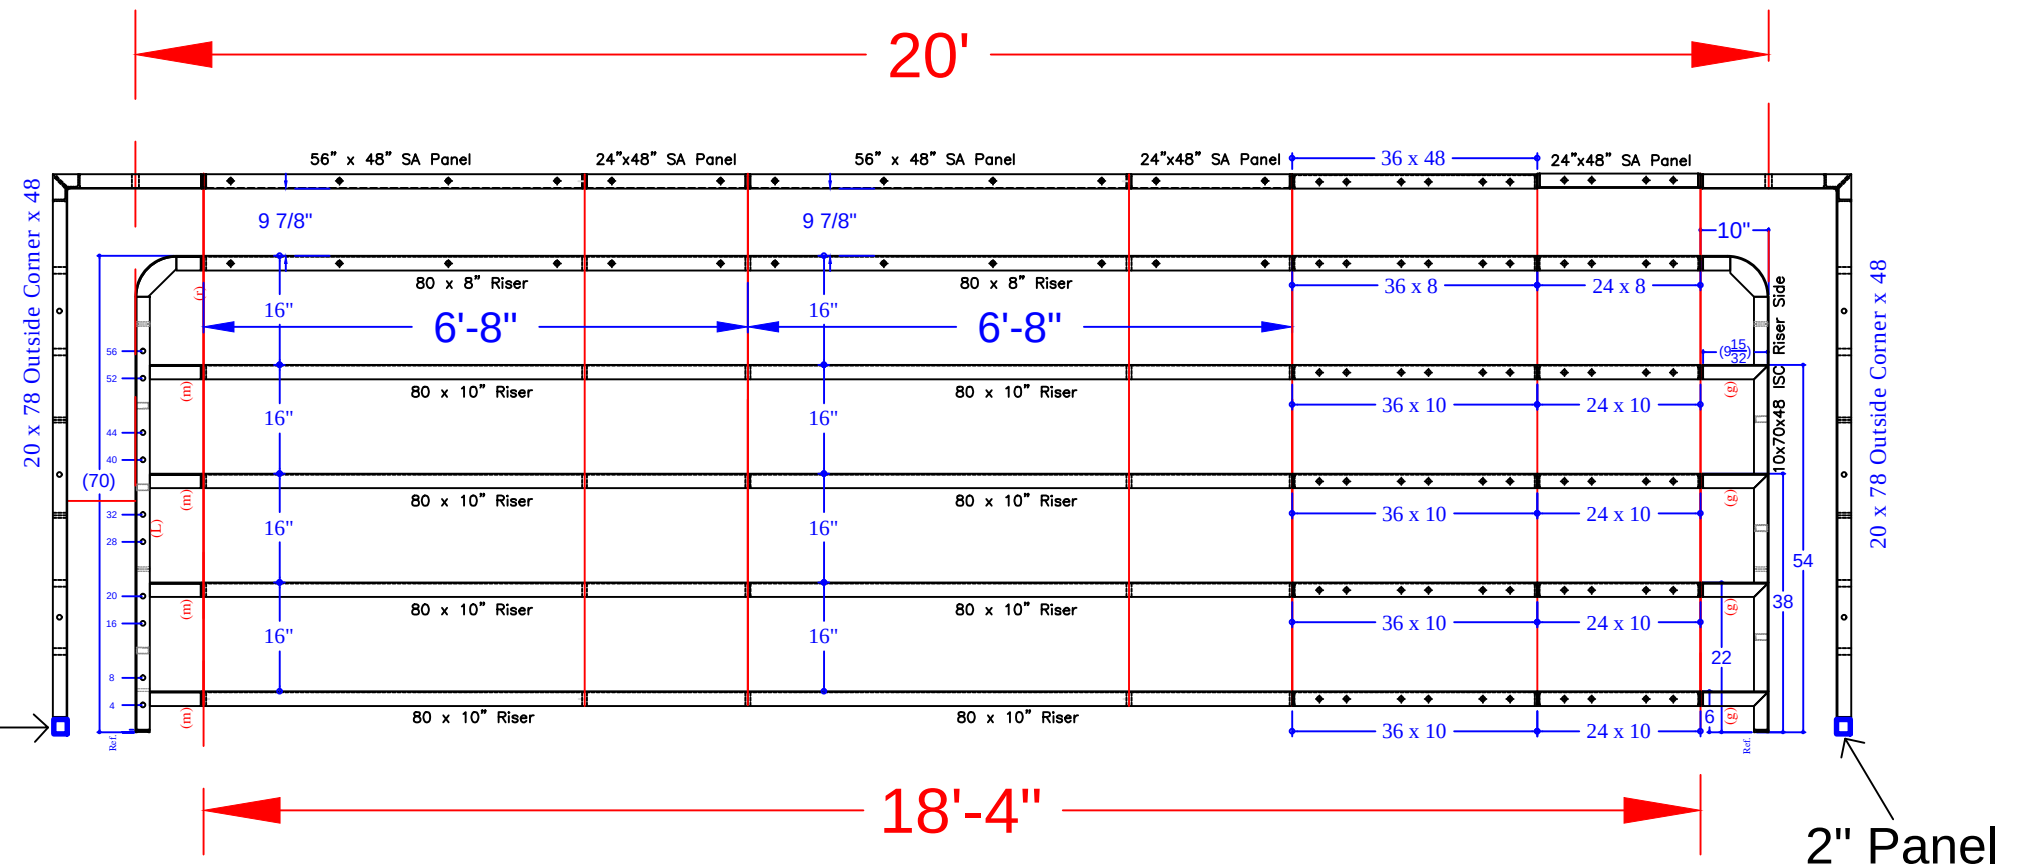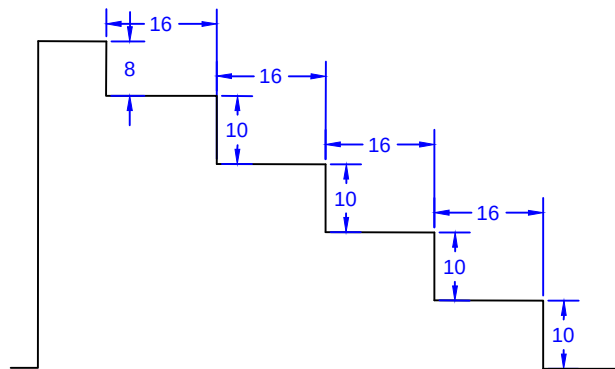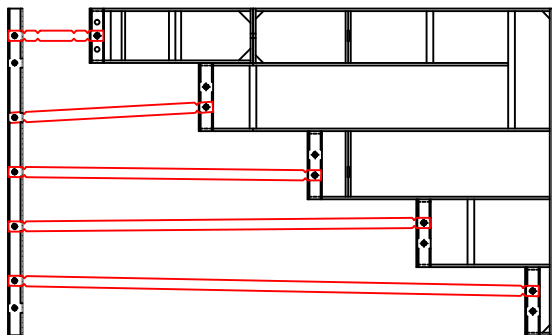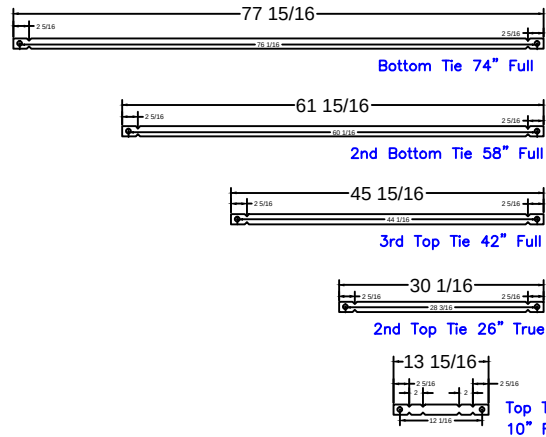

Notes:

*from 8'-4" Outside End Step Assembly w/ 6" R. Corners {

*from 8'-4" Outside End Step Assembly w/ 24" R. Corners {

*New Panels {

*New Panels {

STEP PANEL DESCRIPTIONS

QTY.	DESCRIPTION
8	80 x 10 Risers
2	80 x 8 Top Riser
3	24 x 48 SA Panel
2	56 x 48 SA Panel-Back Wall
2	20 x 78 Outside Corner x 48
1	24 x 8 Riser
4	24 x 10 Risers
4	36 x 10 Riser
1	36 x 8 Riser
2	10 x 70 x 48 ISC Riser Sides (Right & Left)

LIFSCHIN - 51 Hampton Drive

20' x 40' - 10" Concrete Wall - Rectangle
w/ Interior Vinyl Covered Full Width Step
Pool Perimeter = 119 Ln. Ft.
Pool Area = 800 Sq.Ft.
Approximate Pool Gallons: 23,423 Gallons

Concrete Yards
- Pool Walls & Steps: 25 yards

STEP DETAIL

JOB #: 555884
DATE: 2-4-2021
DRAWN BY: SA



SEASONAL WORLD
WE BUILD BACKYARDS!