


NODE POINT MEASUREMENTS		
C-D=	10'-8"	I-J= 4'-10"
C-E=	8'-7"	I-K= 8'-2"
C-F=	10'-7"	I-L= 22'-8"
C-G=	9'-10"	I-M= 17'-3"
C-H=	12'-5"	I-N= 17'-6"
C-I=	18'-5"	
C-J=	16'-6"	
C-K=	18'-9"	J-K= 4'-0"
C-L=	20'-2"	J-L= 17'-10"
C-M=	22'-5"	J-M= 12'-10"
C-N=	12'-10"	J-N= 19'-0"
D-E=	5'-3"	K-L= 15'-4"
D-F=	19'-2"	K-M= 9'-1"
D-G=	13'-10"	K-N= 22'-10"
D-H=	19'-1"	
D-I=	26'-1"	
D-J=	22'-7"	
D-K=	23'-1"	L-M= 8'-9"
D-L=	16'-3"	L-N= 30'-10"
D-M=	22'-6"	
D-N=	23'-5"	
E-F=	14'-9"	M-N= 30'-1"
E-G=	8'-8"	
E-H=	14'-2"	
E-I=	21'-2"	
E-J=	17'-5"	
E-K=	17'-10"	
E-L=	12'-10"	
E-M=	17'-10"	
E-N=	21'-2"	
F-G=	7'-9"	
F-H=	4'-0"	
F-I=	7'-11"	
F-J=	7'-3"	
F-K=	10'-10"	
F-L=	20'-4"	
F-M=	18'-2"	
F-N=	12'-1"	
G-H=	5'-9"	
G-I=	12'-8"	
G-J=	8'-9"	
G-K=	9'-7"	
G-L=	12'-10"	
G-M=	12'-10"	
G-N=	18'-2"	
H-I=	7'-0"	
H-J=	4'-1"	
H-K=	7'-1"	
H-L=	17'-2"	
H-M=	14'-3"	
H-N=	16'-1"	

RADI MEASUREMENTS		
C=	4'-0"	r
D=	4'-0"	r
E=	8'-0"	r
F=	4'-0"	r
G=	8'-0"	r
H=	11'-0"	r
I=	4'-0"	r
J=	8'-0"	r
K=	4'-0"	r
L=	4'-10"	r
M=	4'-10"	r
N=	8'-10"	r

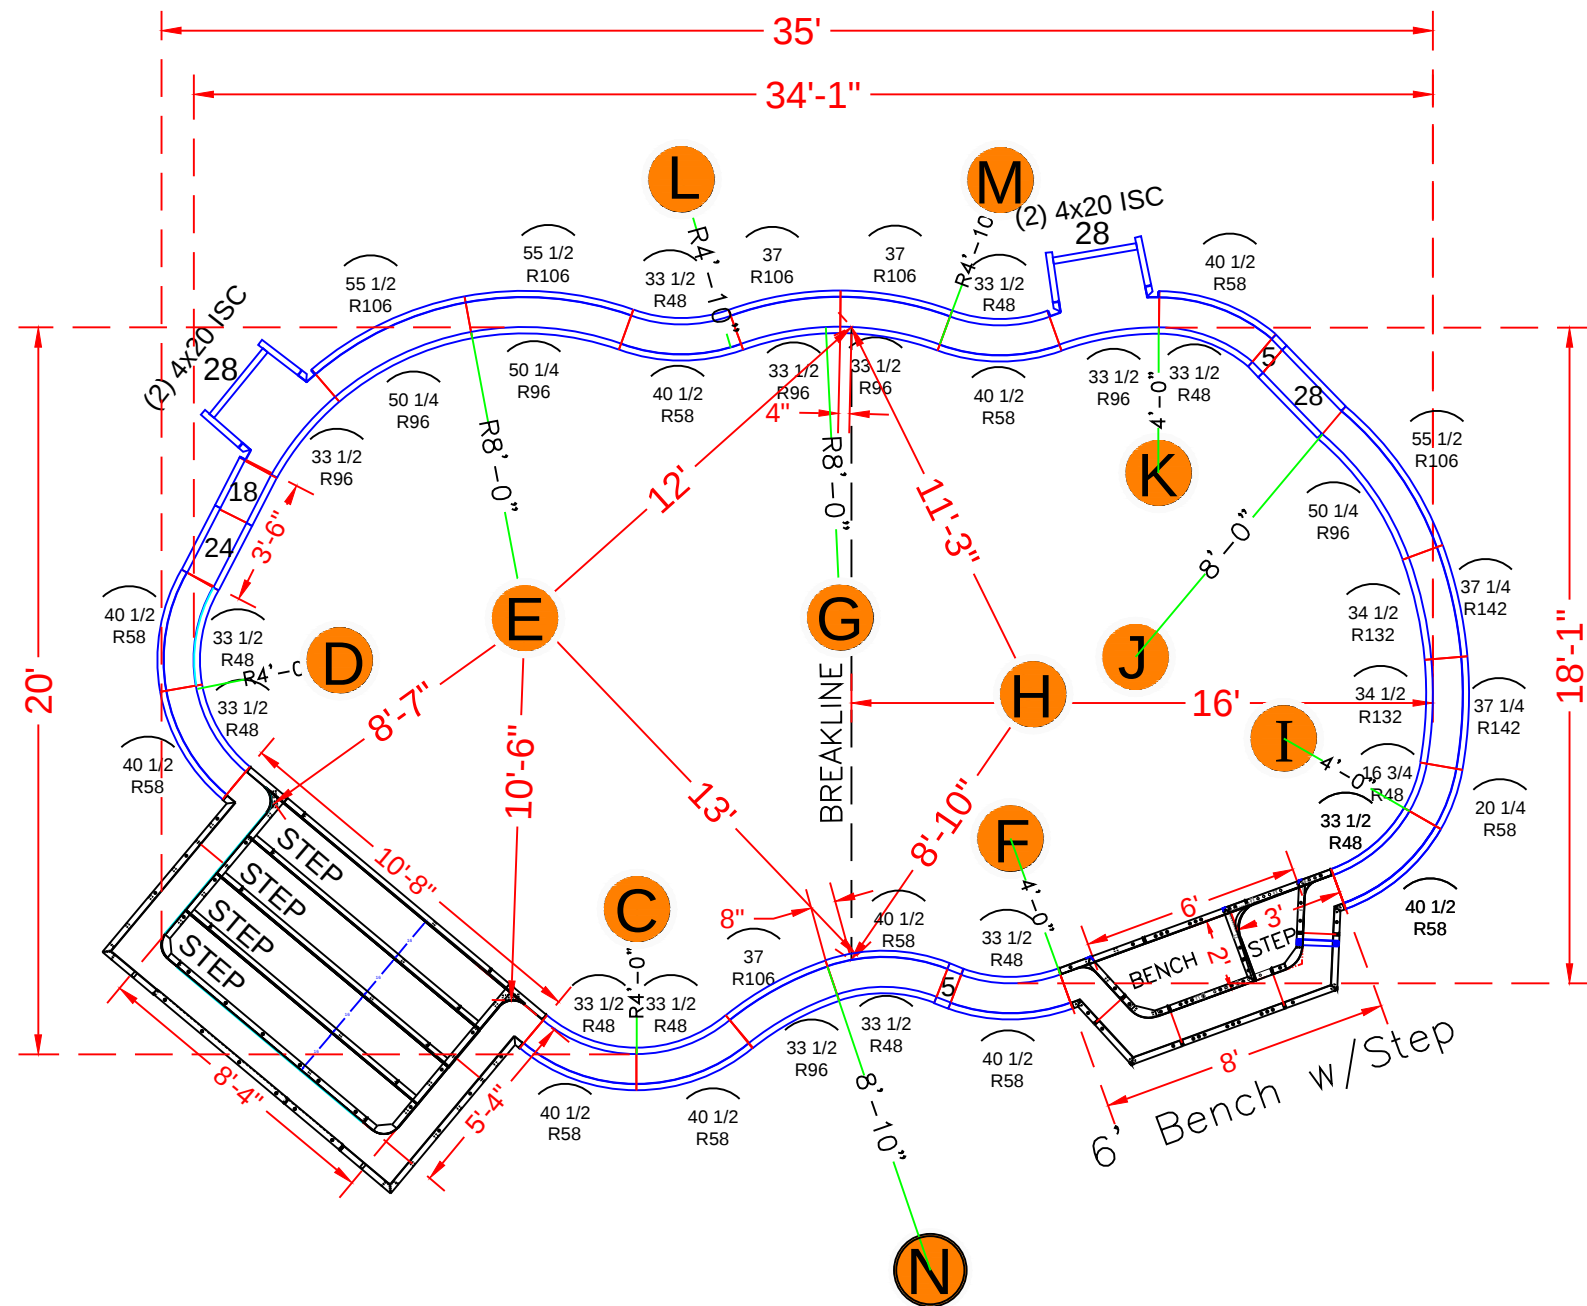




NOTE: SEE CONSTRUCTION PLANS FOR POOL LOCATION AND A-B POINTS

POOL PANEL DESCRIPTIONS		
	QTY.	DESCRIPTION
See Detail Page {	1	8'-4" x 5'-4" x 48" Step Assembly w/ 6" Radius
	1	6' Bench Assembly with Step
Skimmer Sides {		
		Hinges
	4	4" x 20" x 48" Adj Offset Hinged ISC (Pilaster)
		Straight Panels
	4	5" x 48" Panel
	2	18" x 48" Panel
	2	24" x 48" Panel
	4	28" x 48" Panel
		Radius Panels
	1	16 3/4" x 48" - 48" Radius Panel
	1	20 1/4" x 48" - 58" Radius Panel
	10	33 1/2" x 48" 48" Radius Panel
10	40 1/2" x 48" 58" Radius Panel	
5	33 1/2" x 48" 96" Radius Panel	
3	37" x 48" 106" Radius Panel	
3	50 1/4" x 48" 96" Radius OS Panel	
3	55 1/2" x 48" 106" Radius IS Panel	
2	34 1/2" x 48" - 132" Radius Panel	
2	37 1/4" x 48" - 142" Radius Panel	

MACCRI - 29 Jerrys Drive
18'-1" x 20' x 34'-1" - Concrete / Vinyl - Aspen
w/ Exterior Vinyl Covered Entry Step &
Exterior Deep End Bench & Step Out
Pool Perimeter: 101 Ln. Ft.
Pool Area: 579 Sq.Ft.
Approximate Pool Gallons: 16,503 Gallons
Concrete Yards
- Pool Walls & Steps: 19.5 yards

PANEL LAYOUT			
JOB #: 555907			
DATE: 5-15-2023			
DRAWN BY: SA			
REVISIONS			

SEASONAL WORLD
WE BUILD BACKYARDS!

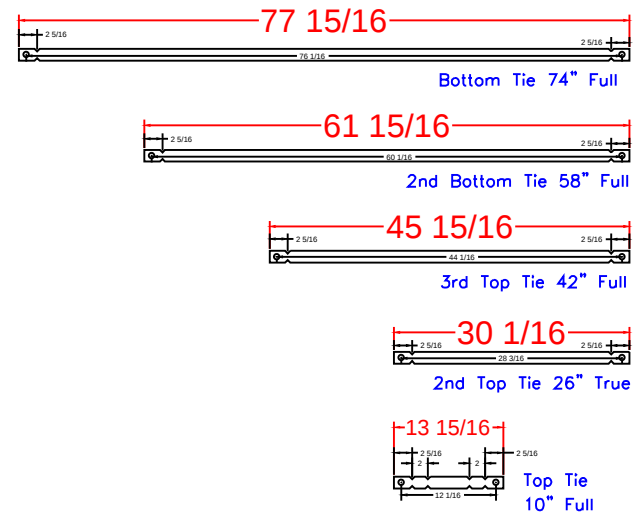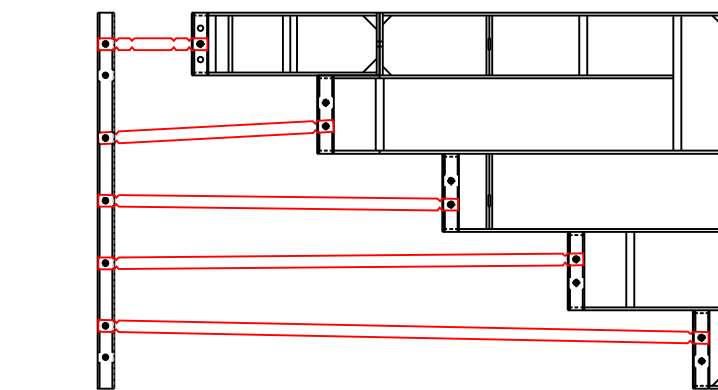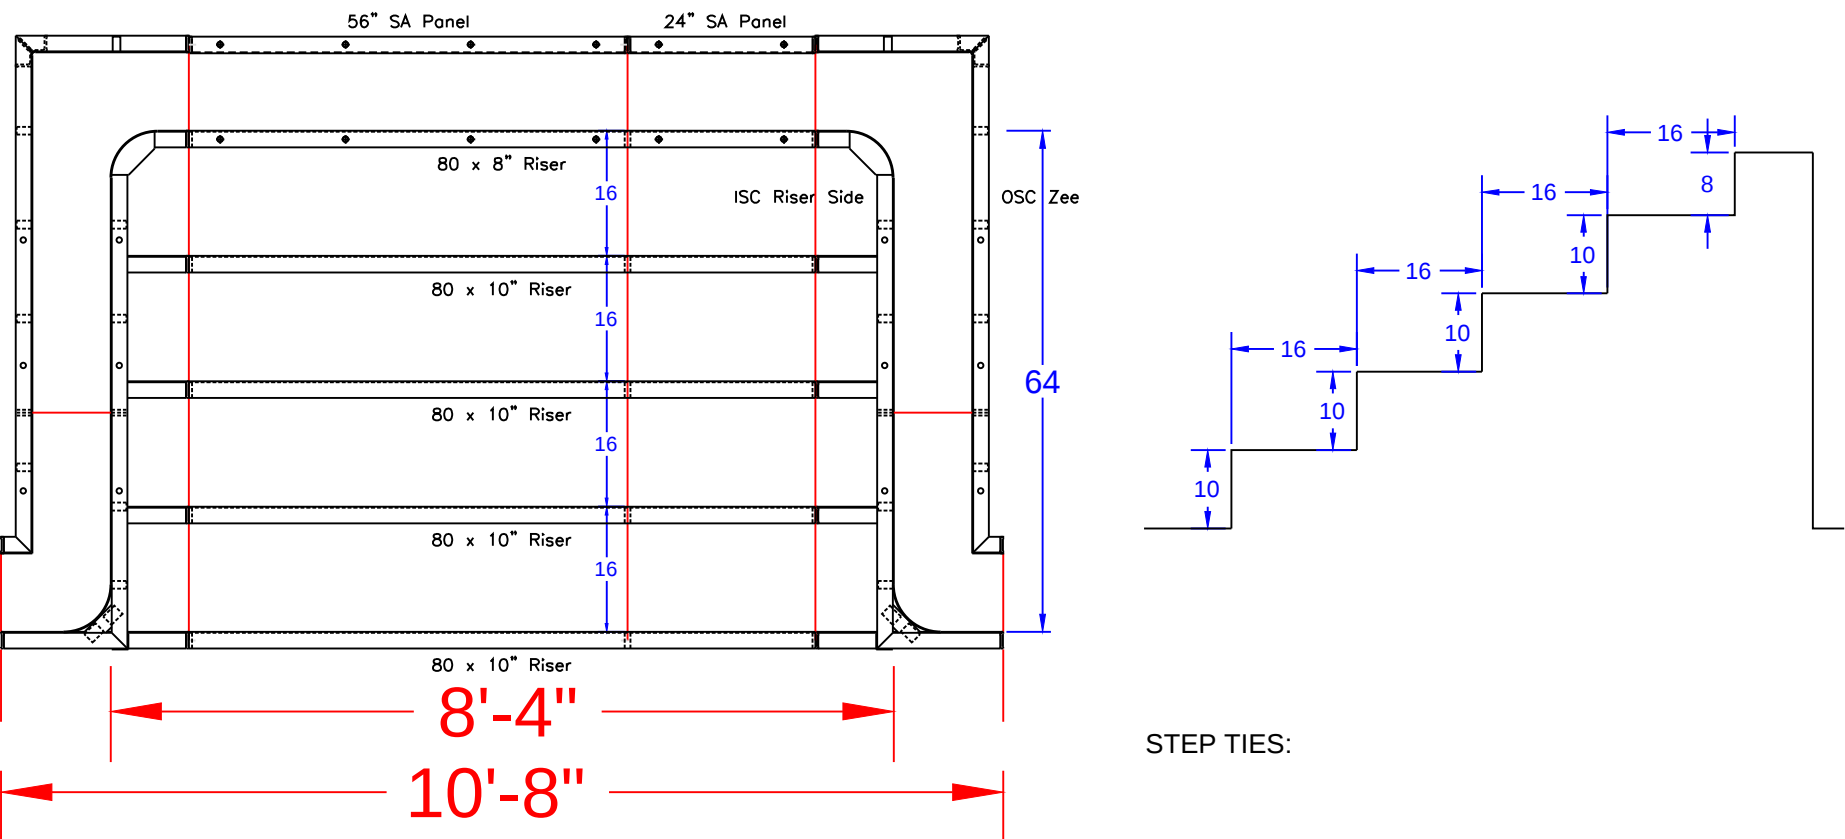

8'-4" Step
Qty(4)

Qty(2)

Qty(2)

Qty(2)

Qty(12)

STEP PANEL DESCRIPTIONS

QTY.	DESCRIPTION
4	80 x 10 Risers
1	80 x 8 Top Riser
1	24 x 48 SA Panel
1	56 x 48 SA Panel-Back Wall
2	4 x 64 x 20 x 48 OSC Zee Panel
2	10 x 64 x 14 x 48 ISC Riser Sides

8'-4" x 5'-4" Outside End Step - 6" Radius Corners



MACCRI - 29 Jerrys Drive

18'-1" x 20' x 34'-1" - Concrete / Vinyl - Aspen
w/ Exterior Vinyl Covered Entry Step &
Exterior Deep End Bench & Step Out
Pool Perimeter: 101 Ln. Ft.
Pool Area: 579 Sq.Ft.
Approximate Pool Gallons: 16,503 Gallons
Concrete Yards
- Pool Walls & Steps: 19.5 yards

STEP DETAIL			
JOB #: 555907			
DATE: 5-15-2023			
SCALE: 1' = 1/2 "			
DRAWN BY: SA			



SEASONAL WORLD
WE BUILD BACKYARDS!

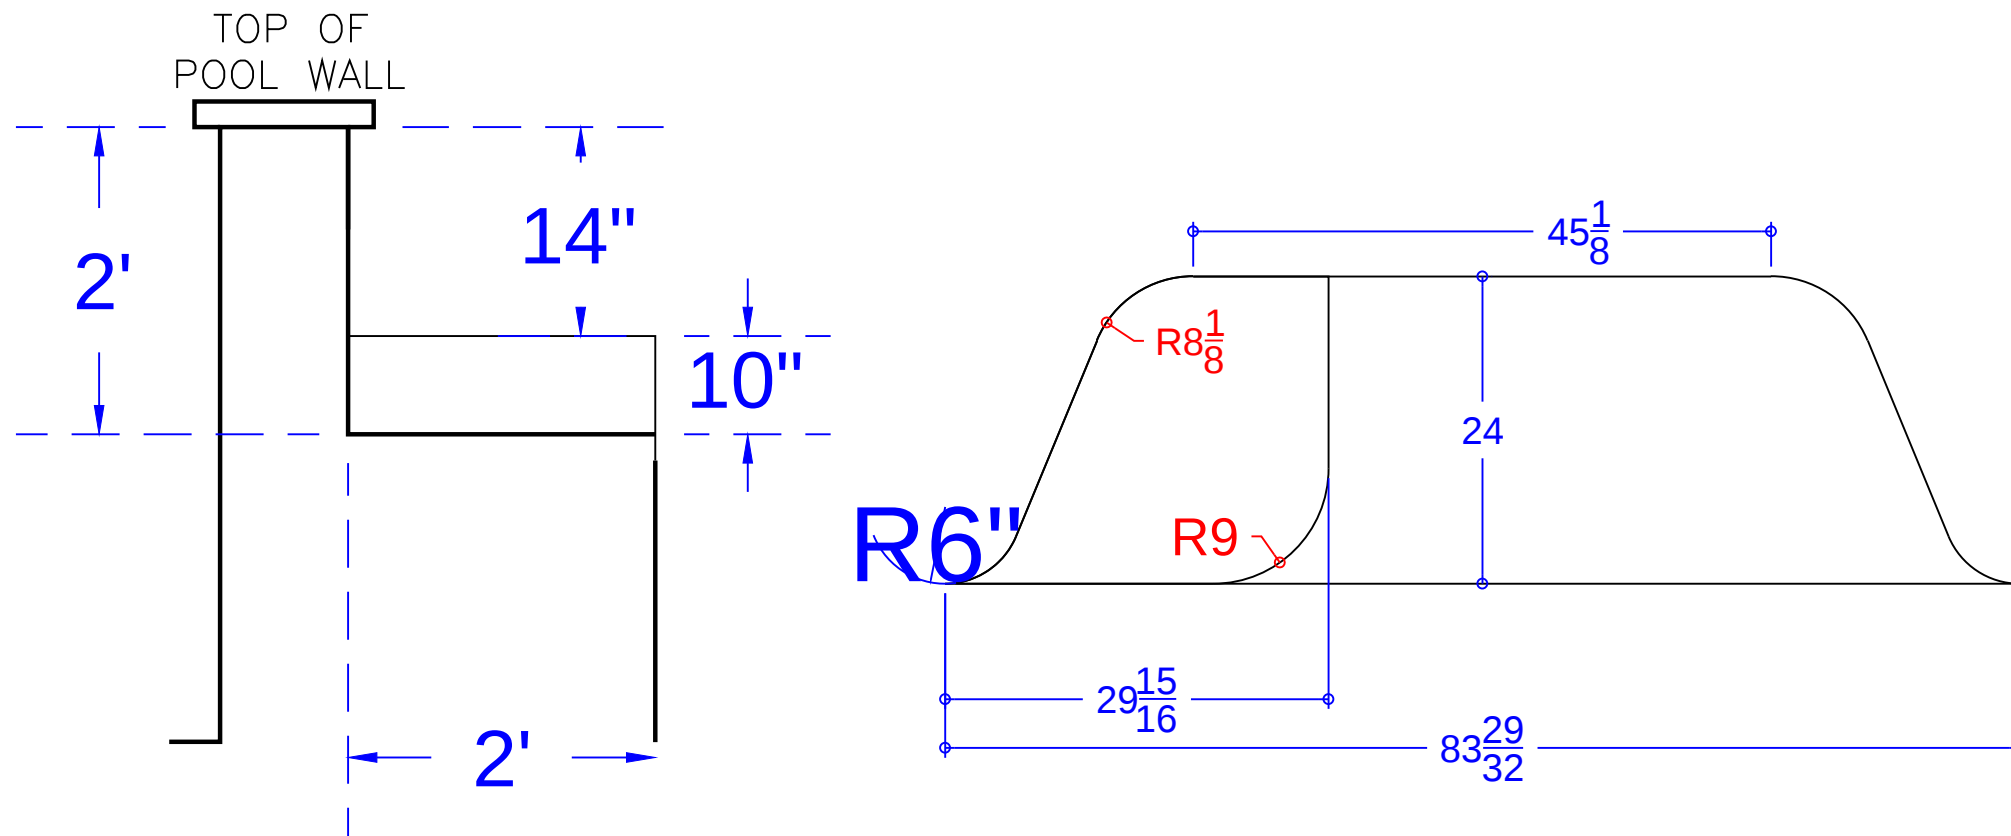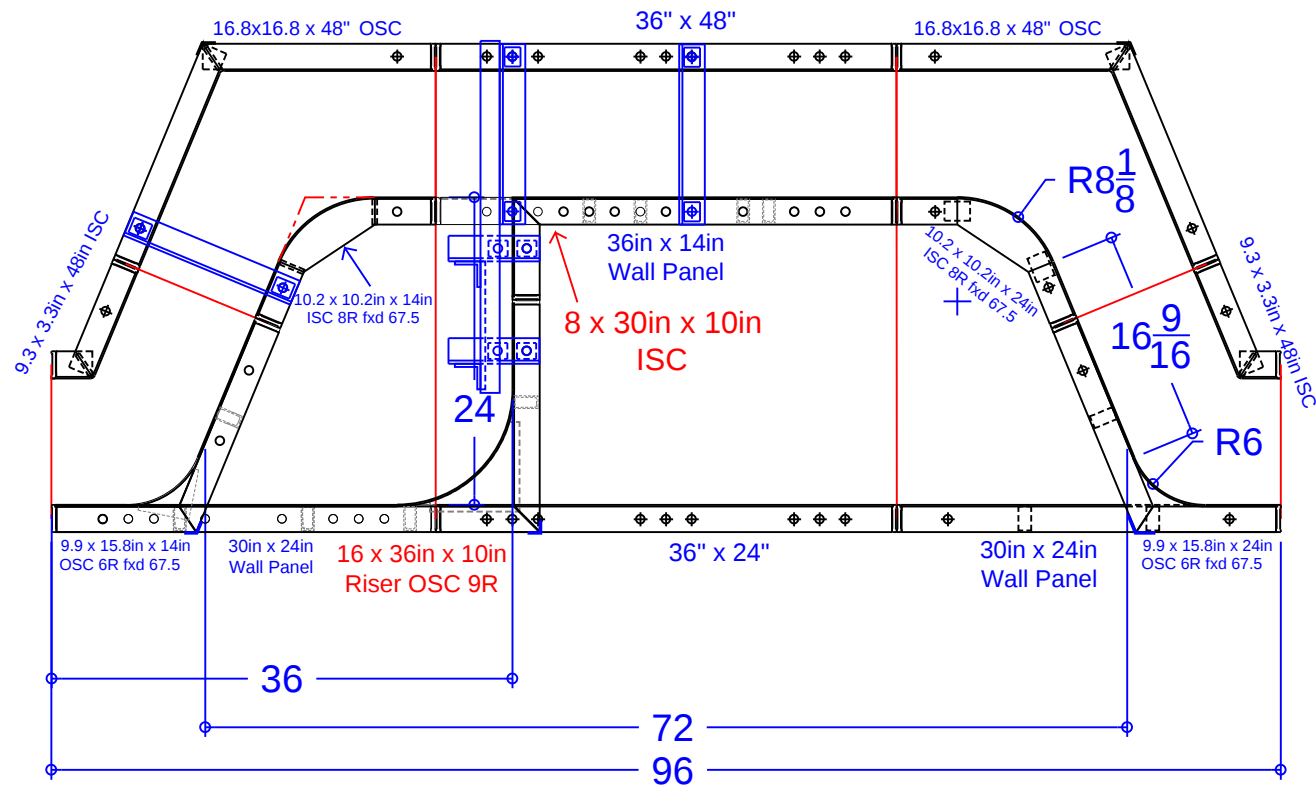

PANEL LIST - 6' STRAIGHT BENCH w/STEP

QTY.	DESCRIPTION
1	10.2 x 10.2in x 14in ISC 8R fxd 67.5°
1	10.2 x 10.2in x 24in ISC 8R fxd 67.5°
1	9.9 x 15.8in x 14in OSC 6R fxd 58.7°
1	9.9 x 15.8in x 24in OSC 6R fxd 58.7°
2	16.8 x 16.8in x 48in OSC fxd 67.5°
2	3.3 x 9.3in x 48in ISC fxd 67.5°
1	8 x 30in x 10in ISC
1	16 x 36in x 10in Riser OSC 9in Rad.
1	36in x 48in Wall Panel
1	36in x 24in Wall Panel
1	36in x 14in Wall Panel
2	30in x 24in Wall Panel
5	Parapet Bracket - 10in Wall
1	Parapet Brackets for 10.9in Step x 14
4	37 15/16" Overall -Bench Tie (A)

MACCRI - 29 Jerrys Drive

18'-1" x 20' x 34'-1" - Concrete / Vinyl - Aspen
w/ Exterior Vinyl Covered Entry Step &
Exterior Deep End Bench & Step Out
Pool Perimeter: 101 Ln. Ft.

Pool Area: 579 Sq.Ft.

Approximate Pool Gallons: 16,503 Gallons

Concrete Yards

- Pool Walls & Steps: 19.5 yards

SWIM-OUT DETAIL

JOB #: 555907
DATE: 5-15-2023
DRAWN BY: SA

