

NODE POINT MEASUREMENTS

C-D = 12'-4"
C-E = 14'-10"
C-F = 21'-1"
C-G = 25'-9"
C-H = 24'-3"
C-I = 25'-2"
C-J = 21'-2"
C-K = 12'-10"
C-L = 12'-10"

D-E = 10'-5"
D-F = 15'-0"
D-G = 17'-1"
D-H = 19'-5"
D-I = 13'-3"
D-J = 21'-4"
D-K = 19'-2"
D-L = 25'-8"

E-F = 6'-3"
E-G = 11'-4"
E-H = 9'-10"
E-I = 15'-3"
E-J = 11'-2"
E-K = 13'-0"

F-G = 6'-1"
F-H = 4'-6"
F-I = 14'-2"
F-J = 10'-9"
F-K = 17'-4"


G-H = 8'-0"
G-I = 10'-10"
G-J = 16'-4"
G-K = 23'-4"

H-I = 18'-1"
H-J = 8'-10"
H-K = 18'-0"
H-L = 6'-6"

I-J = 24'-8"
I-K = 28'-1"
J-K = 11'-1"
J-L = 9'-3"

RADI MEASUREMENTS

C = 8' RADIUS
D = 6' RADIUS
E = 8' RADIUS
F = 10' RADIUS
G = 4' RADIUS
H = 6' RADIUS
I = 6'-10" RADIUS
J = 2'-10" RADIUS
K = 4'-10" RADIUS
L = 2' RADIUS

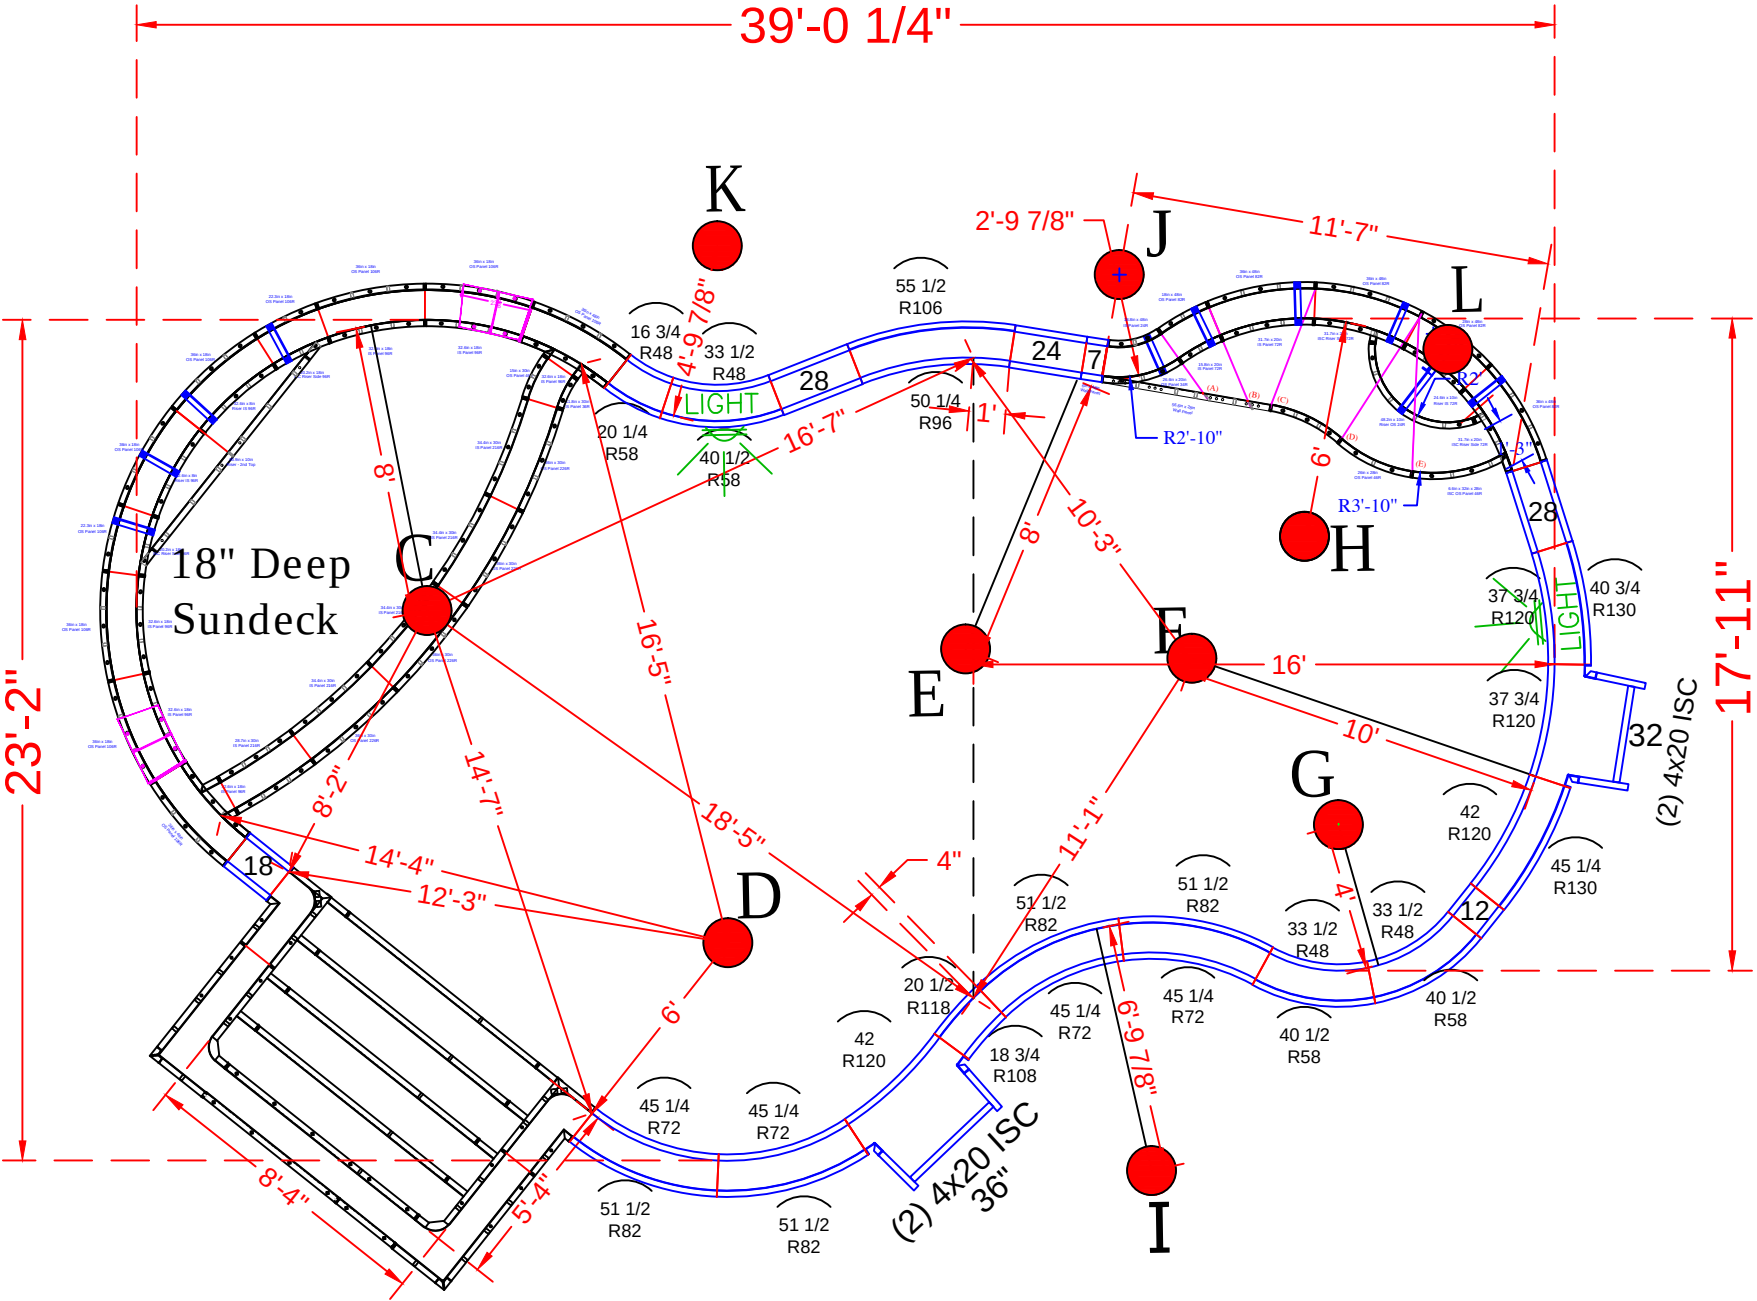

NOTE: SEE CONSTRUCTION PLAN FOR POOL AND A-B LOCATION

POOL PANEL DESCRIPTIONS

QTY.	DESCRIPTION
1	8'-4" x 5'-4" x 48" Step Assembly w/6" Radius
1	8' Radius Sundeck Assembly (Lime Green Paint)
1	11'-7" Wide Freeform Swimout (6' Radius)
4	4" x 20" x 48" Adj Offset Hinged ISC (Pilaster)
STRAIGHT PANELS	
2	7" x 48" Panel
2	12" x 48" Panel
2	18" x 48" Panel
2	24" x 48" Panel
4	28" x 48" Panel
1	32" x 48" Panel
1	36" x 48" Panel
RADIUS PANELS	
1	16 3/4" x 48" - 48" OS Radius Panel
1	20 1/4" x 48" - 58" IS Radius Panel
3	33 1/2" x 48" - 48" Radius Panel
3	40 1/2" x 48" - 58" Radius Panel
1	50 1/4" x 48" - 96" IS Radius Panel
1	55 1/2" x 48" - 106" OS Radius Panel
4	45 1/4" x 48" - 72" Radius Panel
4	51 1/2" x 48" - 82" Radius Panel
1	18 3/4" x 48" - 108" Radius Panel
1	20 1/2" x 48" - 118" Radius Panel
2	37 3/4" x 48" 120" Radius OS Panel
1	40 3/4" x 48" 130" Radius IS Panel
2	42" x 48" - 120" Radius Panel
1	45 1/4" x 48" - 130" Radius Panel

See Detail Page {
See Detail Page {
See Detail Page {
Skimmer Sides {

Skimmers {

MARKOVICH - 18 Fern Drive

17'-11" x 23'-2" x 39'-1" - Concrete Wall - Aspen
w/ Exterior Vinyl Covered Step, Radius Side
Sun Deck and Freeform Bench & Step Out
Pool Perimeter = 114 Ln. Ft.
Pool Area = 679 Sq. Ft.
Approximate Pool Gallons: 16,770 Gallons



Concrete Yards
- Pool Walls & Steps: 22 yards

PANEL LAYOUT


JOB #: 555591
DATE: 1-10-2022
SCALE: 1' = 1/5"
DRAWN BY: SA

REVISIONS			



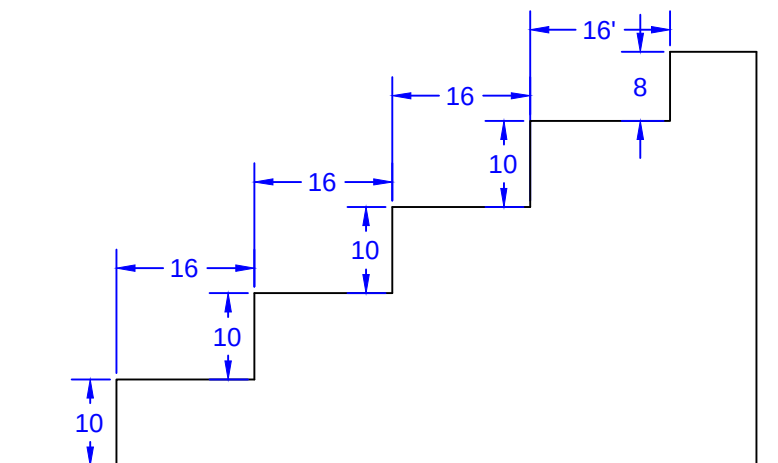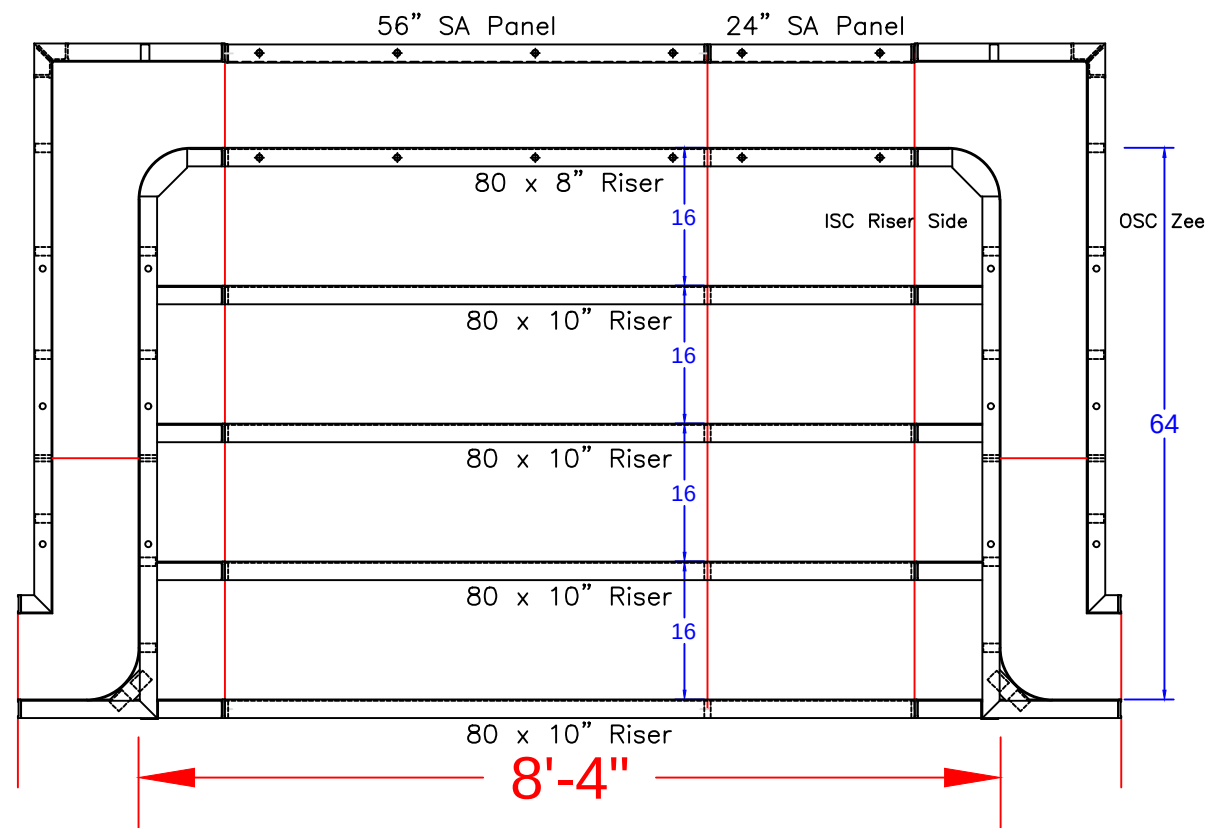

STEP TIES:

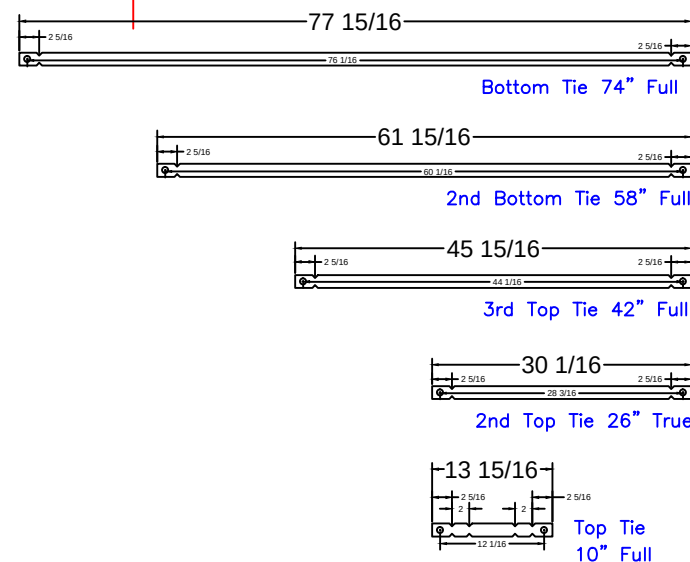

8'-4" Step
Qty(4)
Qty(2)
Qty(2)
Qty(2)
Qty(12)

8'-4" Side Step - 6" Radius Corners

STEP PANEL DESCRIPTIONS

QTY.	DESCRIPTION
4	80 x 10 Risers
1	80 x 8 Top Riser
1	24 x 48 SA Panel
1	56 x 48 SA Panel-Back Wall
2	4 x 64 x 20 x 48 OSC Zee Panel
2	10 x 64 x 14 x 48 ISC Riser Sides

MARKOVICH - 18 Fern Drive

17'-11" x 23'-2" x 39'-1" - Concrete Wall - Aspen
w/ Exterior Vinyl Covered Step, Radius Side
Sun Deck and Freeform Bench & Step Out
Pool Perimeter = 114 Ln. Ft.
Pool Area = 679 Sq. Ft.
Approximate Pool Gallons: 16,770 Gallons

Concrete Yards


- Pool Walls & Steps: 22 yards

STEP DETAIL


JOB #: 555591
DATE: 1-10-2022
DRAWN BY: SA
SCALE: 1' = 1/8 "



SEASONAL WORLD
WE BUILD BACKYARDS!

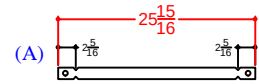

Qty (1) - 21 7/8" Wall Tie - 2nd Top Rise
1/4" BB

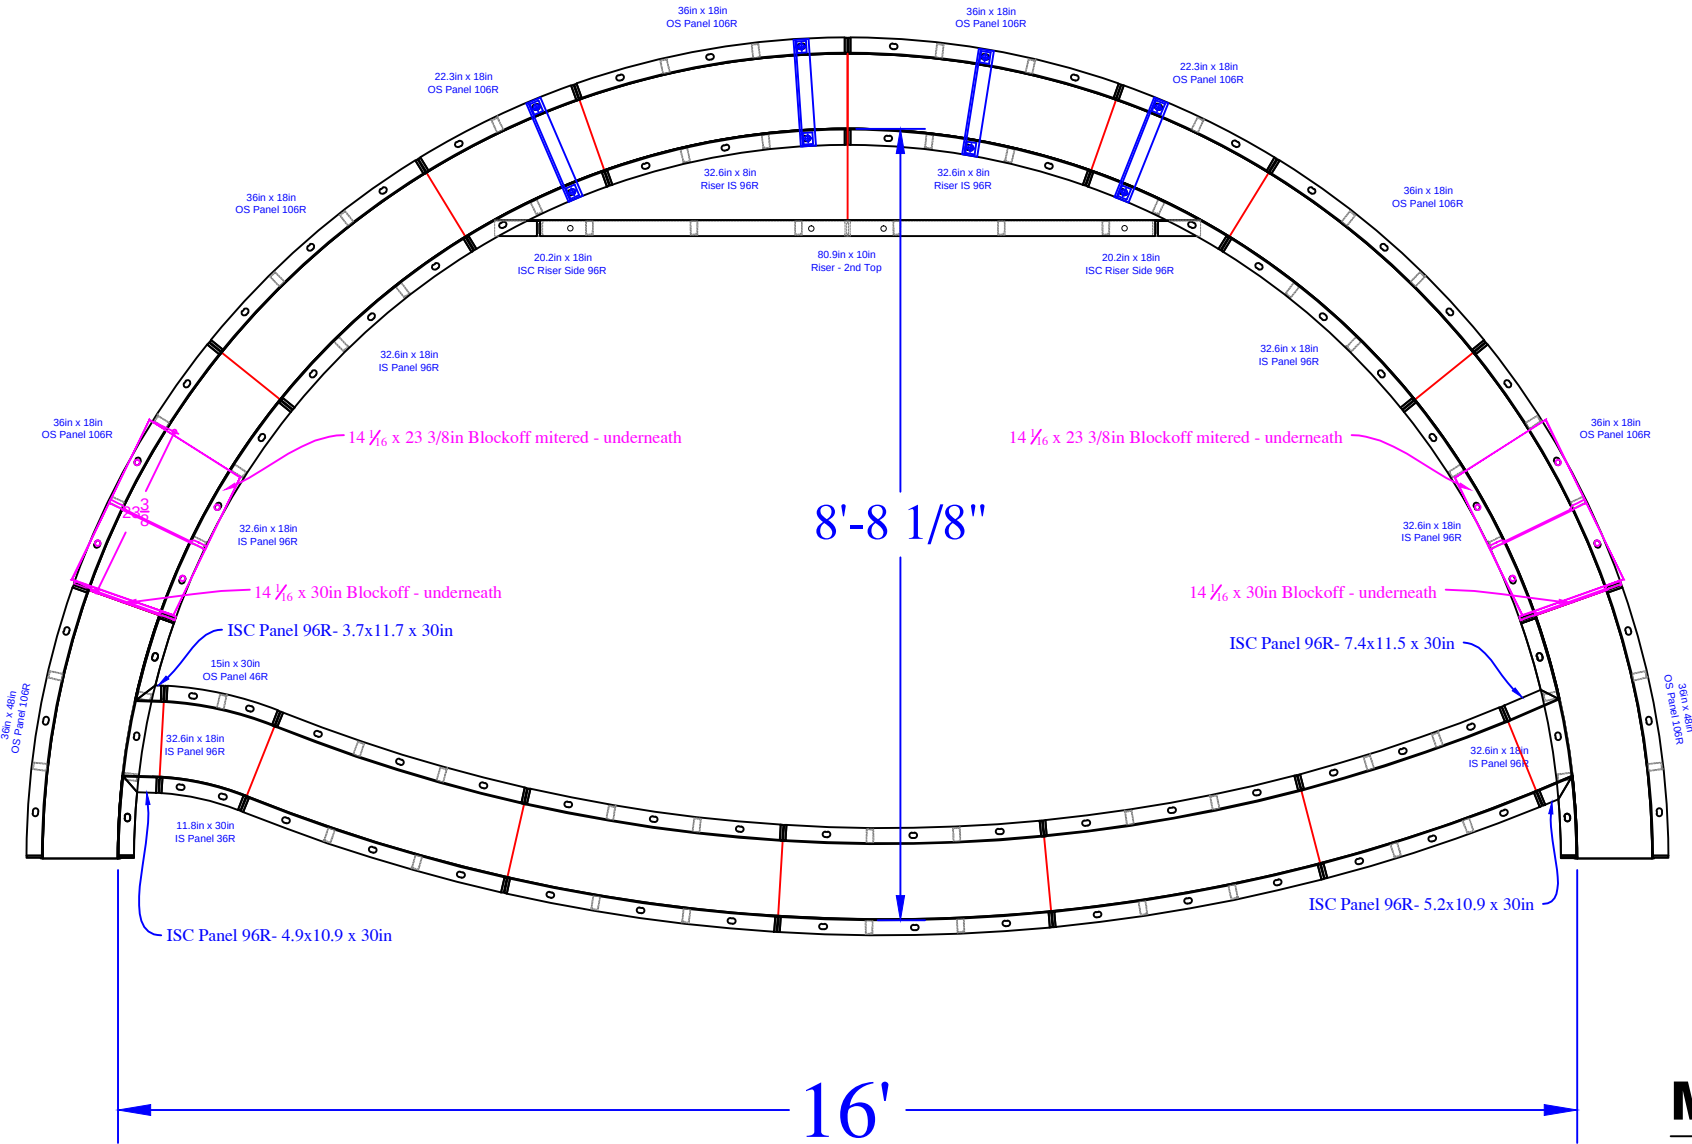


QTY	DESCRIPTION
2	36in x 48in OS Panel 106R
1	30in x 30in OS Panel 226R
4	36in x 30in OS Panel 226R
1	28.7in x 30in IS Panel 216R
4	34.4in x 30in IS Panel 216R
1	15in x 30in OS Panel 46R
1	11.8in x 30in IS Panel 36R
2	22.3in x 18in OS Panel 106R
6	36in x 18in OS Panel 106R
6	32.6in x 18in IS Panel 96R
1	4.9in x 10.9in x 30in ISC Panel 96R
1	5.2in x 10.9in x 30in ISC Panel 96R
1	7.4in x 11.5in x 30in ISC Panel 96R
1	3.7in x 11.7in x 30in ISC Panel 96R
2	32.6in x 8in Riser IS 96R - Top Upper
2	20.2in x 18in ISC Riser Side 96R
1	80.9in x 10in Riser - Bottom Upper
2	14 1/6in x 23.3in Blockoff mitered
2	14 1/6in x 30in Blockoff
4	Parapet Brackets - 10in Wall
1	22" Full Wall Tie "A" - 2nd Top Rise

MARKOVICH - 18 Fern Drive

17'-11" x 23'-2" x 39'-1" - Concrete Wall - Aspen
w/ Exterior Vinyl Covered Step, Radius Side
Sun Deck and Freeform Bench & Step Out
Pool Perimeter = 114 Ln. Ft.
Pool Area = 679 Sq. Ft.
Approximate Pool Gallons: 16,770 Gallons

REVISION/NOTES		SEASONAL WORLD		SUNDECK DETAIL	Concrete Yards - Pool Walls & Steps: 22 yards	JOB#: 555591
		DWG BY: DWGBY: SA	SCALE:			
		DATE: 1-10-22	PAGE:			

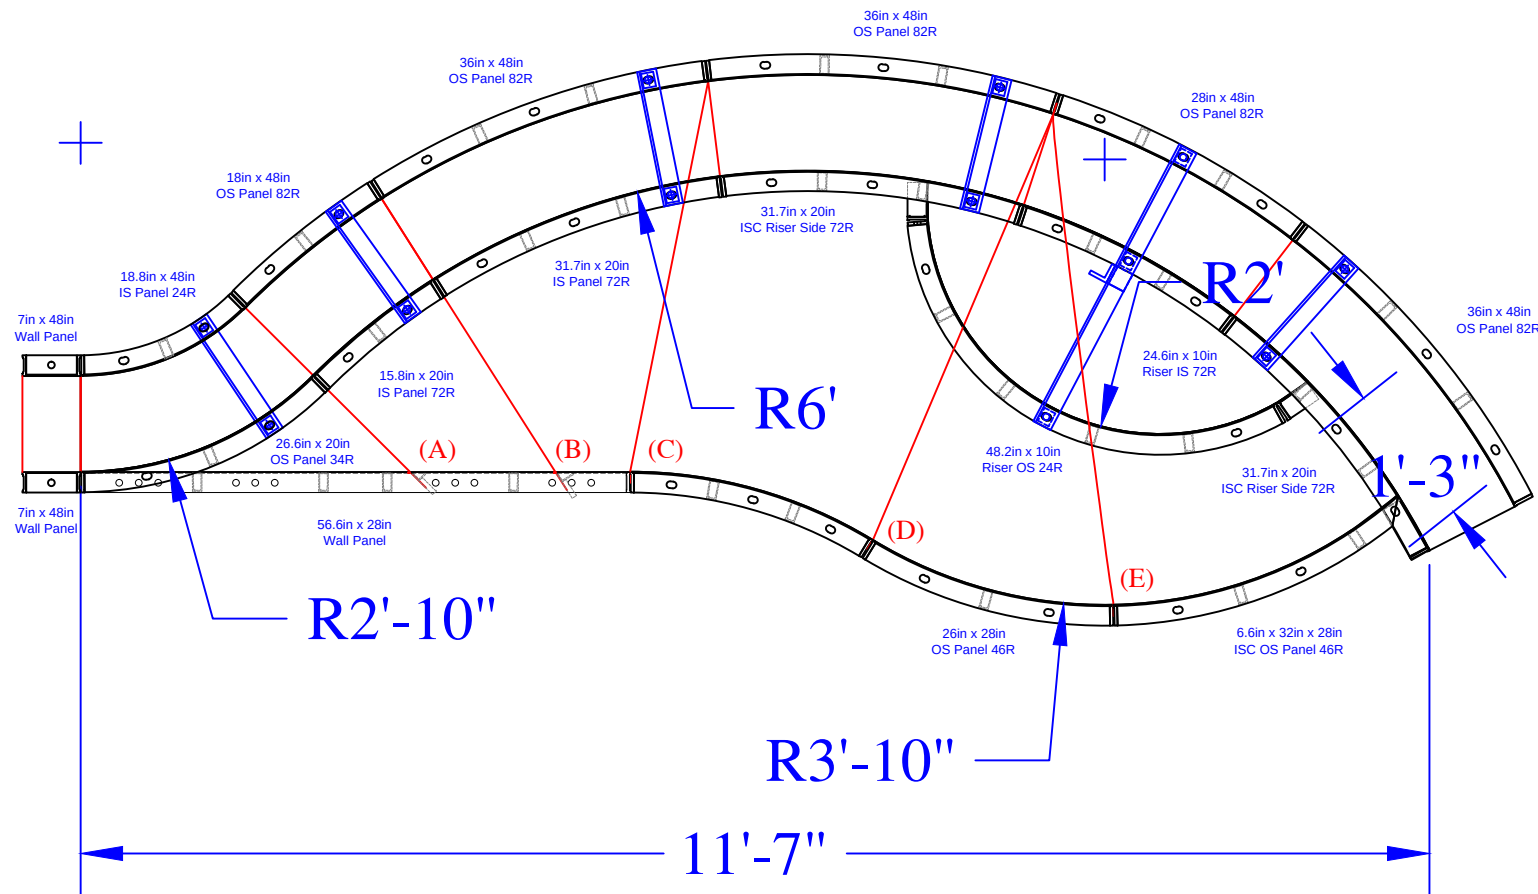

MARKOVICH - 18 Fern Drive


17'-11" x 23'-2" x 39'-1" - Concrete Wall - Aspen
w/ Exterior Vinyl Covered Step, Radius Side
Sun Deck and Freeform Bench & Step Out
Pool Perimeter = 114 Ln. Ft.

Pool Area = 679 Sq. Ft.

Approximate Pool Gallons: 16,770 Gallons

Concrete Yards

- Pool Walls & Steps: 22 yards

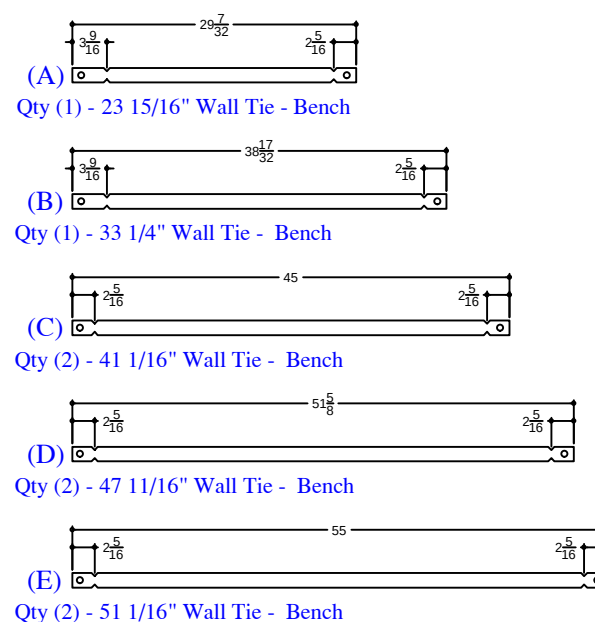

SWIM-OUT

DATE:

Job # 2022-5691

DRAWN BY: SA



SEASONAL WORLD
WE BUILD BACKYARDS!

SWIMOUT PANELS (Dark Green)

QTY	DESCRIPTION
2	6in x 48in Straight Wall Panel
1	18in x 48in OS Panel 82R
1	28in x 48in OS Panel 82R
3	36in x 48in OS Panel 82R
1	18.8in x 48in IS Panel 24R
1	56.6in x 28in Wall Panel
1	26.3in x 28in IS Panel 48R
1	26in x 28in OS Panel 46R
1	15.8in x 20in IS Panel 72R
1	31.7in x 20in IS Panel 72R
1	26.6in x 20in OS Panel 34R
1	6.6 x 32in x 28in ISC OS Panel 46R
1	24.6in x 10in Riser IS 72R - Top
2	31.7in x 20in 4in ISC Riser Side 72R
1	48.2in x 10in Riser OS 24R - Bottom
5	Parapet Brackets for 10in Wall
1	Parapet Brackets for 18in Step
1	23 15/16" Wall Tie "A"- Bench
1	33 1/4" Wall Tie "B"- Bench
2	41 1/16" Wall Tie "C"- Bench
2	47 11/16" Wall Tie "D"- Bench
2	51 1/16" Wall Tie "E"- Bench