
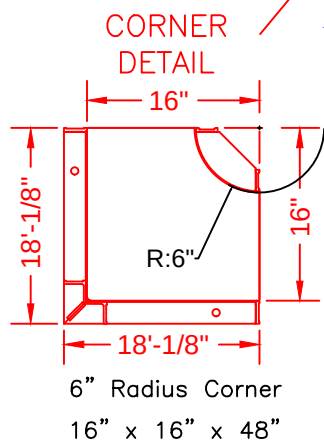


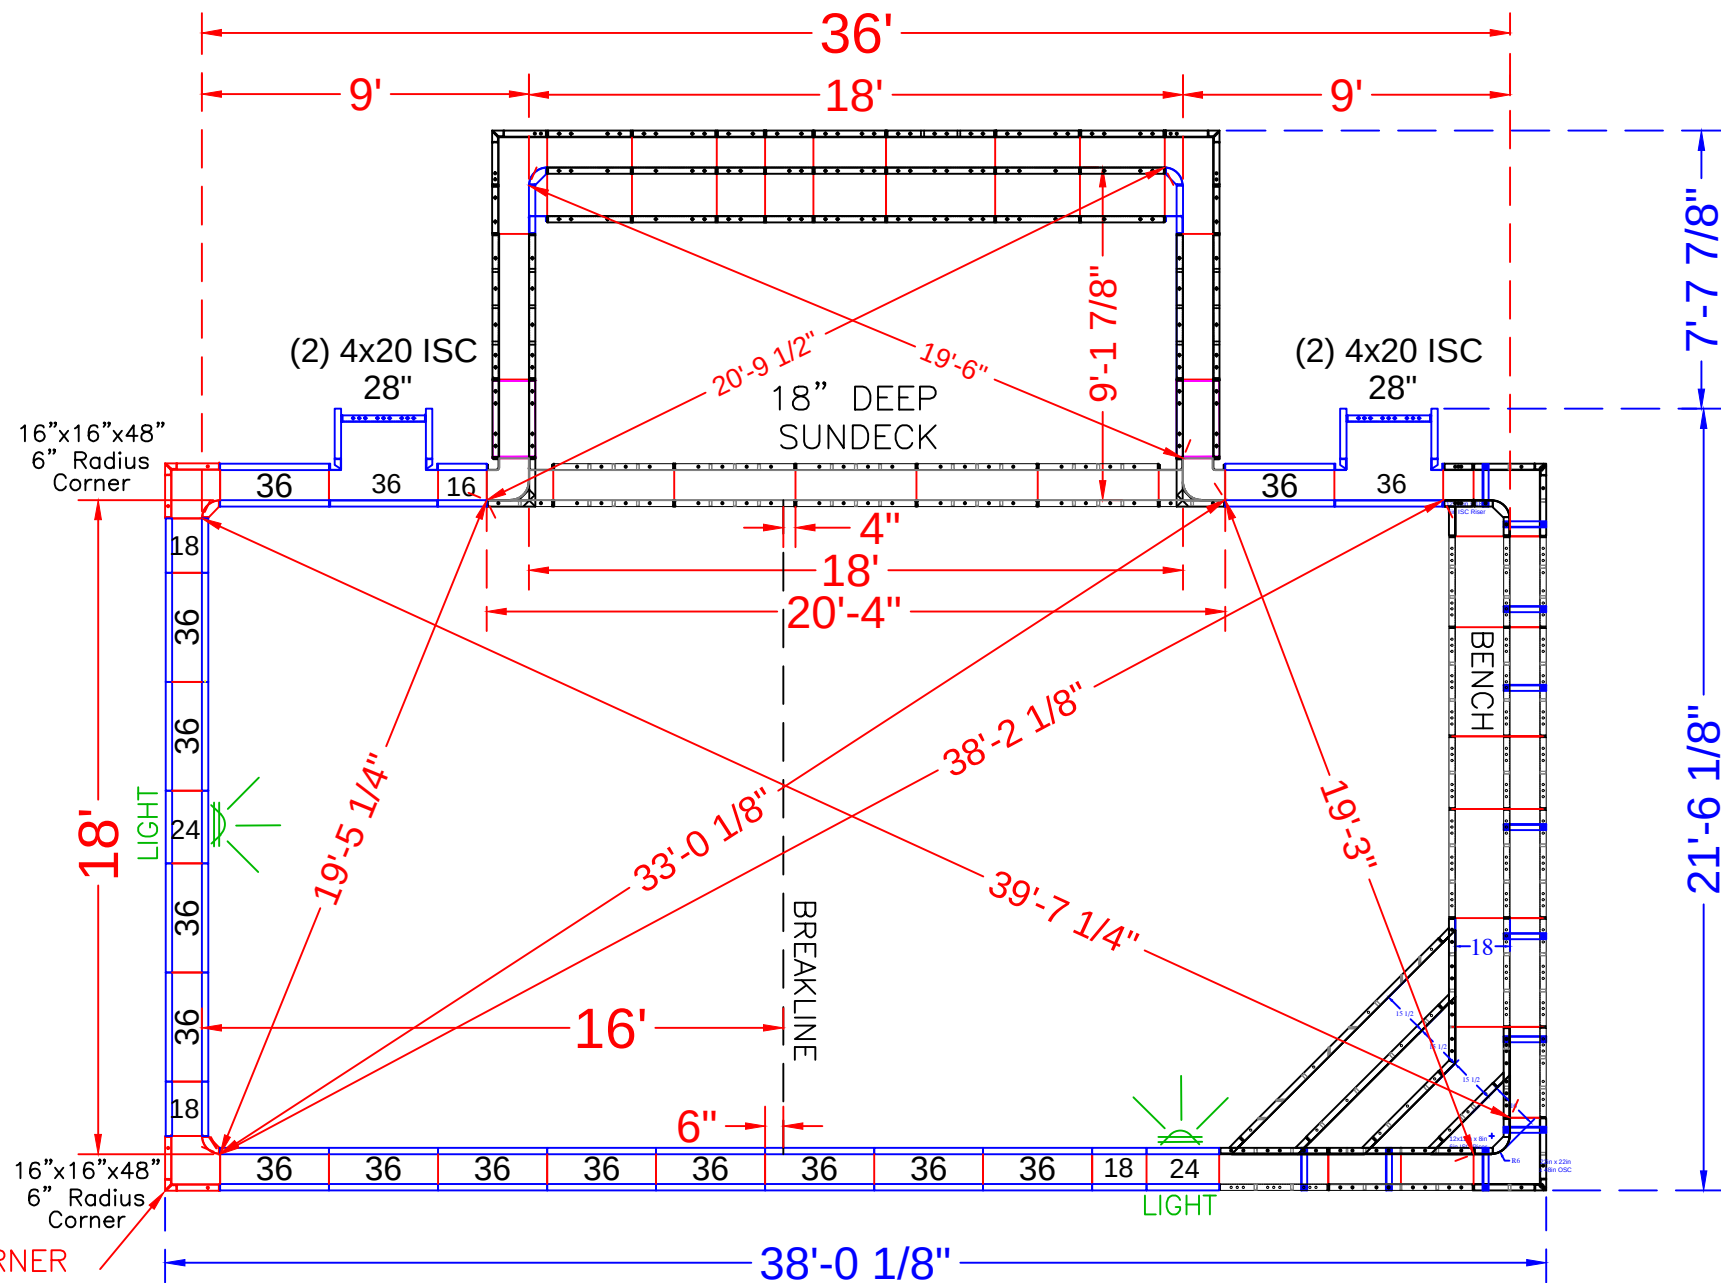

NOTE: SEE CONSTRUCTION PLANS FOR POOL LOCATION

POOL PANEL DESCRIPTIONS

QTY.	DESCRIPTION
1	18' Wide Custom Rectangle Sundek Assembly
1	Corner Step w/ End Bench (Pink Panels)
	CORNERS & HINGES
2	16" x 16" x 48 w/ Outside Corner-SA (6" Radius)
4	4" x 20" x 48" Adj Offset Hinged ISC (Pilaster)
	STRAIGHT PANELS
2	16" x 48" Panel
6	18" x 48" Panel
4	24" x 48" Panel
2	28" x 48" Panel
30	36" x 48" Panel

MIRZA - 5 Sanibel Court

18' x 36' - Concrete / Vinyl - Rectangle
w/ Inside Corner Entry Step & Bench Combo
& Side Sun Deck
Pool Perimeter: 125 Ln. Ft.
Pool Area: 813 Sq. Ft.
Approximate Pool Gallons: 20,664 Gallons


Concrete Yards
- Pool Walls & Steps: 22 yards

PANEL LAYOUT


JOB #: 555713
DATE: 10-20-2022
DRAWN BY: SA

REVISIONS




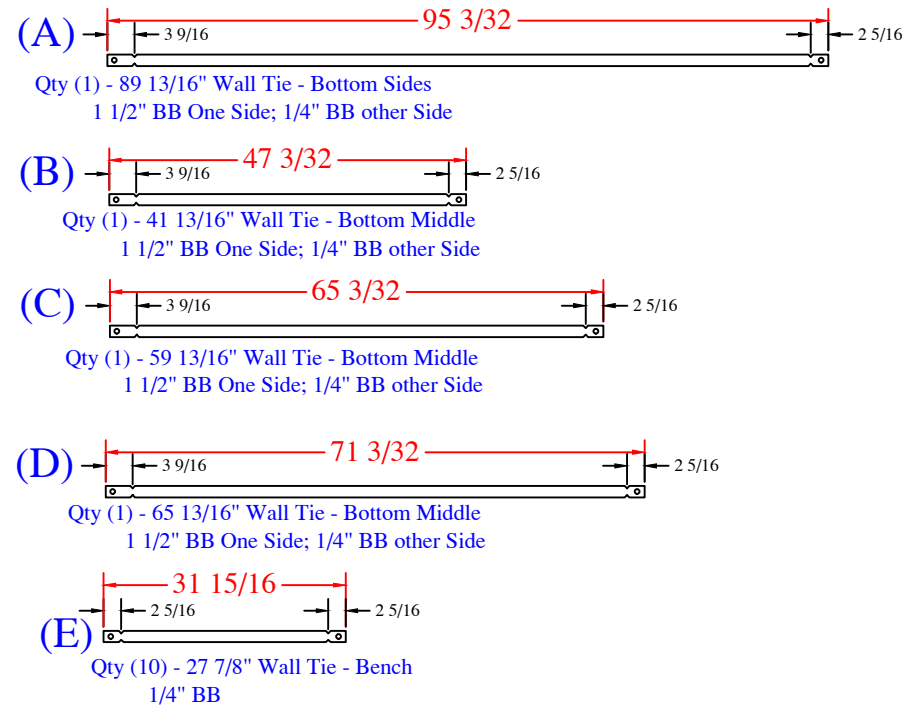

QTY	DESCRIPTION	QTY	DESCRIPTION
1	12x12in x 18in 6R ISC	1	10in x 48in Wall Panel
2	22in x 22in OSC x 48in	1	24in x 48in Wall Panel
1	12x12in x 8in 6R ISC Riser - Top	2	30in x 48in Wall Panel
1	48in x 28in 6in ISC Riser Side	4	36in x 48in Wall Panel
1	36in x 48in 6in ISC Riser Side	1	48in x 48in Wall Panel
1	47.9in x 30in 6in ISC Riser Side		
1	30in x 18in 6in ISC Riser Side	1	30in x 30in Wall Panel
1	10in x 48in 12in ISC Riser Side	2	36in x 30in Wall Panel
1	24.9in x 10in - 2nd Top	1	24in x 30in Wall Panel
1	30.5in x 10in - 3rd Top		
1	61.5in x 10in - 2nd Bottom	1	30in x 18in Wall Panel
1	92.5in x 10in - Bottom	3	36in x 18in Wall Panel
		1	24in x 18in Wall Panel
		12	Parapet Brackets - 10in Wall
		1	Parapet Brackets - 62.5in Wall
		1	89 13/16" Wall Tie "A" - Bottom Sides
		1	41 13/16" Wall Tie "B" - Bottom Middle
		1	59 13/16" Wall Tie "C" - Bottom Middle
		1	65 13/16" Wall Tie "D" - Bottom Middle
		11	28" Full Wall Tie "E" - Bench

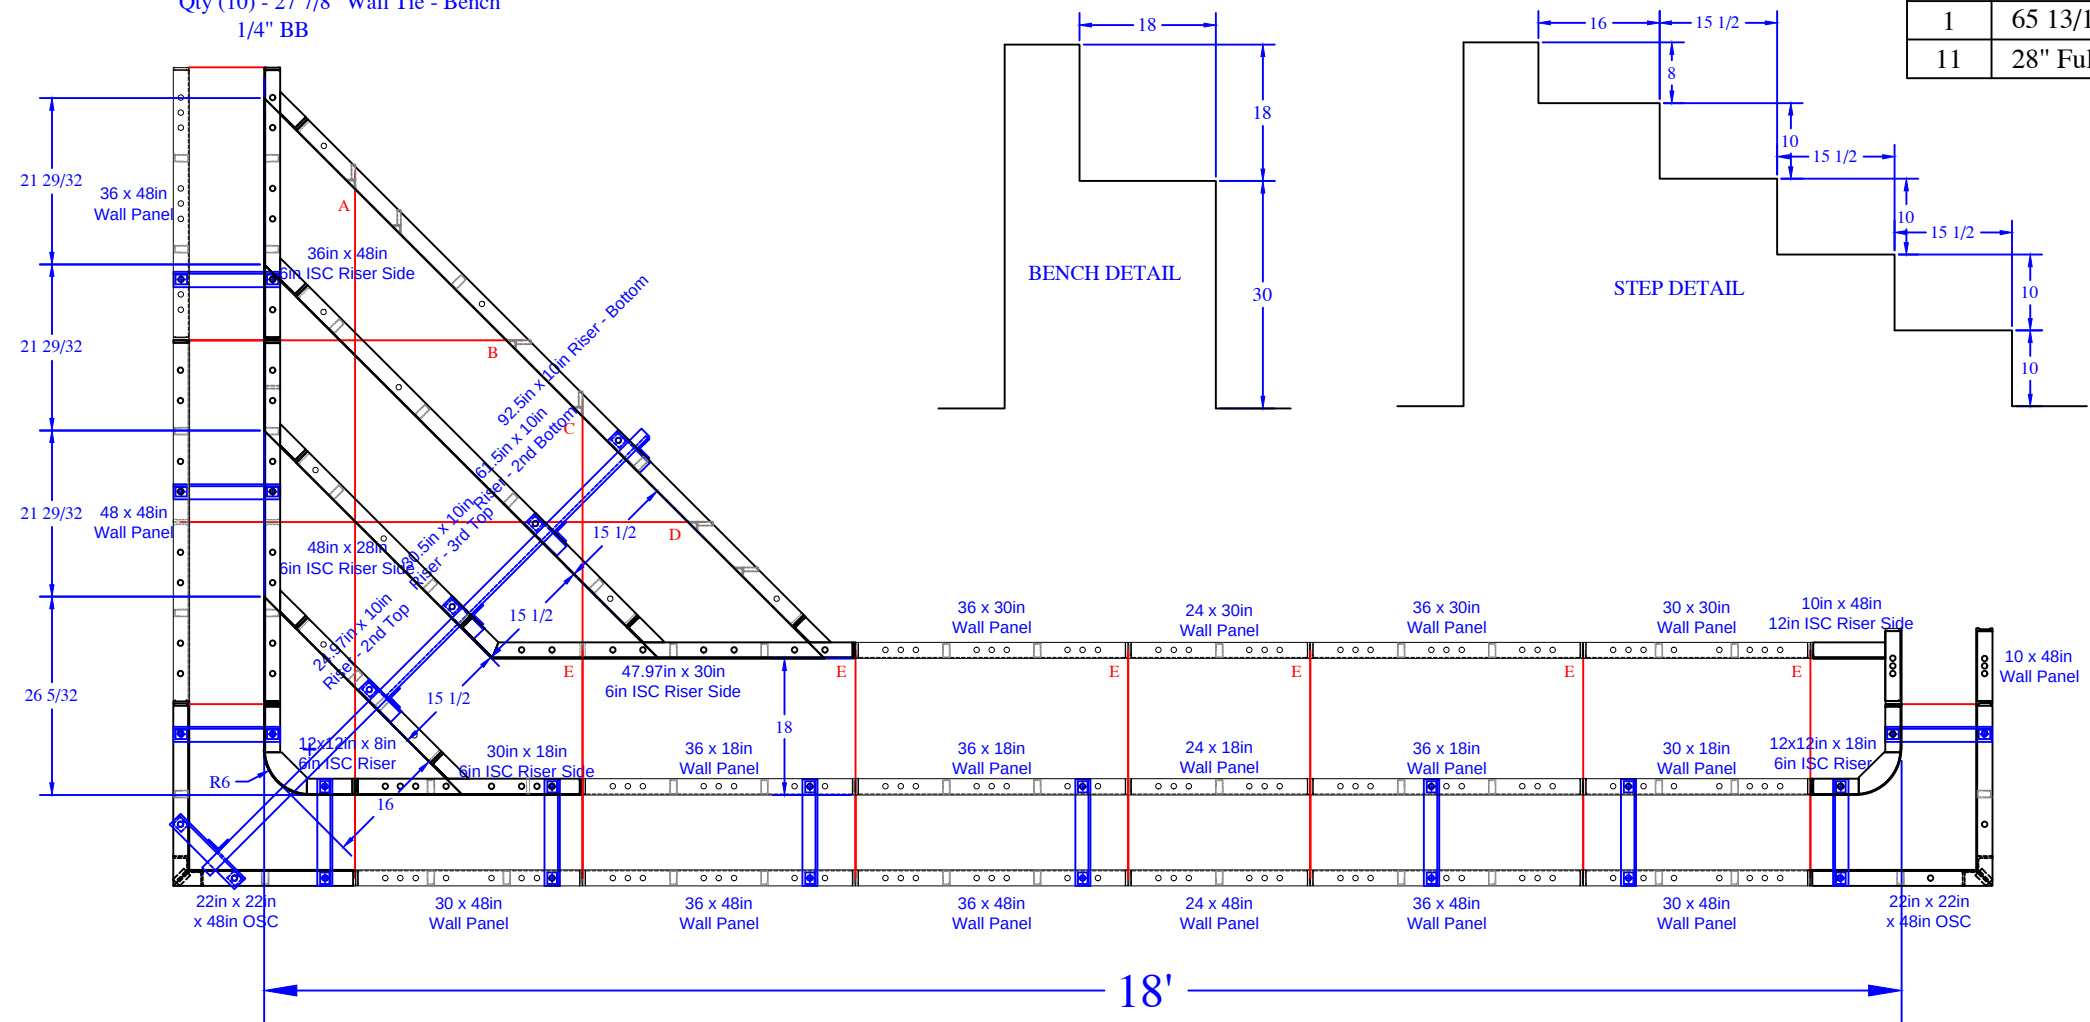

REVISION/ NOTES	SEASONAL WORLD	Concrete Yards	MIRZA - 5 Sanibel Court
	DWG BY: SA	- Pool Walls & Steps: 22 yards	STEP DETAIL
	DATE: 10.20.22	SCALE:	
		PAGE: 1 of 1	

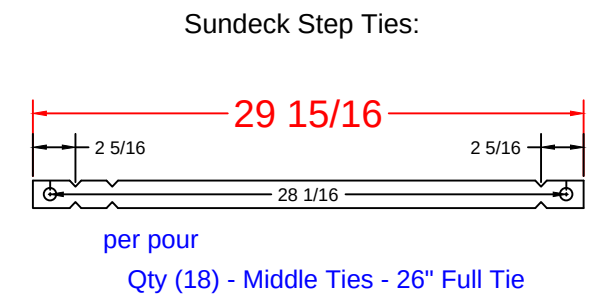

- Pool Walls & Steps: 22 yards

print #	print #	QTY.	DESCRIPTION
RESSD 7.04	ESSD 3.48	4	48 x 18in Wall Panel
	ESSD 3.36	1	36 x 18in Wall Panel
RESSD 7.07	ESSD 3.28	4	28 x 18in Wall Panel
RESSD 7.06	ESSD 3.26	4	26 x 18in Wall Panel
	ESSD 3.24	1	24 x 18in Wall Panel
	ESSD 3.16	4	16 x 18in Wall Panel
*from Radius Sundeck Assembly		10	40 x 30in Wall Panel
*from Radius Sundeck Assembly		2	8 x 4 ISC x 30
*from Radius Sundeck Assembly		2	4 x 4 ISC x 48
*from Radius Sundeck Assembly		2	14 x14 OSC 6" Rad. x 18
*from Radius Sundeck Assembly		2	22 x 30 Wall Panel SA

SUN DECK DETAIL			
JOB #: 555713			
DATE: 10-20-2022			
DRAWN BY: SA			

