

NODE POINT MEASUREMENTS

C-D=	12'-4"	G-H=	8'-3"
C-E=	14'-10"	G-I=	10'-10"
C-F=	21'-1"	G-J=	16'-7"
C-G=	25'-9"	G-K=	23'-4"
C-H=	24'-0"	G-L=	13'-10"
C-I=	25'-2"		
C-J=	20'-10"	H-I=	18'-2"
C-K=	12'-10"	H-J=	8'-10"
C-L=	28'-4"	H-K=	17'-8"
		H-L=	6'-5"

D-E=	10'-5"		
D-F=	15'-0"	I-J=	24'-10"
D-G=	17'-1"	I-K=	28'-1"
D-H=	19'-5"	I-L=	24'-3"
D-I=	13'-3"		
D-J=	21'-2"	J-K=	10'-7"
D-K=	19'-4"	J-L=	8'-10"
D-L=	25'-5"		

E-F=	6'-3"	K-L=	19'-5"
------	-------	------	--------

E-G=	11'-4"		
------	--------	--	--

E-H=	9'-8"		
------	-------	--	--

E-I=	15'-3"		
------	--------	--	--

E-J=	11'-1"		
------	--------	--	--

E-K=	13'-0"		
------	--------	--	--

E-L=	15'-3"		
------	--------	--	--

F-G=	6'-1"		
------	-------	--	--

F-H=	4'-7"		
------	-------	--	--

F-I=	14'-2"		
------	--------	--	--


F-J=	11'-0"		
------	--------	--	--

F-K=	17'-4"		
------	--------	--	--

F-L=	11'-0"		
------	--------	--	--

RADII MEASUREMENTS

C=	8'-0"	r
D=	6'-0"	r
E=	8'-0"	r
F=	10'-0"	r
G=	4'-0"	r
H=	6'-0"	r
I=	6'-10"	r
J=	2'-10"	r
K=	4'-10"	r
L=	3'-10"	r

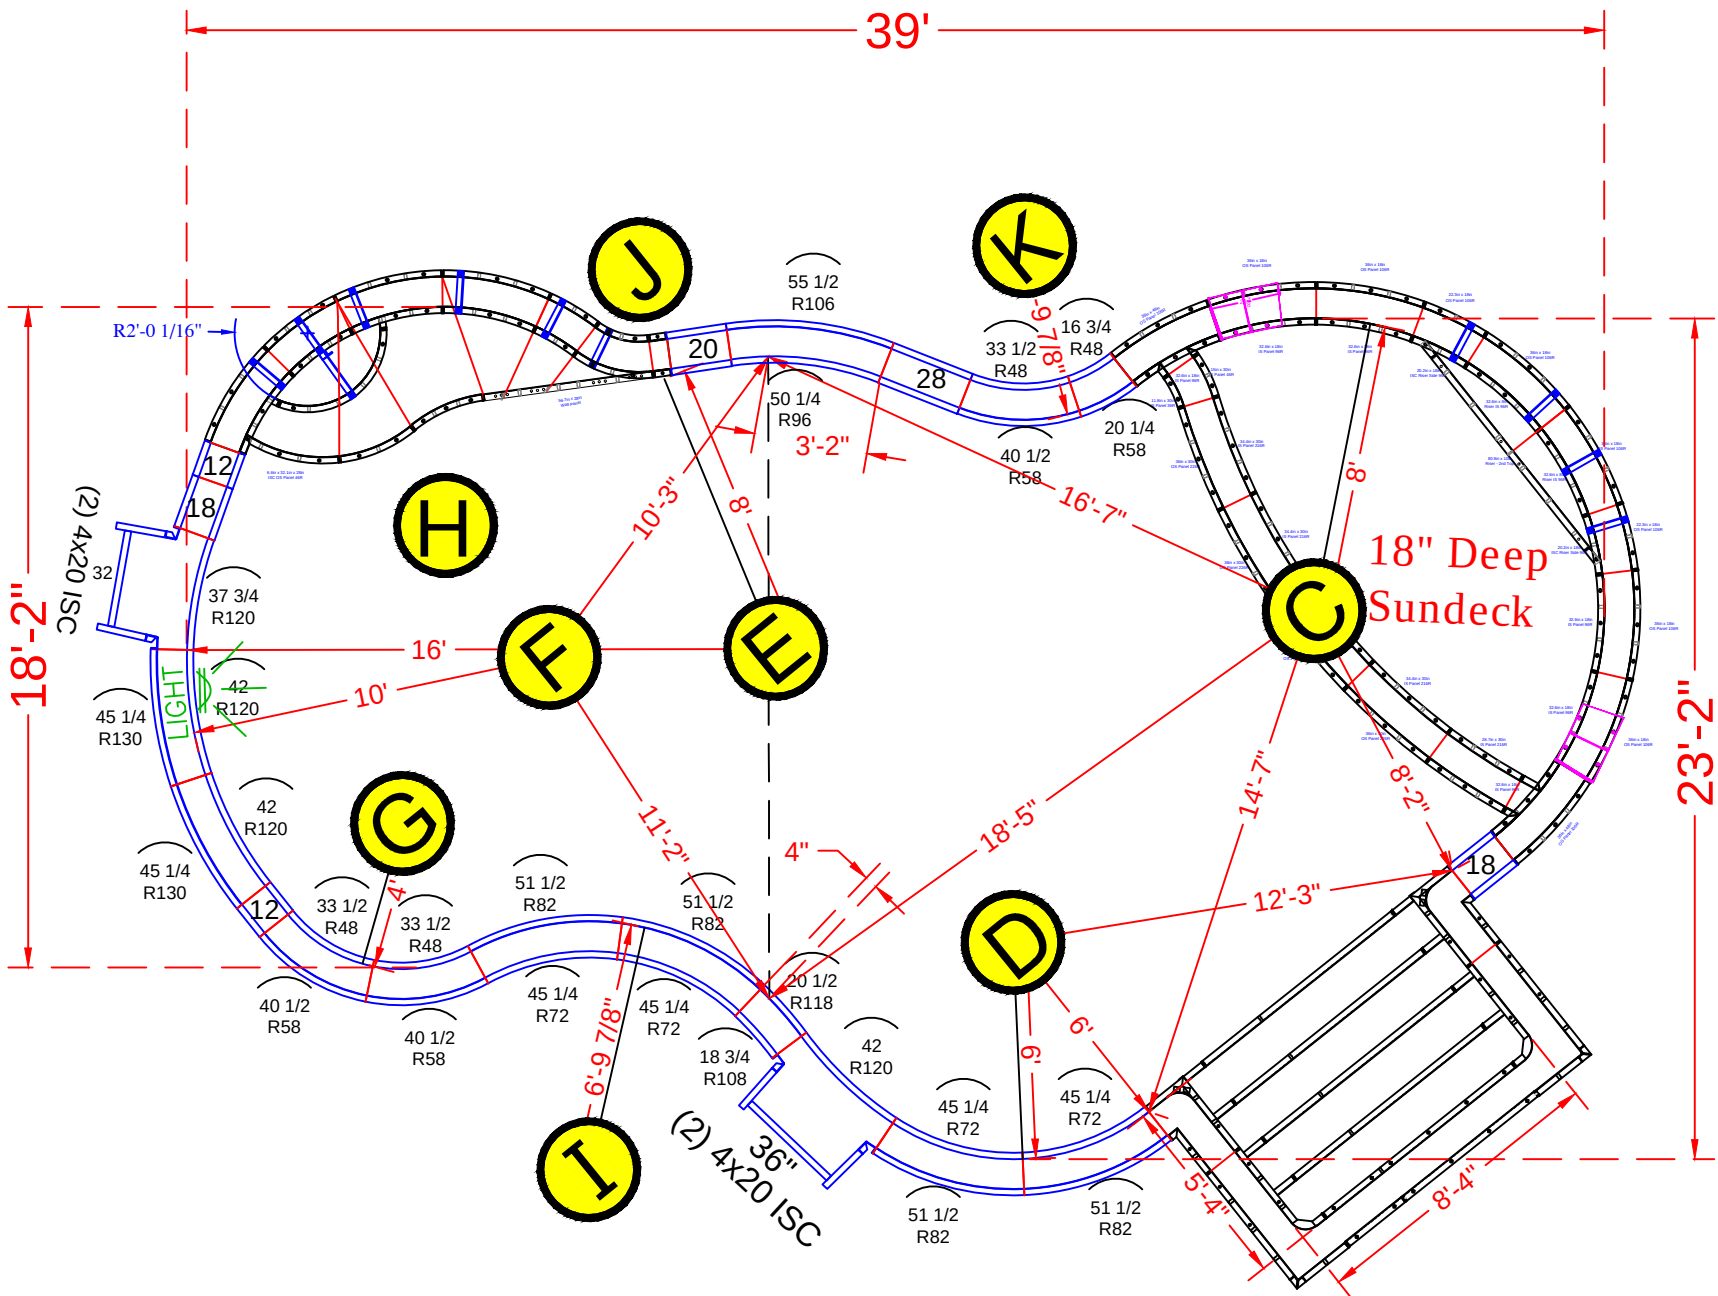

NOTE: SEE CONSTRUCTION PLAN FOR POOL AND A-B LOCATION

POOL PANEL DESCRIPTIONS

QTY.	DESCRIPTION
1	8'-4" x 5'-4" x 48" Step Assembly w/6" Radius
1	8' Radius Sundeck Assembly (Lime Green Paint)
1	10' Freeform Swimout Assembly
4	4" x 20" x 48" Adj Offset Hinged ISC (Pilaster)
	STRAIGHT PANELS
4	12" x 48" Panel
4	18" x 48" Panel
2	20" x 48" Panel
2	28" x 48" Panel
1	32" x 48" Panel
1	36" x 48" Panel
	RADIUS PANELS
1	16 3/4" x 48" - 48" OS Radius Panel
1	20 1/4" x 48" - 58" IS Radius Panel
3	33 1/2" x 48" - 48" Radius Panel
3	40 1/2" x 48" - 58" Radius Panel
1	50 1/4" x 48" - 96" IS Radius Panel
1	55 1/2" x 48" - 106" OS Radius Panel
4	45 1/4" x 48" - 72" Radius Panel
4	51 1/2" x 48" - 82" Radius Panel
1	18 3/4" x 48" - 108" Radius Panel
1	20 1/2" x 48" - 118" Radius Panel
1	37 3/4" x 48" - 120" Radius OS Panel
3	42" x 48" - 120" Radius Panel
2	45 1/4" x 48" - 130" Radius Panel

See Detail Page {
See Detail Page {
See Detail Page {

Skimmer Sides {

Skimmer {
Skimmer {

McCOY-25 Oxford Circle

16'-10" x 23'-6" x 39' - Concrete / Vinyl - Aspen
w/ Exterior Vinyl Covered Step / Sun Deck,
Deep End Bench W / Step Out
Pool Perimeter = 114 Ln. Ft.
Pool Area = 696 Sq. Ft.
Approximate Pool Gallons: 17,037 Gallons
Concrete Yards
- Pool Walls & Steps: 22 Yards


PANEL LAYOUT

JOB #: 555677
DATE: 11-4-2021
SCALE: 1' = 1/5"
DRAWN BY: SA

REVISIONS



SEASONAL WORLD
WE BUILD BACKYARDS!

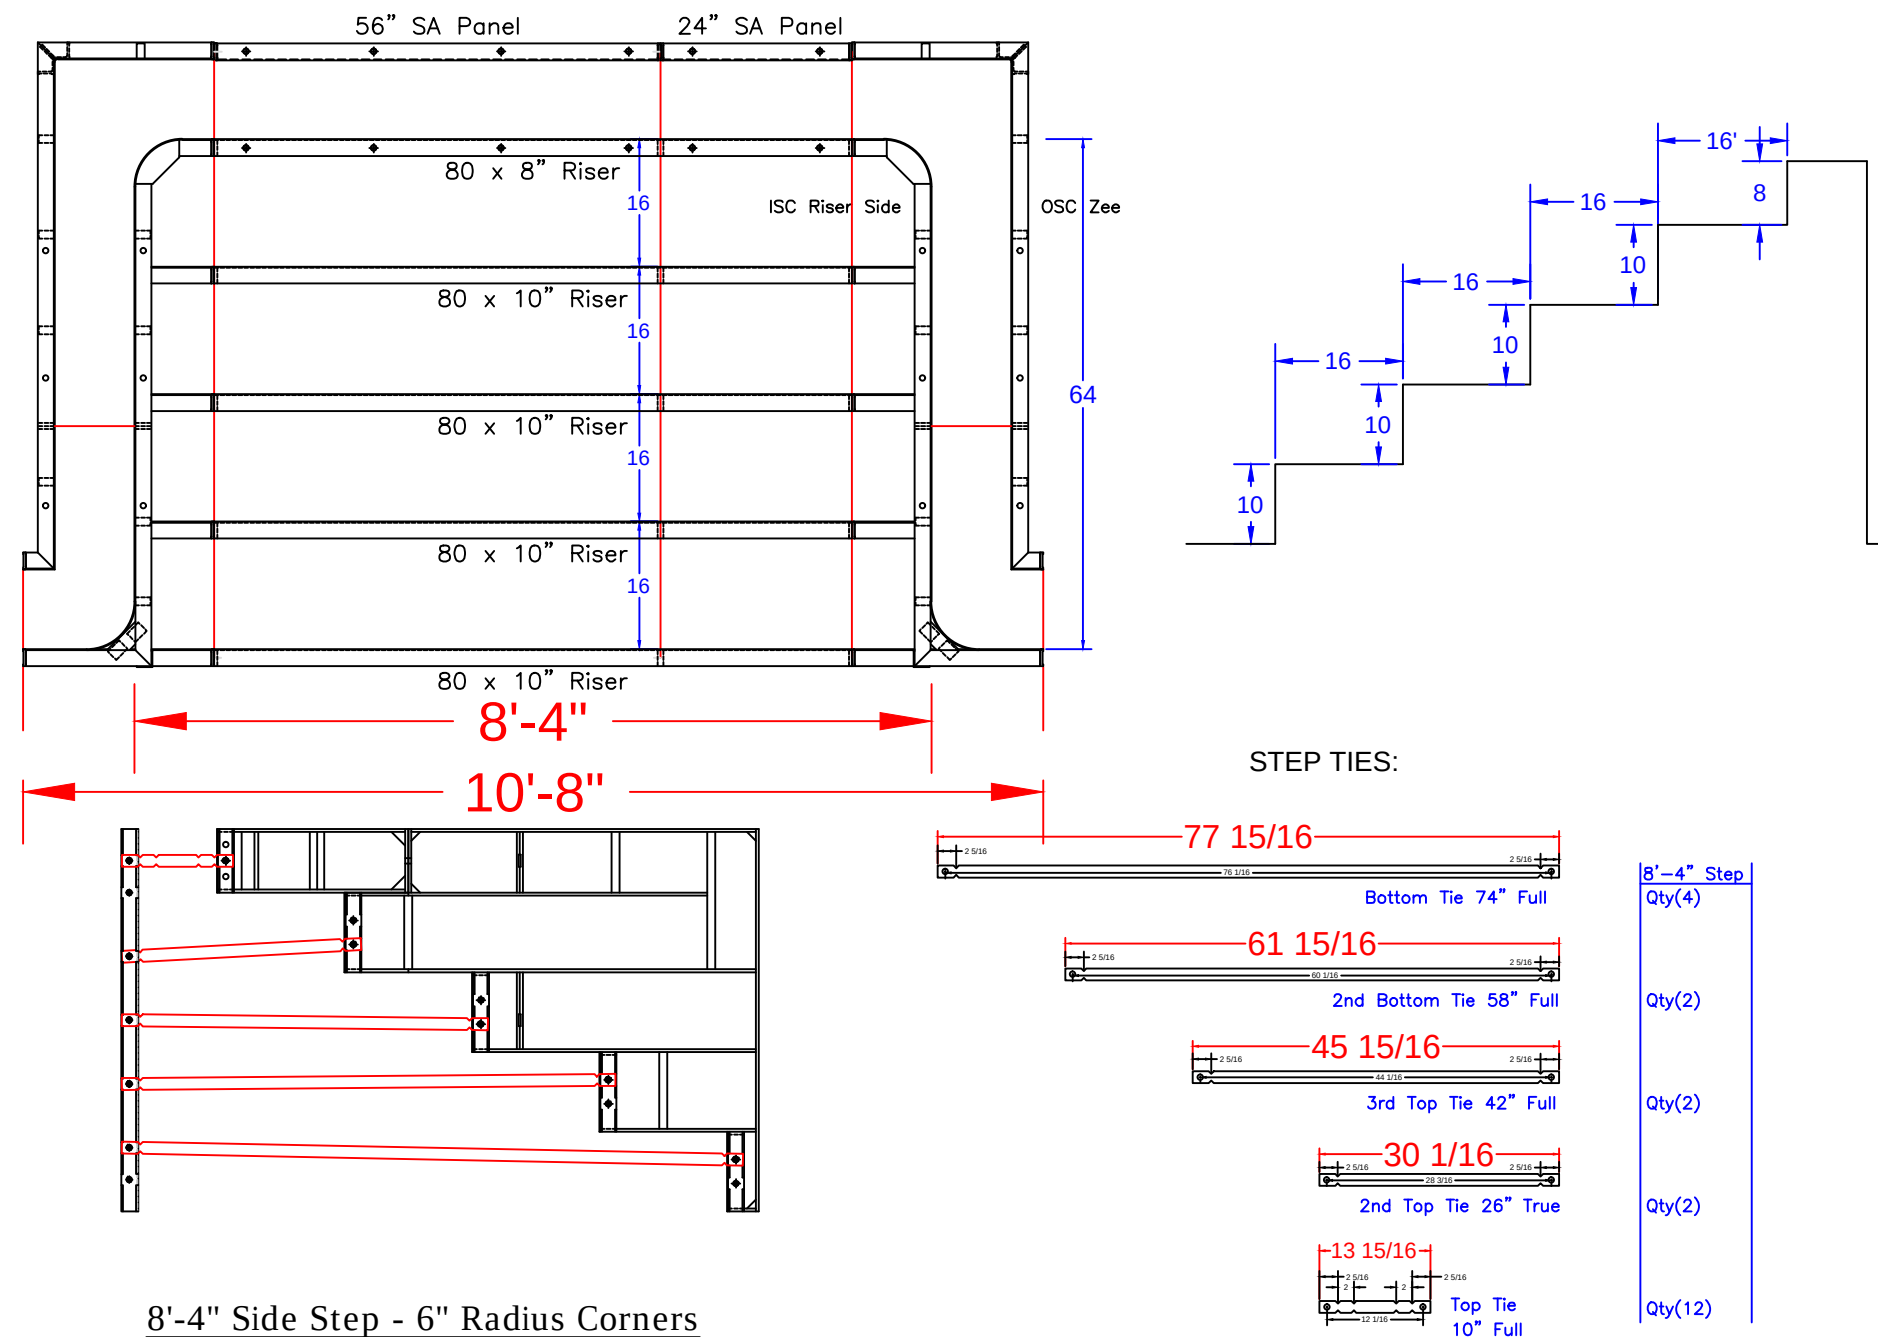

8'-4" Side Step - 6" Radius Corners

STEP PANEL DESCRIPTIONS

QTY.	DESCRIPTION
4	80 x 10 Risers
1	80 x 8 Top Riser
1	24 x 48 SA Panel
1	56 x 48 SA Panel-Back Wall
2	4 x 64 x 20 x 48 OSC Zee Panel
2	10 x 64 x 14 x 48 ISC Riser Sides


McCOY-25 Oxford Circle
16'-10" x 23'-6" x 39' - Concrete / Vinyl - Aspen
w/ Exterior Vinyl Covered Step / Sun Deck,
Deep End Bench W / Step Out
Pool Perimeter = 114 Ln. Ft.
Pool Area = 696 Sq. Ft.
Approximate Pool Gallons: 17,037 Gallons
Concrete Yards
- Pool Walls & Steps: 22 Yards

STEP DETAIL


JOB #: 555677
DATE: 6-30-2022
DRAWN BY: SA
SCALE: 1' = 1/8 "



SEASONAL WORLD
WE BUILD BACKYARDS!

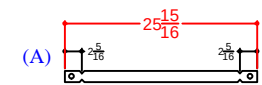

Qty (1) - 21 7/8" Wall Tie - 2nd Top Rise
1/4" BB



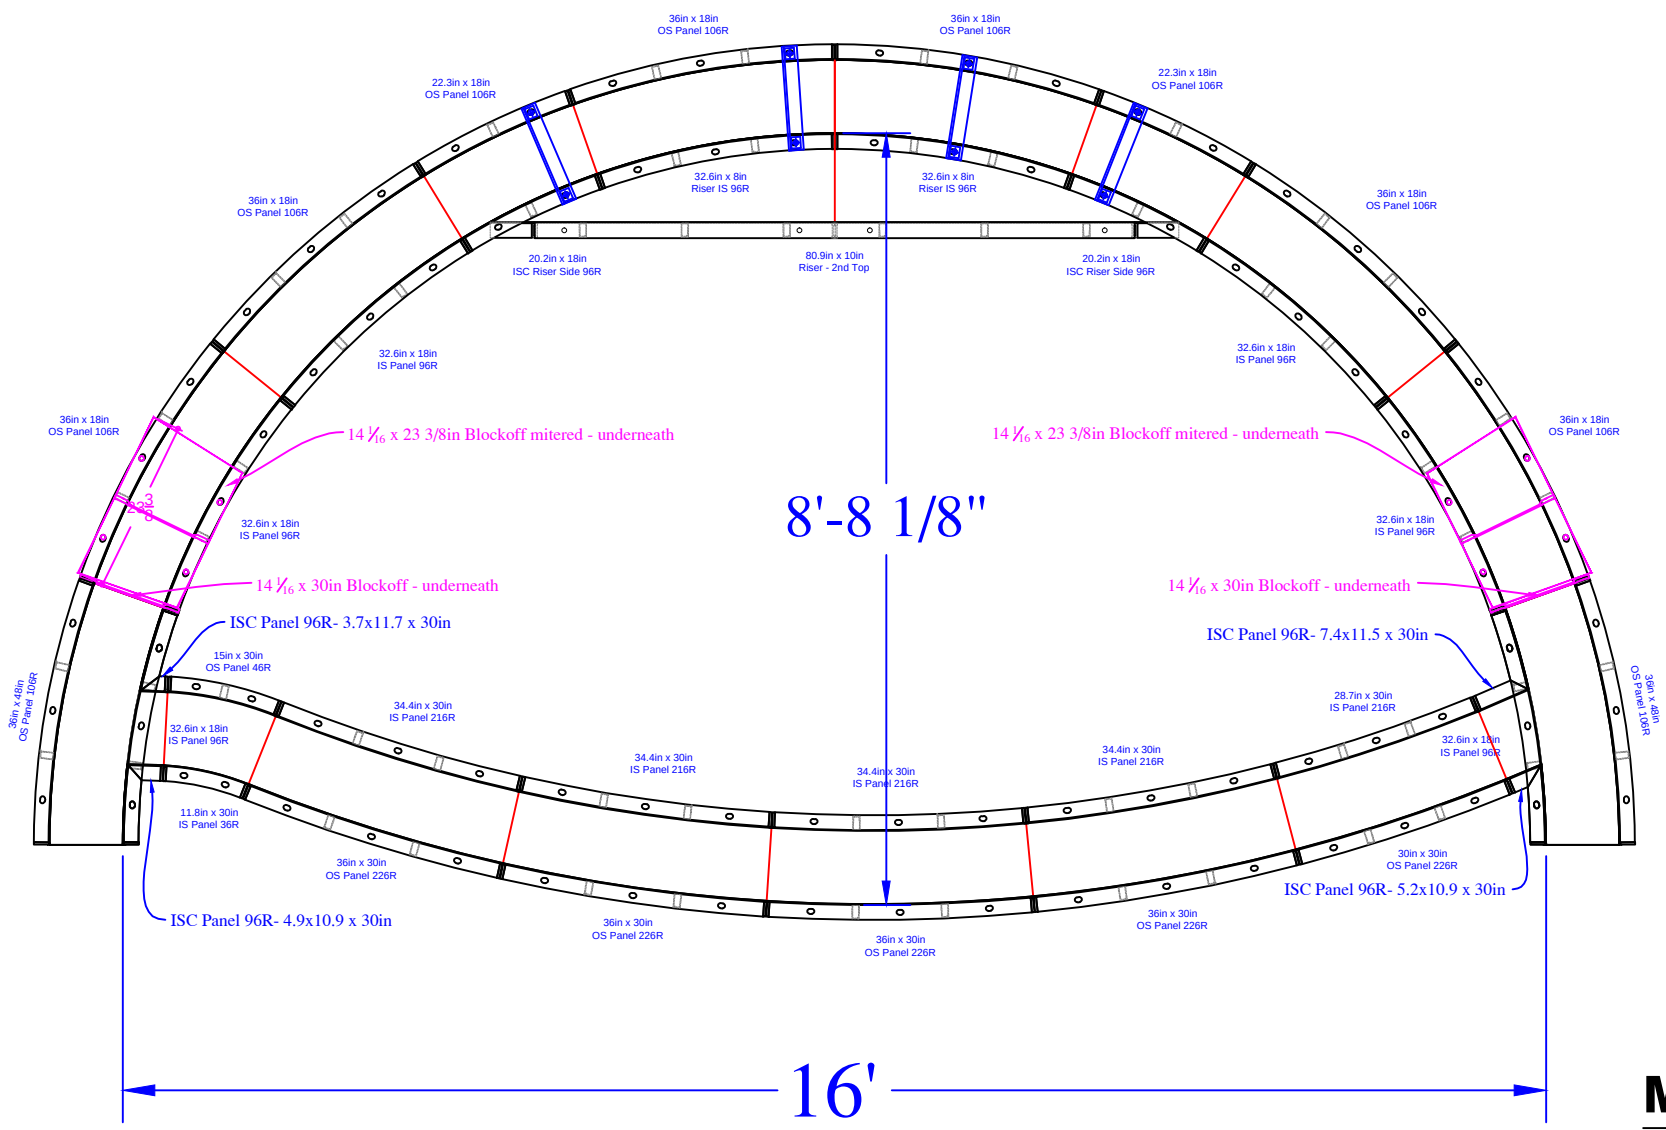


QTY	DESCRIPTION
2	36in x 48in OS Panel 106R
1	30in x 30in OS Panel 226R
4	36in x 30in OS Panel 226R
1	28.7in x 30in IS Panel 216R
4	34.4in x 30in IS Panel 216R
1	15in x 30in OS Panel 46R
1	11.8in x 30in IS Panel 36R
2	22.3in x 18in OS Panel 106R
6	36in x 18in OS Panel 106R
6	32.6in x 18in IS Panel 96R
1	4.9in x 10.9in x 30in ISC Panel 96R
1	5.2in x 10.9in x 30in ISC Panel 96R
1	7.4in x 11.5in x 30in ISC Panel 96R
1	3.7in x 11.7in x 30in ISC Panel 96R
2	32.6in x 8in Riser IS 96R - Top Upper
2	20.2in x 18in ISC Riser Side 96R
1	80.9in x 10in Riser - Bottom Upper
2	14 1/16in x 23.3in Blockoff mitered
2	14 1/16in x 30in Blockoff
4	Parapet Brackets - 10in Wall
1	22" Full Wall Tie "A"- 2nd Top Rise

McCOY - 25 Oxford Circle

16'-10" x 23'-6" x 39' - Concrete / Vinyl - Aspen
w/ Exterior Vinyl Covered Step / Sun Deck,
Deep End Bench W / Step Out
Pool Perimeter = 114 Ln. Ft.
Pool Area = 696 Sq. Ft.
Approximate Pool Gallons: 17,037 Gallons

REVISION/NOTES	SEASONAL WORLD		SUNDECK DETAIL	Concrete Yards - Pool Walls & Steps: 22_yards	JOB#: 555677
	DWG BY:	DWGBY: SA			
	DATE:	1-31-22			
		SCALE: PAGE: 5 of 5			

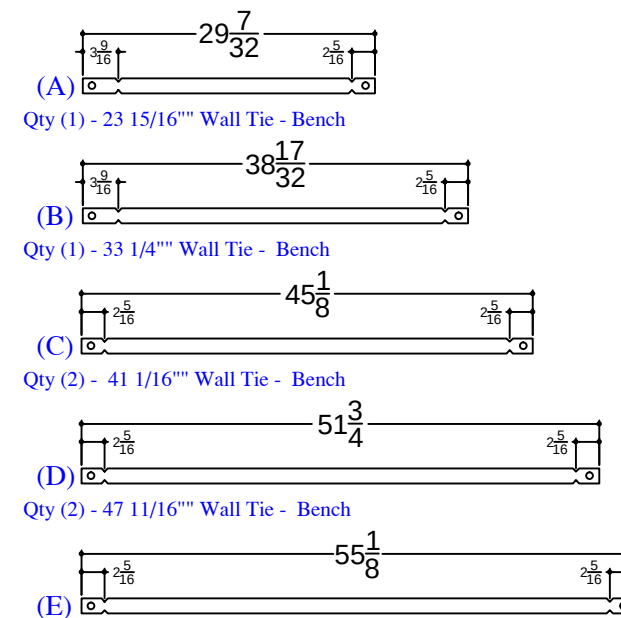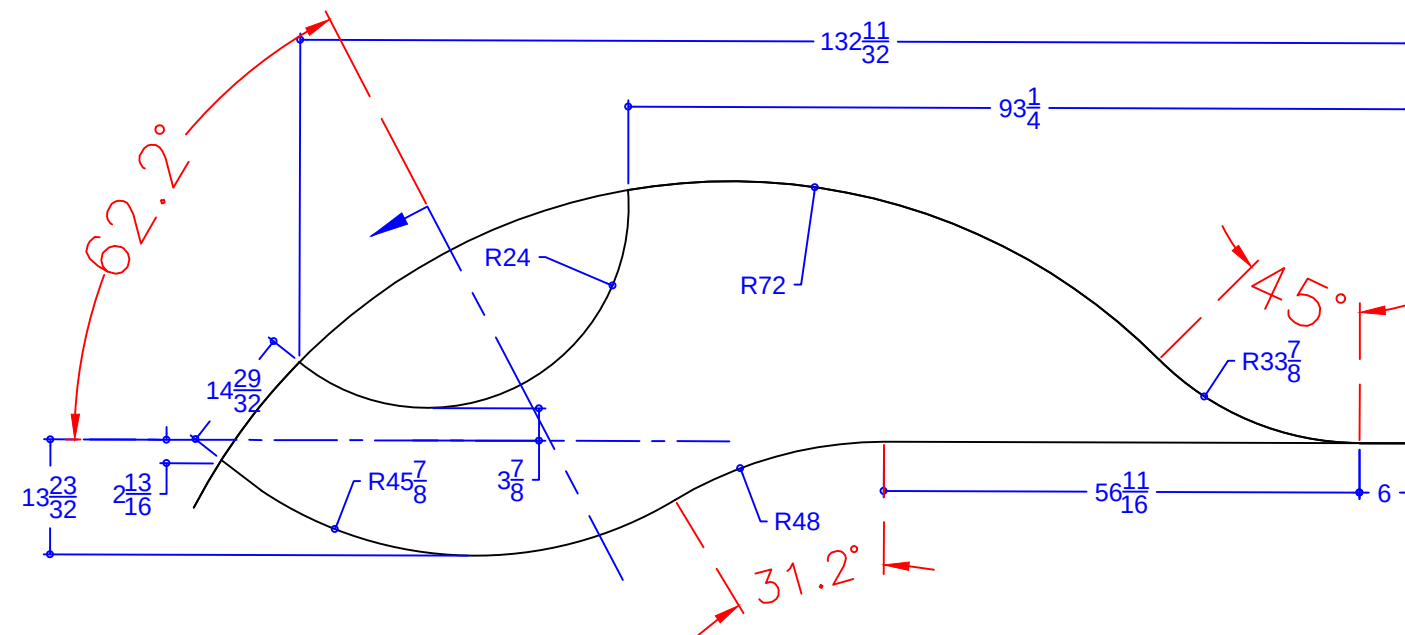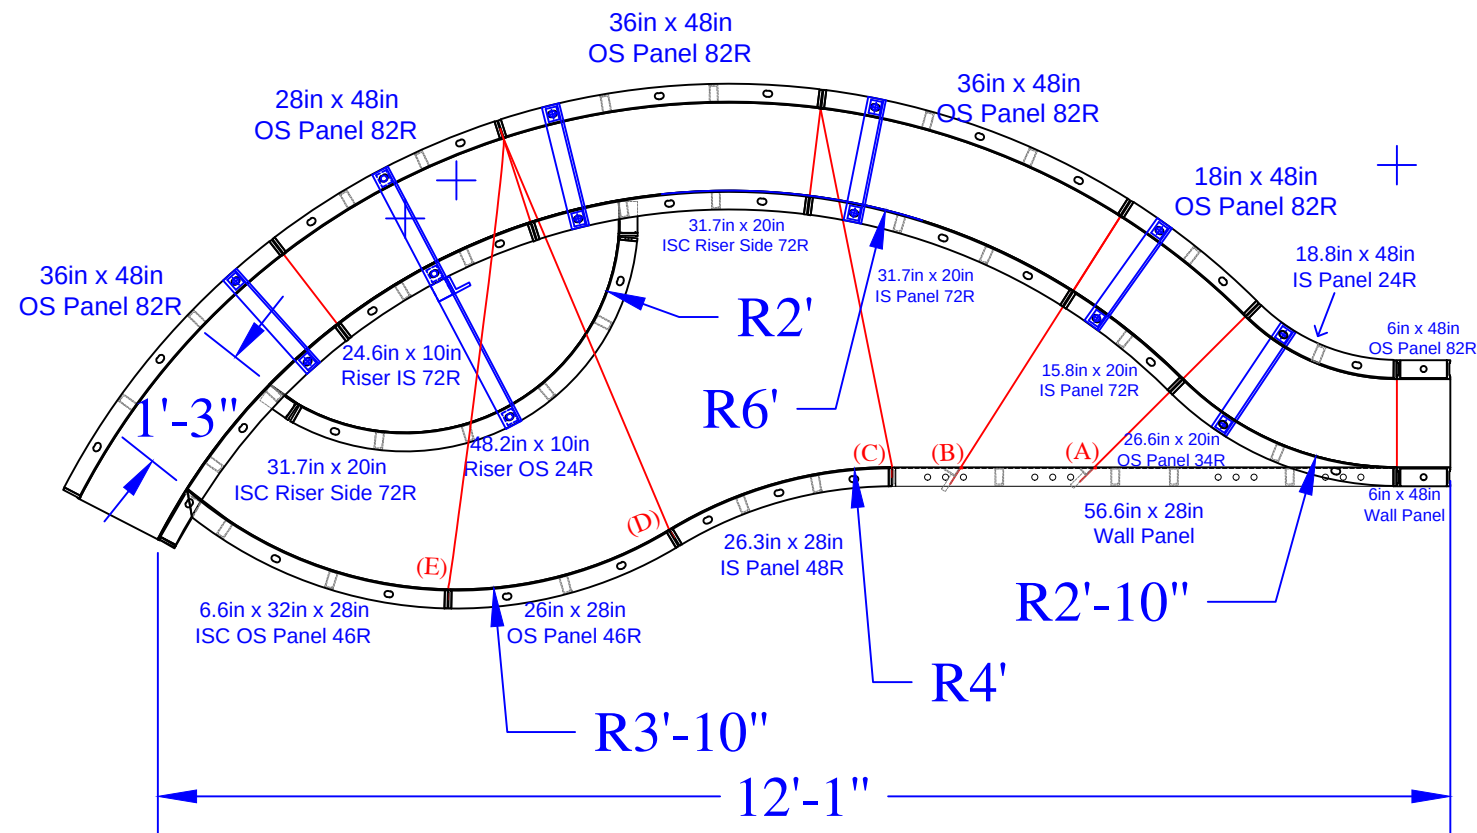

QTY	DESCRIPTION
2	6in x 48in Wall Panel
1	18in x 48in OS Panel 82R
1	28in x 48in OS Panel 82R
3	36in x 48in OS Panel 82R
1	18.8in x 48in IS Panel 24R
1	56.6in x 28in Wall Panel
1	26.3in x 28in IS Panel 48R
1	26in x 28in OS Panel 46R
1	15.8in x 20in IS Panel 72R
1	31.7in x 20in IS Panel 72R
1	26.6in x 20in OS Panel 34R
1	6.6 x 32in x 28in ISC OS Panel 46R
1	24.6in x 10in Riser IS 72R - Top
2	31.7in x 20in 4in ISC Riser Side 72R
1	48.2in x 10in Riser OS 24R - Bottom
5	Parapet Brackets for 10in Wall
1	Parapet Brackets for 18in Step
1	23 15/16" Wall Tie "A"- Bench
1	33 1/4" Wall Tie "B"- Bench
2	41 1/16" Wall Tie "C"- Bench
2	47 11/16" Wall Tie "D"- Bench
2	51 1/16" Wall Tie "E"- Bench

McCOY-25 Oxford Circle

16'-10" x 23'-6" x 39' - Concrete / Vinyl - Aspen
w/ Exterior Vinyl Covered Step / Sun Deck,
Deep End Bench W / Step Out
Pool Perimeter = 114 Ln. Ft.

Pool Area = 696 Sq. Ft.

Approximate Pool Gallons: 17,037 Gallons

Concrete Yards

- Pool Walls & Steps: 22 Yards

SWIM-OUT DETAIL

JOB #: 555677
DATE: 6-30-2022
DRAWN BY: SA



SEASONAL WORLD
WE BUILD BACKYARDS!

