

NODE POINTS

C-D= 16'-10"
C-E= 20'-9"
C-F= 15'-11"
C-G= 18'-11"
C-H= 22'-7"
C-I= 25'-7"
C-J= 14'-11"
C-K= 16'-7"
C-L= 17'-0"
C-M= 8'-1"
C-N= 12'-10"

D-E= 12'-11"
D-F= 15'-0"
D-G= 16'-8"
D-H= 20'-3"
D-I= 27'-11"
D-J= 21'-5"
D-K= 23'-3"
D-L= 29'-5"
D-M= 23'-5"
D-N= 29'-8"

E-F= 7'-0"
E-G= 6'-1"
E-H= 8'-1"
E-I= 16'-10"
E-J= 15'-0"
E-K= 16'-2"
E-L= 25'-1"
E-M= 23'-4"
E-N= 31'-10"

F-G= 3'-0"
F-H= 6'-11"
F-I= 13'-0"
F-J= 8'-2"
F-K= 9'-5"
F-L= 18'-0"
F-M= 16'-10"
F-N= 25'-8"

G-H= 4'-0"
G-I= 11'-4"
G-J= 9'-6"
G-K= 10'-4"
G-L= 19'-6"
G-M= 19'-5"
G-N= 28'-3"

H-I= 8'-10"
H-J= 11'-2"
H-K= 11'-4"
H-L= 20'-10"
H-M= 22'-4"
H-N= 31'-2"

I-J= 10'-11"
I-K= 9'-8"
I-L= 17'-2"
I-M= 22'-5"
I-N= 30'-9"


J-K= 1'-11"
J-L= 10'-1"
J-M= 11'-9"
J-N= 20'-7"
K-L= 9'-5"
K-M= 12'-9"
K-N= 21'-3"

L-M= 9'-5"
L-N= 15'-2"

M-N= 8'-11"

RADII
MEASUREMENTS

C= 8'-0" r
D= 8'-10" r
E= 4'-0" r
F= 11'-0" r
G= 8'-0" r
H= 4'-0" r
I= 4'-10" r
J= 6'-0" r
K= 2'-0" r
L= 5'-4" r
M= 4'-0" r
N= 3'-10" r

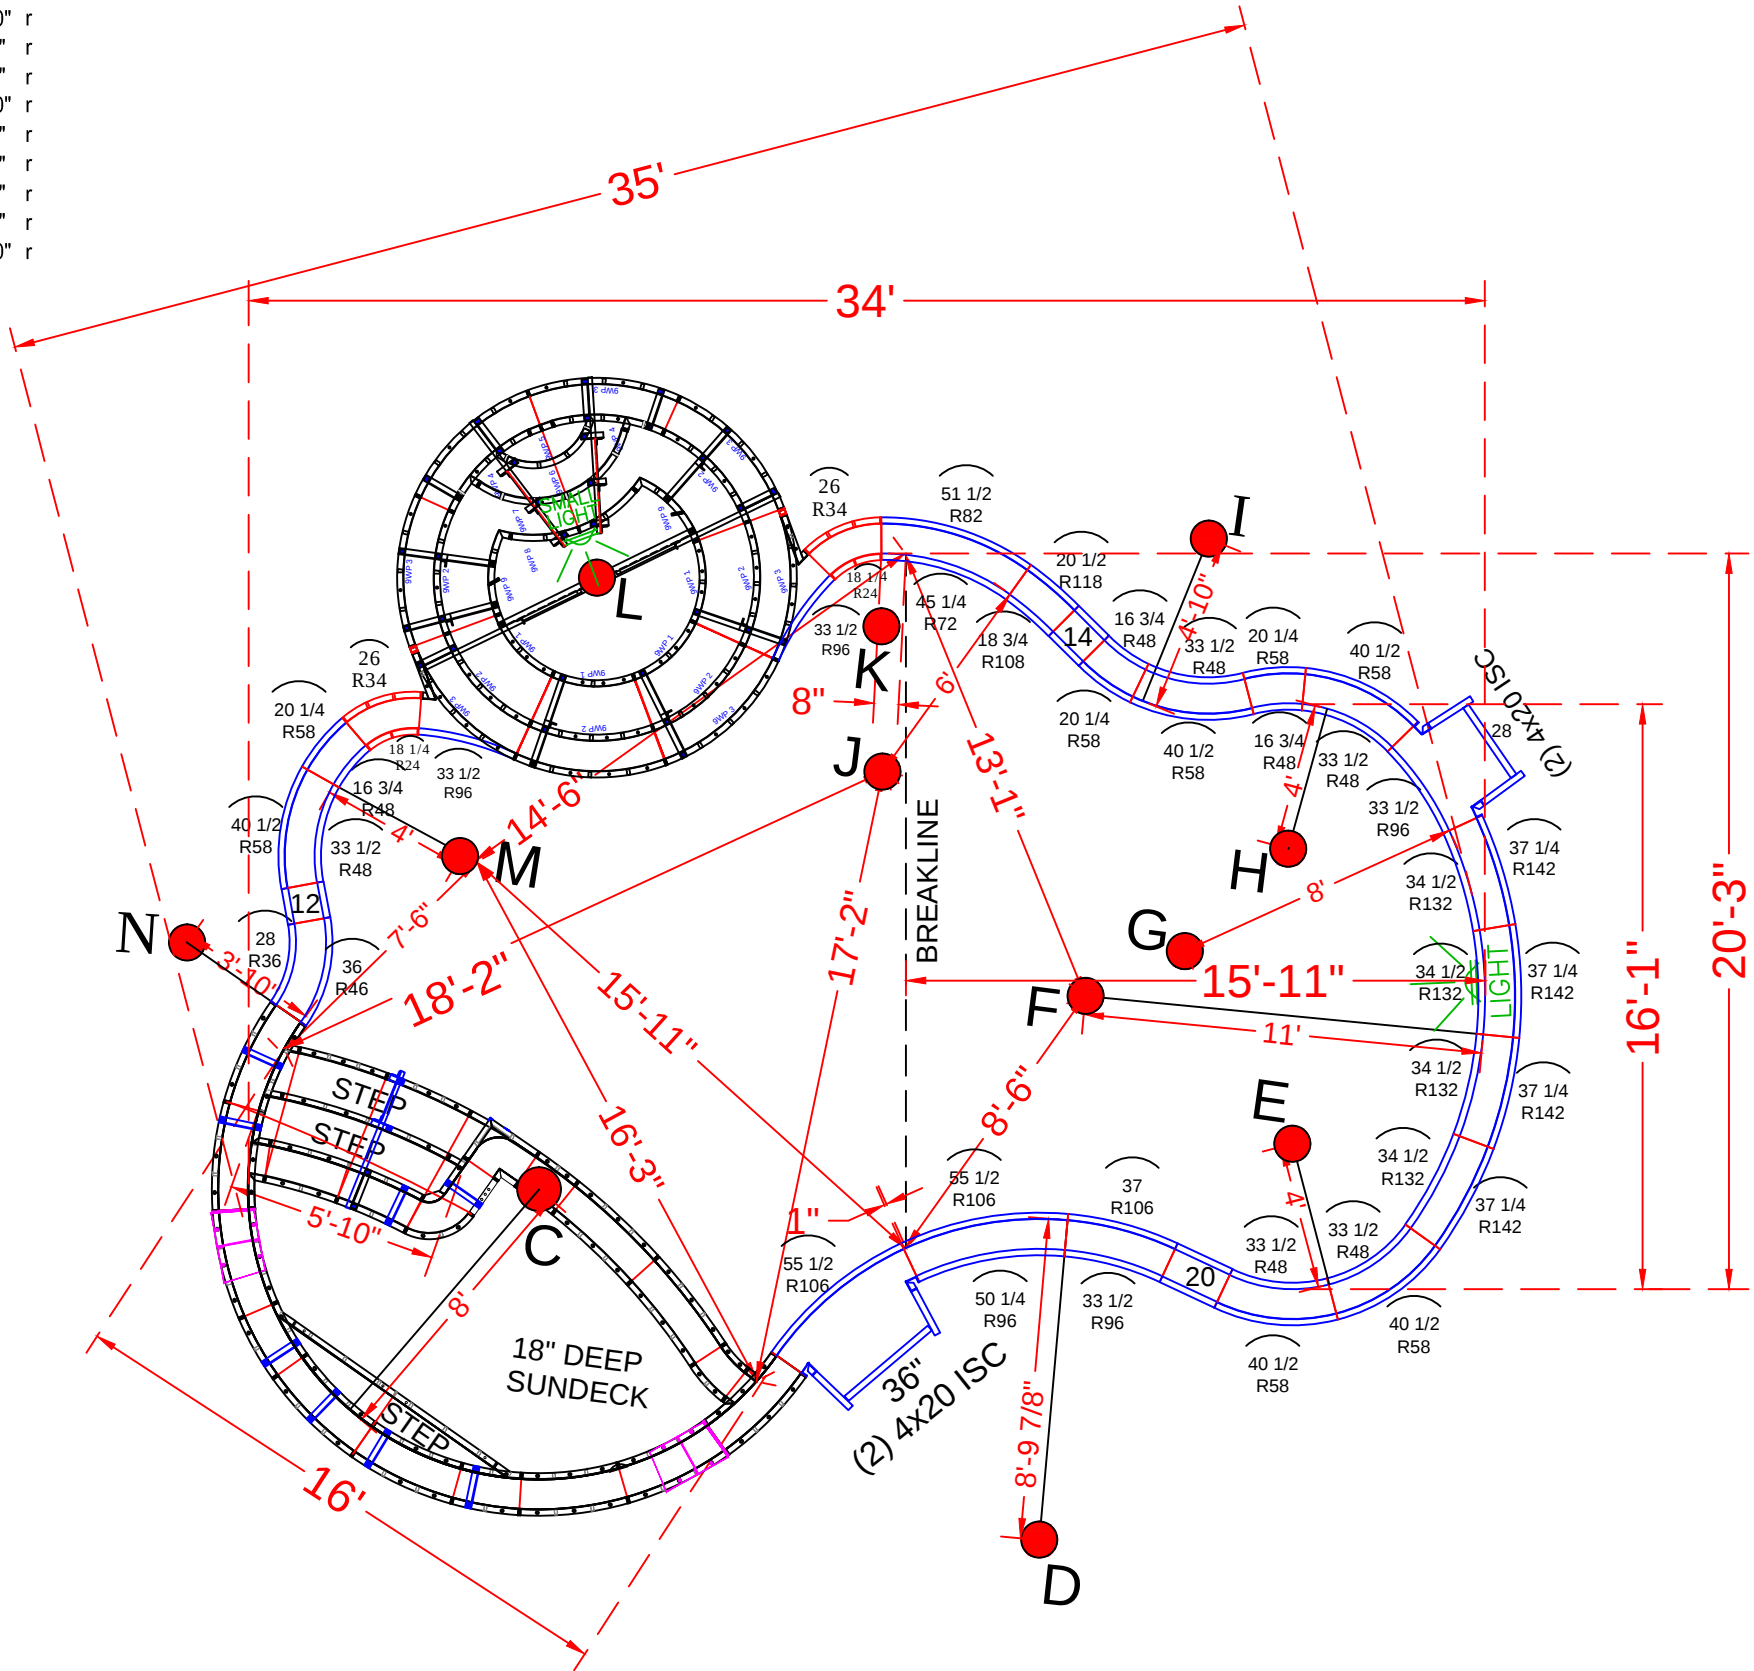

*SEE CONSTRUCTION PLANS FOR POOL AND A-B LOCATION

POOL PANEL DESCRIPTIONS

QTY.	DESCRIPTION
1	8' Radius Sundeck/Step Assembly (Lime Green Paint)
1	9' Round Spa Assembly
4	4" x 20" x 48" Adj Offset Hinged ISC (Pilaster)
STRAIGHT PANELS	
2	12" x 48" Straight
2	14" x 48" Straight
2	20" x 48" Straight
1	28" x 48" Straight
1	36" x 48" Straight
RADIUS PANELS	
2	18 1/4 x 48" - 24" Radius 45°
2	26 x 48" - 34" Radius 45°
1	28" x 48" - 36" Radius Panel
1	36" x 48" - 46" Radius Panel
3	16 3/4" x 48" - 48" Radius Panel
3	20 1/4" x 48" - 58" Radius Panel
5	33 1/2" x 48" - 48" Radius Panel
5	40 1/2" x 48" - 58" Radius Panel
1	45 1/4" x 48" - 72" IS Radius Panel
1	51 1/2" x 48" - 82" OS Radius Panel
4	33 1/2" x 48" - 96" IS Radius Panel
1	37" x 48" - 106" OS Radius Panel
1	50 1/4" x 48" - 96" IS Radius Panel
2	55 1/2" x 48" - 106" OS Radius Panel
1	18 3/4" x 48" - 108" Radius IS Panel
1	20 1/2" x 48" - 118" Radius OS Panel
4	34 1/2" x 48" - 132" Radius Panel
4	37 1/4" x 48" - 142" Radius Panel

SEE DETAIL PAGE {
SEE DETAIL PAGE {
SKIMMER SIDES {

SKIMMERS {

NEUMANN - 2 Oxford Court

16' x 25'-7" x 34' - 10" Concrete Wall - Vision
w/ Interior Vinyl Covered Steps / Sun Deck
Pool Perimeter = 98 Ln. Ft.
Pool Area = 563 Sq.Ft.
Approximate Pool Gallons: 15,413 Gallons

Concrete Yards
- Pool Walls, Spa & Sundeck: 25.5 yards

PANEL LAYOUT


JOB #: 555834
DATE: 1-14-2021
DRAWN BY: SA

REVISIONS




SEASONAL WORLD
WE BUILD BACKYARDS!

TIES:

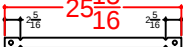(A) 


Qty (1) - 21 7/8" Wall Tie - 2nd Top Rise

1/4" BB

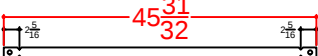(B) 



Qty (3) - 41 29/32" Wall Tie - Bottom Rise

1/4" BB

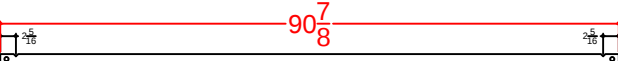(C) 

Qty (2) - 86 13/16" Wall Tie - Bottom Wall

1/4" BB

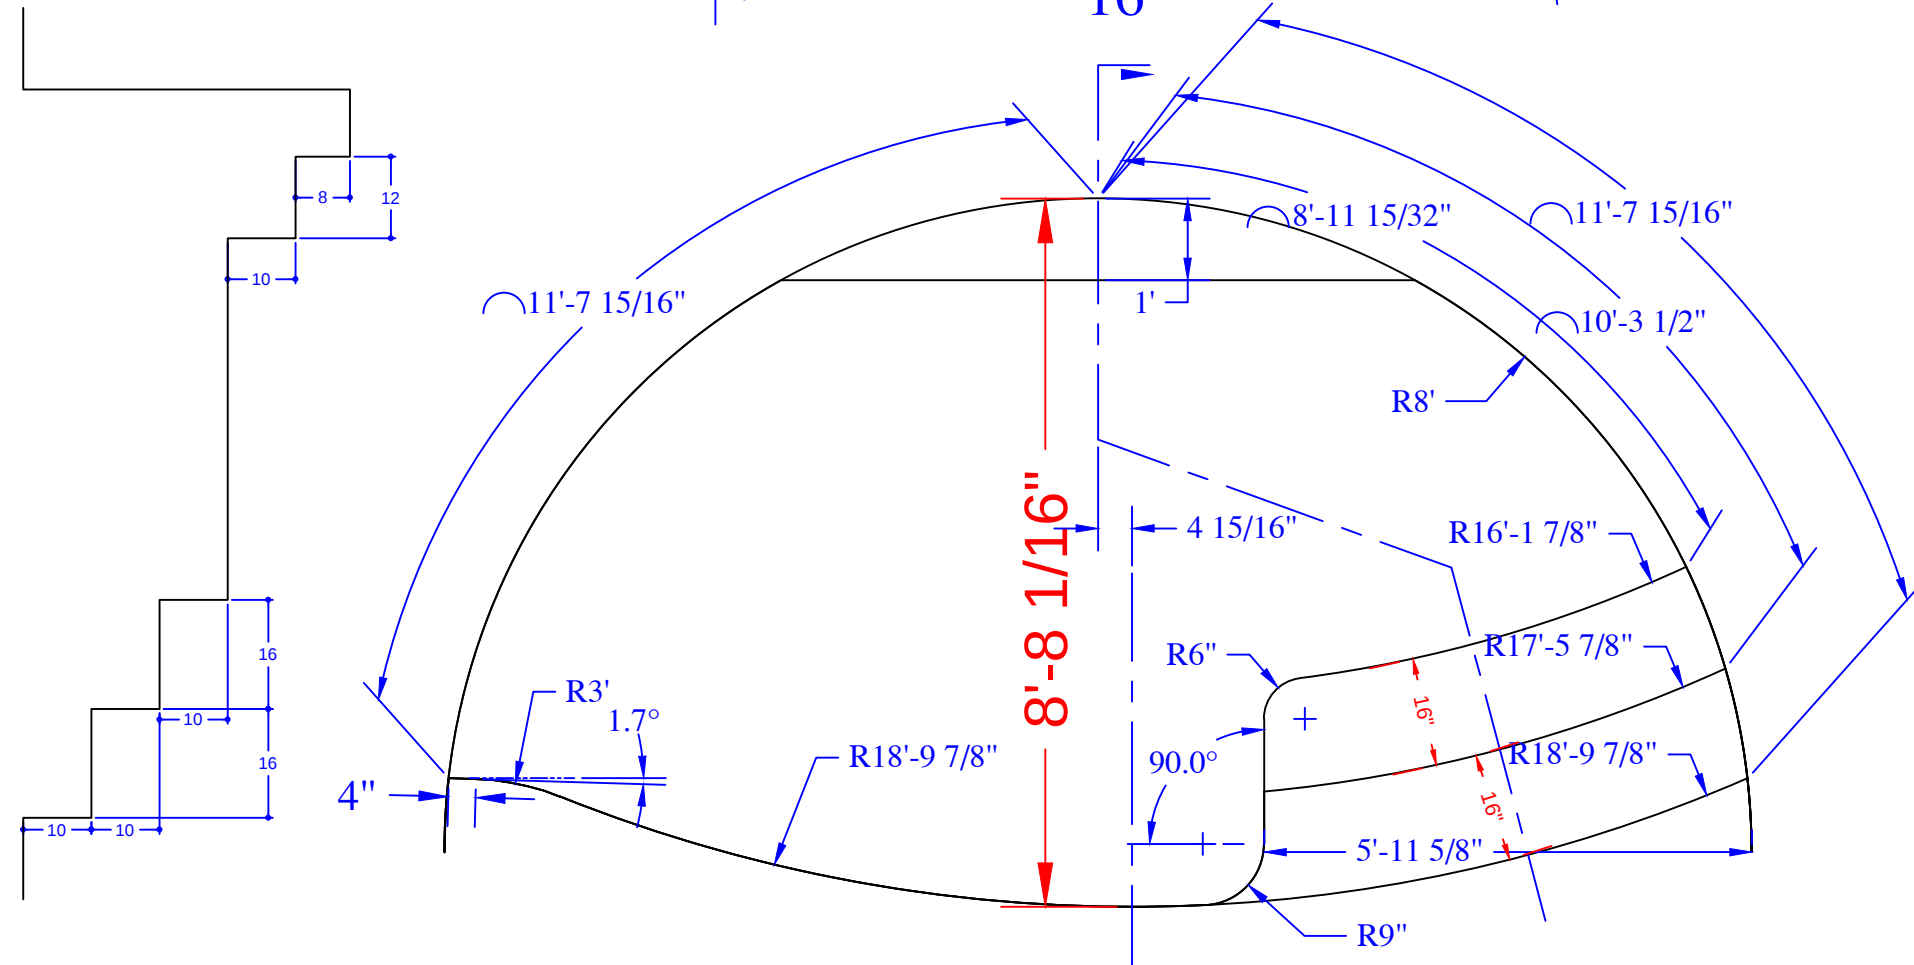
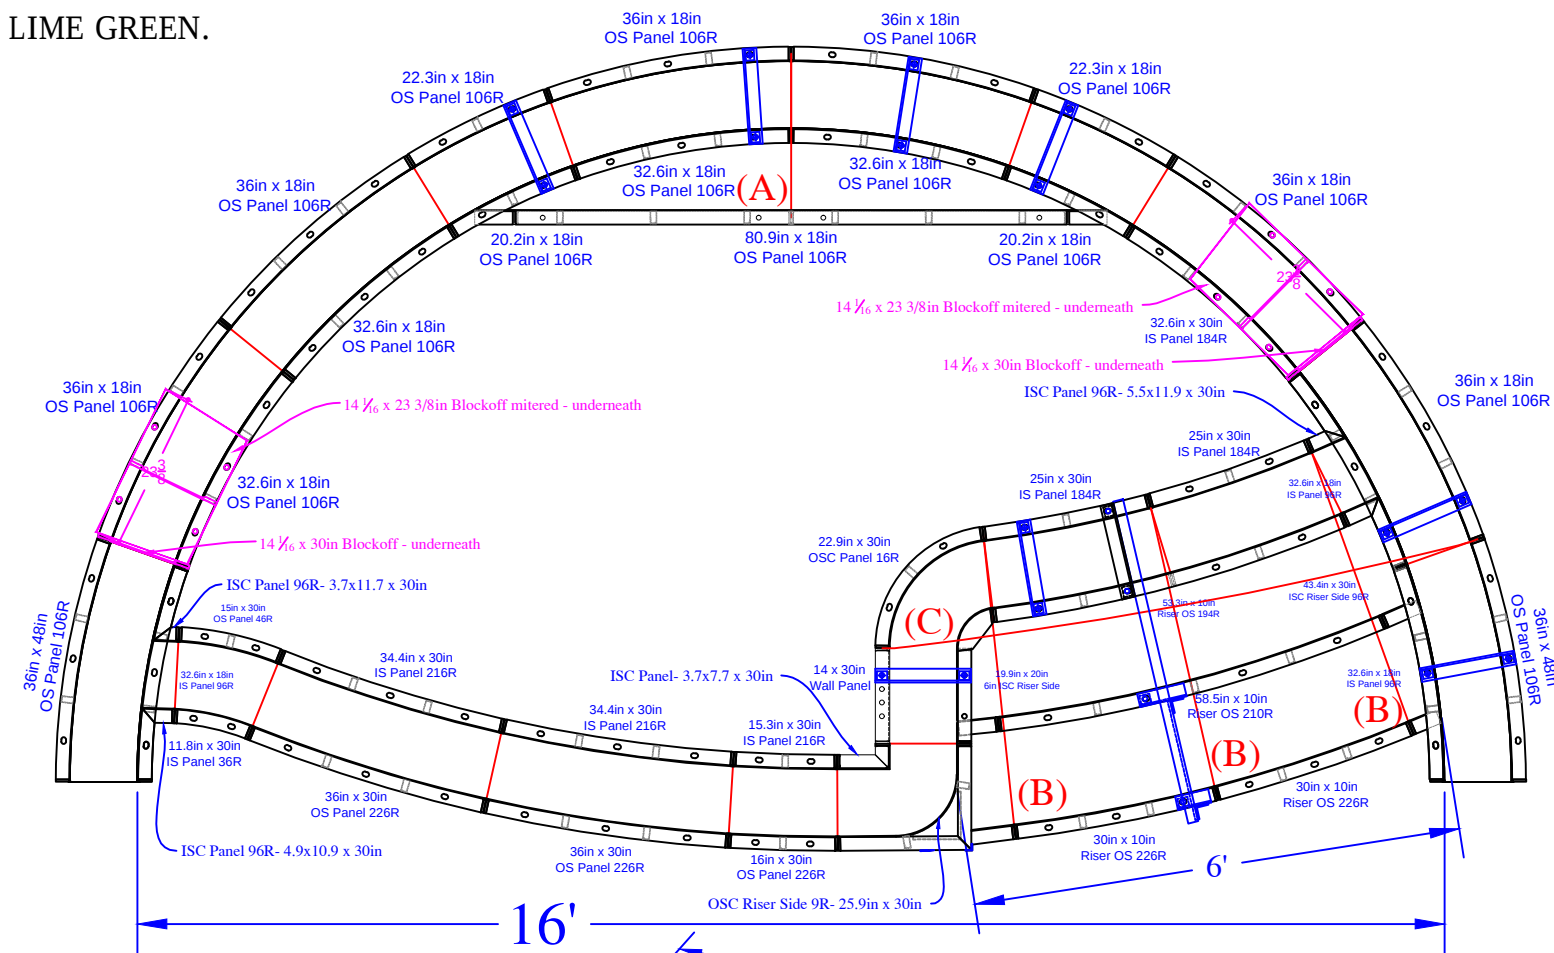


QTY	DESCRIPTION
3	36in x 48in OS Panel 106R
1	16in x 30in OS Panel 226R
2	36in x 30in OS Panel 226R
1	15.3in x 30in IS Panel 216R
2	34.4in x 30in IS Panel 216R
1	15in x 30in OS Panel 46R
1	11.8in x 30in IS Panel 36R
2	25in x 30in IS Panel 184R
1	14in x 30in Wall Panel
2	22.3in x 18in OS Panel 106R
5	36in x 18in OS Panel 106R
6	32.6in x 18in IS Panel 96R
1	4.9in x 10.9in x 30in ISC Panel 96R
1	3.7in x 11.7in x 30in ISC Panel 96R
1	5.5in x 11.9in x 30in ISC Panel 96R
1	3.7in x 7.7in x 30in ISC Panel
1	22.9in x 30in OSC Panel 16R
2	32.6in x 8in Riser IS 96R - Top Upper
2	20.2in x 18in ISC Riser Side 96R
1	43.4in x 30in ISC Riser Side 96R
1	19.9in x 20in 6in ISC Riser Side
1	25.9in x 30in OSC Riser Side 9R
1	80.9in x 10in Riser - Bottom Upper
1	53.3in x 10in Riser OS 194R- Top Lower
1	58.5in x 10in Riser OS210R- 2nd Top Lower
2	30in x 10in Riser OS226R- Bottom Lower
2	14 1/2in x 23.3in Blockoff mitered
2	14 1/2in x 30in Blockoff
8	Parapet Brackets - 10in Wall
1	Parapet Brackets - 42in Wall
1	22" Full Wall Tie "A"- 2nd Top Rise
3	41 29/32" Wall Tie "B"- Bottom Rise
2	86 13/16" Wall Tie "C"- Bottom Wall

Concrete Yards
- Pool Walls, Spa & Sundeck: 25.5 yards

SUN DECK DETAIL			
JOB #: 555834			
DATE: 1-14-2021			
DRAWN BY: SA			



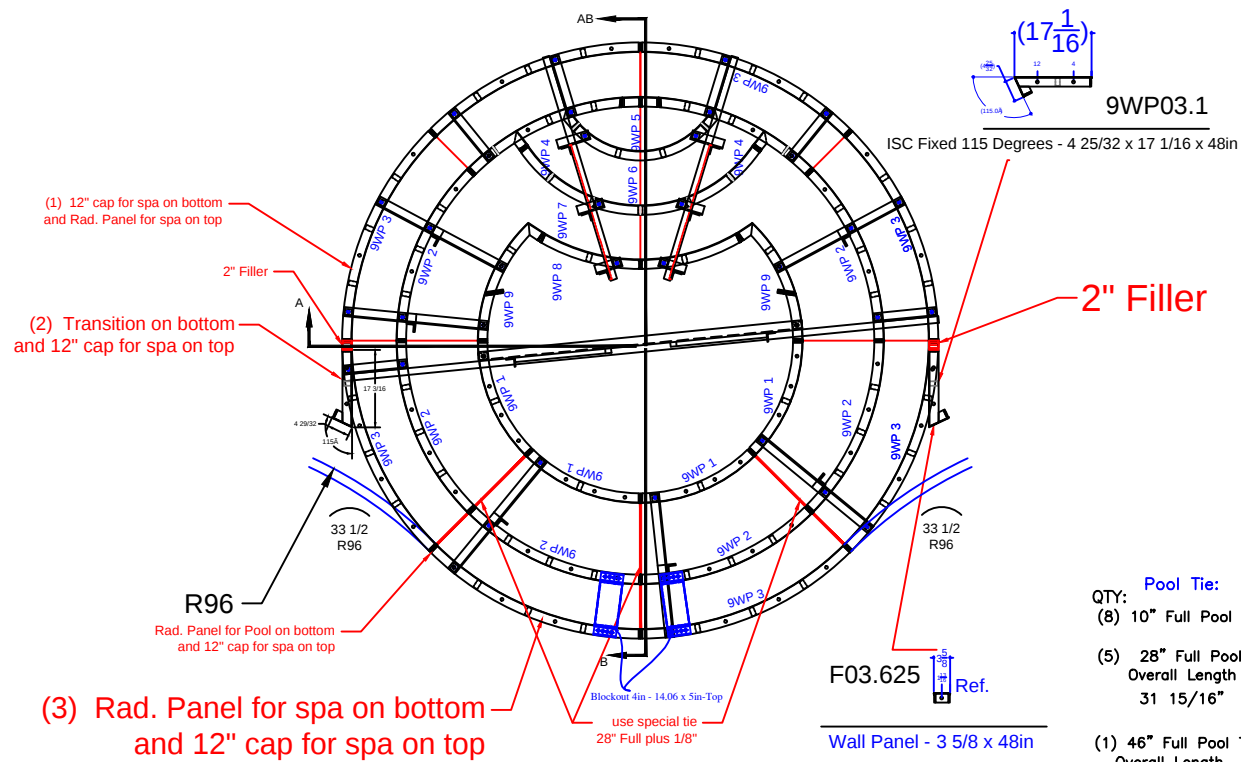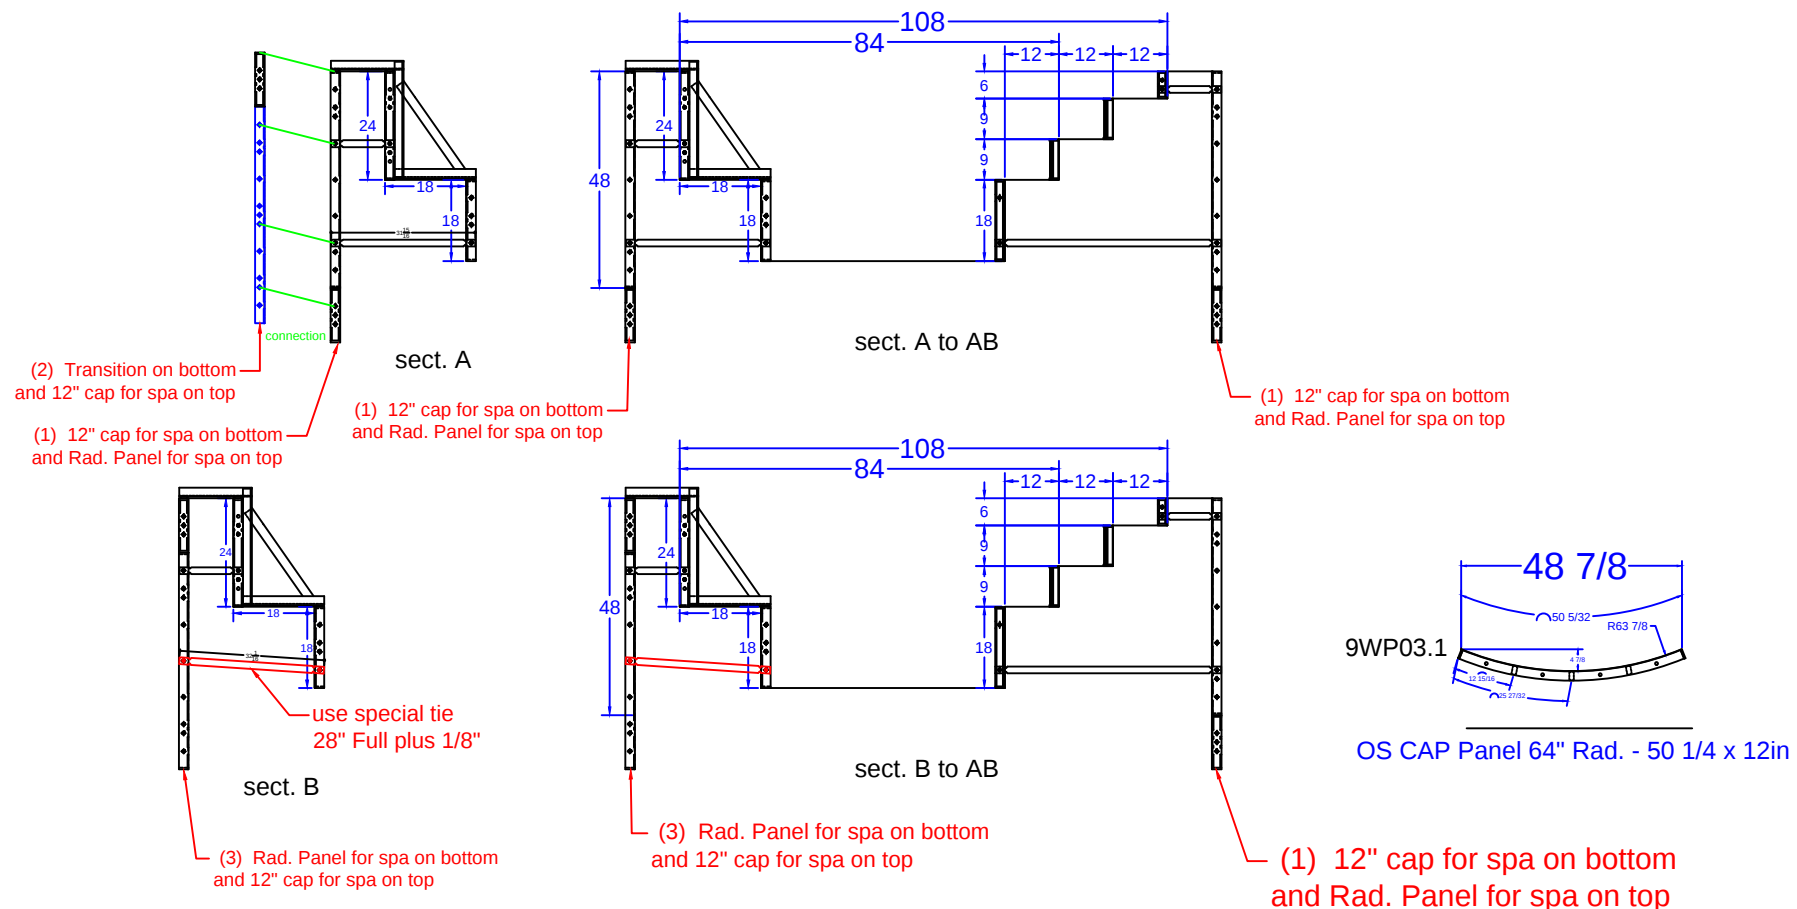

QTY.	SPA POOL ATTACHMENT PANEL DESCRIPTION
2	Wall Panel - 3.625in x 48in
2	Wall Panel - 2in x 48in
2	ISC fixed 115°- 4.875in x 17.1875in x 48in
8	OS Cap Panel 64" Rad. - 50.25in x 12in

QTY.	SPA PANEL DESCRIPTION
2	Blockout 4in - 14 1/16in x 5in
9WP 1	4 28 1/4 x 18 36" Rad. IS Panel - Bench Bottom
9WP 2	6 42 1/2 x 24 54" Rad. IS Panel - Bench Back
9WP 3	8 50 1/4 x 48 64" Rad. OS Panel
9WP 4	2 38 3/8 x 24 54" Rad. ISC Riser Side
9WP 5	1 8" x 6" IS Panel - Top Riser
9WP 6	1 30 3/4 x 9 18" Rad. OS Panel - 2nd Top Riser
9WP 7	1 59 x 9 30" Rad. OS Panel - 2nd Bottom Riser
9WP 8	1 41" x 18" 42"R OS Panel - Bottom Riser
9WP 9	2 4 1/8 x 29 3/16 x 18 36" Rad. ISC - Bench Bottom
9WP10	1 108in Major Support Bracket
9WP11	6 18" Bench Support Bracket
9WP12	2 42in Rad. Step Parapet Bracket
9WP13	2 Parapet Bracket

QTY:	Pool Tie: use Blue Die set with 1/4" BB DRN
(8) 10" Full Pool Ties	
(5) 28" Full Pool Tie	
Overall Length	Settings
31 15/16"	10.74 (2)
(1) 46" Full Pool Ties	
Overall Length	Settings
49 15/16"	10.04 (5)

NEUMANN - 2 Oxford Court
16' x 25'-7" x 34' - 10" Concrete Wall - Vision
w/ Interior Vinyl Covered Steps / Sun Deck
Pool Perimeter = 98 Ln. Ft.
Pool Area = 563 Sq.Ft.
Approximate Pool Gallons: 15,413 Gallons

Concrete Yards
- Pool Walls, Spa & Sundeck: 25.5 yards

SPA PANEL LAYOUT			
JOB #: 555813			
DATE: 1-14-2021			
SCALE: 1/6 " = 1'-0"			
DRAWN BY: SA			

SEASONAL WORLD
WE BUILD BACKYARDS!