


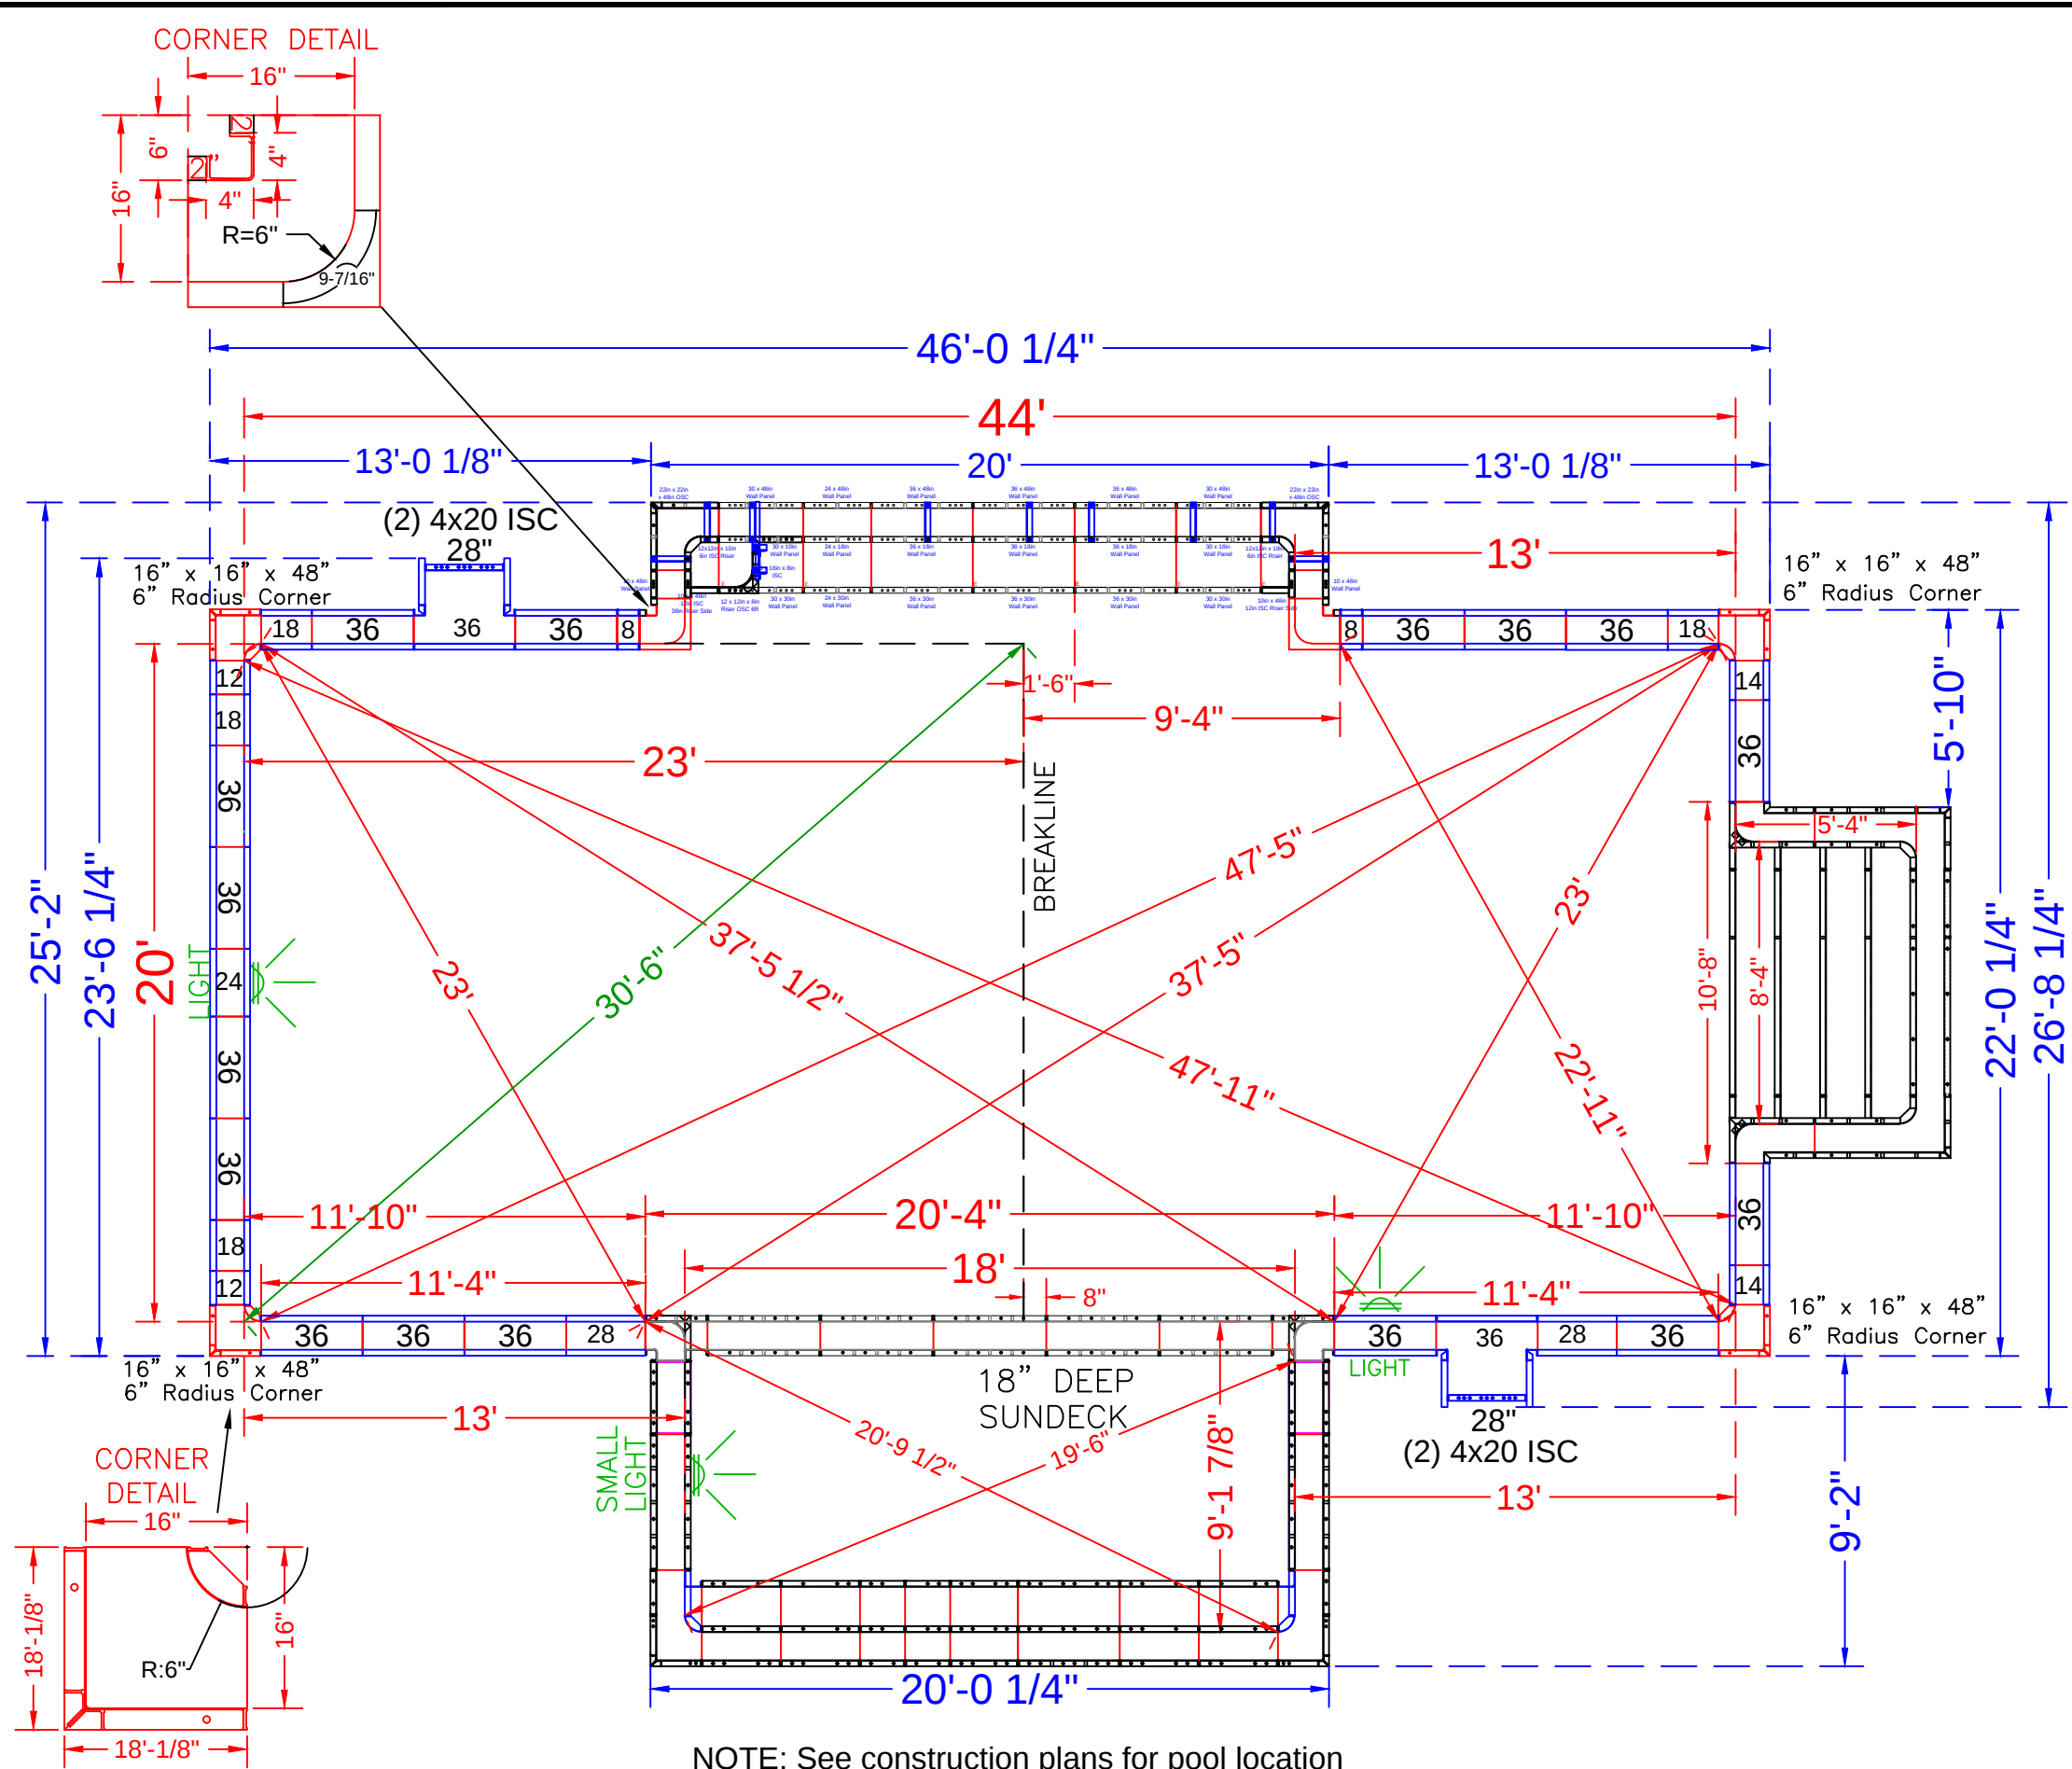

POOL PANEL DESCRIPTIONS

QTY.	DESCRIPTION
1	18' Wide Rectangle Side Sundeck Assembly
1	8'-4" x 5'-4" Rectangle Step Assembly
1	18' Wide Straight Bench Assembly w/Step
CORNERS & HINGES	
4	4" x 20" x 48" Adj Offset Hinged ISC (Pilaster)
4	16" x 16" x 48 w/ Outside Corner-SA (6" Radius)
2	4" x 4" x 48" Inside Corners - SA
4	2" x 48" Straight (*use with 4" x 4" x 48" Corner)
2	16" x 16" w/ 6" Radius Inside Corner-SA (9-1/2" Arc)
STRAIGHT PANELS	
4	8" x 48" Panel
4	12" x 48" Panel
4	14" x 48" Panel
8	18" x 48" Panel
2	24" x 48" Panel
6	28" x 48" Panel
34	36" x 48" Panel



PAPAGIANNAKIS - 18 Hickory Court

20' x 44' - 10" Concrete Wall - Geometric
w/ 8'-4" x 5'-4" Entry Step, 18' Bench And Side Sundeck
Pool Perimeter = 159 Ln. Ft.
Pool Area = 1147 Sq.Ft.
Approximate Pool Gallons: 39,144 Gallons


Concrete Yards
- Pool Walls & Steps: 29 yards

PANEL LAYOUT		
JOB #: 201859		
DATE: 10-19-2020		
DRAWN BY: SA		
REVISIONS		


SEASONAL WORLD
WE BUILD BACKYARDS!

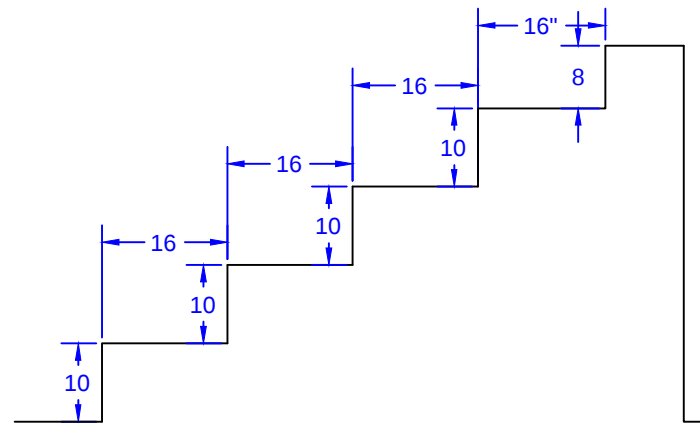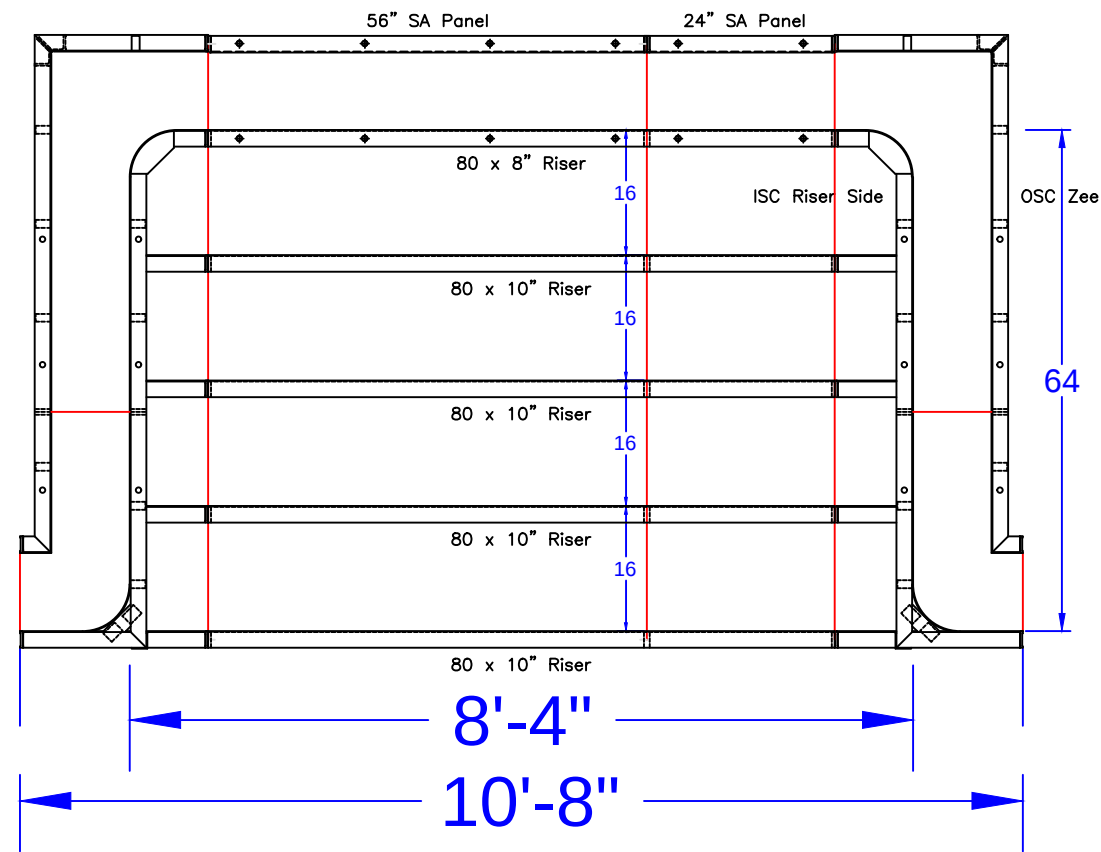

STEP TIES:

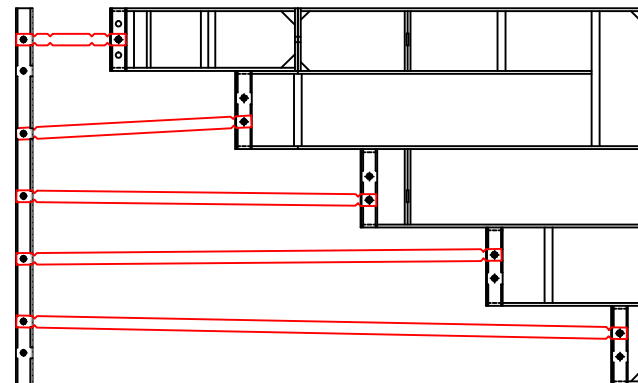

8'-4" x 5'-4" Outside End Step - 6" Radius Corners

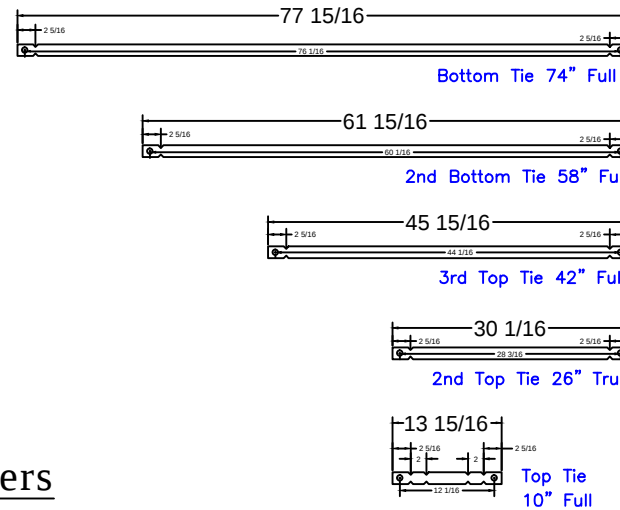

8'-4" Step
Qty(4)
Qty(2)
Qty(2)
Qty(2)
Qty(12)

PAPAGIANNAKIS - 18 Hickory Court

20' x 44' - 10" Concrete Wall - Geometric
w/ 8'-4" x 5'-4" Entry Step, 18' Bench And Side Sundeck
Pool Perimeter = 159 Ln. Ft.
Pool Area = 1147 Sq.Ft.
Approximate Pool Gallons: 39,144 Gallons

Concrete Yards
- Pool Walls & Steps: 29 yards

STEP PANEL DESCRIPTIONS


QTY.	DESCRIPTION
4	80 x 10 Risers
1	80 x 8 Top Riser
1	24 x 48 SA Panel
1	56 x 48 SA Panel-Back Wall
2	4 x 64 x 20 x 48 OSC Zee Panel
2	10 x 64 x 14 x 48 ISC Riser Sides

STEP DETAIL

JOB #: 201859
DATE: 10-19-2020
SCALE: 1' = 1/2 "
DRAWN BY: SA



SEASONAL WORLD
WE BUILD BACKYARDS!

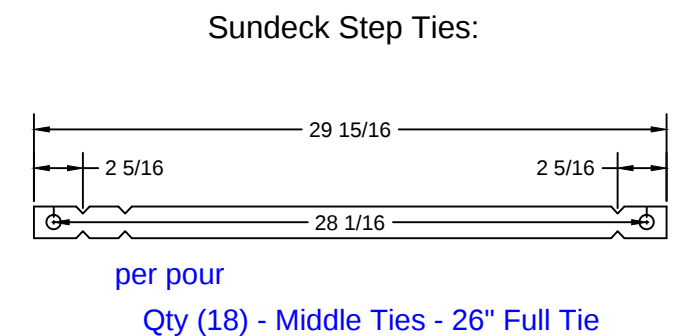

20' x 44' - 10" Concrete Wall - Geometric
w/ 8'-4" x 5'-4" Entry Step, 18' Bench And Side Sundeck
Pool Perimeter = 159 Ln. Ft.
Pool Area = 1147 Sq.Ft.
Approximate Pool Gallons: 39,144 Gallons



Concrete Yards
- Pool Walls & Steps: 29 yards

print #	print #	QTY.	DESCRIPTION
RESSD 7.04	ESSD 3.48	4	48 x 18in Wall Panel
	ESSD 3.36	1	36 x 18in Wall Panel
RESSD 7.07	ESSD 3.28	4	28 x 18in Wall Panel
RESSD 7.06	ESSD 3.26	4	26 x 18in Wall Panel
	ESSD 3.24	1	24 x 18in Wall Panel
	ESSD 3.16	4	16 x 18in Wall Panel
*from Radius Sundeck Assembly		10	40 x 30in Wall Panel
*from Radius Sundeck Assembly		2	8 x 4 ISC x 30
*from Radius Sundeck Assembly		2	4 x 4 ISC x 48
*from Radius Sundeck Assembly		2	14 x14 OSC 6" Rad. x 1
*from Radius Sundeck Assembly		2	22 x 30 Wall Panel SA

SUN DECK DETAIL			
JOB #: 201859			
DATE: 10-19-2020			
DRAWN BY: SA			





STEP & BENCH PANEL DETAIL

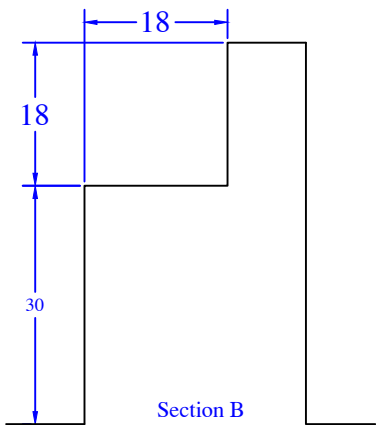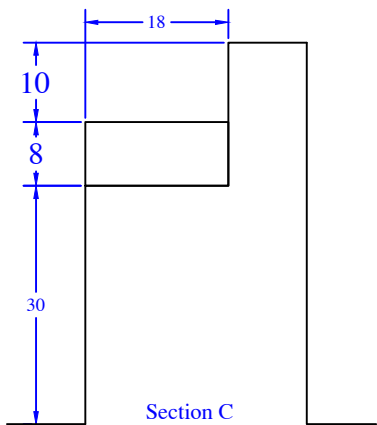


NOTE: Additional 36" wide panel is from Half Rectangle Sundeck Assembly (Yellow Paint)

QTY	DESCRIPTION	QTY	DESCRIPTION
1	12x12in x 10in 6R ISC	2	10in x 48in Wall Panel
2	22in x 22in OSC x 48in		
		2	30in x 48in Wall Panel
1	6x18in x 8in ISC Riser	3	36in x 48in Wall Panel
1	12x12in x 18in 6R ISC		
		2	30in x 30in Wall Panel
		3	36in x 30in Wall Panel
1	10in x 48in 12in ISC 38in Riser Side		
1	12x12in x 8in Riser OSC 6R		
1	24in x 18in Wall Panel	3	36in x 18in Wall Panel
1	24in x 30in Wall Panel	1	48in x 30in Wall Panel
1	24in x 48in Wall Panel	1	30in x 10in Wall Panel
1	30in x 18in Wall Panel	12	Parapet Brackets - 10in Wall
		1	Parapet Brackets - 10.9in Step x 10
		1	Parapet Brackets - 62.5in Wall
		1	##### Overall - Bottom Sides (A)
		1	##### Overall - Bottom Middle (B)
		1	##### Overall - Bottom Middle (C)
		1	##### Overall - Bottom Middle (D)
		11	##### Overall - Bench (E)

Bench Ties:

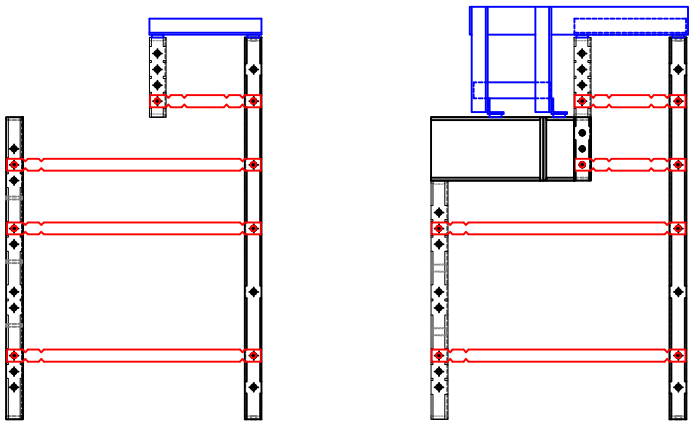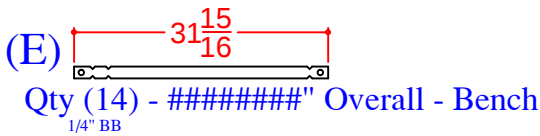

NOTE: Corner Panels for bench connection are listed on Panel Layout Page

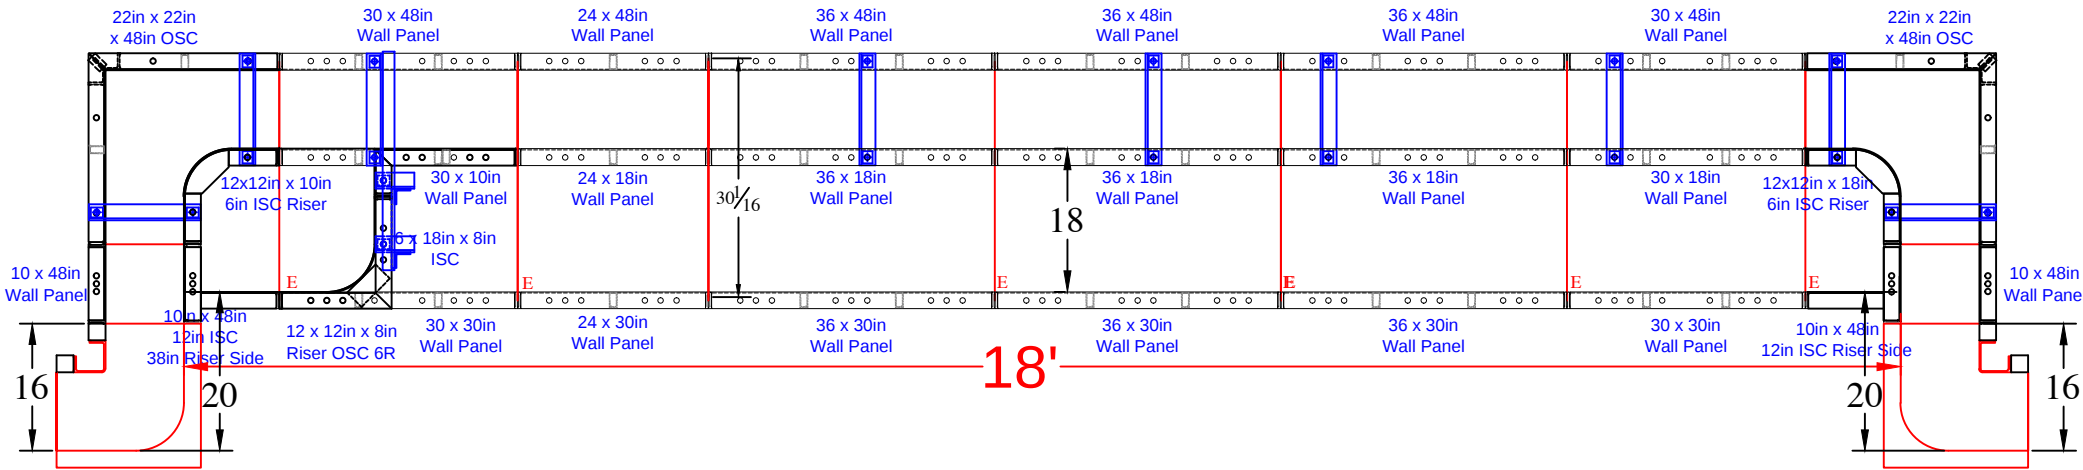

PAPAGIANNAKIS - 18 Hickory Court

Concrete Yards
- Pool Walls & Steps: 29 yards