

- C-D = 14'-2"

C-E = 15'-11"

C-F = 21'-9"

C-G = 20'-9"

C-H = 9'-2"

C-I = 12'-10"

C-J = 23'-11"

C-K = 31'-7"

C-L = 16'-10"

C-M = 28'-2"

D-E = 6'-4"

D-F = 8'-2"

D-G = 13'-4"

D-H = 12'-1"

D-I = 21'-0"

D-J = 18'-10"

D-K = 18'-11"

D-L = 19'-7"

D-M = 14'-2"

E-F = 7'-4"

E-G = 7'-0"

E-H = 17'-1"

E-I = 25'-7"

E-J = 25'-2"

E-K = 15'-9"

E-L = 15'-0"

E-M = 13'-10"

F-G = 10'-11"

F-H = 20'-1"

F-I = 29'-1"

F-J = 23'-6"

F-K = 10'-10"

F-L = 21'-11"

F-M = 6'-7"

G-H = 23'-9"

G-I = 31'-10"

G-J = 32'-1"

G-K = 13'-11"

G-L = 12'-11"

G-M = 15'-8"

H-I = 8'-11"

H-J = 14'-10"

H-K = 31'-0"

H-L = 24'-3"

H-M = 25'-6"

I-J = 18'-6"

I-K = 39'-11"

I-L = 29'-8"

I-M = 34'-5"

J-K = 33'-2"

J-L = 37'-1"

J-M = 25'-7"


K-L = 26'-10"

K-M = 7'-10"

L-M = 27'-11"

RADII MEASUREMENTS

- C = 8' RADIUS
- D = 8' RADIUS
- E = 11' RADIUS
- F = 6' RADIUS
- G = 4' RADIUS
- H = 4' RADIUS
- I = 4'-10" RADIUS
- J = 10'-10" RADIUS
- K = 4'-10" RADIUS
- L = 8'-10" RADIUS
- M = 3'-10" RADIUS

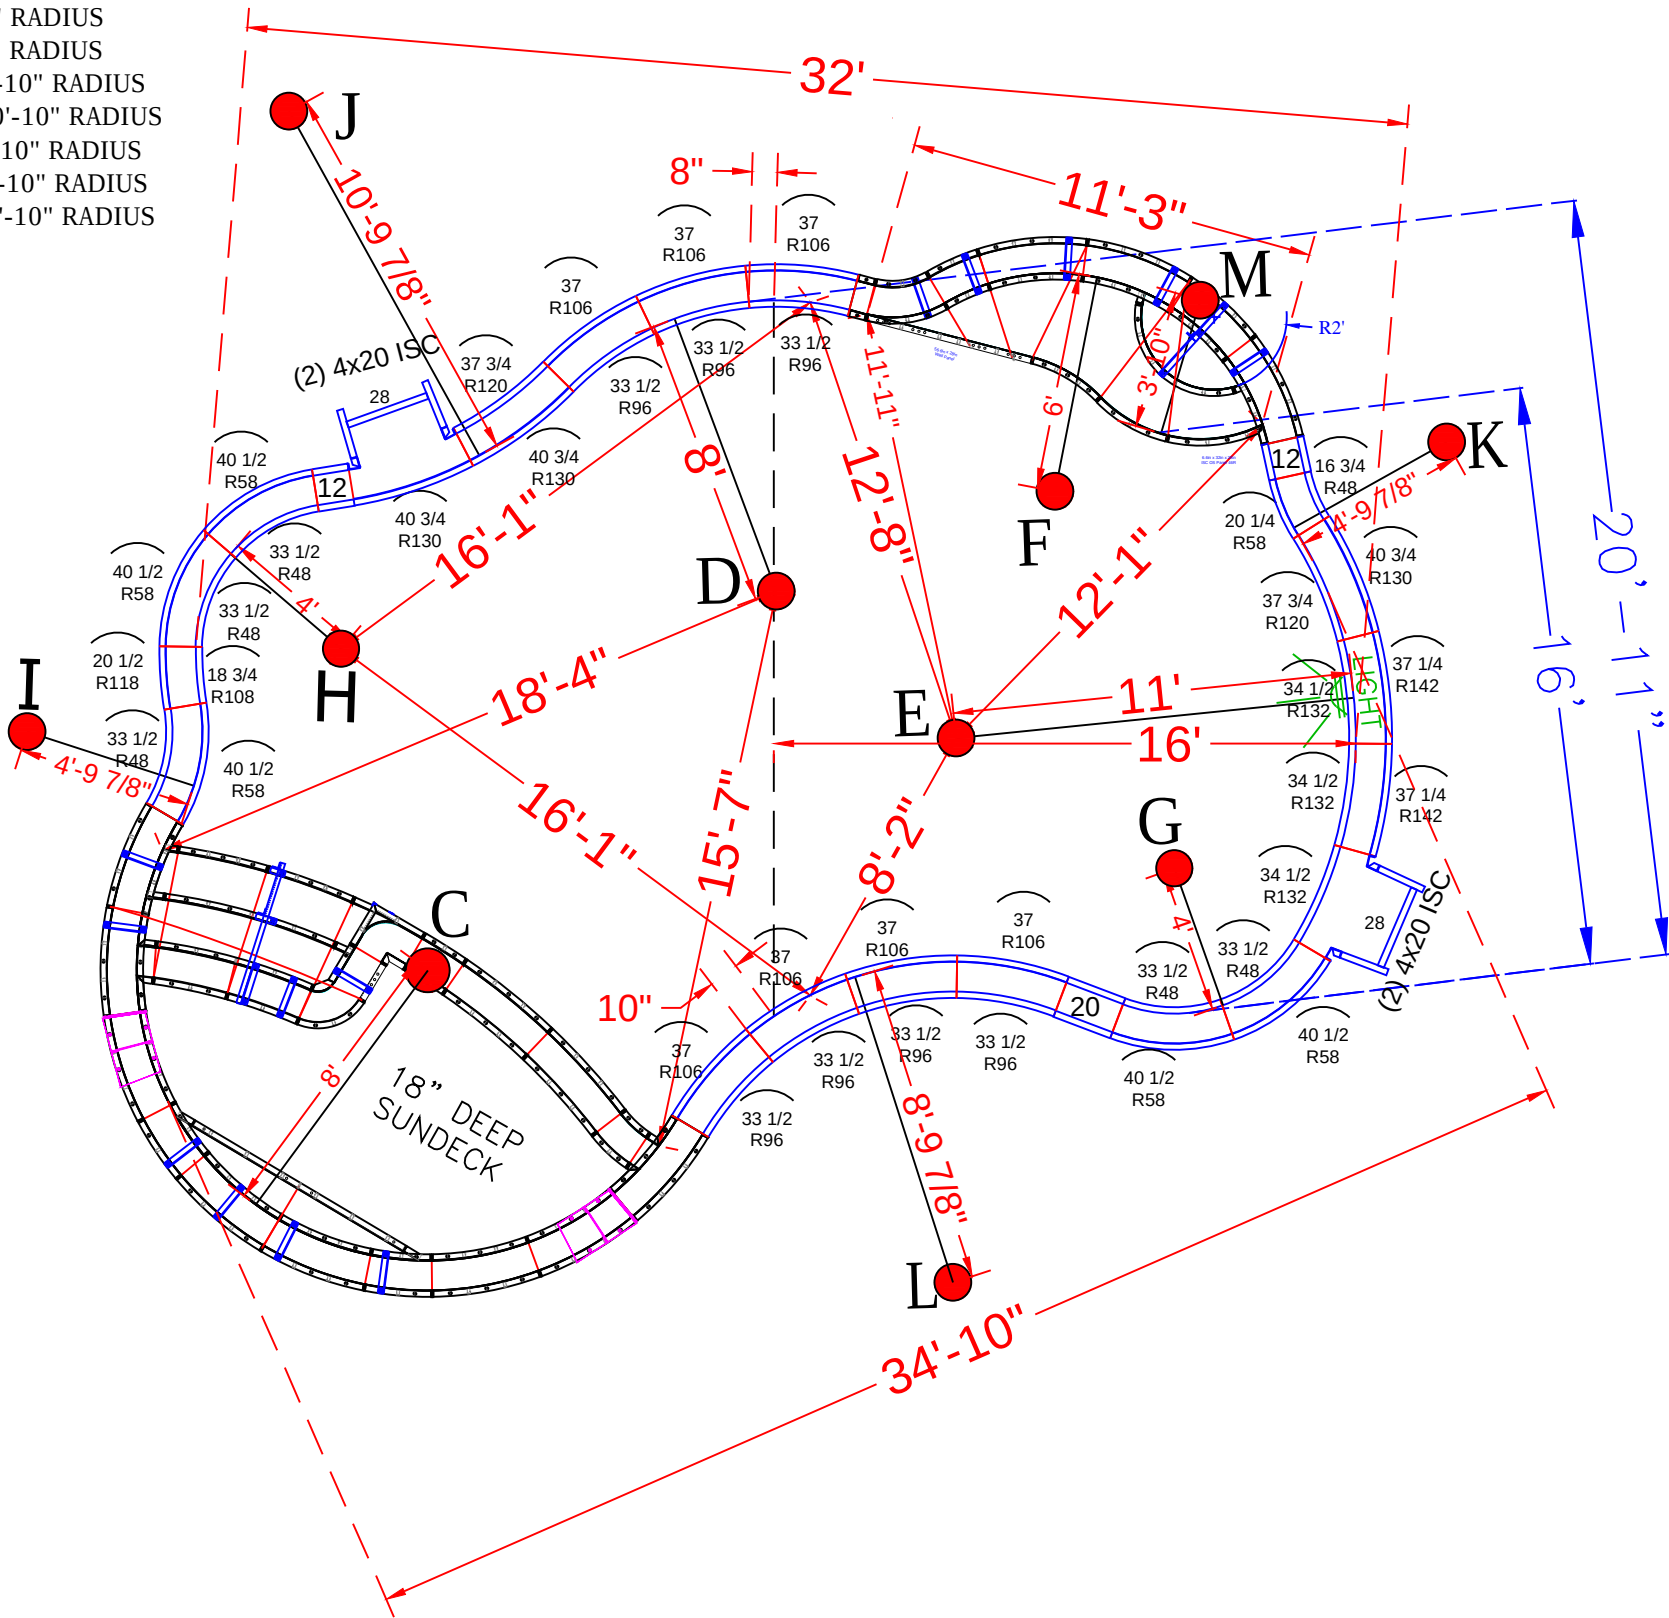

NOTE: SEE CONSTRUCTION PLANS FOR A-B AND POOL LOCATION

POOL PANEL DESCRIPTIONS		
SEE DETAIL PAGE { SEE DETAIL PAGE { SKIMMER SIDES {	QTY.	DESCRIPTION
	1	8' Radius Sundeck/Step Assembly (Lime Green)
	1	6' Radius Swimout (Green Panels)
	4	4" x 20" x 48" Adj Offset Hinged ISC (Pilaster)
SKIMMERS {		
		STRAIGHT PANELS
	4	12" x 48" Straight
	2	20" x 48" Straight
	2	28" x 48" Straight
		RADIUS PANELS
	1	16 3/4" x 48" - 48" Radius Panel
	1	20 1/4" x 48" - 58" Radius Panel
	5	33 1/2" x 48" - 48" Radius Panel
	5	40 1/2" x 48" - 58" Radius Panel
	7	33 1/2" x 48" - 96" IS Radius Panel
	7	37" x 48" - 106" OS Radius Panel
1	18 3/4" x 48" - 108" Radius Panel	
1	20 1/2" x 48" - 118" Radius Panel	
2	37 3/4" x 48" - 120" Radius OS Panel	
3	40 3/4" x 48" - 130" Radius IS Panel	
3	34 1/2" x 48" - 132" Radius Panel	
2	37 1/4" x 48" - 142" Radius Panel	

PETAGNA-WARREN - 200 Lumberton Road




16' x 35' - 10" Concrete Wall - Freeform
w/ Interior Vinyl Covered Sun Deck / Step Combo
& Deep End Bench & Step Out
Pool Perimeter = 100 Ln. Ft.
Pool Area = 622 Sq.Ft.
Approximate Pool Gallons: 16,300 Gallons

Concrete Yards
- Pool Walls & Sundek: 18 yards

PANEL LAYOUT			
JOB #: 555852			
DATE: 2-4-2021			
DRAWN BY: SA			
REVISIONS			



TIES:

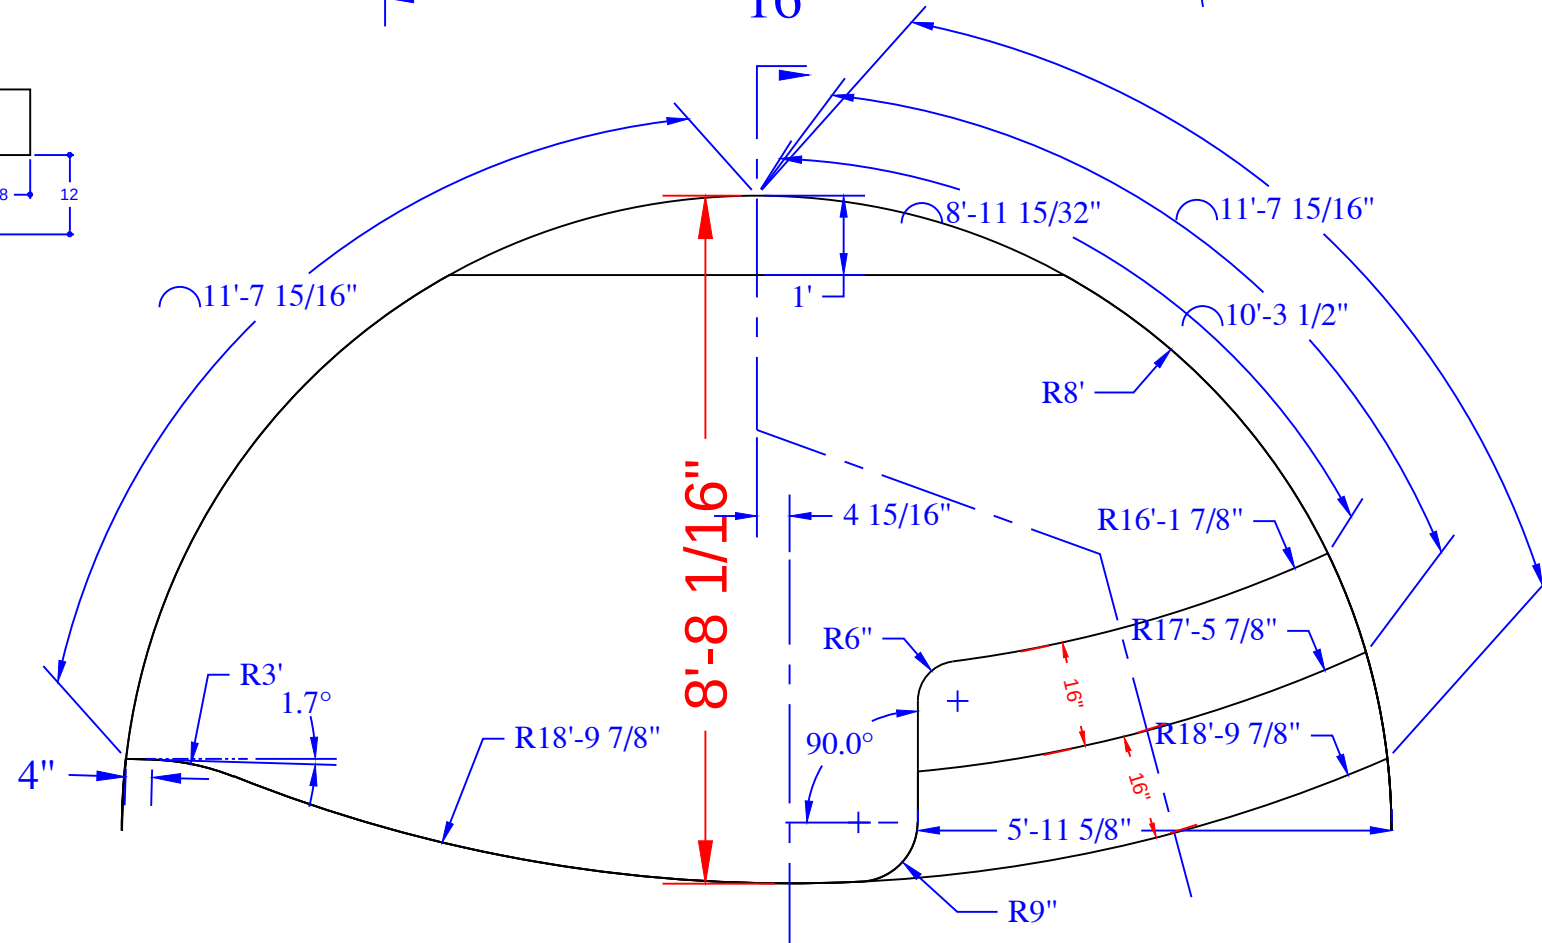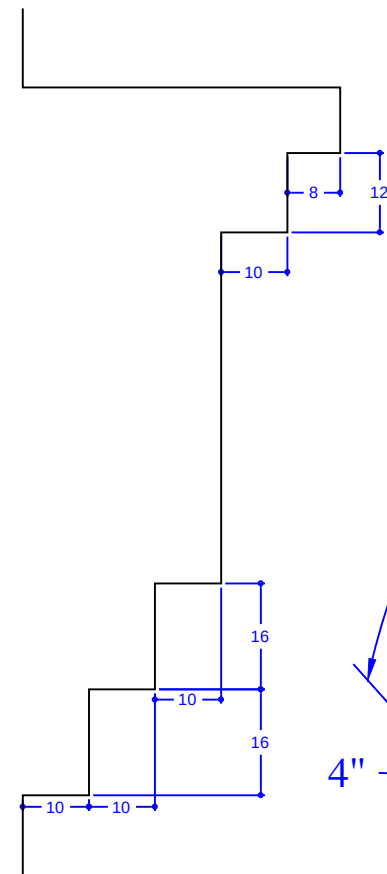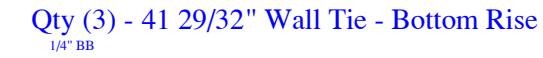**PETAGNA-WARREN - 200 Lumberton Road**


Concrete Yards

- Pool Walls & Sundeck: 18 yards


SUN DECK DETAIL			
JOB #: 555852			
DATE: 11-6-2020			
DRAWN BY: SA			



SEASONAL WORLD
WE BUILD BACKYARDS!

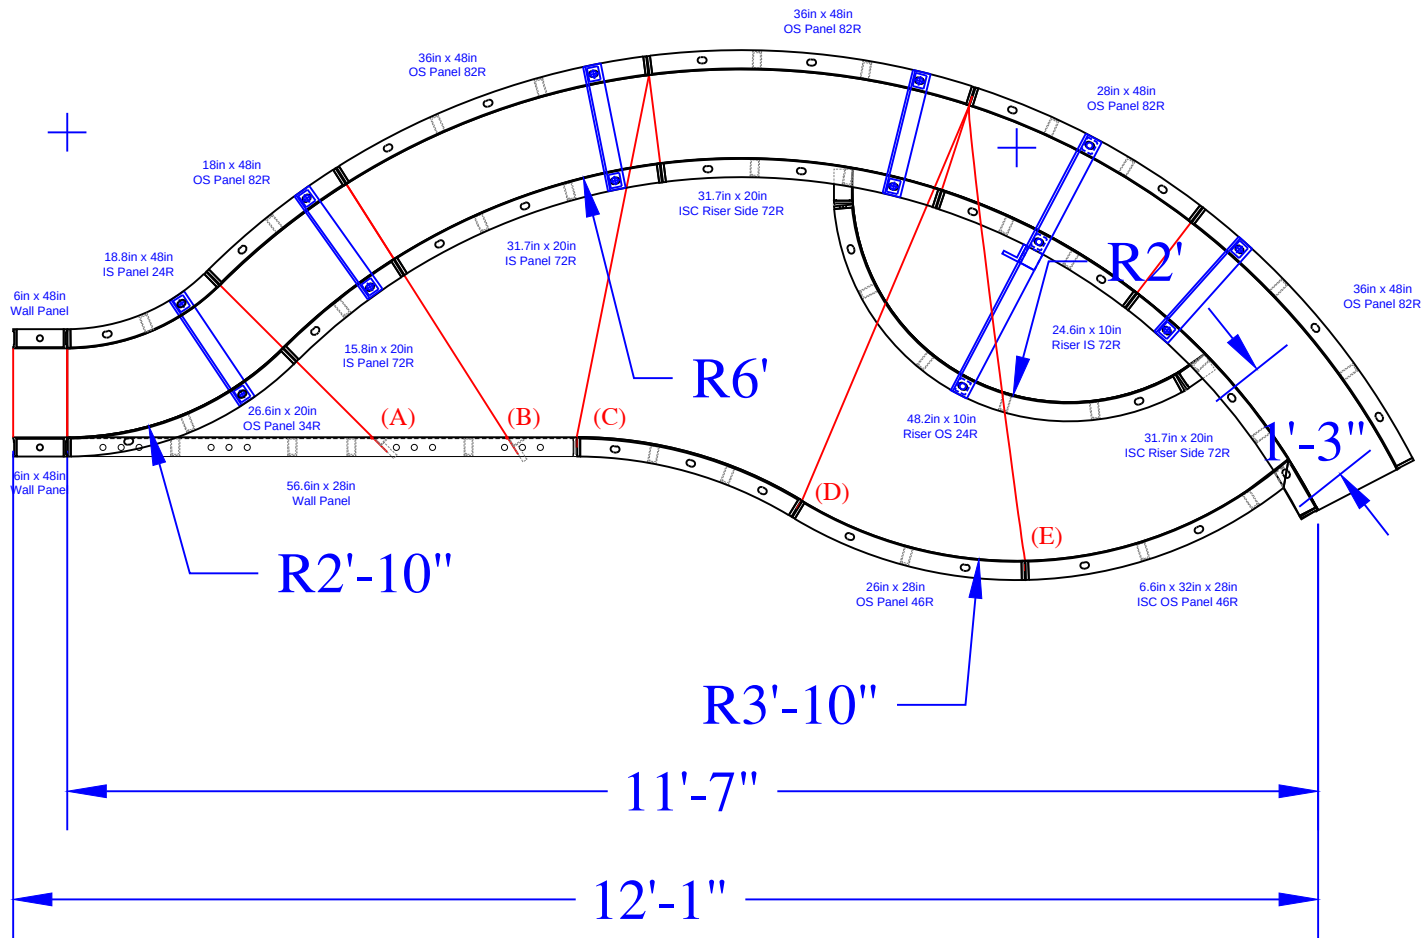

TIES:

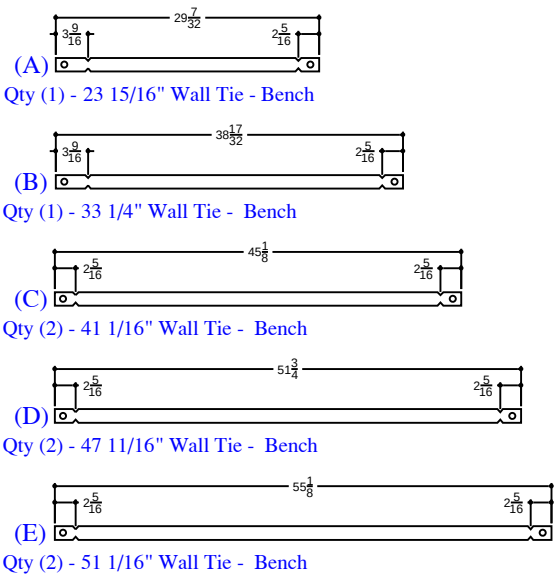

PETAGNA-WARREN - 200 Lumberton Road

16' x 35' - 10" Concrete Wall - _____
w/ Interior Vinyl Covered Steps / Sun Deck
Pool Perimeter = 98 Ln. Ft.
Pool Area = 590 Sq.Ft.
Approximate Pool Gallons: 15,543 Gallons

Concrete Yards
- Pool Walls & Sundeck: 18 yards

SWIM-OUT

DATE: 12-17-2020
DRAWN BY: SA



SEASONAL WORLD
WE BUILD BACKYARDS!

SWIMOUT PANELS (Dark Green)

QTY	DESCRIPTION
2	6in x 48in Straight Wall Panel
1	18in x 48in OS Panel 82R
1	28in x 48in OS Panel 82R
3	36in x 48in OS Panel 82R
1	18.8in x 48in IS Panel 24R
1	56.6in x 28in Wall Panel
1	26.3in x 28in IS Panel 48R
1	26in x 28in OS Panel 46R
1	15.8in x 20in IS Panel 72R
1	31.7in x 20in IS Panel 72R
1	26.6in x 20in OS Panel 34R
1	6.6 x 32in x 28in ISC OS Panel 46R
1	24.6in x 10in Riser IS 72R - Top
2	31.7in x 20in 4in ISC Riser Side 72R
1	48.2in x 10in Riser OS 24R - Bottom
5	Parapet Brackets for 10in Wall
1	Parapet Brackets for 18in Step
1	23 15/16" Wall Tie "A"- Bench
1	33 1/4" Wall Tie "B"- Bench
2	41 1/16" Wall Tie "C"- Bench
2	47 11/16" Wall Tie "D"- Bench
2	51 1/16" Wall Tie "E"- Bench