

C-D = 14'-2"

C-E = 15'-11"

C-F = 21'-9"

C-G = 20'-9"

C-H = 9'-2"

C-I = 12'-10"

C-J = 23'-11"

C-K = 31'-7"

C-L = 16'-10"

C-M = 28'-2"

D-E = 6'-4"

D-F = 8'-2"

D-G = 13'-4"

D-H = 12'-1"

D-I = 21'-0"

D-J = 18'-10"

D-K = 18'-11"

D-L = 19'-7"

D-M = 14'-2"

E-F = 7'-4"

E-G = 7'-0"

E-H = 17'-1"

E-I = 25'-7"

E-J = 25'-2"

E-K = 15'-9"

E-L = 15'-0"

E-M = 13'-10"

F-G = 10'-11"

F-H = 20'-1"

F-I = 29'-1"

F-J = 23'-6"

F-K = 10'-10"

F-L = 21'-11"

F-M = 6'-7"

G-H = 23'-9"

G-I = 31'-10"

G-J = 32'-1"

G-K = 13'-11"

G-L = 12'-11"

G-M = 15'-8"

H-I = 8'-11"

H-J = 14'-10"

H-K = 31'-0"

H-L = 24'-3"

H-M = 25'-6"

I-J = 18'-6"

I-K = 39'-11"

I-L = 29'-8"

I-M = 34'-5"

J-K = 33'-2"

J-L = 37'-1"


J-M = 25'-7"

K-L = 26'-10"

K-M = 7'-10"

L-M = 27'-11"

RADII MEASUREMENTS
C = 8' RADIUS
D = 8' RADIUS
E = 11' RADIUS
F = 6' RADIUS
G = 4' RADIUS
H = 4' RADIUS
I = 4'-10" RADIUS
J = 10'-10" RADIUS
K = 4'-10" RADIUS
L = 8'-10" RADIUS
M = 3'-10" RADIUS

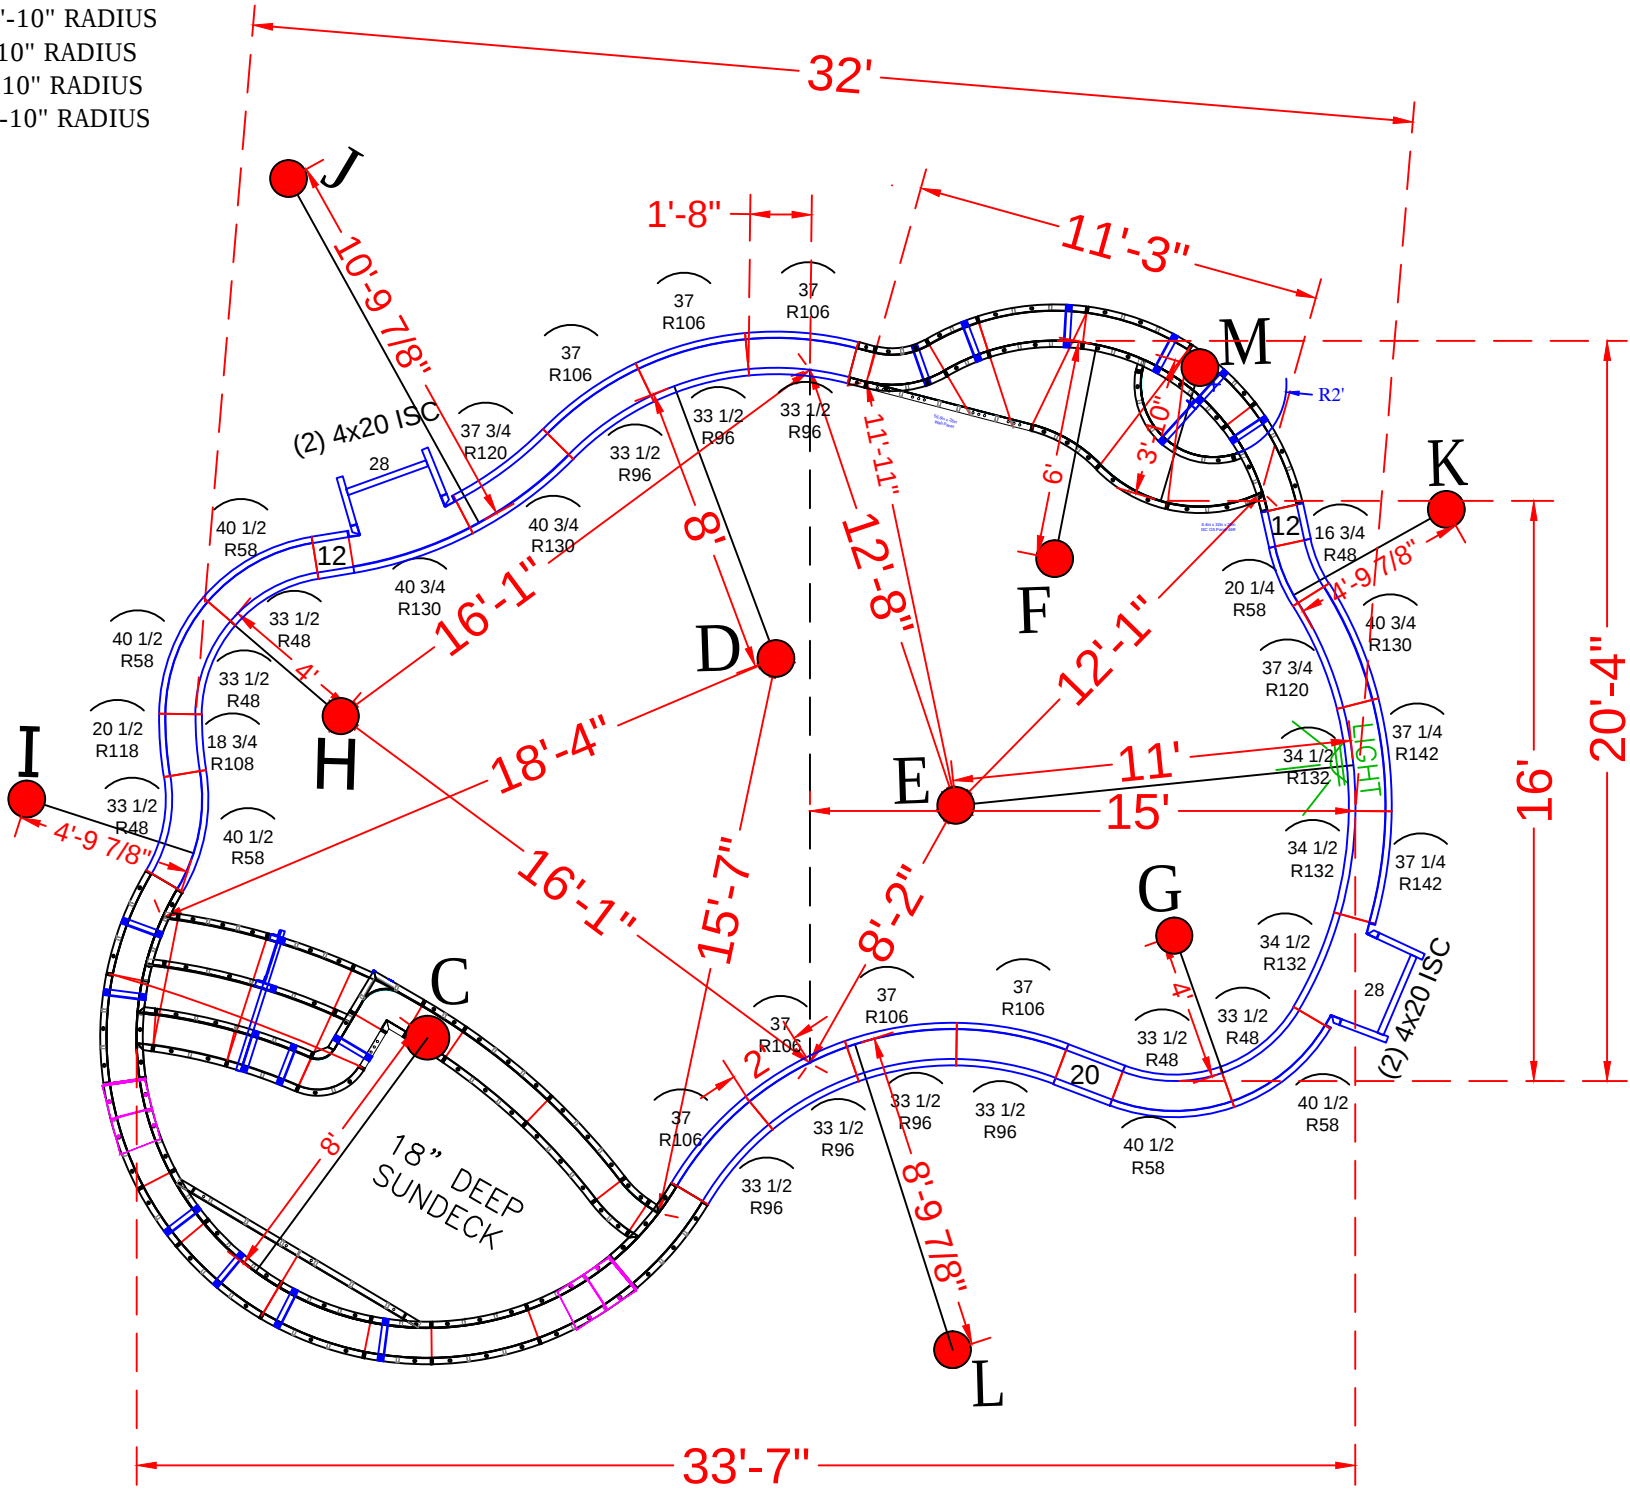

NOTE: SEE CONSTRUCTION PLANS FOR A-B AND POOL LOCATION

POOL PANEL DESCRIPTIONS	
QTY.	DESCRIPTION
1	8' Radius Sundeck/Step Assembly (Lime Green)
1	6' Radius Swimout (Green Panels)
4	4" x 20" x 48" Adj Offset Hinged ISC (Pilaster)
STRAIGHT PANELS	
4	12" x 48" Straight
2	20" x 48" Straight
2	28" x 48" Straight
RADIUS PANELS	
1	16 3/4" x 48" - 48" Radius Panel
1	20 1/4" x 48" - 58" Radius Panel
5	33 1/2" x 48" - 48" Radius Panel
5	40 1/2" x 48" - 58" Radius Panel
7	33 1/2" x 48" - 96" IS Radius Panel
7	37" x 48" - 106" OS Radius Panel
1	18 3/4" x 48" - 108" Radius Panel
1	20 1/2" x 48" - 118" Radius Panel
2	37 3/4" x 48" - 120" Radius OS Panel
3	40 3/4" x 48" - 130" Radius IS Panel
3	34 1/2" x 48" - 132" Radius Panel
2	37 1/4" x 48" - 142" Radius Panel

PIZZELLA - 172 Pheasant Drive

16' x 27'-2" x 33'-7" - Concrete / Vinyl - Freeform
w/ Interior Vinyl Covered Sun Deck & Step Combo
& Deep End Bench & Step Out
Pool Perimeter = 99 Ln. Ft.
Pool Area = 621 Sq. Ft.
Approximate Pool Gallons: 16,658 Gallons


Concrete Yards
- Pool Walls & Sundeck: 18 yards

PANEL LAYOUT	
JOB #: 555601	
DATE: 1-8-2022	
DRAWN BY: SA	

REVISIONS	






SEASONAL WORLD
WE BUILD BACKYARDS!

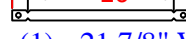(A) 
Qty (1) - 21 7/8" Wall Tie - 2nd Top Rise
1/4" BB

(B) 
Qty (3) - 41 29/32" Wall Tie - Bottom Rise
1/4" BB

(C) 
Qty (2) - 86 13/16" Wall Tie - Bottom Wall
1/4" BB

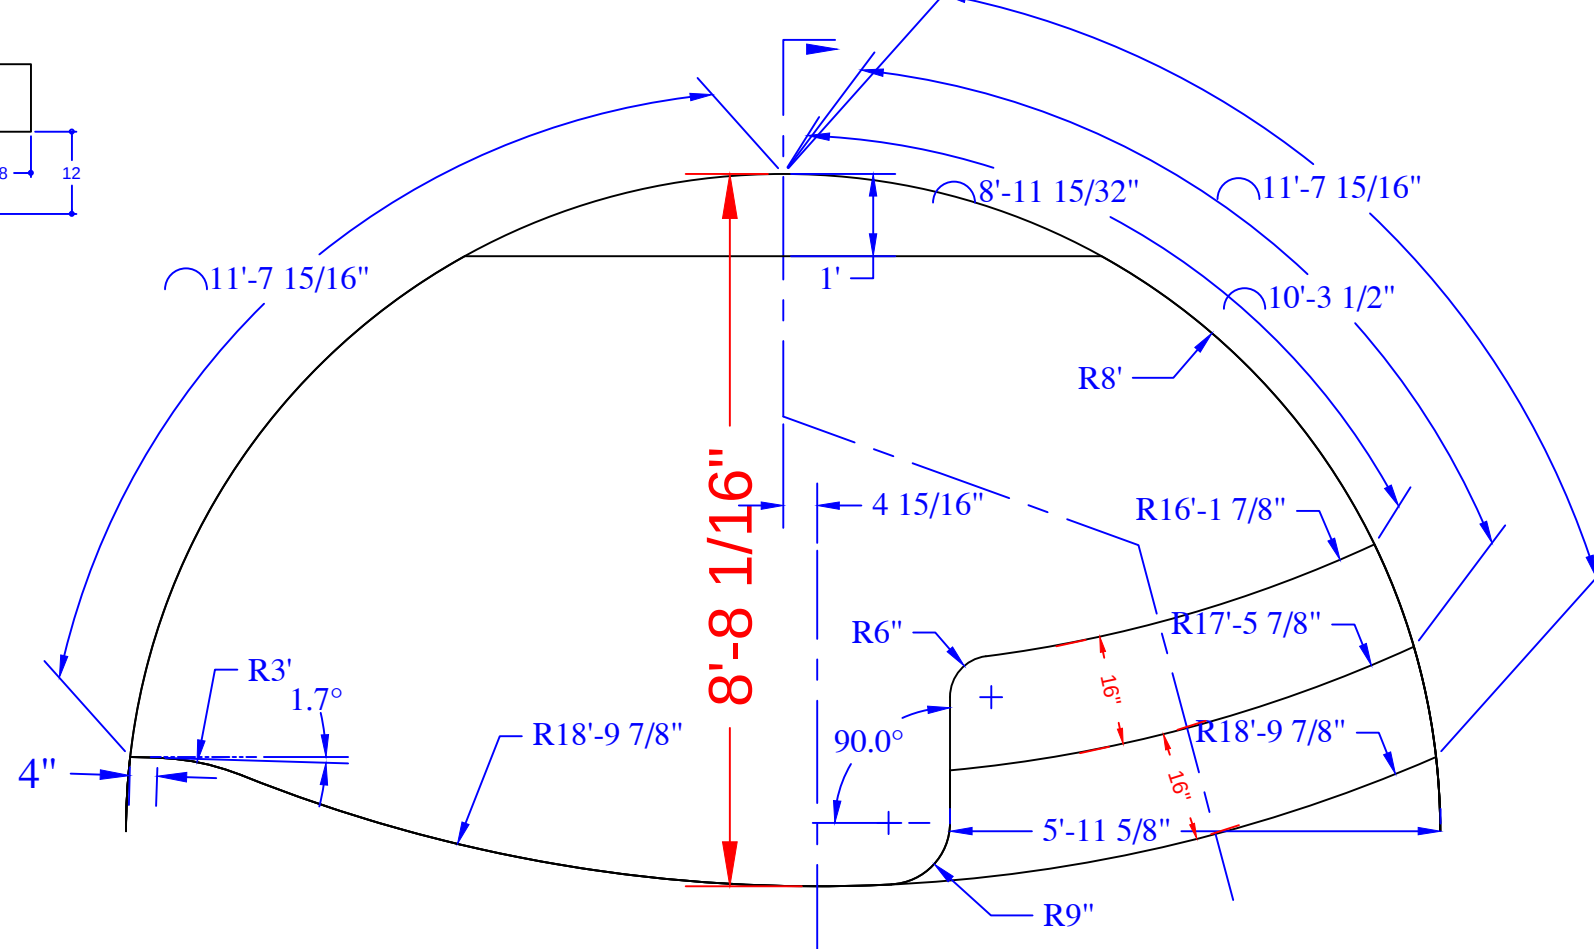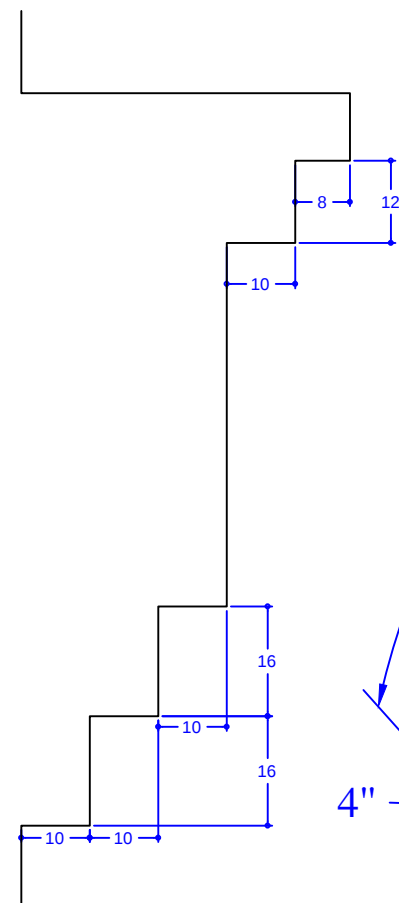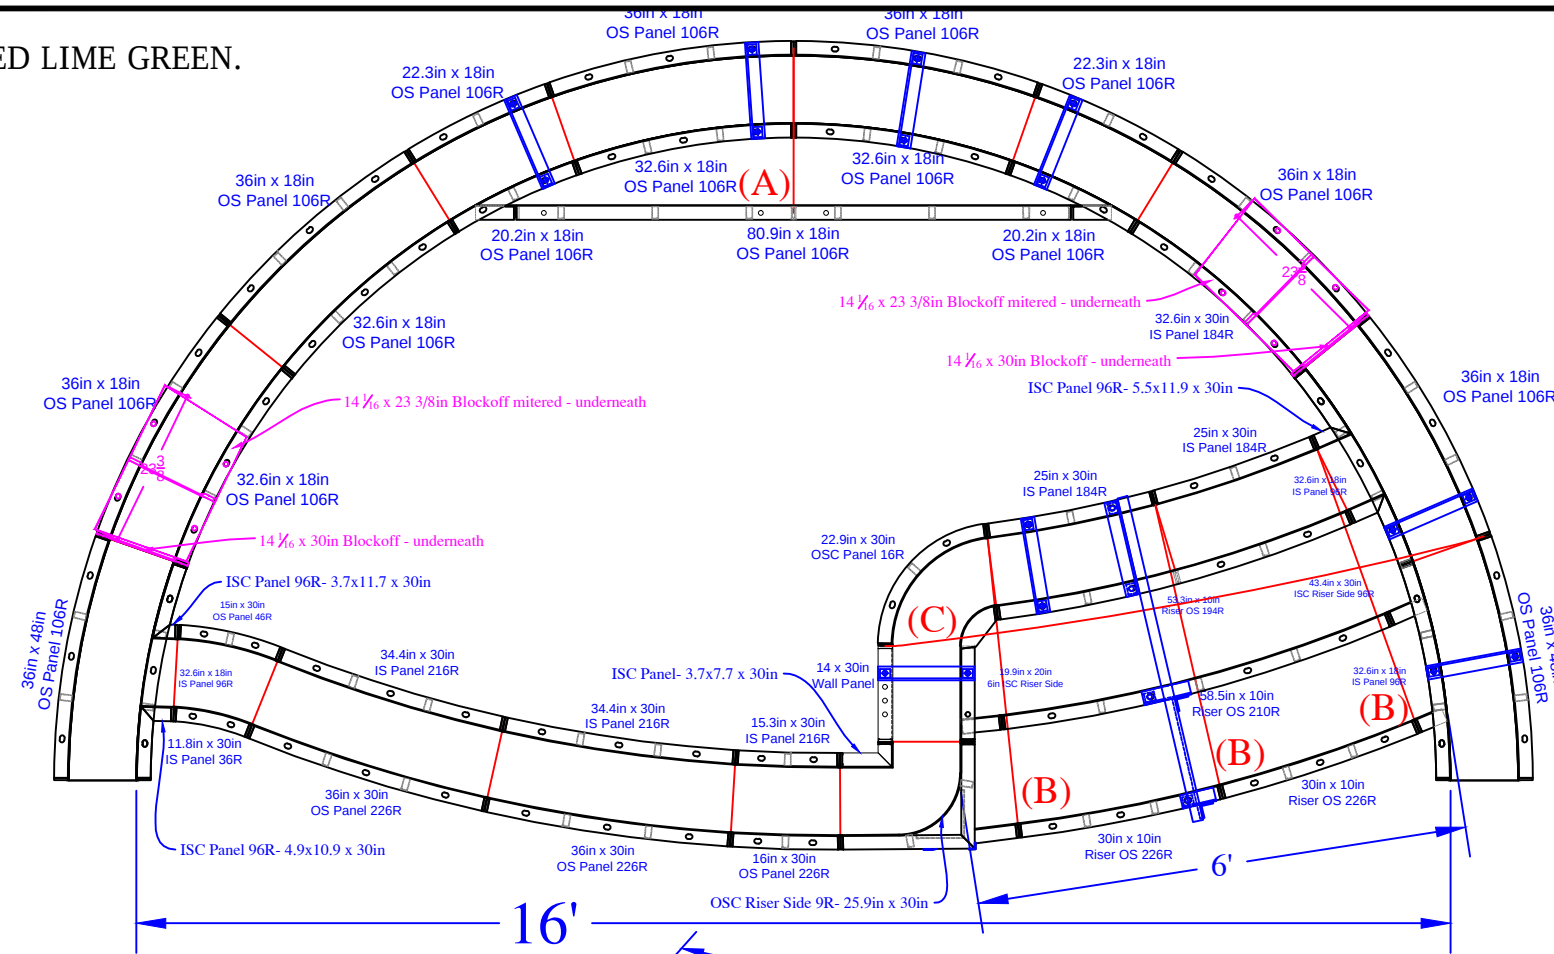

QTY	DESCRIPTION
3	36in x 48in OS Panel 106R
1	16in x 30in OS Panel 226R
2	36in x 30in OS Panel 226R
1	15.3in x 30in IS Panel 216R
2	34.4in x 30in IS Panel 216R
1	15in x 30in OS Panel 46R
1	11.8in x 30in IS Panel 36R
2	25in x 30in IS Panel 184R
1	14in x 30in Wall Panel
2	22.3in x 18in OS Panel 106R
5	36in x 18in OS Panel 106R
6	32.6in x 18in IS Panel 96R
1	4.9in x 10.9in x 30in ISC Panel 96R
1	3.7in x 11.7in x 30in ISC Panel 96R
1	5.5in x 11.9in x 30in ISC Panel 96R
1	3.7in x 7.7in x 30in ISC Panel
1	22.9in x 30in OSC Panel 16R
2	32.6in x 8in Riser IS 96R - Top Upper
2	20.2in x 18in ISC Riser Side 96R
1	43.4in x 30in ISC Riser Side 96R
1	19.9in x 20in 6in ISC Riser Side
1	25.9in x 30in OSC Riser Side 9R
1	80.9in x 10in Riser - Bottom Upper
1	53.3in x 10in Riser OS 194R- Top Lower
1	58.5in x 10in Riser OS210R- 2nd Top Lower
2	30in x 10in Riser OS226R- Bottom Lower
2	14 1/6in x 23.3in Blockoff mitered
2	14 1/6in x 30in Blockoff
8	Parapet Brackets - 10in Wall
1	Parapet Brackets - 42in Wall
1	22" Full Wall Tie "A"- 2nd Top Rise
3	41 29/32" Wall Tie "B"- Bottom Rise
2	86 13/16" Wall Tie "C"- Bottom Wall

PIZZELLA - 172 Pheasant Drive


Concrete Yards

- Pool Walls & Sundeck: 18 yards

SUN DECK / STEP DETAIL			
JOB #: 555601			
DATE: 1-8-2022			
DRAWN BY: SA			



SEASONAL WORLD
WE BUILD BACKYARDS!

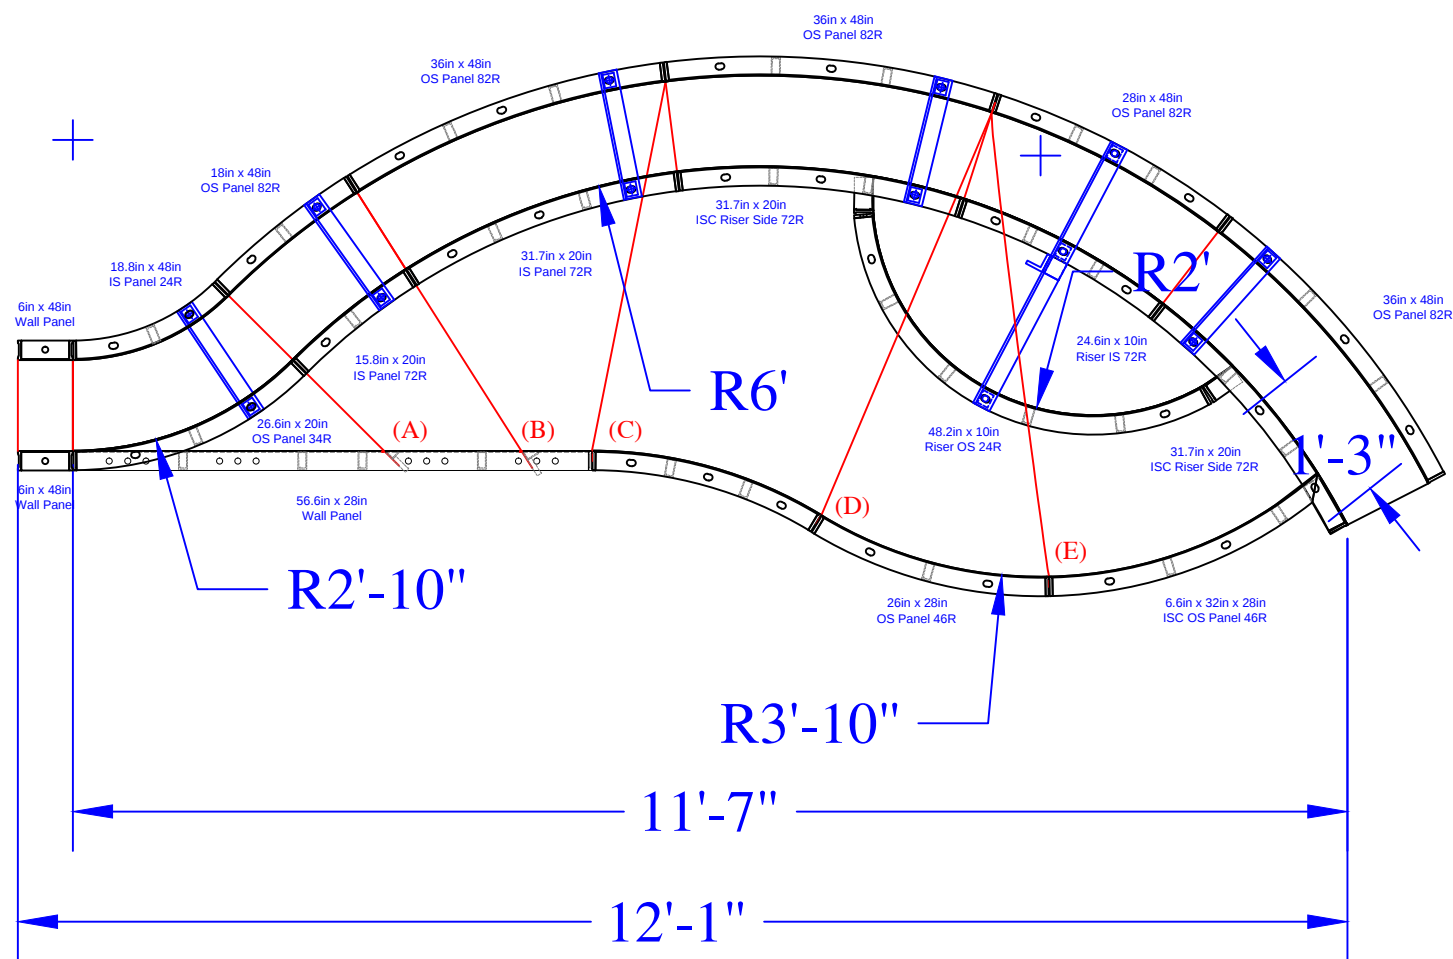

PIZZELLA - 172 Pheasant Drive

16' x 27'-2" x 33'-7" - Concrete / Vinyl - Freeform
w/ Interior Vinyl Covered Sun Deck & Step Combo
& Deep End Bench & Step Out

Pool Perimeter = 99 Ln. Ft.

Pool Area = 621 Sq. Ft.

Approximate Pool Gallons: 16,658 Gallons

Concrete Yards

- Pool Walls & Sundeck: 18 yards

SWIM-OUT

DATE: 1-8-2022

JOB #: 555601

DRAWN BY: SA



SEASONAL WORLD
WE BUILD BACKYARDS!

SWIMOUT PANELS (Dark Green)

QTY	DESCRIPTION
2	6in x 48in Straight Wall Panel
1	18in x 48in OS Panel 82R
1	28in x 48in OS Panel 82R
3	36in x 48in OS Panel 82R
1	18.8in x 48in IS Panel 24R
1	56.6in x 28in Wall Panel
1	26.3in x 28in IS Panel 48R
1	26in x 28in OS Panel 46R
1	15.8in x 20in IS Panel 72R
1	31.7in x 20in IS Panel 72R
1	26.6in x 20in OS Panel 34R
1	6.6 x 32in x 28in ISC OS Panel 46R
1	24.6in x 10in Riser IS 72R - Top
2	31.7in x 20in 4in ISC Riser Side 72R
1	48.2in x 10in Riser OS 24R - Bottom
5	Parapet Brackets for 10in Wall
1	Parapet Brackets for 18in Step
1	23 15/16" Wall Tie "A"- Bench
1	33 1/4" Wall Tie "B"- Bench
2	41 1/16" Wall Tie "C"- Bench
2	47 11/16" Wall Tie "D"- Bench
2	51 1/16" Wall Tie "E"- Bench

(A)
Qty (1) - 23 15/16" Wall Tie - Bench

(B)
Qty (1) - 33 1/4" Wall Tie - Bench

(C)
Qty (2) - 41 1/16" Wall Tie - Bench

(D)
Qty (2) - 47 11/16" Wall Tie - Bench

(E)
Qty (2) - 51 1/16" Wall Tie - Bench