


NODE POINT MEASUREMENTS

A-B=	40'-0"	F-G=	14'-10"
A-C=	35'-0"	F-H=	14'-10"
A-D=	48'-4"	F-I=	26'-11"
A-E=	57'-5"	F-J=	32'-5"
A-F=	44'-7"	F-K=	33'-11"
A-G=	44'-11"	F-L=	20'-11"
A-H=	30'-9"	F-M=	26'-7"
A-I=	21'-10"	F-N=	38'-10"
A-J=	19'-7"		
A-K=	27'-9"	G-H=	15'-8"
A-L=	24'-5"	G-I=	23'-4"
A-M=	19'-1"	G-J=	27'-8"
A-N=	20'-4"	G-K=	25'-3"
		G-L=	26'-4"
B-C=	9'-4"	G-M=	25'-10"
B-D=	27'-6"	G-N=	32'-7"
B-E=	44'-2"		
B-F=	49'-1"	H-I=	12'-2"
B-G=	37'-2"	H-J=	17'-9"
B-H=	37'-5"	H-K=	20'-8"
B-I=	28'-5"	H-L=	10'-10"
B-J=	24'-11"	H-M=	12'-0"
B-K=	17'-4"	H-N=	24'-4"
B-L=	43'-4"		
B-M=	33'-0"	I-J=	5'-7"
B-N=	20'-3"	I-K=	11'-3"
		I-L=	14'-11"
C-D=	20'-11"	I-M=	5'-0"
C-E=	36'-10"	I-N=	12'-4"
C-F=	39'-10"		
C-G=	28'-8"	J-K=	8'-10"
C-H=	28'-2"	J-L=	19'-6"
C-I=	19'-11"	J-M=	6'-7"
C-J=	17'-4"	J-N=	6'-9"
C-K=	8'-10"		
C-L=	34'-7"	K-L=	26'-0"
C-M=	24'-9"	K-M=	16'-0"
C-N=	14'-9"	K-N=	8'-9"
D-E=	16'-10"		
D-F=	29'-0"	L-M=	10'-11"
D-G=	14'-2"	L-N=	26'-1"
D-H=	25'-5"		
D-I=	26'-7"	M-N=	15'-2"
D-J=	28'-10"		
D-K=	22'-3"		
D-L=	35'-11"		
D-M=	31'-2"		
D-N=	31'-0"		
E-F=	22'-4"		
E-G=	12'-9"		
E-H=	28'-2"		
E-I=	35'-9"		
E-J=	39'-9"		
E-K=	35'-10"		
E-L=	38'-6"		
E-M=	38'-6"		
E-N=	43'-11"		

NOTE: SEE CONSTRUCTION PLANS FOR POOL LOCATION

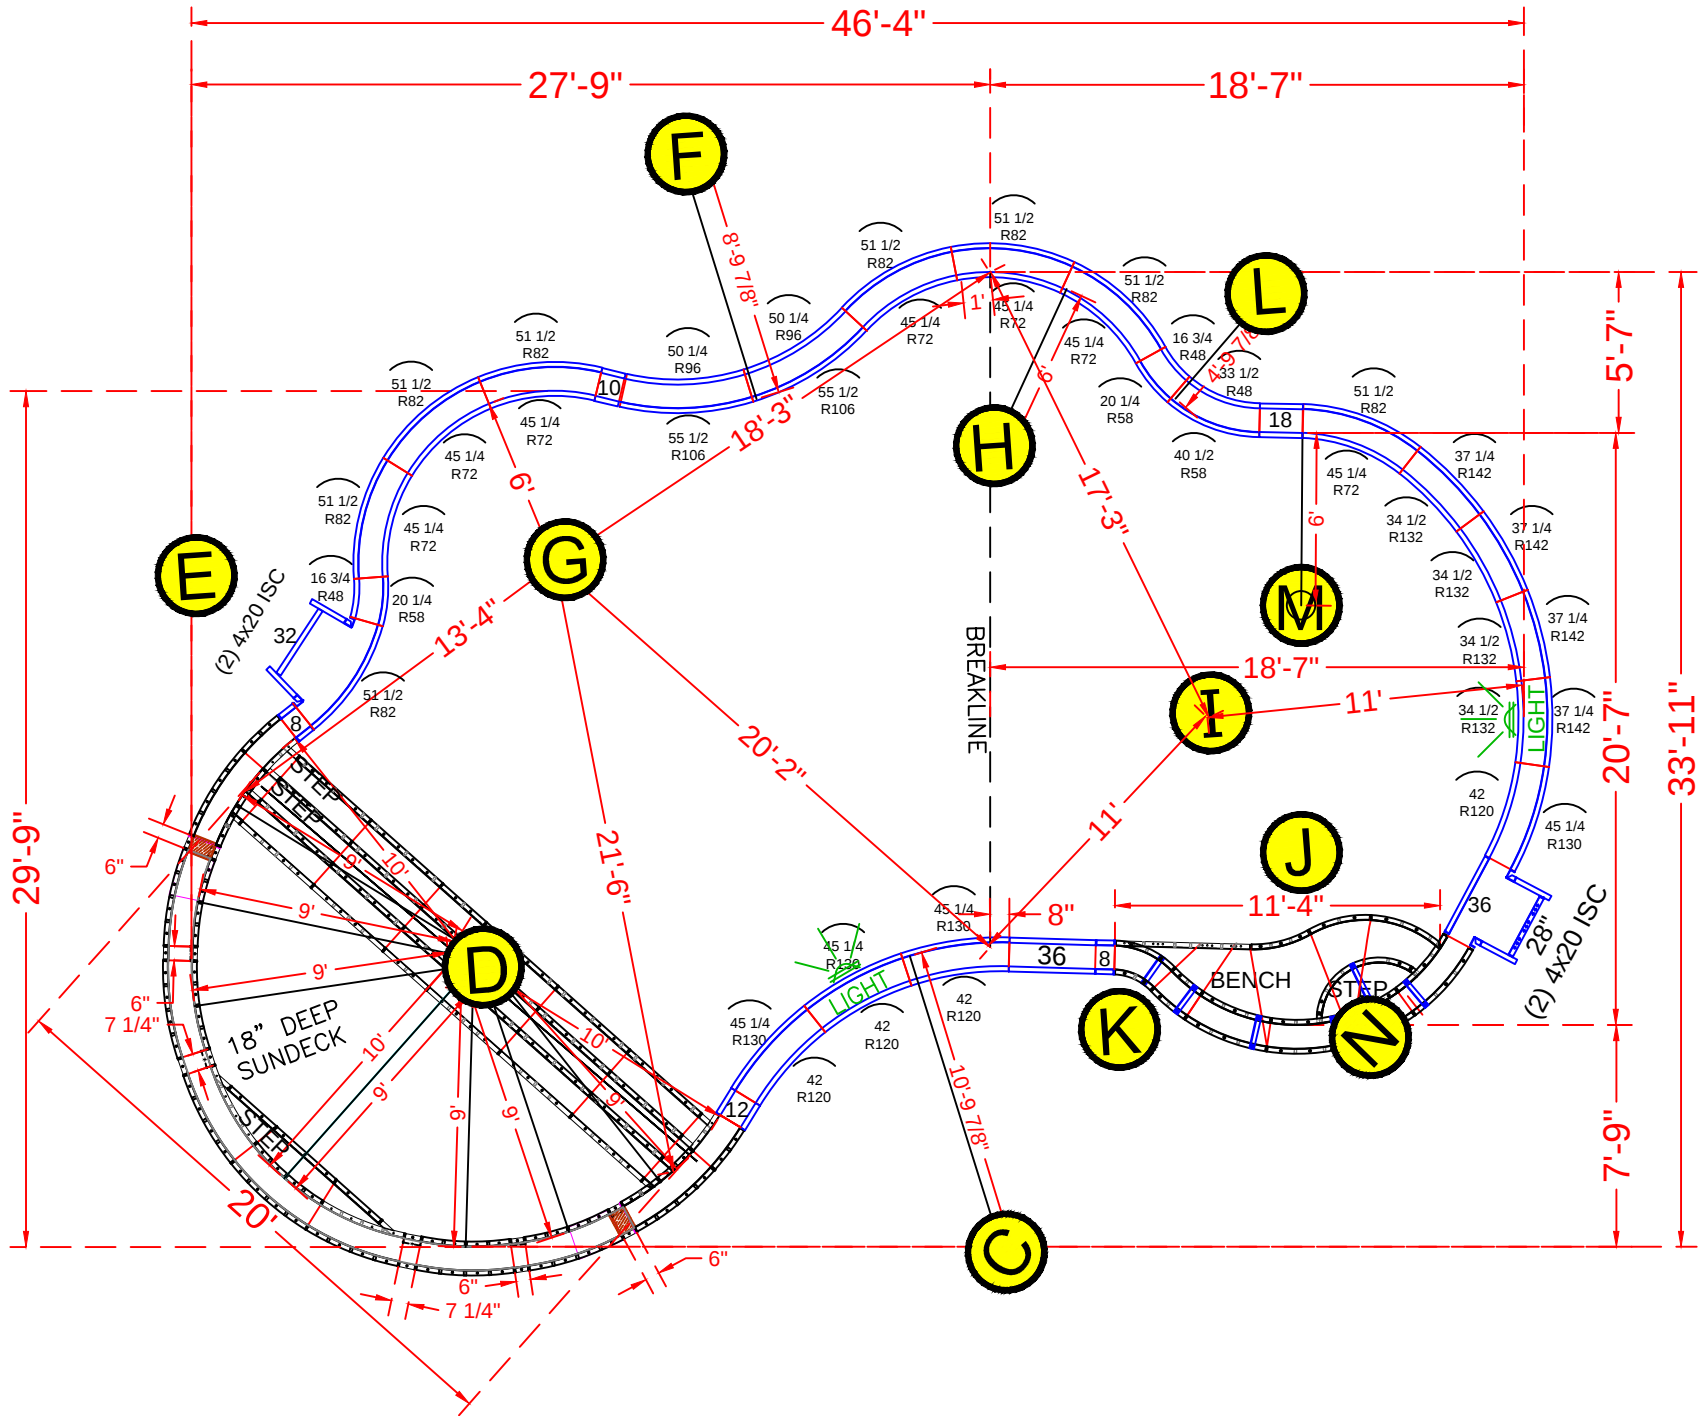

POOL PANEL DESCRIPTIONS

QTY.	DESCRIPTION
1	10' Radius Sundek/Step Assembly
1	6' Radius Swimout (Green Panels)
4	4" x 20" x 48" Adj Offset Hinged ISC (Pilaster)
	STRAIGHT PANELS
5	8" x 48" Straight
2	10" x 48" Straight
2	12" x 48" Straight
2	18" x 48" Straight
1	28" x 48" Straight
1	32" x 48" Straight
3	36" x 48" Straight
	RADIUS PANELS
2	16 3/4" x 48" - 48" Radius Panel
2	20 1/4" x 48" - 58" Radius Panel
1	33 1/2" x 48" - 48" Radius Panel
1	40 1/2" x 48" - 58" Radius Panel
7	45 1/4" x 48" - 72" IS Radius Panel
8	51 1/2" x 48" - 82" OS Radius Panel
2	50 1/4" x 48" - 96" IS Radius Panel
2	55 1/2" x 48" - 106" OS Radius Panel
4	42" x 48" - 120" Radius Panel
4	45 1/4" x 48" - 130" Radius Panel
4	34 1/2" x 48" - 132" Radius Panel
4	37 1/4" x 48" - 142" Radius Panel

RETTE - 8 Harness Court

20'-7" x 33'-11" x 46'-4" - 10" Concrete Wall - Freeform
w/ Interior Vinyl Covered Step / Sun Deck Combo
& Deep End Bench w/ Step Out
Pool Perimeter = 132 Ln. Ft.
Pool Area = 993 Sq. Ft.
Approximate Pool Gallons: 32,900 Gallons

Concrete Yards
- Pool Walls & Sundek: 22 Yards


PANEL LAYOUT


JOB #: 555562
DATE: 5-20-2021
DRAWN BY: SA


REVISIONS



[illegible]

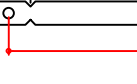(A) 
Qty(2) 20 1/2" Wall Tie - 2 Top Riser
Overall Length Set
24 9/16" 8.28 (3)

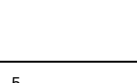(B) 
Qty(14) 21 7/8" Wall - 22" Full Tie - 2 Top Riser
Overall Length Set
25 15/16" 8.74 (3)

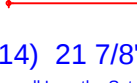(C) 
Qty(14) 33 7/8" Wall - 34" Full Tie - 2 Top Riser
Overall Length Set
37 15/16" 9.55 (4)

20'-7" x 33'-11" x 46'-4" - 10" Concrete Wall - Freeform
w/ Interior Vinyl Covered Step / Sun Deck
& Deep End Bench w/ Step Out
Pool Perimeter = 132 Ln. Ft.
Pool Area = 993 Sq. Ft.
Approximate Pool Gallons: 32,900 Gallons




Concrete Yards
- Pool Walls & Sundeck: 22 Yards

SUN DECK DETAIL			
JOB #: 555562 DATE: 5-21-2021 SCALE: 1' = 1/8 " DRAWN BY: SA			



SEASONAL WORLD

WE BUILD BACKYARDS!

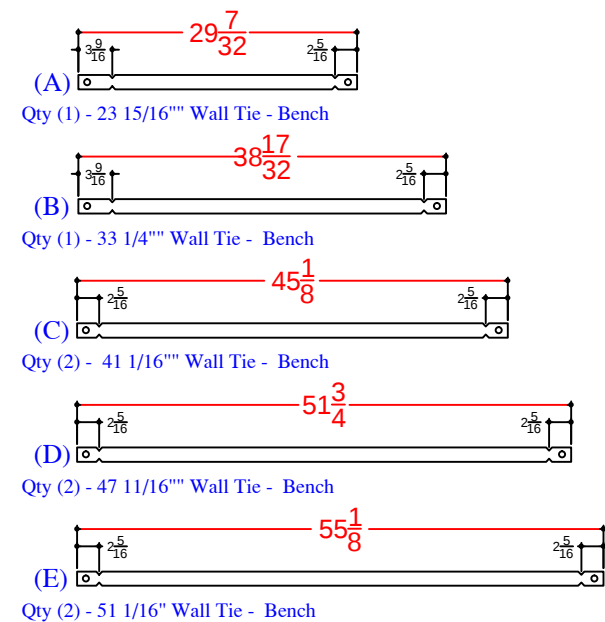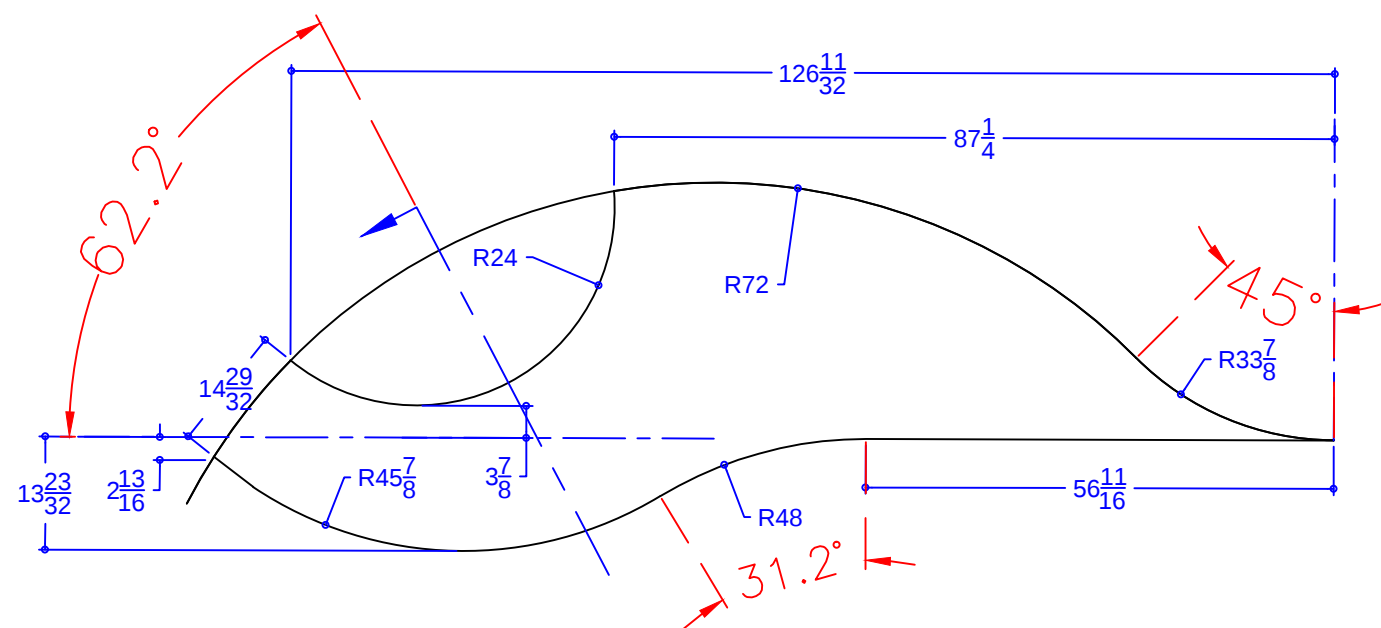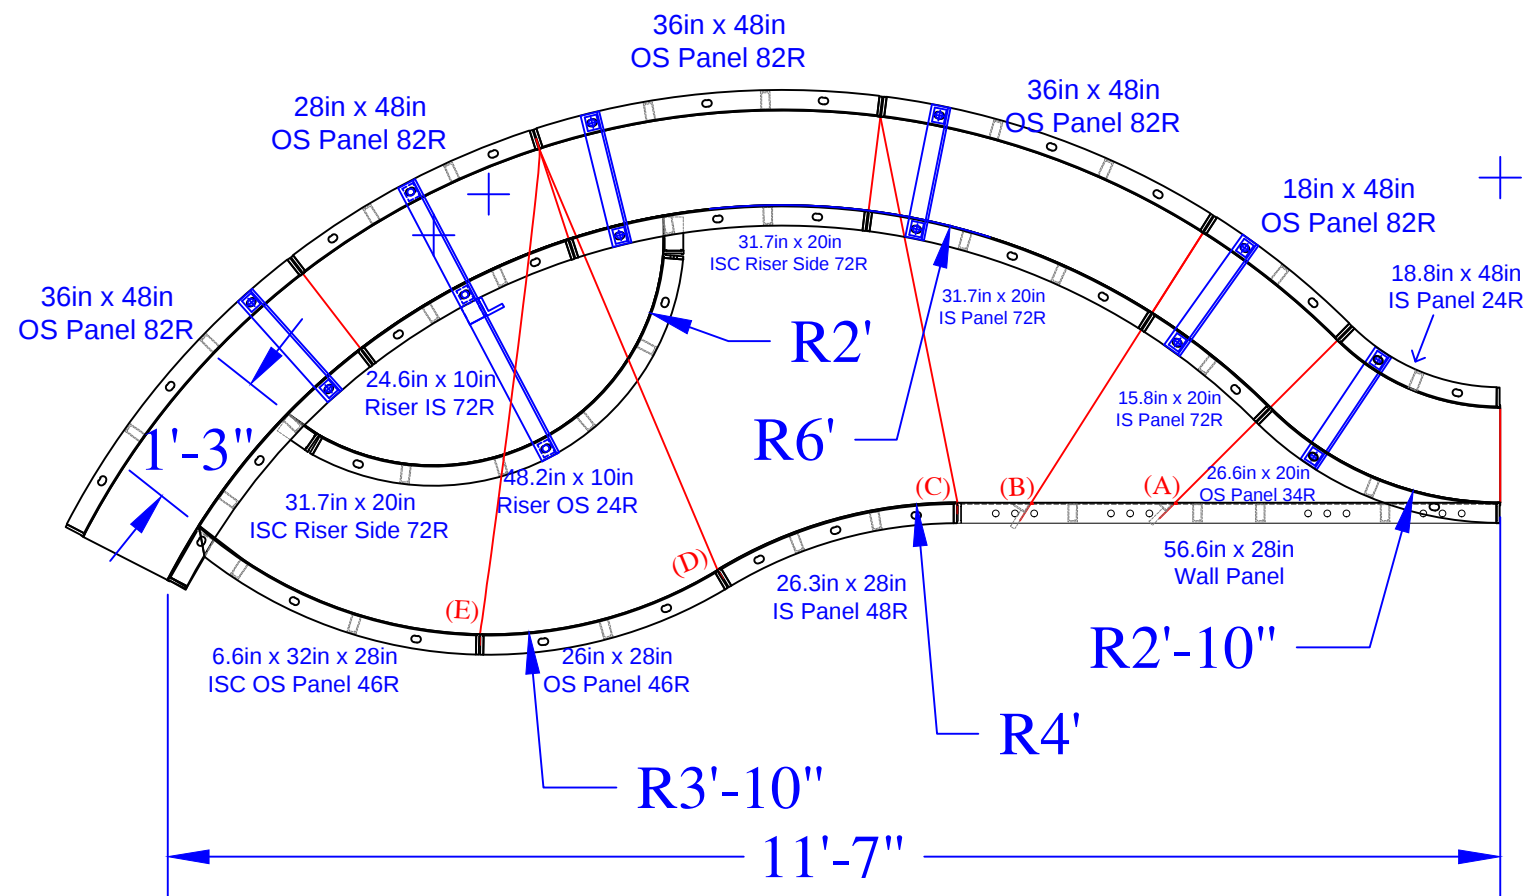

QTY	DESCRIPTION
1	18in x 48in OS Panel 82R
1	28in x 48in OS Panel 82R
3	36in x 48in OS Panel 82R
1	18.8in x 48in IS Panel 24R
1	56.6in x 28in Wall Panel
1	26.3in x 28in IS Panel 48R
1	26in x 28in OS Panel 46R
1	15.8in x 20in IS Panel 72R
1	31.7in x 20in IS Panel 72R
1	26.6in x 20in OS Panel 34R
1	6.6 x 32in x 28in ISC OS Panel 46R
1	24.6in x 10in Riser IS 72R - Top
2	31.7in x 20in 4in ISC Riser Side 72R
1	48.2in x 10in Riser OS 24R - Bottom
5	Parapet Brackets for 10in Wall
1	Parapet Brackets for 18in Step
1	23 15/16" Wall Tie "A"- Bench
1	33 1/4" Wall Tie "B"- Bench
2	41 1/16" Wall Tie "C"- Bench
2	47 11/16" Wall Tie "D"- Bench
2	51 1/16" Wall Tie "E"- Bench

RETTE - 8 Harness Court

20'-7" x 33'-11" x 46'-4" - 10" Concrete Wall - Freeform
w/ Interior Vinyl Covered Step / Sun Deck
& Deep End Bench w/ Step Out
Pool Perimeter = 132 Ln. Ft.
Pool Area = 993 Sq. Ft.
Approximate Pool Gallons: 32,900 Gallons

Concrete Yards: 22 Yards

SWIM-OUT DETAIL

JOB #: 555562
DATE: 5-20-2021
DRAWN BY: SA



SEASONAL WORLD
WE BUILD BACKYARDS!

