

NODE POINT
MEASUREMENTS

C-D= 16'-10"
C-E= 24'-11"
C-F= 20'-0"
C-G= 23'-5"
C-H= 12'-10"

D-E= 12'-7"
D-F= 18'-1"
D-G= 22'-2"
D-H= 15'-3"


E-F= 13'-0"
E-G= 15'-7"
E-H= 15'-10"

F-G= 4'-2"
F-H= 7'-2"

G-H= 10'-8"

RADII
MEASUREMENTS

C= 8'-10" r
D= 8'-0" r
E= 9'-0" r
F= 8'-0" r
G= 4'-0" r
H= 4'-0" r

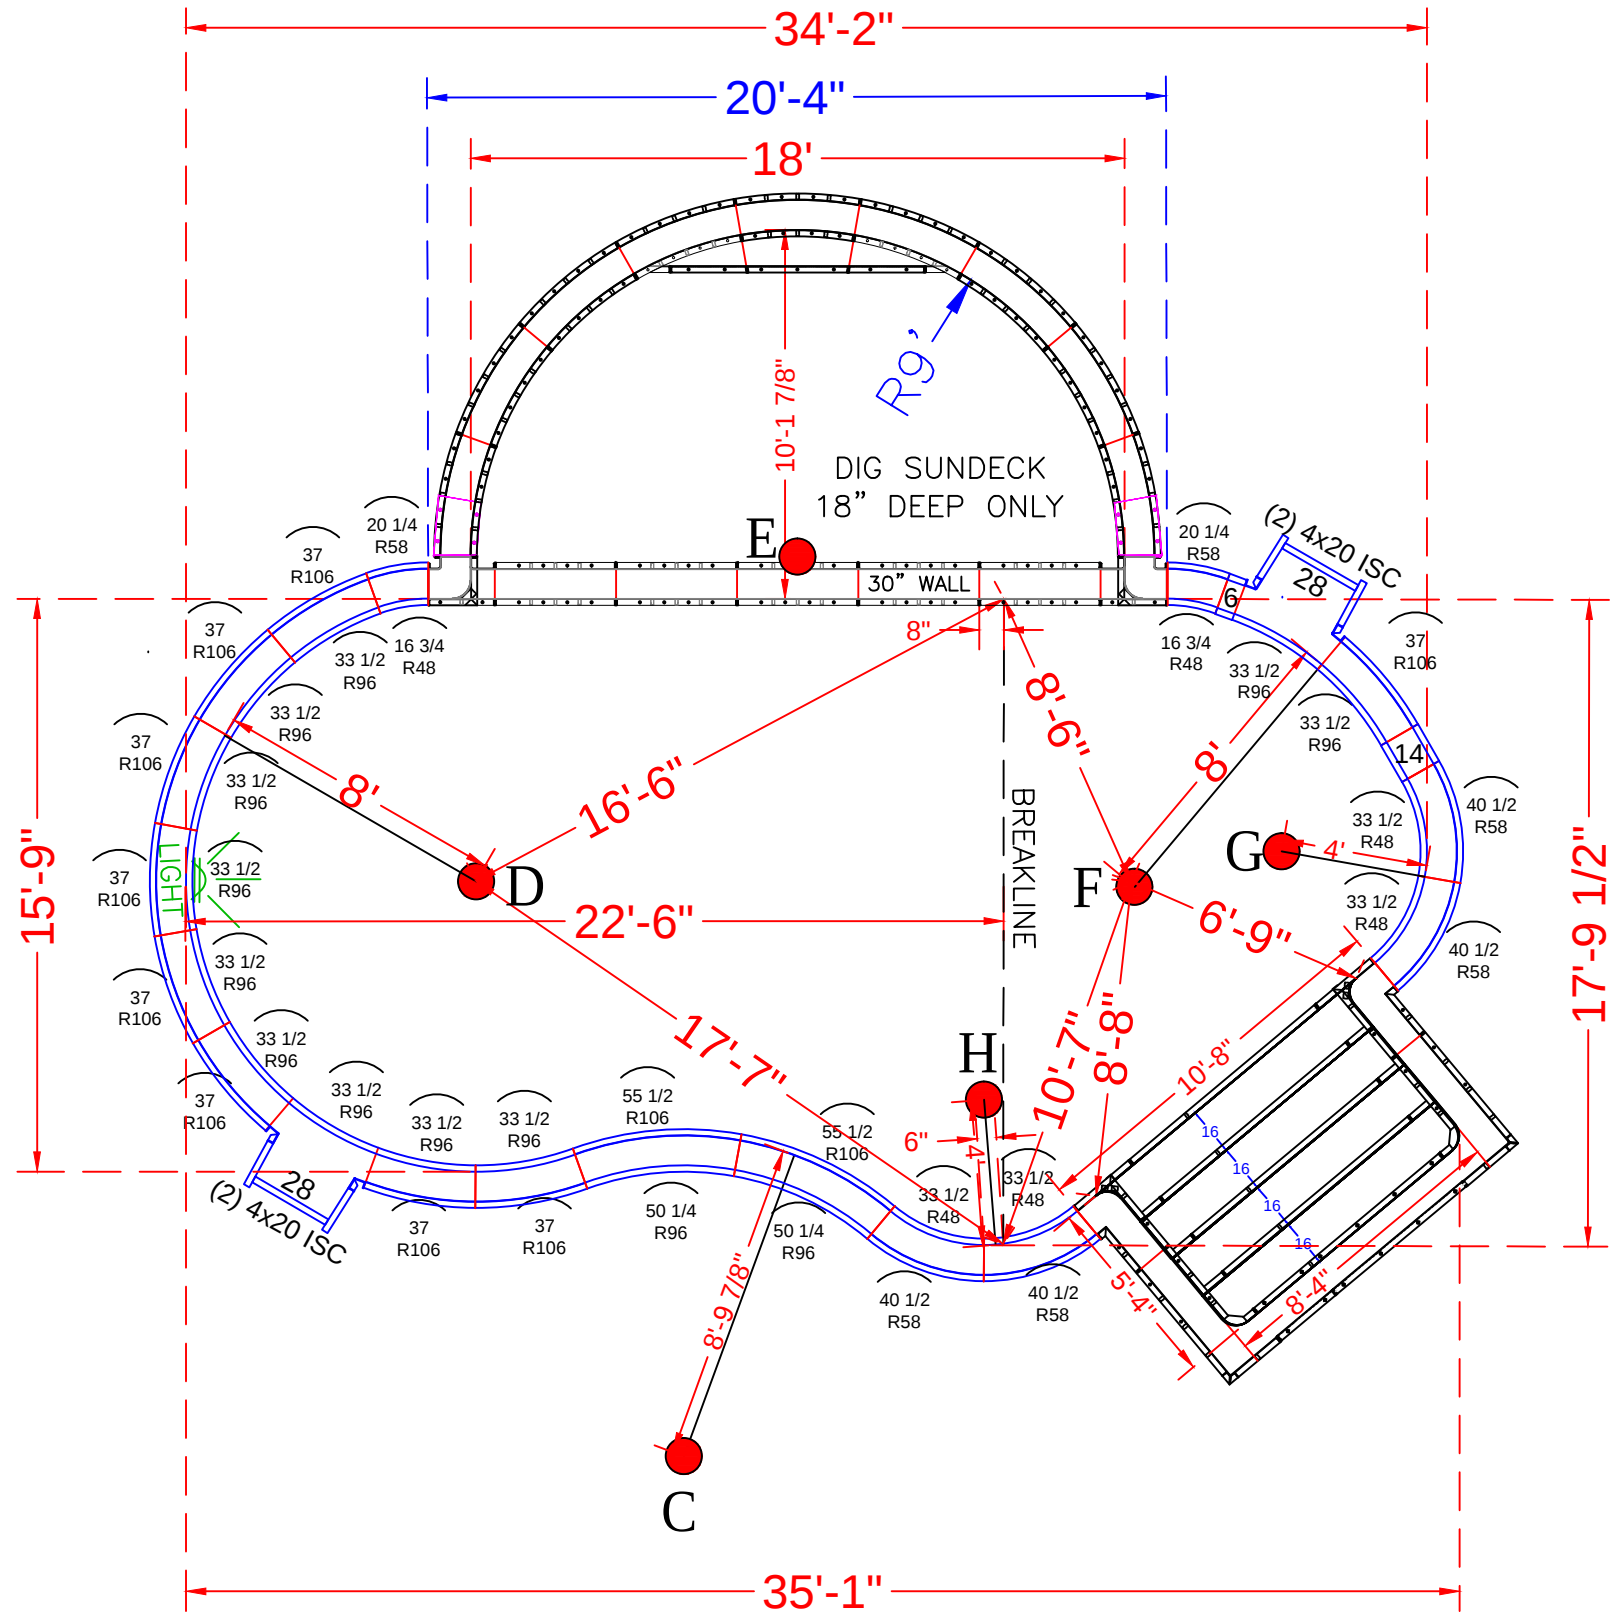

NOTE: SEE CONSTRUCTION PLANS FOR POOL LOCATION AND A-B POINTS

POOL PANEL DESCRIPTIONS

QTY.	DESCRIPTION
1	8'-4" x 5'-4" x 48" Step Assembly w/ 6" Radius
1	9' Radius Side Sundeck Assembly
4	4" x 20" x 48" Adj Offset Hinged ISC (Pilaster)
	Straight Panels
2	6" x 48" Panel
2	14" x 48" Panel
2	28" x 48" Panel
	Radius Panels
2	16 3/4" x 48" - 48" Radius Panel
2	20 1/4" x 48" - 58" Radius Panel
4	33 1/2" x 48" - 48" Radius Panel
4	40 1/2" x 48" - 58" Radius Panel
11	33 1/2" x 48" - 96" Radius Panel
9	37" x 48" - 106" Radius Panel
2	50 1/4" x 48" - 96" Radius IS Panel
2	55 1/2" x 48" - 106" Radius OS Panel

RUSSO - 9 Hemlock Court

15'-9" x 17'-9" x 34'-2" - Concrete / Vinyl - Aspen
w/ Exterior Vinyl Covered Entry Step &
Radius Side Sun Deck w/ Step Out
Pool Perimeter: 107 Ln. Ft.
Pool Area: 653 Sq.Ft.
Approximate Pool Gallons: 21,382 Gallons



Concrete Yards: 19 yards

PANEL LAYOUT



JOB #: 555904
DATE: 3-31-2023
DRAWN BY: SA

REVISIONS



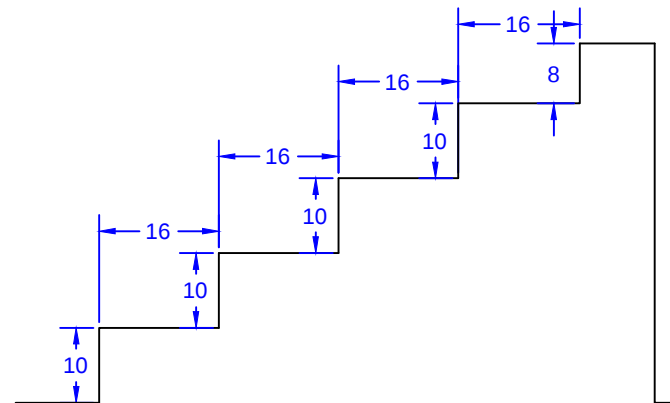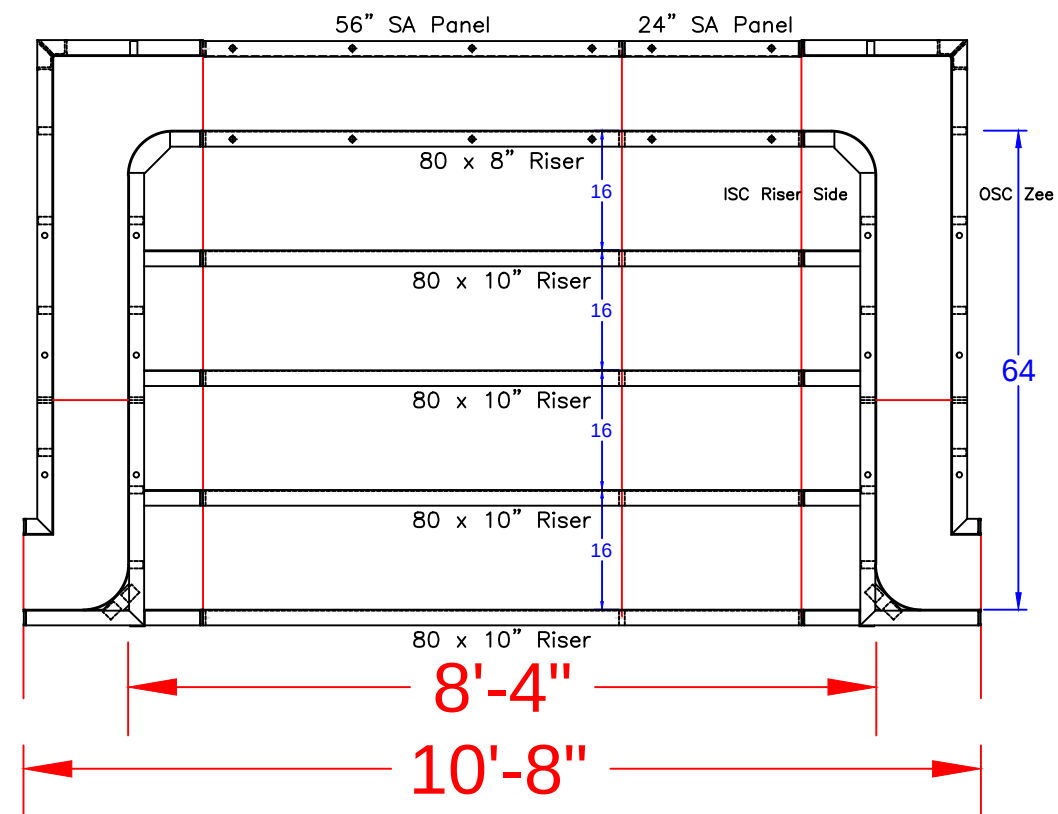

STEP TIES:

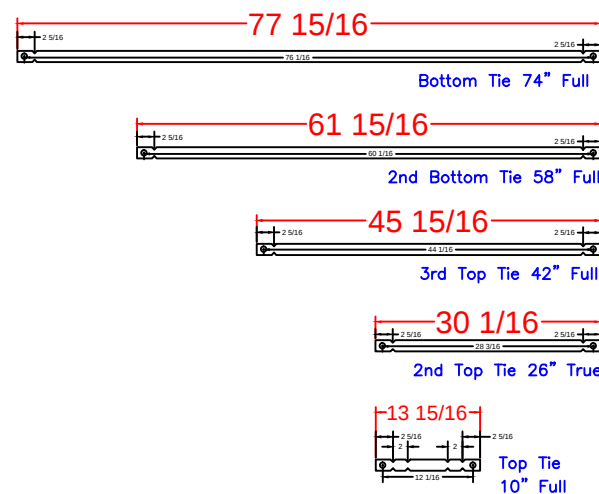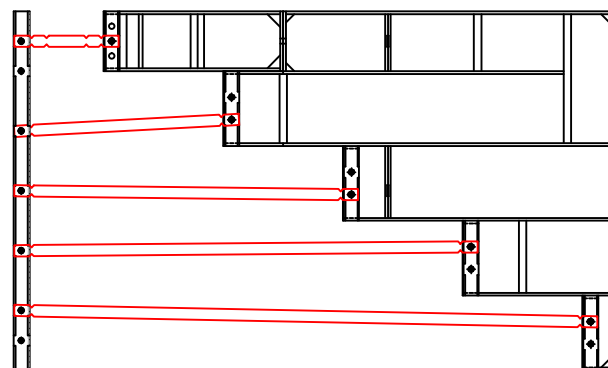

8'-4" Step
Qty(4)

Qty(2)

Qty(2)

Qty(2)

Qty(12)

8'-4" x 5'-4" Outside End Step - 6" Radius Corners

STEP PANEL DESCRIPTIONS

QTY.	DESCRIPTION
4	80 x 10 Risers
1	80 x 8 Top Riser
1	24 x 48 SA Panel
1	56 x 48 SA Panel-Back Wall
2	4 x 64 x 20 x 48 OSC Zee Panel
2	10 x 64 x 14 x 48 ISC Riser Sides

RUSSO - 9 Hemlock Court

15'-9" x 17'-9" x 34'-2" - Concrete / Vinyl - Aspen
w/ Exterior Vinyl Covered Entry Step &
Radius Side Sun Deck w/ Step Out
Pool Perimeter: 107 Ln. Ft.
Pool Area: 653 Sq.Ft.
Approximate Pool Gallons: 21,382 Gallons


Concrete Yards: 19 yards

STEP DETAIL

JOB #: 555904
DATE: 3-31-2023
SCALE: 1' = 1/2 "
DRAWN BY: SA



SEASONAL WORLD
WE BUILD BACKYARDS!

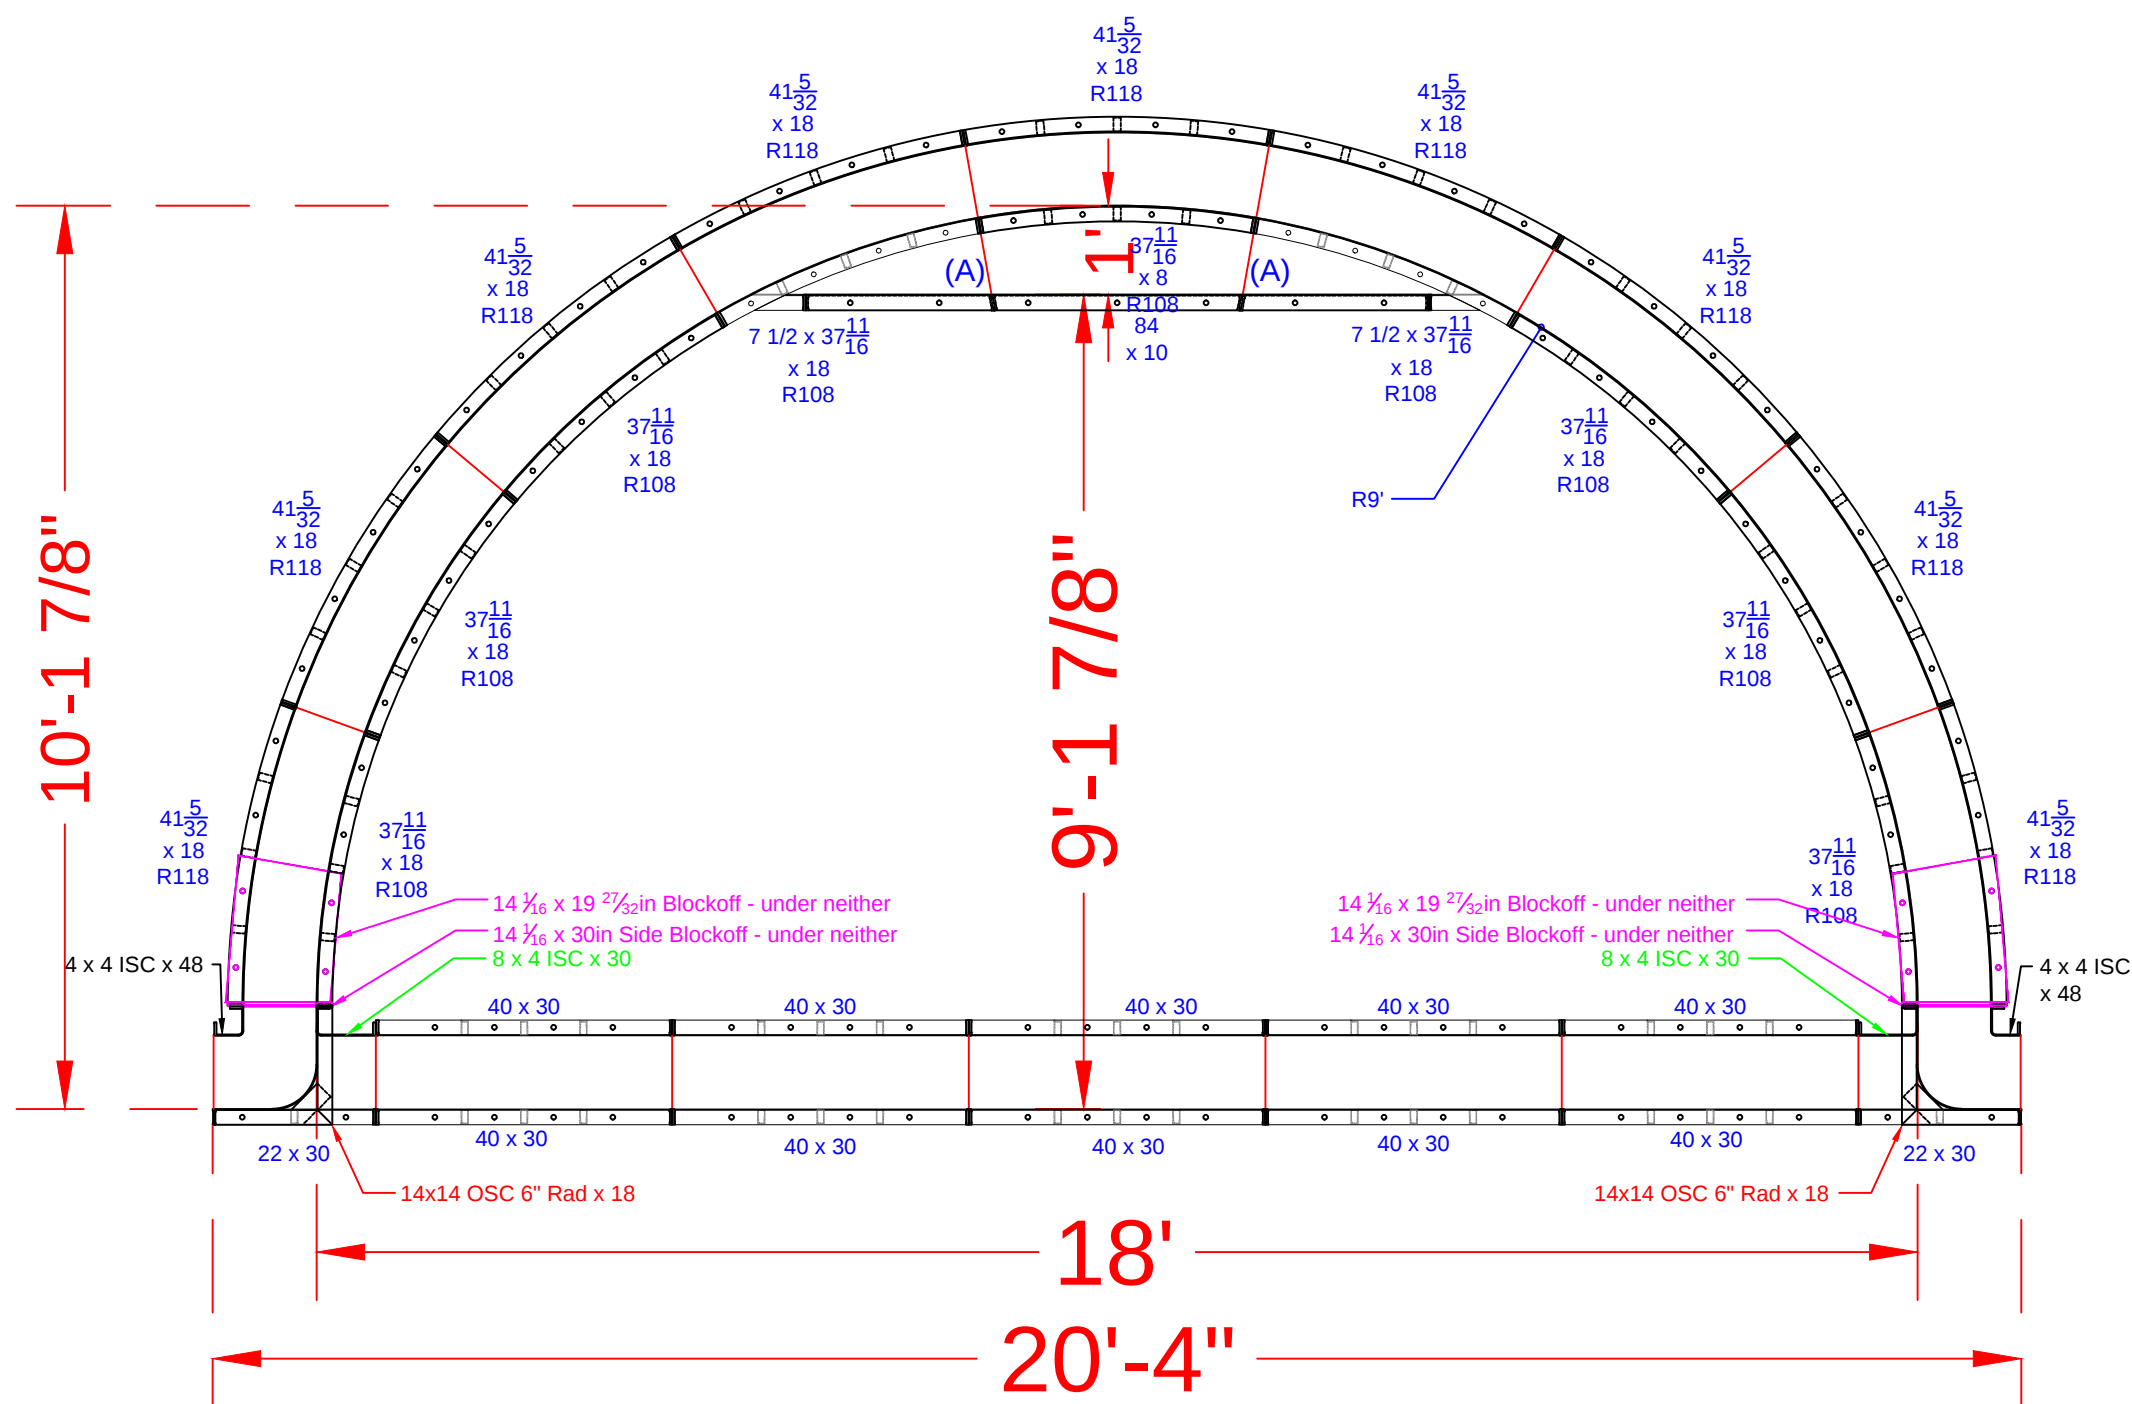

QTY.	DESCRIPTION
1	37 11/16 x 8 108R IS Panel - Top Riser
2	7 15/32 x 37 11/16 ISC Riser Side x 18 108R IS Panel
6	37 11/16 x 18 108R IS Panel
9	41 5/32 x 18 118R OS Panel
2	8 x 4 ISC x 30
2	4 x 4 ISC x 48
2	14 x14 OSC 6" Rad. x 18
1	84 x 10 Riser - 2nd Top
10	40 x 30 Wall Panel SA
2	22 x 30 Wall Panel SA
2	14 1/16 x 19 27/32 Blockoff
2	14 1/16 x 30 Blockoff

RUSSO - 9 Hemlock Court

15'-9" x 17'-9" x 34'-2" - Concrete / Vinyl - Aspen
w/ Exterior Vinyl Covered Entry Step &
Radius Side Sun Deck w/ Step Out
Pool Perimeter: 107 Ln. Ft.
Pool Area: 653 Sq.Ft.
Approximate Pool Gallons: 21,382 Gallons

Concrete Yards: 19 yards

SUN DECK DETAIL			
JOB #: 555904			
DATE: 4-10-2023			
SCALE: 1' = 1/2 "			
DRAWN BY: SA			

