


NODE POINT MEASUREMENTS

C-D= 28'-9"	G-H= 10'-10"
C-E= 18'-3"	G-I= 14'-2"
C-F= 13'-8"	G-J= 31'-7"
C-G= 23'-0"	G-K= 27'-5"
C-H= 30'-2"	G-L= 34'-3"
C-I= 25'-6"	G-M= 17'-4"
C-J= 26'-0"	G-N= 37'-7"
C-K= 12'-11"	G-O= 16'-1"
C-L= 17'-4"	
C-M= 6'-0"	H-I= 8'-11"
C-N= 28'-6"	H-J= 29'-3"
C-O= 10'-7"	H-K= 30'-3"
	H-L= 36'-10"
D-E= 22'-10"	H-M= 24'-2"
D-F= 26'-7"	H-N= 36'-0"
D-G= 25'-2"	H-O= 25'-9"
D-H= 19'-9"	
D-I= 11'-5"	I-J= 20'-4"
D-J= 11'-5"	I-K= 22'-7"
D-K= 20'-5"	I-L= 28'-10"
D-L= 24'-9"	I-M= 19'-9"
D-M= 24'-4"	I-N= 27'-1"
D-N= 18'-0"	I-O= 24'-4"
D-O= 31'-6"	
	J-K= 14'-0"
E-F= 6'-1"	J-L= 15'-7"
E-G= 5'-0"	J-M= 23'-9"
E-H= 13'-1"	J-N= 6'-9"
E-I= 13'-1"	J-O= 32'-4"
E-J= 27'-10"	
E-K= 22'-7"	K-L= 6'-10"
E-L= 29'-4"	K-M= 13'-0"
E-M= 12'-5"	K-N= 15'-6"
E-N= 33'-6"	K-O= 21'-7"
E-O= 12'-8"	
	L-M= 19'-1"
F-G= 9'-10"	L-N= 14'-0"
F-H= 19'-2"	L-O= 27'-2"
F-I= 18'-3"	
F-J= 29'-5"	M-N= 27'-6"
F-K= 21'-2"	M-O= 8'-9"
F-L= 27'-8"	
F-M= 8'-10"	N-O= 36'-3"
F-N= 34'-3"	
F-O= 6'-7"	

RADII

C= 8'-11" r
D= 9'-0" r
E= 11'-0" r
F= 6'-0" r
G= 6'-0" r
H= 4'-10" r
I= 4'-0" r
J= 4'-0" r
K= 4'-0" r
L= 2'-10" r
M= 2'-10" r
N= 2'-10" r
O= 3'-10" r

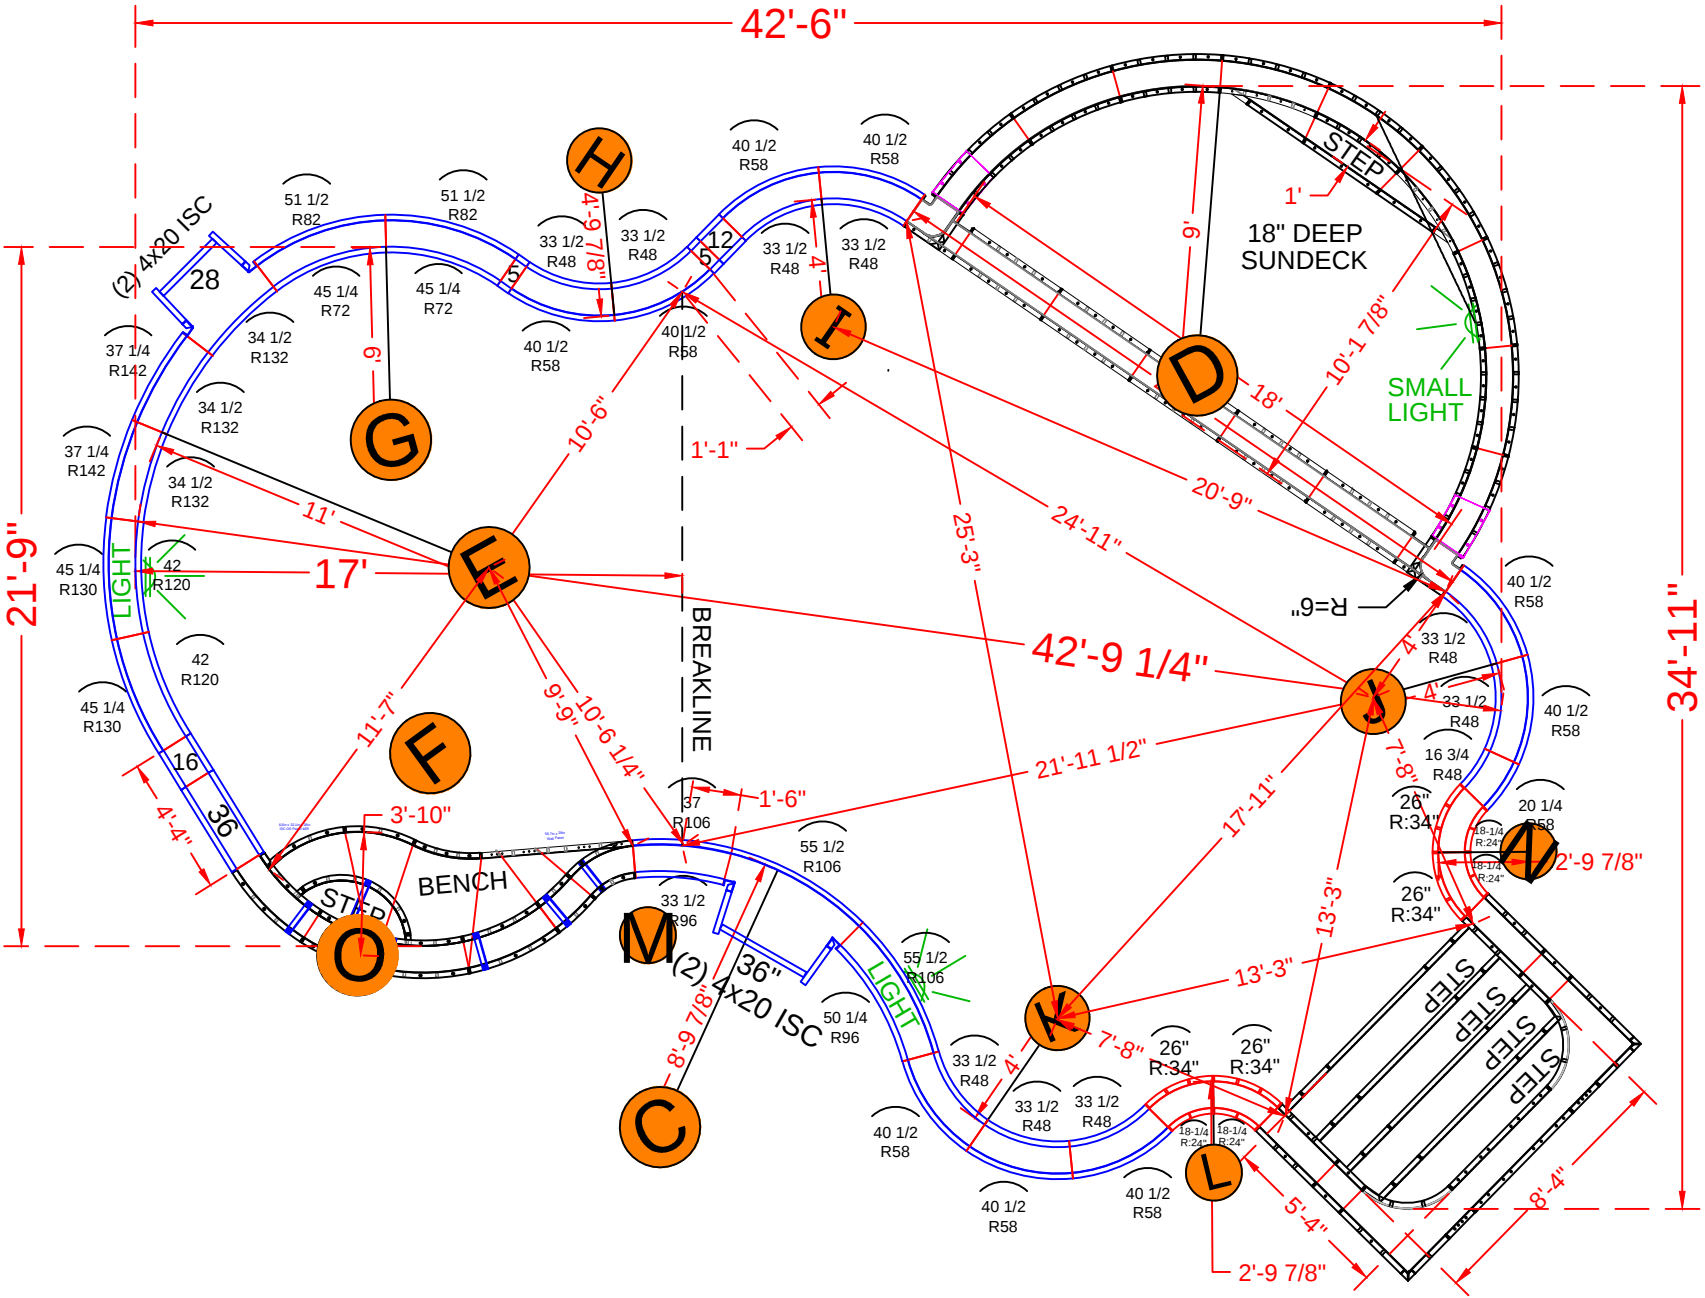

NOTE: SEE CONSTRUCTION PLANS FOR POOL AND A-B LOCATION

POOL PANEL DESCRIPTIONS

QTY.	DESCRIPTION
1	8'-4" x 5'-4" x 48" Step Assembly w/ 2' Radius
1	9' Radius Side Sundeck Assembly
1	11'-4" / 6' radius Swimout Assembly (dark green)
4	4" x 20" x 48" Adj Offset Hinged ISC (Pilaster)
	Straight Panels
4	5" x 48" Panel
2	12" x 48" Panel
2	16" x 48" Panel
1	28" x 48" Panel
3	36" x 48" Panel
	Radius Panels
4	18 1/4" x 48" - 24" Radius 45° Corners
4	26" x 48" - 34" Radius 45° Corners
1	16 3/4" x 48" - 48" Radius Panel
1	20 1/4" x 48" - 58" Radius Panel
9	33 1/2" x 48" - 48" IS Radius Panel
9	40 1/2" x 48" - 58" OS Radius Panel
2	45 1/4" x 48" - 72" Radius Panel
2	51 1/2" x 48" - 82" Radius Panel
1	33 1/2" x 48" - 96" Radius Panel
1	37" x 48" - 106" Radius Panel
3	50 1/4" x 48" - 96" IS Radius Panel
3	55 1/2" x 48" - 106" OS Radius Panel
2	42" x 48" - 120" OS Radius Panel
2	45 1/4" x 48" - 130" IS Radius Panel
3	34 1/2" x 48" - 132" OS Radius Panel
2	37 1/4" x 48" - 142" IS Radius Panel

SALONIA - 42 Weathervane Circle

20'-10" x 35'-5" x 42'-10" - 10" Concrete Wall - Freeform
w/ Interior Vinyl Covered Step / Sun Deck
Pool Perimeter = 142 Ln. Ft.
Pool Area = 997 Sq. Ft.
Approximate Pool Gallons: 24,800 Gallons

Concrete Yards
- Total Yards: 26 yards



PANEL LAYOUT

JOB #: 555548
DATE: 2-26-2021
DRAWN BY: SA


REVISIONS




SEASONAL WORLD
WE BUILD BACKYARDS!

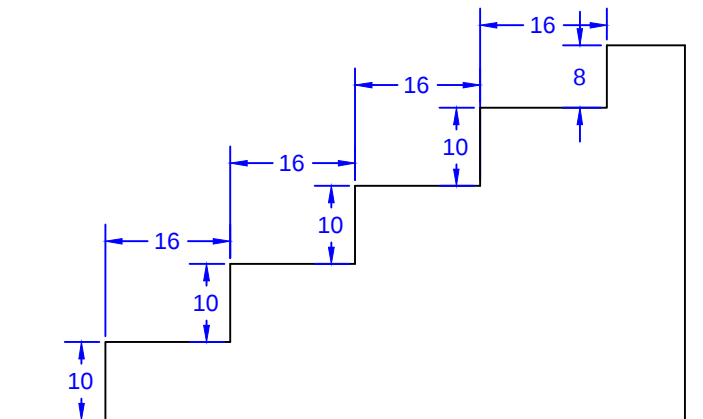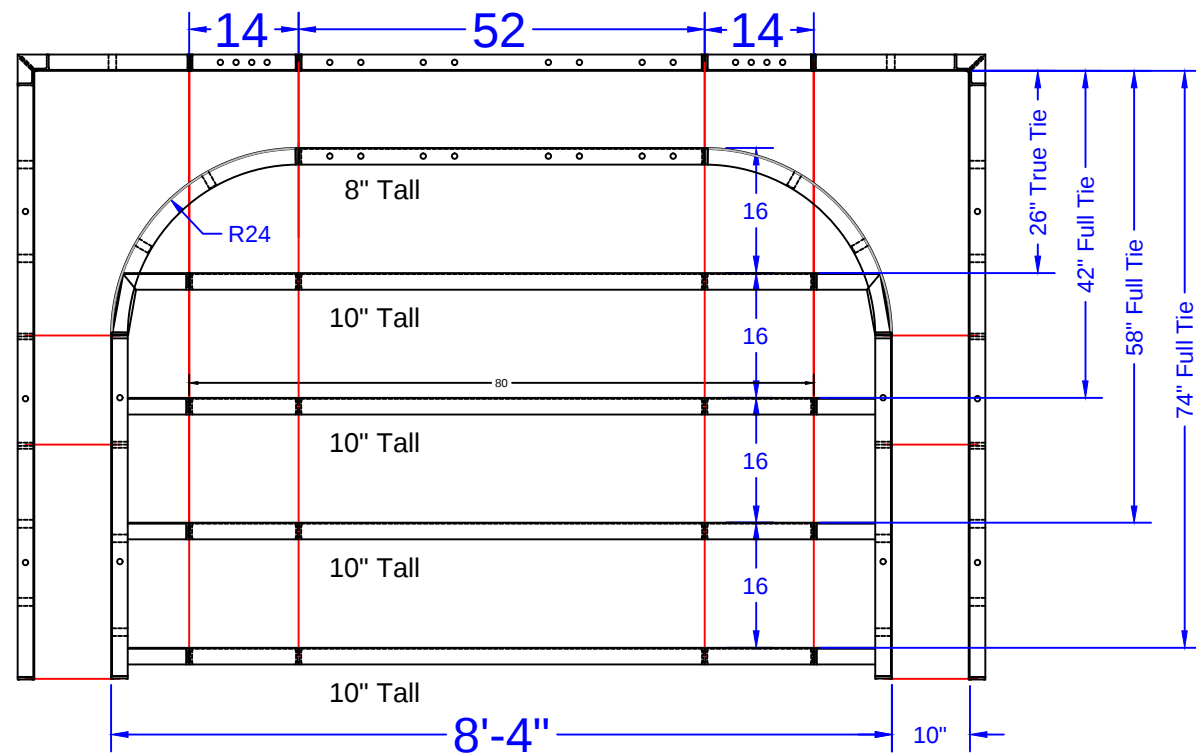

STEP TIES:

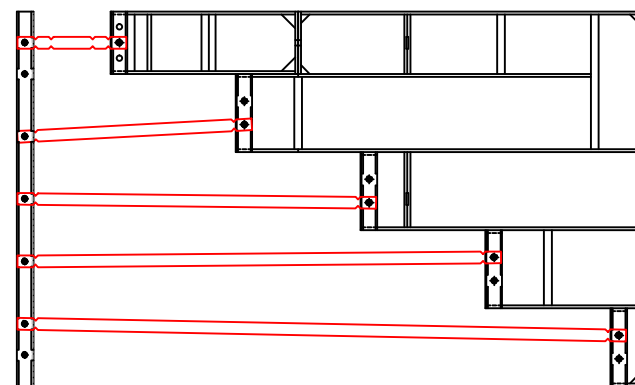

8'-4" Outside End Step - 24"R Corners

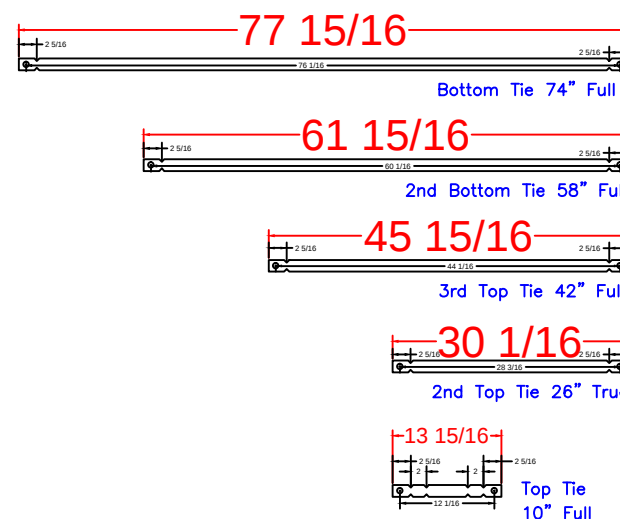

8'-4" Step
Qty(4)
Qty(2)
Qty(2)
Qty(2)
Qty(12)

SALONIA - 42 Weathervane Circle

20'-10" x 35'-5" x 42'-10" - 10" Concrete Wall - Freeform

w/ Interior Vinyl Covered Step / Sun Deck

Pool Perimeter = 142 Ln. Ft.

Pool Area = 997 Sq. Ft.

Approximate Pool Gallons: 24,800 Gallons

Concrete Yards

- Total Yards: 26 yards

STEP PANEL DESCRIPTIONS

PAGE	QTY.	DESCRIPTION
OES 8.1	2	20 x 78 Outside Corner x 48
OES 8.2	2	10 x 52 ISC Riser Side x 48
OES 8.3	2	38 x 8 - 24" Radius ISC Top Step Riser
OES 8.4	1	52 x 8 Top Step Riser
OES 8.5	4	80 x 10 Step Riser
OES 8.6	1	52 x 48 SA Panel
OES 8.7	2	14 x 48 SA Panel

STEP DETAIL

555548


DATE: 2-26-2021

SCALE: 1' = 1/2 "

DRAWN BY: SA



SEASONAL WORLD
WE BUILD BACKYARDS!

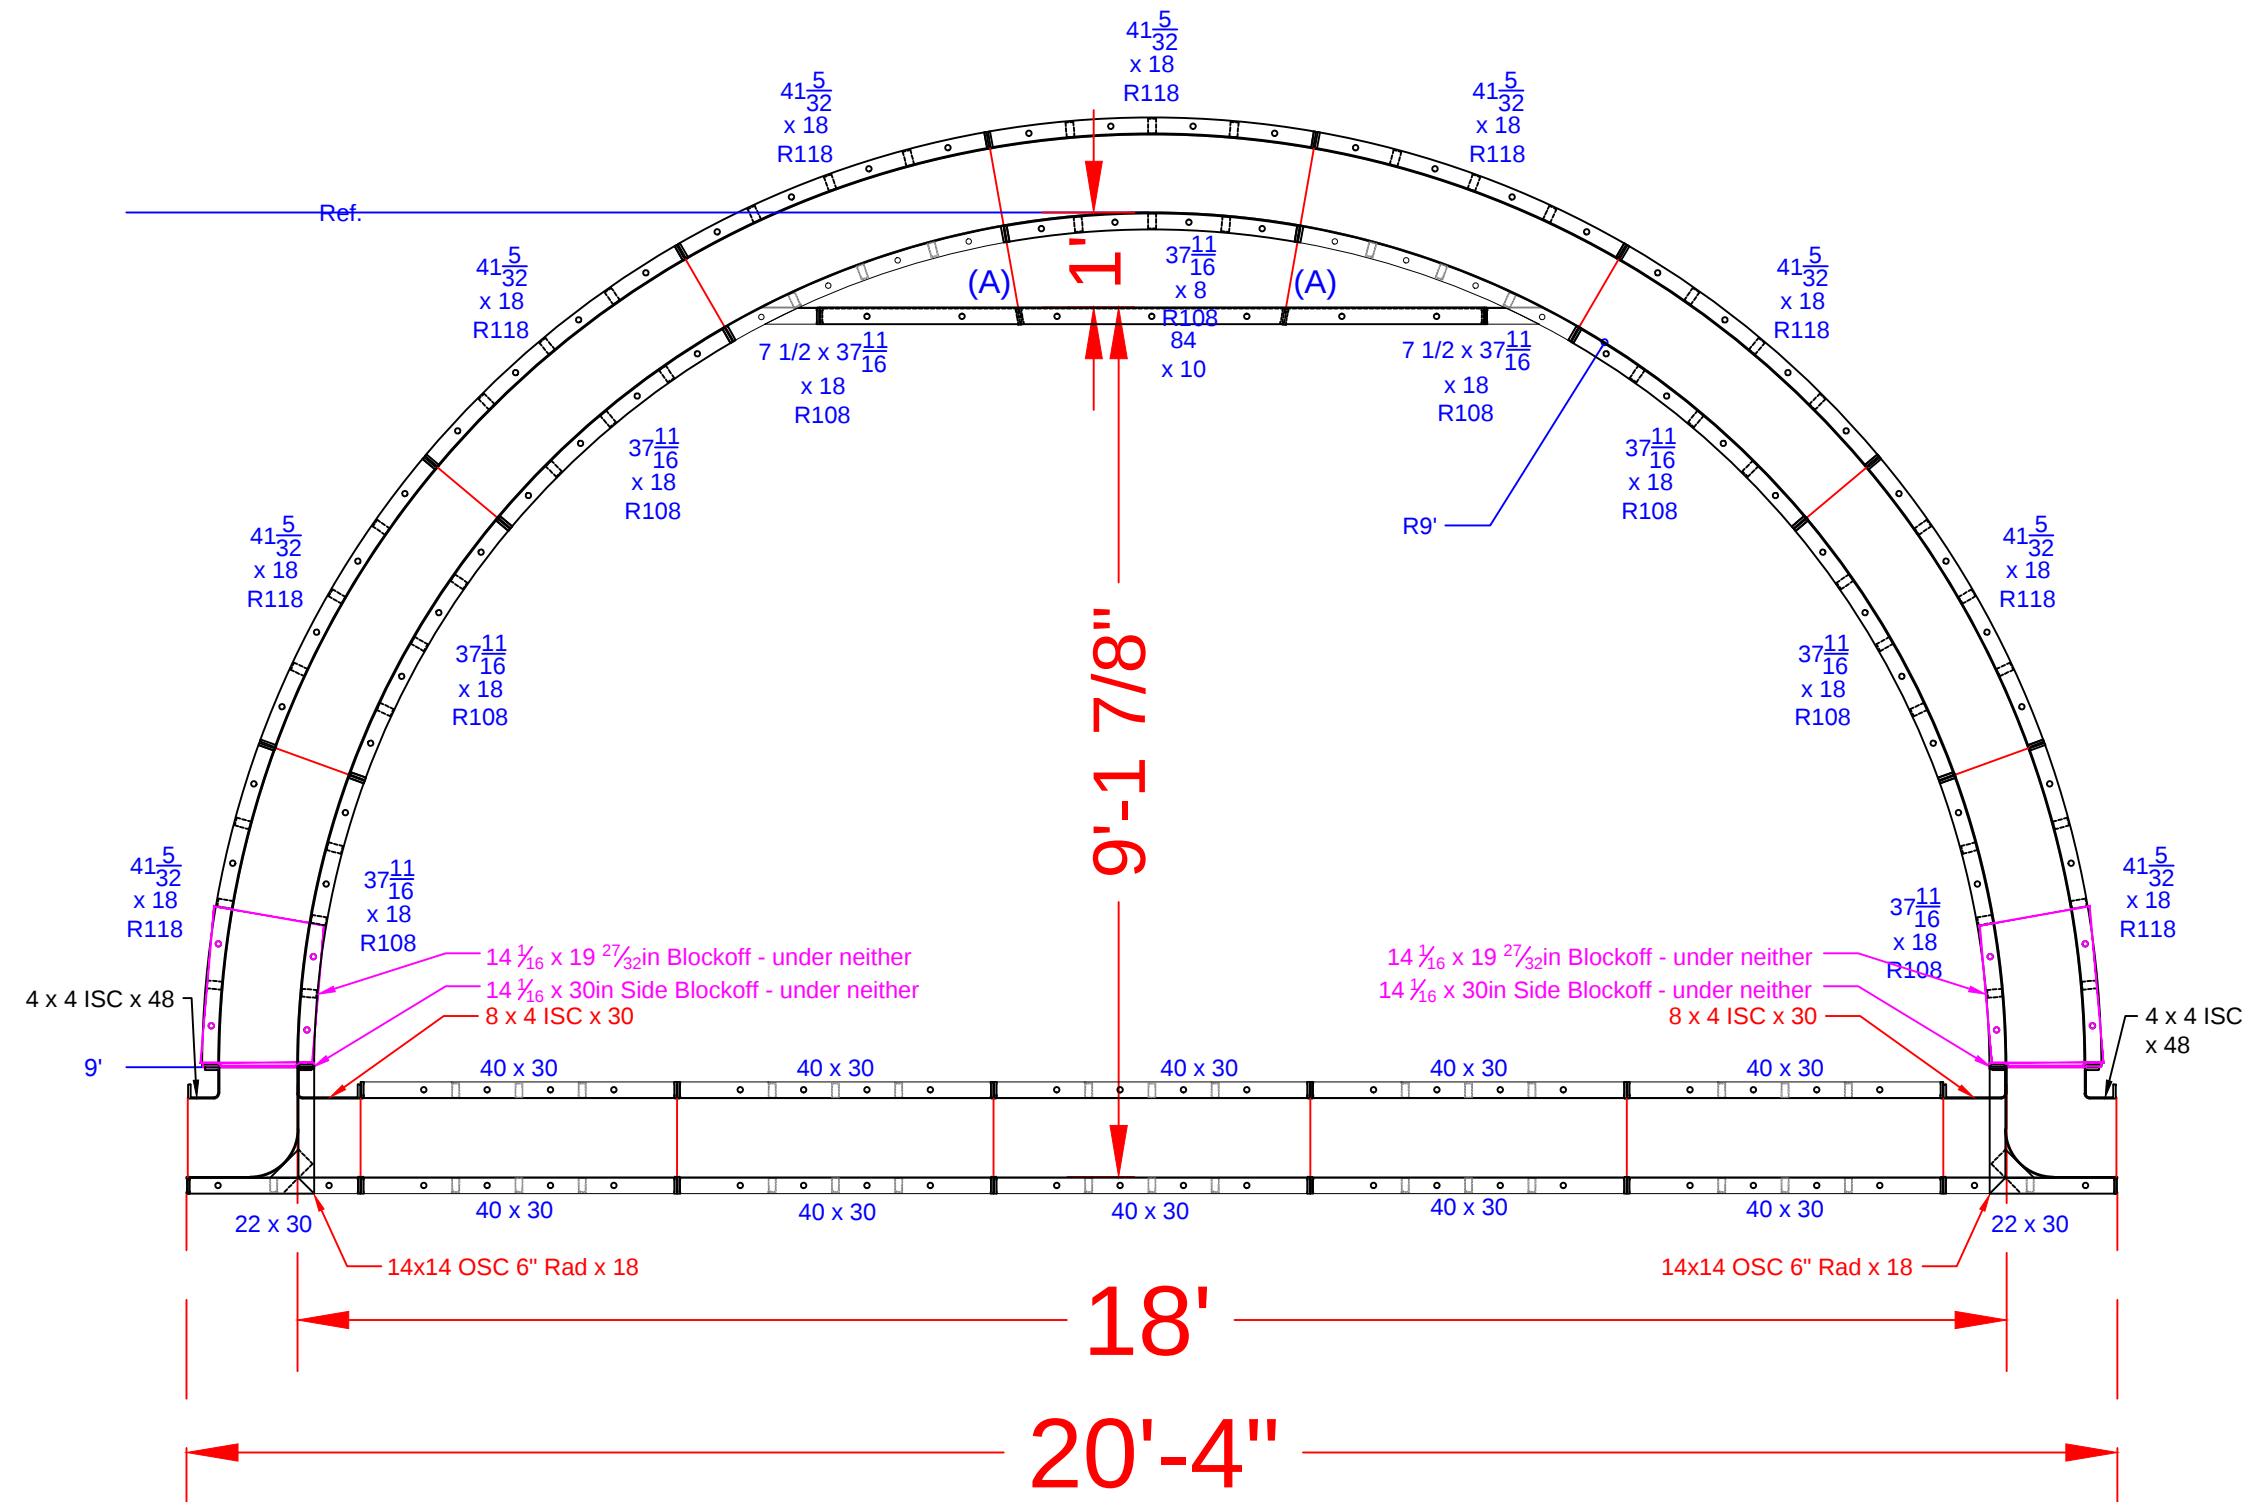

QTY.	DESCRIPTION
1	37 11/16 x 8 108R IS Panel - Top Riser
2	7 15/32 x 37 11/16 ISC Riser Side x 18 108R IS Panel
6	37 11/16 x 18 108R IS Panel
9	41 5/32 x 18 118R OS Panel
2	8 x 4 ISC x 30
2	4 x 4 ISC x 48
2	14 x14 OSC 6" Rad. x 18
1	84 x 10 Riser - 2nd Top
10	40 x 30 Wall Panel SA
2	22 x 30 Wall Panel SA
2	14 1/16 x 19 27/32 Blockoff
2	14 1/16 x 30 Blockoff

SALONIA - 42 Weathervane Circle





20'-10" x 35'-5" x 42'-10" - 10" Concrete Wall - Freeform
w/ Interior Vinyl Covered Step / Sun Deck
Pool Perimeter = 142 Ln. Ft.
Pool Area = 997 Sq. Ft.
Approximate Pool Gallons: 24,800 Gallons

Concrete Yards
- Total Yards: 26 yards

SUN DECK DETAIL			
JOB #: 555548			
DATE: 2-26-2021			
SCALE: 1' = 1/2 "			
DRAWN BY: SA			



SEASONAL WORLD
WE BUILD BACKYARDS!

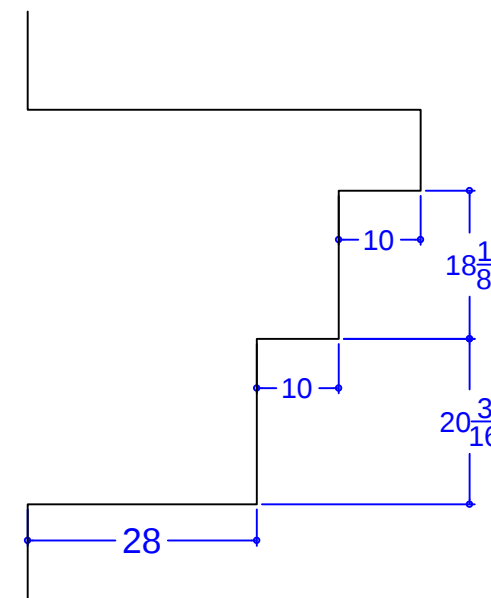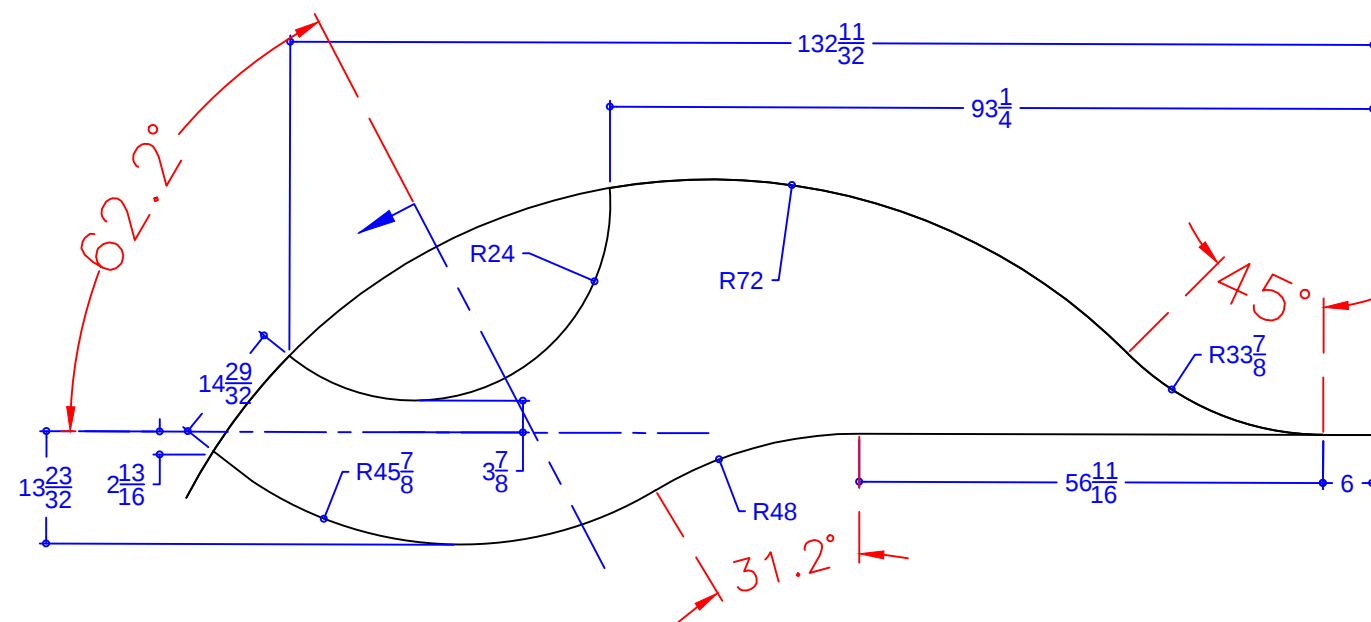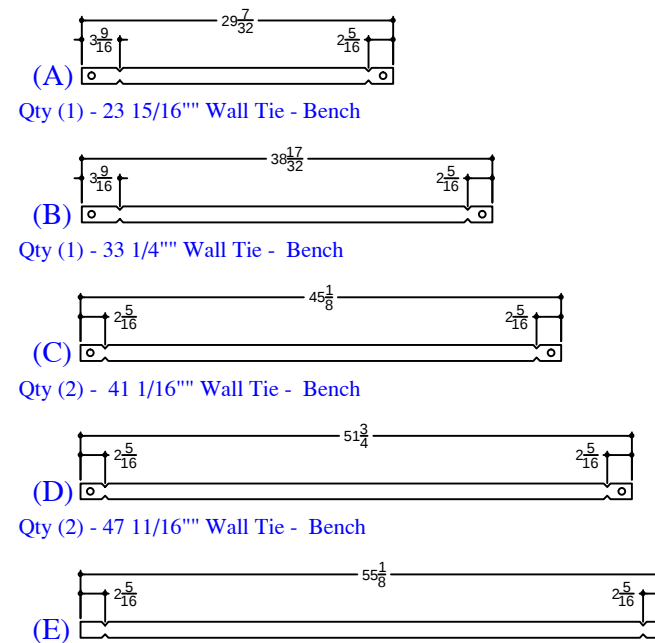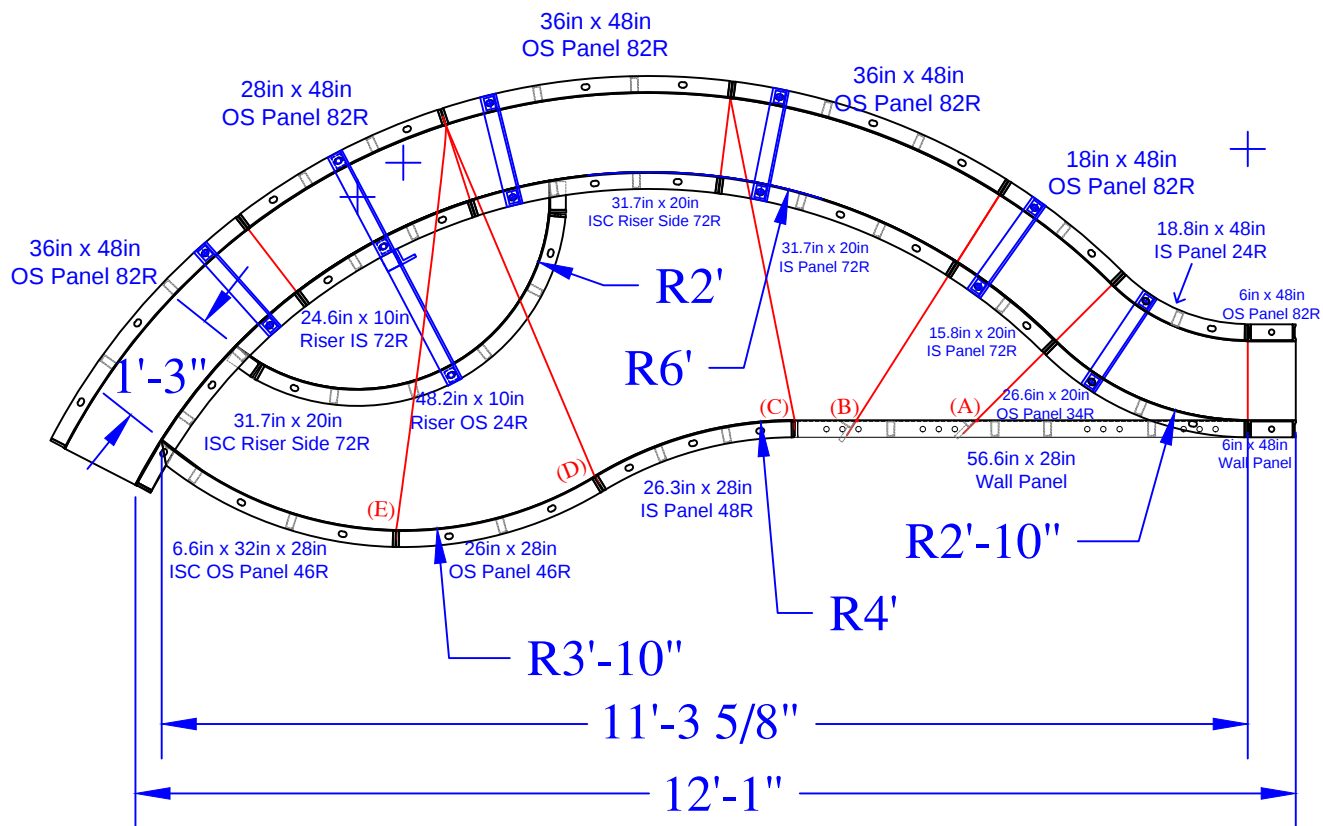

QTY	DESCRIPTION
2	6in x 48in Wall Panel
1	18in x 48in OS Panel 82R
1	28in x 48in OS Panel 82R
3	36in x 48in OS Panel 82R
1	18.8in x 48in IS Panel 24R
1	56.6in x 28in Wall Panel
1	26.3in x 28in IS Panel 48R
1	26in x 28in OS Panel 46R
1	15.8in x 20in IS Panel 72R
1	31.7in x 20in IS Panel 72R
1	26.6in x 20in OS Panel 34R
1	6.6 x 32in x 28in ISC OS Panel 46R
1	24.6in x 10in Riser IS 72R - Top
2	31.7in x 20in 4in ISC Riser Side 72R
1	48.2in x 10in Riser OS 24R - Bottom
5	Parapet Brackets for 10in Wall
1	Parapet Brackets for 18in Step
1	23 15/16" Wall Tie "A"- Bench
1	33 1/4" Wall Tie "B"- Bench
2	41 1/16" Wall Tie "C"- Bench
2	47 11/16" Wall Tie "D"- Bench
2	51 1/16" Wall Tie "E"- Bench

NOTE: Panels are painted dark green

SALONIA - 42 Weathervane Circle

20'-10" x 35'-5" x 42'-10" - 10" Concrete Wall - Freeform
w/ Interior Vinyl Covered Step / Sun Deck
Pool Perimeter = 142 Ln. Ft.
Pool Area = 997 Sq. Ft.
Approximate Pool Gallons: 24,800 Gallons

Concrete Yards

- Total Yards: 26 yards

SWIM-OUT DETAIL

JOB #: 555548
DATE: 2-26-2021
SCALE: 1' = 1/2"
DRAWN BY: SA



SEASONAL WORLD
WE BUILD BACKYARDS!