


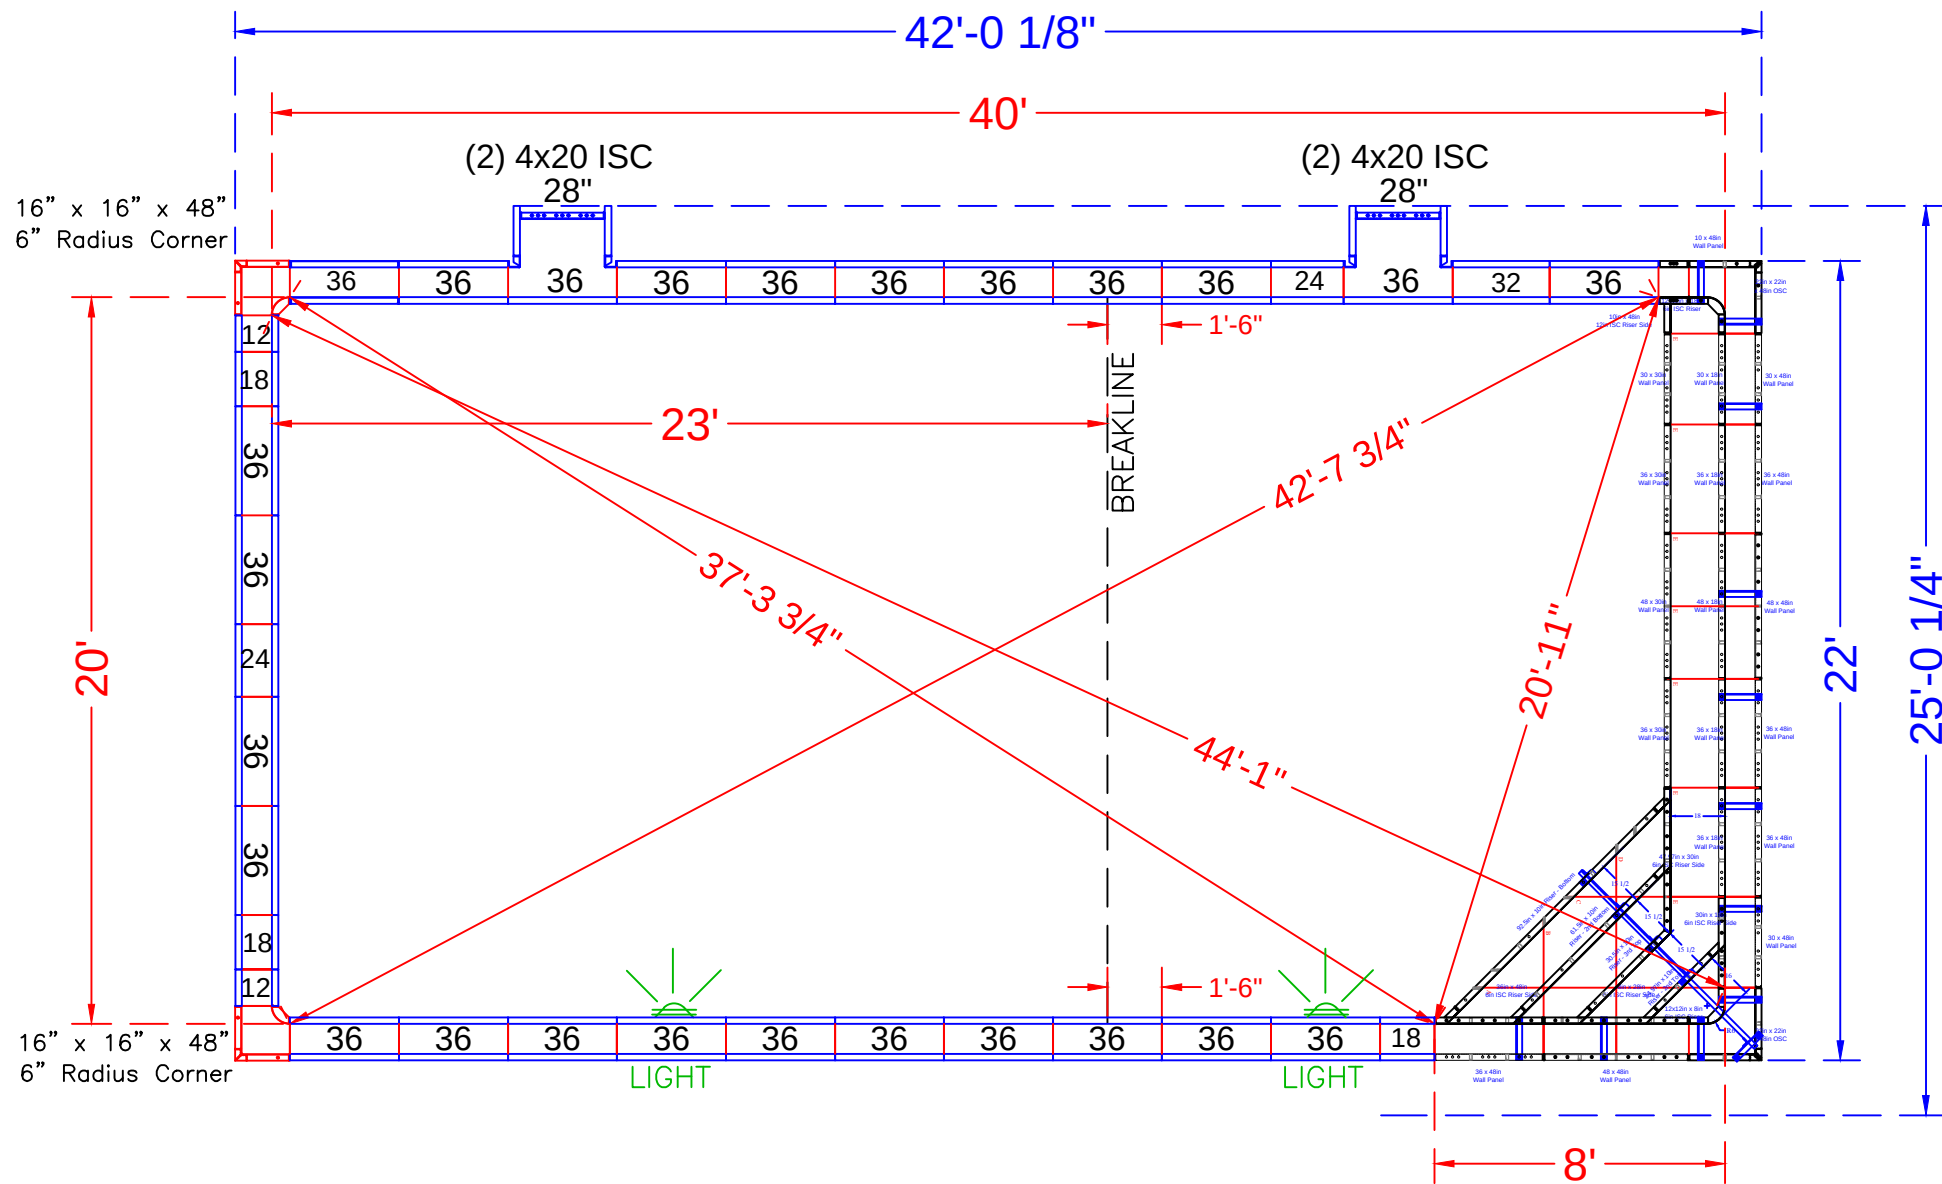

NOTE: See Construction Plan for pool location

POOL PANEL DESCRIPTIONS

QTY.	DESCRIPTION
1	Corner Step w/ End Bench (20' Wide)
CORNERS & HINGES	
2	16" x 16" x 48 w/ Outside Corner-SA (6" Radius)
4	4" x 20" x 48" Adj Offset Hinged ISC (Pilaster)
STRAIGHT PANELS	
4	12" x 48" Panel
6	18" x 48" Panel
4	24" x 48" Panel
2	28" x 48" Panel
2	32" x 48" Panel
48	36" x 48" Panel

SARKANE - 128 Micki Drive

20' x 40' - 10" Concrete Wall - Rectangle
w/ Vinyl Covered Inside Corner Step / Bench Combo
Pool Perimeter = 119 Ln. Ft.
Pool Area = 800 Sq.Ft.
Approximate Pool Gallons: 26,600 Gallons

Concrete Yards
- Pool Walls & Steps: 21 yards

PANEL LAYOUT

JOB #: 555800
DATE: 4-25-2021
DRAWN BY: SA

REVISIONS



