


C-D= 6'-4"	G-H= 8'-10"
C-E= 7'-2"	G-I= 21'-6"
C-F= 10'-2"	G-J= 20'-1"
C-G= 7'-3"	G-K= 28'-11"
C-H= 15'-10"	G-L= 23'-6"
C-I= 19'-6"	G-M= 20'-9"
C-J= 21'-3"	G-N= 6'-7"
C-K= 29'-8"	
C-L= 28'-7"	H-I= 24'-3"
C-M= 13'-10"	H-J= 19'-3"
C-N= 12'-7"	H-K= 27'-8"
	H-L= 16'-10"
D-E= 1'-0"	H-M= 28'-6"
D-F= 4'-3"	H-N= 8'-10"
D-G= 4'-8"	
D-H= 10'-9"	I-J= 9'-2"
D-I= 16'-11"	I-K= 12'-10"
D-J= 16'-2"	I-L= 23'-11"
D-K= 25'-0"	I-M= 17'-11"
D-L= 22'-3"	I-N= 28'-0"
D-M= 17'-9"	
D-N= 11'-2"	J-K= 8'-11"
	J-L= 14'-10"
E-F= 3'-3"	J-M= 24'-10"
E-G= 5'-5"	J-N= 25'-6"
E-H= 10'-8"	
E-I= 16'-2"	K-L= 18'-7"
E-J= 15'-3"	K-M= 30'-8"
E-K= 24'-0"	K-N= 34'-5"
E-L= 21'-5"	L-M= 37'-2"
E-M= 18'-0"	L-N= 25'-7"
E-N= 11'-10"	M-N= 26'-5"

F-I= 14'-0"	C= 4'-0" r
F-J= 12'-0"	D= 10'-0" r
F-K= 20'-10"	E= 11'-0" r
F-L= 18'-10"	F= 8'-0" r
F-M= 19'-2"	G= 6'-0" r
F-N= 14'-2"	H= 2'-10" r
	I= 8'-0" r
	J= 4'-0" r
	K= 4'-10" r
	L= 10'-10" r
	M= 9'-10" r
	N= 3'-10" r

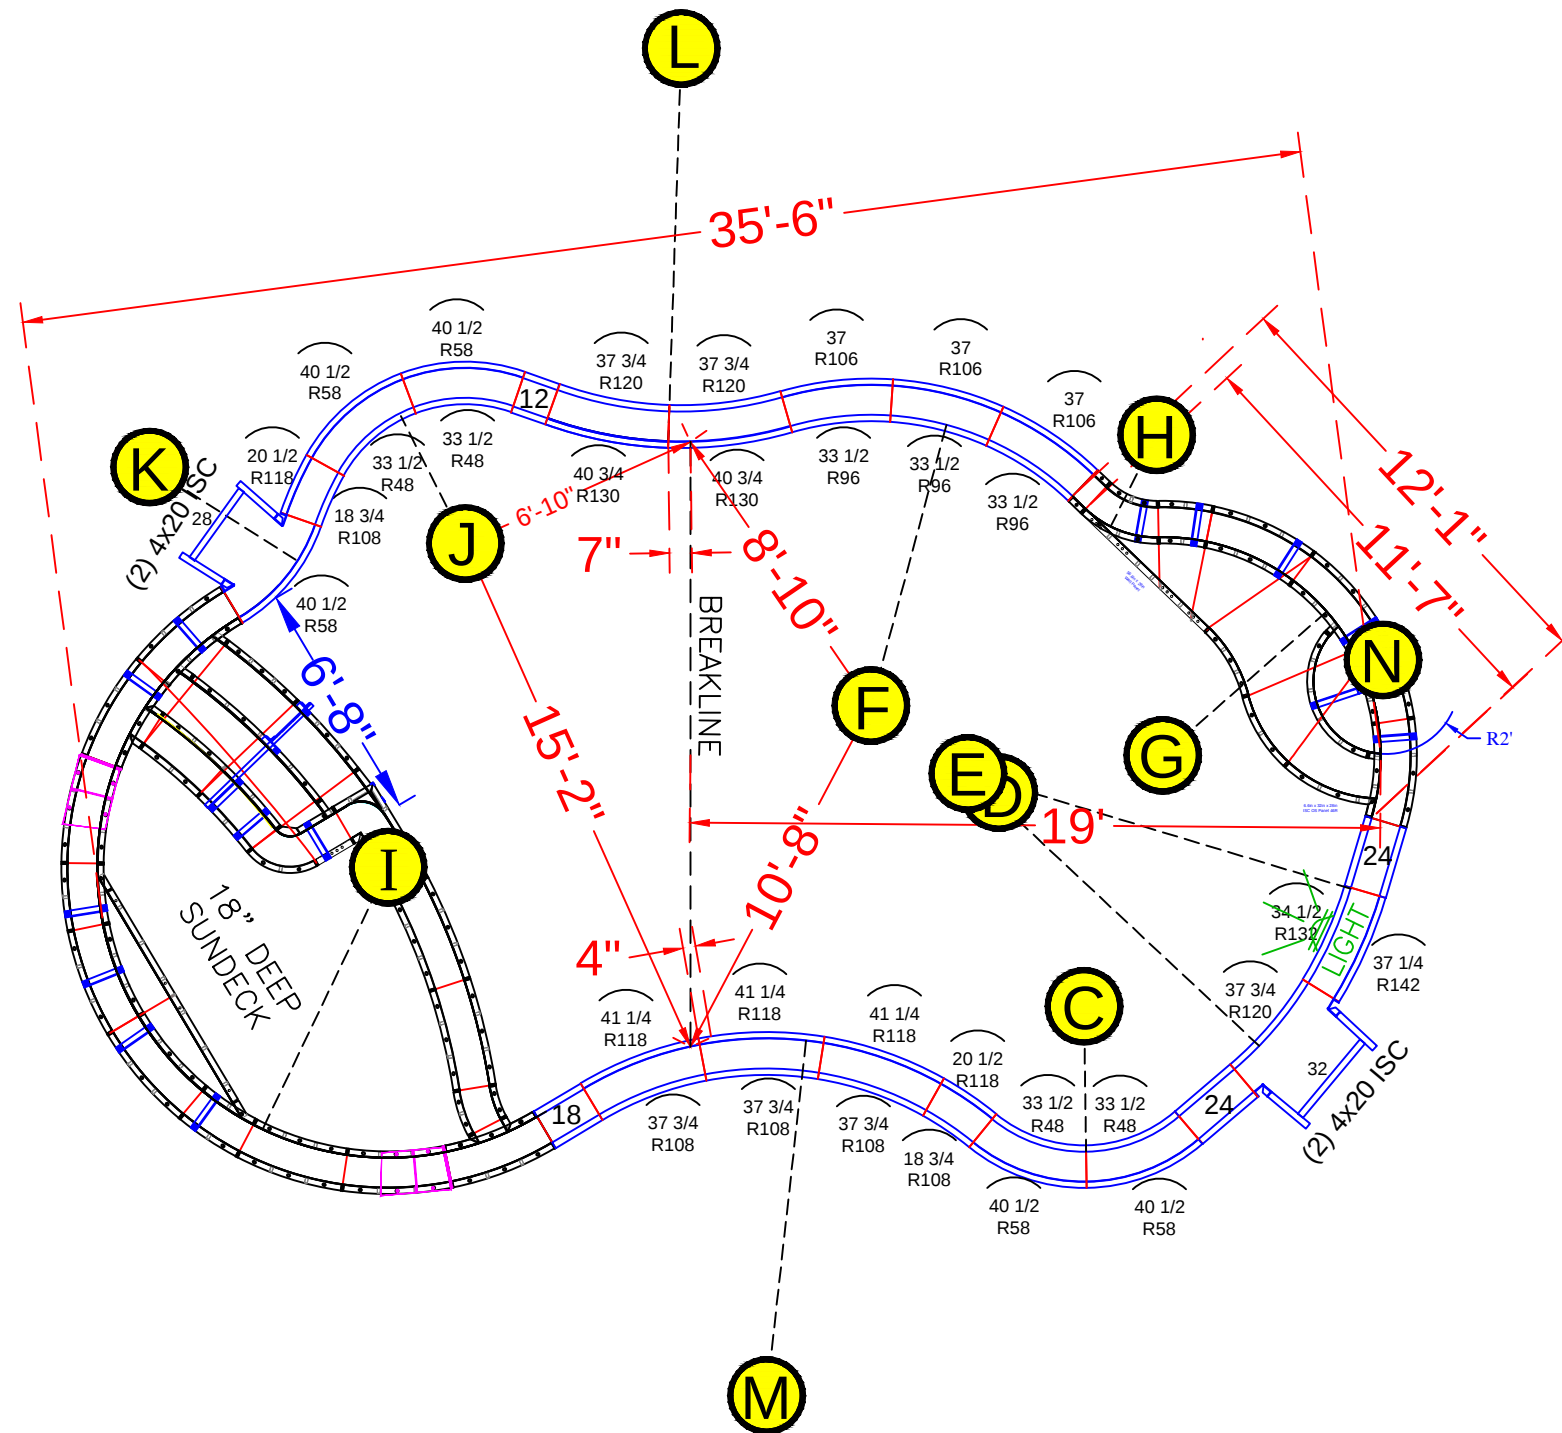

POOL PANEL DESCRIPTIONS	
QTY.	DESCRIPTION
1	8' Radius Sundeck/Step Assembly (Lime Green)
1	6' Radius Swimout (Dark Green Panels)
4	4" x 20" x 48" Adj Offset Hinged ISC (Pilaster)
	STRAIGHT PANELS
2	12" x 48" Straight
2	18" x 48" Straight
4	24" x 48" Straight
1	28" x 48" Straight
1	32" x 48" Straight
	RADIUS PANELS
4	33 1/2" x 48" - 48" Radius Panel
5	40 1/2" x 48" - 58" Radius Panel
3	33 1/2" x 48" - 96" IS Radius Panel
3	37" x 48" - 106" OS Radius Panel
2	18 3/4" x 48" - 108" Radius Panel
2	20 1/2" x 48" - 118" Radius Panel
3	37 3/4" x 48" - 108" Radius Panel
3	41 1/4" x 48" - 118" Radius Panel
3	37 3/4" x 48" - 120" Radius OS Panel
2	40 3/4" x 48" - 130" Radius IS Panel
1	34 1/2" x 48" - 132" Radius Panel
1	37 1/4" x 48" - 142" Radius Panel

16'-11" x 20'-11" x 35'-4" - 10" Concrete Wall - Vision
Sun Deck & Step Combo & Deep End Bench
& Step Out
Pool Perimeter = 95 Ln. Ft.
Pool Area = 564 Sq.Ft.
Approximate Pool Gallons: 15,280 Gallons

- Pool Walls & Sundeck: 17.5 yards




JOB #: 555855
DATE: 1-4-2021
DRAWN BY: SA

	REVISIONS		



SEASONAL WORLD
WE BUILD BACKYARDS!

TIES:

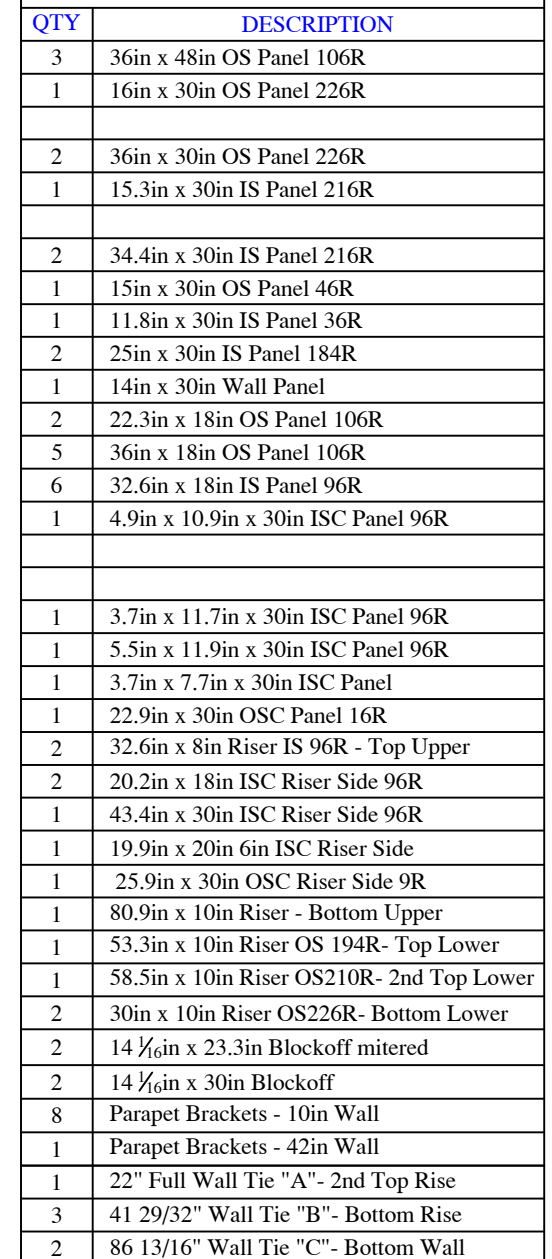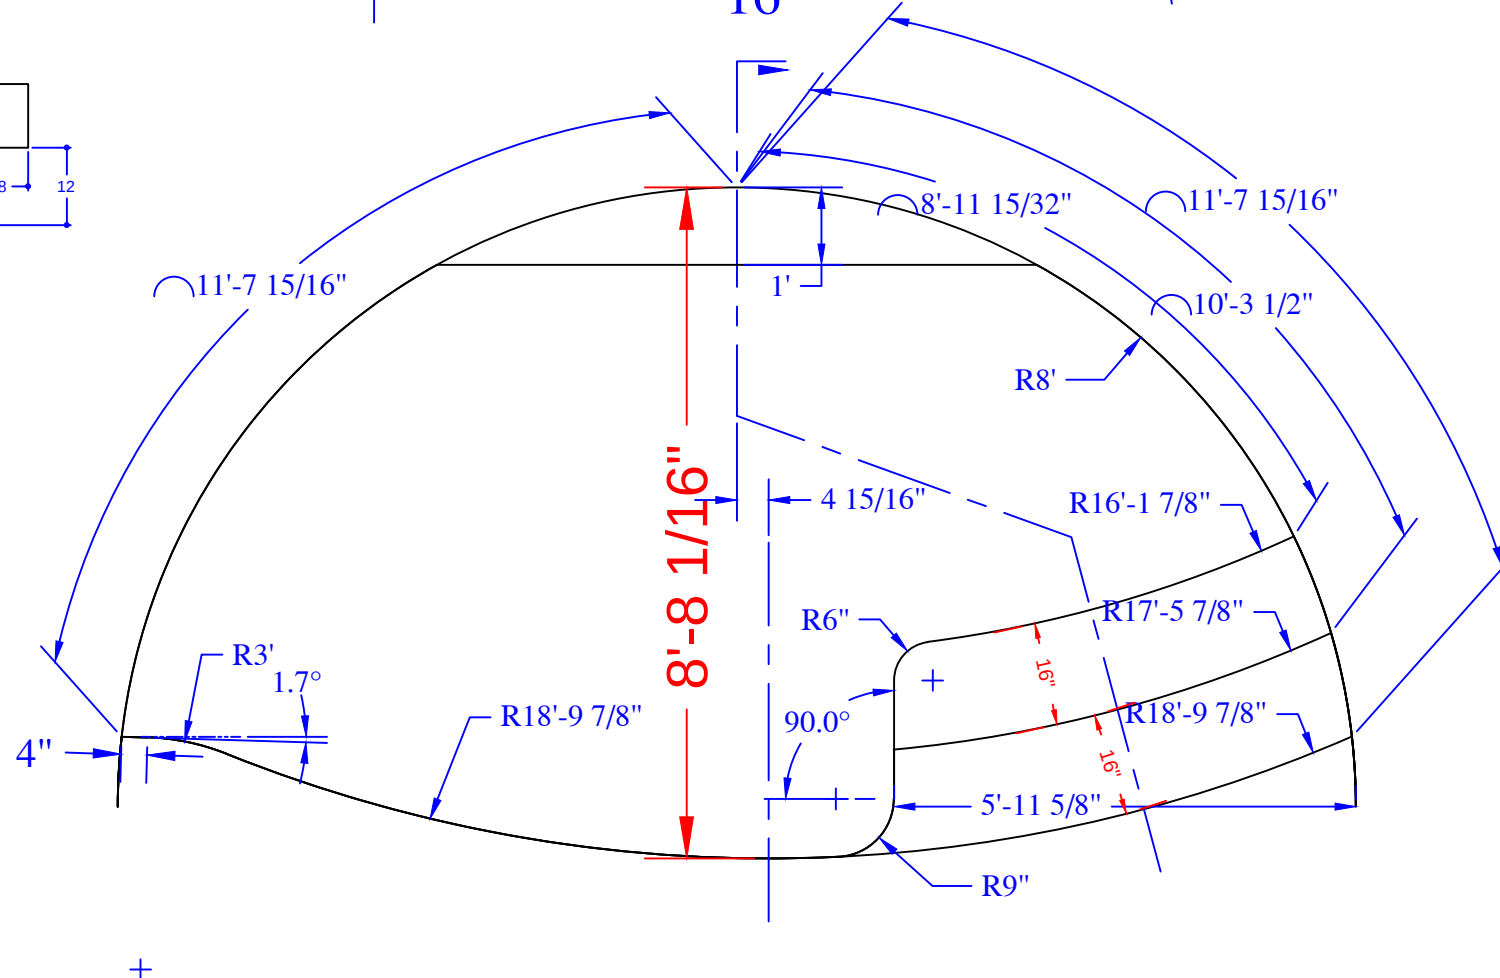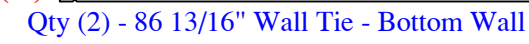


Concrete Yards

- Pool Walls & Sundeck: 17.5 yards






SUN DECK DETAIL			
JOB #: 555855			
DATE: 1-3-2021			
DRAWN BY: SA			



SEASONAL WORLD

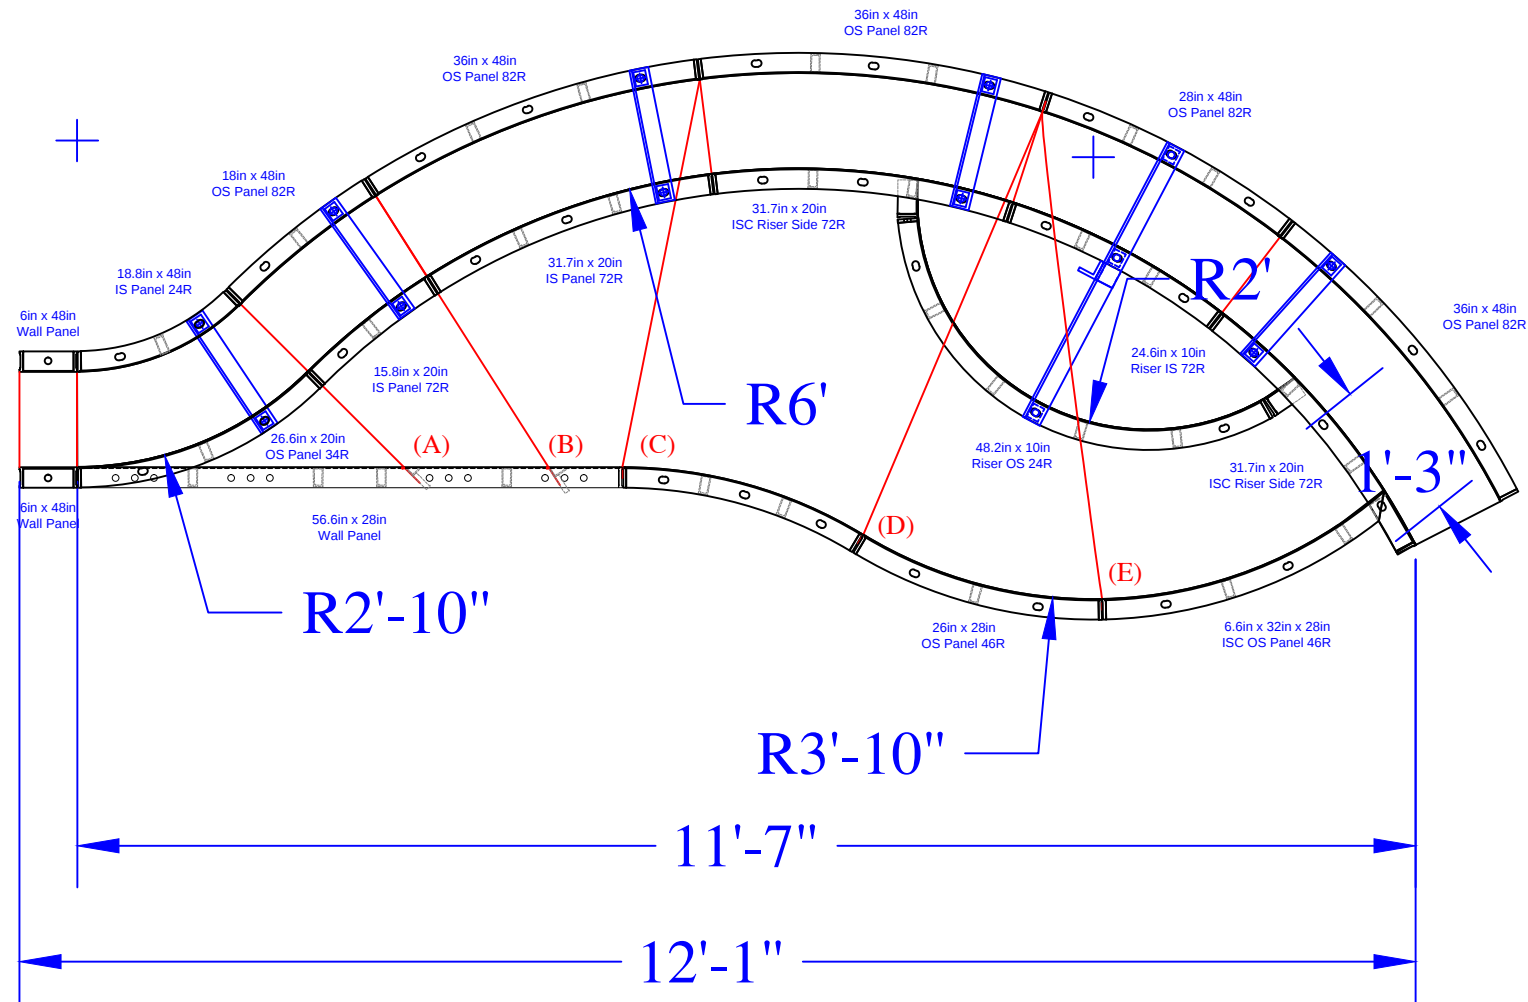

TIES:

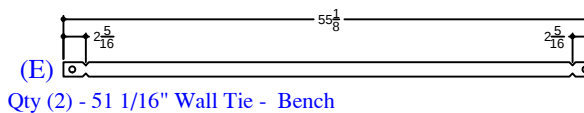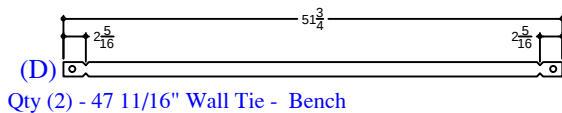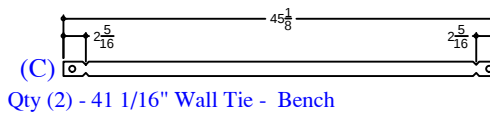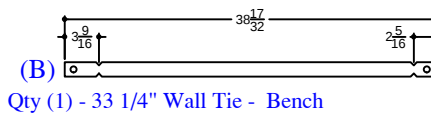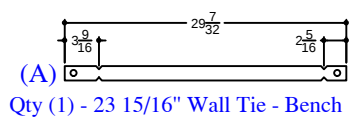

SARMIENTO - 24 Jean Road

16'-11" x 20'-11" x 35'-4" - 10" Concrete Wall - Vision
Sun Deck & Step Combo & Deep End Bench
& Step Out

Pool Perimeter = 95 Ln. Ft.

Pool Area = 564 Sq.Ft.

Approximate Pool Gallons: 15,280 Gallons

Concrete Yards

- Pool Walls & Sundeck: 17.5 yards

SWIM-OUT

JOB #: 555855

DATE:

DRAWN BY: SA



SEASONAL WORLD
WE BUILD BACKYARDS!

SWIMOUT PANELS (Dark Green)

QTY	DESCRIPTION
2	6in x 48in Straight Wall Panel
1	18in x 48in OS Panel 82R
1	28in x 48in OS Panel 82R
3	36in x 48in OS Panel 82R
1	18.8in x 48in IS Panel 24R
1	56.6in x 28in Wall Panel
1	26.3in x 28in IS Panel 48R
1	26in x 28in OS Panel 46R
1	15.8in x 20in IS Panel 72R
1	31.7in x 20in IS Panel 72R
1	26.6in x 20in OS Panel 34R
1	6.6 x 32in x 28in ISC OS Panel 46R
1	24.6in x 10in Riser IS 72R - Top
2	31.7in x 20in 4in ISC Riser Side 72R
1	48.2in x 10in Riser OS 24R - Bottom
5	Parapet Brackets for 10in Wall
1	Parapet Brackets for 18in Step
1	23 15/16" Wall Tie "A"- Bench
1	33 1/4" Wall Tie "B"- Bench
2	41 1/16" Wall Tie "C"- Bench
2	47 11/16" Wall Tie "D"- Bench
2	51 1/16" Wall Tie "E"- Bench