

NODE POINTS

C-D= 8'-9"
 C-E= 22'-2"
 C-F= 18'-0"
 C-G= 16'-1"
 C-H= 15'-1"
 C-I= 12'-10"
 C-J= 17'-11"

D-E= 13'-5"
 D-F= 9'-3"
 D-G= 8'-11"
 D-H= 14'-6"
 D-I= 12'-10"
 D-J= 12'-10"

E-F= 4'-3"
 E-G= 10'-9"
 E-H= 22'-6"
 E-I= 21'-0"
 E-J= 14'-3"

F-G= 7'-7"
 F-H= 19'-0"
 F-I= 18'-2"
 F-J= 12'-10"


G-H= 11'-10"
 G-I= 21'-5"
 G-J= 18'-10"

H-I= 26'-2"
 H-J= 27'-3"

I-J= 8'-11"

RADII
 MEASUREMENTS

C= 8'-0" r
 D= 8'-0" r
 E= 4'-0" r
 F= 8'-0" r
 G= 3'-0" r
 H=8'-10" r
 I= 4'-10" r
 J= 4'-10" r

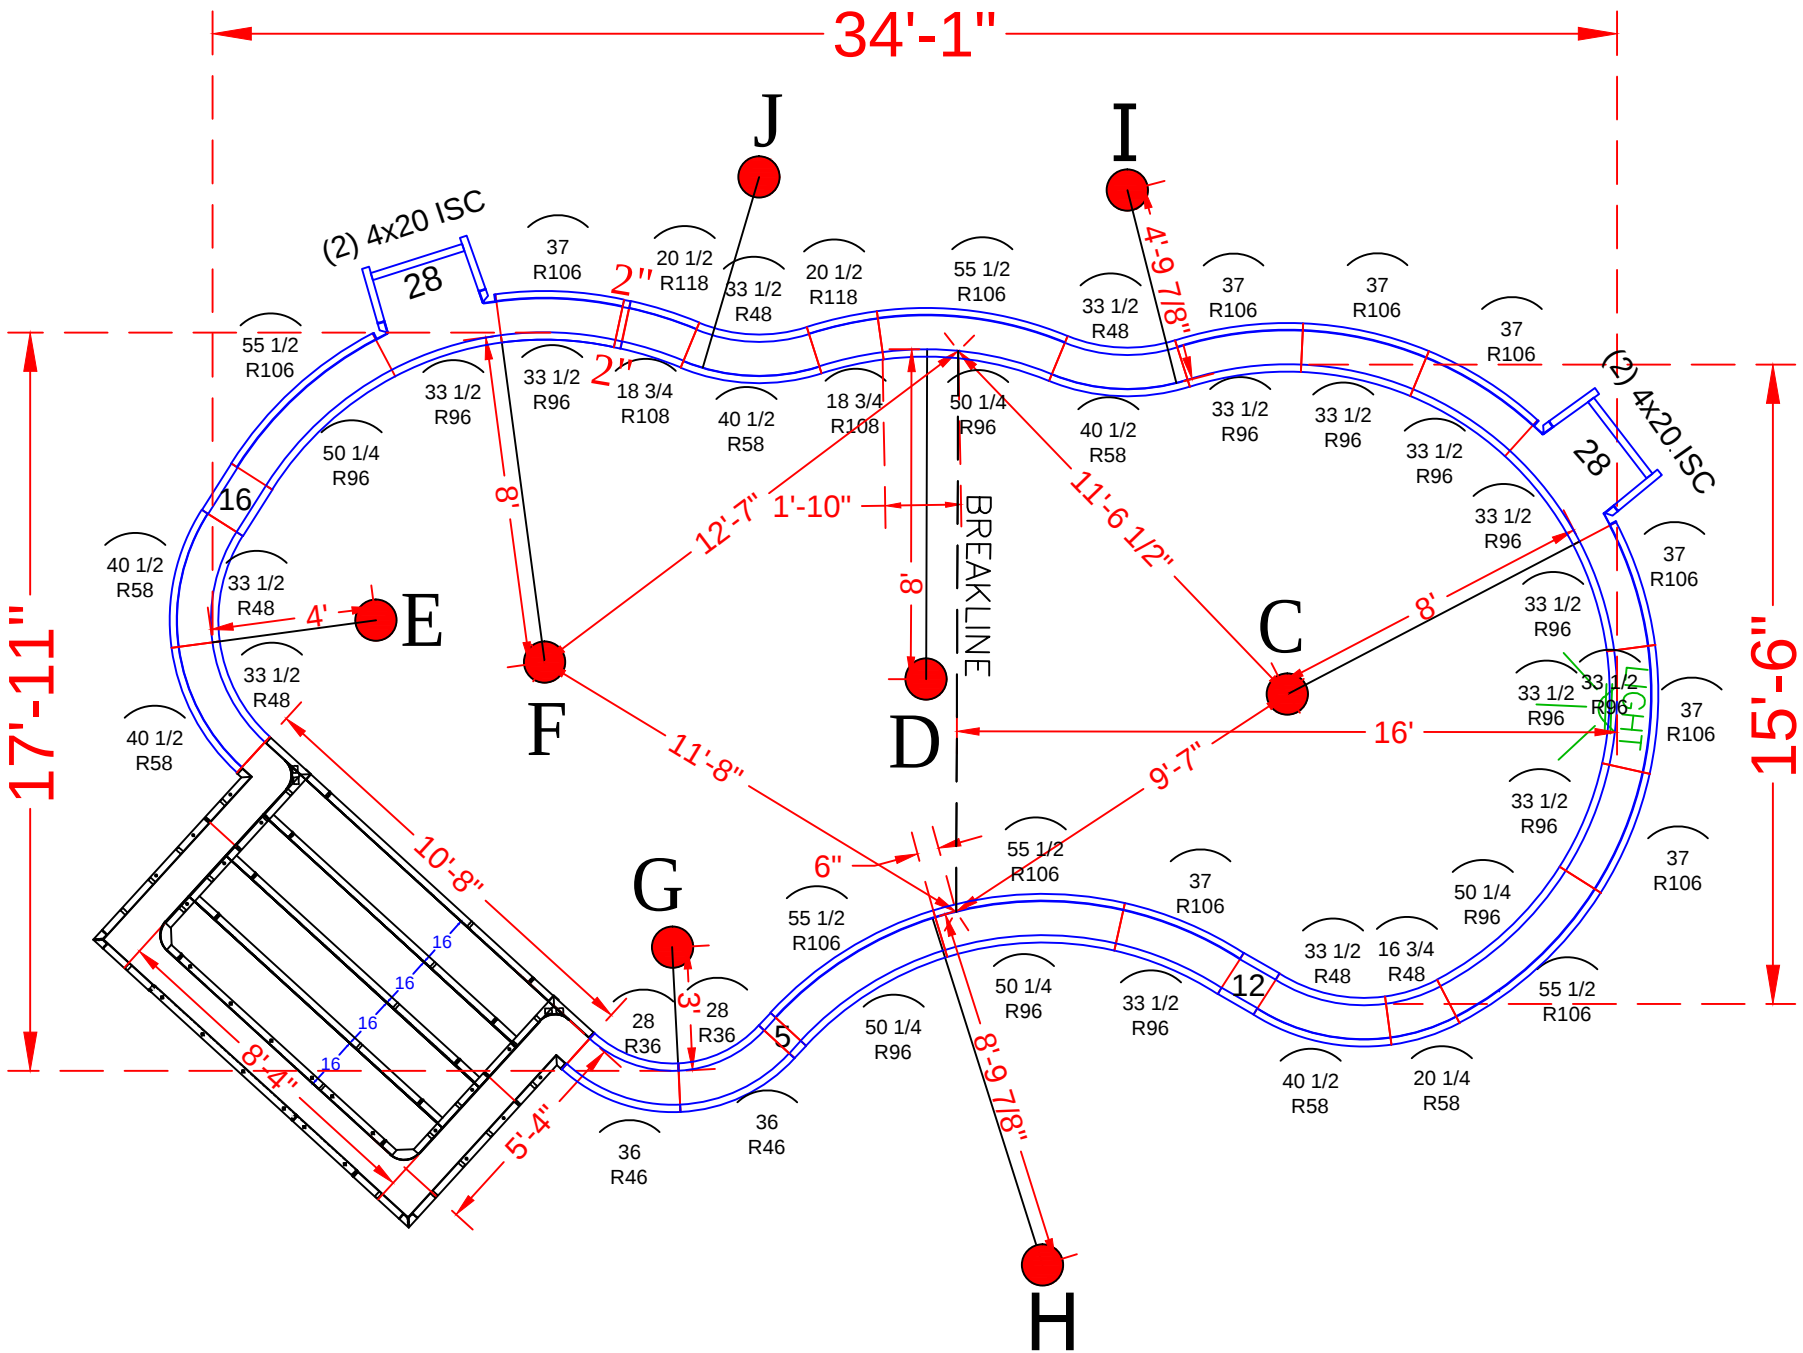

NOTE: SEE CONSTRUCTION PLANS FOR A-B POINTS AND POOL LOCATION

POOL PANEL DESCRIPTIONS

QTY.	DESCRIPTION
1	8'-4" x 5'-4" x 48" Step Assembly w/ 6" Radius
4	4" x 20" x 48" Adj Offset Hinged ISC (Pilaster)
Straight Panels	
2	2" x 48" Panel
2	5" x 48" Panel
2	12" x 48" Panel
2	16" x 48" Panel
2	28" x 48" Panel
Radius Panels	
2	28" x 48" - 36" Radius Panel
2	36" x 48" - 46" Radius Panel
1	16 3/4" x 48" - 48" Radius Panel
1	20 1/4" x 48" - 58" Radius Panel
5	33 1/2" x 48" 48" Radius Panel
5	40 1/2" x 48" 58" Radius Panel
10	33 1/2" x 48" 96" Radius Panel
8	37" x 48" 106" Radius Panel
5	50 1/4" x 48" 96" Radius IS Panel
5	55 1/2" x 48" 106" Radius OS Panel
2	18 3/4" x 48" 108" Radius IS Panel
2	20 1/2" x 48" 118" Radius OS Panel

See Detail Page {
 Skimmer Sides {

Skimmer {

SHEYKINA / RABINOVICH - 108 Bond Drive

15'-6" x 17'-11" x 34'-1" Concrete / Vinyl - Aspen
 w/ Exterior Vinyl Covered Entry Step
 Pool Perimeter: 98 Ln. Ft.
 Pool Area: 495 Sq.Ft.
 Approximate Pool Gallons: 14,324 Gallons

Concrete Yards



- Pool Walls & Steps: 18 yards

PANEL LAYOUT



JOB #: 2022-1628
 DATE: 12-29-2022
 DRAWN BY: SA

REVISIONS



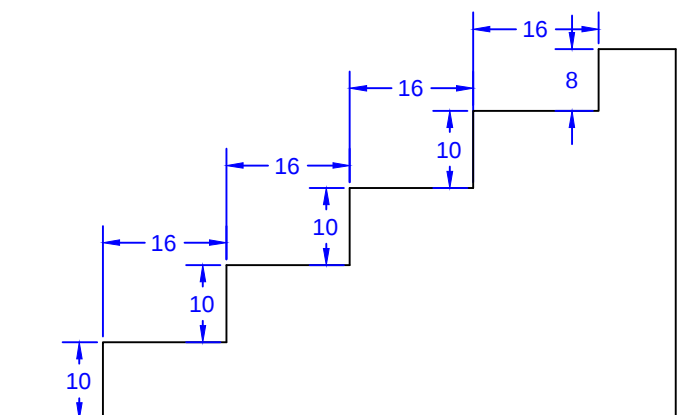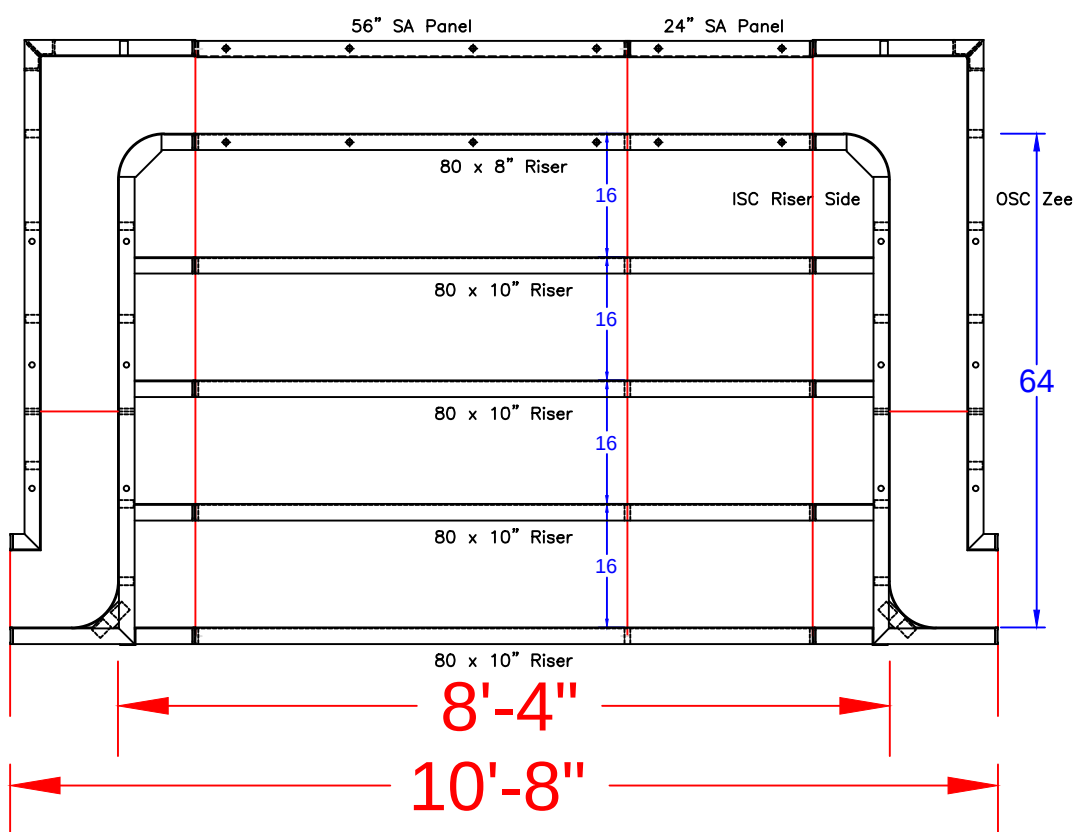

STEP TIES:

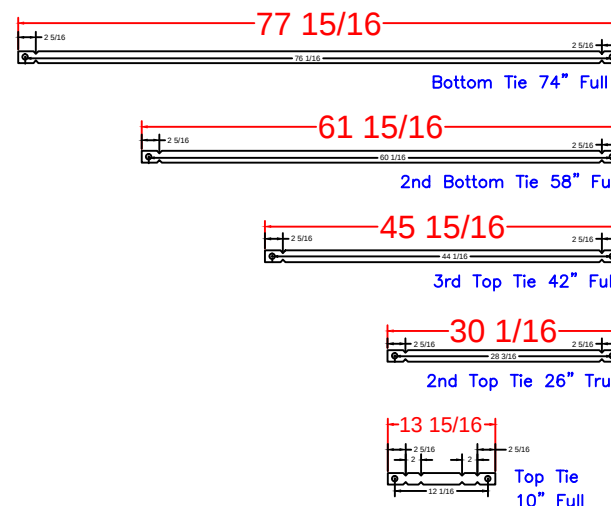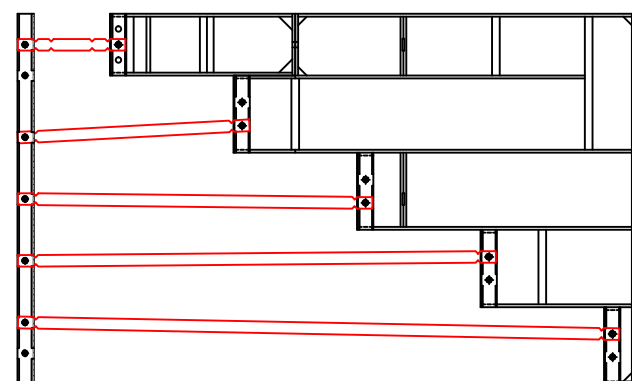

8'-4" Step
Qty(4)

Qty(2)

Qty(2)

Qty(2)

Qty(12)

STEP PANEL DESCRIPTIONS

QTY.	DESCRIPTION
4	80 x 10 Risers
1	80 x 8 Top Riser
1	24 x 48 SA Panel
1	56 x 48 SA Panel-Back Wall
2	4 x 64 x 20 x 48 OSC Zee Panel
2	10 x 64 x 14 x 48 ISC Riser Sides

8'-4" x 5'-4" Outside End Step - 6" Radius Corners

SHEYKINA / RABINOVICH - 108 Bond Drive

15'-6" x 17'-11" x 34'-1" Concrete / Vinyl - Aspen

w/ Exterior Vinyl Covered Entry Step

Pool Perimeter: 98 Ln. Ft.

Pool Area: 495 Sq.Ft.

Approximate Pool Gallons: 14,324 Gallons

Concrete Yards

- Pool Walls & Steps: 18 yards

STEP DETAIL

JOB #: 2022-1628

DATE: 12-29-2022

SCALE: 1' = 1/2 "

DRAWN BY: SA



SEASONAL WORLD
WE BUILD BACKYARDS!