


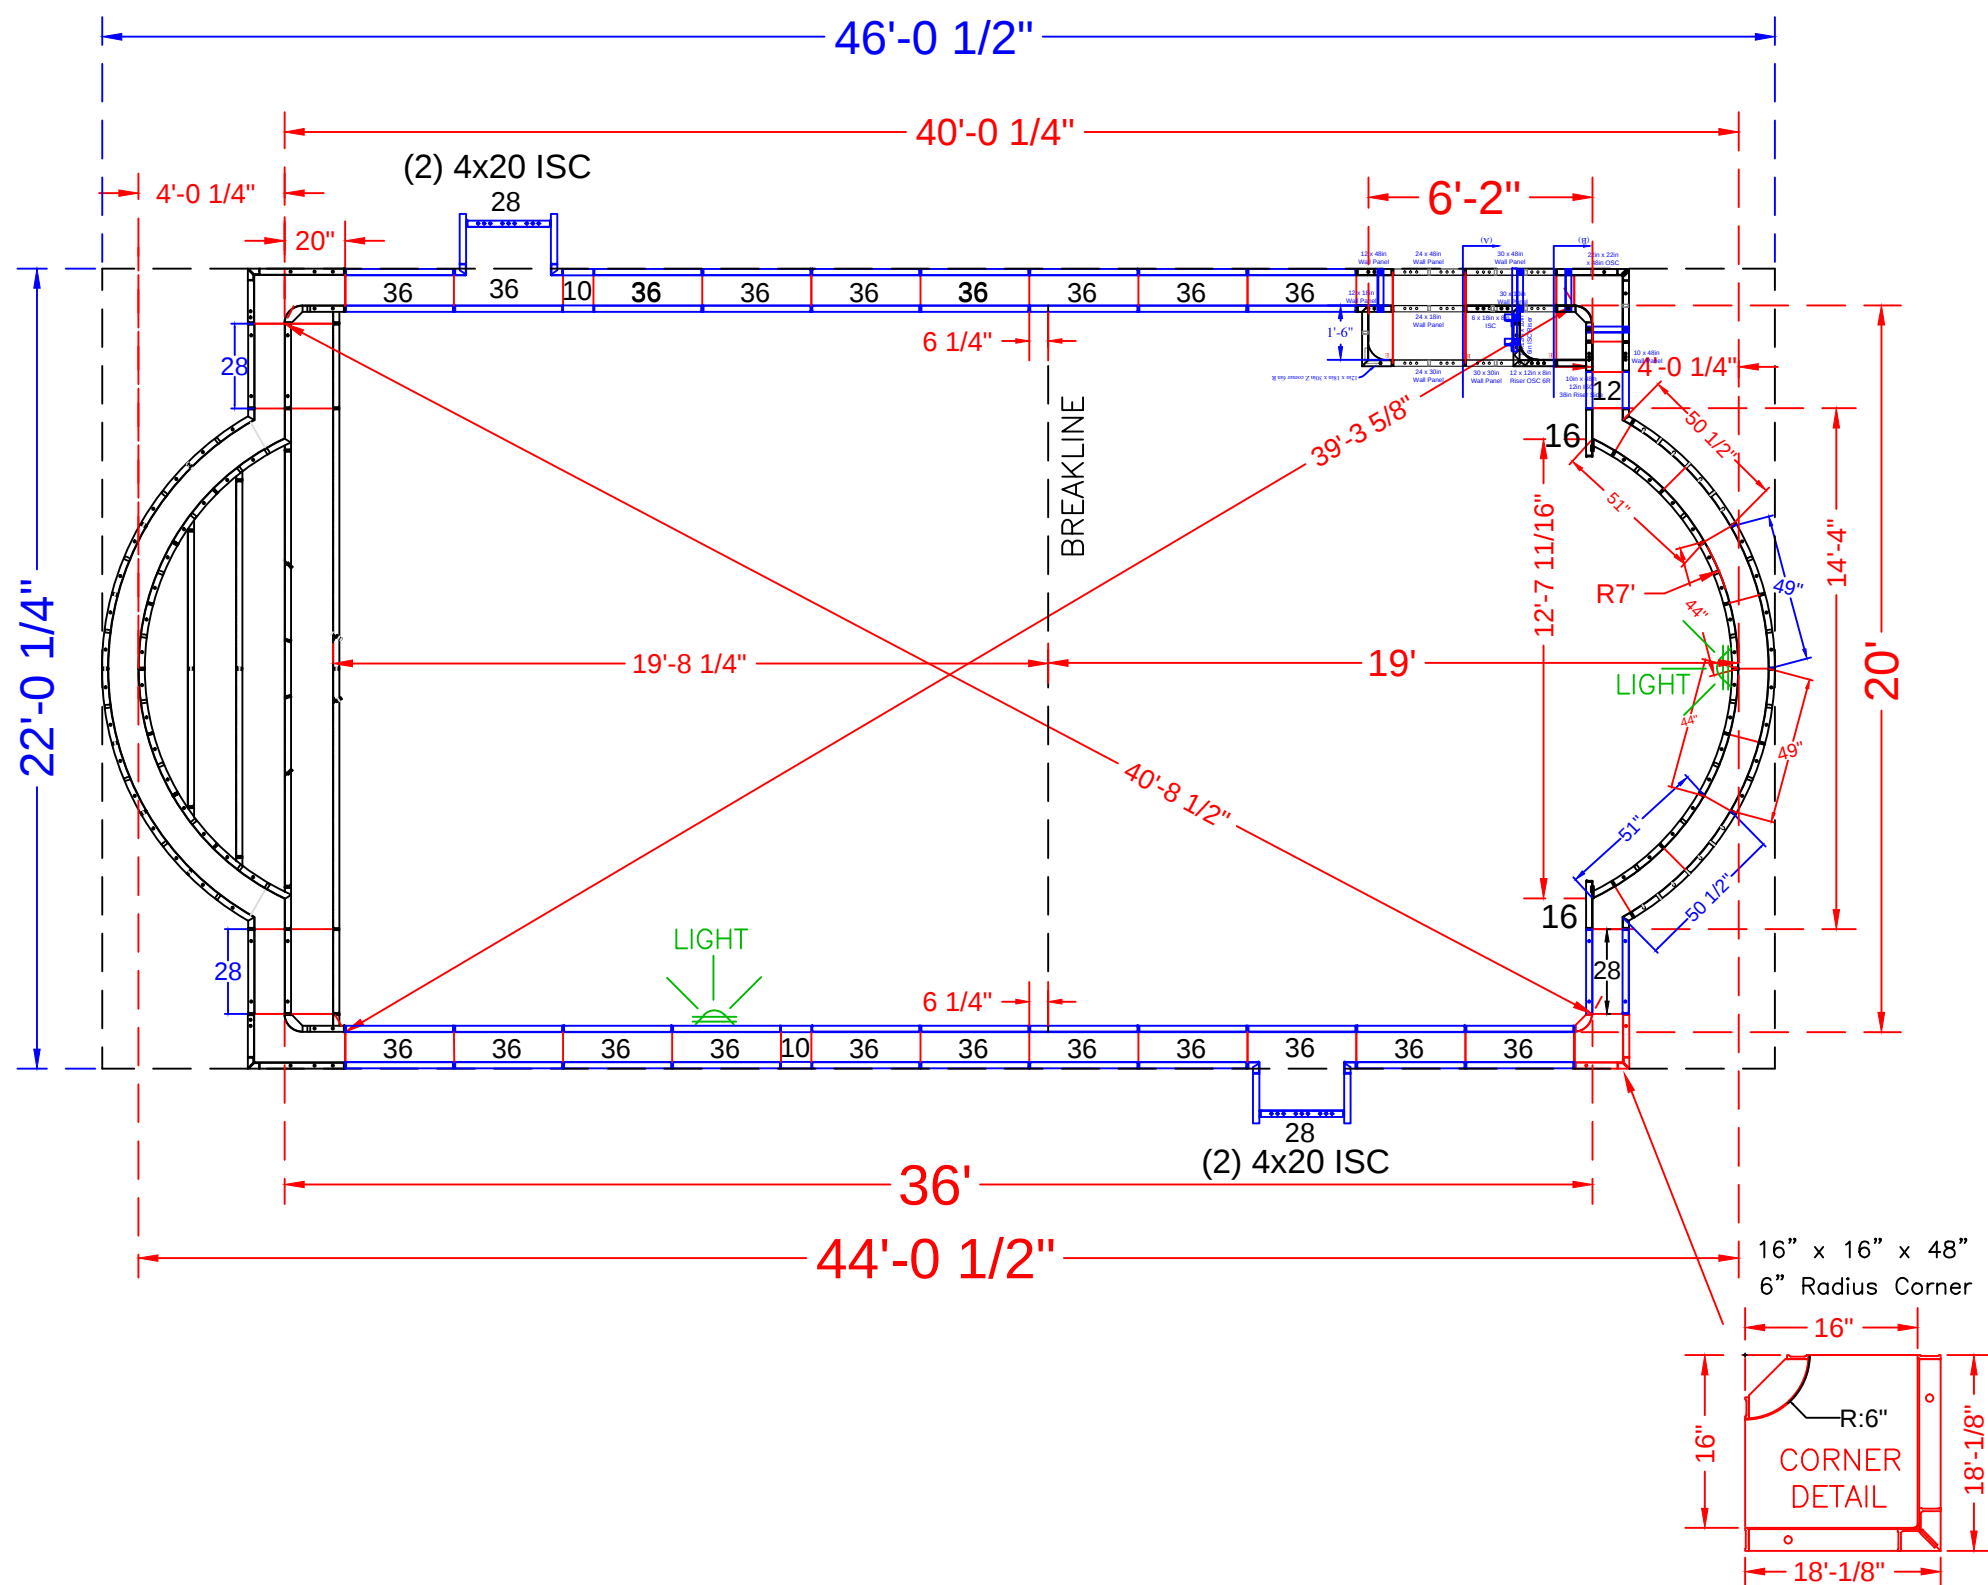

NOTE: See Construction Layout for Pool Location

POOL PANEL DESCRIPTIONS

QTY.	DESCRIPTION
1	20' Wide Roman End Step Assembly
1	6'-2" Inside Rectangle Bench Assembly w/ Step
CORNERS & HINGES	
4	4 x 20 x 48" Adj Offset Hinged ISC (Pilaster)
1	6" Radius Corners (16" x 16" x 48")
STRAIGHT PANELS	
4	10" x 48" Panel
2	12" x 48" Panel
2	16" x 48" Panel (Roman End Connection)
6	28" x 48" Panel (includes 2 for step page)
38	36" x 48" Panel

ROMAN END RADIUS PANEL DESCRIPTIONS

QTY.	DESCRIPTION
2	49" x 48" 94" Radius Outside Panel
2	44" x 48" 84" Radius Inside Panel
2	51" x 48" 84" Radius Inside Panel
2	50 1/2" x 4" x 48" 94"Radius Outside Panel

SODHI - 1 Brentwood Place

20' x 44' - 10" Concrete Wall - Roman
w/ Interior Vinyl Covered Roman End Step
Pool Perimeter = 118 Ln. Ft.
Pool Area = 792 Sq. Ft.
Approximate Pool Gallons: 22,879 Gallons

Concrete Yards
- Pool Walls & Steps: 22 yards

PANEL LAYOUT

JOB #: 555595
DATE: 11-8-2021
DRAWN BY: SA

REVISIONS



- 29 15/16

(A)

Qty (4) Bottom Sides 26" Full Tie
- 48 11/16

(B)

Qty (2) 2nd Bottom Sides 43 5/16" Tie
- 76 9/32

(C)

Qty (2) Bottom Middle 71 1/16" Tie
- 61 3/32

(D)

Qty (2) 2nd Bottom Middle 56 7/8" Tie
- 78 1/4

(E)

Qty (2) Bottom Center 74 1/8" Tie
- 46 1/4

(F)


Qty (1) 2nd Top Center 42 1/8" Tie
- 30 1/4

(G)

Qty (1) Top Center 26 1/8" Tie

STEP PANEL DESCRIPTIONS

7' RADIUS ROMAN END STEP WITH 8" AND 10" RISERS	
QTY.	DESCRIPTION
2	6 x 20 x 48 ISC Riser Side
2	16 x 30 x 48 OSC Form
2	51 x 4 x 38 84R ISC Zee Riser Side
2	50 1/2 x 4 x 48 94 RADIUS OS Panel
2	44 x 8 84 RADIUS IS Panel Top Riser
2	49 x 48 94 RADIUS OS Panel
3	Risers - Top Center (1)91 5/16, (2)62 5/32
3	Risers - Bottom Center (1)144, (2)86
2	Risers - Bottom Outer Edge
2	28 x 48 Straight Panel
2	28 x 38 Straight Panel
2	28 x 10 Straight Panel

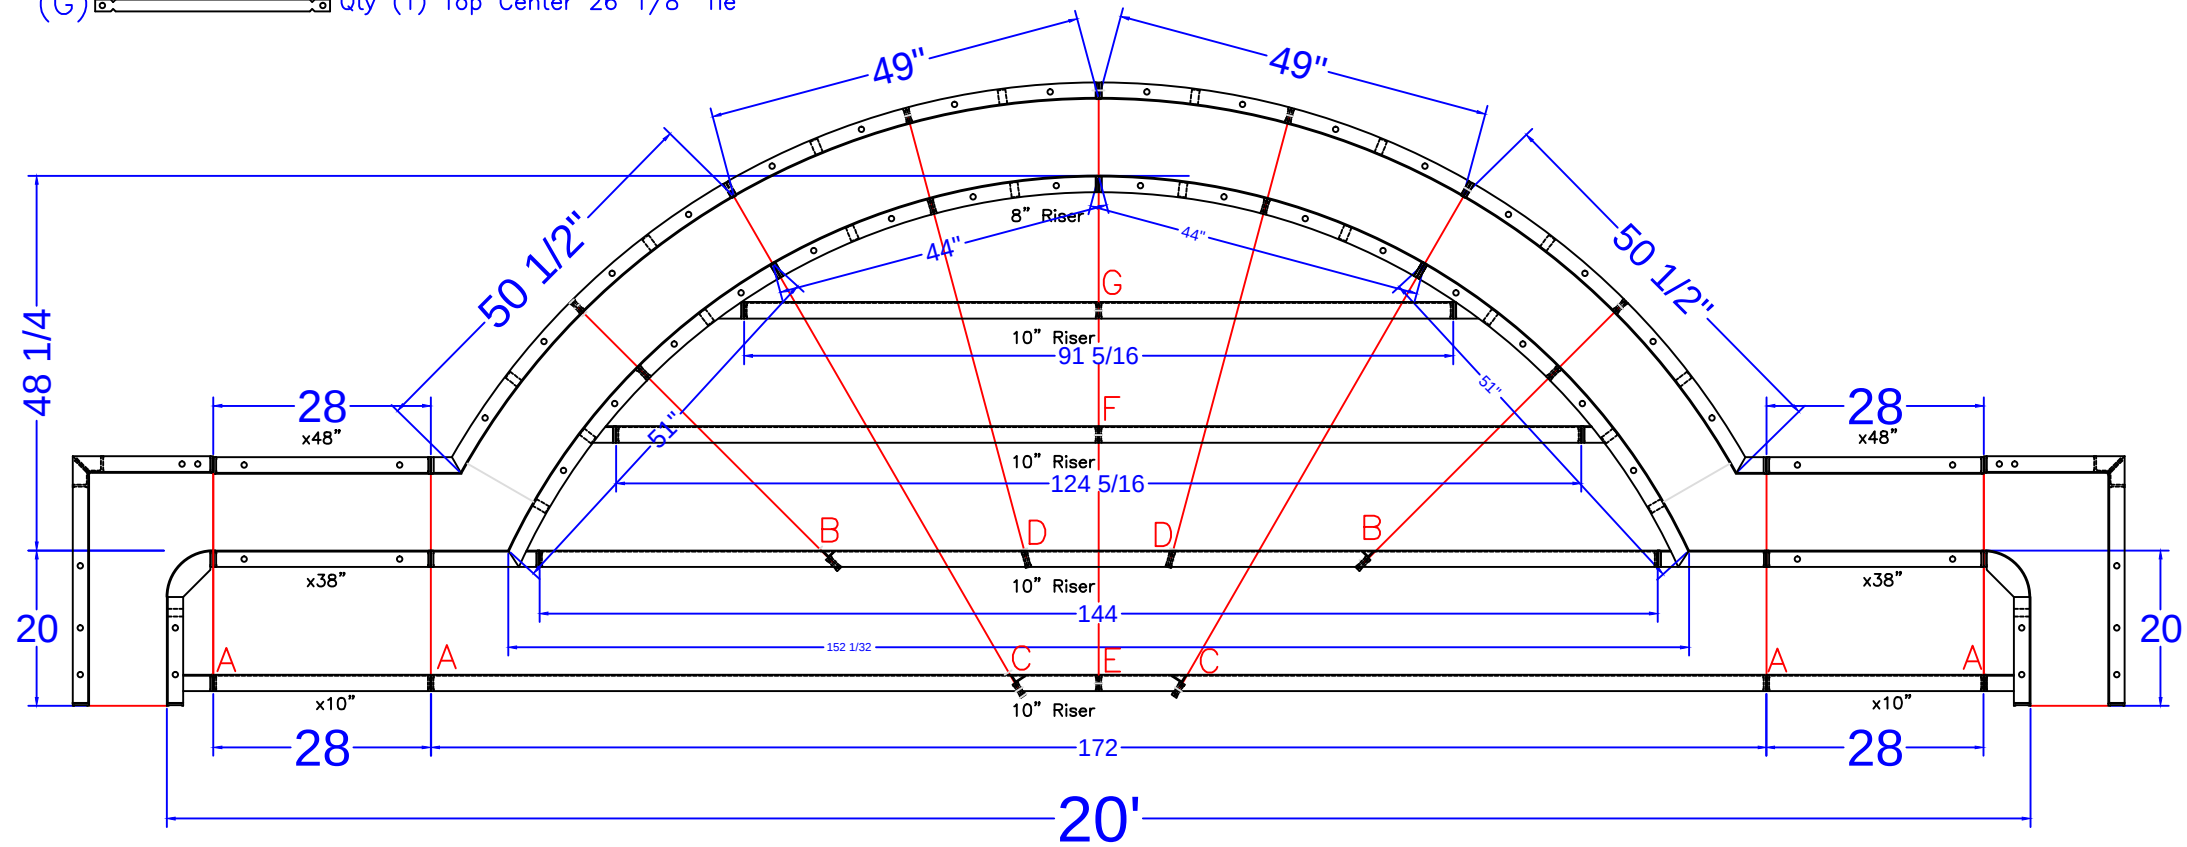


SODHI - 1 Brentwood Place
20' x 44' - 10" Concrete Wall - Roman
w/ Interior Vinyl Covered Roman End Step
Pool Perimeter = 118 Ln. Ft.
Pool Area = 792 Sq. Ft.
Approximate Pool Gallons: 22,879 Gallons

Concrete Yards
- Pool Walls & Steps: 22 yards

STEP DETAIL			
JOB #: 555595			
DATE: 11-8-2021			
DRAWN BY: SA			



SEASONAL WORLD
WE BUILD BACKYARDS!

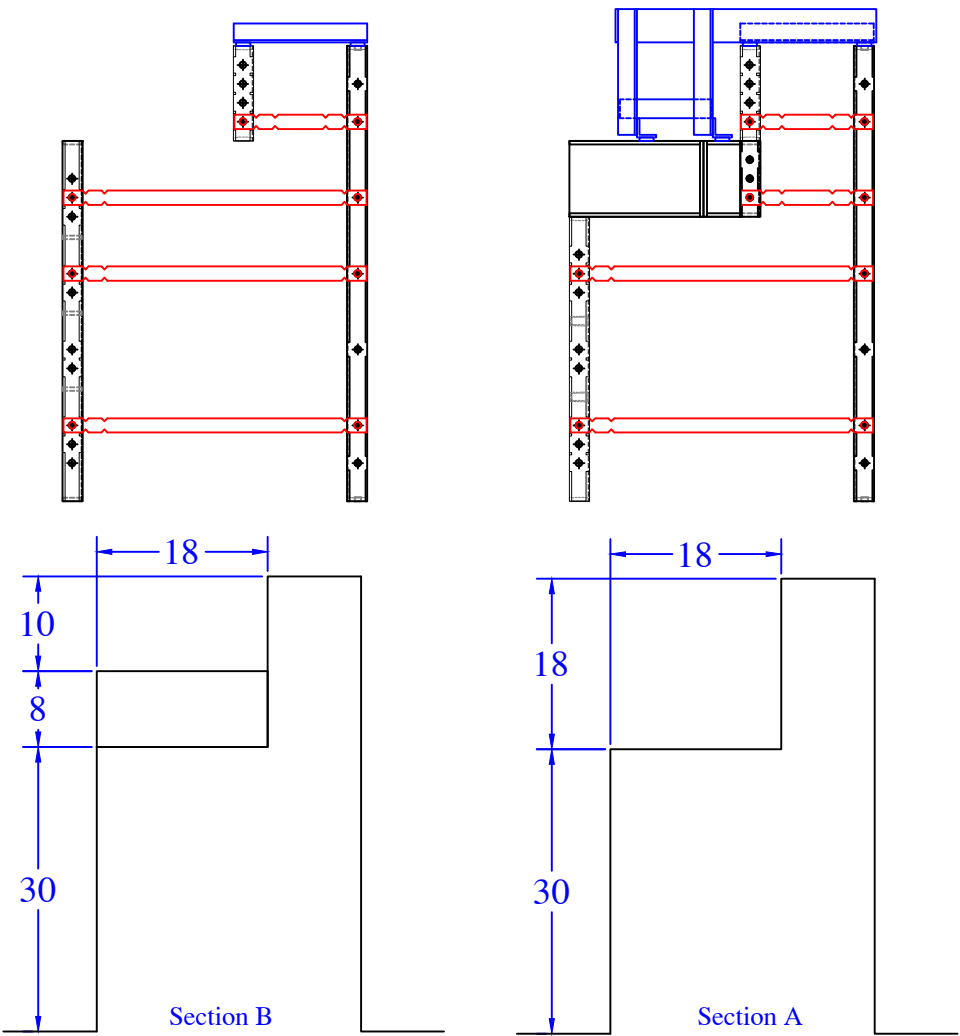

BENCH PANEL LIST	
QTY	DESCRIPTION
1	12x12in x 10in 6R ISC
1	22in x 22in OSC x 48in
1	12in x 18in x 30in Z corner 6in R
1	6x18in x 8in ISC Riser
1	12in x 18in Wall Panel
1	12in x 48in Wall Panel
1	10in x 48in 12in ISC 38in Riser Side
1	12x12in x 8in Riser OSC 6R
1	10in x 48in Wall Panel
1	30in x 48in Wall Panel
1	30in x 30in Wall Panel
1	30in x 10in Wall Panel
1	24in x 30in Wall Panel
1	24in x 48in Wall Panel
1	24in x 18in Wall Panel
1	Parapet Brackets - 10.9in Step x 10
6	Parapet Brackets - 10in Wall

Qty (6) - 31 15/16" Overall - Bench
1/4" BB
(E)

