


NODE POINT MEASUREMENTS

A-B= 20'-0"	H-I= 10'-10"
A-C= 18'-1"	H-J= 5'-11"
A-D= 21'-2"	H-K= 23'-9"
A-E= 21'-0"	H-L= 6'-7"
A-F= 36'-11"	I-J= 14'-0"
A-G= 33'-1"	I-K= 28'-9"
A-H= 29'-10"	I-L= 7'-2"
A-I= 36'-2"	J-K= 17'-10"
A-J= 34'-1"	J-L= 12'-1"
A-K= 49'-8"	K-L= 29'-6"
A-L= 29'-2"	
B-C= 5'-8"	
B-D= 8'-11"	
B-E= 21'-6"	
B-F= 38'-9"	
B-G= 26'-4"	
B-H= 15'-8"	
B-I= 17'-4"	
B-J= 21'-6"	
B-K= 39'-4"	
B-L= 11'-4"	
C-D= 4'-3"	
C-E= 15'-10"	
C-F= 33'-2"	
C-G= 21'-6"	
C-H= 12'-10"	
C-I= 18'-2"	
C-J= 18'-2"	
C-K= 35'-8"	
C-L= 11'-1"	
D-E= 13'-11"	
D-F= 30'-4"	
D-G= 17'-6"	
D-H= 8'-10"	
D-I= 15'-11"	
D-J= 14'-0"	
D-K= 31'-5"	
D-L= 8'-9"	
E-F= 17'-10"	
E-G= 13'-0"	
E-H= 17'-3"	
E-I= 27'-8"	
E-J= 18'-0"	
E-K= 29'-10"	
E-L= 21'-5"	
F-G= 16'-10"	
F-H= 29'-6"	
F-I= 40'-0"	
F-J= 26'-6"	
F-K= 26'-6"	
F-L= 35'-7"	
G-H= 13'-5"	
G-I= 23'-5"	
G-J= 9'-8"	
G-K= 16'-10"	
G-L= 19'-11"	

RADI

C= R 6'-10"
D= R 2'-10"
E= R 9'-0"
F= R 8'-10"
G= R 8'-0"
H= R 6'-0"
I= R 4'-10"
J= R 9'-0"
K= R 8'-10"
L= R 3'-10"

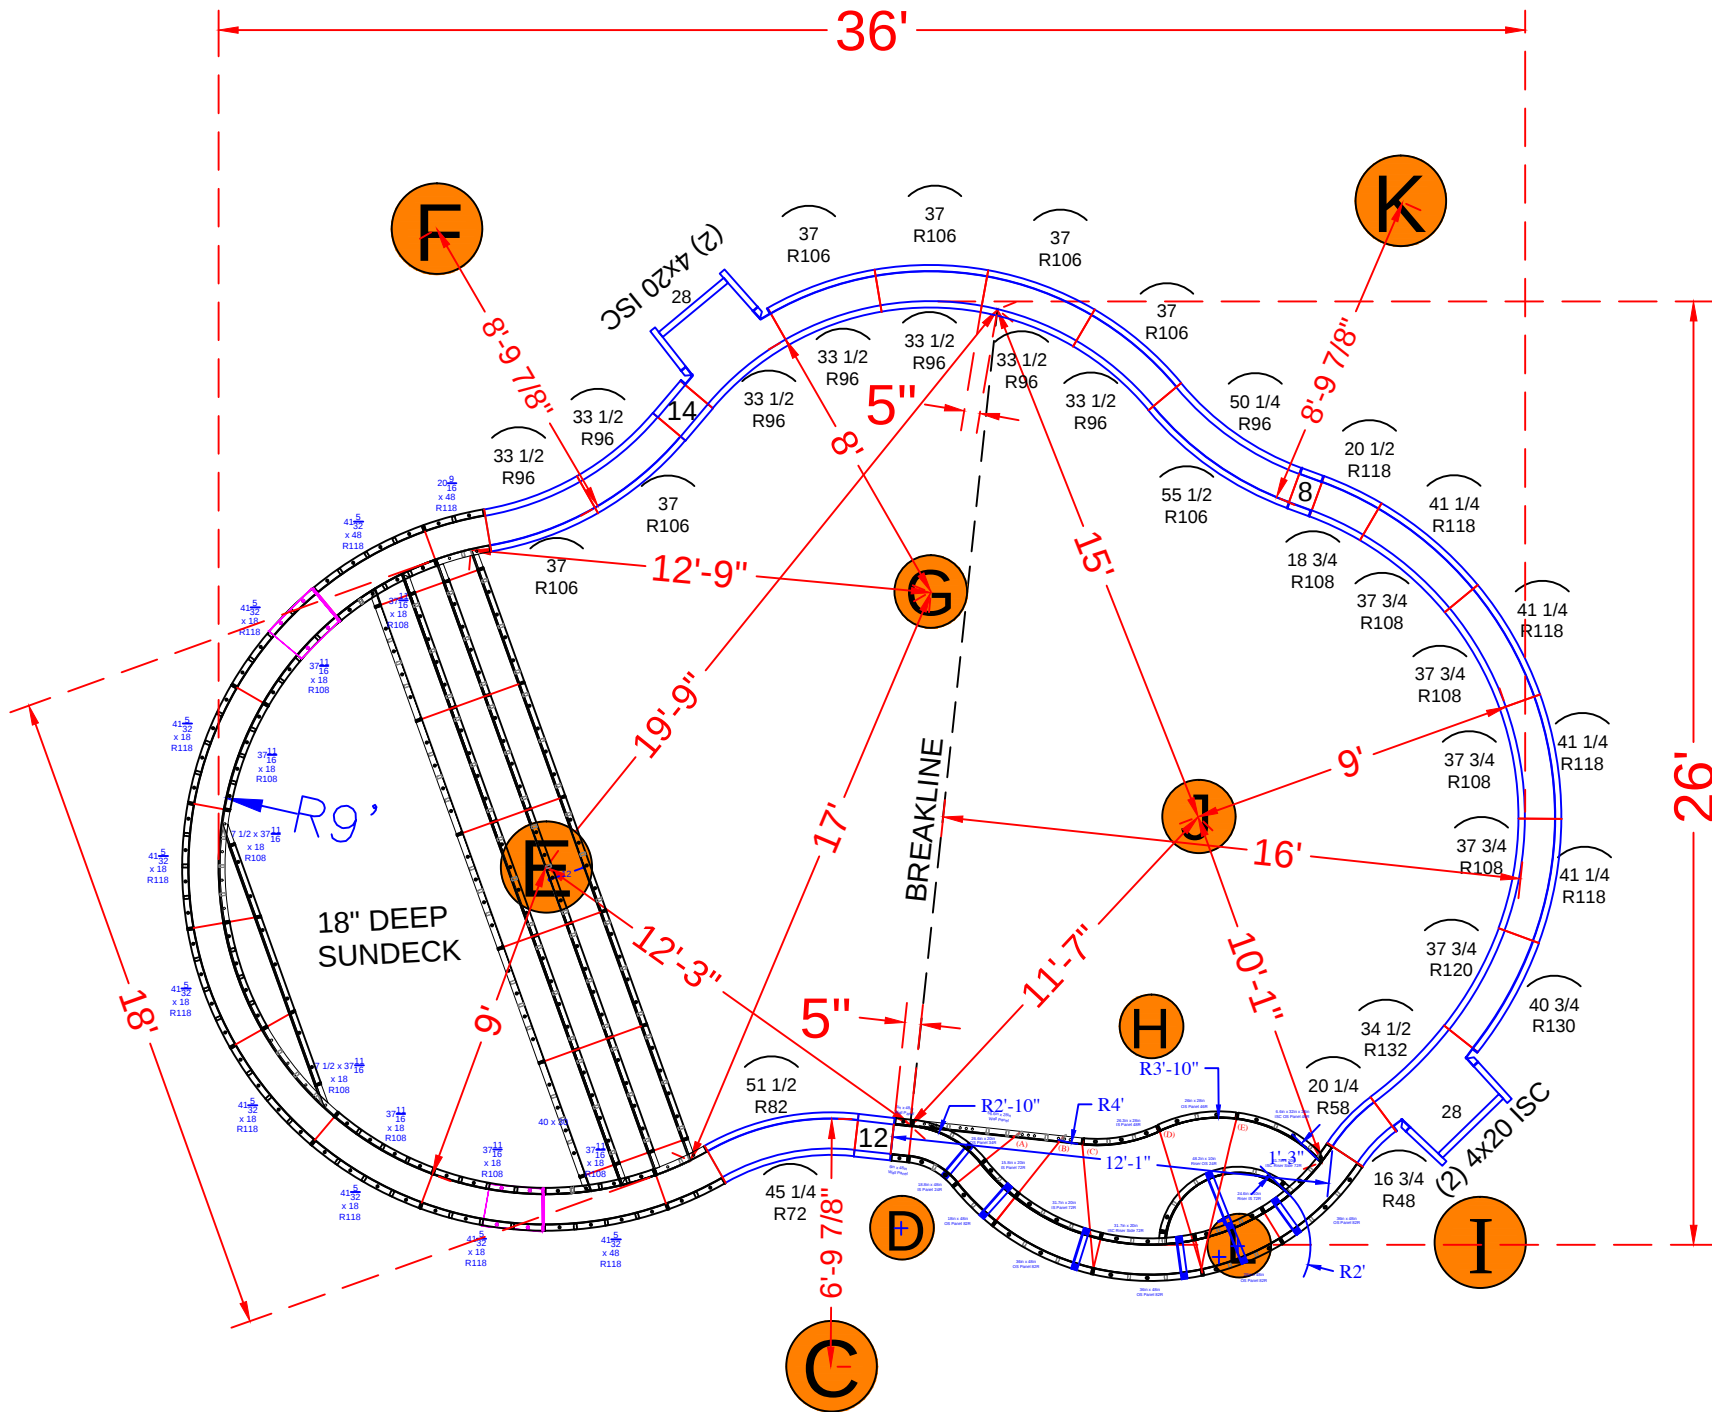

NOTE: SEE CONSTRUCTION PLANS FOR POOL AND A-B LOCATION

POOL PANEL DESCRIPTIONS

QTY.	DESCRIPTION
1	9' Radius Sundek / Step Assembly
1	Swimout Assembly (Dark Green Panels) *New
4	4" x 20" x 48" Adj Offset Hinged ISC (Pilaster)
STRAIGHT PANELS	
2	8" x 48" Straight
2	12" x 48" Straight
2	14" x 48" Straight
2	28" x 48" Straight
RADIUS PANELS	
2	16 3/4" x 48" - 48" Radius Panel
2	20 1/4" x 48" - 58" Radius Panel
1	33 1/2" x 48" - 48" Radius Panel
1	40 1/2" x 48" - 58" Radius Panel
1	45 1/4" x 48" - 72" IS Radius Panel
1	51 1/2" x 48" - 82" OS Radius Panel
7	33 1/2" x 48" - 96" Radius Panel
6	37" x 48" - 106" Radius Panel
1	50 1/4"x 48" - 96" Radius Panel
1	55 1/2"x 48" - 106" Radius Panel
1	18 3/4"x 48" - 108" Radius Panel
1	20 1/2"x 48" - 118" Radius Panel
4	37 3/4" x 48" - 108" Radius Panel
4	41 1/4" x 48" - 118" Radius Panel
1	37 3/4" x 48" - 120" Radius Panel
1	40 3/4" x 48" - 130" Radius Panel
1	34 1/2" x 48" - 132" Radius Panel

STAVOLA - 368 Navesink River Road

18' x 22' x 36' - 10" Concrete Wall - Freeform
w/ 18' Wide Vinyl Covered Interior Sundek
11'-4" Wide Inside Radius Steps & Bench
Pool Perimeter = 99' Pool Area = 658 S.F.
Approximate Pool Gallons: 17,000 Gallons

Concrete Yards

- Pool Walls & Steps: 18.5 yards (17.6 exact)


PANEL LAYOUT

JOB #: 555468
DATE: 10-11-2019
DRAWN BY: SA




REVISIONS



SEASONAL WORLD
WE BUILD BACKYARDS!

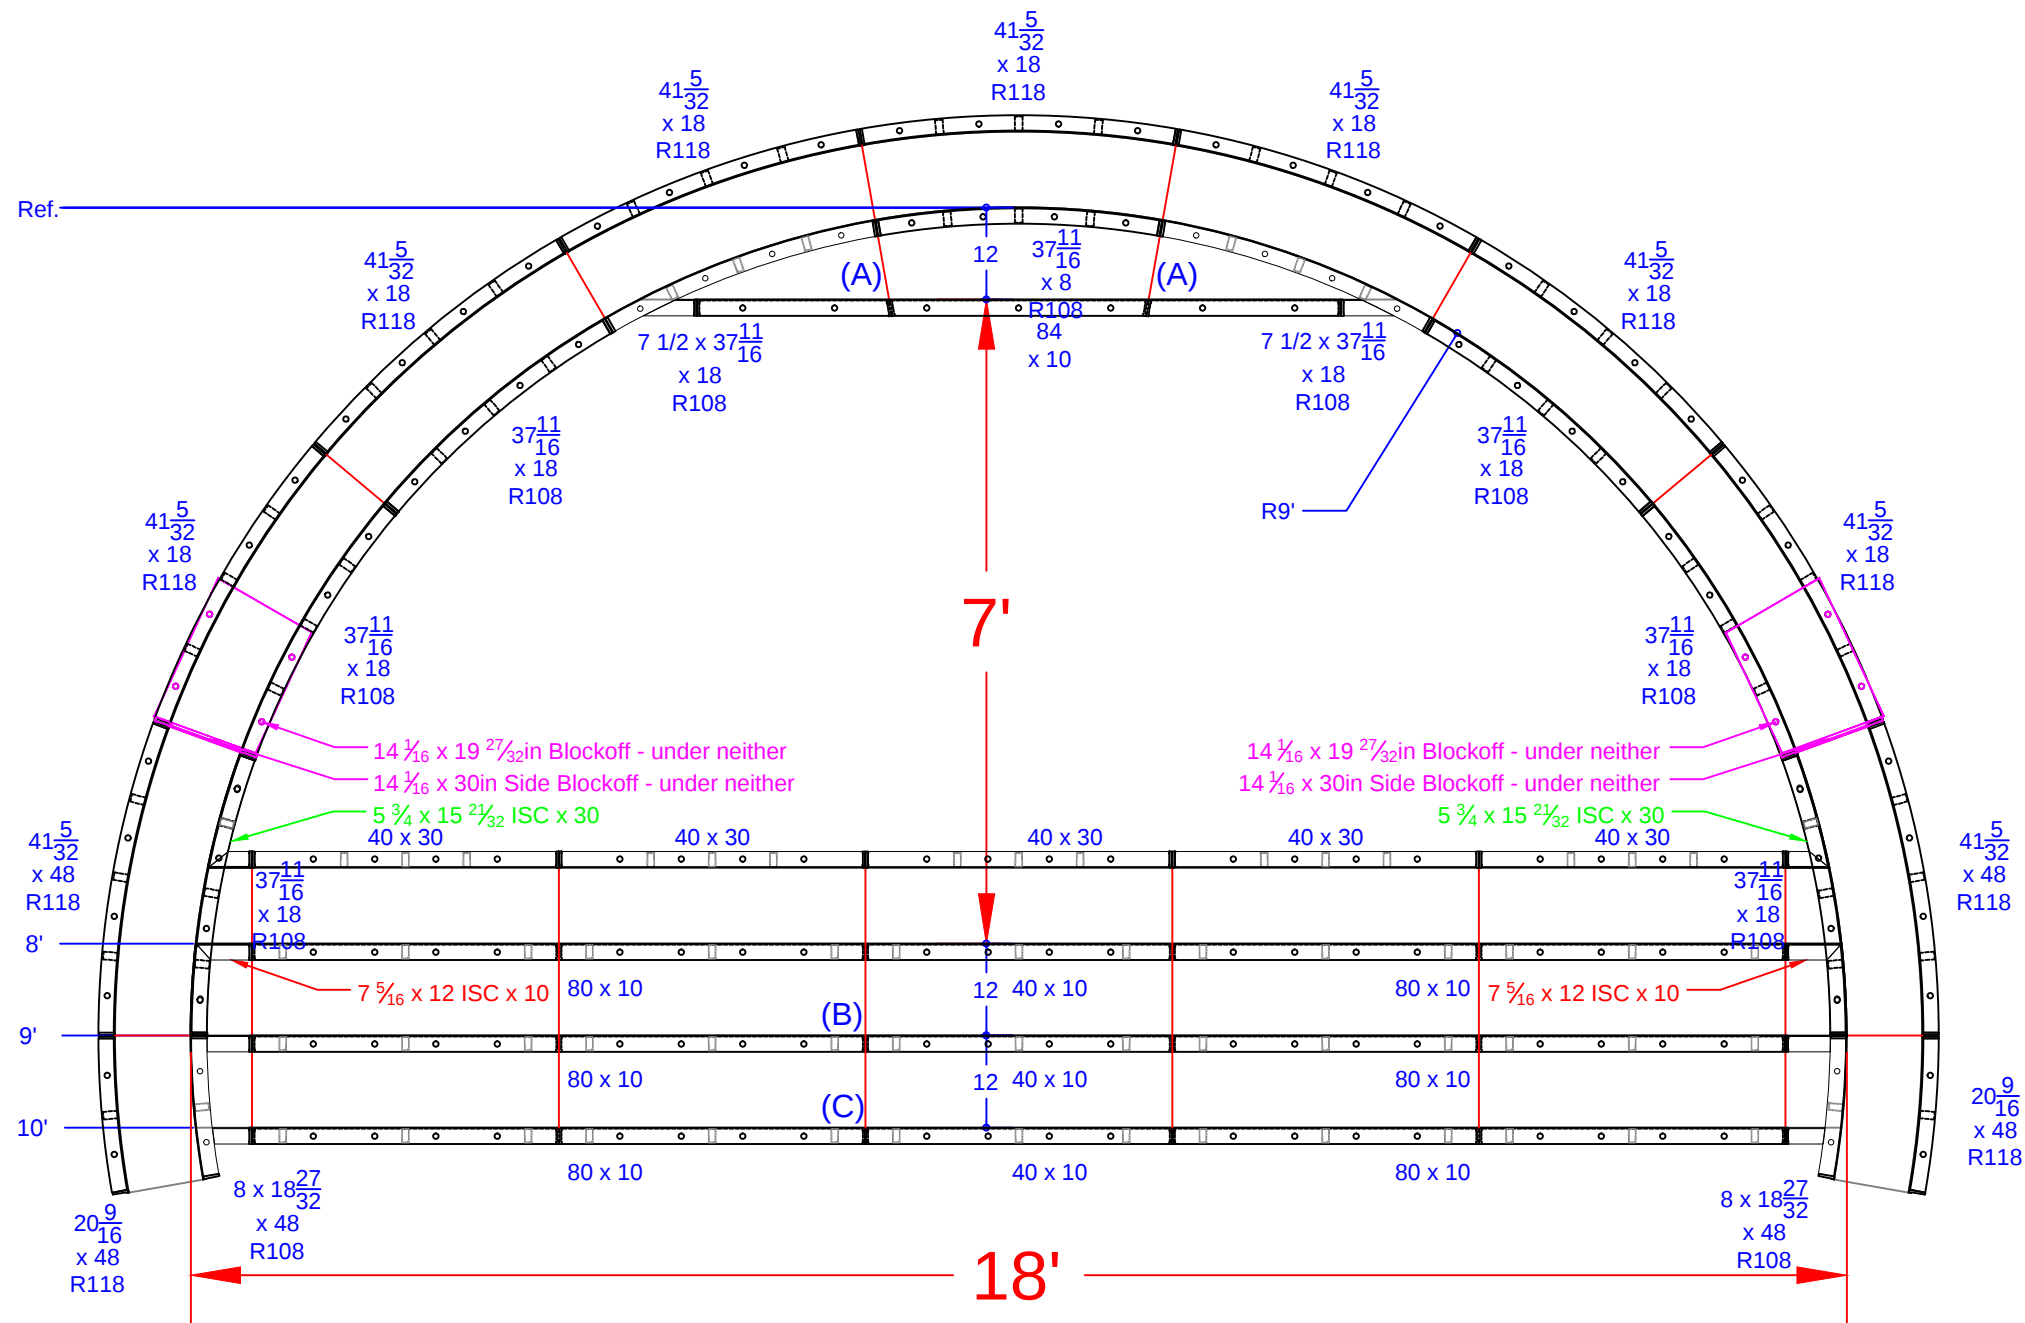

QTY.	DESCRIPTION
1	37 11/16 x 8 108R IS Panel - Top Riser
2	7 15/32 x 37 11/16 ISC Riser Side x 18 108R IS Panel
6	37 11/16 x 18 108R IS Panel
2	8 x 18 27/32 ISC Riser Side x 48 108R IS Panel
7	41 5/32 x 18 118R OS Panel
2	41 5/32 x 48 118R OS Panel
2	20 9/16 x 48 118R OS Panel
2	7 5/16 x 12 ISC x 10 108R IS Panel
2	5 3/4 x 15 21/32 ISC x 30 108R IS Panel
1	84 x 10 Riser - 2nd Top
6	80 x 10 Risers - Lower Wall
3	40 x 10 Risers - Lower Wall
5	40 x 30 Wall Panel SA
2	14 1/16 x 19 27/32 Blockoff
2	14 1/16 x 30 Blockoff

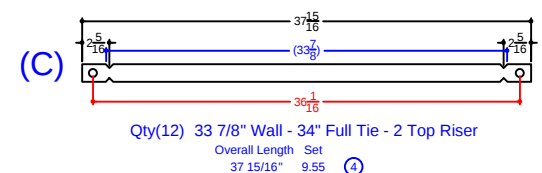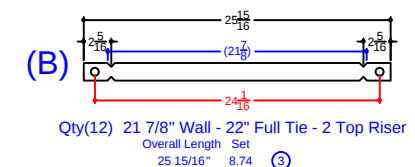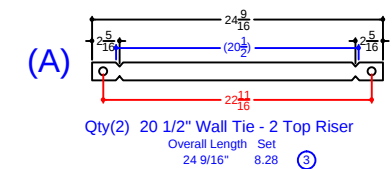

STAVOLA - 368 Navesink River Road

18' x 22' x 36' - 10" Concrete Wall - Freeform
w/ 18' Wide Vinyl Covered Interior Sundeck
11'-4" Wide Inside Radius Steps & Bench
Pool Perimeter = 99' Pool Area = 658 S.F.
Approximate Pool Gallons: 17,000 Gallons

Concrete Yards


- Pool Walls & Steps: 18.5 yards (17.6 exact)

SUN DECK DETAIL


JOB #: 555468
DATE: 10-11-2019
SCALE: 1' = 1/8 "
DRAWN BY: SA



SEASONAL WORLD
WE BUILD BACKYARDS!


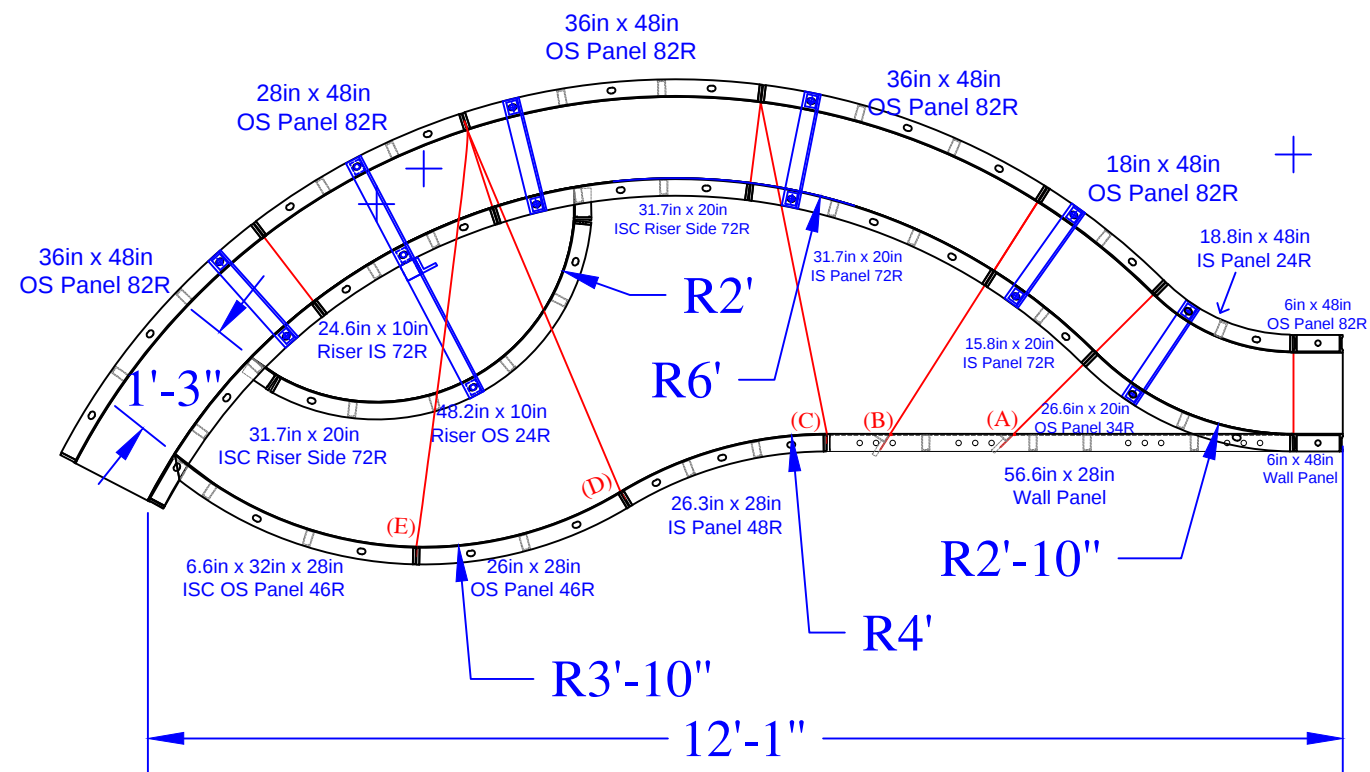


TIES:

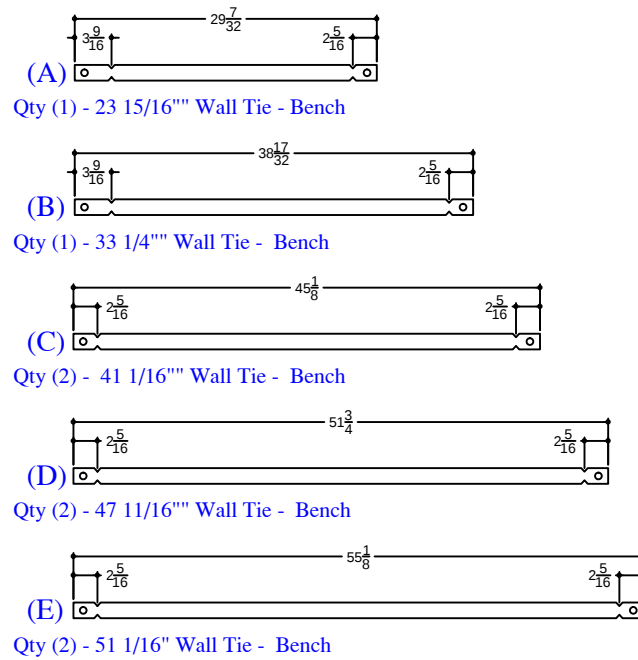

QTY	DESCRIPTION
2	6in x 48in Wall Panel
1	18in x 48in OS Panel 82R
1	28in x 48in OS Panel 82R
3	36in x 48in OS Panel 82R
1	18.8in x 48in IS Panel 24R
1	56.6in x 28in Wall Panel
1	26.3in x 28in IS Panel 48R
1	26in x 28in OS Panel 46R
1	15.8in x 20in IS Panel 72R
1	31.7in x 20in IS Panel 72R
1	26.6in x 20in OS Panel 34R
1	6.6 x 32in x 28in ISC OS Panel 46R
1	24.6in x 10in Riser IS 72R - Top
2	31.7in x 20in 4in ISC Riser Side 72R
1	48.2in x 10in Riser OS 24R - Bottom
5	Parapet Brackets for 10in Wall
1	Parapet Brackets for 18in Step
1	23 15/16" Wall Tie "A"- Bench
1	33 1/4" Wall Tie "B"- Bench
2	41 1/16" Wall Tie "C"- Bench
2	47 11/16" Wall Tie "D"- Bench
2	51 1/16" Wall Tie "E"- Bench

NOTE: Panels are painted dark green

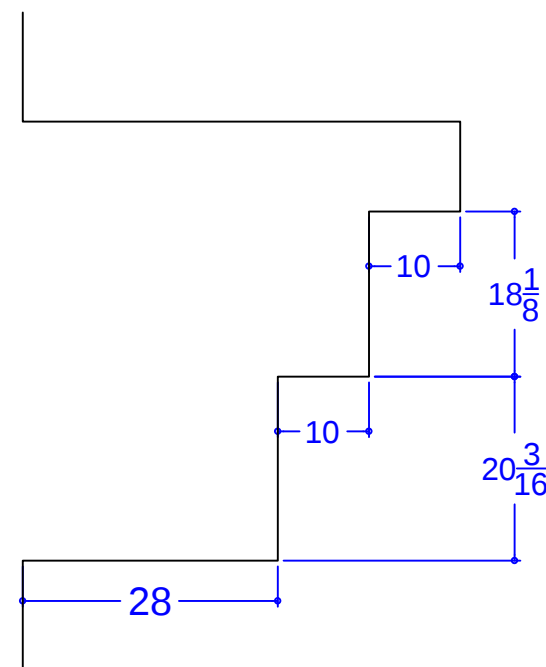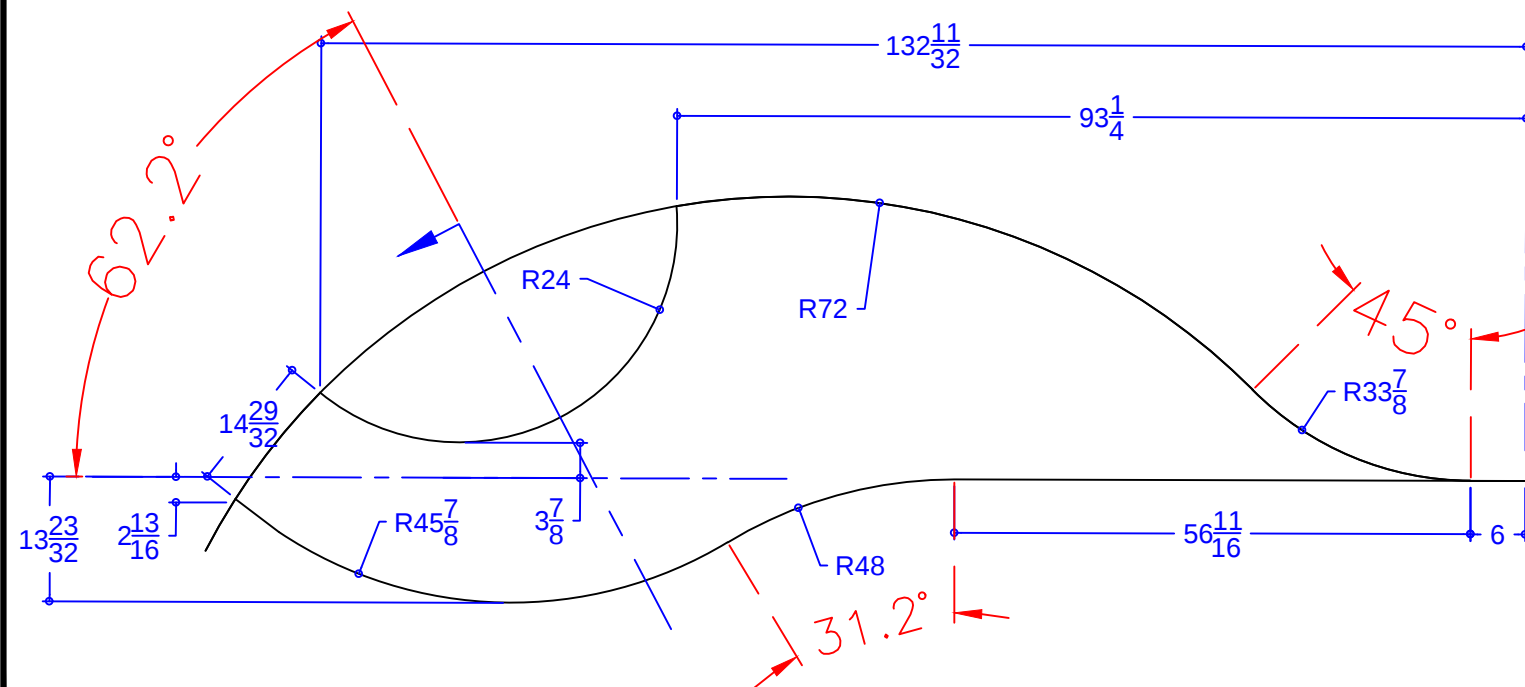

STAVOLA - 368 Navesink River Road

18' x 22' x 36' - 10" Concrete Wall - Freeform
w/ 18' Wide Vinyl Covered Interior Sundeck
11'-4" Wide Inside Radius Steps & Bench
Pool Perimeter = 99' Pool Area = 658 S.F.
Approximate Pool Gallons: 17,000 Gallons

Concrete Yards

- Pool Walls & Steps: 18.5 yards (17.6 exact)

SWIM-OUT DETAIL

JOB #: 555468
DATE: 10-11-2019
DRAWN BY: SA



SEASONAL WORLD
WE BUILD BACKYARDS!